


ARIA MODIFIED SUITS 14.0m X 28.0m BLOCK

HOUSE SIZE 236.33M2 / 25.23 SQRS

14.0m

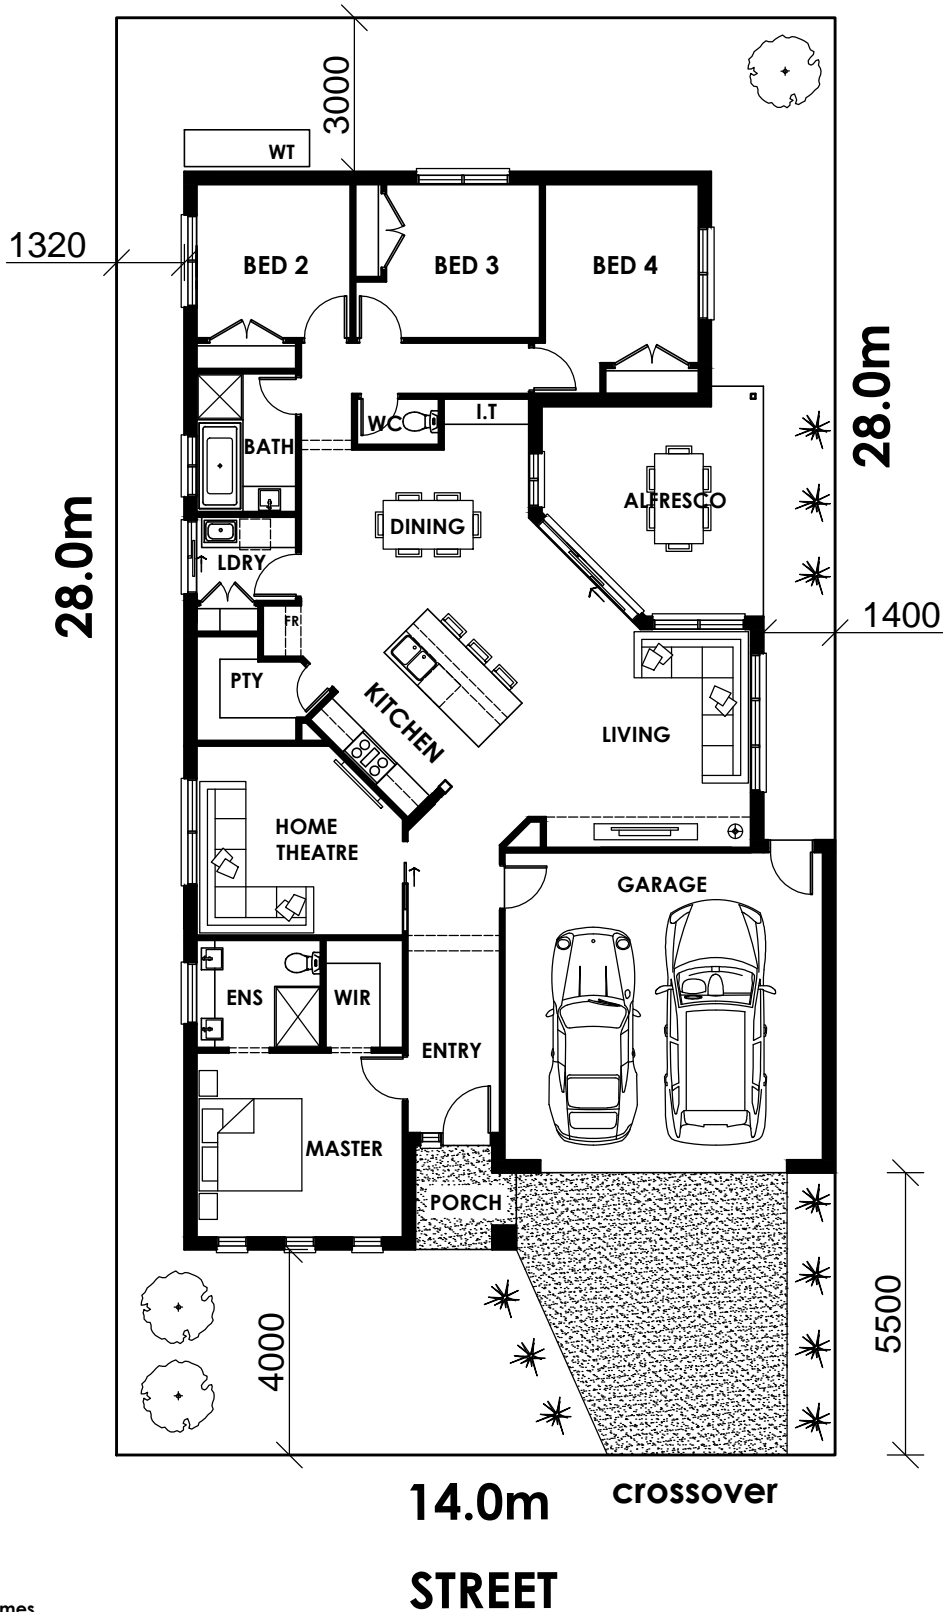

© Copyright Inspired Homes



Home design by Inspired Homes
For Aquarevo Estate, Lyndhurst

FLOOR PLAN
Scale 1:100

Issue:

Date: 22.03.19