


INDIANA MODIFIED SUITS 12.5m X 25.8m BLOCK

HOUSE SIZE 191.07M2 / 20.56 SQRS

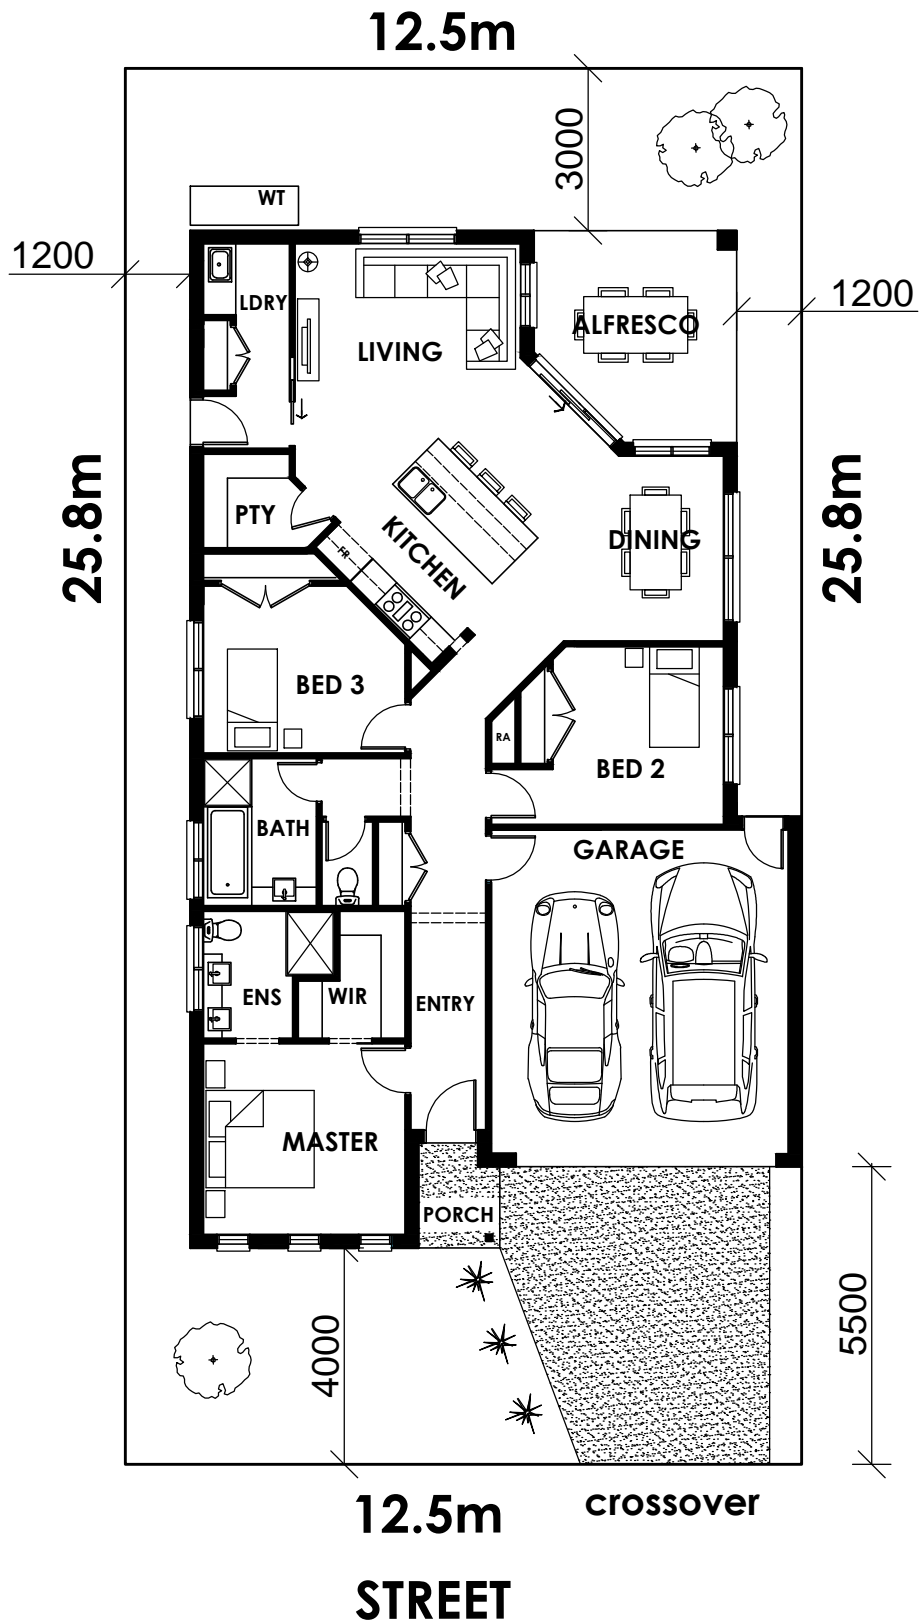

© Copyright Inspired Homes



Home design by Inspired Homes  
For Aquarevo Estate, Lyndhurst

FLOOR PLAN  
Scale 1:100

Issue:

Date: 22.03.19