


16.0m

MONTAGE SUITS 16.0m X 32.0m BLOCK

HOUSE SIZE 304.68M2 / 32.79 SQRS

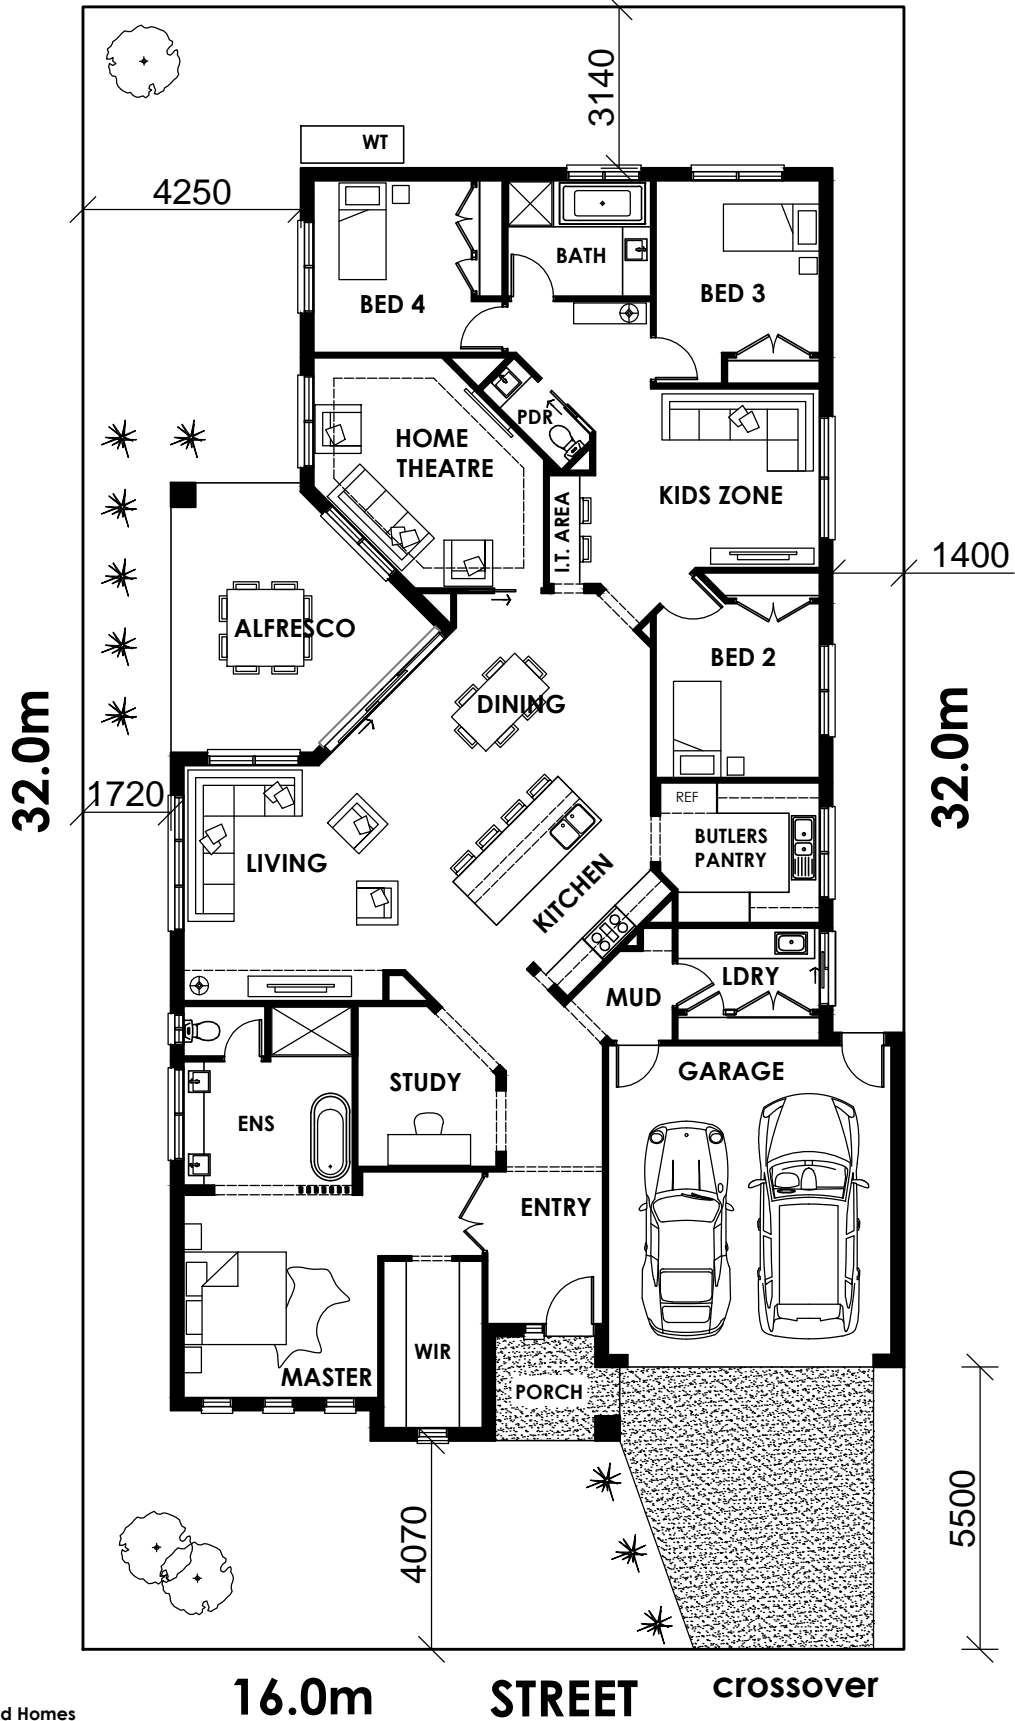

© Copyright Inspired Homes



Home design by Inspired Homes
For Aquarevo Estate, Lyndhurst

FLOOR PLAN
Scale 1:100

Issue:

Date: 22.03.19