

### PS 835210H PLAN OF SUBDIVISION **EDITION 1** LOCATION OF LAND COUNCIL NAME: CITY OF GREATER GEELONG PARISH: DUNEED TOWNSHIP: SECTION: 11 CROWN ALLOTMENT: A (PART) CROWN PORTION: TITLE REFERENCE: VOL.9713 FOL.816 LAST PLAN REFERENCE: PS 716119H (LOT 1) POSTAL ADDRESS: 110A BOUNDARY ROAD (AT TIME OF SUBDIVISION) MOUNT DUNEED 3217 MGA94 CO-ORDINATES: E 264 850 ZONE 55 (AT APPROX CENTRE OF N 5766 500 LAND IN PLAN) **VESTING OF ROADS AND OR RESERVES** NOTATIONS COUNCIL/BODY/PERSON IDENTIFIER RESTRICTIONS ARE TO BE CREATED UPON REGISTRATION OF THIS PLAN ---- SEE SHEET 4. CITY OF GREATER GEELONG ROADS R-1 RESERVE No.1 CITY OF GREATER GEELONG RESERVE No.2 CITY OF GREATER GEELONG NOTATIONS **DEPTH LIMITATION:** DOES NOT APPLY STAGING: THIS IS NOT A STAGED SUBDIVISION. PLANNING PERMIT No. LOTS 1 TO 6500 (BOTH INCLUSIVE) HAVE BEEN OMITTED FROM THIS PLAN. SURVEY: THIS PLAN IS BASED ON SURVEY THIS SURVEY HAS BEEN CONNECTED TO PERMANENT MARK No(s) N/A IN PROCLAIMED SURVEY AREA No. N/A **EASEMENT INFORMATION** LEGEND: A - APPURTENANT EASEMENT E - ENCUMBERING EASEMENT R - ENCUMBERING EASEMENT (ROAD) EASEMENT WIDTH PURPOSE ORIGIN LAND BENEFITED/IN FAVOUR OF REFERENCE (METRES) SEE DIAG. E-1, E-3 DRAINAGE THIS PLAN CITY OF GREATER GEELONG SEE DIAG. BARWON REGION WATER CORPORATION PIPELINES AND ANCILLARY THIS PLAN PURPOSES ORIGINAL SHEET NO.OF LOTS: 13 Armstrong MtDuneed | DEVELOPMENT LICENSED LAND SURVEYORS & ENGINEERS SHEET 1 OF 4 SHEETS CALIBRE CONSULTING (MELB) PTY LTD AREA: 0.926ha SIZE: A3 Stage 65A + A Level 2, 55 Southbank Boulevard Southbank VIC 3006 T 03 9203 9000 ZOIS ARAVANIS, LICENSED SURVEYOR F 03 9203 9099 www.calibregroup.com REF: M100611/65A VERSION: D GL 17.08.20

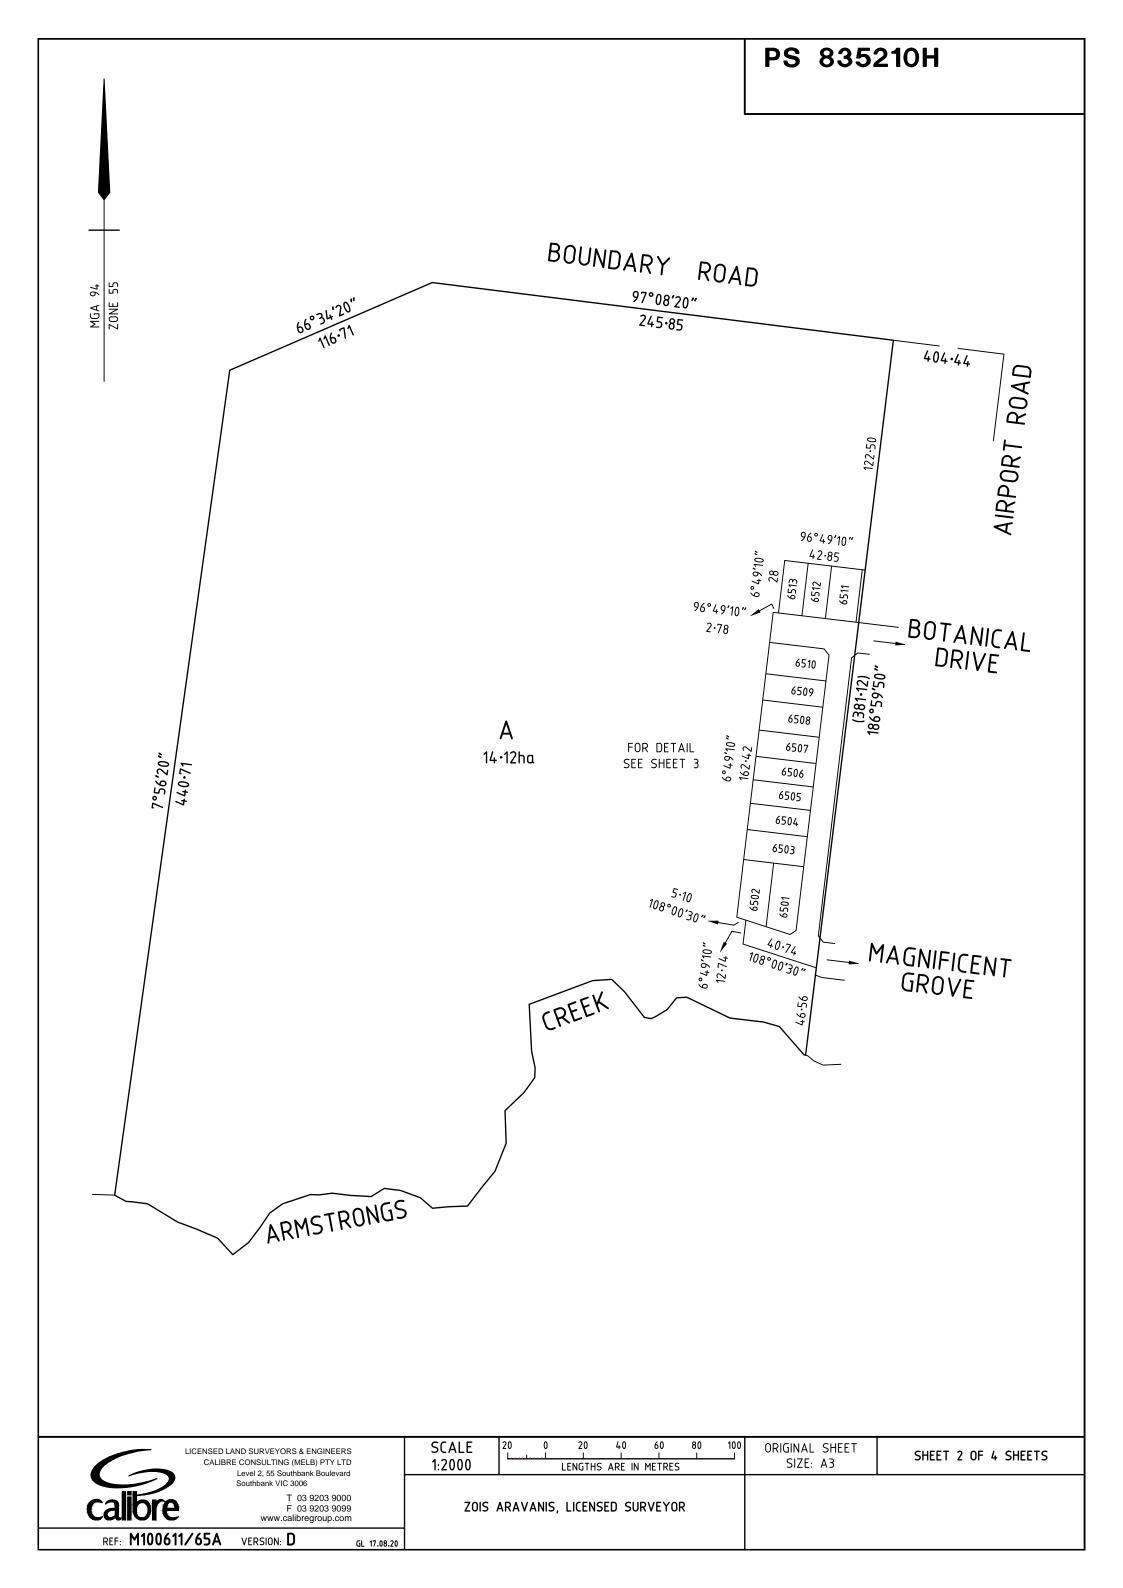

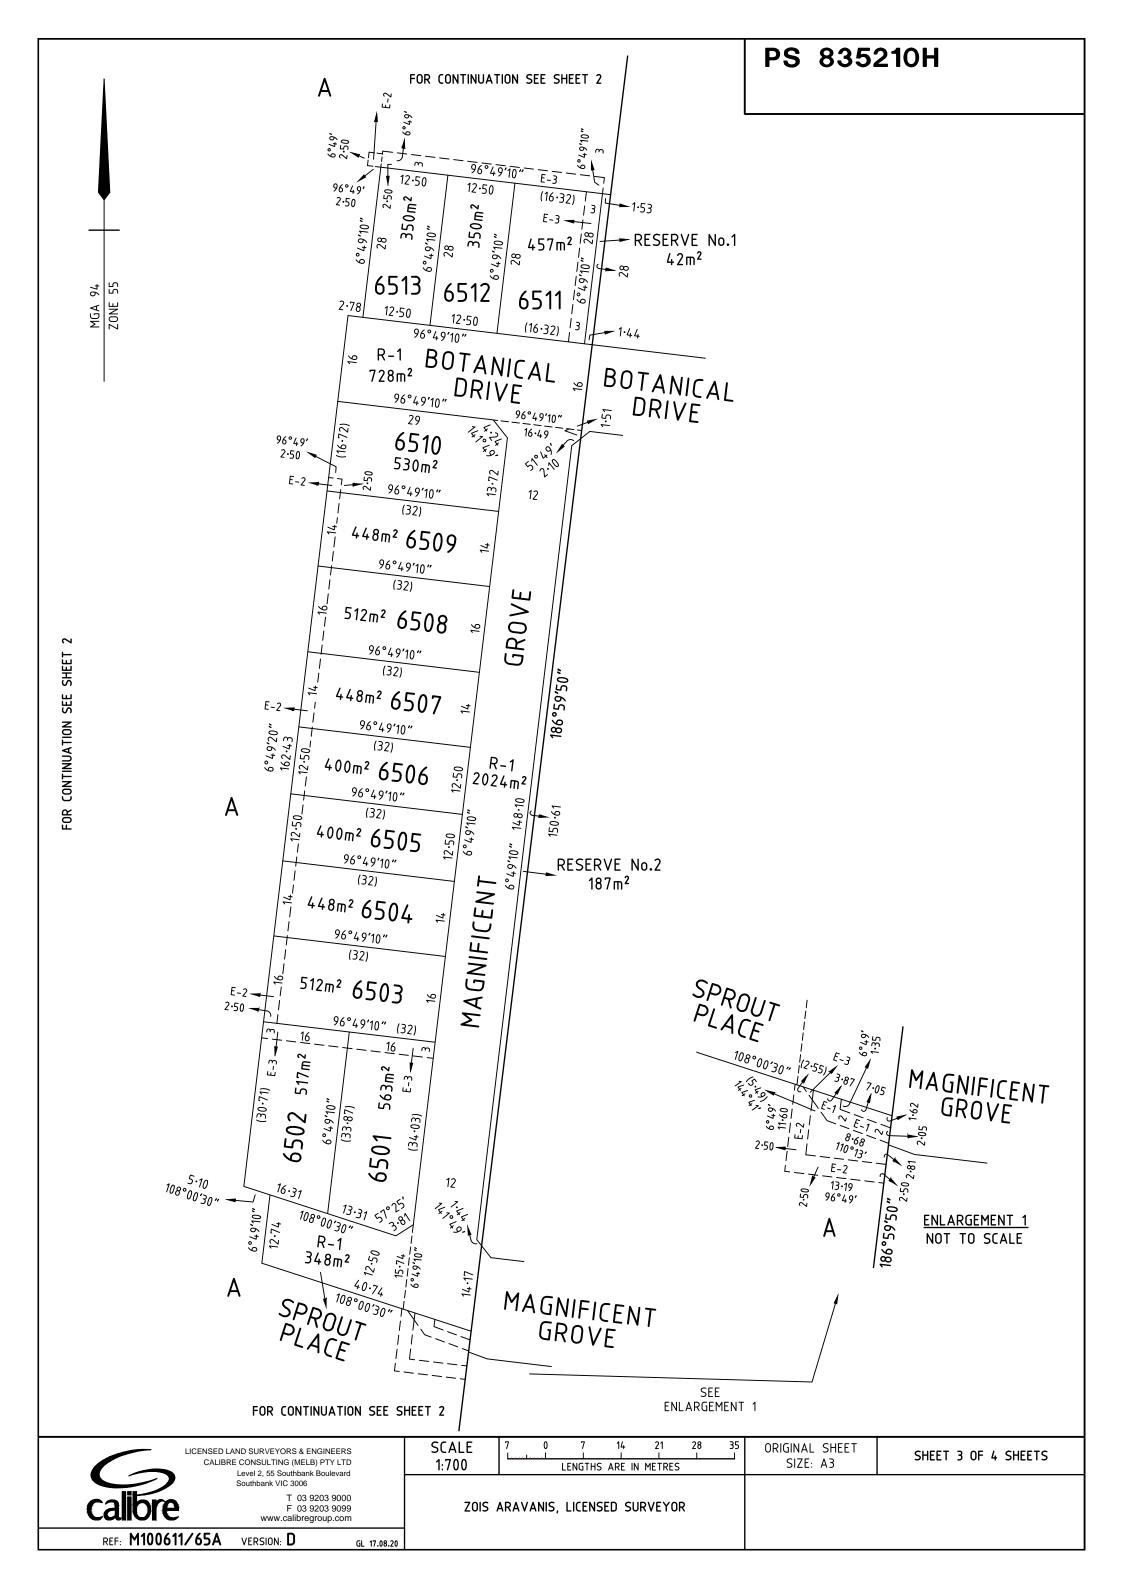

# PS 835210H

## CREATION OF RESTRICTION 65A-A

UPON REGISTRATION OF THIS PLAN THE FOLLOWING RESTRICTION IS CREATED

LAND TO BE BURDENED: LOTS 6501 TO 6513 (BOTH INCLUSIVE)
LAND TO BENEFIT: LOTS 6501 TO 6513 (BOTH INCLUSIVE)

#### **DESCRIPTION OF RESTRICTION**

THE REGISTERED PROPRIETOR OR PROPRIETORS FOR THE TIME BEING OF A LOT ON THIS PLAN OF SUBDIVISION HIS HEIRS EXECUTORS ADMINISTRATORS AND TRANSFEREES SHALL NOT AT ANY TIME ON THE SAID LOT OR ANY PART OR PARTS THEREOF:

- (i) BUILD OR CAUSE TO BE BUILT OR ALLOW TO BE BUILT OR ALLOW TO REMAIN MORE THAN ONE PRIVATE DWELLING-HOUSE (WHICH EXPRESSION SHALL INCLUDE A HOUSE, APARTMENT, UNIT OR FLAT);
- (ii) BUILD OR CAUSE TO BE BUILT OR ALLOW TO BE BUILT OR ALLOW TO REMAIN A DWELLING-HOUSE OR ANY OTHER IMPROVEMENTS, OR CARRY OUT CAUSE TO BE CARRIED OUT OR ALLOW TO BE CARRIED OUT ANY BUILDING OR CONSTRUCTION WORKS ON THE LOT UNLESS:
  - (A) COPIES OF BUILDING PLANS, ELEVATIONS, ROOF PLAN, SITE PLAN (INCORPORATING SET-BACK FROM ALL BOUNDARIES, BUILDING ENVELOPE, EXISTING CONTOUR, PROPOSED FINISHED FLOOR LEVELS AND SITE LEVELS, ALL PROPOSED DRIVEWAYS AND PATHS, DETAILS OF FENCES AND OUTBUILDINGS AND LANDSCAPING) AND SCHEDULE OF EXTERNAL COLOURS AND MATERIALS ("PLANS") HAVE BEEN SUBMITTED TO THE DESIGN ASSESSMENT PANEL CARE OF STEPHAN P. KOSA & ASSOCIATES P/L, PO BOX 356, MONT ALBERT, VIC 3127 OR SUCH OTHER ENTITY AS MAY BE NOMINATED BY THE DESIGN ASSESSMENT PANEL FROM TIME TO TIME;
  - (B) THE PLANS COMPLY WITH THE APPROVED BUILDING ENVELOPES ISSUED IN ACCORDANCE WITH PLANNING PERMIT 496-2012 OR ANY SUBSEQUENT PERMIT, A COPY OF WHICH CAN BE OBTAINED FROM THE WEBSITE AT www.armstrongmtduneed.com.au;
  - (C) THE PLANS COMPLY WITH THE DESIGN GUIDELINES, A COPY OF WHICH CAN BE OBTAINED FROM THE WEBSITE AT www.armstrongmtduneed.com.au;
  - (D) THE DESIGN ASSESSMENT PANEL OR SUCH OTHER ENTITY AS MAY BE NOMINATED BY THE DESIGN ASSESSMENT PANEL FROM TIME TO TIME HAS GIVEN ITS WRITTEN APPROVAL TO THE PLANS PRIOR TO THE COMMENCEMENT OF WORKS:
- (iii) BUILD OR CAUSE TO BE BUILT OR ALLOW TO BE BUILT OR ALLOW TO REMAIN STANDING A DWELLING-HOUSE WITH A FLOOR AREA OF LESS THAN:
  - (A) 160 SQUARE METRES IN THE CASE OF A LOT HAVING AN AREA OF 500 SQUARE METRES OR GREATER; OR
  - (B) 130 SQUARE METRES IN THE CASE OF A LOT HAVING AN AREA OF 400 SQUARE METRES OR GREATER BUT LESS THAN 500 SQUARE METRES; OR
  - (C) 100 SQUARE METRES IN THE CASE OF A LOT HAVING AN AREA OF 300 SQUARE METRES OR GREATER BUT LESS THAN 400 SQUARE METRES; OR
  - (D) 75 SQUARE METRES IN THE CASE OF A LOT HAVING AN AREA OF LESS THAN 300 SQUARE METRES.

FOR THE PURPOSES OF CALCULATING THE FLOOR AREA OF A DWELLING HOUSE THE AREA OF THE GARAGES, TERRACES, PERGOLAS OR VERANDAHS SHALL BE EXCLUDED.

- (iv) BUILD OR CAUSE TO BE BUILT OR ALLOW TO BE BUILT OR ALLOW TO REMAIN ANY FENCING:
  - (A) ALONG A FRONT STREET BOUNDARY; OR
  - (B) BETWEEN THE FRONT STREET BOUNDARY AND THE BUILDING LINE; OR
  - (C) UPON A SIDE OR REAR BOUNDARY OF A LOT EXCEPT A FENCE:
    - a. WHICH IS CONSTRUCTED OF TIMBER PALINGS WITH EXPOSED POSTS CAPPED ACROSS THE TOP OF THE PALINGS; AND
    - b. WHICH DOES NOT EXCEED 1.8 METRES IN HEIGHT EXCLUDING A SCREEN ERECTED TO MEET THE REQUIREMENTS OF PART 4 OF THE BUILDING REGULATIONS 2006 IN RELATION TO OVERLOOKING.
- (v) SUBDIVIDE OR CAUSE TO SUBDIVIDE OR ALLOW TO BE SUBDIVIDED THE BURDENED LAND.
- (vi) ALLOW ANY OF THE ABOVE RESTRICTIONS TO BE CHANGED OR AMENDED UNLESS OTHERWISE APPROVED IN WRITING BY THE RESPONSIBLE AUTHORITY AND THE DESIGN ASSESSMENT PANEL.

THIS RESTRICTION SHALL CEASE TO HAVE EFFECT 10 YEARS AFTER THE DATE OF REGISTRATION OF THIS PLAN.

# **CREATION OF RESTRICTION 65A-B**

UPON REGISTRATION OF THIS PLAN THE FOLLOWING RESTRICTION IS CREATED

LAND TO BE BURDENED: LOTS 6501-6510 (BOTH INCLUSIVE) LAND TO BENEFIT: LOTS 6501-6513 (BOTH INCLUSIVE)

### **DESCRIPTION OF RESTRICTION**

THE REGISTERED PROPRIETOR OR PROPRIETORS FOR THE TIME BEING OF A BURDENED LOT MUST NOT:

(i) BUILD OR PERMIT TO BE BUILT ANY BUILDING(S) THAT DOES NOT PROVIDE 1.0 METRE CLEAR HORIZONTAL ACCESS ALONG THE FULL LENGTH OF A MINIMUM ONE SIDE BOUNDARY OF THE LOT.

	AND SURVEYORS & ENGIN RE CONSULTING (MELB) PT Level 2, 55 Southbank Bou	Y LTD		ORIGINAL SHEET SIZE: A3	SHEET 4 OF 4 SHEETS
Southbank VIC 3006					
calibre	T 03 9203 F 03 9203 www.calibregroup	9099	ZOIS ARAVANIS, LICENSED SURVEYOR		
REF: M100611/65A	VERSION: <b>D</b>	GL 17.08.20			