PLA	N OF SU	BDIVISI	ON				PS 829542Q	
LOCAT PARISH: TOWNSI		D BARRARBO	OL			I		
SECTIO	N:	11						
	ALLOTMENT:	42 (PARTS)	& 49 (PAR ⁻	Г)				
	PORTION:	, , , , , , , , , , , , , , , , , , ,	Υ.	,				
	EFERENCE:	-	FOL FOL					
LAST PLAN REFERENCE: LOT G ON PS827124V LOT H ON PS827124V								
	ADDRESS: subdivision)	CITYVIEW D WANDANA H		3216				
	contro of land	E: 263 300 N: 5 771 200	ZO	NE:55				
	VESTING OF	ROADS AND/C	OR RESE	RVES			NOTATIONS	
IDE	NTIFIER	COUNCI	L/BODY/PER	SON	LOTS 1 TO 104.	107 TO 13	2, 139 TO 166, 169 AND A TO E (ALL INCLUSIVE)	
	DAD R1		REATER GE		HAVE BEEN OMITTED FROM THIS PLAN			
RESE	ERVE No.1 ERVE No.2 ERVE No.3		REATER GEE REATER GEE ON WATER C	ELONG	AREA OF LAND SUBDIVIDED (EXCLUDING BALANCE LOTS F, G & H) - 3.566ha			
					TANGENT POINTS ARE SHOWN THUS:			
		NOTATIONS			ADDITIONAL PL			
DEPTH LI	MITATION 15.24m E	BELOW THE SURFA	CE		TO REMOVE THOSE PARTS OF EASEMENTS E-3 AND E-4 ON PS608915K, EASEMENTS E-13 AND E-15 ON PS827124V AND EASEMENT E-3 ON PS816135C NOW CONTAINED IN ROAD R1 ON THIS			
	s based on survey.				PLAN GROUNDS FOR REMOVAL:			
STAGING:	a staged subdivision.				ROAD MANAGEMENT ACT 2004 - SCHEDULE 5, CLAUSE 14(a)			
					ADDITIONAL PURPOSE OF THIS PLAN:			
					TO VARY THAT PART OF EASEMENT E-3 ON PS816135C NOW CONTAINED IN LOT 106 ON THIS PLAN.			
BOUNDARIES SHOWN THUS <u>12.34</u> ARE NOT SUBJECT TO SURVEY					GROUNDS FOR VARIATION: AGREEMENT BY ALL INTERESTED PARTIES			
				EASEMENT I	NFORMATION	1		
LEGEND:	A - Appurtenant Eas	sement E - Encumb	ering Easeme	ent R - Encumberin	g Easement (Road)			
Easement Reference	Purp	oose	Width (Metres)	Orig	in		Land Benefited/In Favour Of	
E-1	PIPELINES OR ANC	ILLARY PURPOSES	SEE DIAG	THIS P (SEC 136 OF THE			BARWON REGION WATER CORPORATION	


E-2	POWERLINES	2	THIS PLAN (SEC 88 OF THE ELECTRICITY INDUSTRY ACT 2000)	POWERCOR AUSTRALIA LTD		
E-3	E-3 DRAINAGE 3 PIPELINES OR ANCILLARY PURPOSES SEE I		PS816135C THIS PLAN (SEC 136 OF THE WATER ACT 1989)	CITY OF GREATER GEELONG BARWON REGION WATER CORPORATION		
		со	NTINUED ON SHEET 2			
WANDAN	A - 2B & BALANCE LOTS F, G & H	LICI	ENSED SURVEYOR: ANDREW J. REA	Y		
Lyssn	Lyssna Group Pty Ltd ABN 18 616 811 191 Tel: +61 3 9516 6899 PO Box 1098, South Melbourne 3205 Suite 3, 102 Dodds Street Southbank VIC 3006 Australia			ERENCE: AA0074 WN BY: BA	ORIGINAL SHEET SIZE: A3 SHEET 1 OF 7	

PS 829542Q


EGEND:	A - Appurtenant Easement E - Encumbering Easement R - Encumbering Easement (Road)									
Easement Reference	Purpose	Width (Metres)	Origin	Land Benefited/In Favour Of						
E-4	DRAINAGE	2	THIS PLAN	CITY OF GREATER GEELONG						
E-5	DRAINAGE PIPELINES OR ANCILLARY PURPOSES	3 3	THIS PLAN THIS PLAN (SEC 136 OF THE WATER ACT 1989)	CITY OF GREATER GEELONG BARWON REGION WATER CORPORATION						
E-6	PIPELINES OR ANCILLARY PURPOSES	2.50	THIS PLAN (SEC 136 OF THE WATER ACT 1989)	BARWON REGION WATER CORPORATION						
	TRANSMISSION OF ELECTRICITY	2.50	C/E C249293	S.E.C.V						
E-7	TRANSMISSION OF ELECTRICITY	SEE DIAG	C/E G870791	S.E.C.V						
E-8	TRANSMISSION OF ELECTRICITY	SEE DIAG	C/E C249293	S.E.C.V						
E-9	PIPELINES OR ANCILLARY PURPOSES	3	PS827124V (SEC 136 OF THE WATER ACT 1989)	BARWON REGION WATER CORPORATION						
E-10	DRAINAGE SUPPLY OF GAS	SEE DIAG SEE DIAG	PS816135C PS816135C	CITY OF GREATER GEELONG AUSNET GAS SERVICES PTY LTD						
E-11	DRAINAGE POWERLINES	2 2	THIS PLAN THIS PLAN (SEC 88 OF THE ELECTRICITY INDUSTRY ACT 2000)	CITY OF GREATER GEELONG POWERCOR AUSTRALIA LTD						


WANDANA - 2B		LICENSED SU	JRVEYOR: ANDR	EW J. REAY		
Lyssna	Lyssna Group Pty Ltd ABN 18 616 811 191 Tel: +61 3 9516 6899	DATE: DRAWING:	08/04/20 SU02BAG	REFERENCE: DRAWN BY:	AA0074 BA	ORIGINAL SHEET SIZE: A3 SHEET 2
Lyssila	PO Box 1098, South Melbourne 3205 Suite 3, 102 Dodds Street Southbank VIC 3006 Australia					

PS 829542Q

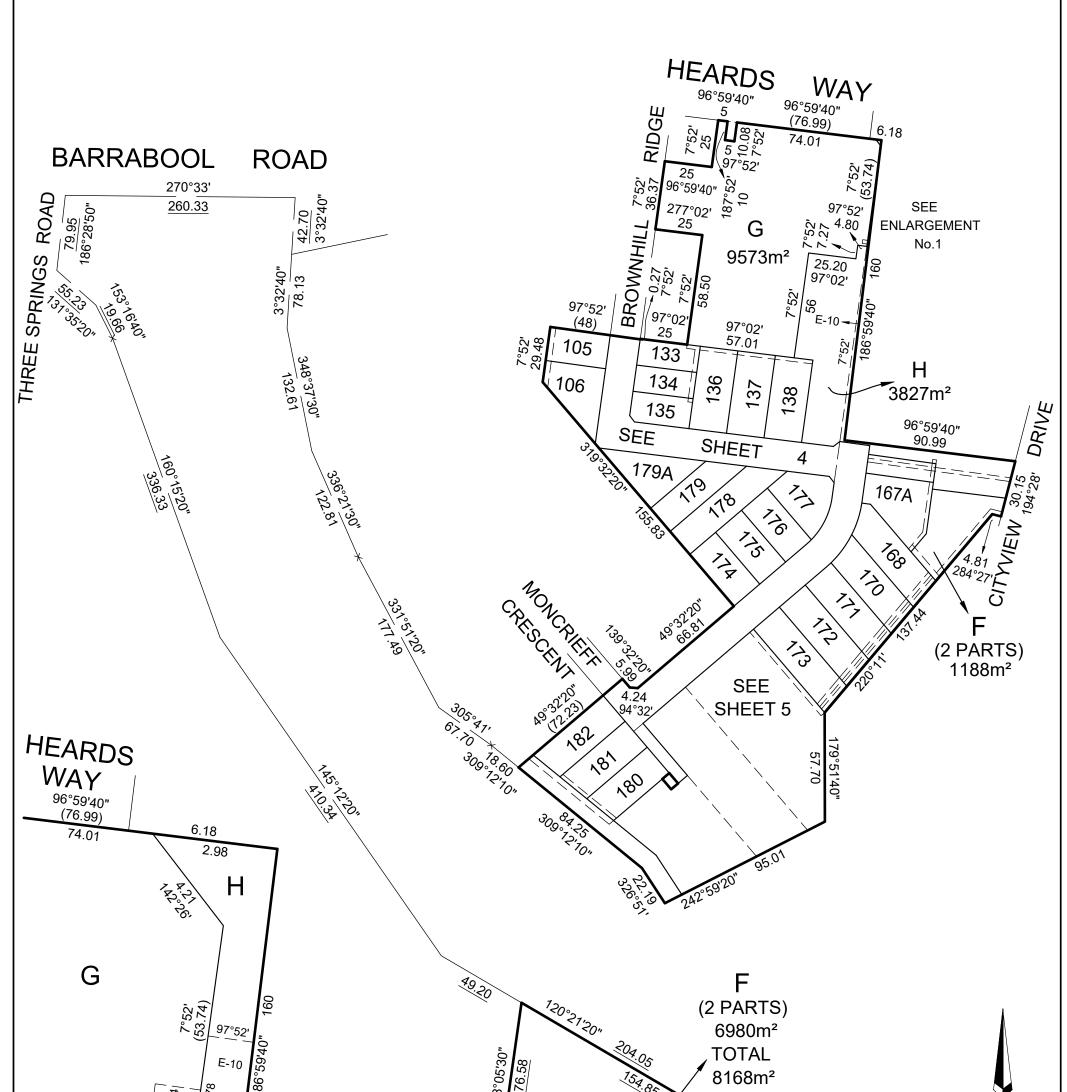

$ \begin{array}{c} $	δ δ δ δ δ δ δ δ δ δ δ δ δ δ	113- 54-3	0 60 <u> -</u> MGA94 €
WANDANA - 2B	LICENSED SURVEYOR: ANDREW J. REAY	scale 1:2000	0 20 40 60 80
Lyssna Group Pty Ltd ABN 18 616 811 191 Tel: +61 3 9516 6899 PO Box 1098, South Melbourne 3205	DATE:08/04/20REFERENCE:AADRAWING:SU02BAGDRAWN BY:BA	40074 4	ORIGINAL SHEET SIZE: A3 SHEET 3
PO Box 1098, South Melbourne 3205 Suite 3, 102 Dodds Street LyssnaGroup.com Southbank VIC 3006 Australia			

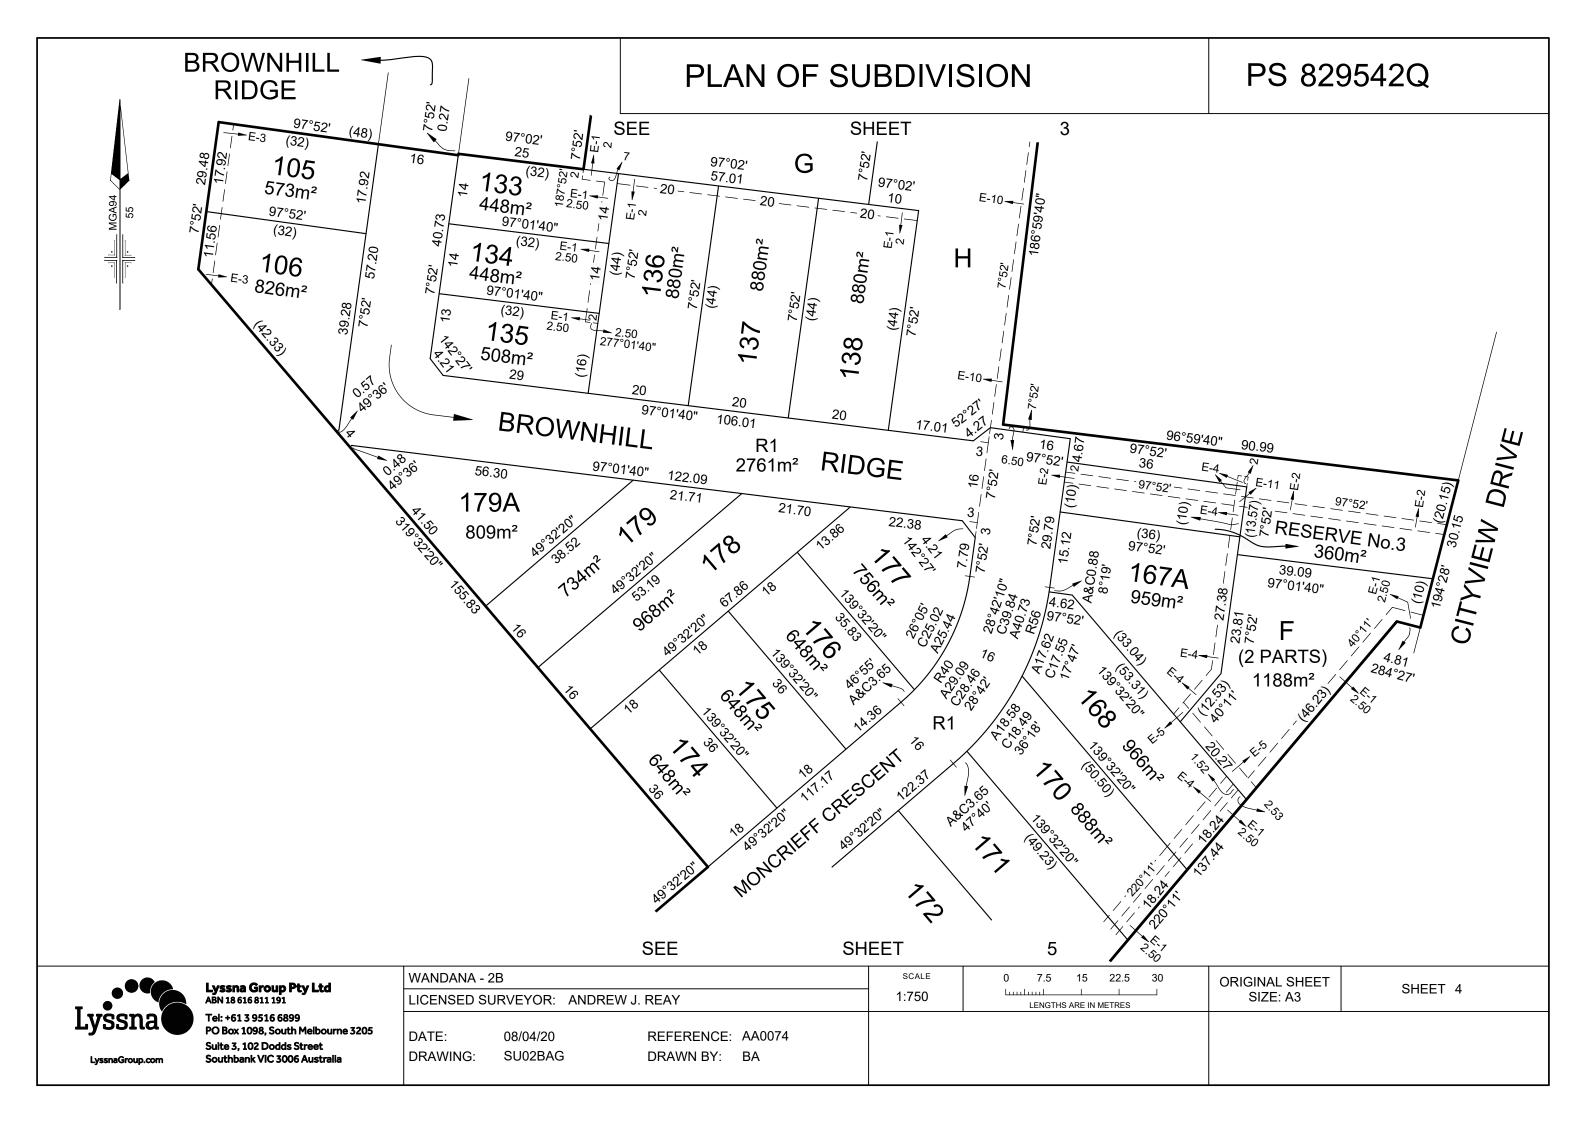

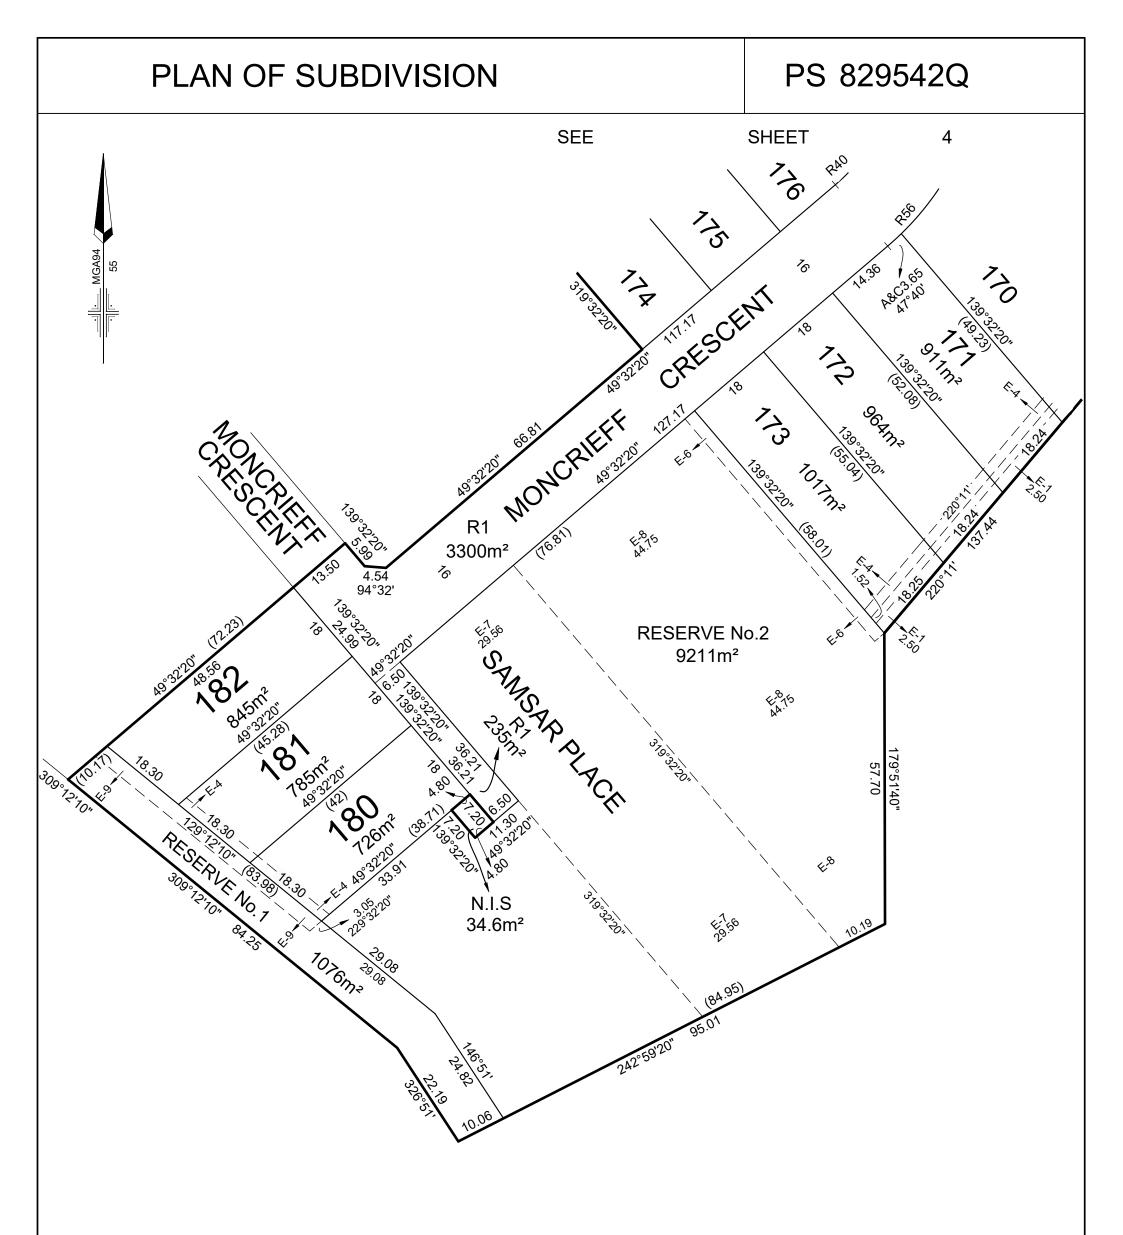

WANDANA - 2B		LICENSED SU		EW J. REAY		50 1750	0 7.5 15 22.5 30
					1.	.750	LENGTHS ARE IN METRES
Iveeno	Lyssna Group Pty Ltd ABN 18 616 811 191 Tel: +61 3 9516 6899	DATE: DRAWING:	08/04/20 SU02BAG	REFERENCE: DRAWN BY:	AA0074 BA		ORIGINAL SHEET SIZE: A3 SHEET 5
	PO Box 1098, South Melbourne 3205 Suite 3, 102 Dodds Street Southbank VIC 3006 Australia						

CREATION OF RESTRICTION "A"

The registered proprietors of the burdened land covenant with the registered proprietors of the benefited land as set out in the restriction with the intent that the burden of the restriction runs with and binds the burdened land and the benefit of the restriction is annexed to and runs with the benefited land.

DESCRIPTION OF RESTRICTION

Table of land burdened and land benefited:

BURDENED LOT No.	BENEFITING LOTS ON THIS PLAN
LUT NO.	
105	106
106	105
133	134, 136
134	133, 135, 136
135	134, 136
136	133, 134, 135, 137
137	136, 138
138	137
167A	168
168	167A, 170
170	168, 171
171	170, 172
172	171, 173

BURDENED LOT No.	BENEFITING LOTS ON THIS PLAN
173	172
174	175, 178
175	174, 176, 178
176	175, 177, 178
177	176, 178
178	174, 175, 176, 177, 179
179	178, 179A
179A	179
180	181
181	180, 182
182	181

The registered proprietor for the time being of a lot on this Plan of Subdivision his, her, their or its heirs, executors, administrators and transferees shall not at any time on the said lot or any part or parts thereof:

- (i) Build or cause to be built or allow to be built or allow to remain standing more than one private dwelling-house (which expression shall include a house, apartment, unit or flat).
- (ii) Build or cause to be built or allow to be built or allow to remain standing a dwelling-house or any other improvements, or carry out or cause to be carried out or allow to be carried out any building or construction works on the lot unless:

A. copies of building plans, elevations, roof plan, site plan (incorporating set-back from all boundaries, building envelope, existing contours, proposed finished floor levels and site levels, all proposed driveways and paths, details of fences and outbuildings and landscaping) and schedule of external colours and materials ("plans") have been submitted to Design Assessment Panel, at the address in the Design Guidelines (as amended from time to time) and

B. the plans comply with the Design Guidelines and Building Envelopes that deal with all siting and other matters that would otherwise be regulated by Part 4 of the Building Regulations 2006 (or any superseding regulation), a copy of which can be obtained from the website HTTP://villawoodproperties.com.au/community/wandana; and

C. the Design Assessment Panel or such other entity as may be nominated by the Design Assessment Panel from time to time has given its written approval to the plans prior to the commencement of works;

(iii) Build or cause to be built or allow to be built or allow to remain standing a dwelling-house with a floor area of less than:

- A. 160 square metres in the case of a lot having an area of 500 square metres or greater; or
- B. 130 square metres in the case of a lot having an area of 400 square metres or greater but less than 500 square metres; or
- C. 100 square metres in the case of a lot having an area of 300 square metres or greater but less than 400 square metres; or
- D. 75 square metres in the case of a lot having an area of less than 300 square metres.

For the purposes of calculating the floor area of a dwelling house the area of the garages, terraces, pergolas or verandahs shall be excluded.

- (iv) Build or cause to be built or allow to be built or allow to remain any fencing:
 - A. Along a front street boundary; or
 - B. Between the front street boundary and the building line; or
 - C. Upon a side or rear boundary of a lot except a fence:
 - (a) Which is constructed of timber palings with exposed posts capped across the top of the palings; and

(b) Which does not exceed 1.8 metres in height excluding a screen erected to meet the requirements of Part 4 of the Building Regulations 2006 in relation to overlooking.

- (v) Subdivide or cause to subdivide or allow to be subdivided the lot.
- (vi) Allow any of the above restrictions to be changed or amended unless otherwise approved by the Responsible Authority and the Design Assessment Panel.

This restriction shall cease to have effect 25 years after the date of registration of this plan.

WANDANA - 2B		LICENSED SU	LICENSED SURVEYOR: ANDREW J. REAY					
LyssnaGroup.com	Lyssna Group Pty Ltd ABN 18 616 811 191 Tel: +61 3 9516 6899 PO Box 1098, South Melbourne 3205 Suite 3, 102 Dodds Street Southbank VIC 3006 Australia	DATE: DRAWING:	08/04/20 SU02BAG	REFERENCE: DRAWN BY:	AA0074 BA	ORIGINAL SHEET SIZE: A3 SHEET 6		



CREATION OF RESTRICTION "B"

The registered proprietors of the burdened land covenant with the registered proprietors of the benefited land as set out in the restriction with the intent that the burden of the restriction runs with and binds the burdened land and the benefit of the restriction is annexed to and runs with the benefited land.

Burdened Land: Lots 167A, 168, 170, 171, 172 and 173 on the Plan of Subdivision

Benefited Land: All lots on the Plan of Subdivision

DESCRIPTION OF RESTRICTION

The registered proprietor for the time being of a lot on this Plan of Subdivision his, her, their or its heirs, executors, administrators and transferees shall not on the said lot or any part or parts thereof construct or allow to be constructed any stormwater drainage system unless that stormwater drainage system meets the requirements of AS 3500.3 to no less than an average recurrence level of 1:100 years.

WANDANA - 2B			LICENSED SURVEYOR: ANDREW J. REAY					
LyssnaGroup.com	Lyssna Group Pty Ltd ABN 18 616 811 191 Tel: +61 3 9516 6899 PO Box 1098, South Melbourne 3205 Suite 3, 102 Dodds Street Southbank VIC 3006 Australia	DATE: DRAWING:	08/04/20 SU02BAG	REFERENCE: DRAWN BY:	AA0074 BA	ORIGINAL SHEET SIZE: A3 SHEET 7		