# **EDITION**

Council Name: Wyndham City Council

SPEAR Reference Number: S116405S

# PS 810988C

LOCATION OF LAND

PARISH:

**TRUGANINA** 

TOWNSHIP:

SECTION: 15

CROWN ALLOTMENT: 4 (PART)

**CROWN PORTION:** 

TITLE REFERENCE: VOL FOL

LAST PLAN

LOT U ON PS814736K

**REFERENCE:** 

**POSTAL ADDRESS:** CANVAS STREET TRUGANINA 3029 (at time of subdivision)

MGA 94

299 700

N 5 810 780

(approx. centre of land in plan)

CO-ORDINATES:

ZONE: 55

VESTING	OF R	OADS	AND/OR	RESERVES
IDENTIFIER			COUNCIL	/BODY/PERSON
ROAD R1			WYNDHA	M CITY COUNCIL
RESERVE No.1			WYNDHA	M CITY COUNCIL

NOTATIONS

This <del>ie/</del>is not a staged subdivision Planning Permit No. WYP8879/15

DEPTH LIMITATION

**STAGING** 

DOES NOT APPLY

LOTS 1 TO 600 (BOTH INCLUSIVE) AND LOT A HAVE BEEN OMITTED FROM THIS PLAN LAND SUBDIVIDED (EXCLUDING LOTS B, C, D & RESERVE No.1) - 3.058ha

EASEMENTS E-4, E-5 & E-6 ON PS814736K NO LONGER AFFECT VIDE SCHEDULE 5 CLAUSE 14 ROAD MANAGEMENT ACT 2004

#### EASEMENT INFORMATION

LEGEND:	E — Encumbering Easement, Condition in Crown Grant in the Nature of an Easement or Other Encumbrance —— A — Appurtenant Easement				
		WIDTH (METRES)	ORIGIN	LAND BENEFITED/IN FAVOUR OF	
A-1	CARRIAGEWAY	SEE DIAG.	PS814736K	LOT U ON PS814736K	
E-1 E-1	DRAINAGE SEWERAGE	SEE DIAG. SEE DIAG.		WYNDHAM CITY COUNCIL CITY WEST WATER CORPORATION	
E-2	SEWERAGE	SEE DIAG.	THIS PLAN	CITY WEST WATER CORPORATION	
E-3	PARTY WALL	SEE DIAG.	THIS PLAN	THE RELEVANT ABUTTING LOT ON THIS PLAN	

ALBRIGHT - 6

40 LOTS & BALANCE LOTS B, C & D

LICENSED SURVEYOR ADRIAN A. THOMAS

08/10/19

DATE

Level 3, 1 Southbank Boulevard Southbank, Victoria 3006 03) 7019 8400

DEVELOP WITH

www.veris.com.au Formerly Bosco Jonson CONFIDENCE ™




3086506AL VERSION L DRAWING Digitally signed by: Adrian A Thomas, Licensed Surveyor,

Surveyor's Plan Version (L), 23/10/2019, SPEAR Ref: S116405S

REFERENCE 30865063

ORIGINAL SHEET SIZE A3

SHEET 1 OF 13 SHEETS

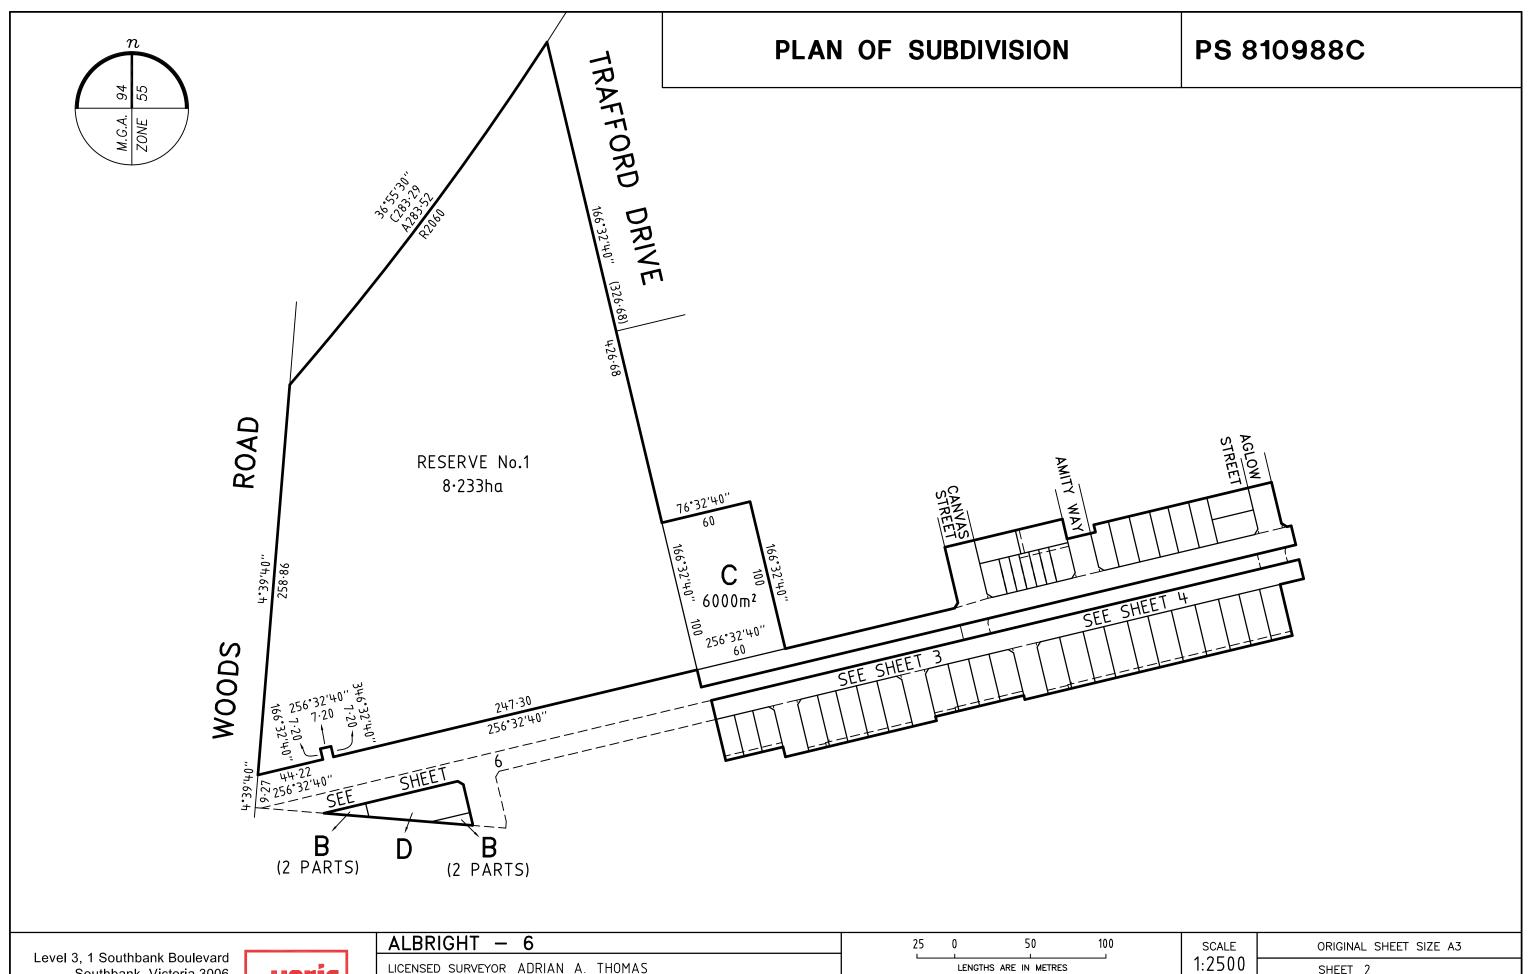



Southbank, Victoria 3006 03) 7019 8400


DEVELOP WITH \_\_\_\_ CONFIDENCE ™

www.veris.com.au Formerly Bosco Jonson

ALBRIGHT - 6		25 0 50 100	SCALE	ORIGINAL SHEET SIZE A3
LICENSED SURVEYOR ADRIAN	A. THOMAS	LENGTHS ARE IN METRES	1:2500	SHEET 2
DATE 08/10/19 VERSION L	REFERENCE 30865063 DRAWING 3086506AL	Digitally signed by: Adrian A Thomas, Licensed Surveyor, Surveyor's Plan Version (L), 23/10/2019, SPEAR Ref: S116405S		

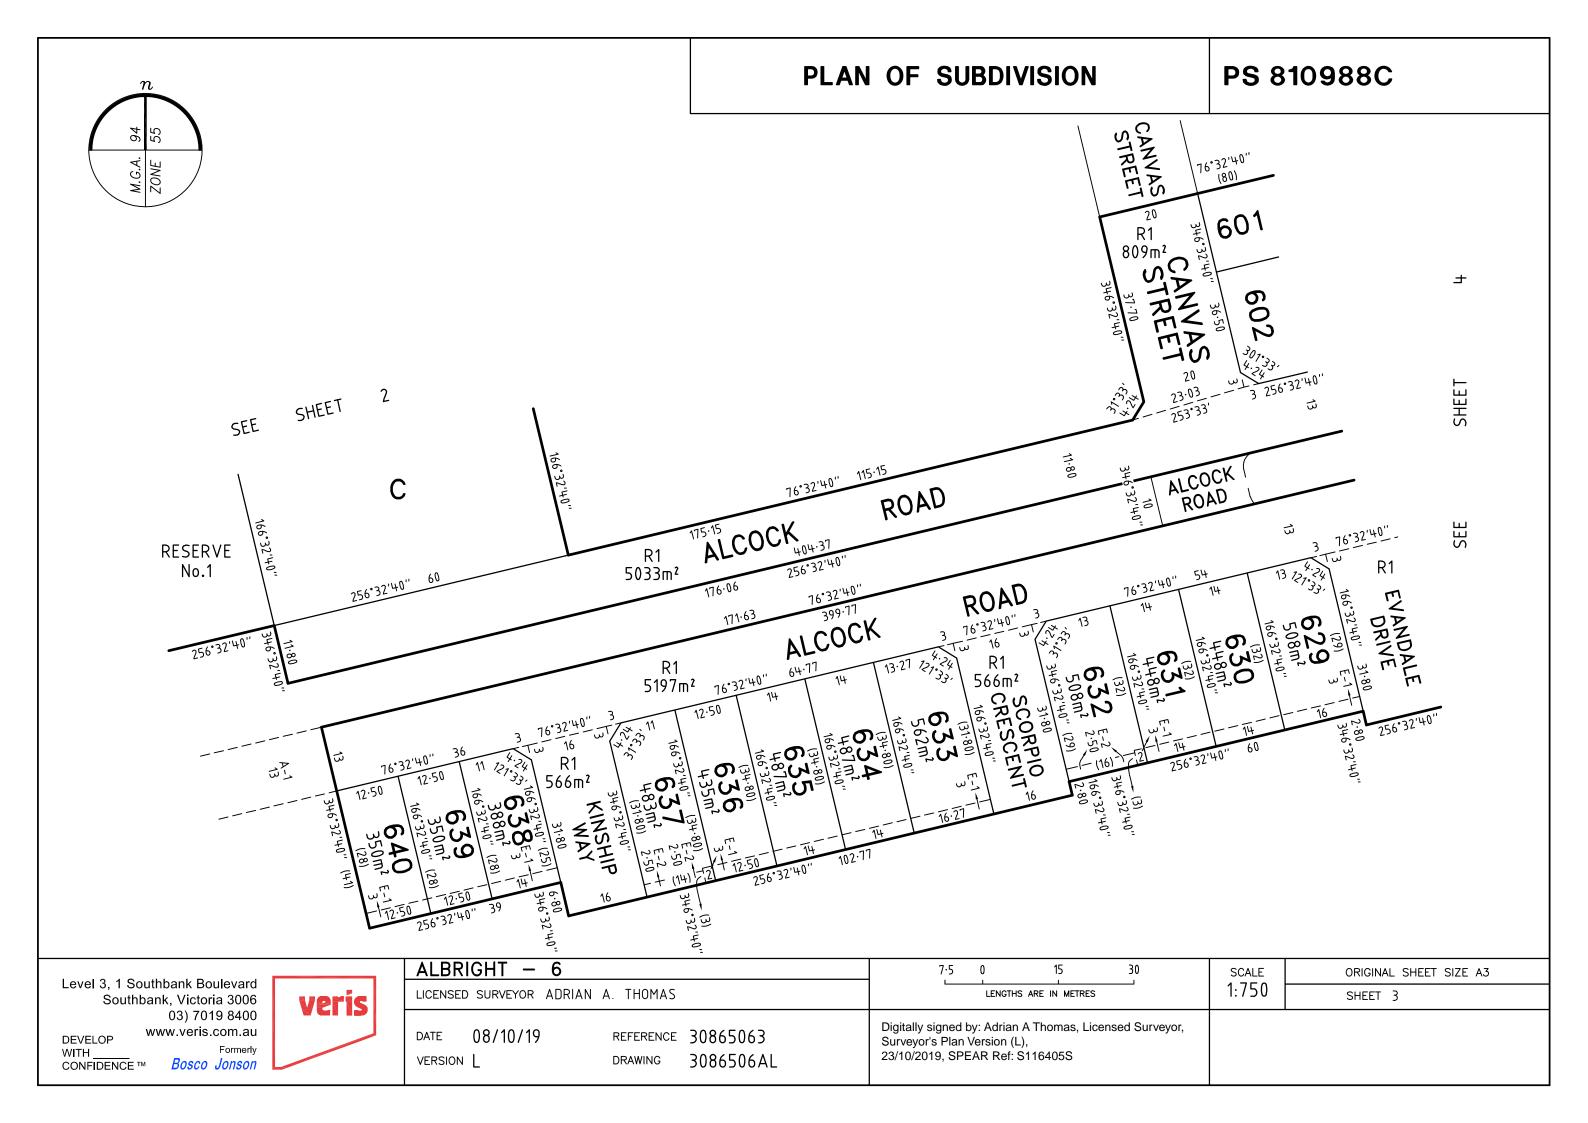

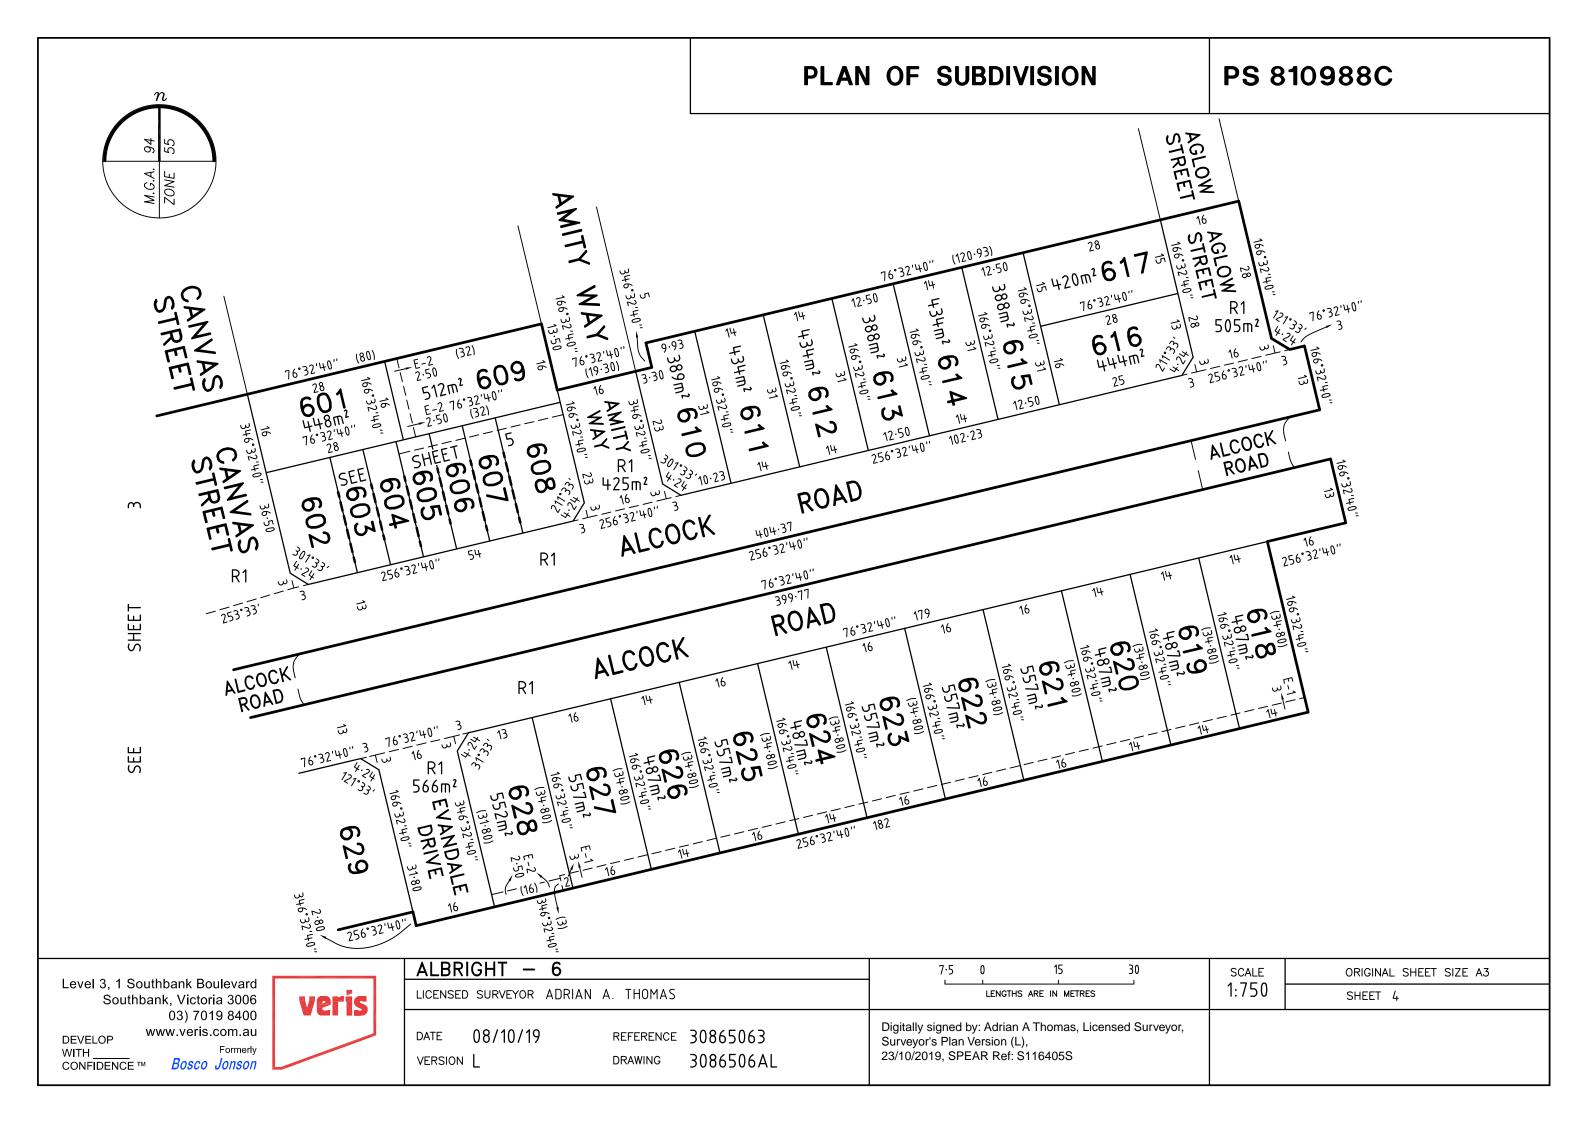

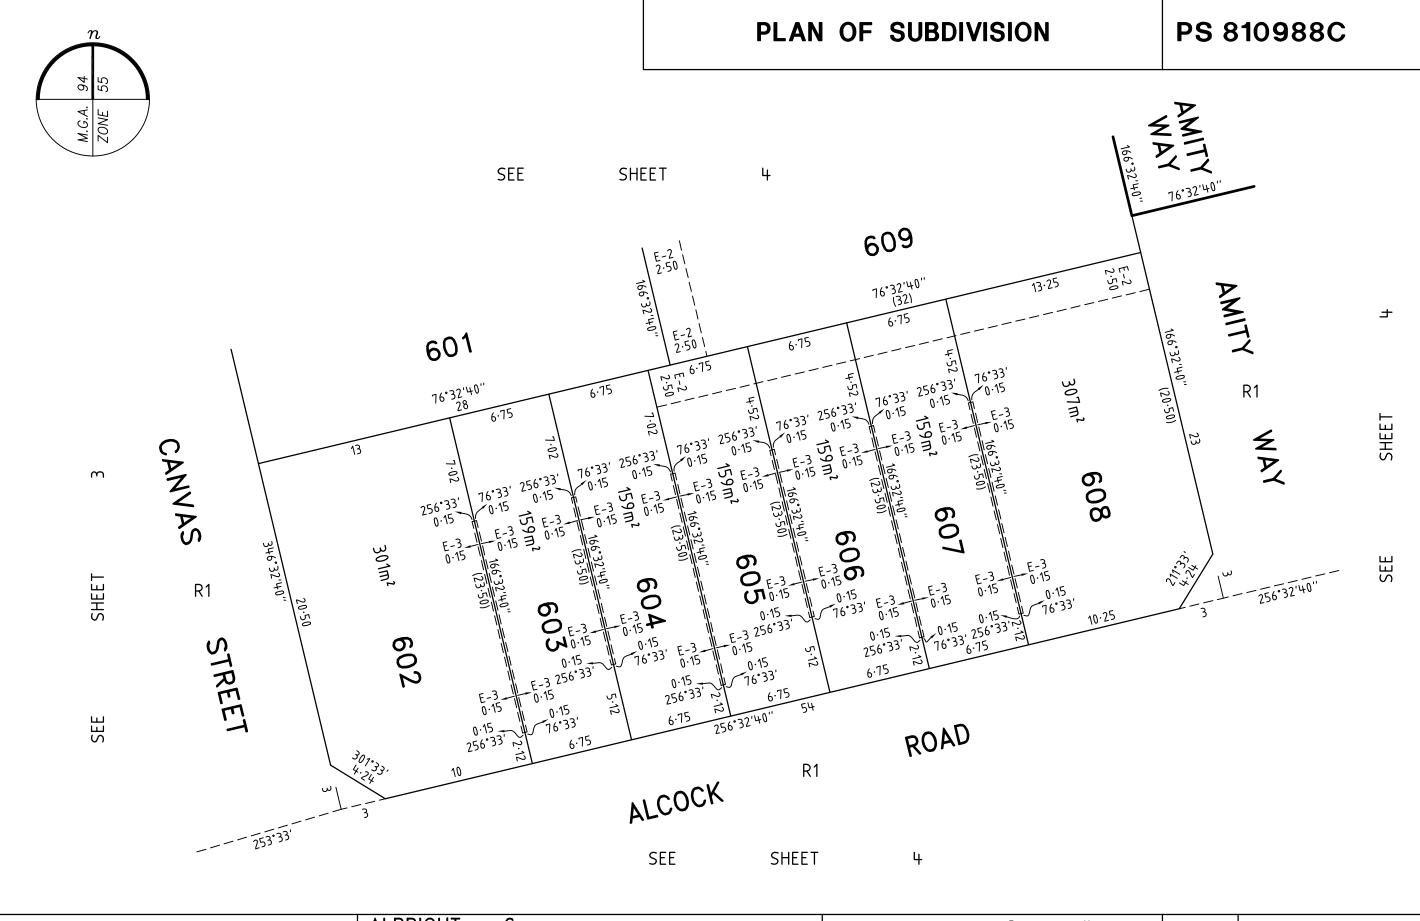

Level 3, 1 Southbank Boulevard Southbank, Victoria 3006 03) 7019 8400

DEVELOP
WITH \_\_\_\_
CONFIDENCE TM


www.veris.com.au
Formerly
CE™ Bosco Jonson

ris

ALBRIG	GHT - 6			2.5 0 5	10	
LICENSED	SURVEYOR ADRIAN	A. THOMAS		LENGTHS ARE IN METRES	_	
DATE VERSION	08/10/19 L	REFERENCE DRAWING	30865063 3086506AL	Digitally signed by: Adrian A Thomas, License Surveyor's Plan Version (L), 23/10/2019, SPEAR Ref: S116405S	ed Surveyor,	

1:250	ORIGINAL SHEET SIZE AS
	SHEET 5

PS 810988C

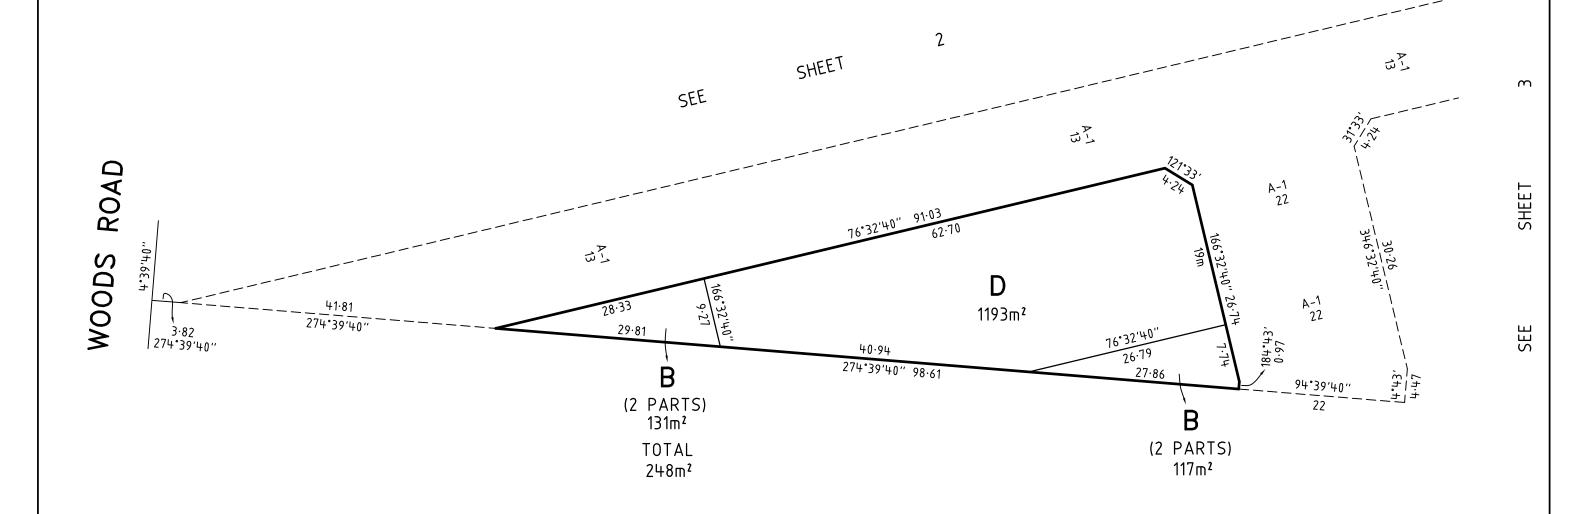

Level 3, 1 Southbank Boulevard Southbank, Victoria 3006 03) 7019 8400

DEVELOP

www.veris.com.au WITH \_\_\_\_\_ CONFIDENCE ™ Bosco Jonson



ALBRIGHT — 6  LICENSED SURVEYOR ADRIAN A. THOMAS	5 0 10 20 LENGTHS ARE IN METRES	SCALE 1:500	ORIGINAL SHEET SIZE A3 SHEET 6
DATE 08/10/19 REFERENCE 30865063 VERSION L DRAWING 3086506AL	Digitally signed by: Adrian A Thomas, Licensed Surveyor, Surveyor's Plan Version (L), 23/10/2019, SPEAR Ref: S116405S		

## CREATION OF RESTRICTION A

The following restriction is to be created upon registration of this plan.

#### DESCRIPTION OF RESTRICTION:

Table of land burdened and land benefited:

BURDENED LOT No.	BENEFITING LOTS ON THIS PLAN
601	602, 603, 604, 605, 609
609	601, 605, 606, 607, 608
610	611
611	610, 612
612	611, 613
613	612, 614
614	613, 615
615	614, 616, 617
616	615, 617
617	615, 616
618	619
619	618, 620
620	619, 621
621	620, 622
622	621, 623
623	622, 624
624	623, 625
625	624, 626
626	625, 627
627	626, 628
628	627
629	630
630	629, 631
631	630, 632
632	631
633	634
634	633, 635
635	634, 636
636	635, 637
637	636
638	639
639	638, 640
640	639

CONTINUED ON SHEET 7

#### ALBRIGHT - 6 SCALE LICENSED SURVEYOR ADRIAN A. THOMAS LENGTHS ARE IN METRES Level 3, 1 Southbank Boulevard REFERENCE 30865063 DATE 08/10/19 ORIGINAL SHEET SIZE A3 veris Southbank, Victoria 3006 3086506AL VERSION L DRAWING SHEET 7 03) 7019 8400 www.veris.com.au Digitally signed by: Adrian A Thomas, Licensed Surveyor, DEVELOP Formerly WITH Surveyor's Plan Version (L), $\mathsf{CONF}\overline{\mathsf{IDENCE}}\,{}^\mathsf{TM}$ Bosco Jonson 23/10/2019, SPEAR Ref: \$116405\$

#### CREATION OF RESTRICTION A (CONTINUED)

The registered proprietor or proprietors for the time being of a lot on this Plan of Subdivision his, her, their or its heirs, executors, administrators and transferees shall not at any time on the said lot or any part or parts thereof:

- (i) Build or cause to be built or allow to be built or allow to remain standing more than one private dwelling-house (which expression shall include a house, apartment, unit or flat) prior to 1 January 2037;
- (ii) Build or cause to be built or allow to be built or allow to remain standing a dwelling-house or any other improvements, or carry out, cause to be carried out or allow to be carried out any building or construction works on the lot prior to 1 January 2027 unless:
  - (A) copies of building plans, elevations, roof plan, site plan (incorporating set-back from all boundaries, building envelope, existing contours, proposed finished floor levels and site levels, all proposed driveways and paths, details of fences and outbuildings and landscaping) and schedule of external colours and materials ("plans") have been submitted to the Design Assessment Panel, at the address in the Design Guidelines (as amended from time to time); and
  - (B) the plans comply with the Design Guidelines and Building Envelopes that deal with all siting and other matters that would otherwise be regulated by Part 4 of the Building Regulations 2006 (or any superceding regulation), a copy of which can be obtained from the website at www.albright-truganina.com.au; and
  - (C) the Design Assessment Panel or such other entity as may be nominated by the Design Assessment Panel from time to time has given its written approval to the plans prior to the commencement of works;
- (iii) Build or cause to be built or allow to be built or allow to remain standing a dwelling-house with a floor area of less than:
  - (A) 160 square metres in the case of a lot having an area of 500 square metres or greater; or
  - (B) 130 square metres in the case of a lot having an area of 400 square metres or greater but less than 500 square metres; or
  - (C) 100 square metres in the case of a lot having an area of 300 square metres or greater but less than 400 square metres; or
  - (D) 75 square metres in the case of a lot having an area of less than 300 square metres.

For the purposes of calculating the floor area of a dwelling-house the area of the garages, terraces, pergolas or verandahs shall be excluded.

- (iv) Build or cause to be built or allow to be built or allow to remain any fencing:
  - (A) Along a front street boundary; or
  - (B) Between the front street boundary and the building line; or
  - (C) Upon a side or rear boundary of a lot except a fence:
    - a. Which is constructed of timber palings with exposed posts capped across the top of the palings; and
    - o. Which does not exceed 1.8 metres in height excluding a screen erected to meet the requirements of Part 4 of the *Building Regulations* 2006 in relation to overlooking.

The foregoing restriction shall not apply during any period that the lot is being used as a display home.

- (v) Build or cause to be built or allow to be built or allow to remain standing any buildings constructed on a lot containing a building envelope that does not conform to the relevant building envelope as shown in the attached Building Envelope Schedule, except with the written consent of the Responsible Authority.
- (vi) Subdivide or cause to subdivide or allow to be subdivided the lot prior to 1 January 2037.

ALBRIGHT SCALE LICENSED SURVEYOR ADRIAN A. THOMAS LENGTHS ARE IN METRES Level 3, 1 Southbank Boulevard REFERENCE 30865063 08/10/19 ORIGINAL SHEET SIZE A3 DATE veris Southbank, Victoria 3006 3086506AL VERSION L **DRAWING** SHEET 8 03) 7019 8400 www.veris.com.au Digitally signed by: Adrian A Thomas, Licensed Surveyor, **DEVELOP** Formerly WITH Surveyor's Plan Version (L), Bosco Jonson CONFIDENCE ™ 23/10/2019, SPEAR Ref: S116405S

PS 810988C

## CREATION OF RESTRICTION B

The following restriction is to be created upon registration of this plan.

### DESCRIPTION OF RESTRICTION:

Table of land burdened and land benefited:

BURDENED LOTS SUBJECT TO THE SMALL LOT HOUSING CODE	BENEFITING LOTS ON THIS PLAN
603	601, 602, 604
604	601, 603, 605
605	601, 604, 606, 609
606	605, 607, 609
607	606, 608, 609

The registered proprietor or proprietors for the time being for any burdened lot on this plan in the table as a lot subject to the 'Small Lot Housing Code (Type A)' must not build or permit to be built or remain on the lot any building or structure that has not been constructed in accordance with the 'Small Lot Housing Code (Type A)' unless in accordance with a permit granted to construct a dwelling on the lot. This restriction shall cease to have effect after the issue of Certificate of Occupancy for the whole of the dwelling on the lot.

ALBRIGHT - 6		LICENSED SURVEYOR ADRIAN A	. THOMAS	SCALE	LENGTHS ARE IN METRES
Level 3, 1 Southbank Boulevard Southbank, Victoria 3006 03) 7019 8400	veris	DATE 08/10/19 VERSION L	REFERENCE 308650 DRAWING 308650		ORIGINAL SHEET SIZE A3 SHEET 9
DEVELOP www.veris.com.au WITH Formerly CONFIDENCE™ Bosco Jonson		Digitally signed by: Adrian A Thomas Surveyor's Plan Version (L), 23/10/2019, SPEAR Ref: S116405S	, Licensed Surveyor,		


# BUILDING ENVELOPE SCHEDULE


## See Plan of Subdivision PS810988C

LEGEND

EXAMPLE OF TYPICAL BUILDING ENVELOPE SETBACK

EXAMPLE OF REAR LOADED TERRACE LOT

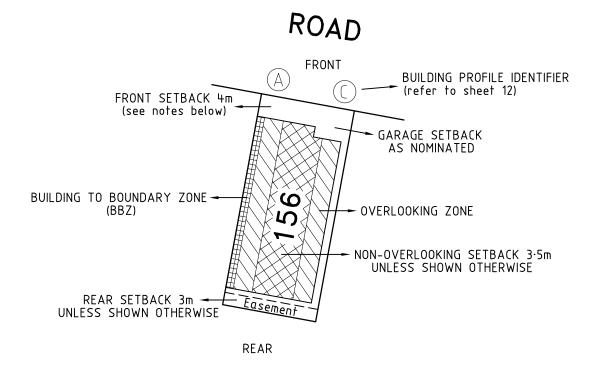

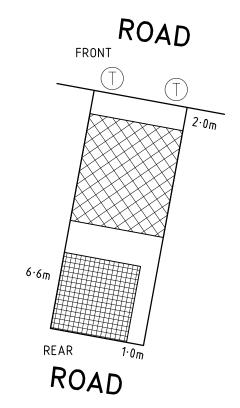

#### <u>Notations</u>

- The front and side setbacks are measured to the outermost walls of the buildings.
- Garages must be setback a minimum of 5.0m from the front street boundary unless otherwise noted.
- Walls less than 1.0m from the boundary must be within 200mm of the boundary.
- The BBZ shall be applicable to one side boundary only, one side boundary must be kept clear of buildings. Terrace style lots are exempt from this requirement.
- The setback to a side street boundary for a corner lot is 2m unless noted otherwise.
- Where the minimum front setback is 3.0m or more, porches, verandahs and architectural features can encroach into the front setback by up to 1.5m at heights of up to 4.5m for a single story home and heights of up to 9.0m for a two-story home.
- Where the minimum front setback is less than 3.0m porches, verandahs and architectural features can encroach into the front setback by up to 1.0m at heights of up to 4.5m for a single story home and heights of up to 9.0m for a two-story home.

Refer "Diagrams and Plans" in this document for further definitions

Single Storey Building Envelope hatch types

Building to Boundary Zone


Double Storey Building Envelope hatch types


Overlooking Zone - Habitable room windows or raised open spaces are a source of overlooking

Non Overlooking Zone - Habitable room windows or raised open spaces are not a source of overlooking

The registered proprietor or proprietors of the lot are required to build in accordance with the approved building envelopes shown hereon and in the "Profile Diagram" in this document.

**ALBRIGHT** SCALE LICENSED SURVEYOR ADRIAN A. THOMAS LENGTHS ARE IN METRES Level 3, 1 Southbank Boulevard DATE 08/10/19 REFERENCE 30865063 ORIGINAL SHEET SIZE A3 Southbank, Victoria 3006 **DRAWING** 3086506AL VERSION L SHEET 10 03) 7019 8400 www.veris.com.au Digitally signed by: Adrian A Thomas, Licensed Surveyor, **DEVELOP** Formerly Surveyor's Plan Version (L), WITH Bosco Jonson CONFIDENCE ™ 23/10/2019, SPEAR Ref: S116405S

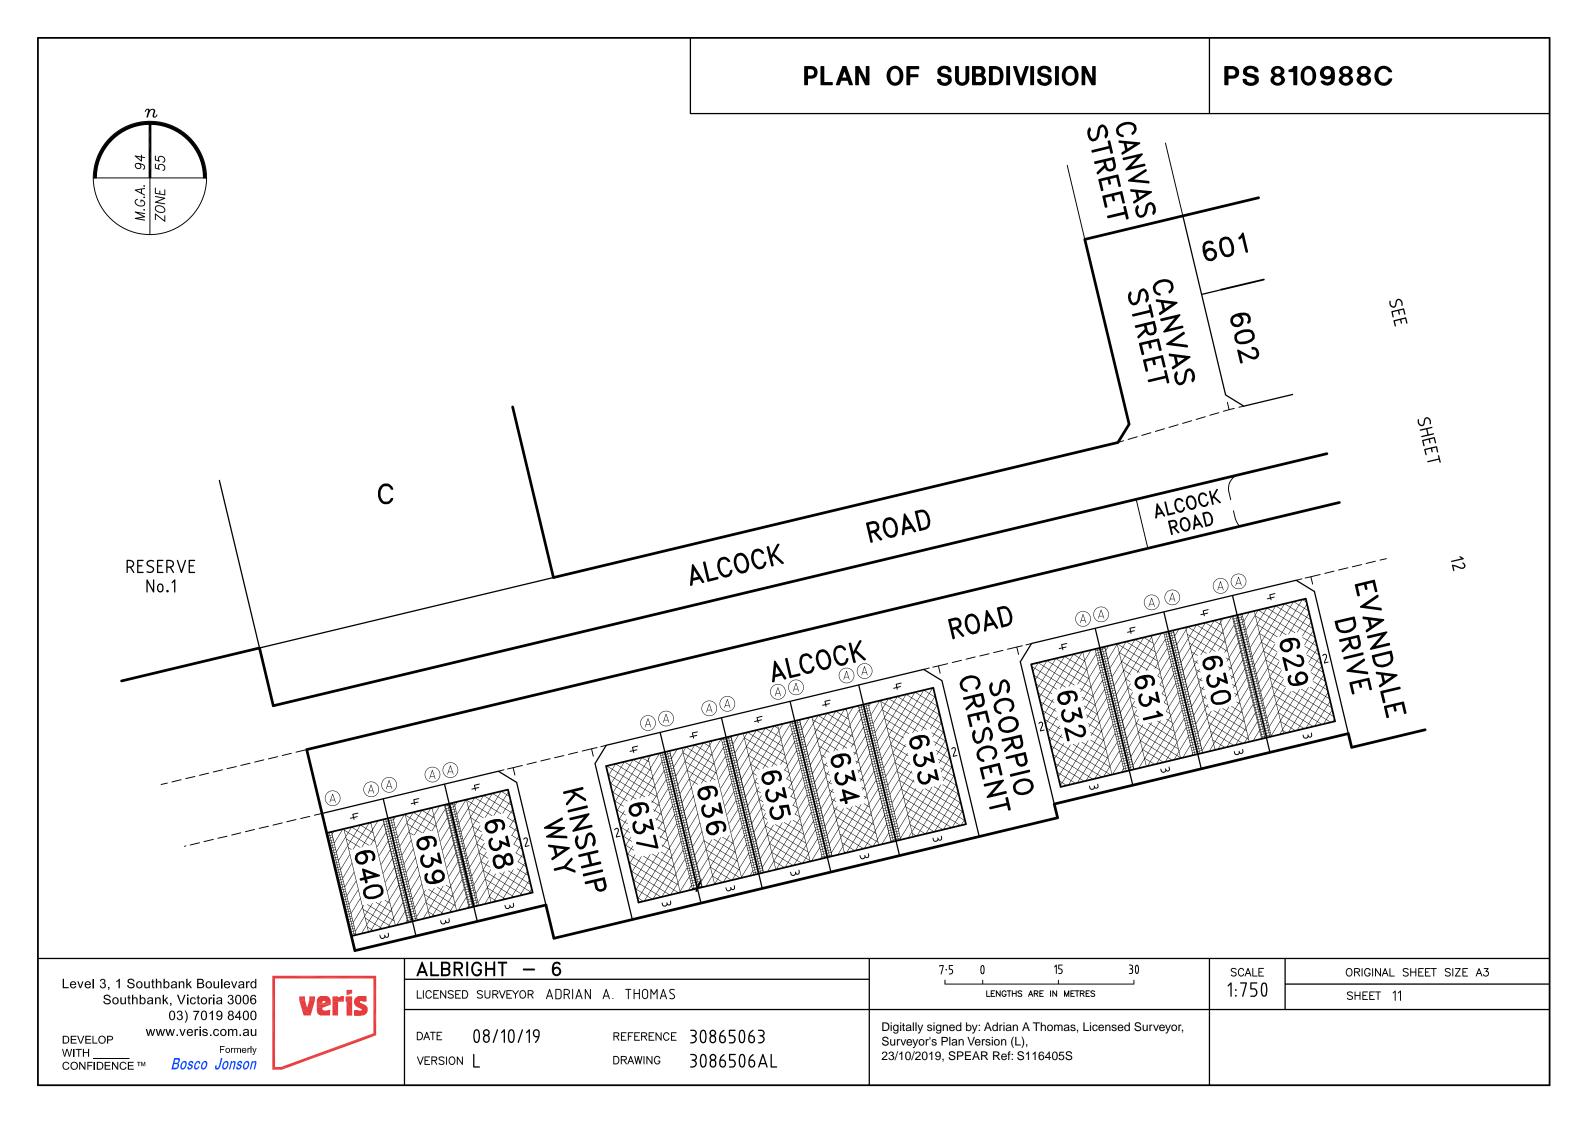

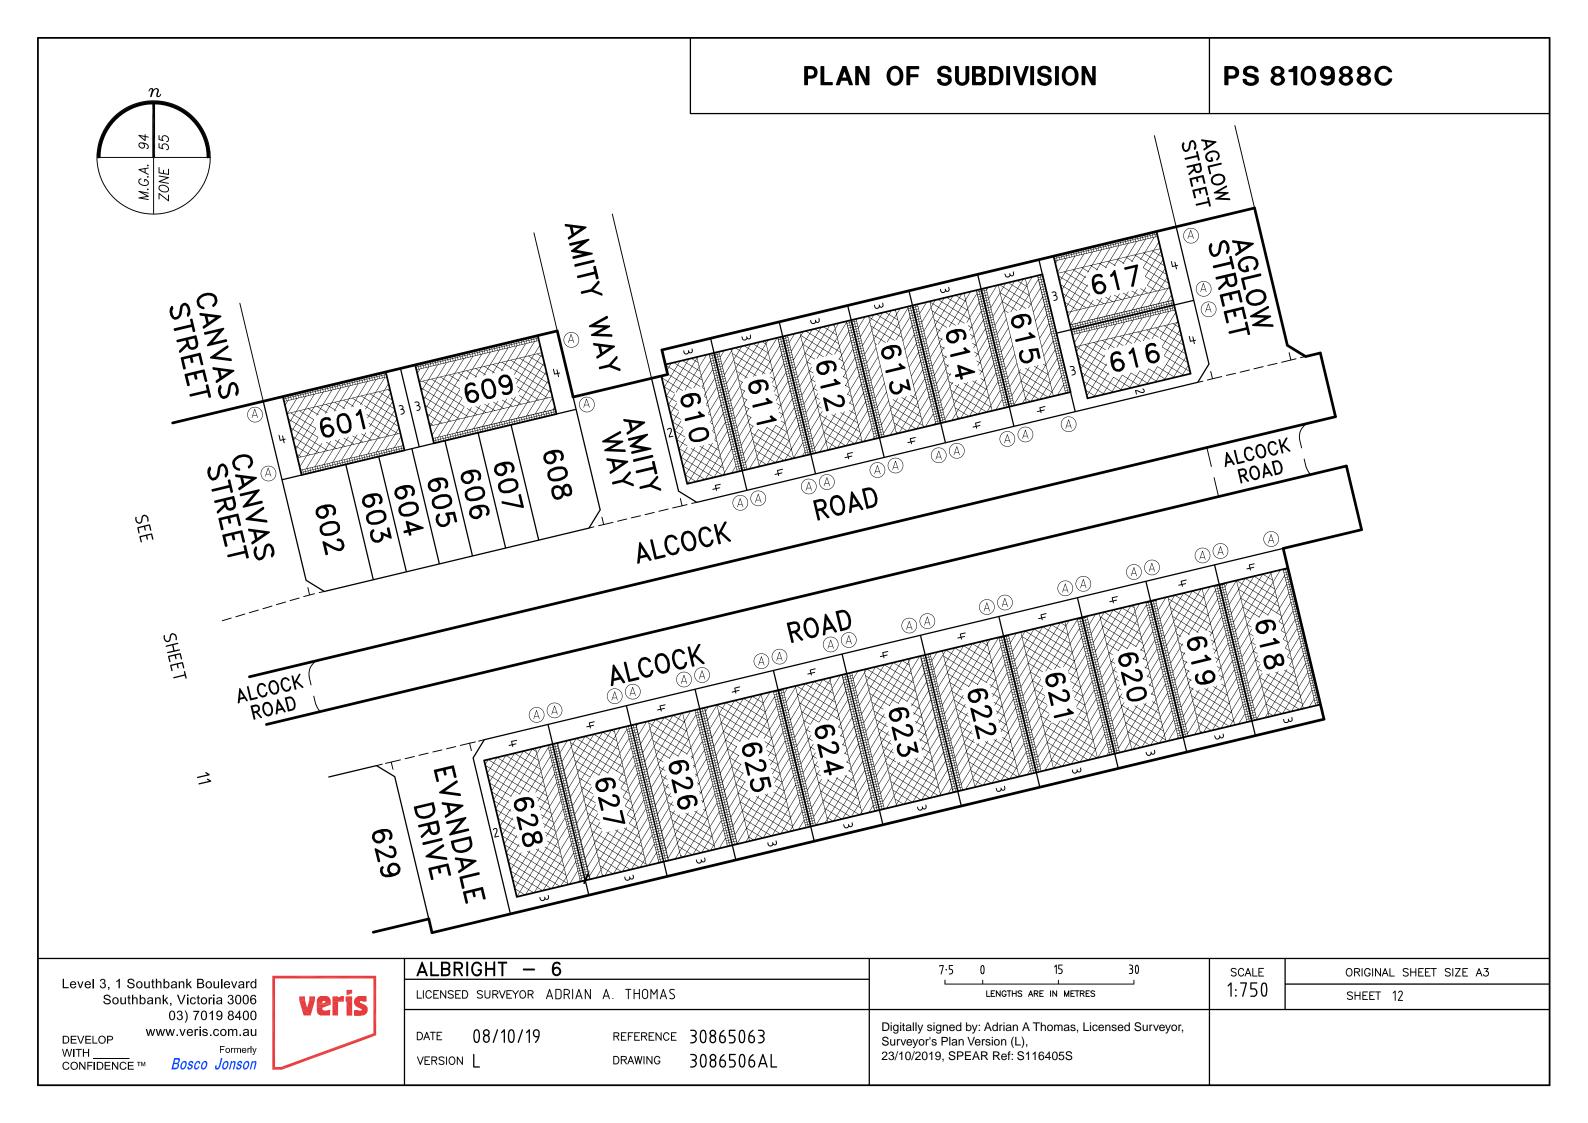


PS 810988C


SCALE

ORIGINAL SHEET SIZE A3

SHEET 13

# PROFILE DIAGRAM

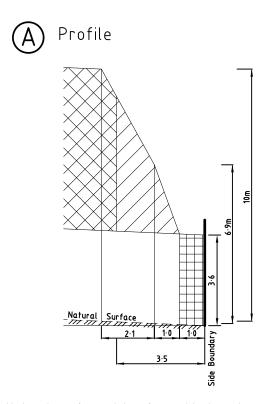

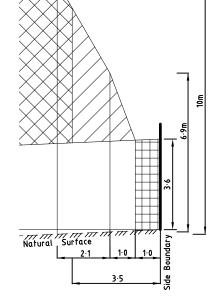

Natural surface rising from side boundary

Natural surface falling from side boundary

Level 3, 1 Southbank Boulevard Southbank, Victoria 3006 03) 7019 8400

DEVELOP
WITH \_\_\_\_
CONFIDENCE ™

www.veris.com.au
Formerly
Bosco Jonson



ALBRIGHT - 6					•
	LICENSE	SURVEYOR A	ADRIAN A. THOMAS		LENGTHS ARE IN METRES
	DATE VERSION	08/10/19 L	REFERENCE DRAWING	30865063 3086506AL	Digitally signed by: Adrian A Thomas, Licensed Surveyor, Surveyor's Plan Version (L), 23/10/2019, SPEAR Ref: S116405S