

PLAN OF SUBDIVISION	LV use only EDITION	Plan Number PS 734537L
Location of Land Parish: MARIBYRNONG Township: - Section: B Crown Allotment: 12 (PART) Crown Portion: - Title Reference: VOL FOL Last Plan Reference: LOT U ON PS728894U Postal Address: FORRESTER GROVE (at time of subdivision) PLUMPTON 3335 MGA 94 Co-ordinates E 299 630 (of approx. centre of land in plan) N 5 824 350 Zone: 55	Council Name: MELTON CITY COUNCIL Council Ref:	

Vesting of Roads and/or Reserves		Notations	
Identifier	Council/Body/Person	Staging	This is is not a staged subdivision Planning Permit No. PA2010/2849/2
ROAD R1	MELTON CITY COUNCIL	Survey	This plan is is not based on survey This survey has been connected to permanent marks no(s) 20, 53, 402, 565, 566, In Proclaimed Survey Area No. - 613, 614, 615 & 616 Depth Limitation 15.24 METRES BELOW THE SURFACE LOTS 1 TO 942 AND A TO S (ALL INCLUSIVE) HAVE BEEN OMITTED FROM THIS PLAN EASEMENTS E-1, E-2 AND E-4 TO E-10 (BOTH INCLUSIVE) HAVE BEEN OMITTED FROM THIS PLAN LAND SUBDIVIDED (EXCLUDING LOT T) - 2244m ²

Easement Information



Legend:		E - Encumbering Easement, Condition in Crown Grant in the Nature of an Easement or Other Encumbrance	A - Appurtenant Easement	R - Encumbering Easement (Road)
Subject Land	Purpose	Width (metres)	Origin	Land Benefited/In Favour Of
E-3 E-3	DRAINAGE SEWERAGE	SEE DIAG SEE DIAG	PS646692N PS646692N	MELTON SHIRE COUNCIL CITY WEST WATER LIMITED
E-11 E-11	DRAINAGE SEWERAGE	SEE DIAG SEE DIAG	PS728887R PS728887R	MELTON CITY COUNCIL CITY WEST WATER CORPORATION

ASPIRE - 9C 6 LOTS AND BALANCE LOT T Bosco Jonson Pty Ltd A.B.N 15 169 138 827 P.O. Box 5075, South Melbourne, Vic 3205 16 Eastern Road South Melbourne Vic 3205 Australia Tel 03) 9699 1400 Fax 03) 9699 5992	LICENSED SURVEYOR (PRINT) ANDREW J. REAY SIGNATURE DIGITALLY SIGNED DATE / / REF 27896993 04/08/15 VERSION C DWG 2789699AC	Sheet 1 of 5 sheets Original sheet size A3
--	---	---


PLAN OF SUBDIVISION

Plan Number

PS 734537L

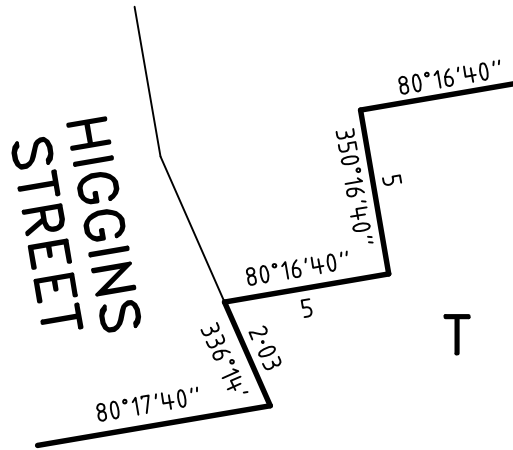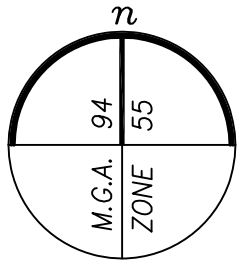

ENLARGEMENT
NOT TO SCALE

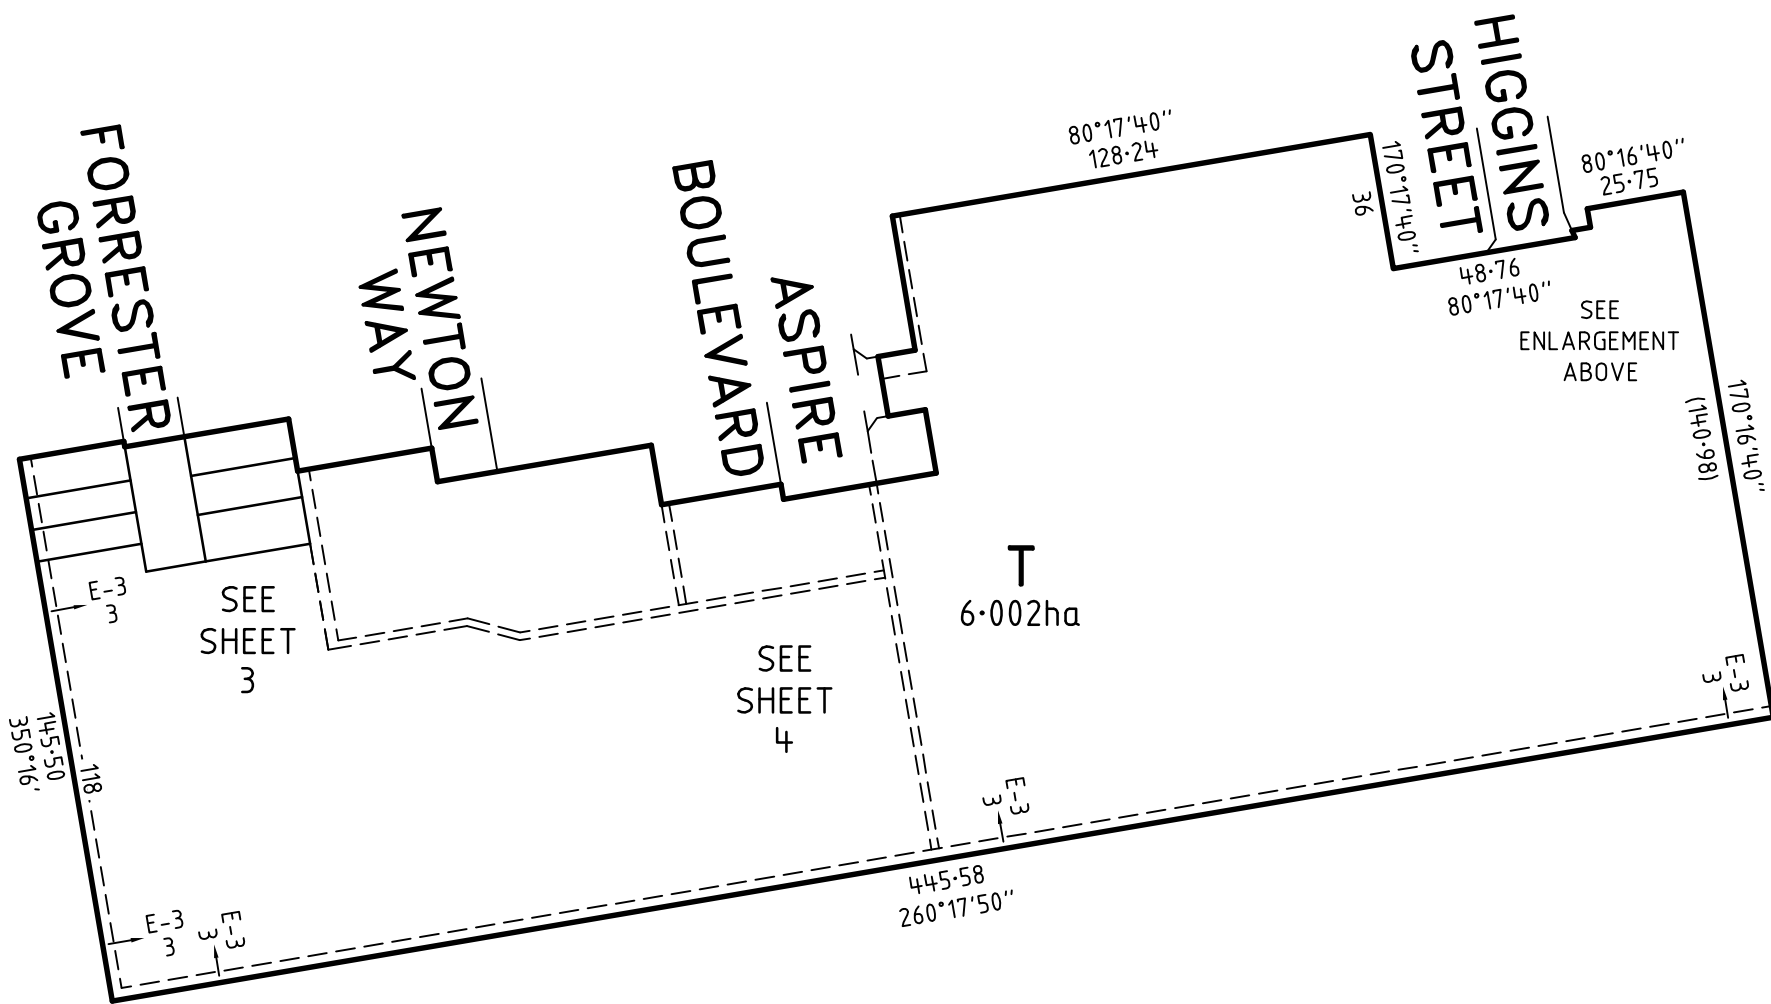


ASPIRE - 9C

Bosco Jonson Pty Ltd

A.B.N 15 169 138 827
 P.O. Box 5075, South Melbourne, Vic 3205
 16 Eastern Road South Melbourne
 Vic 3205 Australia
 Tel 03) 9699 1400 Fax 03) 9699 5992



ORIGINAL	SCALE
SCALE 1:2000	SHEET SIZE A3

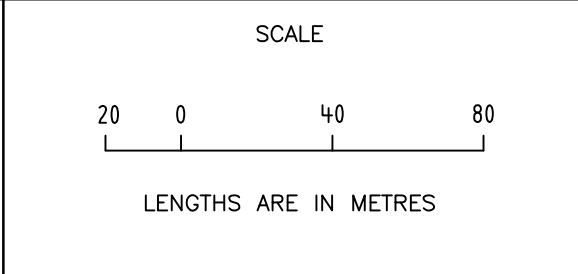



LICENSED SURVEYOR (PRINT) ANDREW J. REAY
 SIGNATURE DIGITALLY SIGNED DATE / /
 REF 27896993 04/08/15 VERSION C
 DWG 2789699AC

Sheet 2

PLAN OF SUBDIVISION

Plan Number

PS 734537L

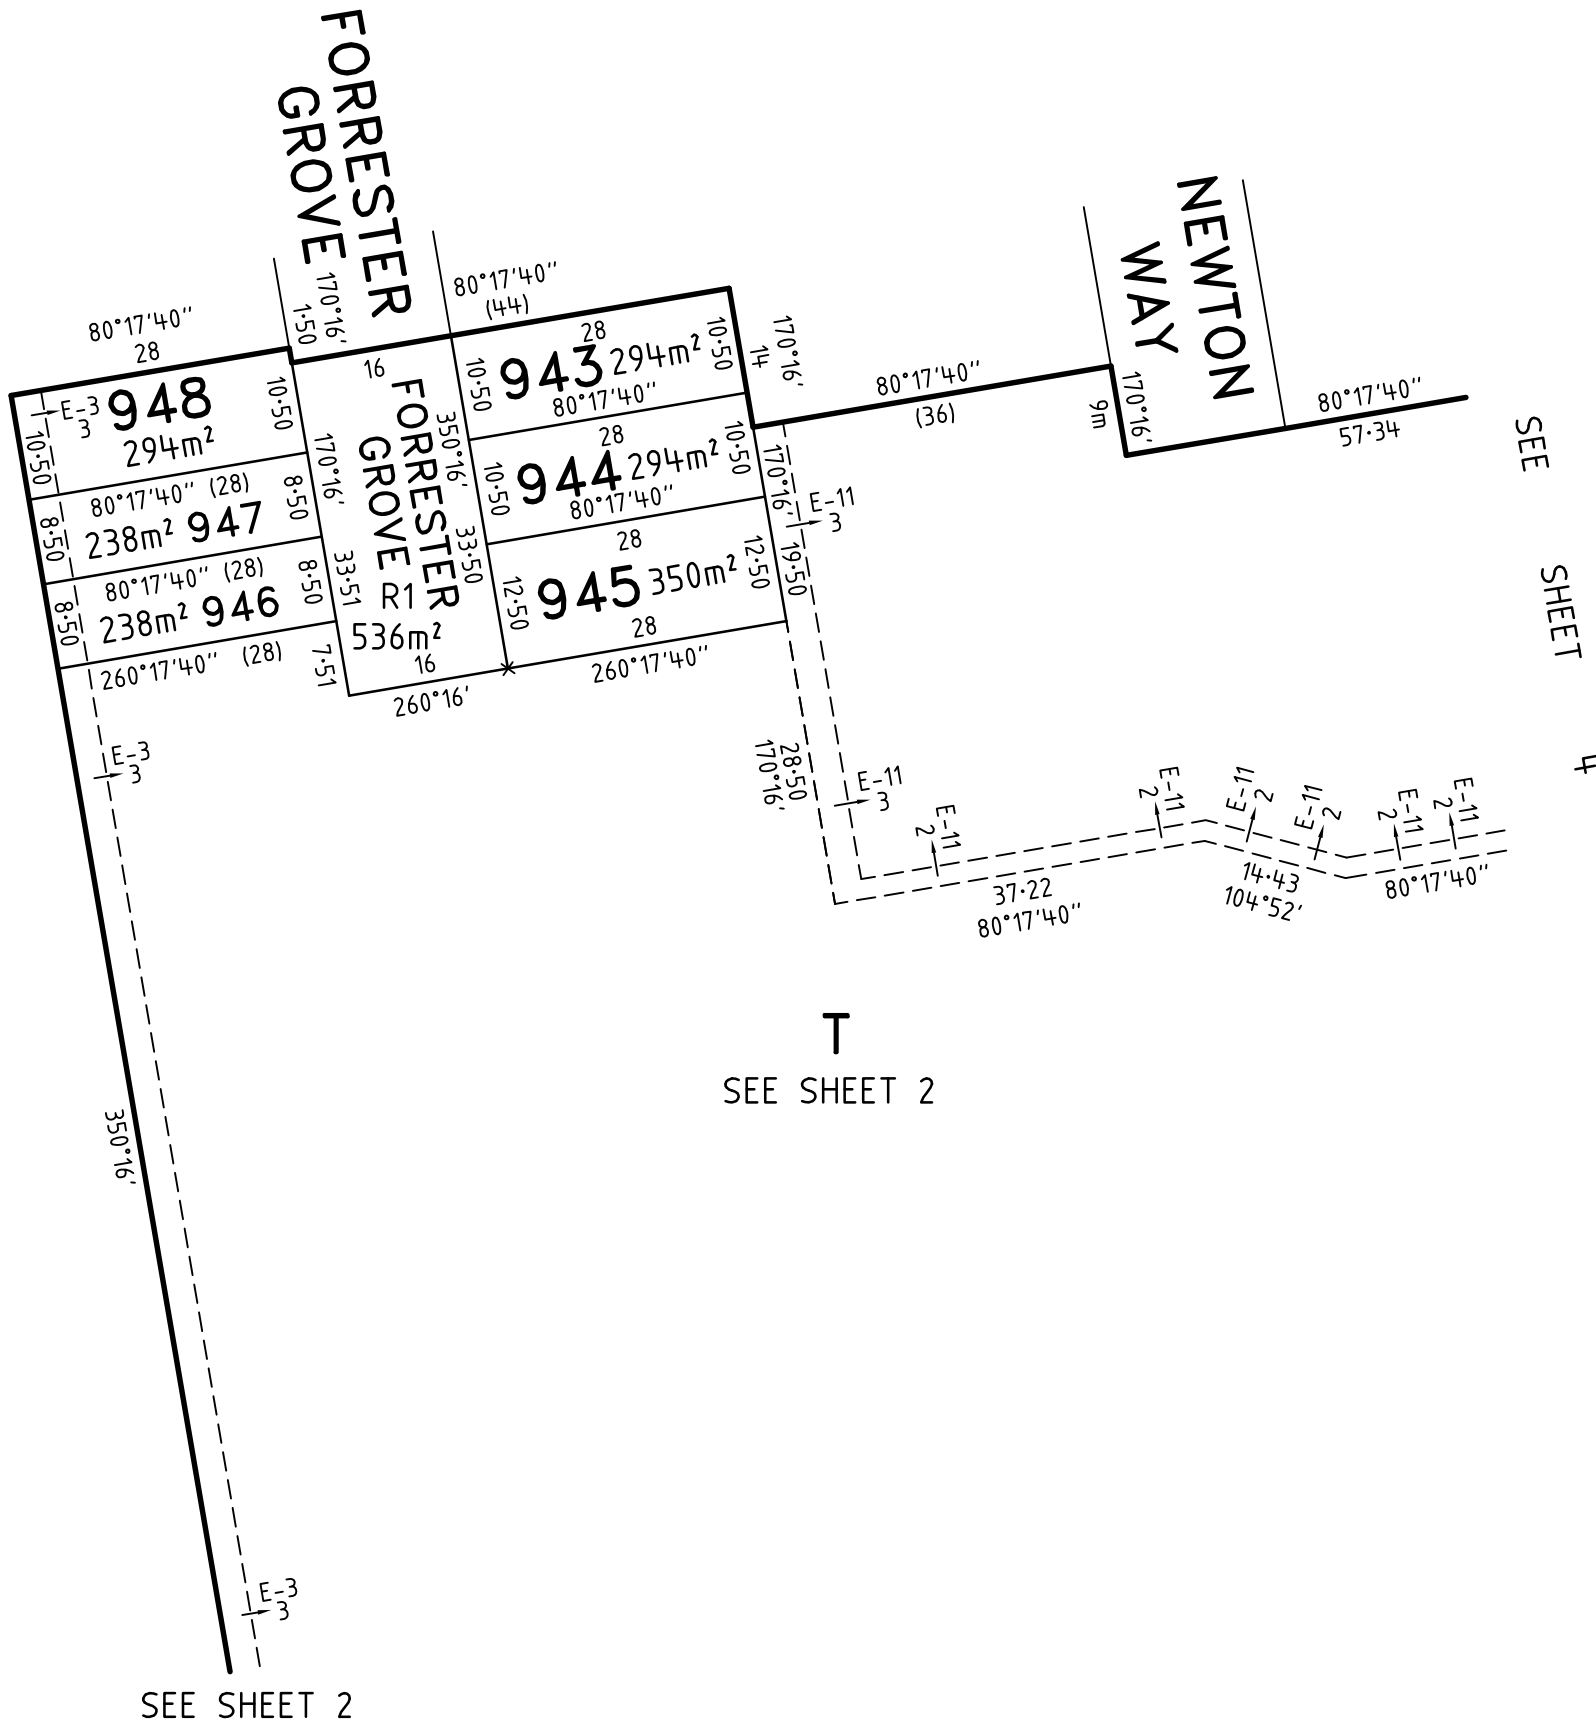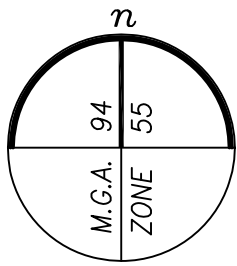

ASPIRE – 9C

Bosco Jonson Pty Ltd

A.B.N 15 169 138 827
 P.O. Box 5075, South Melbourne, Vic 3205
 16 Eastern Road South Melbourne
 Vic 3205 Australia
 Tel 03) 9699 1400 Fax 03) 9699 5992





ORIGINAL		SCALE		Sheet 3	
SCALE	SHEET SIZE	<p>LENGTHS ARE IN METRES</p>		LICENSED SURVEYOR (PRINT) ANDREW J. REAY SIGNATURE DIGITALLY SIGNED DATE / / REF 27896993 04/08/15 VERSION C DWG 2789699AC	
1:750	A3				

PLAN OF SUBDIVISION

Plan Number


PS 734537L

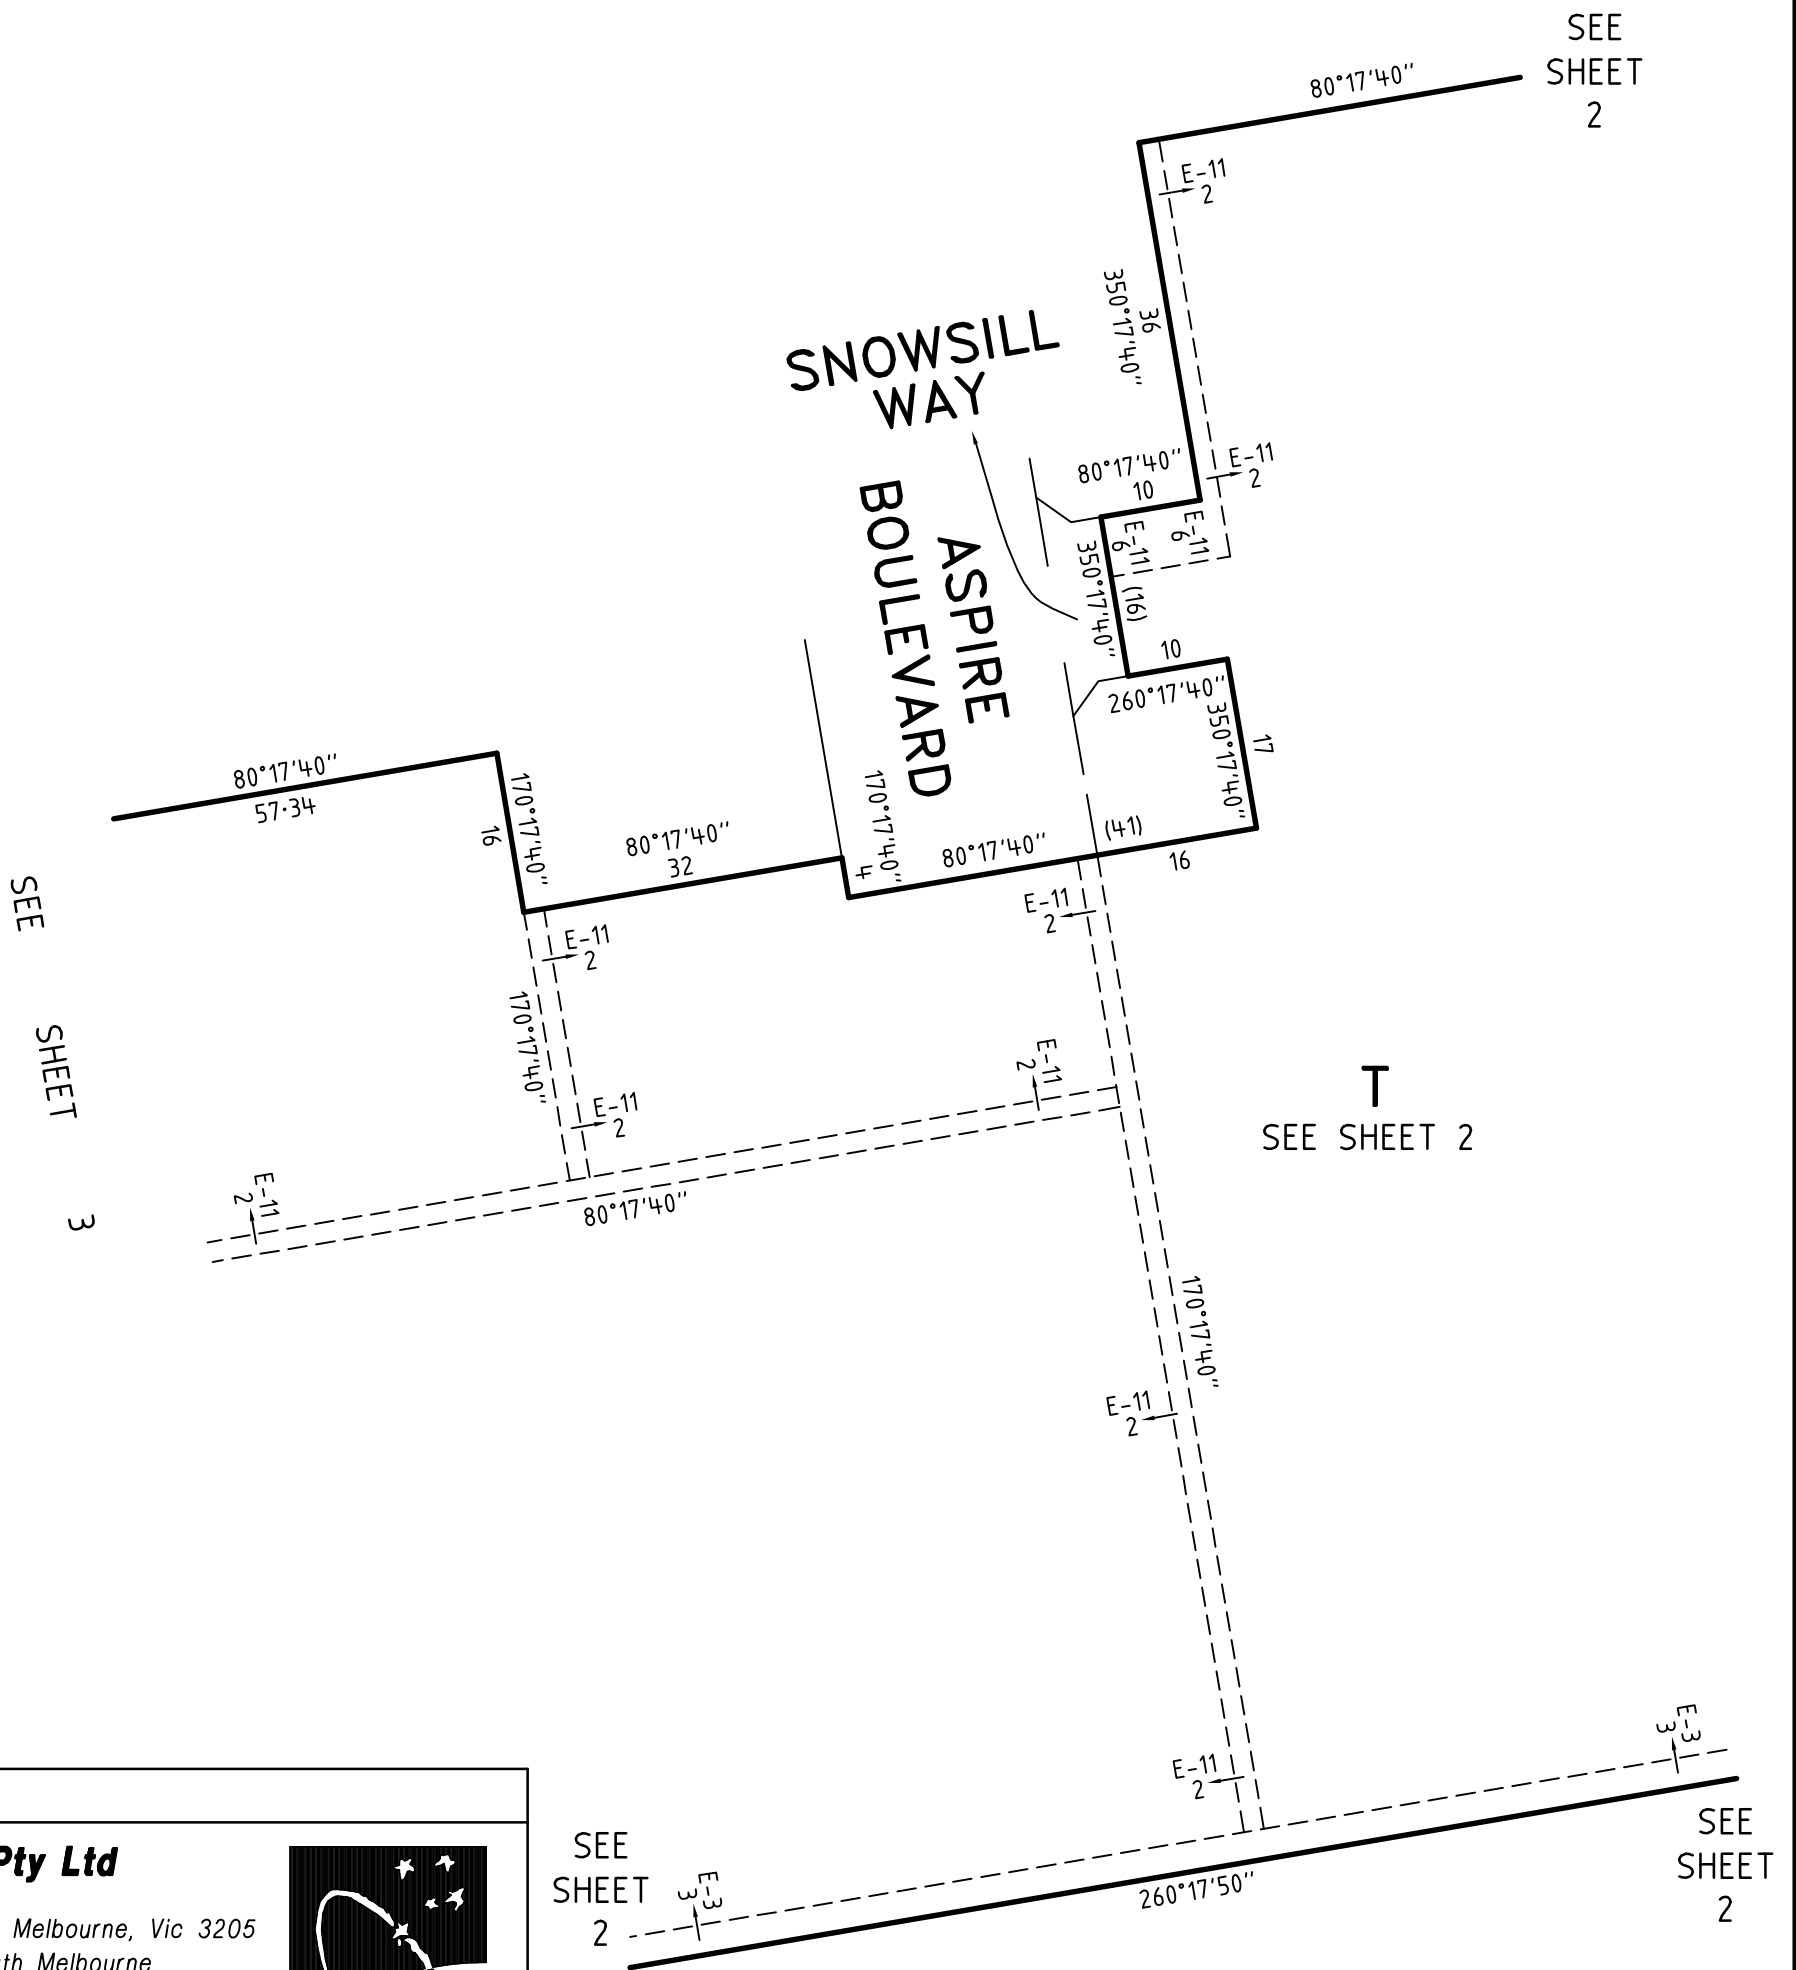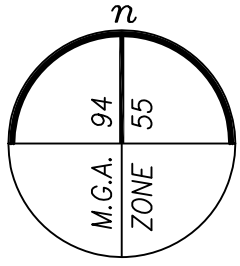

ASPIRE - 9C

Bosco Jonson Pty Ltd

A.B.N 15 169 138 827
 P.O. Box 5075, South Melbourne, Vic 3205
 16 Eastern Road South Melbourne
 Vic 3205 Australia
 Tel 03) 9699 1400 Fax 03) 9699 5992

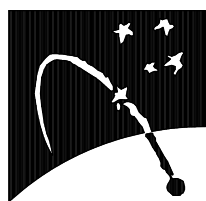

SEE SHEET 2

SEE SHEET 2

ORIGINAL

SCALE

SCALE SHEET SIZE
 1:750 A3



LENGTHS ARE IN METRES

LICENSED SURVEYOR (PRINT) ANDREW J. REAY

SIGNATURE DIGITALLY SIGNED DATE / /

REF 27896993 04/08/15 VERSION C
 DWG 2789699AC

Sheet 4

PLAN OF SUBDIVISION

Plan Number

PS 734537L

CREATION OF RESTRICTION

The following restriction is to be created upon registration of this plan.

Land to benefit: Lots 943 to 948 (both inclusive) on this plan.

Land to be burdened: Lots 943 to 948 (both inclusive) on this plan.

DESCRIPTION OF RESTRICTION:

The registered proprietor or proprietors for the time being of a lot on this Plan of Subdivision his heirs executors administrators and transferees shall not at any time on the said lot or any part or parts thereof:


- (i) Build or cause to be built or allow to be built or allow to remain more than one private dwelling-house (which expression shall include a house, apartment, unit or flat);
- (ii) Build or cause to be built or allow to be built or allow to remain a dwelling-house or any other improvements, or carry out cause to be carried out or allow to be carried out any building or construction works on the lot prior to 1 January 2020 unless:
 - (A) copies of building plans, elevations, roof plan, site plan (incorporating set-back from all boundaries, building envelope, existing contours, proposed finished floor levels and site levels, all proposed driveways and paths, details of fences and outbuildings and landscaping) and schedule of external colours and materials ("plans") have been submitted to the Design Assessment Panel, at the address in the current design guidelines; and
 - (B) the plans comply with the Design Guidelines and building envelopes, a copy of which can be obtained from the website at www.aspireplumpton.com.au; and
 - (C) the Design Assessment Panel or such other entity as may be nominated by the Design Assessment Panel from time to time has given its written approval to the plans prior to the commencement of works;
- (iii) Build or cause to be built or allow to be built or allow to remain a dwelling-house with a floor area of less than:
 - (A) 150 square metres in the case of a lot having an area of 500 square metres or greater; or
 - (B) 120 square metres in the case of a lot having an area of 400 square metres or greater but less than 500 square metres; or
 - (C) 100 square metres in the case of a lot having an area of 300 square metres or greater but less than 400 square metres; or
 - (D) 70 square metres in the case of a lot having an area of less than 300 square metres.

For the purposes of calculating the floor area of a dwelling house the area of the garages, terraces, pergolas or verandahs shall be excluded.
- (iv) Build or cause to be built or allow to be built or allow to remain any fencing:
 - (A) Along a front street boundary; or
 - (B) Between the front street boundary and the building line; or
 - (C) Upon a side or rear boundary of a lot except a fence:
 - a. Which is constructed of timber palings with exposed posts capped across the top of the palings; and
 - b. Which does not exceed 1.8 metres in height excluding a screen erected to meet the requirements of Part 4 of the *Building Regulations 2006* in relation to overlooking.
- (v) Subdivide or cause to subdivide or allow to be subdivided the burdened land;
- (vi) Build on a lot without a building envelope;
- (vii) Build a dwelling-house outside of the building envelope, except with the written consent of the Responsible Authority.

The building envelopes within this restriction shall cease to apply once a Certificate of Occupancy is issued for the whole of a dwelling on the land for lots 250-300 square metres (inclusive).

ASPIRE – 9C


Bosco Jonson Pty Ltd
 A.B.N 15 169 138 827
 P.O. Box 5075, South Melbourne, Vic 3205
 16 Eastern Road South Melbourne
 Vic 3205 Australia
 Tel 03) 9699 1400 Fax 03) 9699 5992

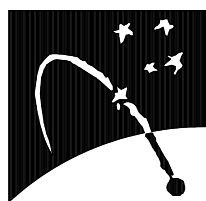

ORIGINAL

SCALE

SCALE SHEET SIZE
 A3

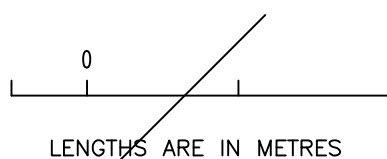

LICENSED SURVEYOR (PRINT) ANDREW J. REAY
 SIGNATURE DIGITALLY SIGNED DATE / /
 REF 27896993 04/08/15 VERSION C
 DWG 2789699AC

Sheet 5