



**AQUAREVO STAGE 7B
BUILDING ENVELOPE PLAN
INCLUDING HEIGHT AND SETBACK
PROFILE IDENTIFIER CODE**

AQUAREVO
LYNDHURST

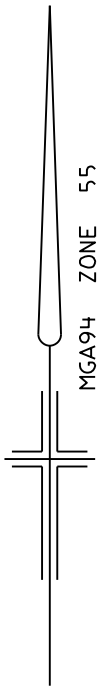

SCALE 1:4000 AT A3

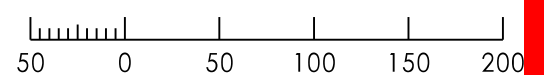

LENGTHS ARE IN METRES

SHEET 1 OF 3 SHEETS

8766/7B VERSION B



Breese Pitt Dixon Pty Ltd
1/19 Cato Street
Hawthorn East Vic 3123
Ph: 8823 2300 Fax: 8823 2310
www.bpd.com.au info@bpd.com.au

AQUAREVO STAGE 7B
BUILDING ENVELOPE PLAN INCLUDING HEIGHT
AND SETBACK PROFILE IDENTIFIER CODE






NOTATIONS

THIS PLAN FORMS PART OF THE
"AQUAREVO BUILDING DESIGN
GUIDELINES." PLEASE REFER TO
THESE GUIDELINES FOR FURTHER
INFORMATION

THE BUILDING ENVELOPES ON THIS PLAN
ARE SHOWN ENCLOSED BY CONTINUOUS
THICK LINES

PROFILE TYPES (A) (B) (C) (S) (T) (V)
ARE CONTAINED IN THE AQUAREVO
BUILDING DESIGN GUIDELINES

ON LOTS WHERE MORE THAN ONE
BUILDING TO BOUNDARY ZONE
(CROSS HATCHED ON THIS PLAN) IS
SHOWN, A BUILDING CONSTRUCTED
ON THE SAID LOT, MUST ONLY BE
CONSTRUCTED WITHIN THE BUILDING
TO BOUNDARY ZONE WHICH IS
DIRECTLY ADJACENT TO THE
CONSTRUCTED CROSSOVER

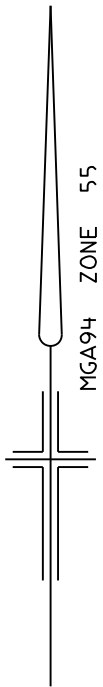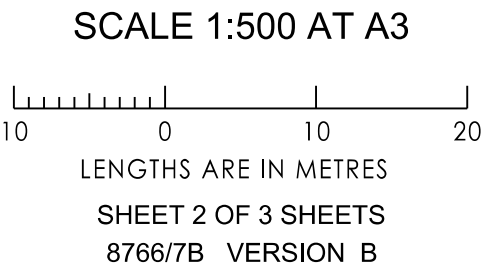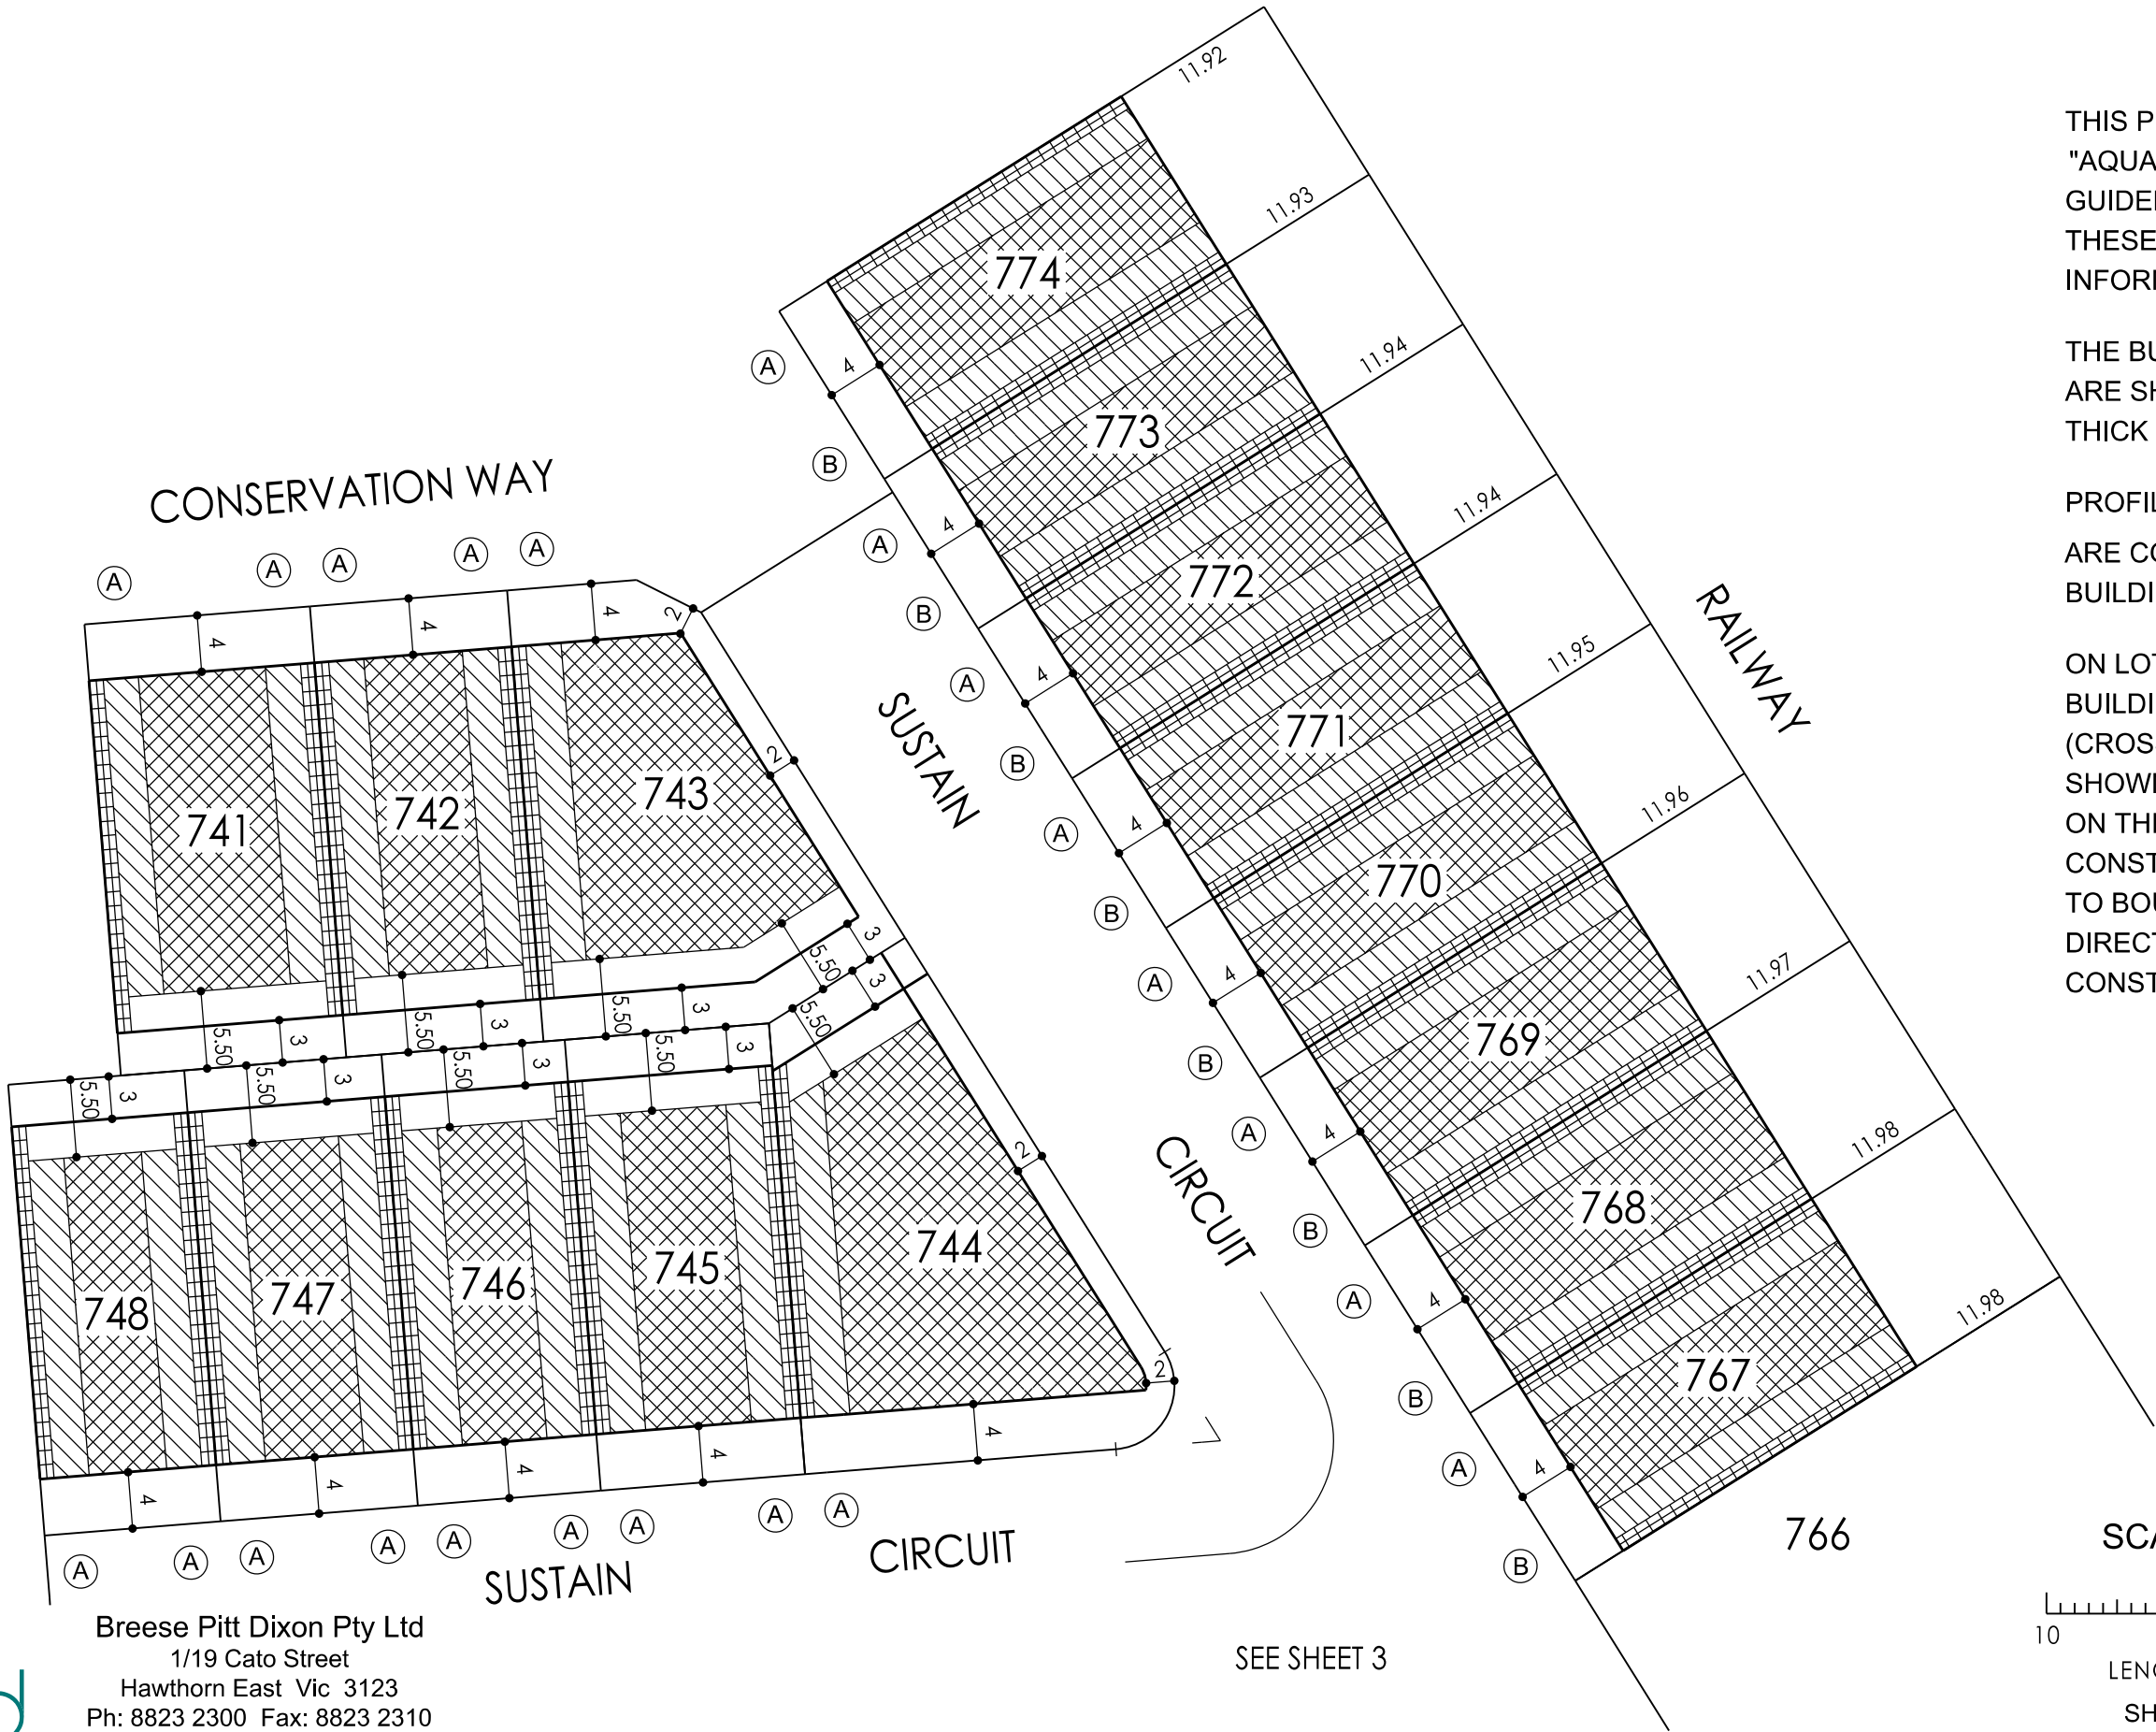


Breese Pitt Dixon Pty Ltd
1/19 Cato Street
Hawthorn East Vic 3123
Ph: 8823 2300 Fax: 8823 2310
www.bpd.com.au info@bpd.com.au

SEE SHEET 3

AQUAREVO STAGE 7B BUILDING ENVELOPE PLAN INCLUDING HEIGHT AND SETBACK PROFILE IDENTIFIER CODE

AQUAREVO
LYNDHURST

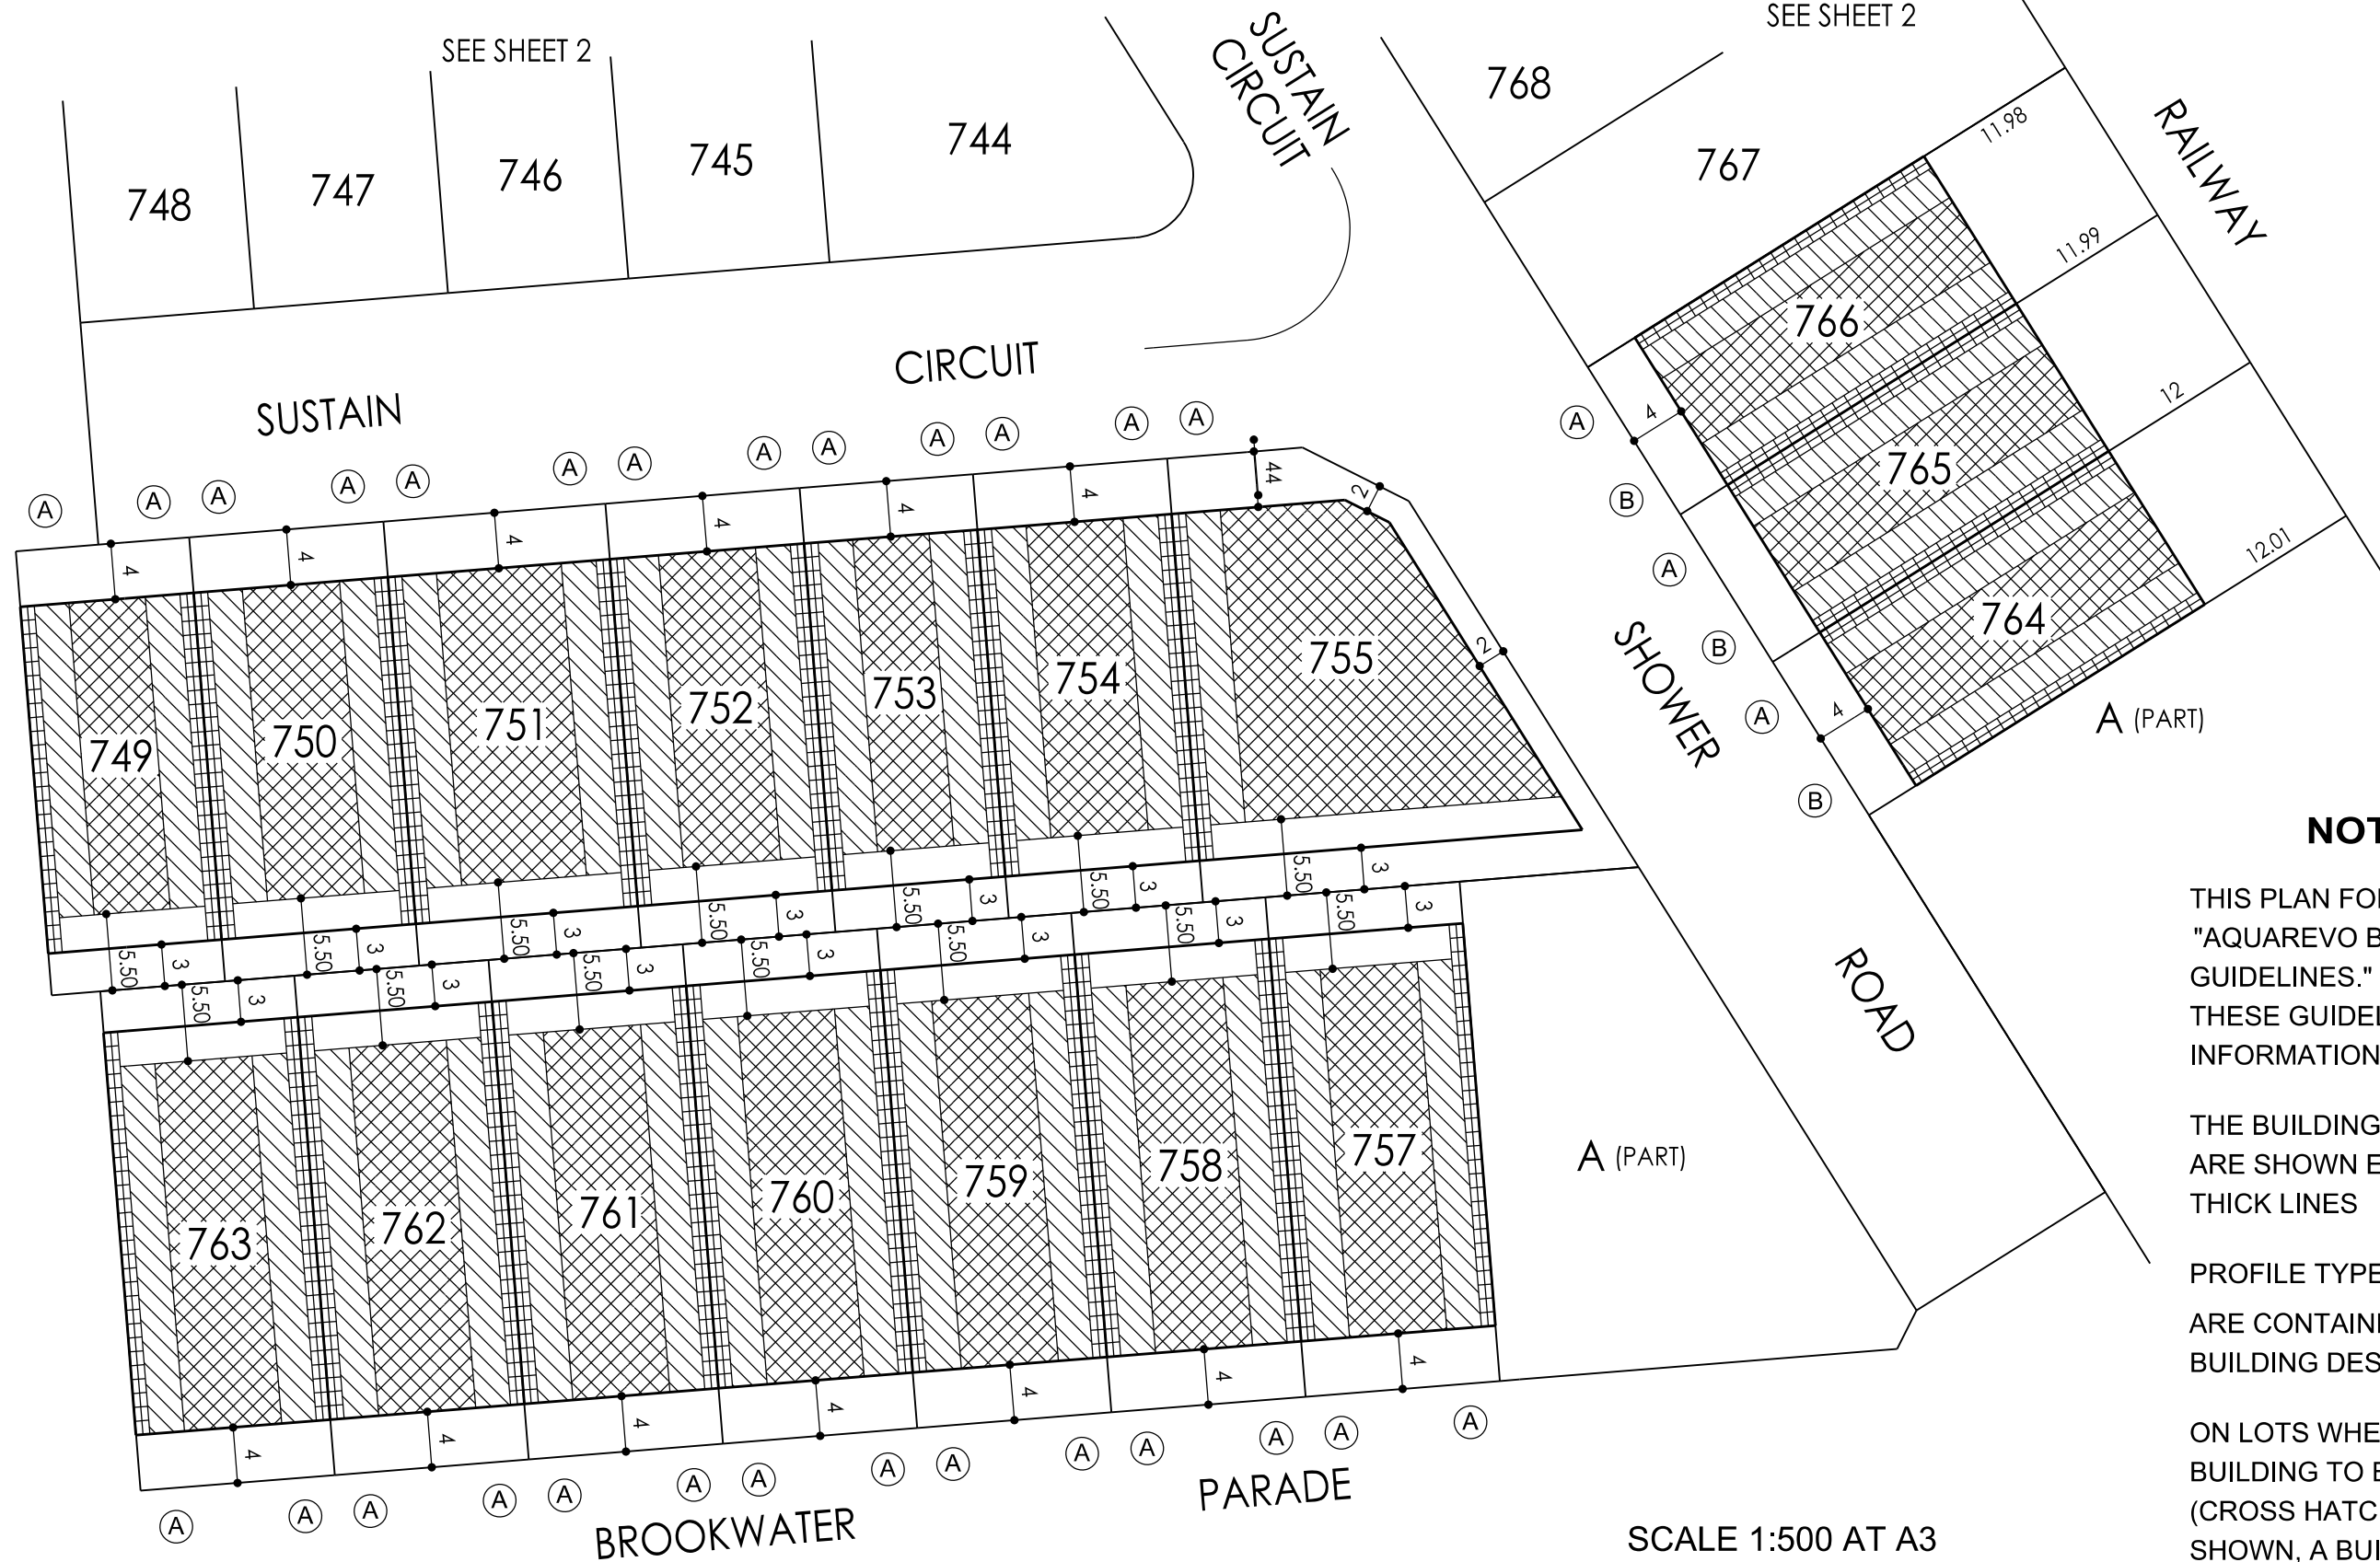

NOTATIONS


THIS PLAN FORMS PART OF THE "AQUAREVO BUILDING DESIGN GUIDELINES." PLEASE REFER TO THESE GUIDELINES FOR FURTHER INFORMATION

THE BUILDING ENVELOPES ON THIS PLAN ARE SHOWN ENCLOSED BY CONTINUOUS THICK LINES

PROFILE TYPES (A) (B) (C) (S) (T) (V) ARE CONTAINED IN THE AQUAREVO BUILDING DESIGN GUIDELINES

ON LOTS WHERE MORE THAN ONE BUILDING TO BOUNDARY ZONE (CROSS HATCHED ON THIS PLAN) IS SHOWN, A BUILDING CONSTRUCTED ON THE SAID LOT, MUST ONLY BE CONSTRUCTED WITHIN THE BUILDING TO BOUNDARY ZONE WHICH IS DIRECTLY ADJACENT TO THE CONSTRUCTED CROSSOVER

SCALE 1:500 AT A3

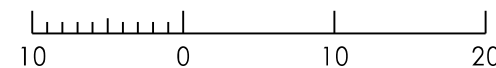


LENGTHS ARE IN METRES

SHEET 3 OF 3 SHEETS

8766/7B VERSION B



Breese Pitt Dixon Pty Ltd
1/19 Cato Street
Hawthorn East Vic 3123
Ph: 8823 2300 Fax: 8823 2310
www.bpd.com.au info@bpd.com.au

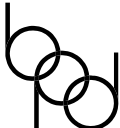PLAN OF SUBDIVISION		PLAN NUMBER PS 838534N		
<div>SUBDIVISION ACT 1988</div> <div>CREATION OF RESTRICTION</div> <p>Upon registration of this plan, the following restriction is to be created. For the purpose of description:</p> <p>Land to benefit: Lots 741 to 755 (both inclusive) and 757 to 774 (both inclusive).</p> <p>Land to burdened: Lots 741 to 755 (both inclusive) and 757 to 774 (both inclusive).</p> <p>(i) Primary frontage means</p> <p> (A) In the case of a lot where only one boundary of that lot abuts a road, the boundary that abuts the road.</p> <p> (B) In the case of a corner lot where two boundaries of a lot abut a road, the boundary with the greater offset on the building envelopes within the Aquarevo Building Design Guidelines.</p> <div>RESTRICTION NUMBER : 1</div> <p>Description of Restriction:</p> <p>The registered proprietor or proprietors for the time being of a lot on this plan of subdivision his/her heirs, executors, administrators and transferees shall not at any time on the said lot or any part or parts thereof;</p> <p>(i) Build or cause to be built or allow to be built or allow to remain more than one private dwelling (which expression shall include a house, apartment, unit or flat);</p> <p>(ii) Build or cause to be built or allow to be built or allow to remain a dwelling or any other improvements, or carry out cause to be carried out or allow to be carried out any building or construction works on the lot prior to 1 January 2025 unless:</p> <p> (A) copies of building plans, elevations, roof plan, site plan (incorporating setback from all boundaries, building envelope, existing contour, proposed finished floor levels and site levels, all proposed driveways and paths, details of fences and outbuildings and landscaping) and schedule of external colours and materials ("plans") have been submitted to the Design Assessment Panel care of Stephan P Kosa & Associates Pty Ltd 27 Church Street, Hawthorn Vic 3122 (email dap@kosaarchitects.com.au) or such other entity as may be nominated by the Design Assessment Panel from time to time;</p> <p> (B) the plans comply with the Aquarevo Building Design Guidelines, a copy of which can be obtained from website at www.aquarevo.com.au/guidelines.htm</p> <p> (C) the Design Assessment Panel or such other entity as may be nominated by the Design Assessment Panel from time to time has given its written approval to the plans as being in accordance with the "Aquarevo Building Design Guidelines" prior to the commencement of works;</p> <p>(iii) Build or cause to be built or allow to be built or allow to remain a dwelling with a floor area of less than:</p> <p> (A) 150 square metres in the case of a lot having an area of 500 square metres or greater; or</p> <p> (B) 110 square metres in the case of a lot having an area of less than 500 square metres, excluding terrace allotments.</p> <p> (C) 85 square metres in the case of terrace allotments as defined in the Design Guidelines. For the purpose of calculating the floor area of a dwelling-house the area of the garages, terraces, pergolas or verandahs shall be excluded.</p> <p>(iv) Build or cause to be built or allow to be built or allow to remain a garage;</p> <p> (A) Which contains a garage door or doors of which the garage opening/s occupy more than 40% of the width of the primary frontage unless in the case of dwellings of two or more storeys on lots between 250 square metres and 300 square metres whereby the garage opening must not exceed 30% of the area of the front facade of the dwelling, with the area of the front facade measured from a two dimensional elevation plan excluding any roof area of the dwelling.</p> <p> (B) Which is sited closer to the primary frontage than the dwelling-house or 5.5 metres which ever is the greater.</p> <p>(v) Build or cause to be built or allow to be built or allow to remain any fencing:</p> <p> (A) Along a front street boundary; and</p> <p> (B) Between the front street boundary and the building line; and</p> <p> (C) Upon a side or rear boundary of a lot except a fence:</p> <p> (a) Which is constructed of timber palings with exposed posts capped across the top of the palings; and</p> <p> (b) Which does not exceed 1.8 metres in height excluding a screen erected to meet the requirements of Part 5 of the Building Regulations 2018 in relation to overlooking.</p> <p>(vi) Use the said lot in any way that is not in accordance with the "Aquarevo Building Design Guidelines."</p> <div>RESTRICTION NUMBER : 2</div> <p>Land to benefit: Lots 741 to 755 (both inclusive) and 757 to 774 (both inclusive).</p> <p>Land to be burdened: Lots 764 to 774 (both inclusive).</p> <p>Description of Restriction:</p> <p>The registered proprietor or proprietors for the time being of any burdened lot, must not construct a dwelling unless the said dwelling is constructed in such a way as to ensure the noise levels emanating from the rail corridor within any internal bedroom will not exceed 55dB LAm_{ax} during the period from 10pm to 6am on any given date.</p>				
<div><div>Breese Pitt Dixon Pty Ltd 1/19 Cato Street Hawthorn East Vic 3123 Ph: 8823 2300 Fax: 8823 2310 www.bpd.com.au info@bpd.com.au</div></div>	SCALE		ORIGINAL SHEET SIZE A3	SHEET 5
	LICENSED SURVEYOR: SIMON COX		REF: 8766/7B VERSION: 2	