


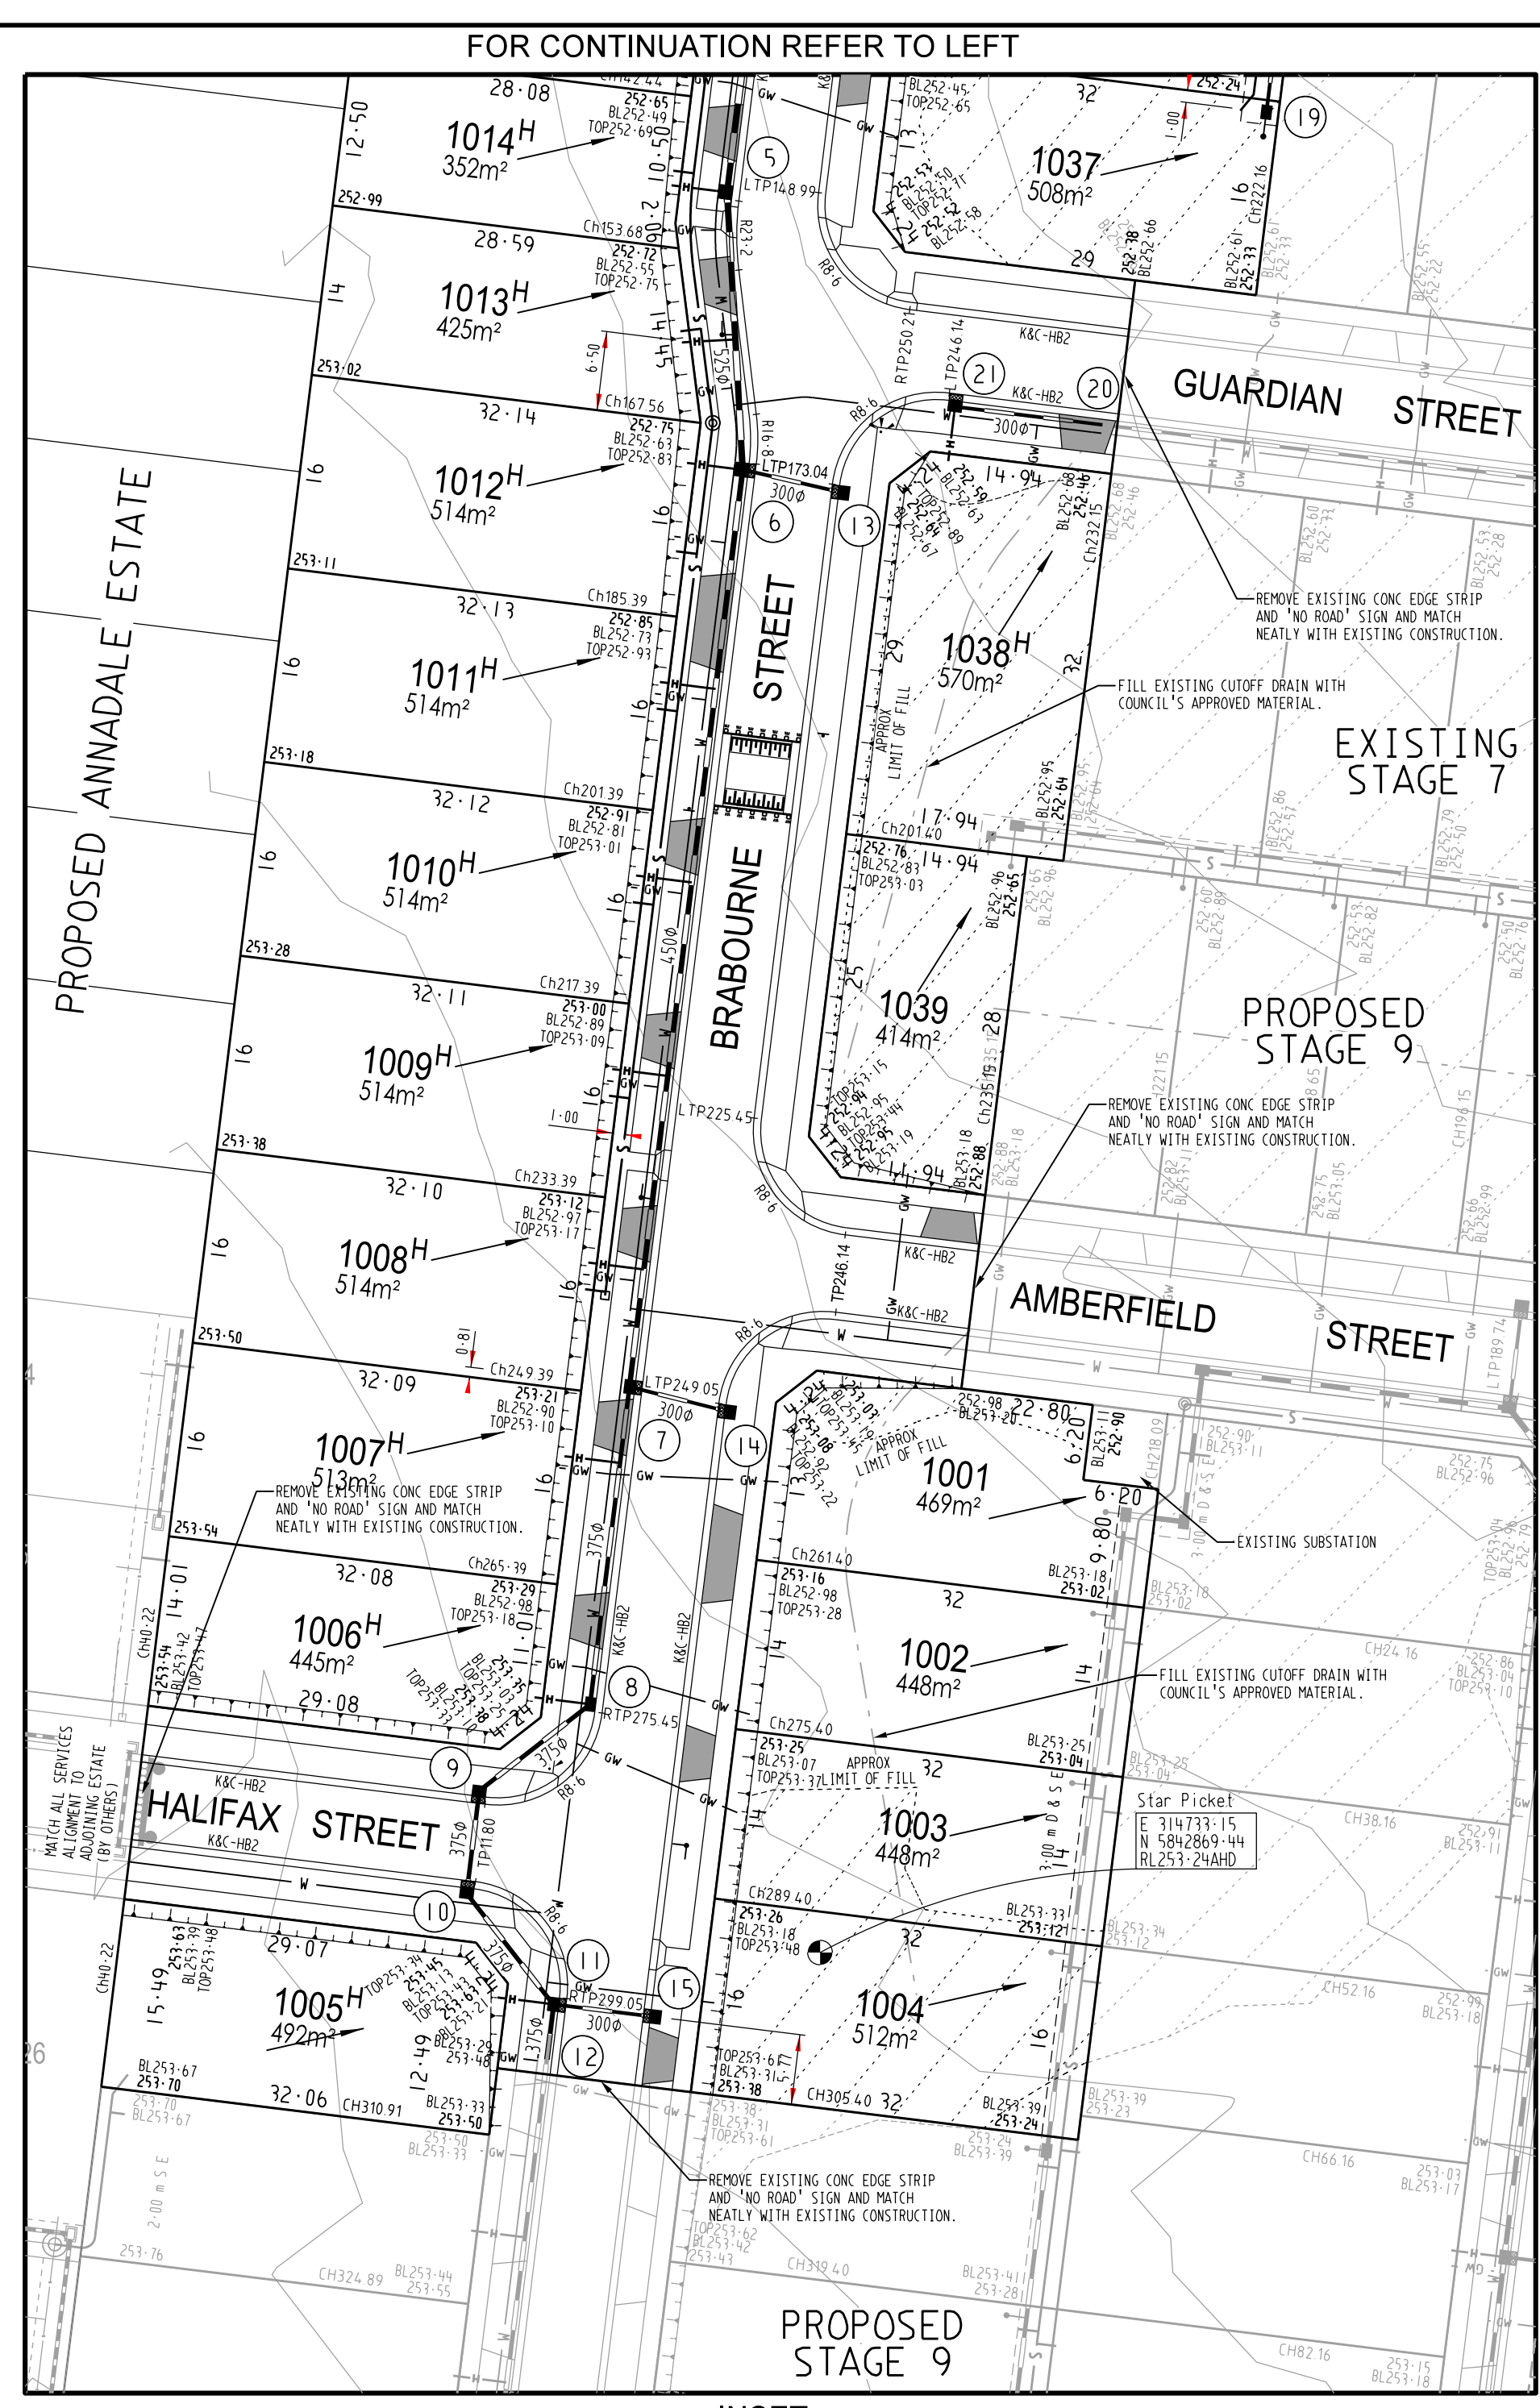
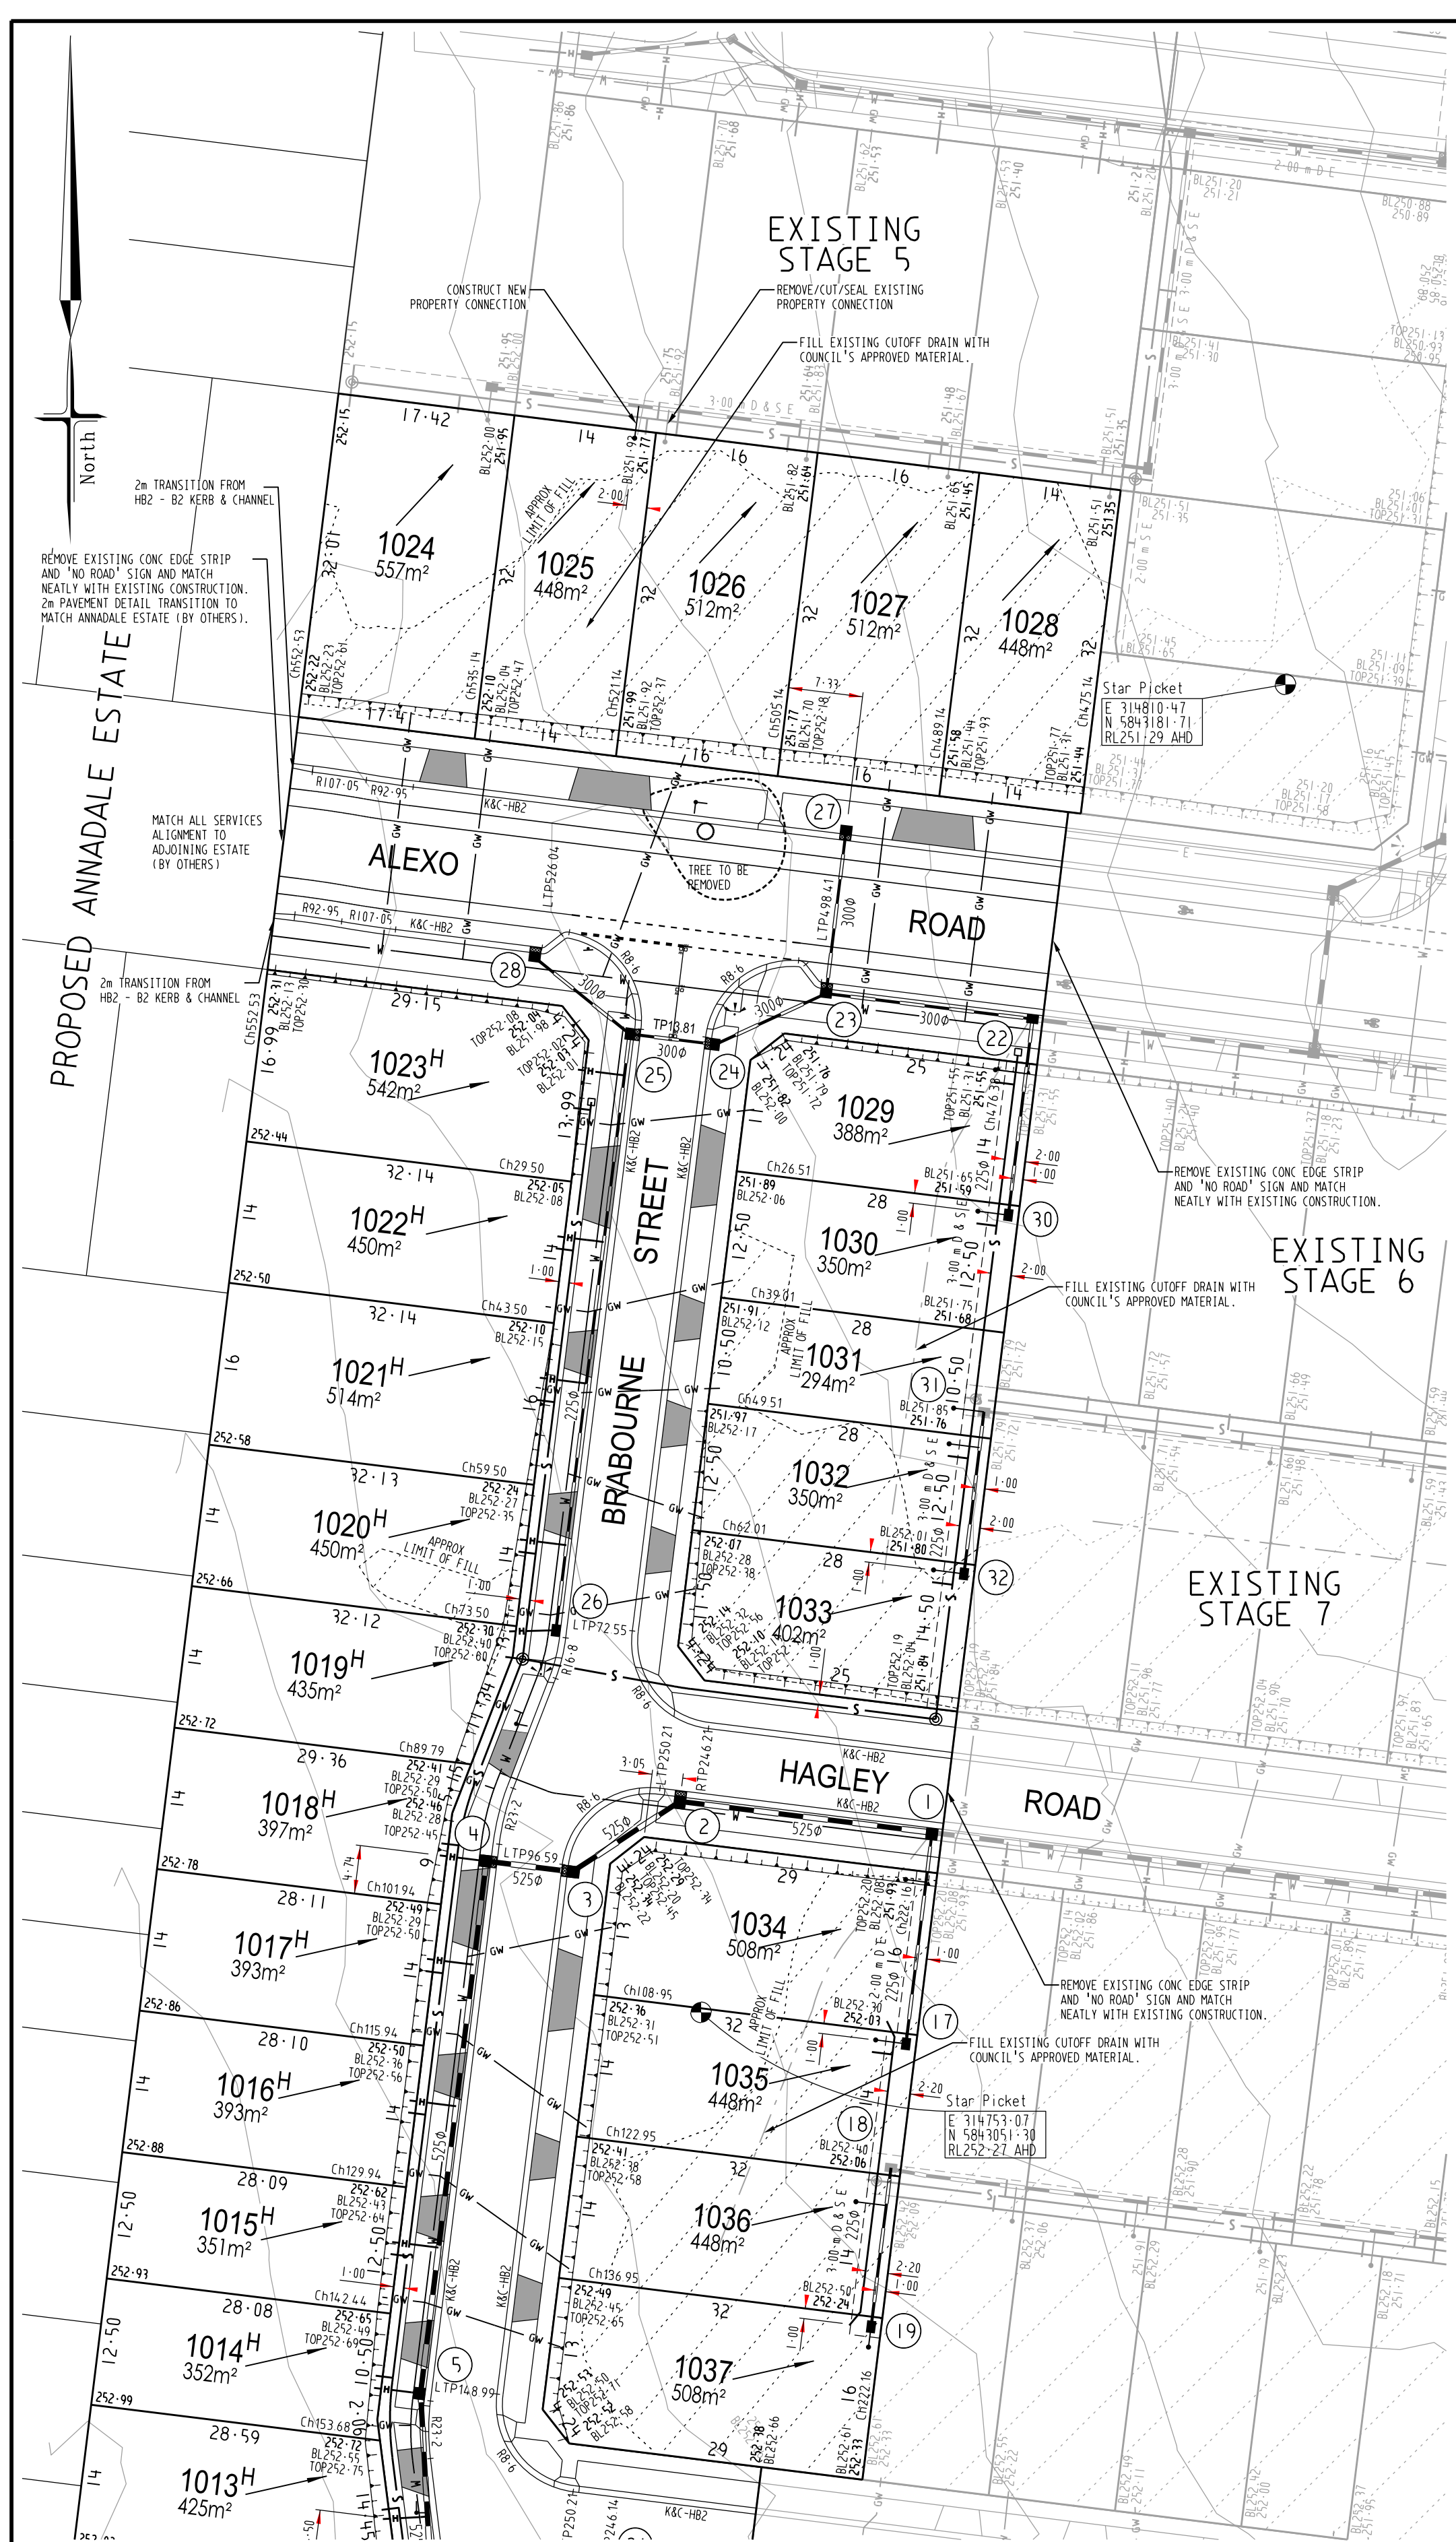


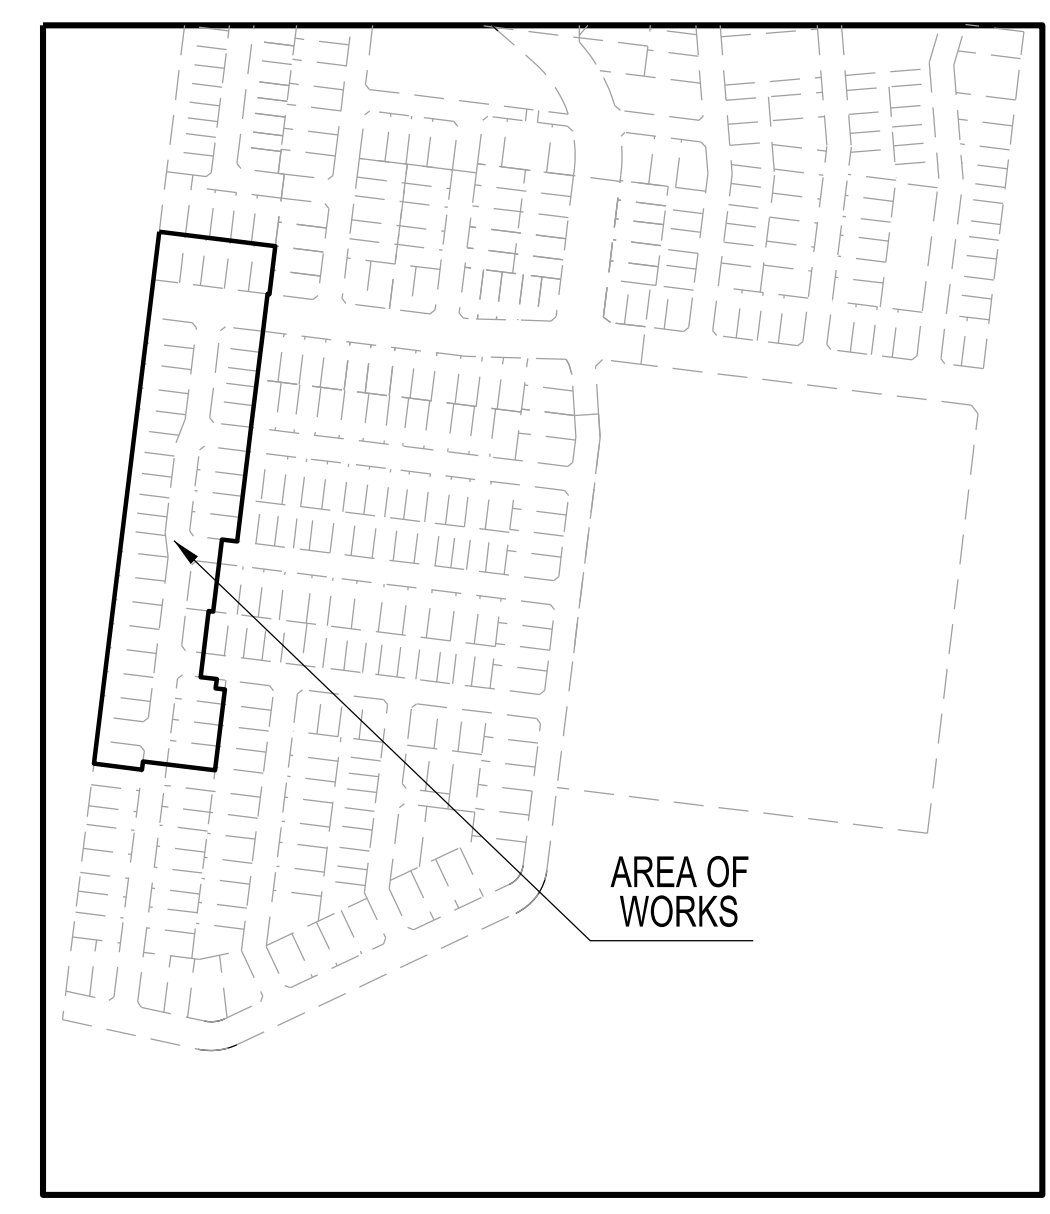

SHEET INDEX		
SHT No.	VER	DESCRIPTION
1	B	DETAIL PLAN, SHEET INDEX, SERVICES SCHEDULE & LOCALITY PLAN
2	A	TYPICAL CROSS SECTIONS, PAVEMENT DETAILS & NOTES
3	A	INTERSECTION DETAILS
4	A	INTERSECTION DETAILS
5	A	INTERSECTION DETAILS
6	A	LONGITUDINAL SECTION - ALEXO ROAD & BRABOURNE STREET
7	A	LONGITUDINAL SECTION - HAGLEY ROAD, GUARDIAN STREET, AMBERFIELD STREET & HALIFAX STREET
8	A	CROSS SECTIONS - BRABOURNE STREET
9	A	CROSS SECTIONS - BRABOURNE STREET
10	A	CROSS SECTIONS - ALEXO ROAD
11	A	CROSS SECTIONS - HAGLEY ROAD, GUARDIAN STREET, AMBERFIELD STREET & HALIFAX STREET
12	A	DRAINAGE LONGITUDINAL SECTIONS
13	A	DRAINAGE LONGITUDINAL SECTIONS & PIT SCHEDULE
14	A	PARKING AND SIGNAGE & LITEMARKING PLAN

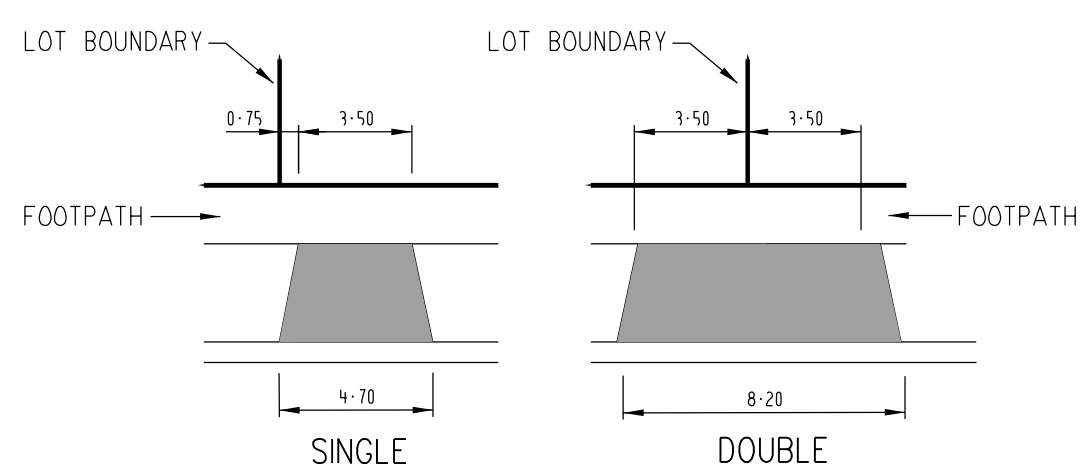

LOCALITY PLAN
NTS
MELWAYS: 366 D5

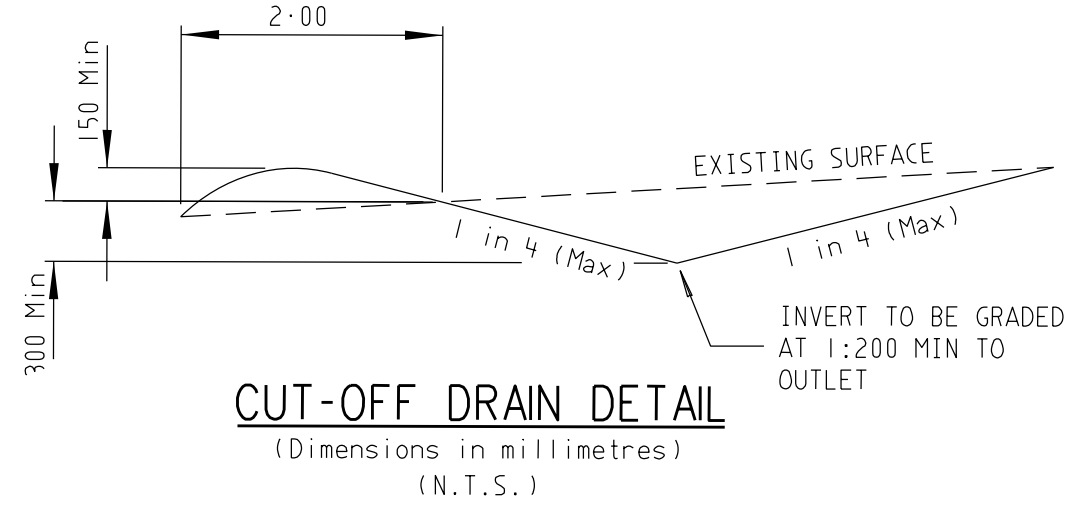


DRIVEWAY PLAN
NOT TO SCALE

WARNING
BEWARE OF UNDERGROUND SERVICES
THE LOCATIONS OF UNDERGROUND SERVICES ARE APPROXIMATE ONLY AND THEIR EXACT POSITION SHOULD BE PROVEN ON SITE. NO GUARANTEE IS GIVEN THAT ALL EXISTING SERVICES ARE SHOWN.

ATTENTION TO CONTRACTOR
1. IT IS THE CONTRACTORS RESPONSIBILITY TO ENSURE THAT THE DIGITAL PLAN, PROVIDED FOR SETOUT PURPOSES, MATCHES THE TBM COORDINATES SHOWN.
2. Where concrete works about a sewer access chamber surround or similar structure, an expansion joint of approved material shall be provided between the two faces.

STREET/LOT NAME		Rd.RESERVE		WATER		GAS		ELECTRICITY		NBN		Bk. of KERB		JOINT TRENCHING
				DW	NDW			CABLES	POLES	NBN CABLES	NBN PITS			
ALEXO ROAD (EAST OF BRABOURNE ST)	25.00	3.35 S	2.75 S	2.25 S	2.50 N	1.00 BOK	1.85 N	1.85 S	4.85 N	4.85 S	VARIES	4.85 N	4.85 S	G DW NDW & E NBN
ALEXO ROAD (WEST OF BRABOURNE ST)	25.00	3.85 S	2.95 S	2.25 S	2.30 N	1.00 BOK	1.80 N	1.85 S	4.85 N	4.85 S	VARIES	4.85 N	4.85 S	G DW NDW & E NBN
BRABOURNE STREET	16.00	3.20 W	2.70 W	2.25 W	2.50 E	1.00 BOK	1.85 E	1.85 W	4.35 W	4.05 E	VARIES	4.35 W	4.05 E	G DW NDW & E NBN
HAGLEY ROAD	16.00	3.20 S	2.70 S	2.25 S	2.50 N	1.00 BOK	1.85 N	1.85 S	4.35 S	4.05 N	VARIES	4.35 S	4.05 N	G DW NDW & E NBN
GUARDIAN STREET	16.00	3.20 S	2.70 S	2.25 S	2.50 N	1.00 BOK	1.85 N	1.85 S	4.35 S	4.05 N	VARIES	4.35 S	4.05 N	G DW NDW & E NBN
AMBERFIELD STREET	16.00	3.20 S	2.70 S	2.25 S	2.50 N	1.00 BOK	1.85 N	1.85 S	4.35 S	4.05 N	VARIES	4.35 S	4.05 N	G DW NDW & E NBN
HALIFAX STREET	16.00	3.10 S	2.60 S	2.20 S	2.30 N	1.00 BOK	1.80 N	1.85 S	4.35 S	4.05 N	VARIES	4.35 S	4.05 N	G DW NDW & E NBN

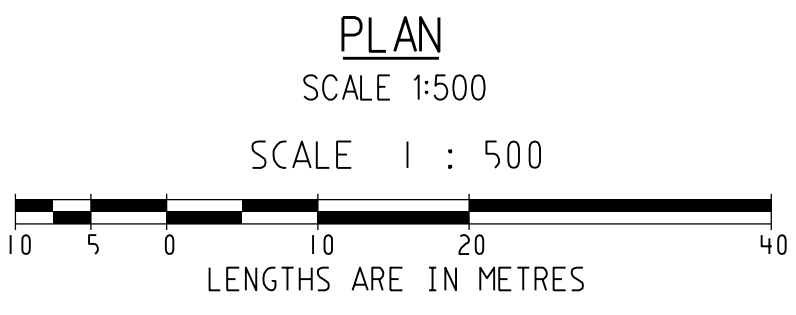

SYMBOL LEGEND	
Prop	Exist
Drains	Ex/Natural/FS Level
Sewer <300	FS @ Building Line
Sewer >300	Top/Toe of Batter
Water	Top Ret. Wall Level
House Drain	100yr Flood Level
Property Inlet	Fill Prop/Ex
Street Sign	Cut Prop/Ex
PSM	
Retaining Wall	
Conduits 50mm	
Conduits 100mm	
Ex Gas/Elect/Tel	

AMENDMENTS	
VER	DATE
B	10-04-18
A	03-04-18
REMARKS	
EXISTING SEWER ADJACENT LOTS 1005-1007 SHOWN	
ISSUED FOR CONSTRUCTION	

breese pitt dixon pty. ltd.
land surveyors
1/19 coto street
hawthorn east, 3123
telephone 8823 2300
fax no. 8823 2310

MELWAY REF. 366-E-6

SURVEY BPD

DESIGN TVT

DRAWN PG

WARATAH ESTATE
STAGE 10


MUNICIPALITY HUME

REFERENCE 8711 E/10

DATE DEC '17

SHEET 1 OF 14



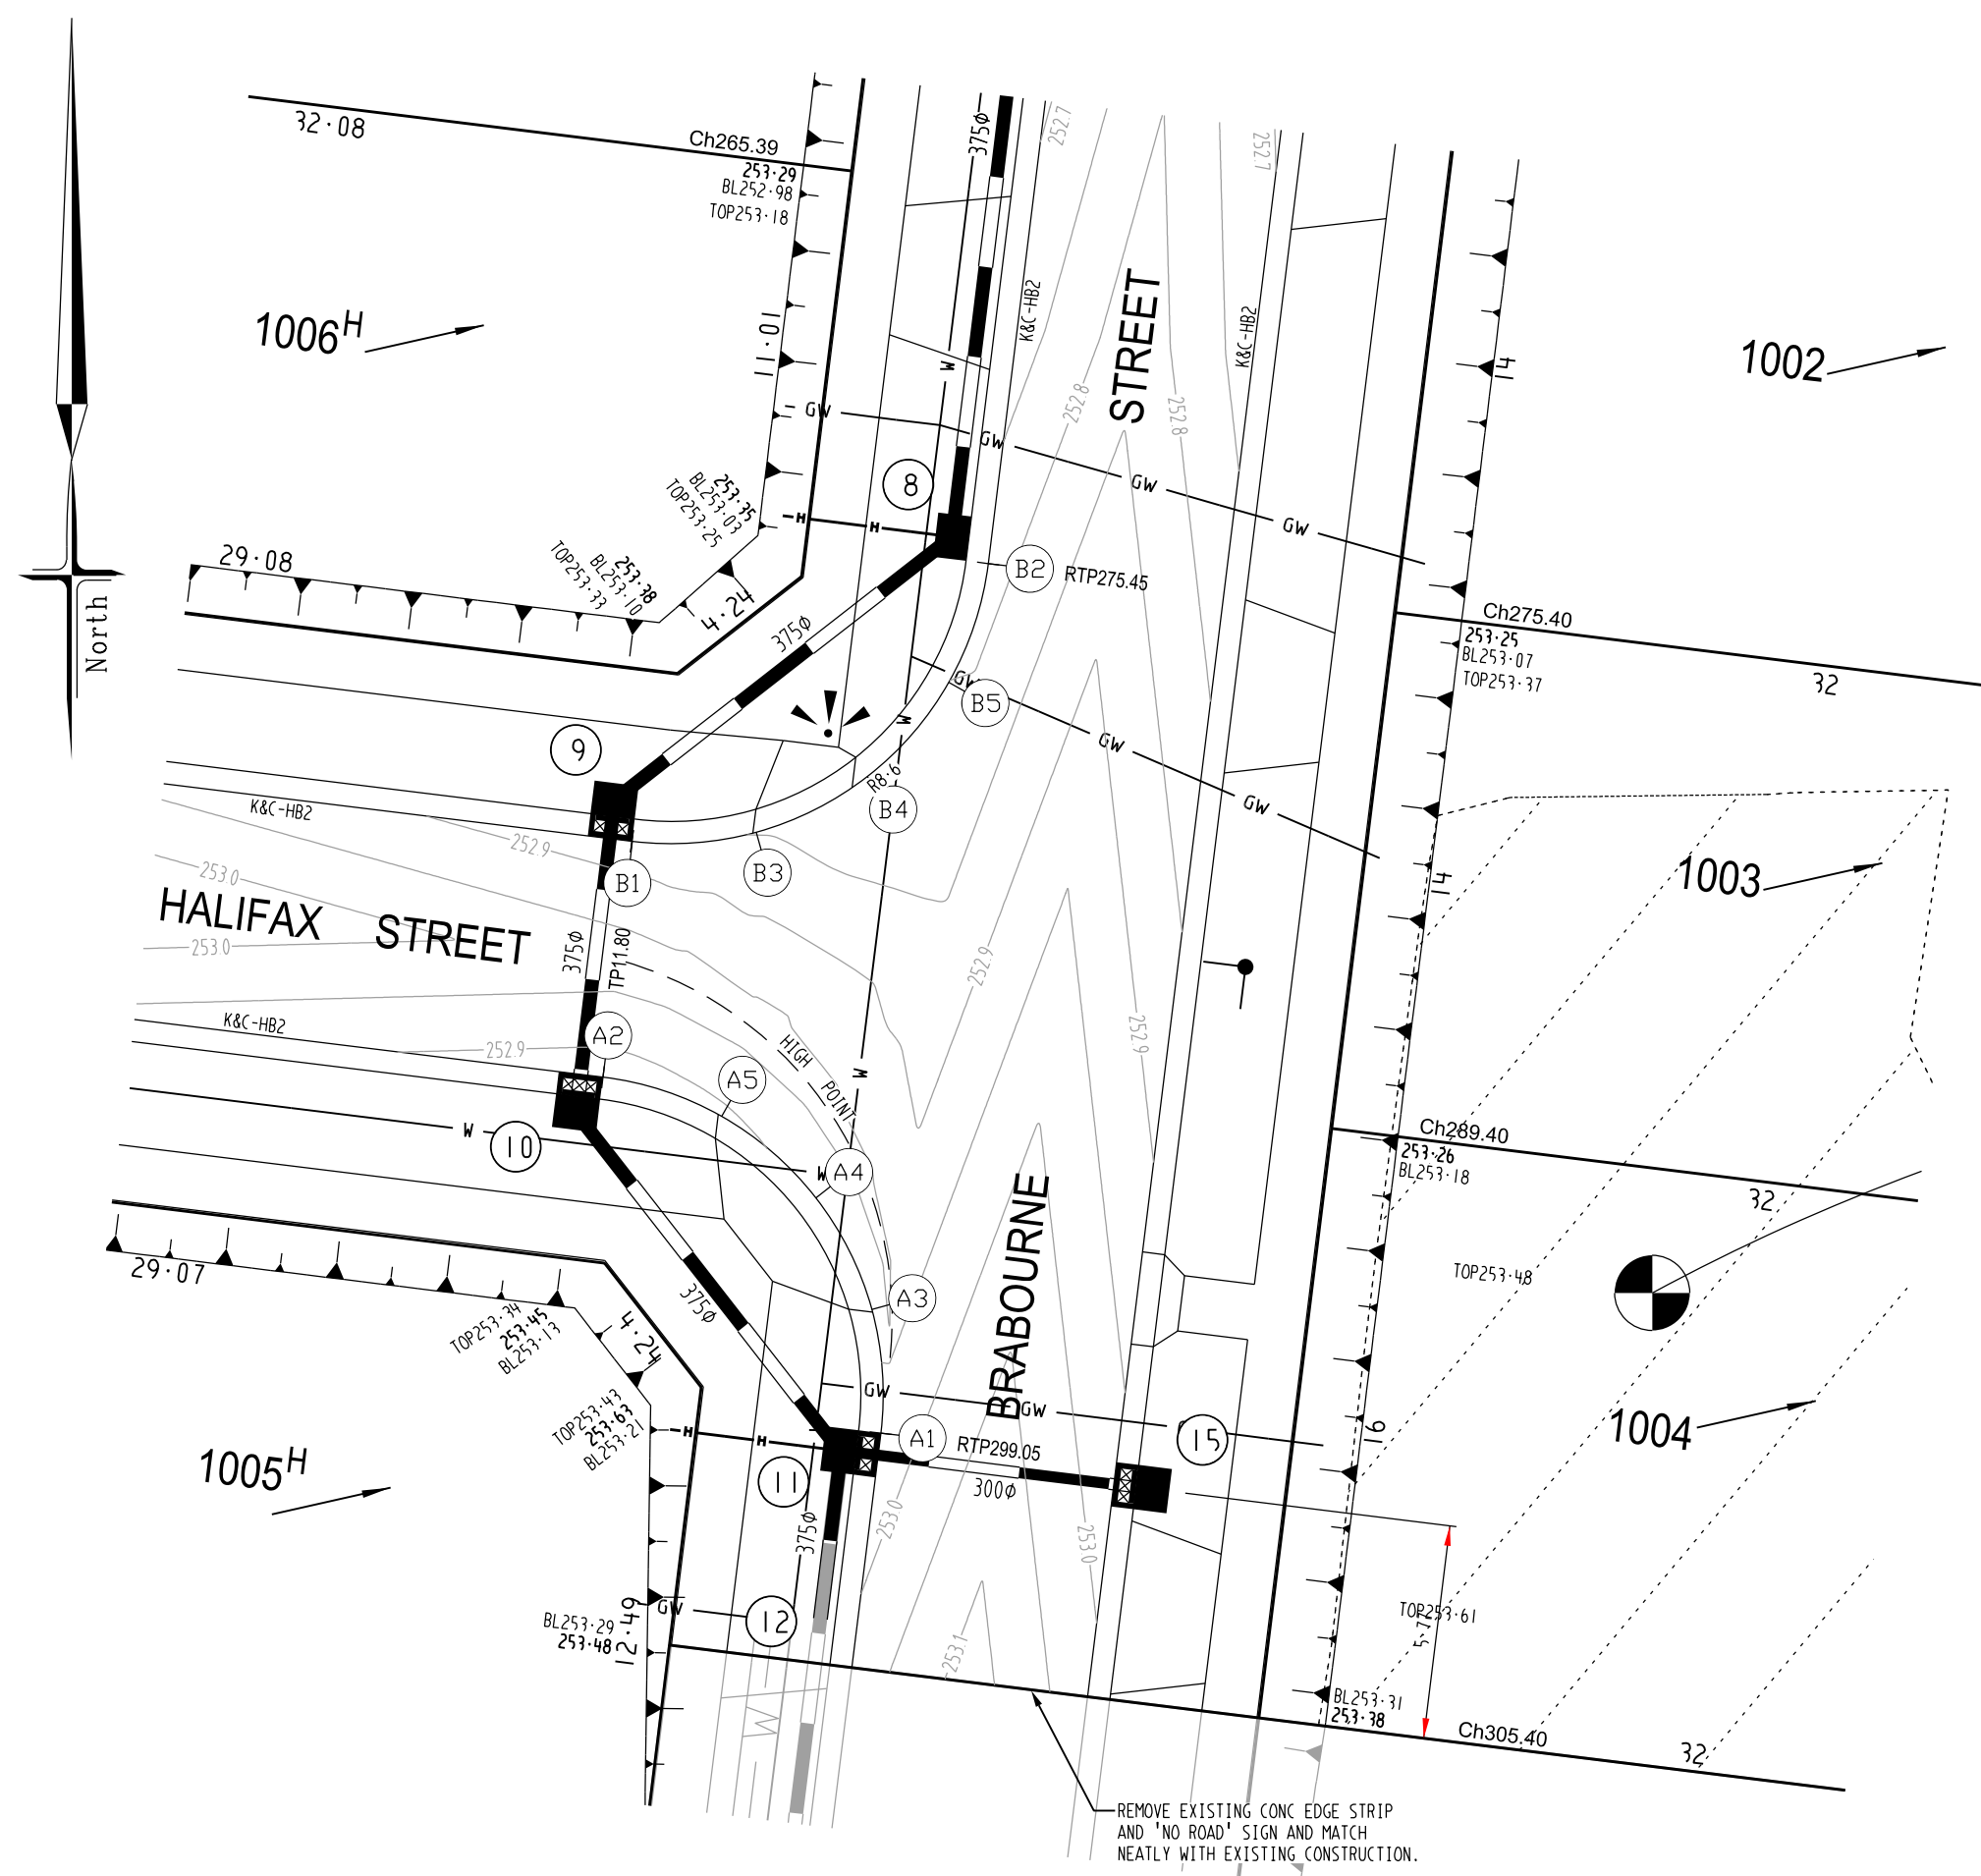



INTERSECTION DETAILS

SCALE 1:200

SCALE 1 : 200



LENGTHS ARE IN METRES

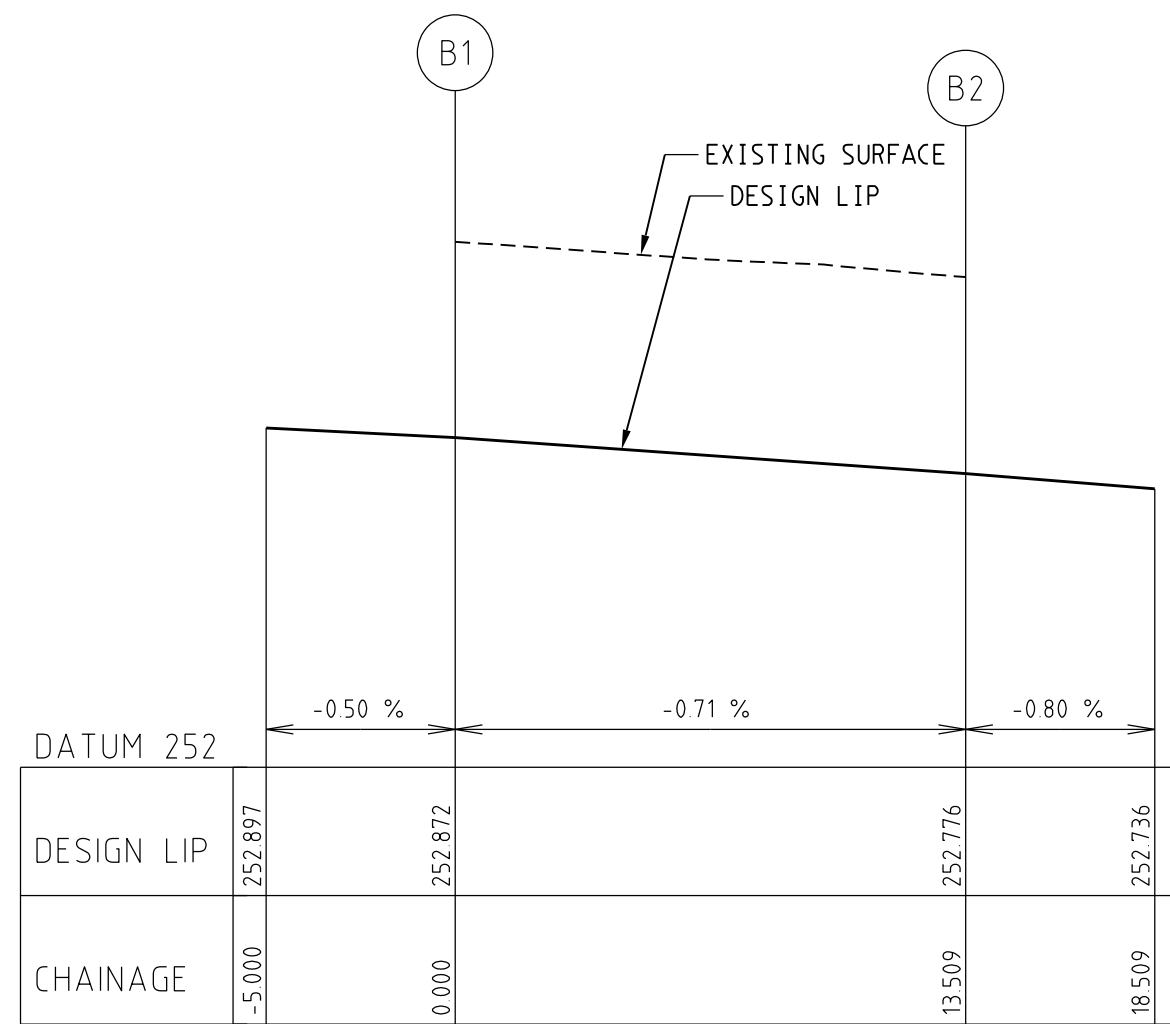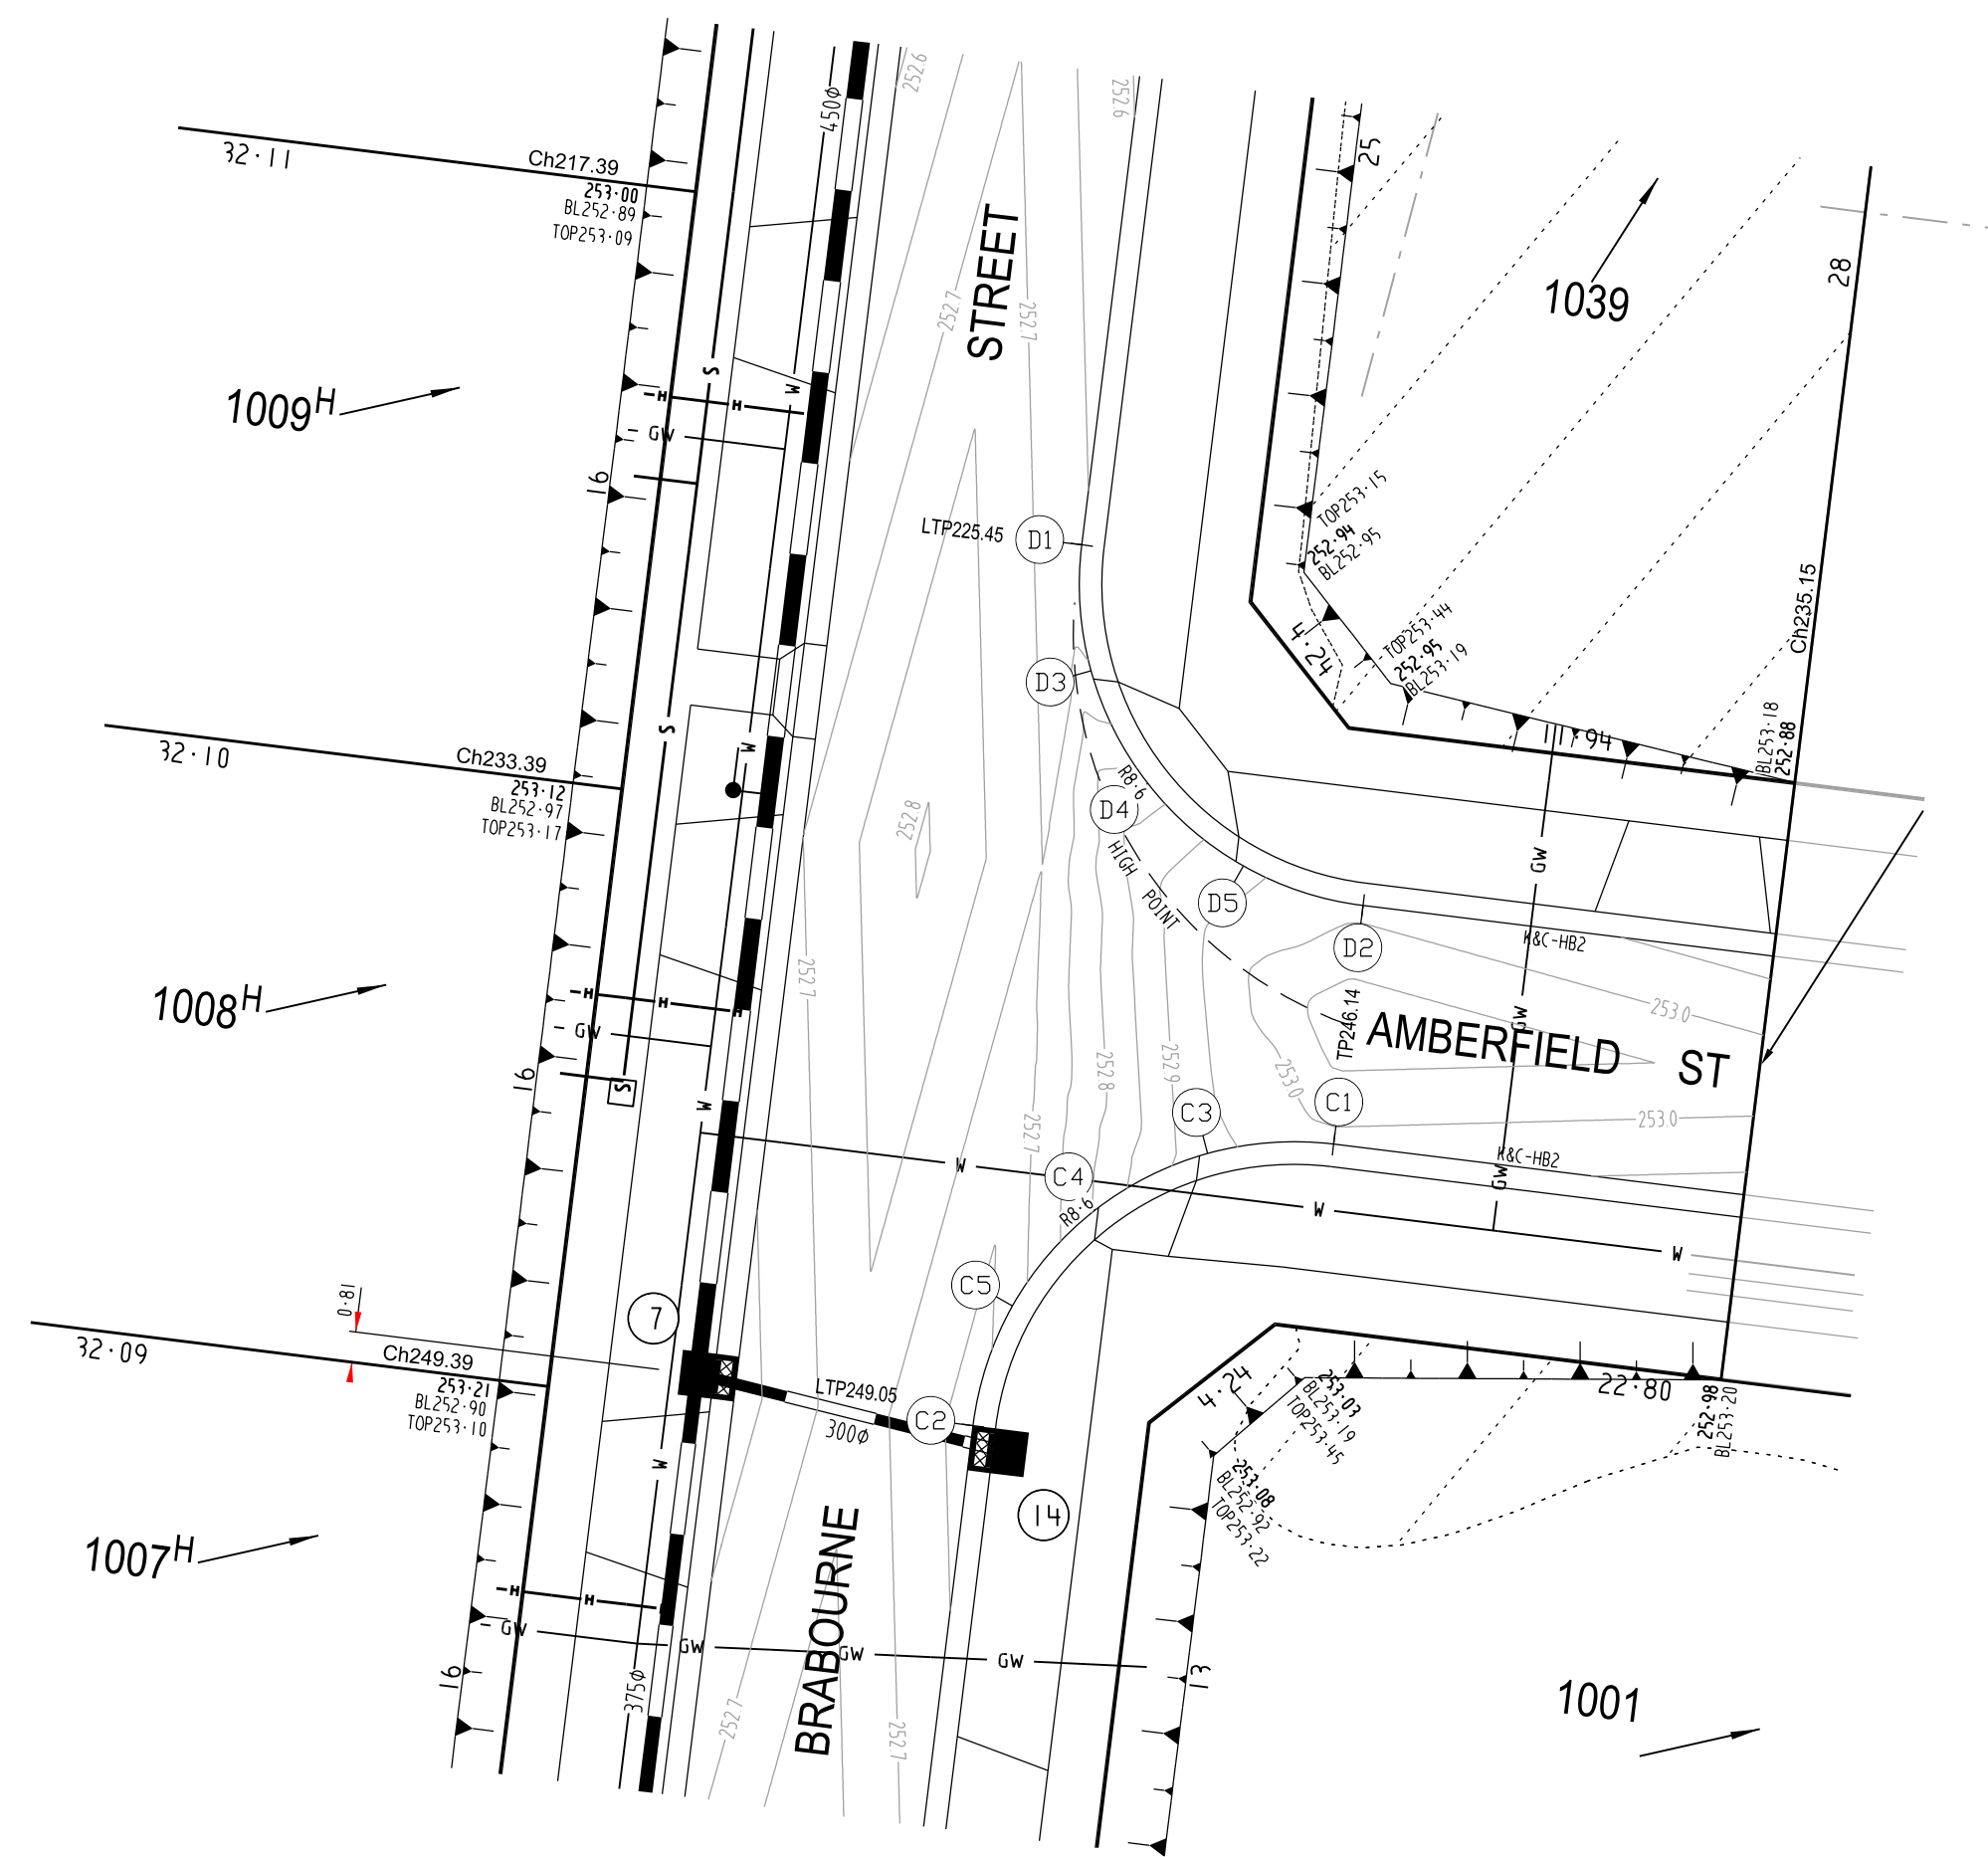


LIP LINE B

LIP OF KERB PROFILES


SCALE: HORIZONTAL 1:200
VERTICAL 1:40

Alignment A									
Point no	Easting	Northing	RL						
A 1	314712.367	5842865.643	252.965						
A 2	314704.886	5842875.233	252.872						
A 3	314712.121	5842868.990	252.939						
A 4	314710.613	5842871.987	252.914						
A 5	314708.072	5842874.180	252.889						
Curve no	I	Radius	Arc	Mid Ord	Qtr Ord	X	Y	I	Mid Ord RL
A 1 2	-90.000	-8.600	13.509	2.519	1.864	2.790	3.291	3.377	252.914

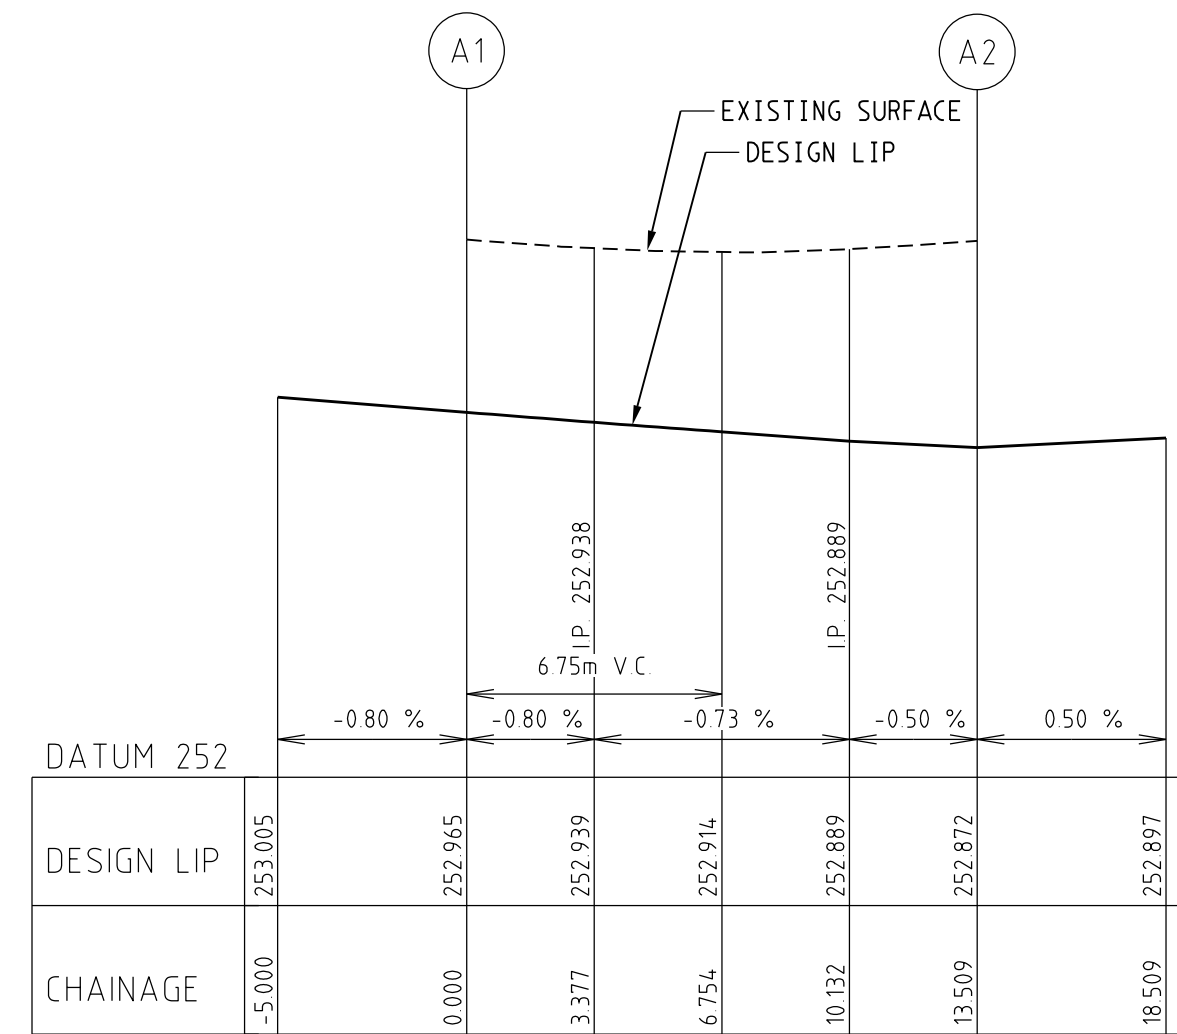

LIP LINE A

Alignment B									
Point no	Easting	Northing	RL						
B 1	314705.671	5842881.585	252.872						
B 2	314715.260	5842889.065	252.776						
B 3	314709.017	5842881.831	252.848						
B 4	314712.015	5842883.339	252.824						
B 5	314714.207	5842885.879	252.800						
Curve no	I	Radius	Arc	Mid Ord	Qtr Ord	X	Y	I	Mid Ord RL
B 1 2	-90.000	-8.600	13.509	2.519	1.864	2.790	3.291	3.377	252.824

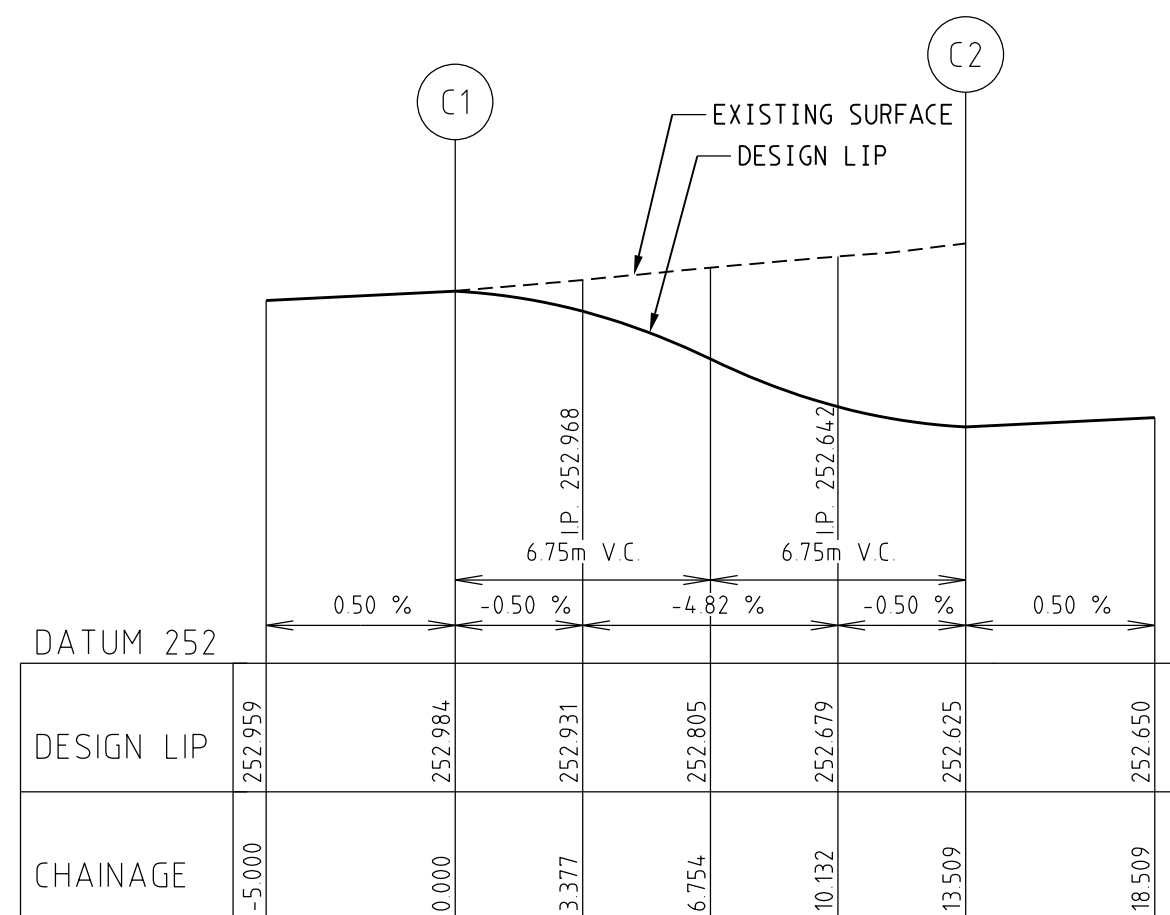


LIP LINE C

LIP OF KERB PROFILES


SCALE: HORIZONTAL 1:200
VERTICAL 1:40

Alignment C									
Point no	Easting	Northing	RL						
C 1	314734.438	5842921.963	252.984						
C 2	314724.848	5842914.482	252.625						
C 3	314731.091	5842921.716	252.931						
C 4	314728.094	5842920.208	252.805						
C 5	314725.902	5842917.668	252.679						
Curve no	I	Radius	Arc	Mid Ord	Qtr Ord	X	Y	I	Mid Ord RL
C 1 2	-90.000	-8.600	13.509	2.519	1.864	2.790	3.291	3.377	252.805

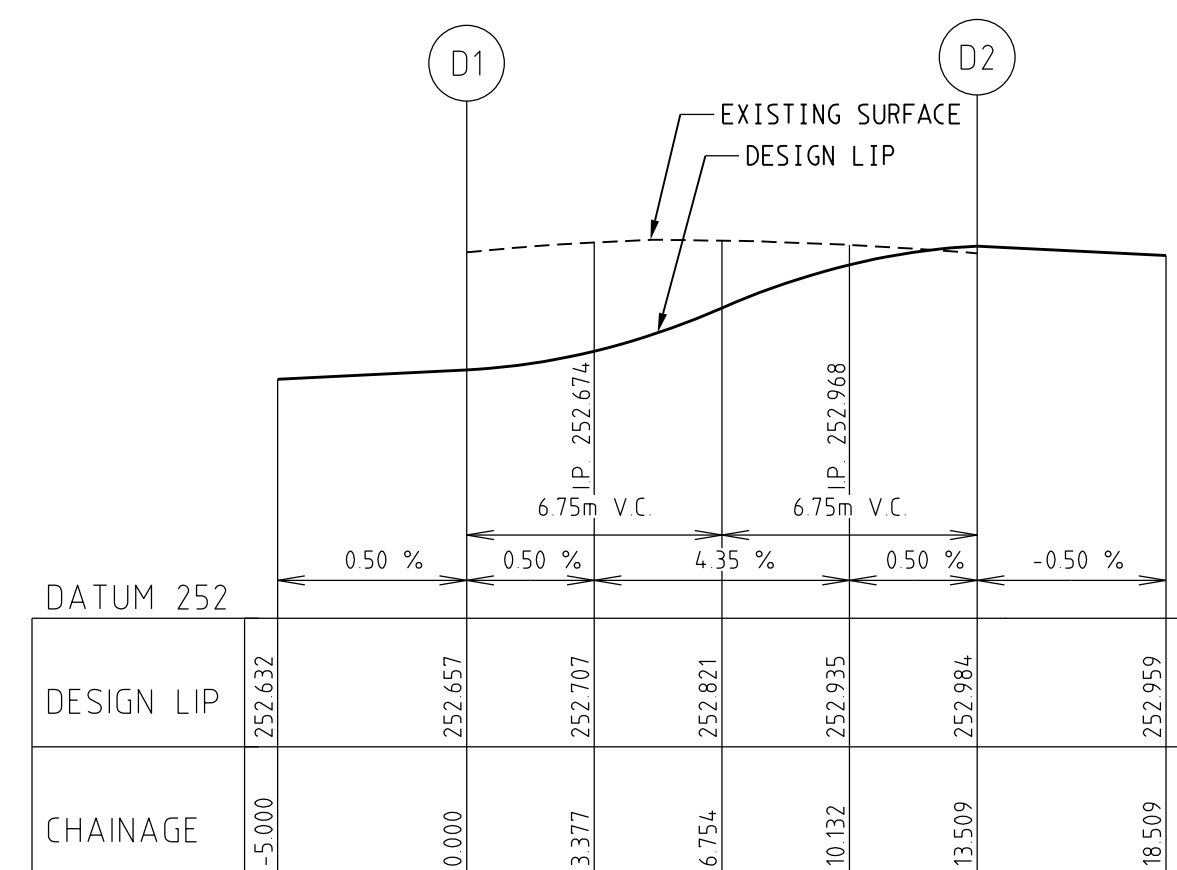

LIP LINE D


Alignment D									
Point no	Easting	Northing	RL						
D 1	314727.742	5842937.904	252.657						
D 2	314735.222	5842928.314	252.984						
D 3	314727.988	5842934.557	252.707						
D 4	314729.496	5842931.560	252.821						
D 5	314732.036	5842929.367	252.935						
Curve no	I	Radius	Arc	Mid Ord	Qtr Ord	X	Y	I	Mid Ord RL
D 1 2	-90.000	-8.600	13.509	2.519	1.864	2.790	3.291	3.377	252.821

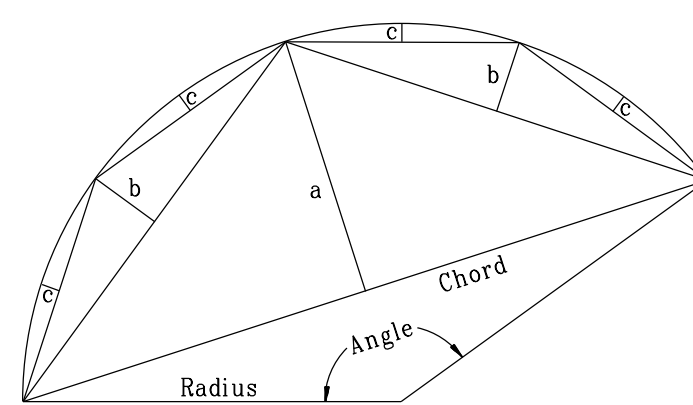

CURVE SETOUT DIAGRAM

AMENDMENTS		bpd		breese pitt dixon pty. ltd.		1/19 cato street hawthorn east, 3123 telephone 8823 2300 fax no. 8823 2310	
		MELWAY REF. 366-E-6		SURVEY BPD		WARATAH ESTATE STAGE 10	
				DESIGN TVT		MUNICIPALITY HUME	
				DRAWN PG		REFERENCE 8711 E/10	
VER		DATE		CHECKED		SCALE AS SHOWN	
						DATUM AHD	
						DATE DEC '17	
						SHEET 3 OF 14	
						A	




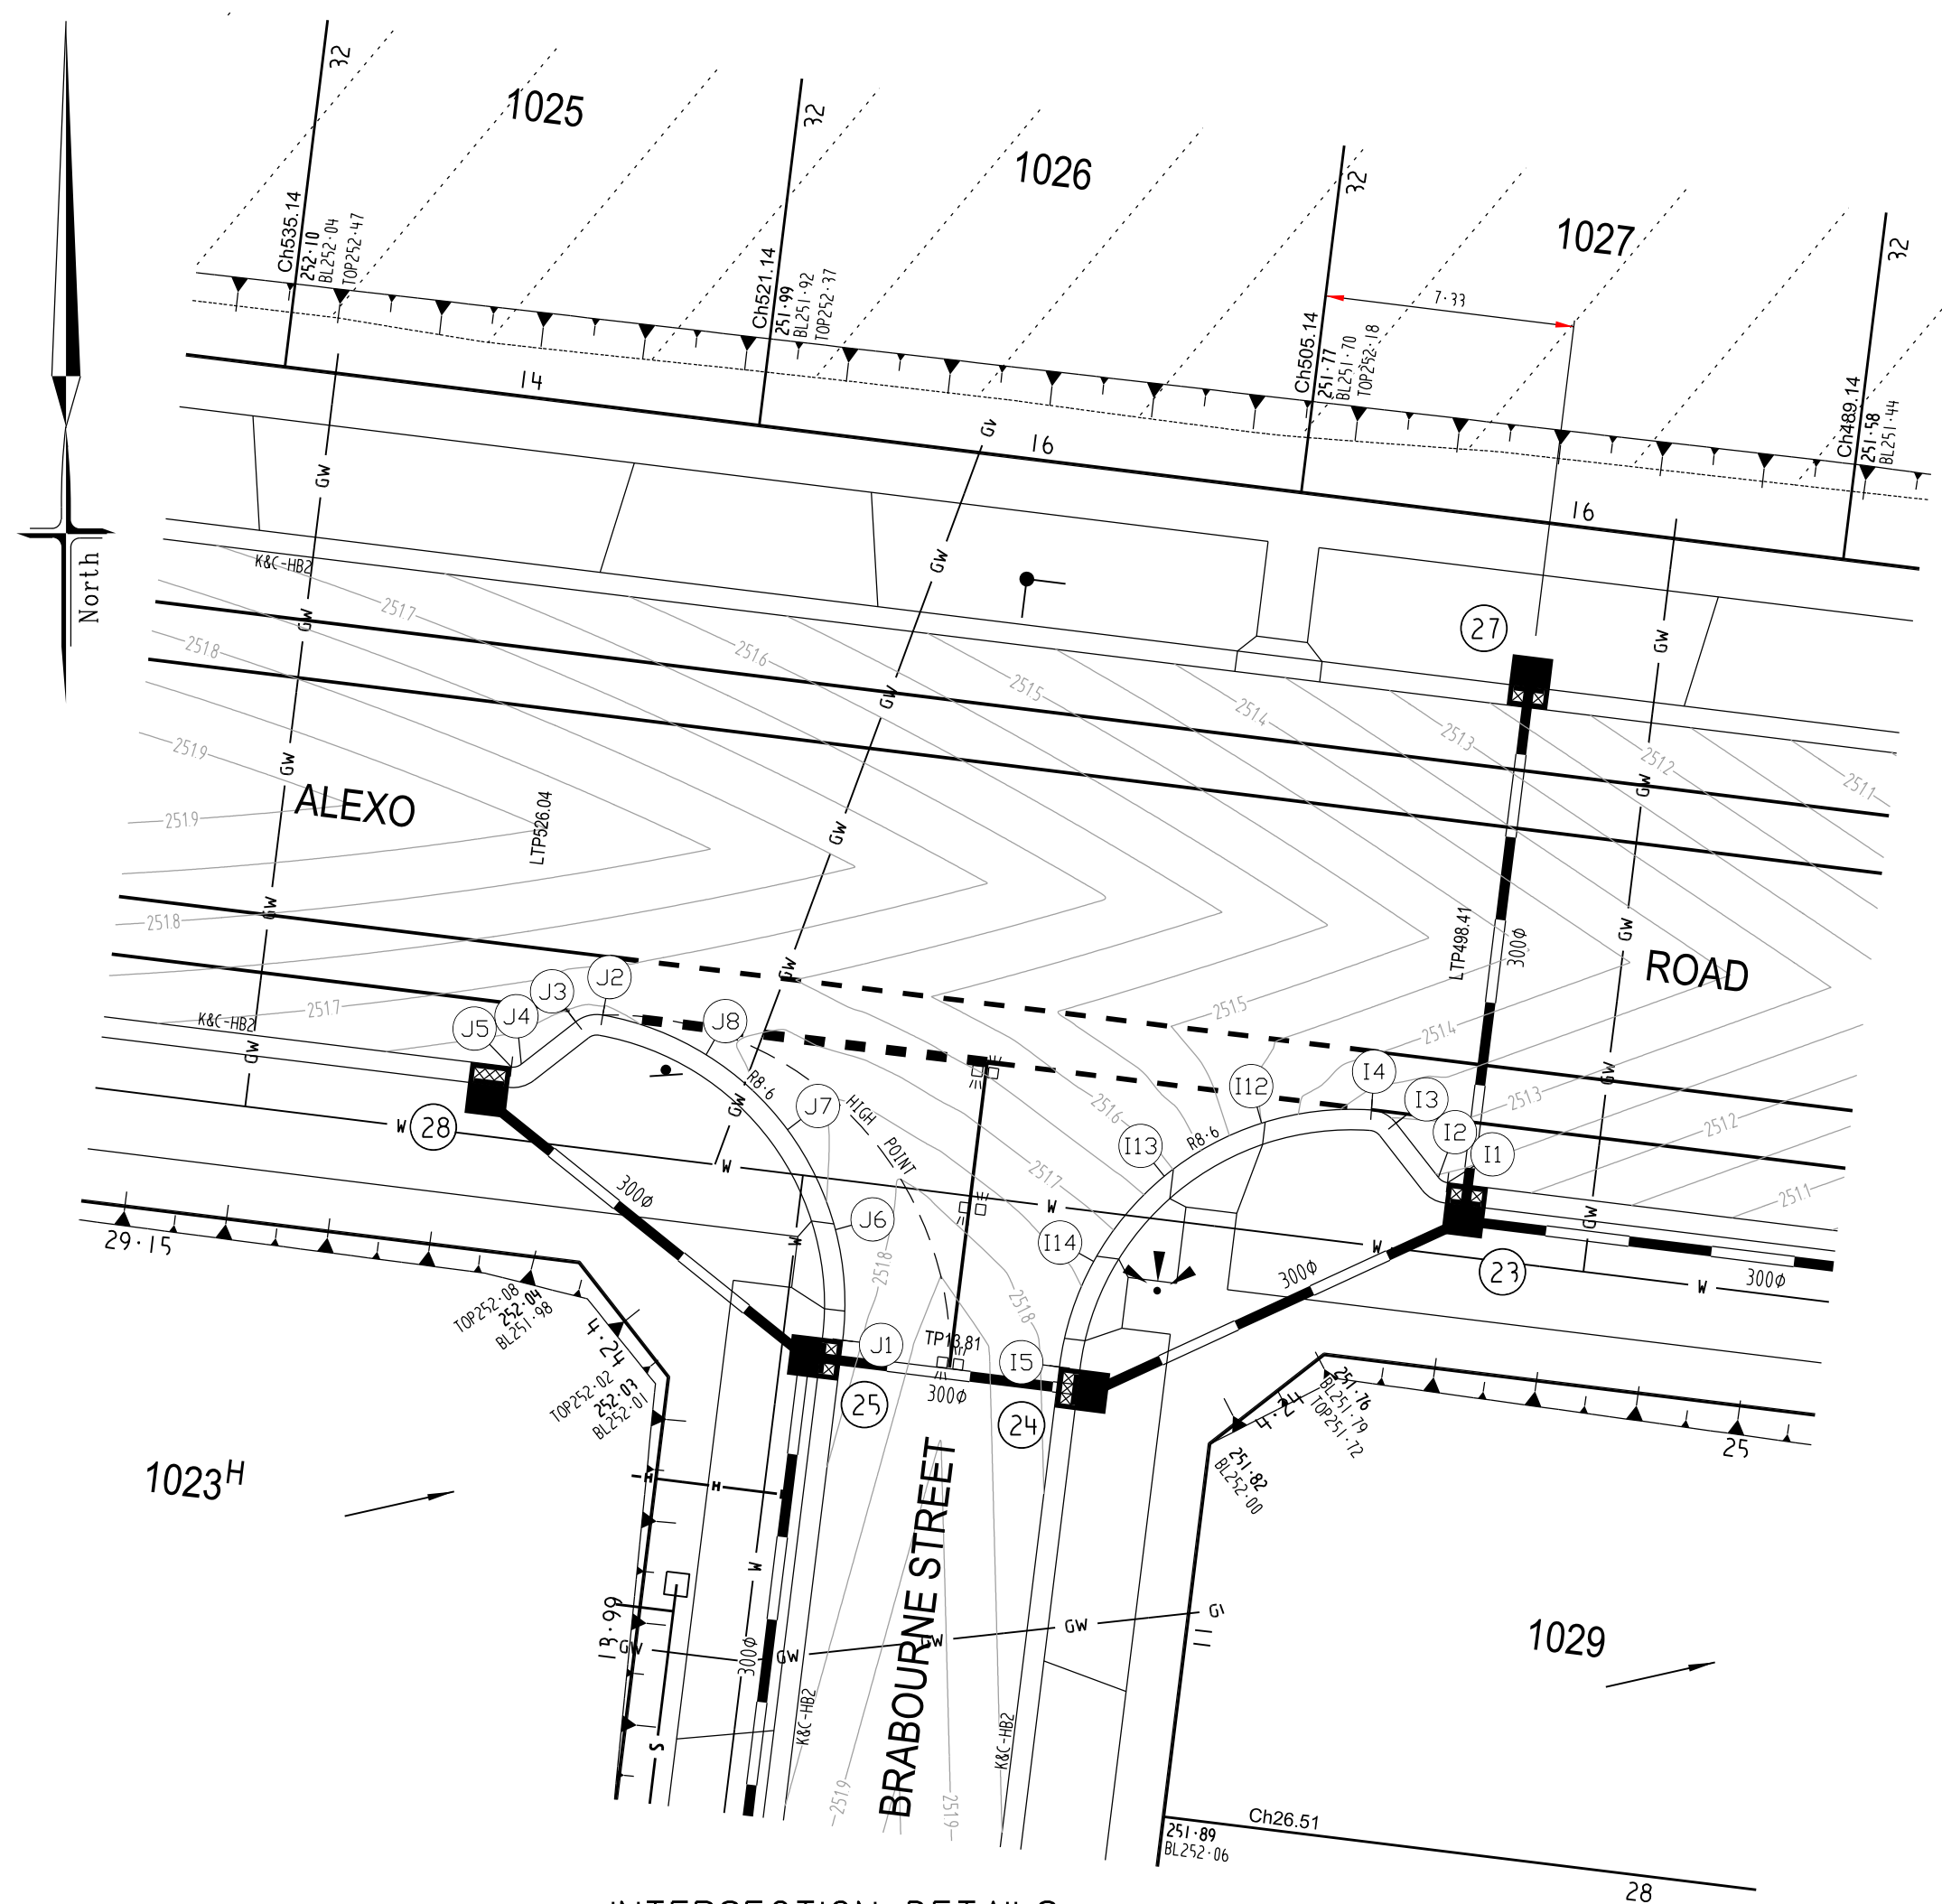

INTERSECTION DETAILS

SCALE 1:200

SCALE 1 : 200

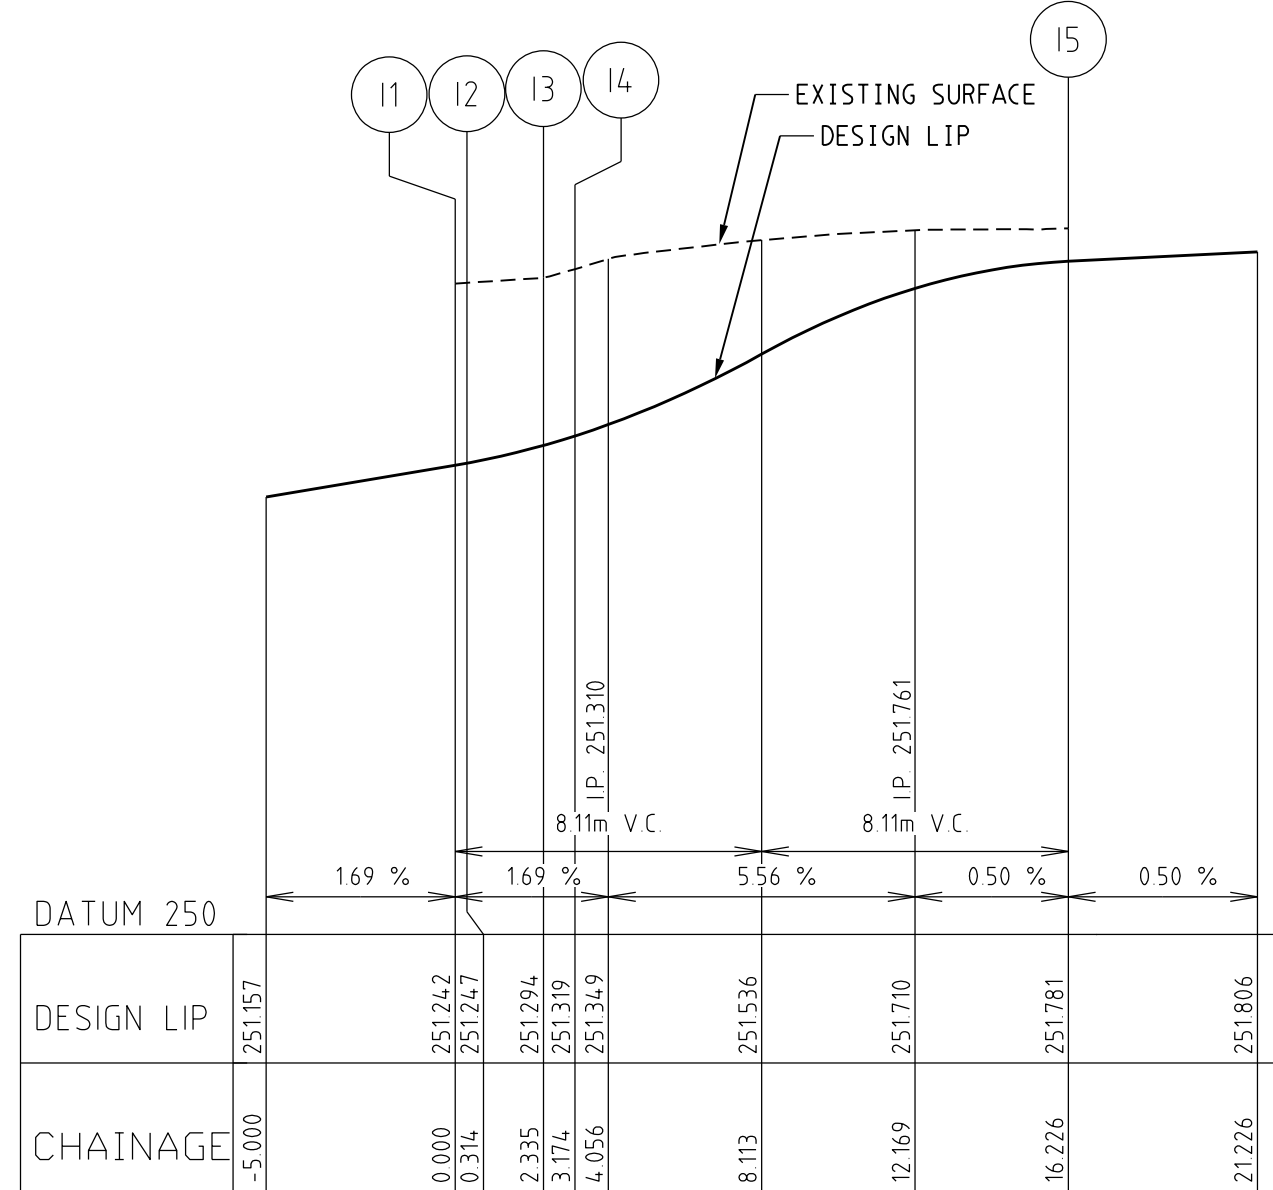


LIP LINE I

LIP OF KERB PROFILES

SCALE: HORIZONTAL 1:200


VERTICAL 1:40

Alignment I										
Point no	Easting	Northing	RL							
1	314764.876	5843152.470	251.242							
2	314764.609	5843152.621	251.247							
3	314763.766	5843154.214	251.294							
4	314762.698	5843154.597	251.519							
5	314753.513	5843147.072	251.781							
6	314764.799	5843152.487	251.243							
7	314764.728	5843152.619	251.244							
8	314764.664	5843152.564	251.246							
9	314763.221	5843154.365	251.300							
10	314763.048	5843154.482	251.306							
11	314762.894	5843154.560	251.313							
12	314759.427	5843154.209	251.449							
13	314756.580	5843152.656	251.616							
14	314754.510	5843150.158	251.732							
Curve no	I	Radius	Arc	Mid Ord	Qtr Ord	X	Y	I	Mid Ord RL	
1	2	45.000	0.400	0.314	0.030	0.023	0.075	0.078	0.079	251.244
2	3	-48.043	-1.000	0.839	0.087	0.065	0.199	0.208	0.210	251.306
3	4	-86.957	-8.600	13.052	2.360	1.748	2.732	3.185	3.263	251.616

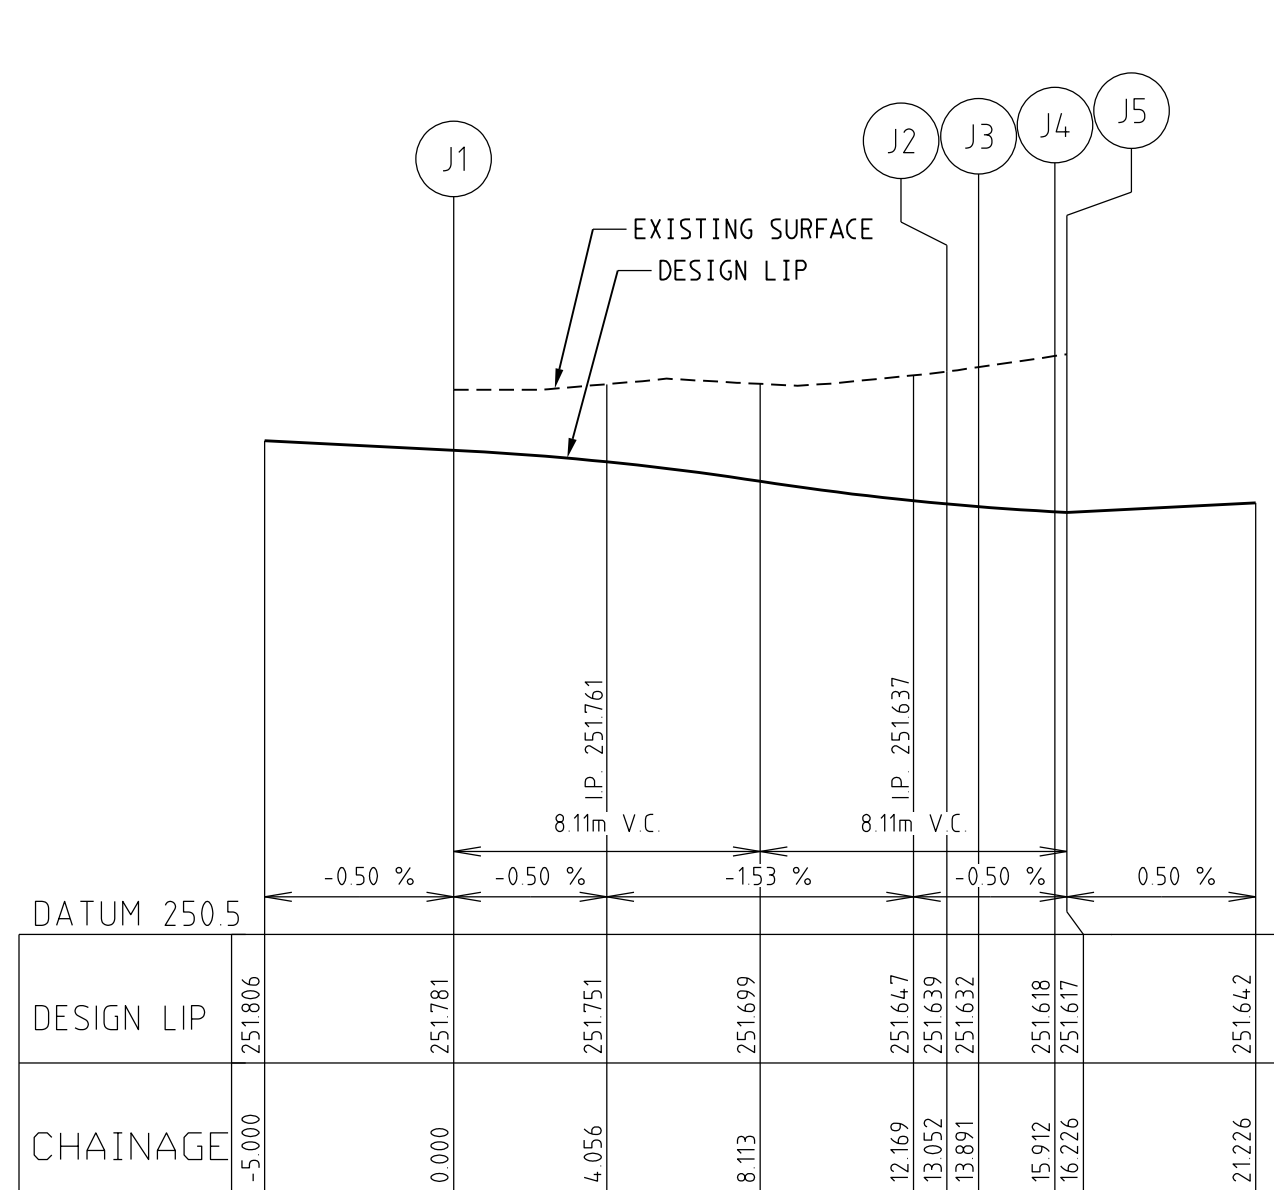

LIP LINE J

Alignment J										
Point no	Easting	Northing	RL							
J 1	314747.161	5843147.857	251.781							
J 2	314740.132	5843157.378	251.639							
J 3	314739.742	5843157.182	251.632							
J 4	314737.748	5843155.939	251.618							
J 5	314737.453	5843155.857	251.617							
J 6	314746.944	5843151.093	251.758							
J 7	314745.945	5843154.019	251.722							
J 8	314743.161	5843156.218	251.675							
J 9	314739.923	5843157.393	251.637							
J 10	314739.716	5843157.364	251.635							
J 11	314739.519	5843157.293	251.634							
J 12	314737.682	5843155.897	251.618							
J 13	314737.609	5843155.869	251.618							
J 14	314737.531	5843155.855	251.617							
Curve no	I	Radius	Arc	Mid Ord	Qtr Ord	X	Y	I	Mid Ord RL	
J 1	2	-86.957	-8.600	13.052	2.360	1.748	2.732	3.185	3.263	251.722
J 2	3	-48.043	-1.000	0.839	0.087	0.065	0.199	0.208	0.210	251.635
J 3	4	45.000	0.400	0.314	0.030	0.023	0.075	0.078	0.079	251.618







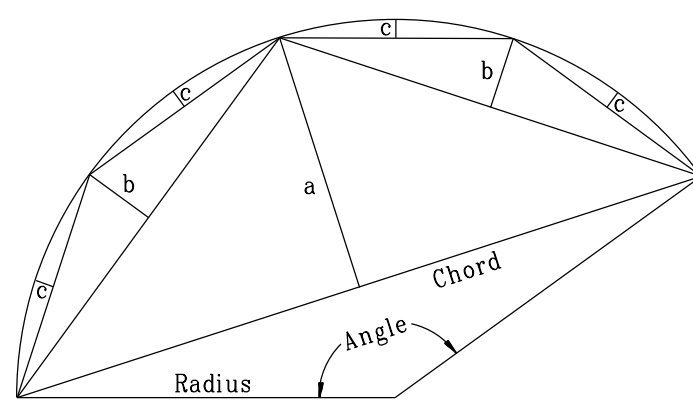


AMENDMENTS		bpd		breese pitt dixon pty. ltd.		1/19 cato street hawthorn east, 3123 telephone 8823 2300 fax no. 8823 2310			
MELWAY REF.		366-E-6		land surveyors		civil engineers			
SURVEY		BPD		WARATAH ESTATE STAGE 10		MUNICIPALITY			
DESIGN		TVT				HUME			
DRAWN		PG				REFERENCE			
CHECKED				SCALE AS SHOWN		DATE DEC '17			
DATE		REMARKS		DATUM AHD		SHEET 5 OF 14			
						8711 E/10			



SCALE HORIZONTAL 1:500
 VERTICAL 1:50

I:\HB71\ENG\ST10\E10_R07_LS2.dgn

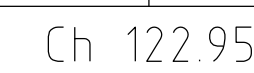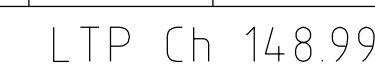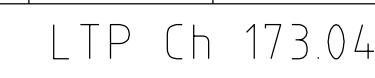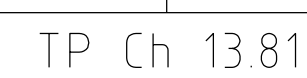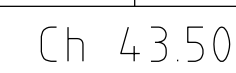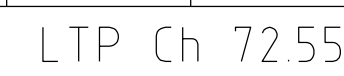
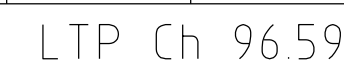


CROSS SECTIONS





CLASS 3 CRUSHED ROCK BACKFILL

AMENDMENTS					breese pitt dixon pty. ltd. land surveyors				civil engineers				1/19 cato street hawthorn east, 3123 telephone 8823 2300 fax no. 8823 2310			
				MELWAY REF.	366-E-6		WARATAH ESTATE STAGE 10						MUNICIPALITY			
				SURVEY	BPD								HUME			
				DESIGN	TVT								REFERENCE			
				DRAWN	PG								8711 E/10			
VER	DATE	REMARKS		CHECKED	SCALE AS SHOWN		DATUM AHD		DATE	DEC ' 17	SHEET	8 OF 14	A			

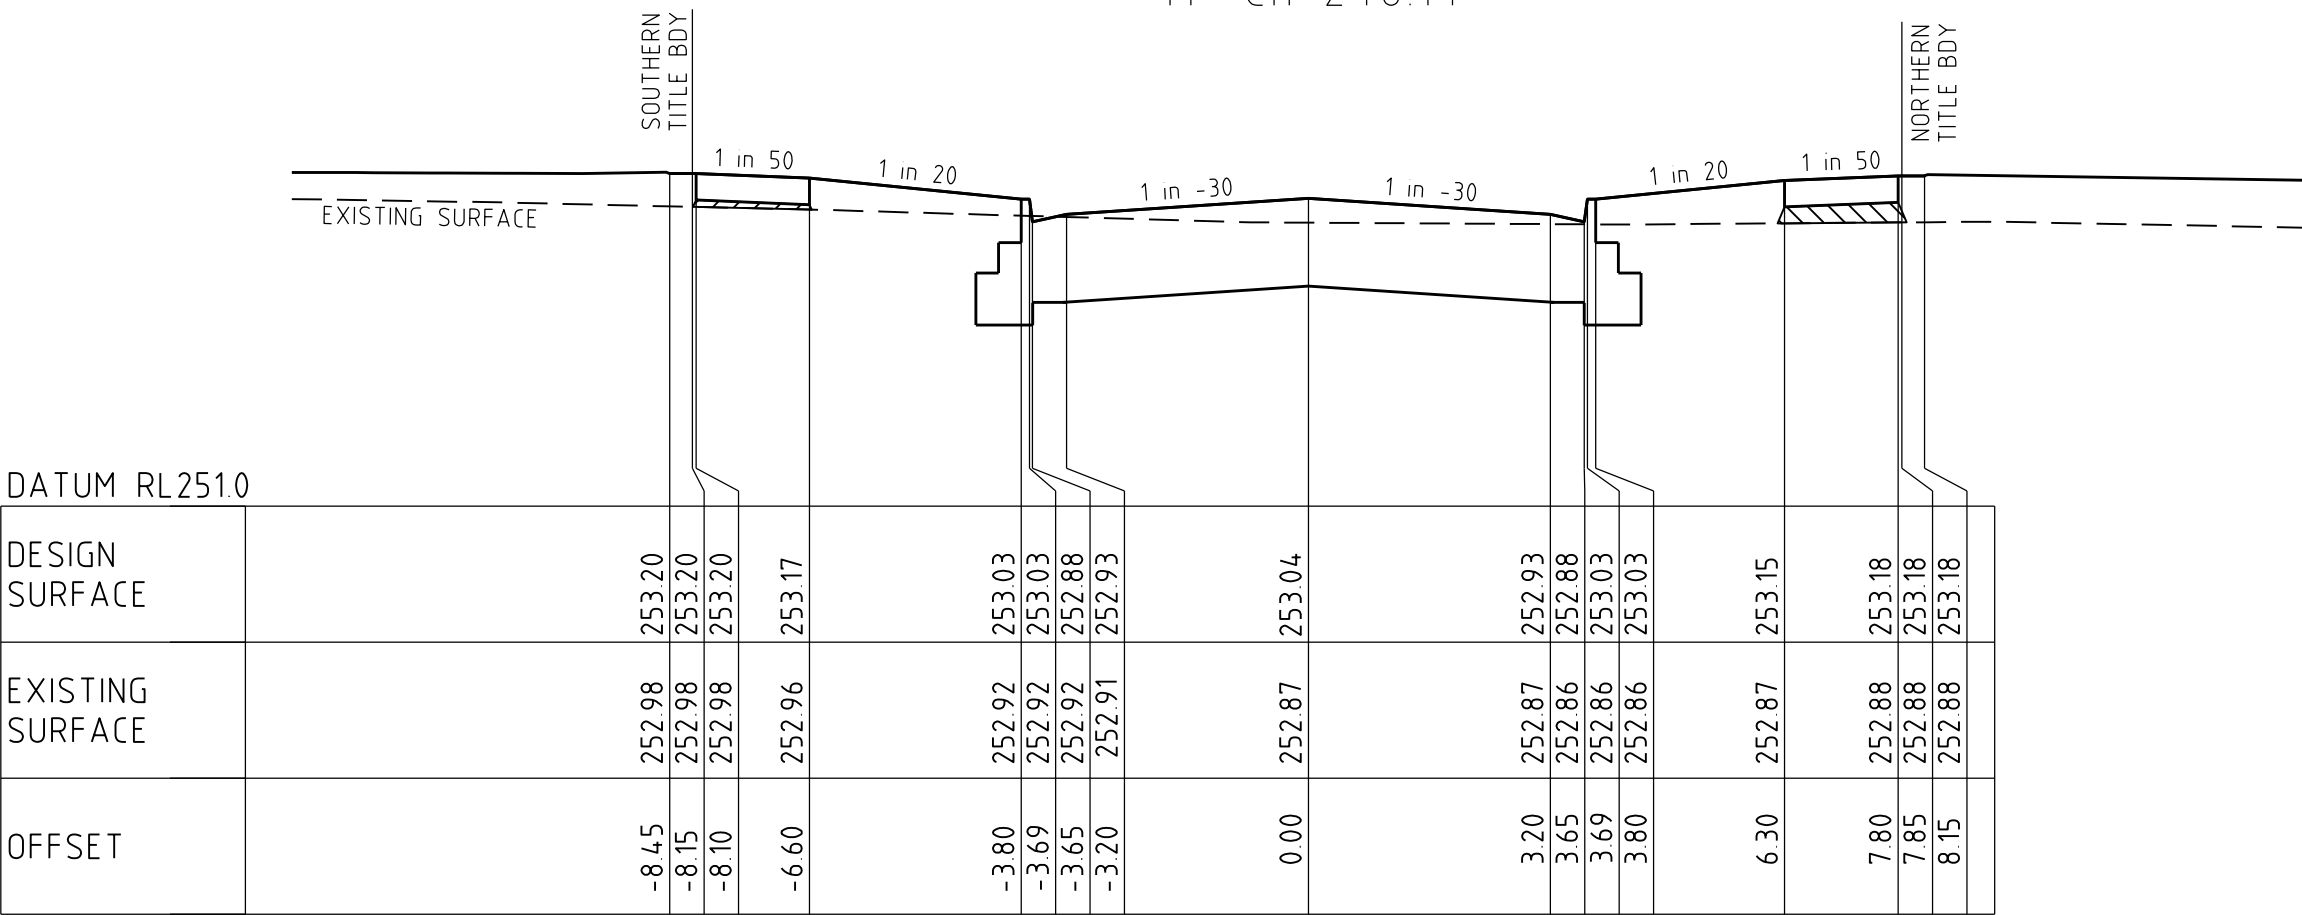
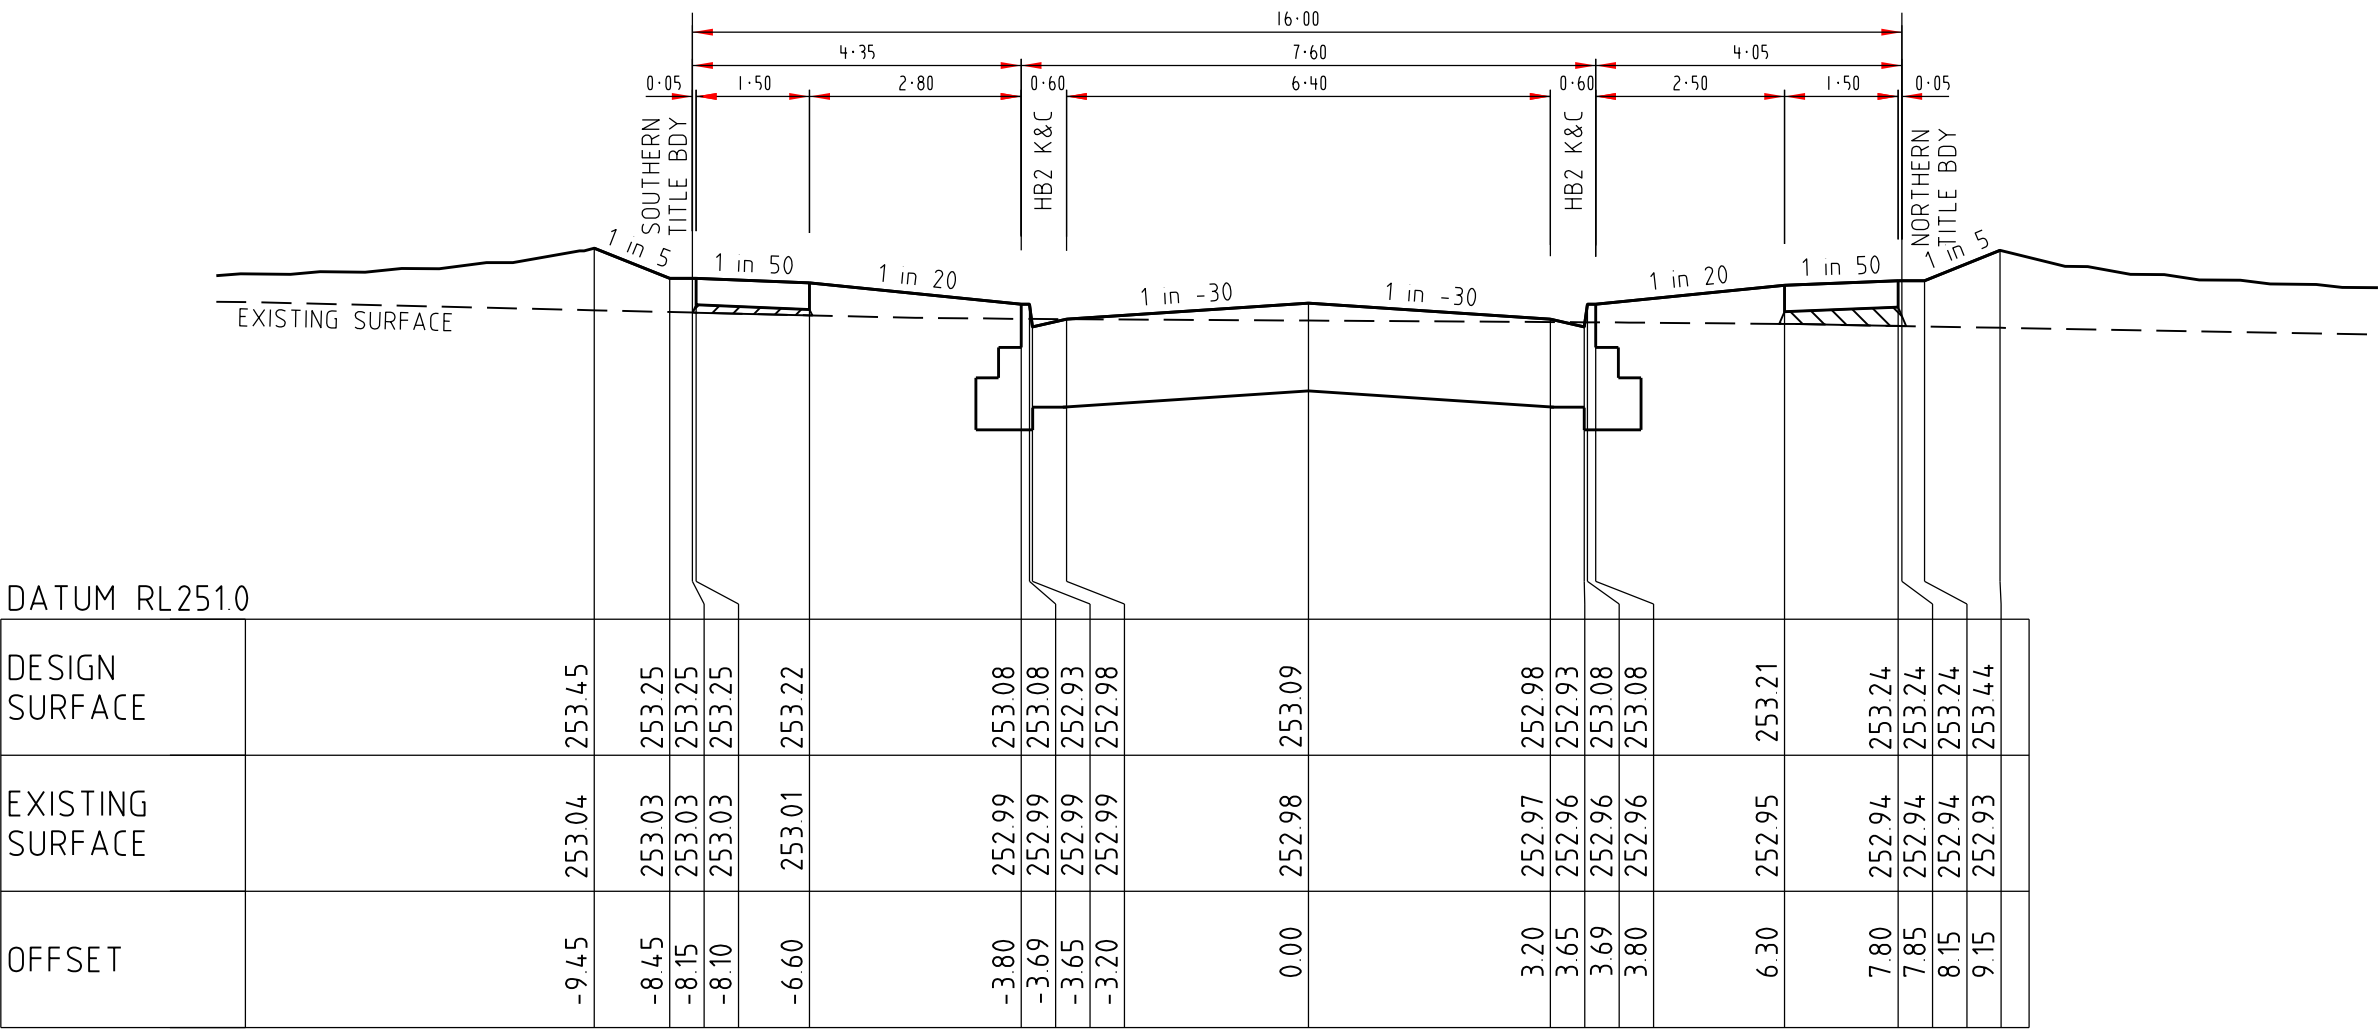


AMBERFIELD STREET CROSS SECTIONS
SCALE HORIZONTAL 1:100
VERTICAL 1:50

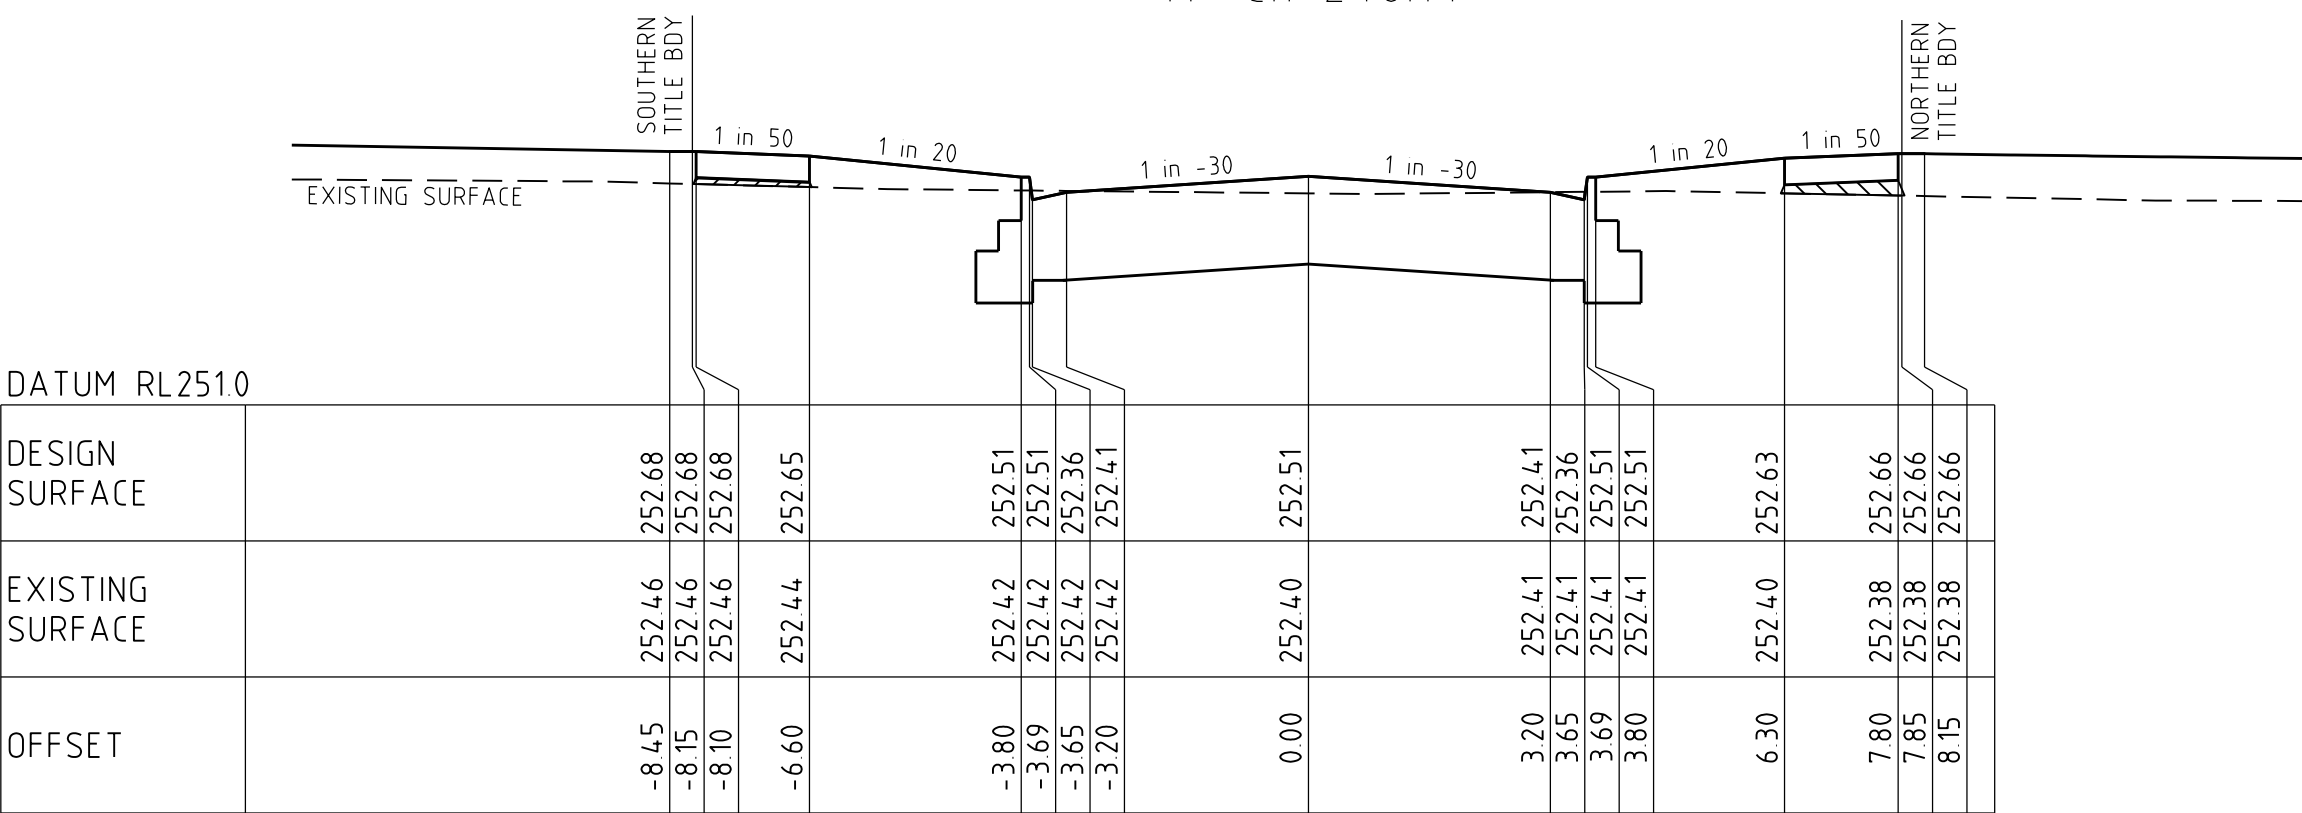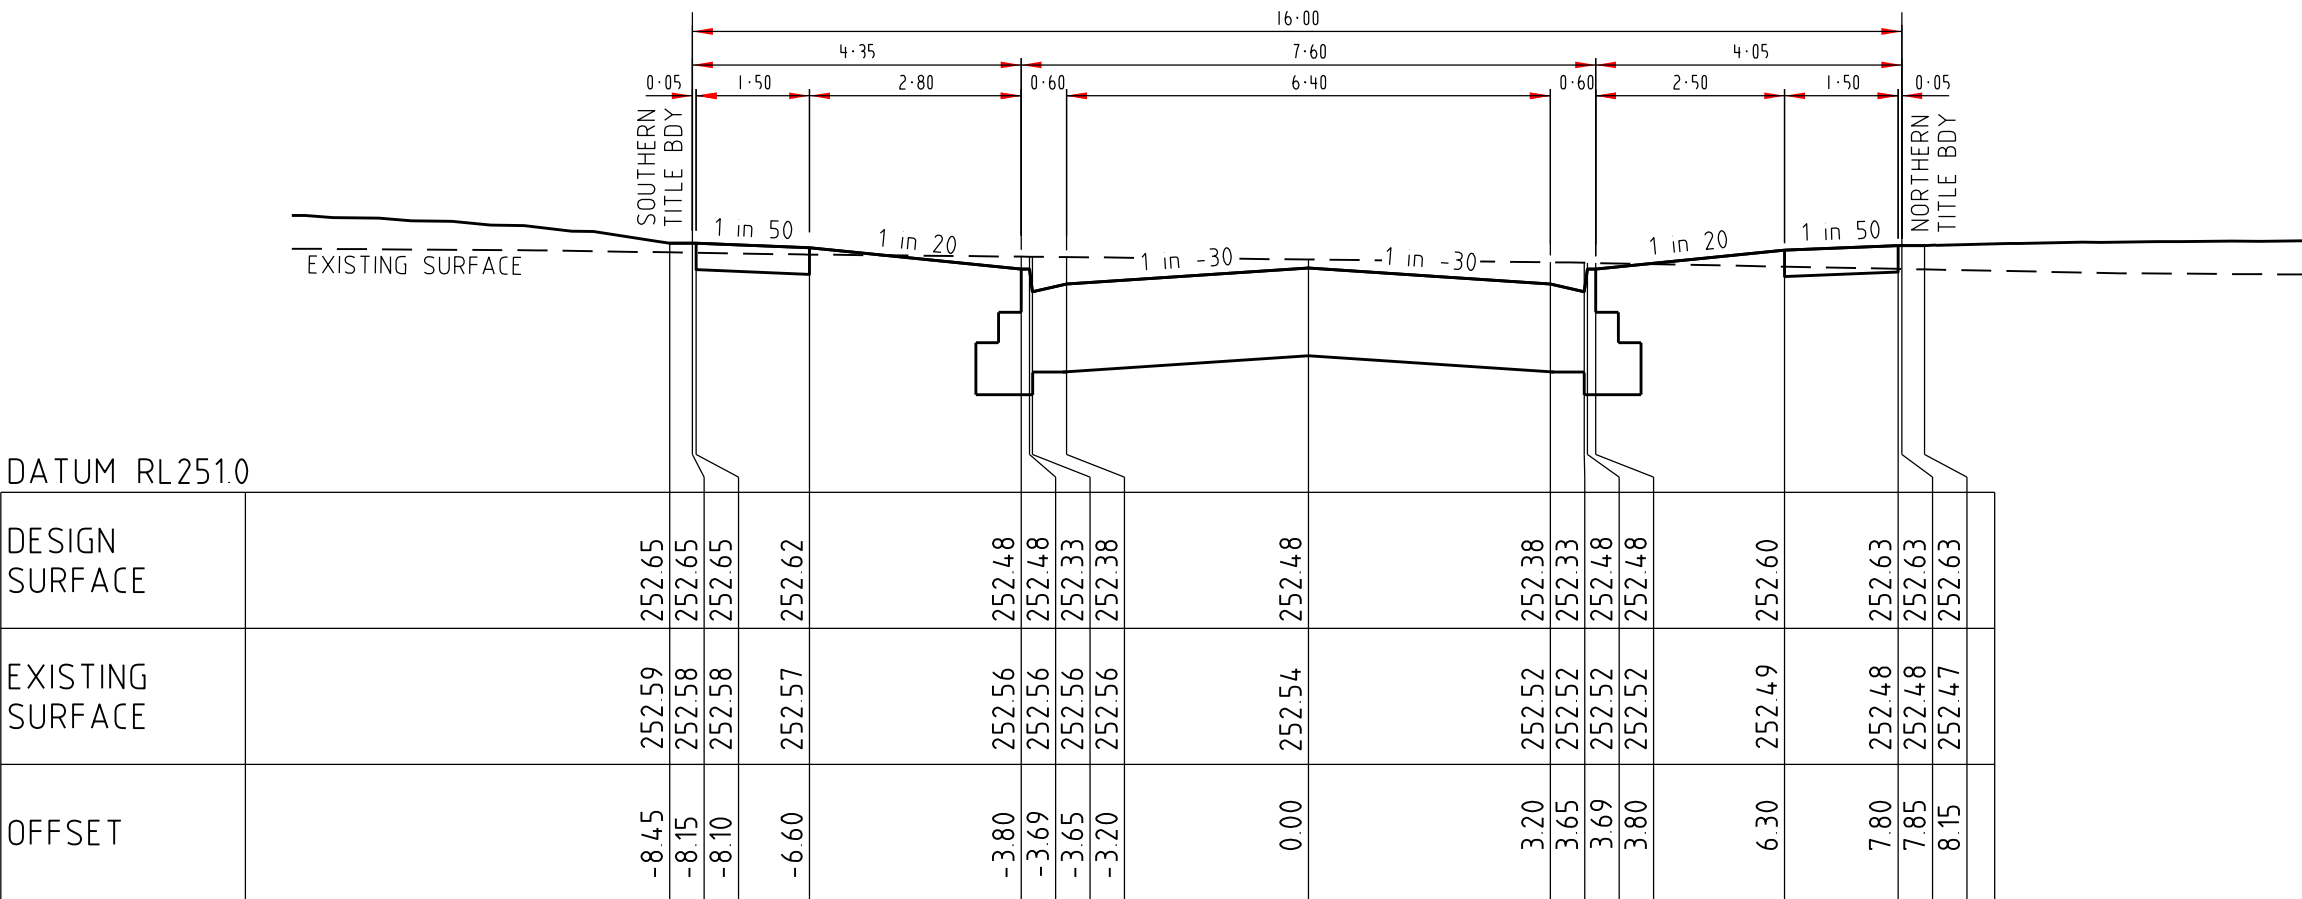


CLASS 3 CRUSHED ROCK BACKFILL


GUARDIAN STREET CROSS SECTIONS
SCALE HORIZONTAL 1:100
VERTICAL 1:50

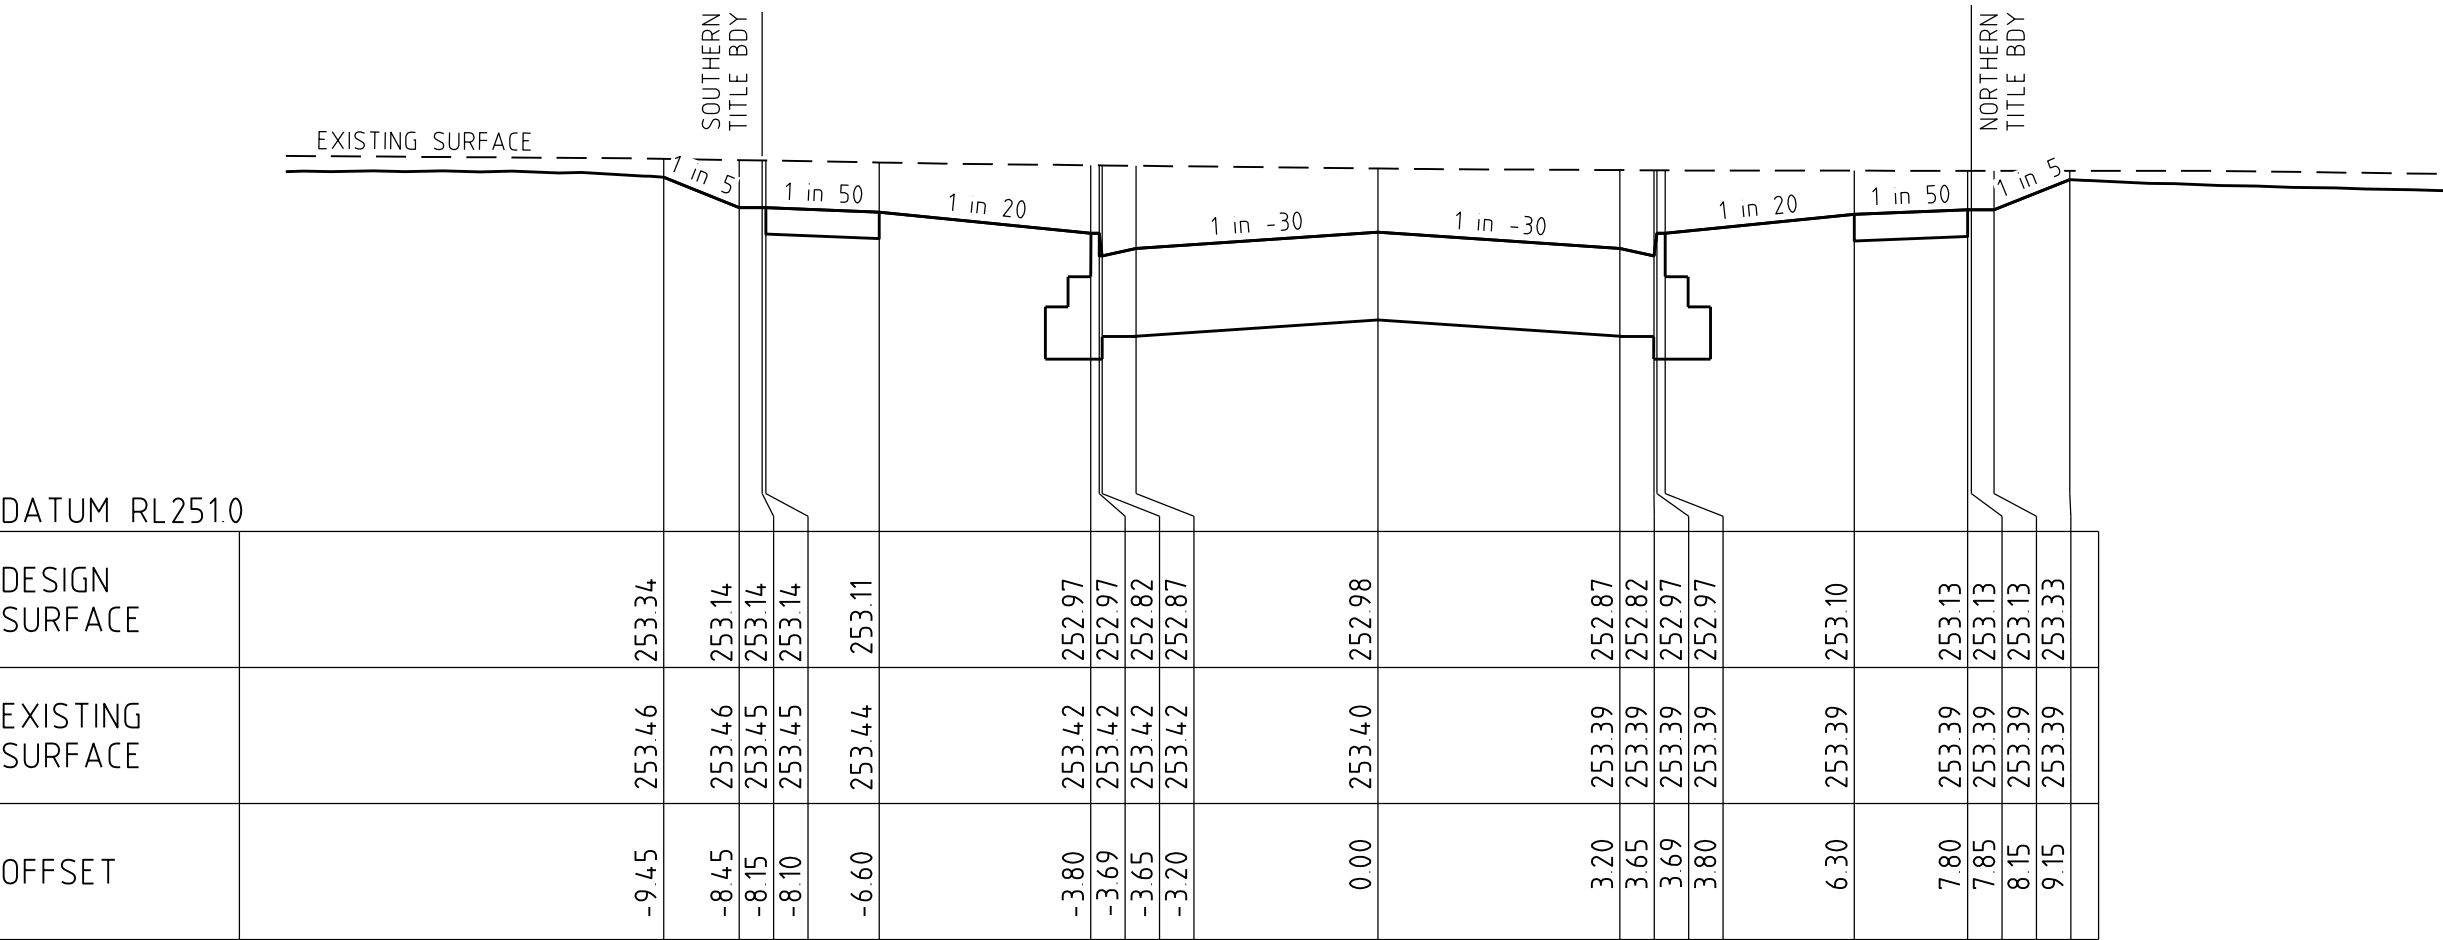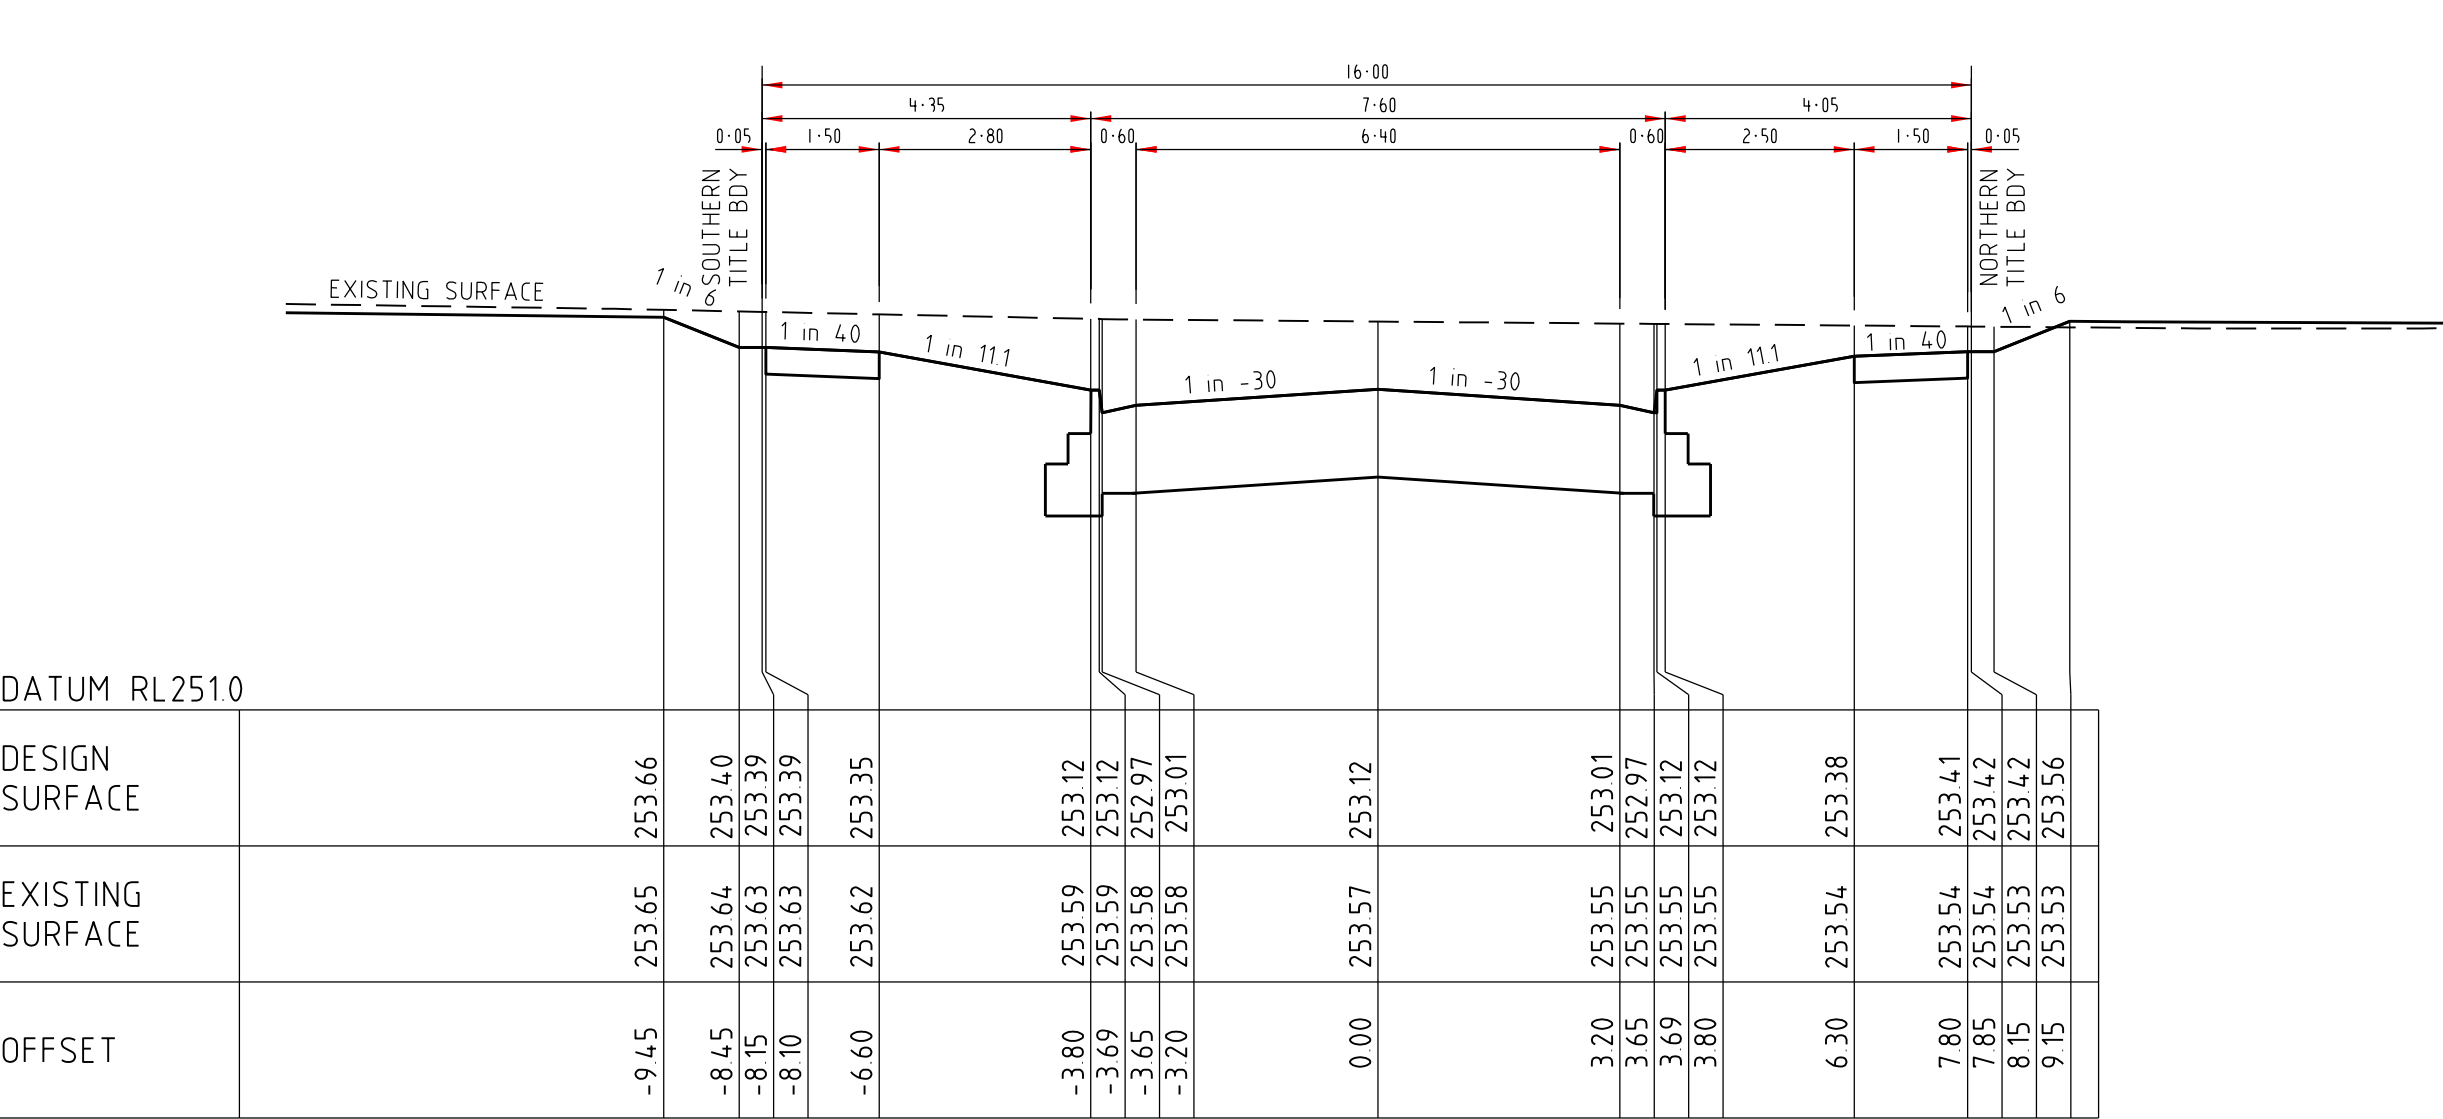

HALIFAX STREET CROSS SECTIONS
SCALE HORIZONTAL 1:100
VERTICAL 1:50

AMENDMENTS				breese pitt dixon pty. ltd.		1/19 cato street hawthorn east, 3123 telephone 8823 2300 fax no. 8823 2310						
				land surveyors		civil engineers						
				WARATAH ESTATE STAGE 10		MUNICIPALITY HUME						
				REFERENCE 8711 E/10								
VER	DATE	REMARKS	CHECKED	SCALE	AS SHOWN	DATUM	AHD	DATE	DEC '17	SHEET	11 OF 14	A

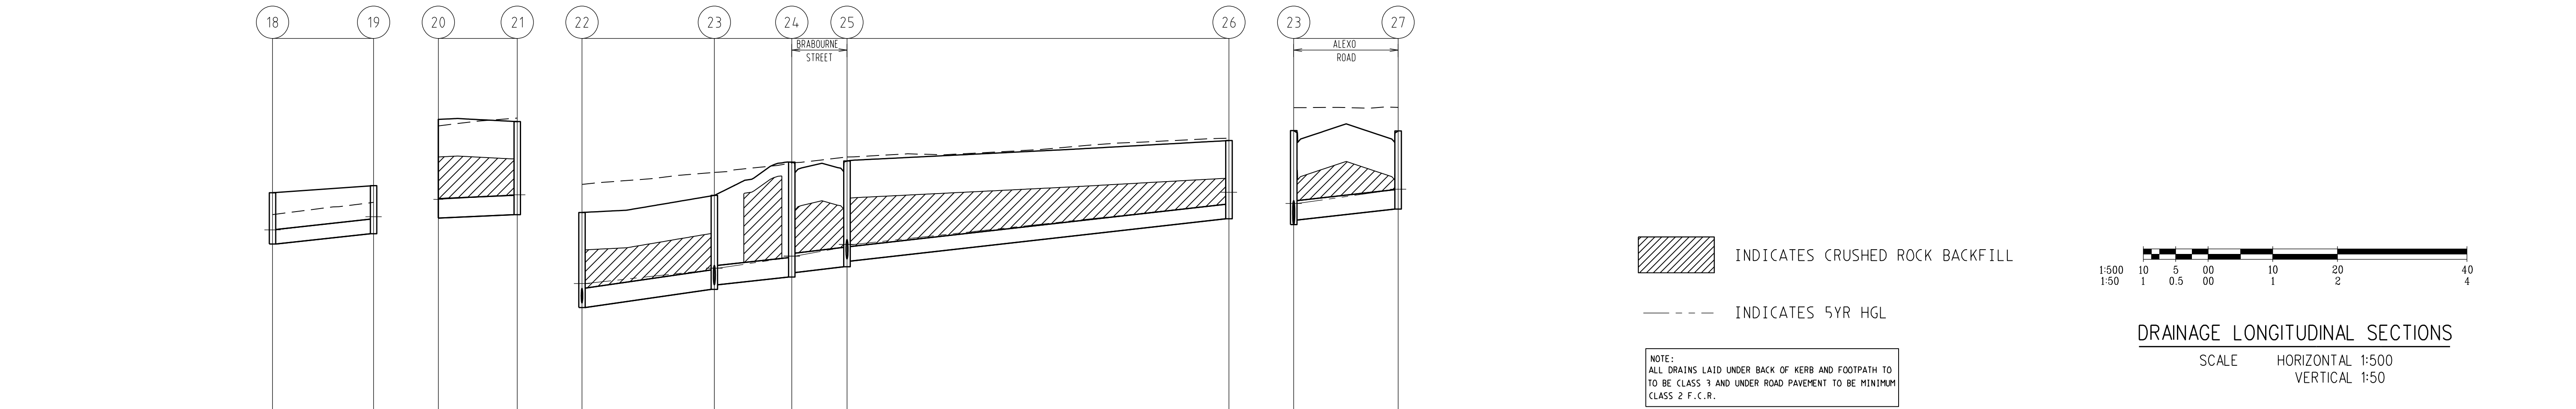


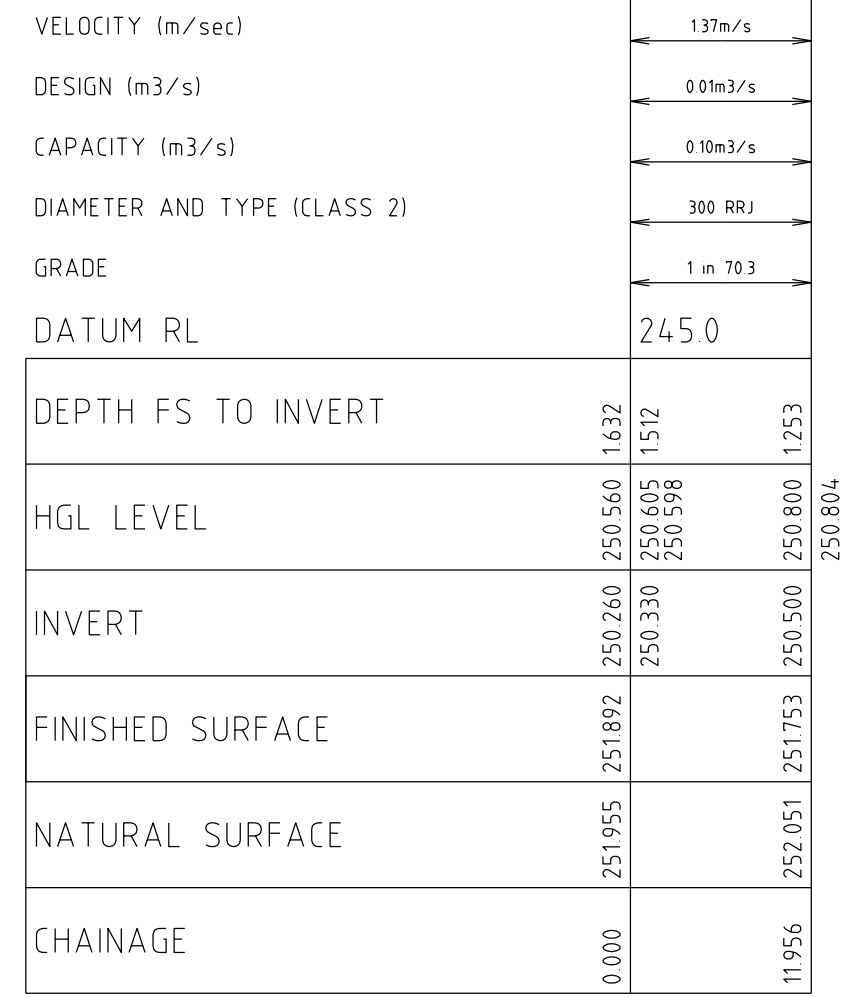

PIT No.	PIT DESCRIPTION	LENGTH	WIDTH	INLET		OUTLET		TOP	DEPTH INVERT	REMARKS	REMARKS
				INVERT	DIA	INVERT	DIA	PIT RL			
1	Ex.PIT			249.930	525			251.873	1.943		
2	GRADED ENTRY PIT (HB2)	900	900	250.070	525	250.000	525	251.997	1.997	VPA GAA STD DWG EDCM603&607 (HAUNCHED)	HAUNCHED PIT, COVER TO 900 x 600
3	GRADED ENTRY PIT (HB2)	900	900	250.180	525	250.110	525	252.121	2.011	VPA GAA STD DWG EDCM603&607 (HAUNCHED)	HAUNCHED PIT, COVER TO 900 x 600
4	GRADED ENTRY PIT (HB2)	900	900	250.280	525	250.210	525	252.121	1.911	VPA GAA STD DWG EDCM603&607 (HAUNCHED)	HAUNCHED PIT, HD COVER TO 900 x 600 & PIT FLOOR DEFLECTOR
5	JUNCTION PIT	900	900	250.500	525	250.430	525	252.385	1.955	VPA GAA STD DWG EDCM607 (HAUNCHED)	HAUNCHED PIT, COVER TO 900 x 600
6	GRADED ENTRY PIT (HB2)	900	900	250.635	450	250.560	525	252.516	1.956	VPA GAA STD DWG EDCM603&607 (HAUNCHED)	HAUNCHED PIT, HD COVER TO 900 x 600 & PIT FLOOR DEFLECTOR
				251.230	300						
7	GRADED ENTRY PIT (HB2)	900	600	250.980	375	250.905	450	252.750	1.845	VPA GAA STD DWG EDCM603	HD COVER & PIT FLOOR DEFLECTOR
				251.260	300						
8	JUNCTION PIT	900	600	251.190	375	251.120	375	252.893	1.773	VPA GAA STD DWG EDCM605	
9	GRADED ENTRY PIT (HB2)	900	600	251.320	375	251.250	375	252.996	1.746	VPA GAA STD DWG EDCM603	
10	GRADED ENTRY PIT (HB2)	900	600	251.435	375	251.365	375	252.996	1.631	VPA GAA STD DWG EDCM603	CONNECT TO EXISTING ENDPPIPE
11	JUNCTION PIT	900	600	251.570	375	251.500	375	253.091	1.591	VPA GAA STD DWG EDCM605	
				251.645	300						
12	END PIPE					251.600	375	253.129	1.529	GRADE TO FREE OUTLET	CONNECT TO EXISTING ENDPPIPE
13	GRADED ENTRY PIT (HB2)	900	600			251.320	300	252.524	1.204	VPA GAA STD DWG EDCM603	
14	GRADED ENTRY PIT (HB2)	900	600			251.350	300	252.758	1.408	VPA GAA STD DWG EDCM603	
15	GRADED ENTRY PIT (HB2)	900	600			251.730	300	253.100	1.370	VPA GAA STD DWG EDCM603	HD COVER
17	JUNCTION PIT	900	600			251.310	225	252.316	1.006	VPA GAA STD DWG EDCM605	
18	EX PIT			251.610	225			252.403	0.793		CONNECT TO EXISTING PIT
19	EASEMENT PIT	900	600			251.770	225	252.513	0.743	VPA GAA STD DWG EDCM605	
20	END PIPE			251.010	300			252.535	1.525	GRADE TO FREE OUTLET	CONNECT TO EXISTING ENDPPIPE
21	GRADED ENTRY PIT (HB2)	900	600			251.064	300	252.501	1.437	VPA GAA STD DWG EDCM603	
22	Ex.PIT			249.630	300			251.098	1.468		CONNECT TO EXISTING ENDPPIPE
23	GRADED ENTRY PIT (HB2)	900	600	249.980	300	249.910	300	251.362	1.452	VPA GAA STD DWG EDCM603	PIT FLOOR DEFLECTOR
				249.980	300						
24	GRADED ENTRY PIT (HB2)	900	600	250.170	300	250.100	300	251.900	1.800	VPA GAA STD DWG EDCM603	PIT FLOOR DEFLECTOR
25	GRADED ENTRY PIT (HB2)	900	600	250.185	225	250.260	300	251.900	1.640	VPA GAA STD DWG EDCM603	
				250.330	300						
26	JUNCTION PIT	900	600			251.000	225	252.208	1.208	VPA GAA STD DWG EDCM605	
27	GRADED ENTRY PIT (HB2)	900	600			250.150	300	251.356	1.206	VPA GAA STD DWG EDCM603	
28	GRADED ENTRY PIT (HB2)	900	600			250.500	300	251.753	1.253	VPA GAA STD DWG EDCM603	
30	JUNCTION PIT	900	600			250.600	225	251.664	1.064	VPA GAA STD DWG EDCM605	
31	EX PIT			250.675	225			251.826	1.151		CONNECT TO EXISTING PIT
32	JUNCTION PIT	900	600			251.030	225	252.033	1.003	VPA GAA STD DWG EDCM605	

— — — — INDICATES 5YR HGL

NOTE:
ALL DRAINS LAID UNDER BACK OF KERB AND FOOTPATH TO
TO BE CLASS 3 AND UNDER ROAD PAVEMENT TO BE MINIMUM
CLASS 2 F.C.R.

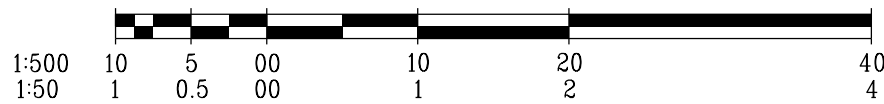

DRAINAGE LONGITUDINAL SECTIONS

SCALE HORIZONTAL 1:500
 VERTICAL 1:50

AMENDMENTS				breese pitt dixon pty. ltd. land surveyors civil engineers			1/19 cato street hawthorn east, 3123 telephone 8823 2300 fax no. 8823 2310							
		MELWAY REF.	366-E-6	WARATAH ESTATE STAGE 10			MUNICIPALITY							
		SURVEY	BPD				HUME							
		DESIGN	TVT				REFERENCE							
		DRAWN	PG				8711 E/10							
VER.	DATE	REMARKS	CHECKED	SCALE	AS SHOWN	DATUM	AHD	DATE	DEC '17	SHEET	13	OF	14	A



SCALE 1:500

INSET

I:\H871\ENG\ST10\E10_R14_PPI.doc