

ARTIST IMPRESSION



THE QUARTER



OUTLOOK



A REFINED BALANCE OF LIGHT AND SPACE

A NEW OUTLOOK ON LIVING.

Outlook invites you to experience a home where thoughtful design and effortless living come together in perfect harmony. Ingeniously designed to bring light into the heart of the home, this spacious terrace offers a seamless blend of connection and retreat.


Reverse living maximises natural light, with the open-plan kitchen, dining and living areas flowing onto a private balcony, perfect for entertaining or unwinding. The master suite, built-in robe and ensuite, provides a peaceful escape, while additional bedrooms on the lower level offer flexibility for modern living.

With elevated spaces, premium finishes and a sense of tranquillity woven into every detail, Outlook is designed to enhance your everyday living.

GROUND FLOOR




FIRST FLOOR

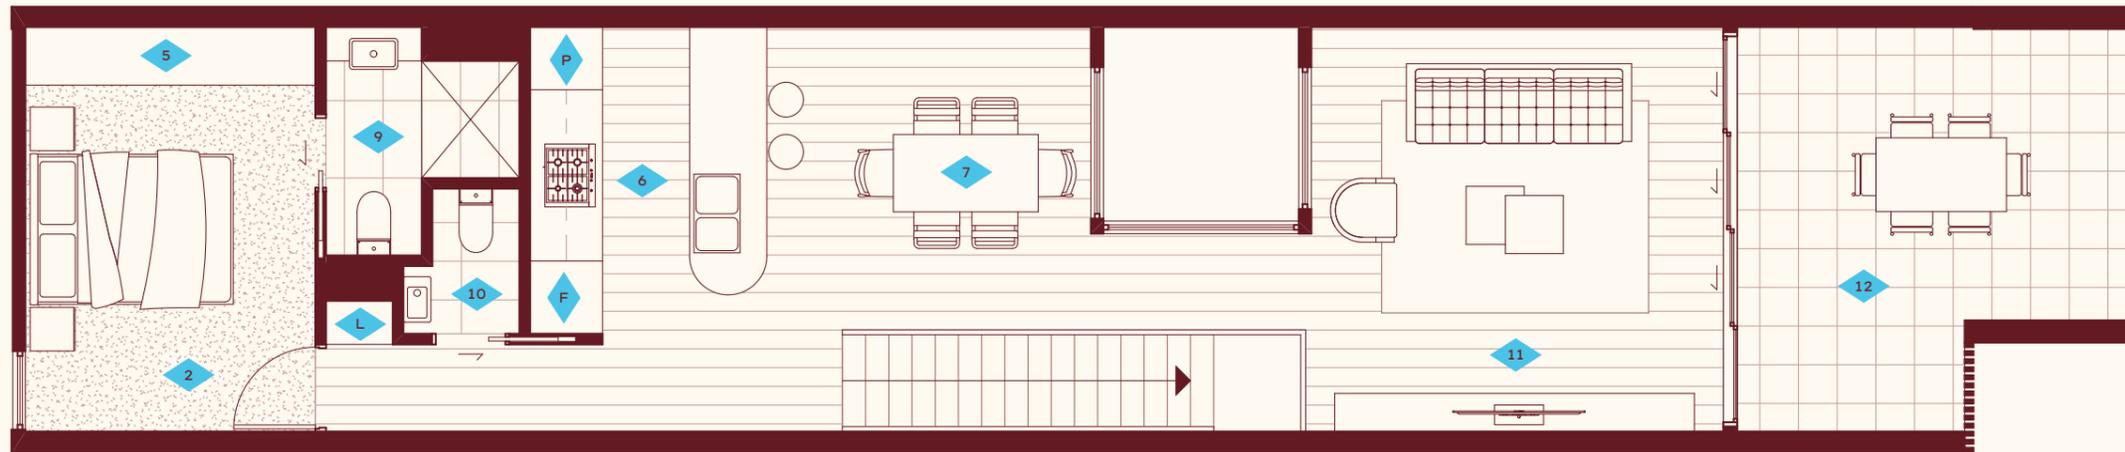

OUTLOOK

HOUSE SIZE

163m²

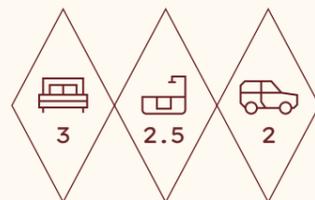

- | | | |
|------------------|--------------|----------------|
| 1 ENTRY | 9 ENSUITE | F FRIDGE SPACE |
| 2 MASTER BEDROOM | 10 POWDER | P PANTRY |
| 3 BEDROOM 2 | 11 LIVING | L LINEN |
| 4 BEDROOM 3 | 12 BALCONY | G GARDEN |
| 5 ROBE | 13 LAUNDRY | |
| 6 KITCHEN | 14 GARAGE | |
| 7 DINING | 15 COURTYARD | |
| 8 BATHROOM | | |



KEY FEATURES

Reverse living with open plan Kitchen/Dining and Living areas

Spacious Balcony with direct access off Living area

Ample natural light to Living areas

Built-in Robe and Ensuite to Master Bedroom

Double Car Garage with in-built Laundry

Light-filled void provides natural light to Living and Dining areas

A MASTERPIECE OF DESIGN

Every element of this unique and boutique address
is the product of careful and thoughtful design.
The bespoke homes are no exception.

Designed by Studio Nine Architects, each of these homes
take advantage of the aspect and views. Materials reflect effortless
contemporary style and natural light floods spaces in winter.

Studio Nine Architects is an Adelaide based architecture and
interior design studio. From humble beginnings in 1998, they are
now one of the state's largest studio's consisting of a team of over
50 design and support staff with a diverse portfolio of projects.



DISPLAY SUITE
OPEN 7 DAYS
11AM-5PM

LOCATED NEXT TO THE JUNCTION,
MORPHETTVILLE

470 ANZAC HIGHWAY
CAMDEN PARK
SOUTH AUSTRALIA 5038



0482 099 027
THEQUARTER@OLIVERHUME.COM.AU
MORPHETTVILLEQUARTER.COM.AU

DISCLAIMER

Information contained herein is indicative and for illustrative purposes only and is subject to change without notice. Whilst all reasonable care has been taken in providing this information, no responsibility is accepted by the vendor nor the agent for any action taken in reliance thereon. Prospective purchasers should make their own enquiries to satisfy themselves on all aspects of the The Quarter community. Details herein do not constitute any representation by the vendor or the agent and are expressly excluded from any contract. Images represent an artist's impression and are used for illustrative purposes only. All maps depicted in this document are not to scale and artist impressions only. RLA 306035

Proudly marketed by
OLIVER HUME

VillaRange
BY VILLAWOOD
PROPERTIES

villawood
properties