

PLAN OF SUBDIVISION

EDITION

PS 905653H

LOCATION OF LAND

PARISH: MARIBYRNONG

TOWNSHIP: -

SECTION: B

CROWN ALLOTMENT: 9 (PART)

CROWN PORTION: -

TITLE REFERENCE: VOL FOL

LAST PLAN REFERENCE: LOT W ON PS900034Q

POSTAL ADDRESS: KENNEDY DRIVE
(at time of subdivision) FRASER RISE 3336

MGA 94 CO-ORDINATES: E 298 900 ZONE: 55
(approx. centre of land in plan) N 5 824 650

VESTING OF ROADS AND/OR RESERVES

NOTATIONS

IDENTIFIER	COUNCIL/BODY/PERSON	STAGING
ROAD R1	MELTON CITY COUNCIL	THIS IS / IS NOT A STAGED SUBDIVISION PLANNING PERMIT NO. PA2017/5637
		<p>SURVEY THIS PLAN IS IS NOT BASED ON SURVEY VIDE BP3327P THIS SURVEY HAS BEEN CONNECTED TO PERMANENT MARKS NO(S) 53, 136 & 776 IN PROCLAIMED SURVEY AREA NO. -</p> <p>DEPTH LIMITATION 15.24 METRES BELOW THE SURFACE</p> <p>└ LOTS 1 TO 3700 AND A TO X (ALL INCLUSIVE) HAVE BEEN OMITTED FROM THIS PLAN.</p> <p>EASEMENTS E-1 TO E-20 (BOTH INCLUSIVE) HAVE BEEN OMITTED FROM THIS PLAN.</p> <p>LAND SUBDIVIDED (EXCLUDING LOT Y) - 1.812ha</p>

EASEMENT INFORMATION

LEGEND: E - ENCUMBERING EASEMENT, CONDITION IN CROWN GRANT IN THE NATURE OF AN EASEMENT OR OTHER ENCUMBRANCE A - APPURTENANT EASEMENT

SUBJECT LAND	PURPOSE	WIDTH (metres)	ORIGIN	LAND BENEFITED/IN FAVOUR OF
E-21	SEWERAGE	SEE DIAG	PS900034Q	GREATER WESTERN WATER CORPORATION
E-22	SEWERAGE	SEE DIAG	THIS PLAN	GREATER WESTERN WATER CORPORATION

ASPIRE - 37

30 LOTS AND BALANCE LOT Y

LICENSED SURVEYOR **ADRIAN A. THOMAS**

DATE 20/04/22

REFERENCE 329896-ST37

ORIGINAL SHEET SIZE A3

VERSION B

DRAWING 329896-ST37-AB



SHEET 1 OF 5 SHEETS

veris

VERIS AUSTRALIA PTY LTD
A | Level 3, 1 Southbank Blvd
Southbank VIC 3006
T | +61 3 7019 8400
E | melbourne@veris.com.au
W | www.veris.com.au

PLAN OF SUBDIVISION


PS 905653H

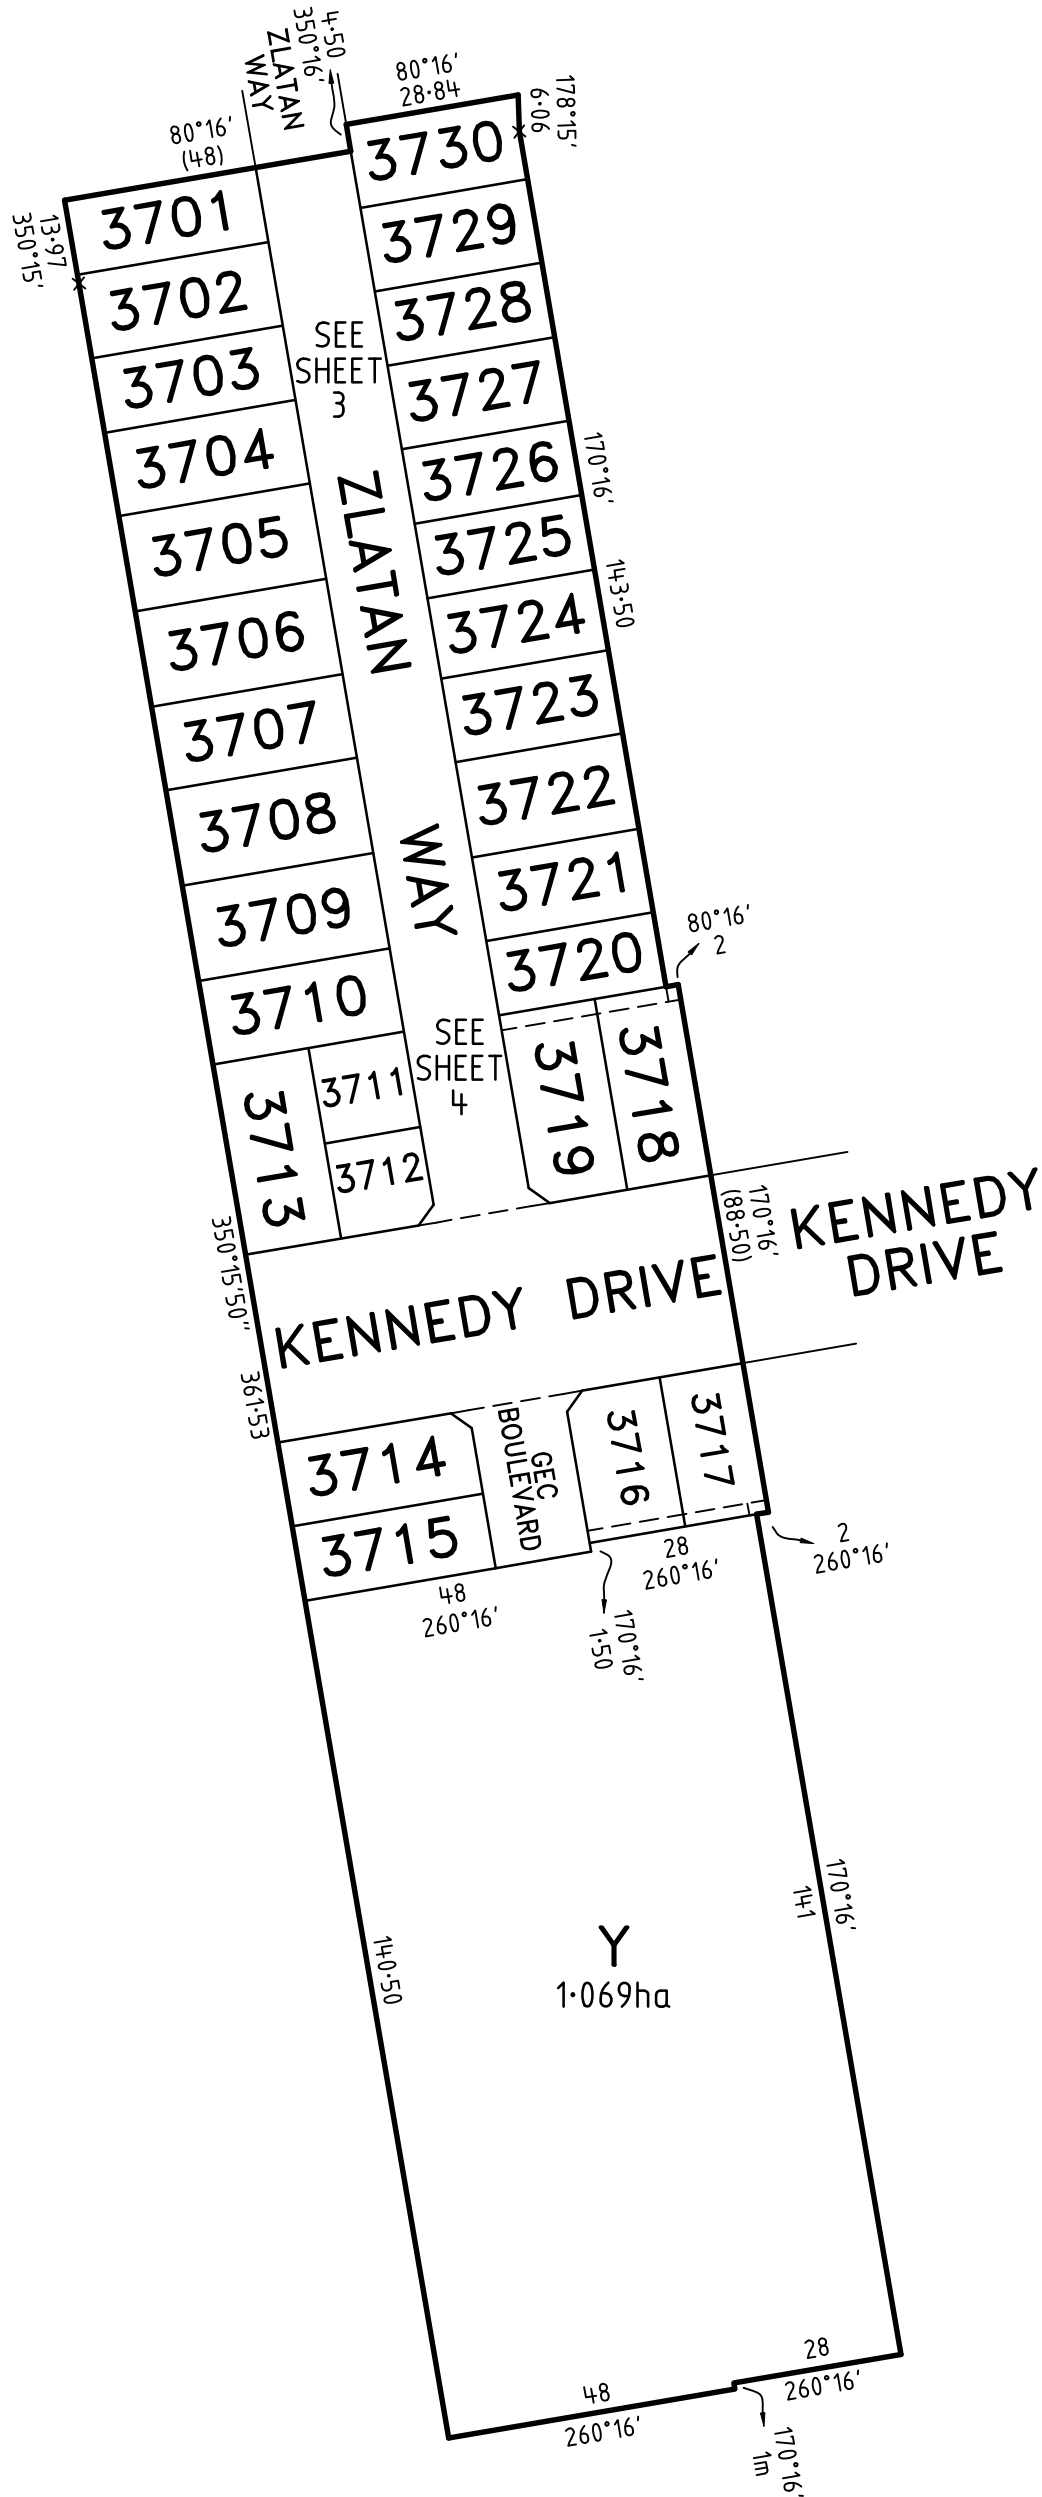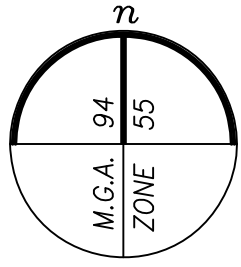

ASPIRE - 37

LICENSED SURVEYOR ADRIAN A. THOMAS

SCALE
1:1250

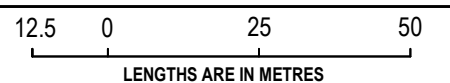

DATE 20/04/22

REFERENCE 329896-ST37

ORIGINAL SHEET SIZE A3

VERSION B

DRAWING 329896-ST37-AB


SHEET 2

veris

VERIS AUSTRALIA PTY LTD
A | Level 3, 1 Southbank Blvd
Southbank VIC 3006
T | +61 3 7019 8400
E | melbourne@veris.com.au
W | www.veris.com.au

PLAN OF SUBDIVISION


PS 905653H

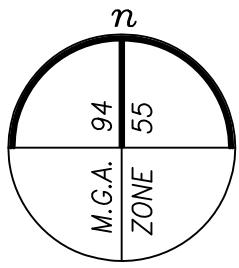

ASPIRE - 37

LICENSED SURVEYOR **ADRIAN A. THOMAS**

SCALE
1:500

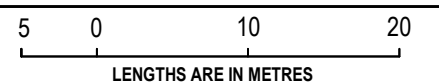

DATE 20/04/22

REFERENCE 329896-ST37

ORIGINAL SHEET SIZE A3

VERSION B

DRAWING 329896-ST37-AB

SHEET 3



veris

VERIS AUSTRALIA PTY LTD
A | Level 3, 1 Southbank Blvd
Southbank VIC 3006
T | +61 3 7019 8400
E | melbourne@veris.com.au
W | www.veris.com.au

PLAN OF SUBDIVISION

PS 905653H

SEE SHEET 3

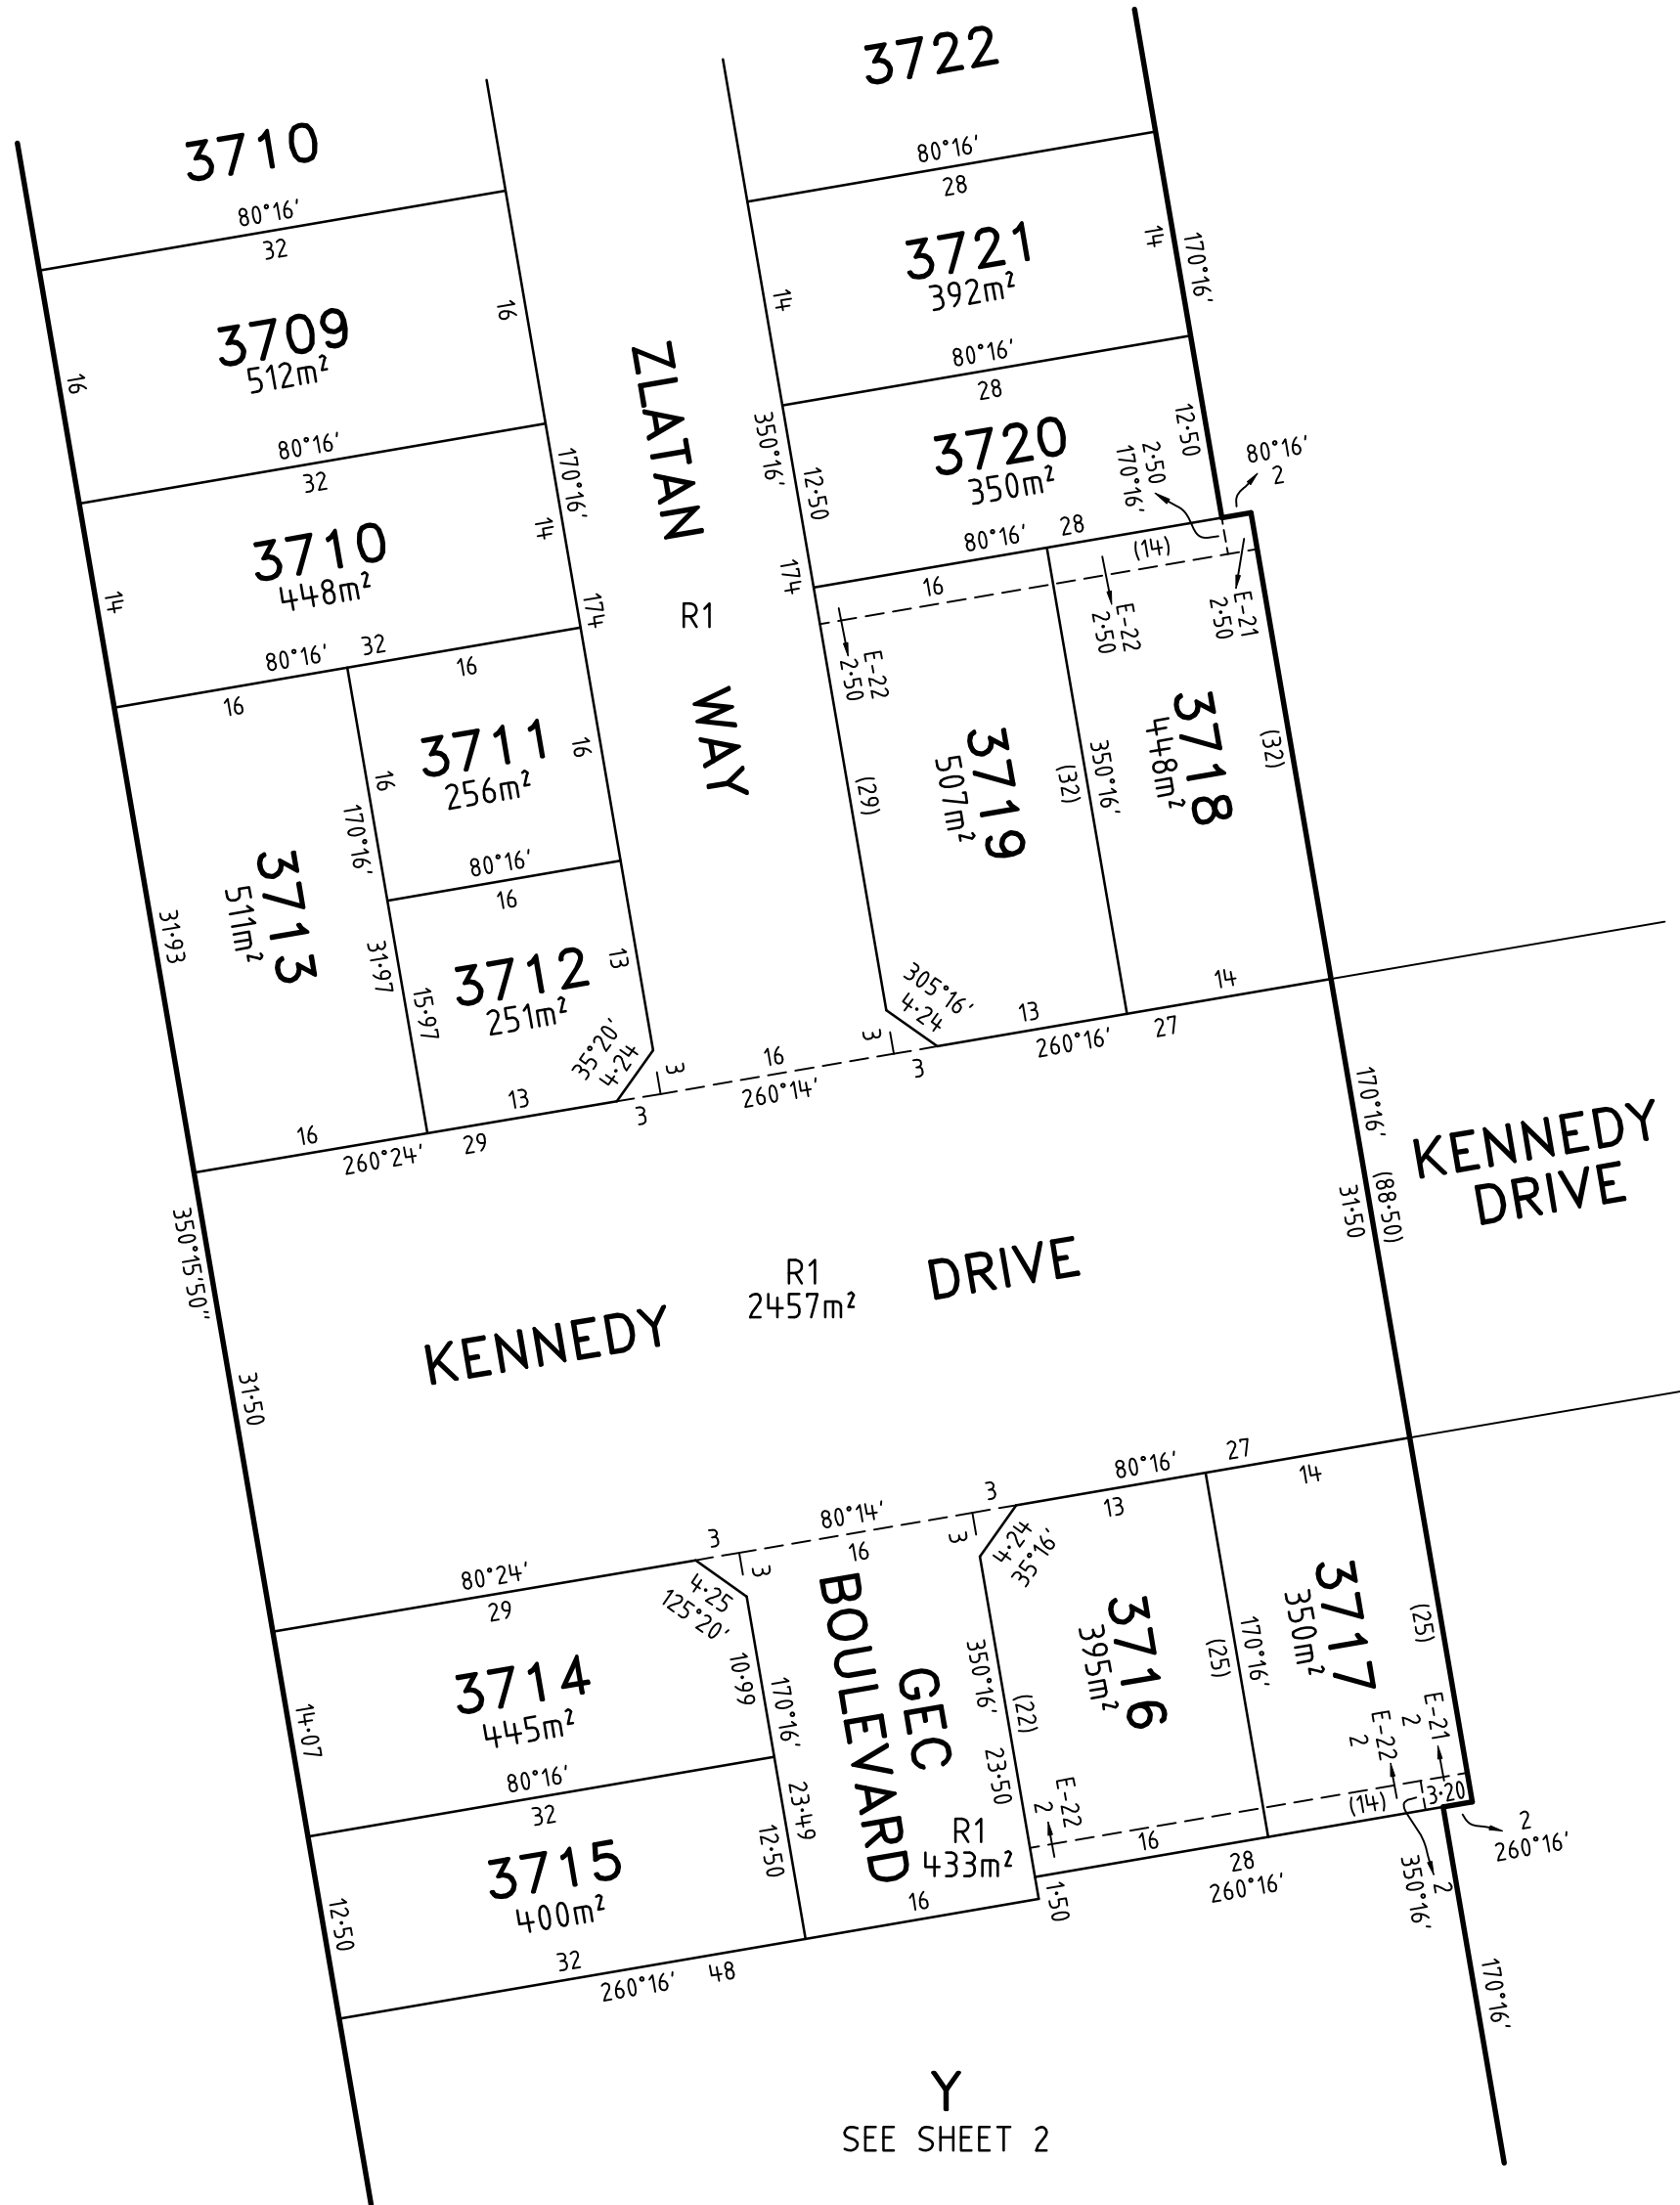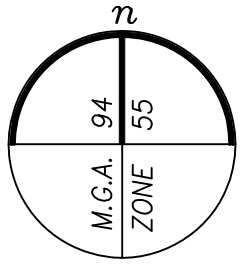


SEE SHEET 2

ASPIRE - 37

LICENSED SURVEYOR ADRIAN A. THOMAS

SCALE
1:500

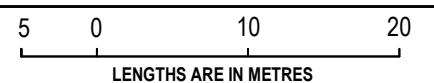

DATE 20/04/22

REFERENCE 329896-ST37

ORIGINAL SHEET SIZE A3

VERSION B

DRAWING 329896-ST37-AB

SHEET 4



VERIS AUSTRALIA PTY LTD
 A | Level 3, 1 Southbank Blvd
 Southbank VIC 3006
 T | +61 3 7019 8400
 E | melbourne@veris.com.au
 W | www.veris.com.au

PLAN OF SUBDIVISION

PS 905653H

CREATION OF RESTRICTION A

THE REGISTERED PROPRIETORS OF THE BURDENED LAND COVENANT WITH THE REGISTERED PROPRIETORS OF THE BENEFITED LAND AS SET OUT IN THE RESTRICTION WITH THE INTENT THAT THE BURDEN OF THE RESTRICTION RUNS WITH AND BINDS THE BURDENED LAND AND THE BENEFIT OF THE RESTRICTION IS ANNEXED TO AND RUNS WITH THE BENEFITED LAND.

TABLE OF LAND BURDENED AND LAND BENEFITED

BURDENED LOT No.	BENEFITING LOTS ON THIS PLAN
3701	3702
3702	3701, 3703
3703	3702, 3704
3704	3703, 3705
3705	3704, 3706
3706	3705, 3707
3707	3706, 3708
3708	3707, 3709
3709	3708, 3710
3710	3709, 3711, 3713

BURDENED LOT No.	BENEFITING LOTS ON THIS PLAN
3713	3710, 3711, 3712
3714	3715
3715	3714
3716	3717
3717	3716
3718	3719, 3720
3719	3718, 3720
3720	3718, 3719, 3721
3721	3720, 3722

BURDENED LOT No.	BENEFITING LOTS ON THIS PLAN
3722	3721, 3723
3723	3722, 3724
3724	3723, 3725
3725	3724, 3726
3726	3725, 3727
3727	3726, 3728
3728	3727, 3729
3729	3728, 3730
3730	3729

RESTRICTION:

THE REGISTERED PROPRIETOR OR PROPRIETORS OF ANY BURDENED LOT SHOWN IN THE TABLE ABOVE SHALL NOT BUILD OR ERECT OR ALLOW TO BE BUILT OR ERECTED ANY BUILDING OR STRUCTURE OTHER THAN A BUILDING OR STRUCTURE WHICH IS BUILT OR ERECTED IN ACCORDANCE WITH BUILDING ENVELOPES CONTAINED IN MEMORANDUM OF COMMON PROVISIONS REGISTERED IN DEALING NUMBER AA7304 EXCEPT WITH THE PRIOR WRITTEN CONSENT OF THE RESPONSIBLE AUTHORITY.

EXPIRY DATE: 30/12/2033

CREATION OF RESTRICTION B

THE REGISTERED PROPRIETORS OF THE BURDENED LAND COVENANT WITH THE REGISTERED PROPRIETORS OF THE BENEFITED LAND AS SET OUT IN THE RESTRICTION WITH THE INTENT THAT THE BURDEN OF THE RESTRICTION RUNS WITH AND BINDS THE BURDENED LAND AND THE BENEFIT OF THE RESTRICTION IS ANNEXED TO AND RUNS WITH THE BENEFITED LAND.

TABLE OF LAND BURDENED AND LAND BENEFITED

BURDENED LOT SUBJECT TO TYPE 'A' OF THE SMALL LOT HOUSING CODE	BENEFITING LOTS ON THIS PLAN
3711	3710, 3712, 3713
3712	3711, 3713

RESTRICTION:

THE REGISTERED PROPRIETOR OR PROPRIETORS FOR THE TIME BEING OF ANY BURDENED LOT ON THIS PLAN IN THE TABLE AS A LOT SUBJECT TO THE 'SMALL LOT HOUSING CODE (TYPE A)' MUST NOT BUILD OR PERMIT TO BE BUILT OR REMAIN ON THE LOT ANY BUILDING OR STRUCTURE THAT HAS NOT BEEN CONSTRUCTED IN ACCORDANCE WITH THE 'SMALL LOT HOUSING CODE (TYPE A)' UNLESS IN ACCORDANCE WITH A PERMIT GRANTED TO CONSTRUCT A DWELLING ON THE LOT.

EXPIRY DATE: 30/12/2033

ASPIRE - 37



VERIS AUSTRALIA PTY LTD
A | Level 3, 1 Southbank Blvd
Southbank VIC 3006
T | +61 3 7019 8400
E | melbourne@veris.com.au
W | www.veris.com.au

LICENSED SURVEYOR **ADRIAN A. THOMAS**

SCALE



DATE 20/04/22

REFERENCE 329896-ST37

ORIGINAL SHEET SIZE A3

VERSION B

DRAWING 329896-ST37-AB

SHEET 5