


PLAN OF SUBDIVISION		LRS USE ONLY EDITION	PLAN NUMBER PS 908246F/S21	
LOCATION OF LAND PARISH: BOLLINDA AND BULLA BULLA PARISH: BULLA BULLA SECTION: 21 CROWN ALLOTMENT: 1 (PART) PARISH: BOLLINDA SECTION: 1 CROWN ALLOTMENT: 3 & 4 (PARTS) TITLE REFERENCES: VOL. FOL. LAST PLAN REFERENCE: LOT S21 ON PS908246F POSTAL ADDRESS: 250A RACECOURSE ROAD (at time of subdivision) SUNBURY, 3429 MGA 2020 CO-ORDINATES: E: 301 100 ZONE: 55 (of approx. centre of plan) N: 5 841 060 DATUM: GDA2020		COUNCIL NAME: HUME CITY COUNCIL		
VESTING OF ROADS OR RESERVES		NOTATIONS		
IDENTIFIER	COUNCIL/BODY/PERSON	TANGENT POINTS ARE SHOWN THUS: LOTS 1 TO 231 (BOTH INCLUSIVE), EASEMENTS (E-1) TO (E-11), ROAD R1 TO R210 AND RESERVE No.1 to No.210 HAVE BEEN OMITTED FROM THIS PLAN TOTAL ROAD AREA: 1808m² NONE OF THE EASEMENTS AND RIGHTS MENTIONED IN SUB SECTION (2) OF SECTION 12 OF THE SUBDIVISION ACT 1988 ARE IMPLIED OVER ANY OF THE LAND IN THIS PLAN THIS PLAN HAS AN ACCOMPANYING OWNERS CORPORATION SCHEDULE IN A SEPARATE DOCUMENT AND SHOULD BE READ IN CONJUNCTION WITH THIS DOCUMENT FURTHER PURPOSE OF PLAN: TO REMOVE THE EASEMENT SHOWN AS (E-4) ON PSPS908246F WHICH LIES WITHIN THE LAND IN THIS PLAN SHOWN AS ROAD R1 GROUND FOR REMOVAL: BY AGREEMENT, SECTION 6(1)(K)(iii) SUBDIVISION ACT 1988		
ROAD R211 RESERVE NO.211	HUME CITY COUNCIL HUME CITY COUNCIL			
NOTATIONS		DEPTH LIMITATION DOES NOT APPLY SURVEY: THIS PLAN IS BASED ON SURVEY THIS SURVEY HAS BEEN CONNECTED TO PERMANENT MARKS No(s). BOLLINDA PM24 IN PROCLAIMED SURVEY AREA No. STAGING THIS IS A STAGED SUBDIVISION PLANNING PERMIT No.		
NOTATIONS				
NOTATIONS				
LOTS ON THIS PLAN MAY BE AFFECTED BY ONE OR MORE OWNERS CORPORATIONS. FOR DETAILS OF OWNERS CORPORATION(S) INCLUDING; PURPOSE, RESPONSIBILITY AND ENTITLEMENT AND LIABILITY SEE OWNERS CORPORATION SEARCH REPORT, OWNERS CORPORATION RULES AND OWNERS CORPORATION ADDITIONAL INFORMATION				
ESTATE: KIMBERLEY ESTATE 2A		AREA: 6109m ²	No. OF LOTS: 10	MELWAY: 362:H:10
PURPOSE		EASEMENT INFORMATION		
LEGEND: A - APPURTENANT		E - ENCUMBERING EASEMENT R - ENCUMBERING EASEMENT (ROAD)		
EASEMENT REFERENCE	WIDTH (METRES)	ORIGIN	LAND BENEFITED OR IN FAVOUR OF	
(E-12)	DRAINAGE	SEE PLAN	THIS PLAN	HUME CITY COUNCIL
(E-12)	SEWERAGE	SEE PLAN	THIS PLAN	GREATER WESTERN WATER CORPORATION
(E-13)	SEWERAGE	SEE PLAN	THIS PLAN	GREATER WESTERN WATER CORPORATION
(E-14)	DRAINAGE	SEE PLAN	THIS PLAN	HUME CITY COUNCIL
Breese Pitt Dixon Pty Ltd 1/19 Cato Street Hawthorn East Vic 3123 Ph: 8823 2300 Fax: 8823 2310 www.bpd.com.au info@bpd.com.au		REF: 10255/2A	VERSION: 4	ORIGINAL SHEET SIZE A3
CHECKED EZ		LICENSED SURVEYOR: SIMON COX		
DATE: 20/06/2025		SHEET 1 OF 4 SHEETS		

PLAN OF SUBDIVISION

PLAN NUMBER
PS 908246F/S21

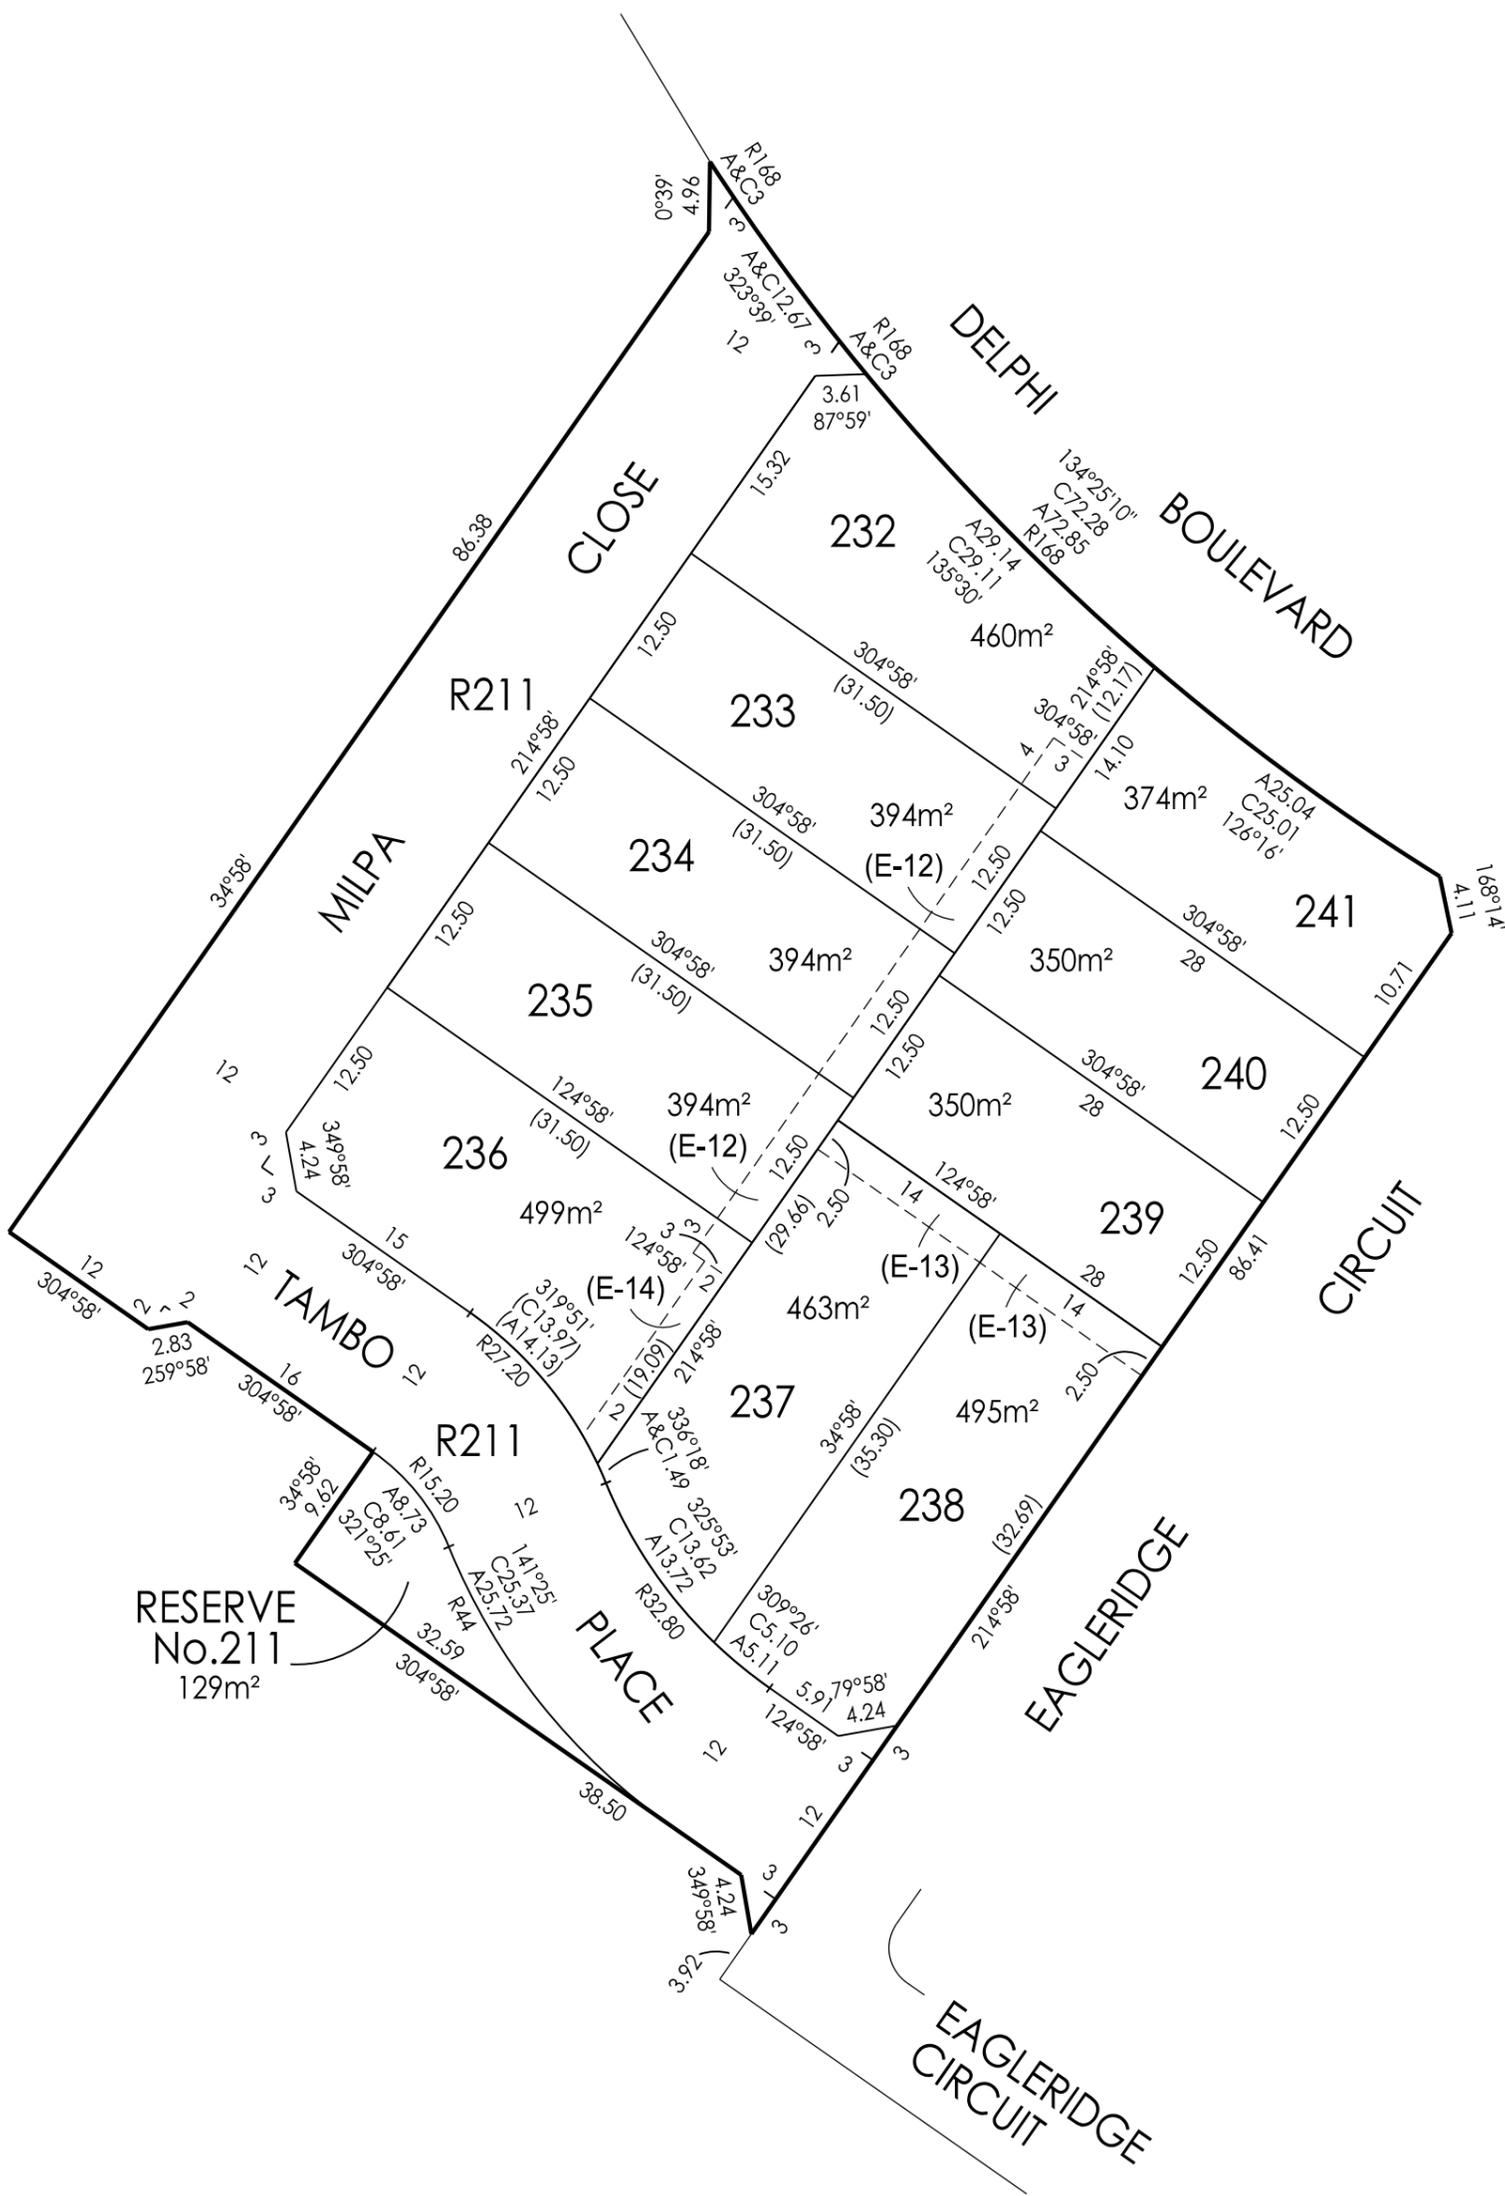

Breese Pitt Dixon Pty Ltd
1/19 Cato Street
Hawthorn East Vic 3123
Ph: 8823 2300 Fax: 8823 2310
www.bpd.com.au info@bpd.com.au

SCALE
1:500



ORIGINAL SHEET SIZE A3	SHEET 2
REF: 10255/2A	VERSION: 4

LICENSED SURVEYOR: SIMON COX

SUBDIVISION ACT 1988
CREATION OF RESTRICTION

Upon registration of this plan, the following restriction is to be created.

Land to benefit: Lots 232 to 241 (both inclusive).
Land to be burdened: Lots 232 to 241 (both inclusive).

For the purpose of description:

Reference to "MCP" means reference to MCP AA.....

Description of Restriction:

The registered proprietor or proprietors for the time being of a lot on this plan of subdivision his/her heirs, executors, administrators and transferees shall not at any time on the said lot or any part or parts thereof;

- (i) Build or cause to be built or allow to be built, or allow to remain, any dwelling or any other improvements, or carry out, cause to be carried out, or allow to be carried out, any building or construction works on the lot, unless all building plans have been approved in writing by the Design Assessment Panel as being in accordance with the "Kimberley Design Guidelines" as a prerequisite to a building permit. The Kimberley Design Guidelines can be found at <https://villawoodproperties.com.au/community/kimberley>
- (ii) Unless otherwise approved by the Responsible Authority or the Design Assessment Panel, build or erect any dwelling or structure other than a dwelling or structure which is built in accordance with the MCP
- (iii) Amend the Building Envelope Plan within the MCP unless the Responsible Authority has considered and approved the amendment to the Building Envelope Plan.

Restriction (i) will cease to have effect on a lot one year after an occupancy permit under the Building Act 1993 is issued for the whole of the dwelling on that lot.

Restriction (ii) & (iii) will cease to have effect on the lot ten years after an occupancy permit under the Building Act 1993 is issued for the whole of the dwelling on that lot.



Breese Pitt Dixon Pty Ltd
1/19 Cato Street
Hawthorn East Vic 3123
Ph: 8823 2300 Fax: 8823 2310
www.bpd.com.au info@bpd.com.au

SCALE

ORIGINAL
SHEET SIZE A3

SHEET 3

REF: 10255/2A

VERSION: 4

LICENSED SURVEYOR: SIMON COX