
BUILDING ENVELOPE SCHEDULE

LEGEND

EXAMPLE OF TYPICAL BUILDING ENVELOPE SETBACKS

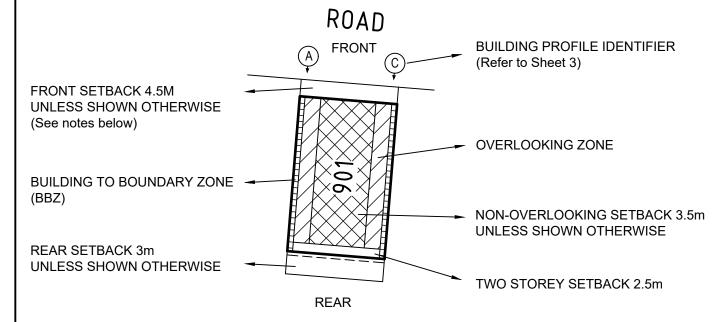

NOTATIONS:

- The front and side setbacks are measured to the outermost walls of the buildings.
- Garages must be setback a minimum of 5.0m from the front street boundary unless otherwise noted.
- Walls less than 1.0m from the boundary must be within 200mm or less of the boundary.
- The setback to a side street boundary for a corner lot is 2.0m unless noted otherwise.
- Two storey setback within the building envelope at the rear of the properties is 2.5m.
- Building to Boundary Zone to one boundary only unless terrace profile nominated.

ADDITIONAL NOTATIONS (for Lots marked with *):

- With the exception of garages with access from a laneway, garages must be located or setback behind the front facade of the home.
- Garages may be setback either 5.0m or more or 3.9m or less behind the front street boundary.
- Garages setback between 5.0m and 3.9m behind the front street boundary are not permitted.
- Minimum Open Space required is 25 square metres with a 3m minimum width.
- Maximum building site coverage of 70% is permitted.

Refer "Diagrams and Plans" in this document for further definitions.

Double Storey Building Requirement

Single Storey Building Envelope
Note: Garages must be setback a minimum of 5m from main street frontage
Building to Boundary Zone

Overlooking Zone - Habitable room windows or raised open spaces are a source of overlooking

Non -Overlooking Zone - Habitable room windows or raised open spaces are not a source of overlooking

The registered proprietor or proprietors of the lot are required to build in accordance with the approved building envelopes shown hereon and in the "Profile Diagrams" in this document.

This plan forms part of the "Rathdowne Design Guidelines". Please refer to these Guidelines for further information.




414 La Trobe Street PO Box 16084 Melbourne Vic 8007 T 61 3 9993 7888 spiire.com.au

Licensed Surveyor: Mark Oswald Stansfield

Ref: 307230SV00_BE

Version: 2

| ORIGINAL | SHEET |
|----------|-------|
| SIZE: | A3 |

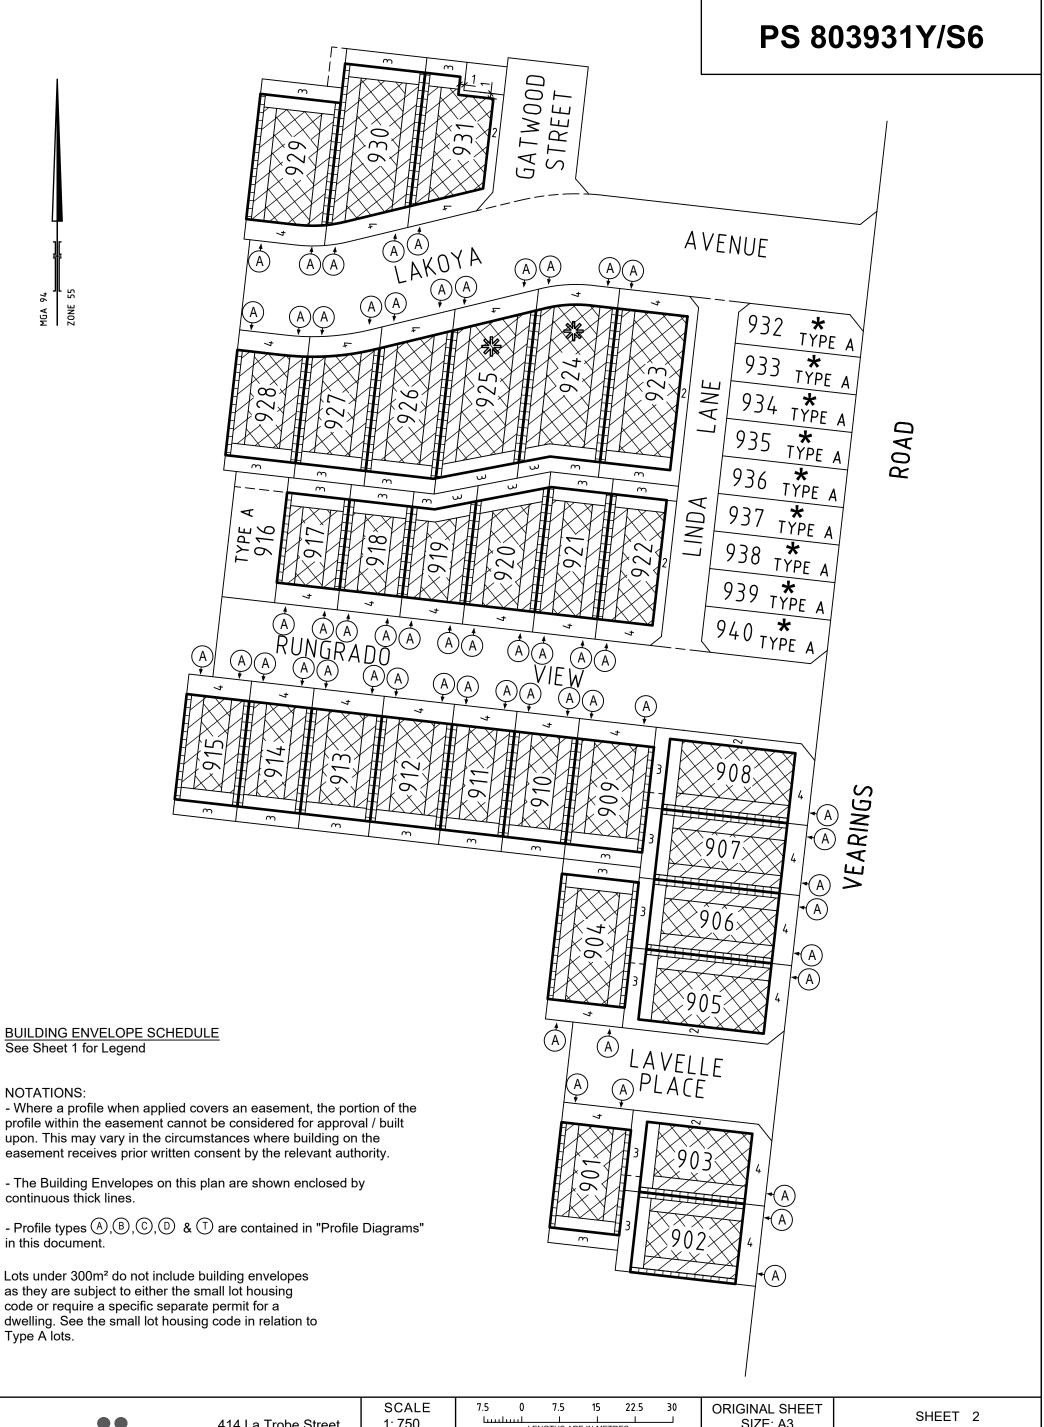



414 La Trobe Street PO Box 16084 Melbourne Vic 8007 T 61 3 9993 7888 spiire.com.au

1: 750

LENGTHS ARE IN METRES


SIZE: A3


Licensed Surveyor: Mark Oswald Stansfield Ref: 307230SV00 BE


Version: 2


PROFILE DIAGRAMS

PS 803931Y/S6

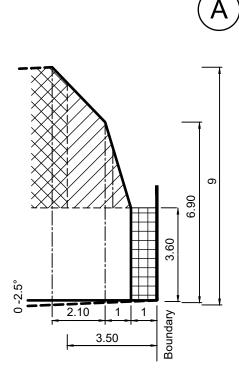

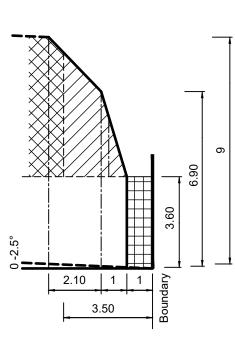

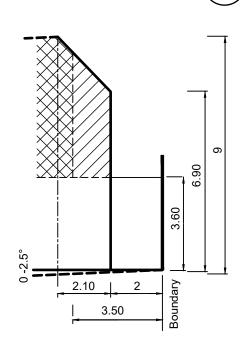

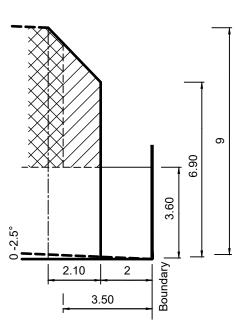



Natural surface falling from boundary


Natural surface rising from boundary

Natural surface falling from boundary

Natural surface rising from boundary

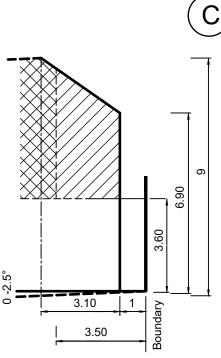

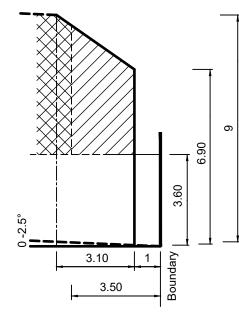

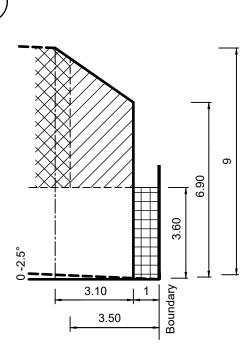


Natural surface falling from boundary

Natural surface rising from boundary

Natural surface falling from boundary

Natural surface rising from boundary

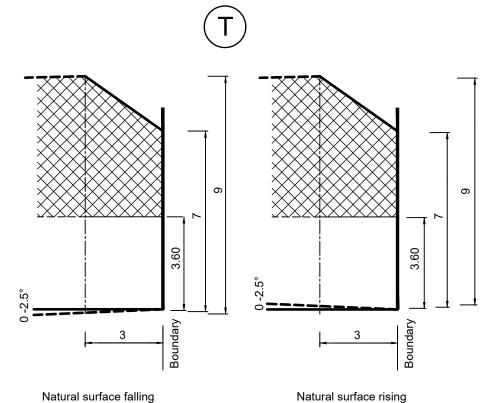



from side boundary

414 La Trobe Street PO Box 16084 Melbourne Vic 8007 T 61 3 9993 7888 spiire.com.au

from side boundary

Licensed Surveyor: Mark Oswald Stansfield Ref: 307230SV00_BE Version: 2 ORIGINAL SHEET SIZE: A3

SHEET 3