


# OakdenRise

- ➔ Denotes access location
- Denotes mandatory driveway landscaping
- ▲ Denotes mandatory double storey.
- ◆ Dwellings constructed on corner / reserve lots must be designed to address the primary frontage and any secondary frontages including roads, reserves or public open space.
- ⊠ Denotes garage
- Garage/ Carport minimum setback 5.5m unless noted otherwise
- ▤ Denotes wall built on boundary 4m high for single storey and 8m high for double storey from top of footings, maximum length of wall on boundary 100% of boundary length unless otherwise dimensioned
- Denotes garage can be built on boundary. Garage maximum 4m high and maximum 45% of boundary length
- D Denotes double driveway location.
- S Denotes single driveway location.
- S / D Denotes single garage for single level dwelling and double garage may be built for two level building. (refer to Design Guidelines for further information, driveway crossover to remain single)
- Single Storey Setback (distance from boundary or tie line shown)
- Two Storey Setback (distance from boundary or tie line shown)
- Denotes Fencing and Retaining by developer.
- Denotes Private Open Space and size in m<sup>2</sup> (Position Indicative)
- B denotes on Balcony
- \* Denotes Special Requirements Apply

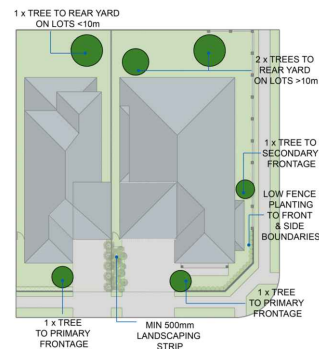


Tree and Front Yard Landscape Requirements  
Detached Housing  
(Refer Section 8.0 of the Oakden Design and Siting Guidelines)

Tree and Front Yard Landscape Requirements  
Attached Housing  
1 x Tree planted to Front Yard

Building Envelope Plan  
Botanic - Stage 1-1  
Plan SA Application ID 24?????

0 5 10 20 30 40 50 m

1:500 @ A3

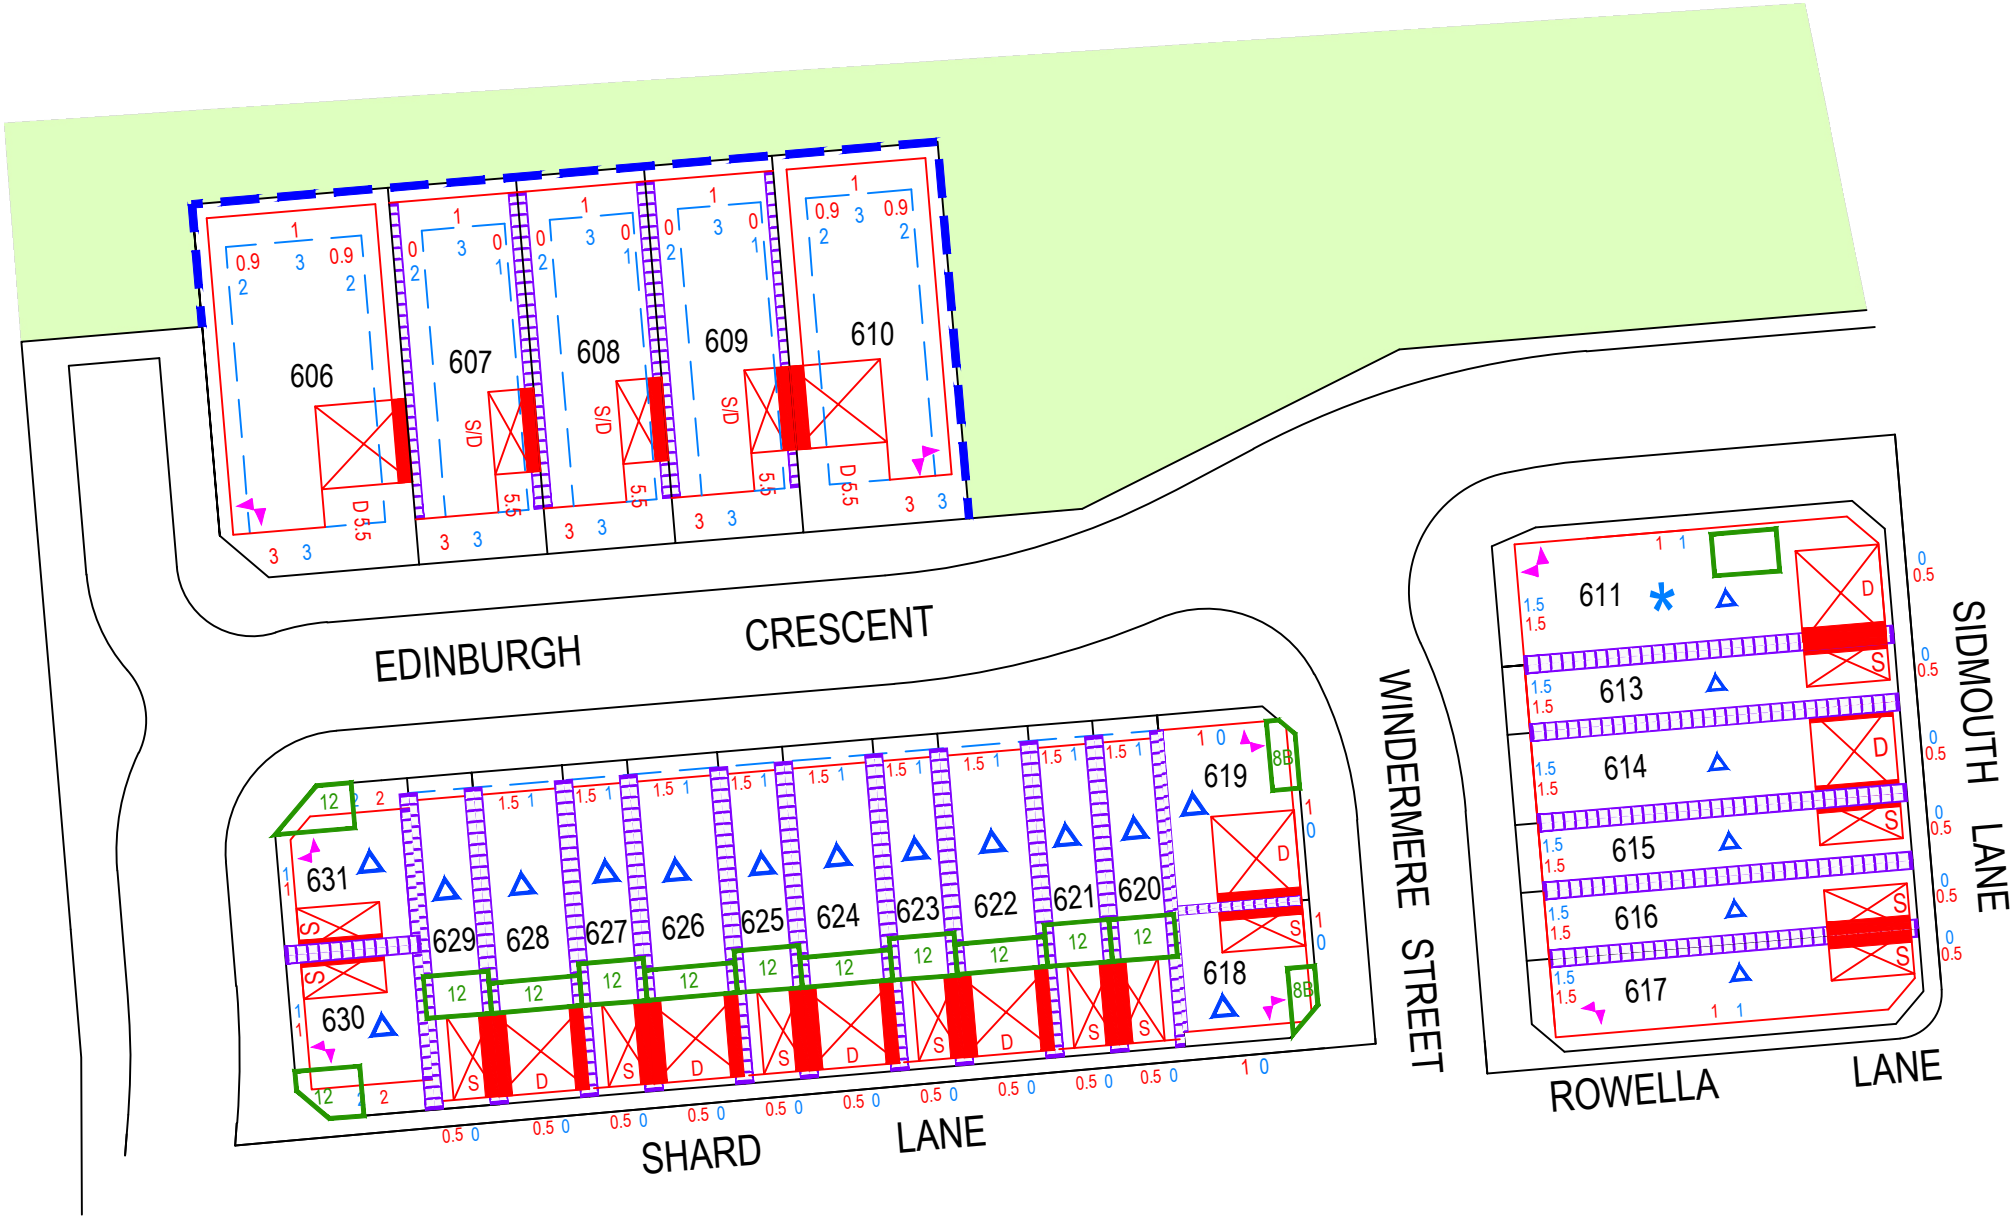

20A1672BEP Stage 6 Rev D 08.07.2025

Lot 611 must have enclosed garage wall on the northern side with articulation compliant with Design Guidelines.  
POS must be positioned as shown and extend to the northern boundary

For allotments where the Private Open Space area has not been specifically nominated allotments will be provided with an area of Private Open Space as follows:  
- site area <301m<sup>2</sup> = 24m<sup>2</sup>  
- site area >301m<sup>2</sup> = 60m<sup>2</sup>

BEP is subject to final authority approval