

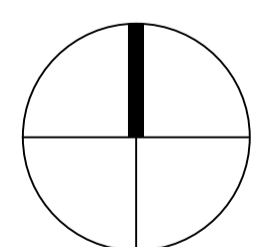


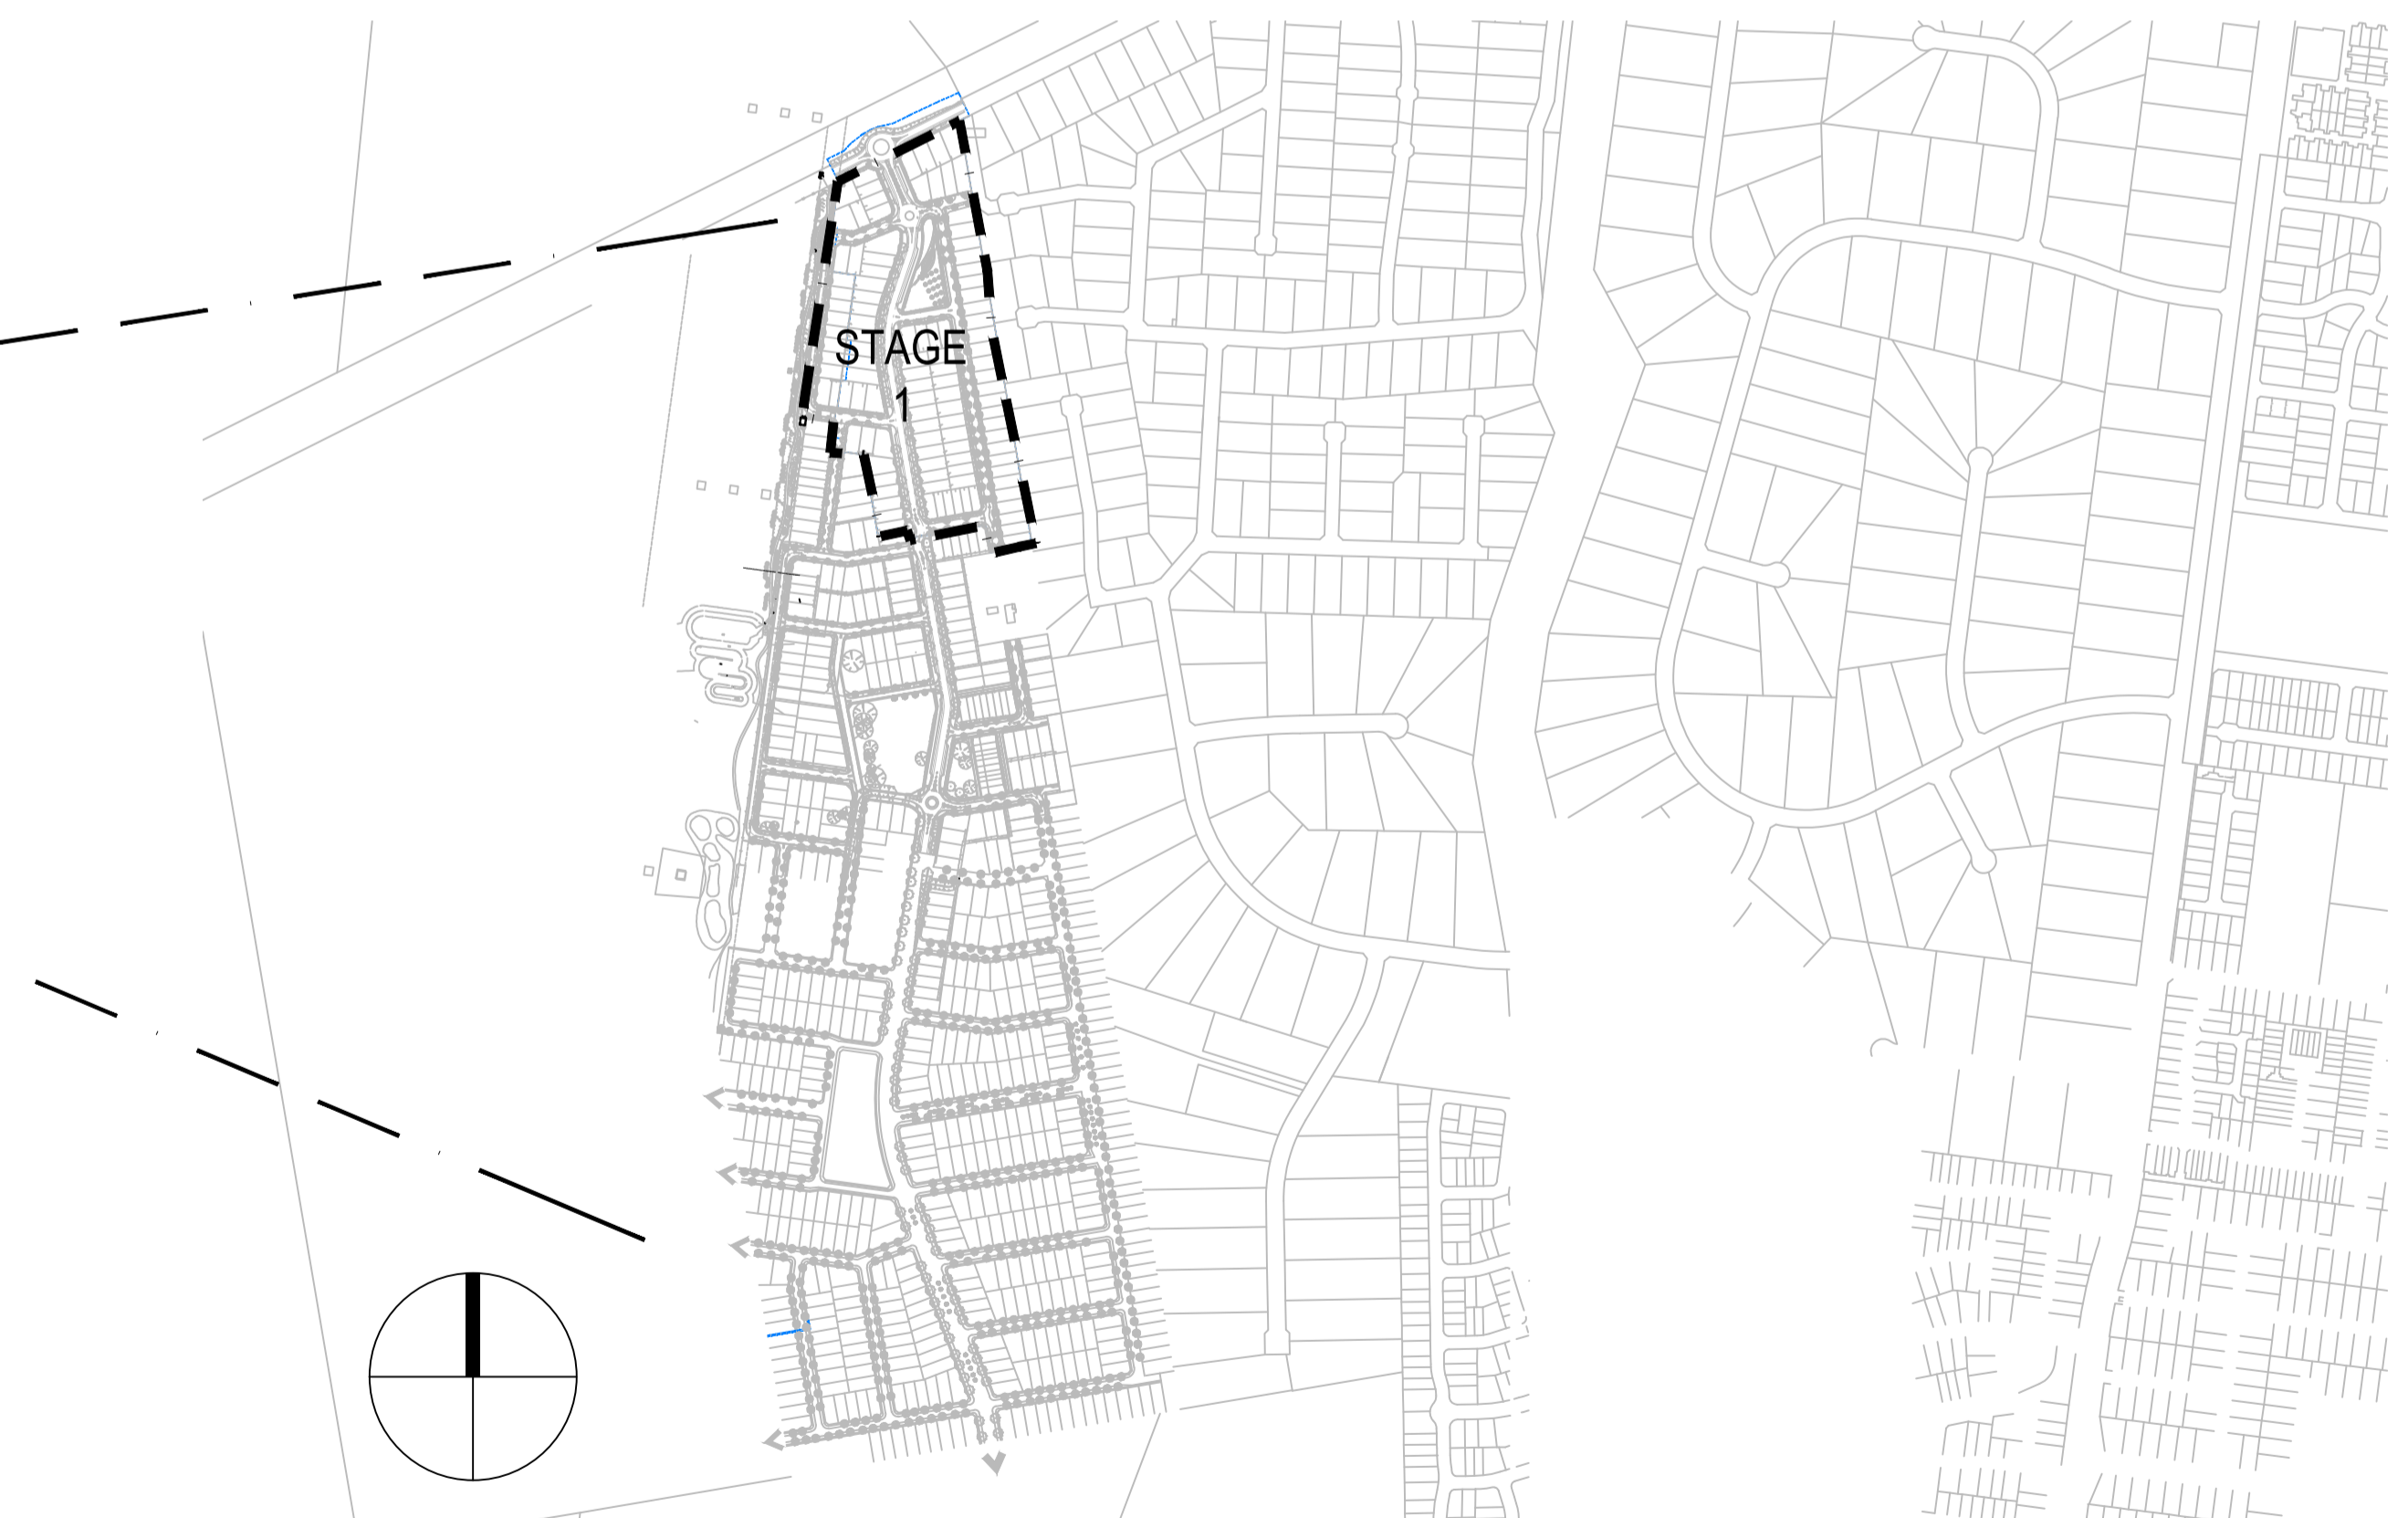

VILLAWOOD PROPERTIES ASPIRE PLUMPTON STAGE 1 - LANDSCAPE DESIGN 31-26332

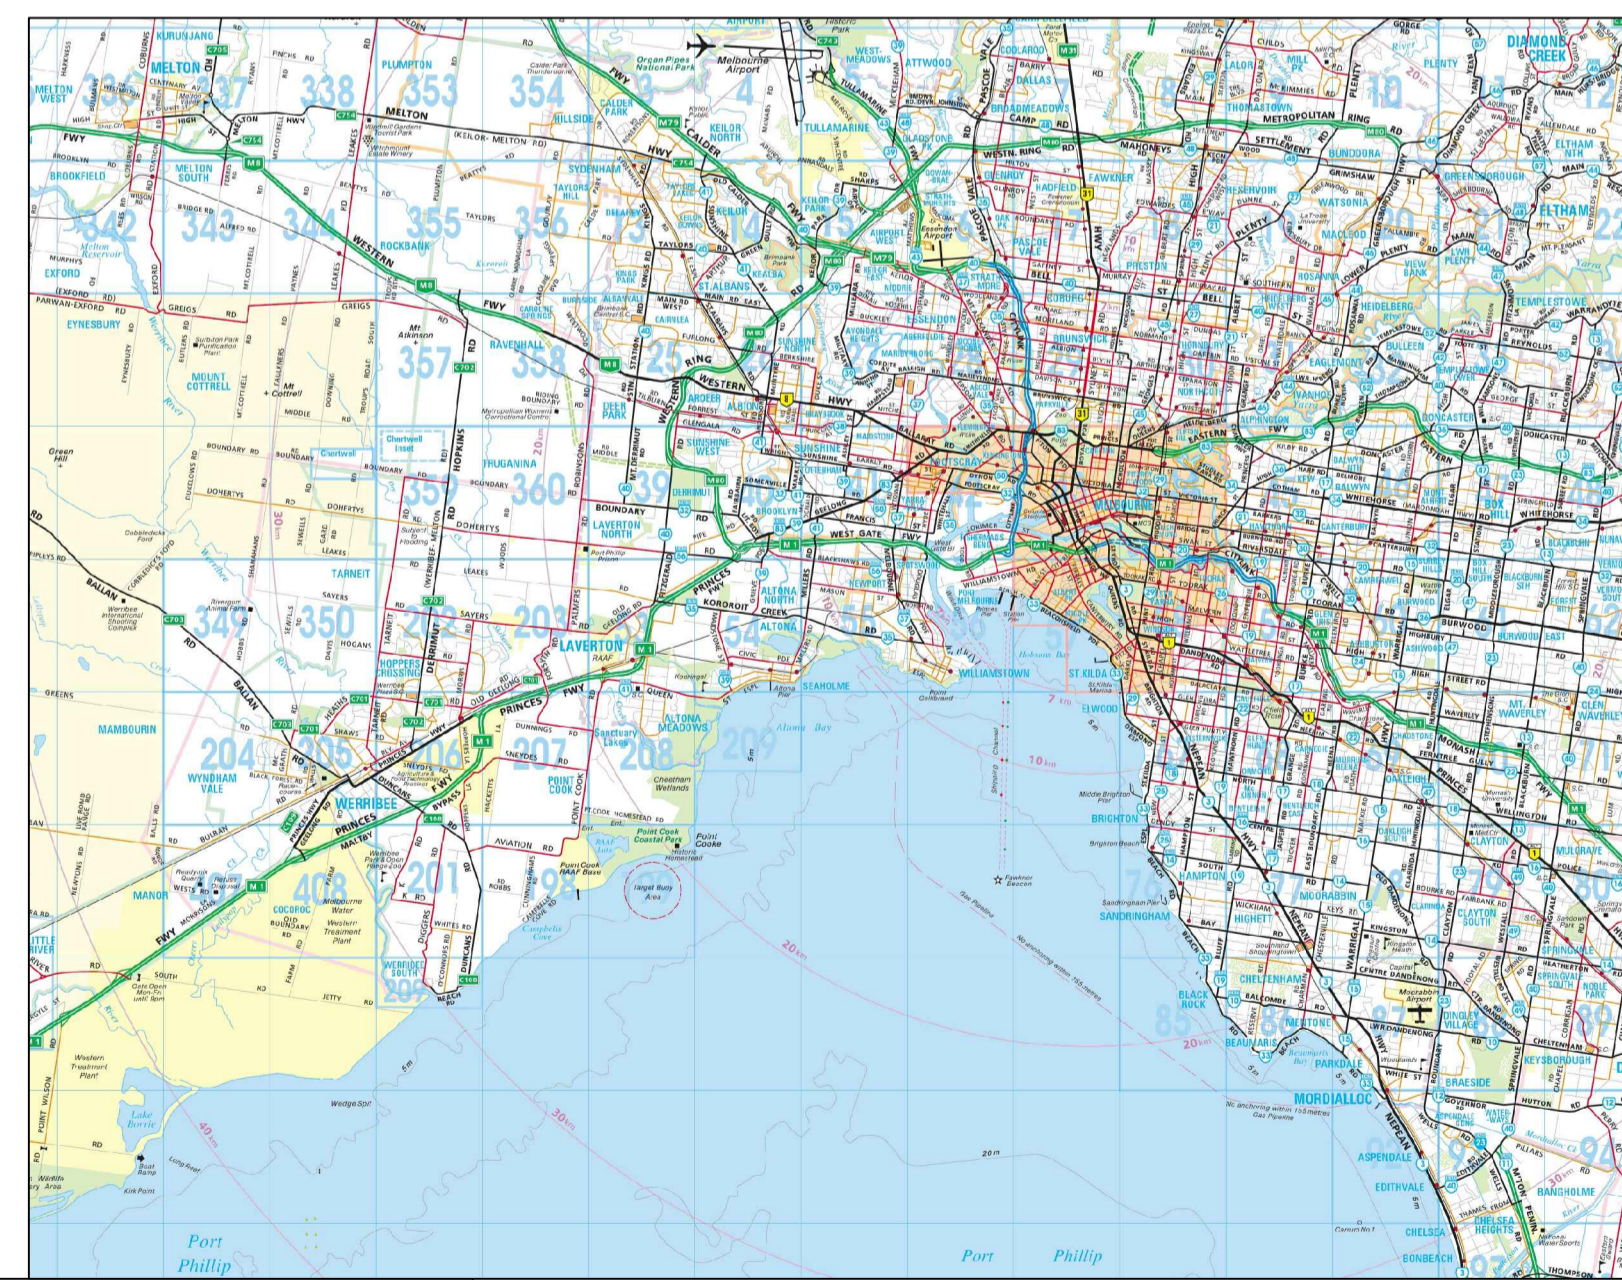

COPYRIGHT MELWAY PUBLISHING PTY. LTD.
REPRODUCED FROM MELWAY STREET DIRECTORY
EDITION 35, WITH PERMISSION.

STAGE 1 - DRAWING LIST	
DRG No.	DRAWING TITLE
31-26332-L100	STAGE 1 COVER SHEET
31-26332-L101	STAGE 1 GENERAL WORKS
31-26332-L102	STAGE 1 RESERVE GENERAL ARRANGEMENT
31-26332-L103	STAGE 1 GENERAL ARRANGEMENT STREETS SHEET 1 OF 6
31-26332-L104	STAGE 1 GENERAL ARRANGEMENT STREETS SHEET 2 OF 6
31-26332-L105	STAGE 1 GENERAL ARRANGEMENT STREETS SHEET 3 OF 6
31-26332-L106	STAGE 1 GENERAL ARRANGEMENT STREETS SHEET 4 OF 6
31-26332-L107	STAGE 1 GENERAL ARRANGEMENT STREETS SHEET 5 OF 6
31-26332-L108	STAGE 1 GENERAL ARRANGEMENT STREETS SHEET 6 OF 6
31-26332-L109	STAGE 1 ROAD SECTIONS AND TREE PLACEMENT
31-26332-L110	STAGE 1 RESERVE ELEVATIONS
31-26332-L111	STAGE 1 LANDSCAPE DETAILS
31-26332-L112	STAGE 1 TREE SETOUT AND DETAILS



WARNING
ALL SERVICES SHOWN ON THIS DRAWING ARE APPROXIMATE ONLY AND EXACT LOCATION IS TO BE CONFIRMED ON SITE BY CONTRACTOR PRIOR TO COMMENCEMENT OF ANY WORKS.

CONSTRUCTION

No	Revision	Note: * indicates signatures on original issue of drawing or last revision of drawing	Drawn	Job Manager	Project Director	Date
0	ISSUED FOR CONSTRUCTION		GO*	GC*	SG*	??.02.12



DO NOT SCALE		Drawn	Designer
Conditions of Use. This document may only be used by GHD's client (and any other person who GHD has agreed can use this document) for the purpose for which it was prepared and must not be used by any other person or for any other purpose.	Drafting Check		Design Check
	Approved (Project Director)		
	Date		
Scale			This Drawing must not be used for Construction unless signed as Approved

Client	VILLAWOOD PROPERTIES		
Project	ASPIRE DEVELOPMENT		
Title	STAGE 1 COVER SHEET		
Original Size	A1	Drawing No:	31-26332-L100
Rev:	0		