
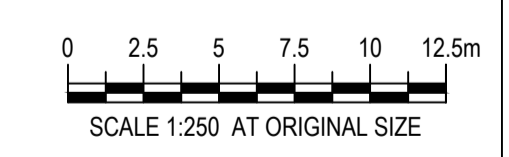


LOCATION PLAN
SCALE 1:2000

PLANTING SCHEDULE STAGE 1							
CODE	SPECIES	COMMON NAME	PLANT SIZE	COMP %	QUANTITY	COMMENTS	
ADVANCED TREE PLANTING STREETScape							
ANG cos	<i>Angophora costata</i>	SMOOTH BARKED APPLE	45 Litre 30mm CAL 2.5m HIGH		4	AS SHOWN	
LAR NA	<i>Lagerstroemia indica x L. fauriei</i> 'Natchez'	CREPE OF MYRTLE	45 Litre 30mm CAL 2.5m HIGH		7	AS SHOWN	
					TOTAL PLANTS	11	

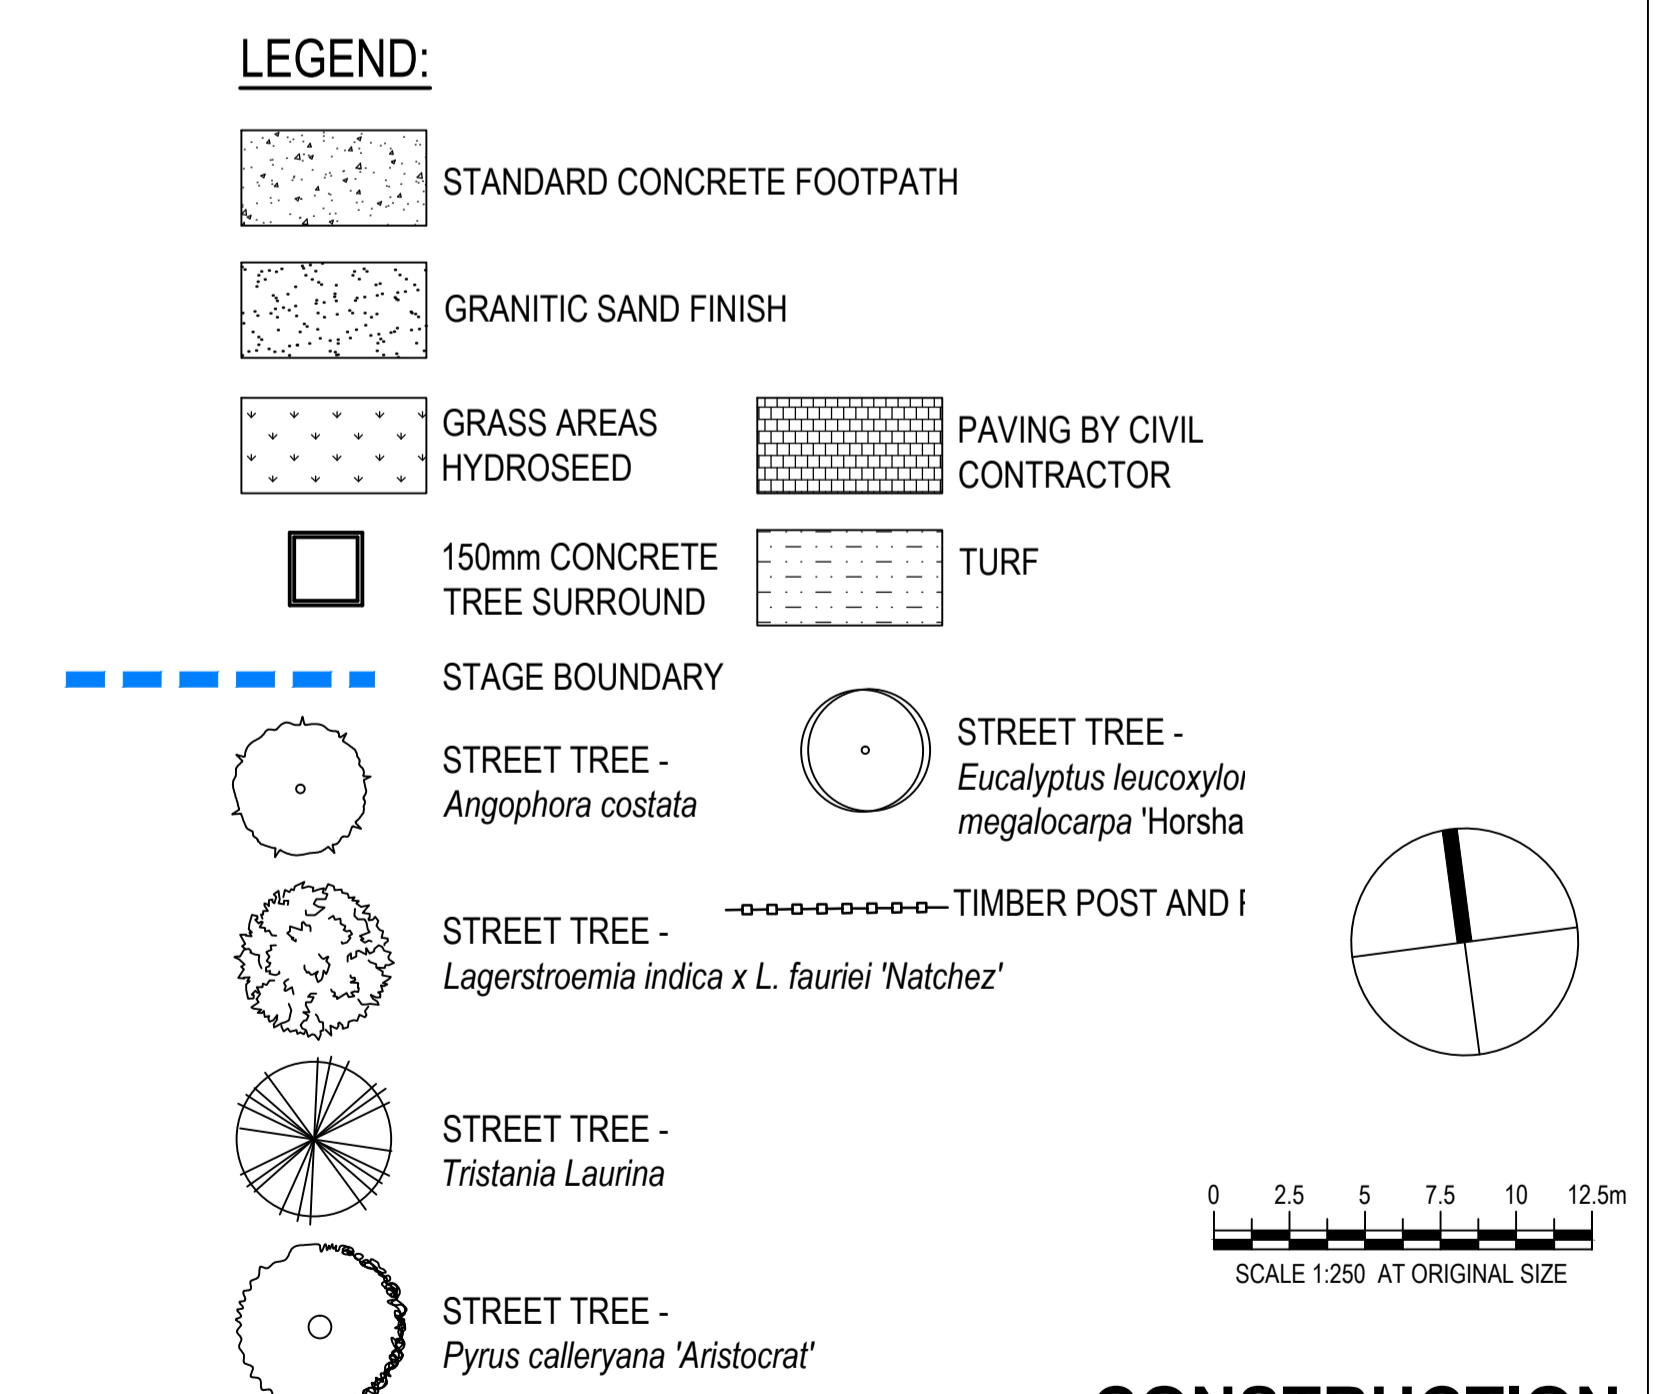

CONSTRUCTION

No	Revision	Note: * indicates signatures on original issue of drawing or last revision of drawing	Drawn	Job Manager	GC*	SG*	??	02.12
0	ISSUED FOR CONSTRUCTION		GO*					



DO NOT SCALE	Drawn	Designer	Client	VILLAWOOD PROPERTIES ASPIRE DEVELOPMENT
Conditions of Use. This document may only be used by GHD's client (and any other person who GHD has agreed can use this document) for the purpose for which it was prepared and must not be used by any other person or for any other purpose.	Drafting Check	Design Check	Project	STAGE 1 SHEET 2 OF 6
	Approved (Project Director)	Date	Title	
	Scale	This Drawing must not be used for Construction unless signed as Approved	Original Size	A1
			Drawing No:	31-26332-L104
			Rev:	0