

LOCATION PLAN  
SCALE 1:2000

**PLANTING SCHEDULE STAGE 1**

CODE	SPECIES	COMMON NAME	PLANT S/m2	COMP %	PLANT SIZE	QUANTITY	COMMENTS
<b>ADVANCED TREE PLANTING STREETScape</b>							
ANG cos	<i>Angophora costata</i>	SMOOTH BARKED APPLE			45 Litre 30mm CAL 2.5m HIGH	14	AS SHOWN
TRI lau	<i>Tristania laurina</i>	WATER GUM			45 Litre 30mm CAL 2.5m HIGH	17	AS SHOWN
						<b>TOTAL PLANTS</b>	<b>31</b>


**LEGEND:**

- STANDARD CONCRETE FOOTPATH
- GRANITIC SAND FINISH
- GRASS AREAS HYDROSEED
- 150mm CONCRETE TREE SURROUND
- STAGE BOUNDARY
- STREET TREE - *Angophora costata*
- STREET TREE - *Lagerstroemia indica x L. fauriei 'Natchez'*
- STREET TREE - *Tristania Laurina*
- STREET TREE - *Pyrus calleryana 'Aristocrat'*
- PAVING BY CIVIL CONTRACTOR
- TURF
- STREET TREE - *Eucalyptus leucoxylon megalocarpa 'Horsham'*
- TIMBER POST AND RAIL BAR

0 2.5 5 7.5 10 12.5m  
SCALE 1:250 AT ORIGINAL SIZE

**CONSTRUCTION**

No	Revision	Note: * indicates signatures on original issue of drawing or last revision of drawing	Drawn	Job Manager	Project Director	Date
0	ISSUED FOR CONSTRUCTION		GO*	GC*	SG*	??.02.12

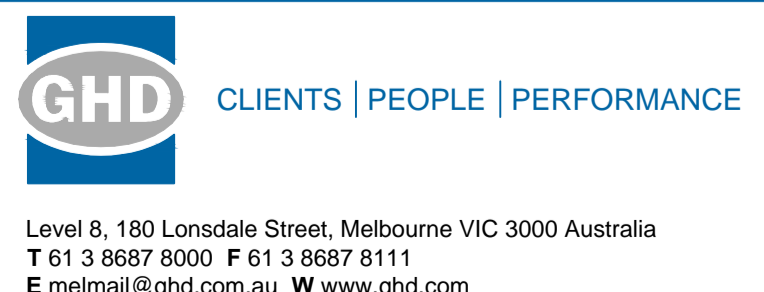

<b>DO NOT SCALE</b>	Drawn	Designer	Client
Conditions of Use. This document may only be used by GHD's client (and any other person who GHD has agreed can use this document) for the purpose for which it was prepared and must not be used by any other person or for any other purpose.	Drafting Check	Design Check	Project
	Approved (Project Director)	Date	Title
	Scale	This Drawing must not be used for Construction unless signed as Approved	Original Size
			<b>VILLAWOOD PROPERTIES ASPIRE DEVELOPMENT</b>
			<b>STAGE 1 SHEET 5 OF 6</b>
			<b>Drawing No: 31-26332-L1</b>