

PLANTING SCHEDULE STAGE 1


CODE	SPECIES	COMMON NAME	PLANT S/m2	COMP %	PLANT SIZE	QUANTITY	COMMENTS
ADVANCED TREE PLANTING STREETScape							
ANG cos	<i>Angophora costata</i>	SMOOTH BARKED APPLE			45 Litre 30mm CAL 2.5m HIGH	1	AS SHOWN
TRI lau	<i>Tristania laurina</i>	WATER GUM			45 Litre 30mm CAL 2.5m HIGH	11	AS SHOWN
						TOTAL PLANTS	12
GROUNDCOVERS AND SHRUBS							
LOM tan	<i>Lomadra tanika</i>		3		150mm	282	
						TOTAL	282

LEGEND:

- STANDARD CONCRETE FOOTPATH
- GRANITIC SAND FINISH
- GRASS AREAS HYDROSEED
- 150mm CONCRETE TREE SURROUND
- STAGE BOUNDARY
- STREET TREE - *Angophora costata*
- STREET TREE - *Lagerstroemia indica x L. fauriei 'Natchez'*
- STREET TREE - *Tristania Laurina*
- STREET TREE - *Pyrus calleryana 'Aristocrat'*
- PAVING BY CIVIL CONTRACTOR
- TURF
- STREET TREE - *Eucalyptus leucoxyylon megalocarpa 'Horsham'*
- TIMBER POST AND RAIL BARF

0 2.5 5 7.5 10 12.5m
SCALE 1:250 AT ORIGINAL SIZE

No	Revision	Note: * indicates signatures on original issue of drawing or last revision of drawing	Drawn	Job Manager	Project Director	Date
0	ISSUED FOR CONSTRUCTION		GO*	GC*	SG*	??.02.12

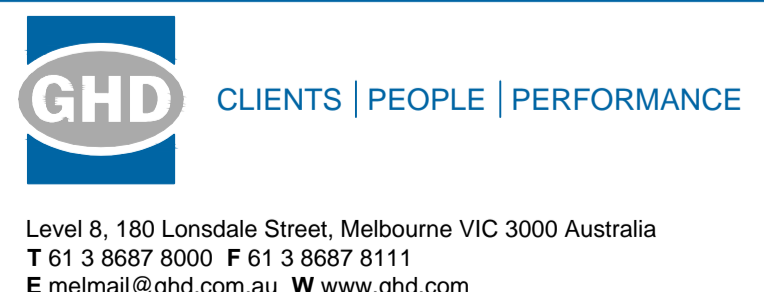

DO NOT SCALE	Drawn	Designer	Client	VILLAWOOD PROPERTIES ASPIRE DEVELOPMENT
Conditions of Use. This document may only be used by GHD's client (and any other person who GHD has agreed can use this document) for the purpose for which it was prepared and must not be used by any other person or for any other purpose.	Drafting Check	Design Check	Project	STAGE 1 SHEET 6 OF 6
	Approved (Project Director)	Date	Title	Drawing No: 31-26332-L1
	Scale	This Drawing must not be used for Construction unless signed as Approved	Original Size	Rev: 0