

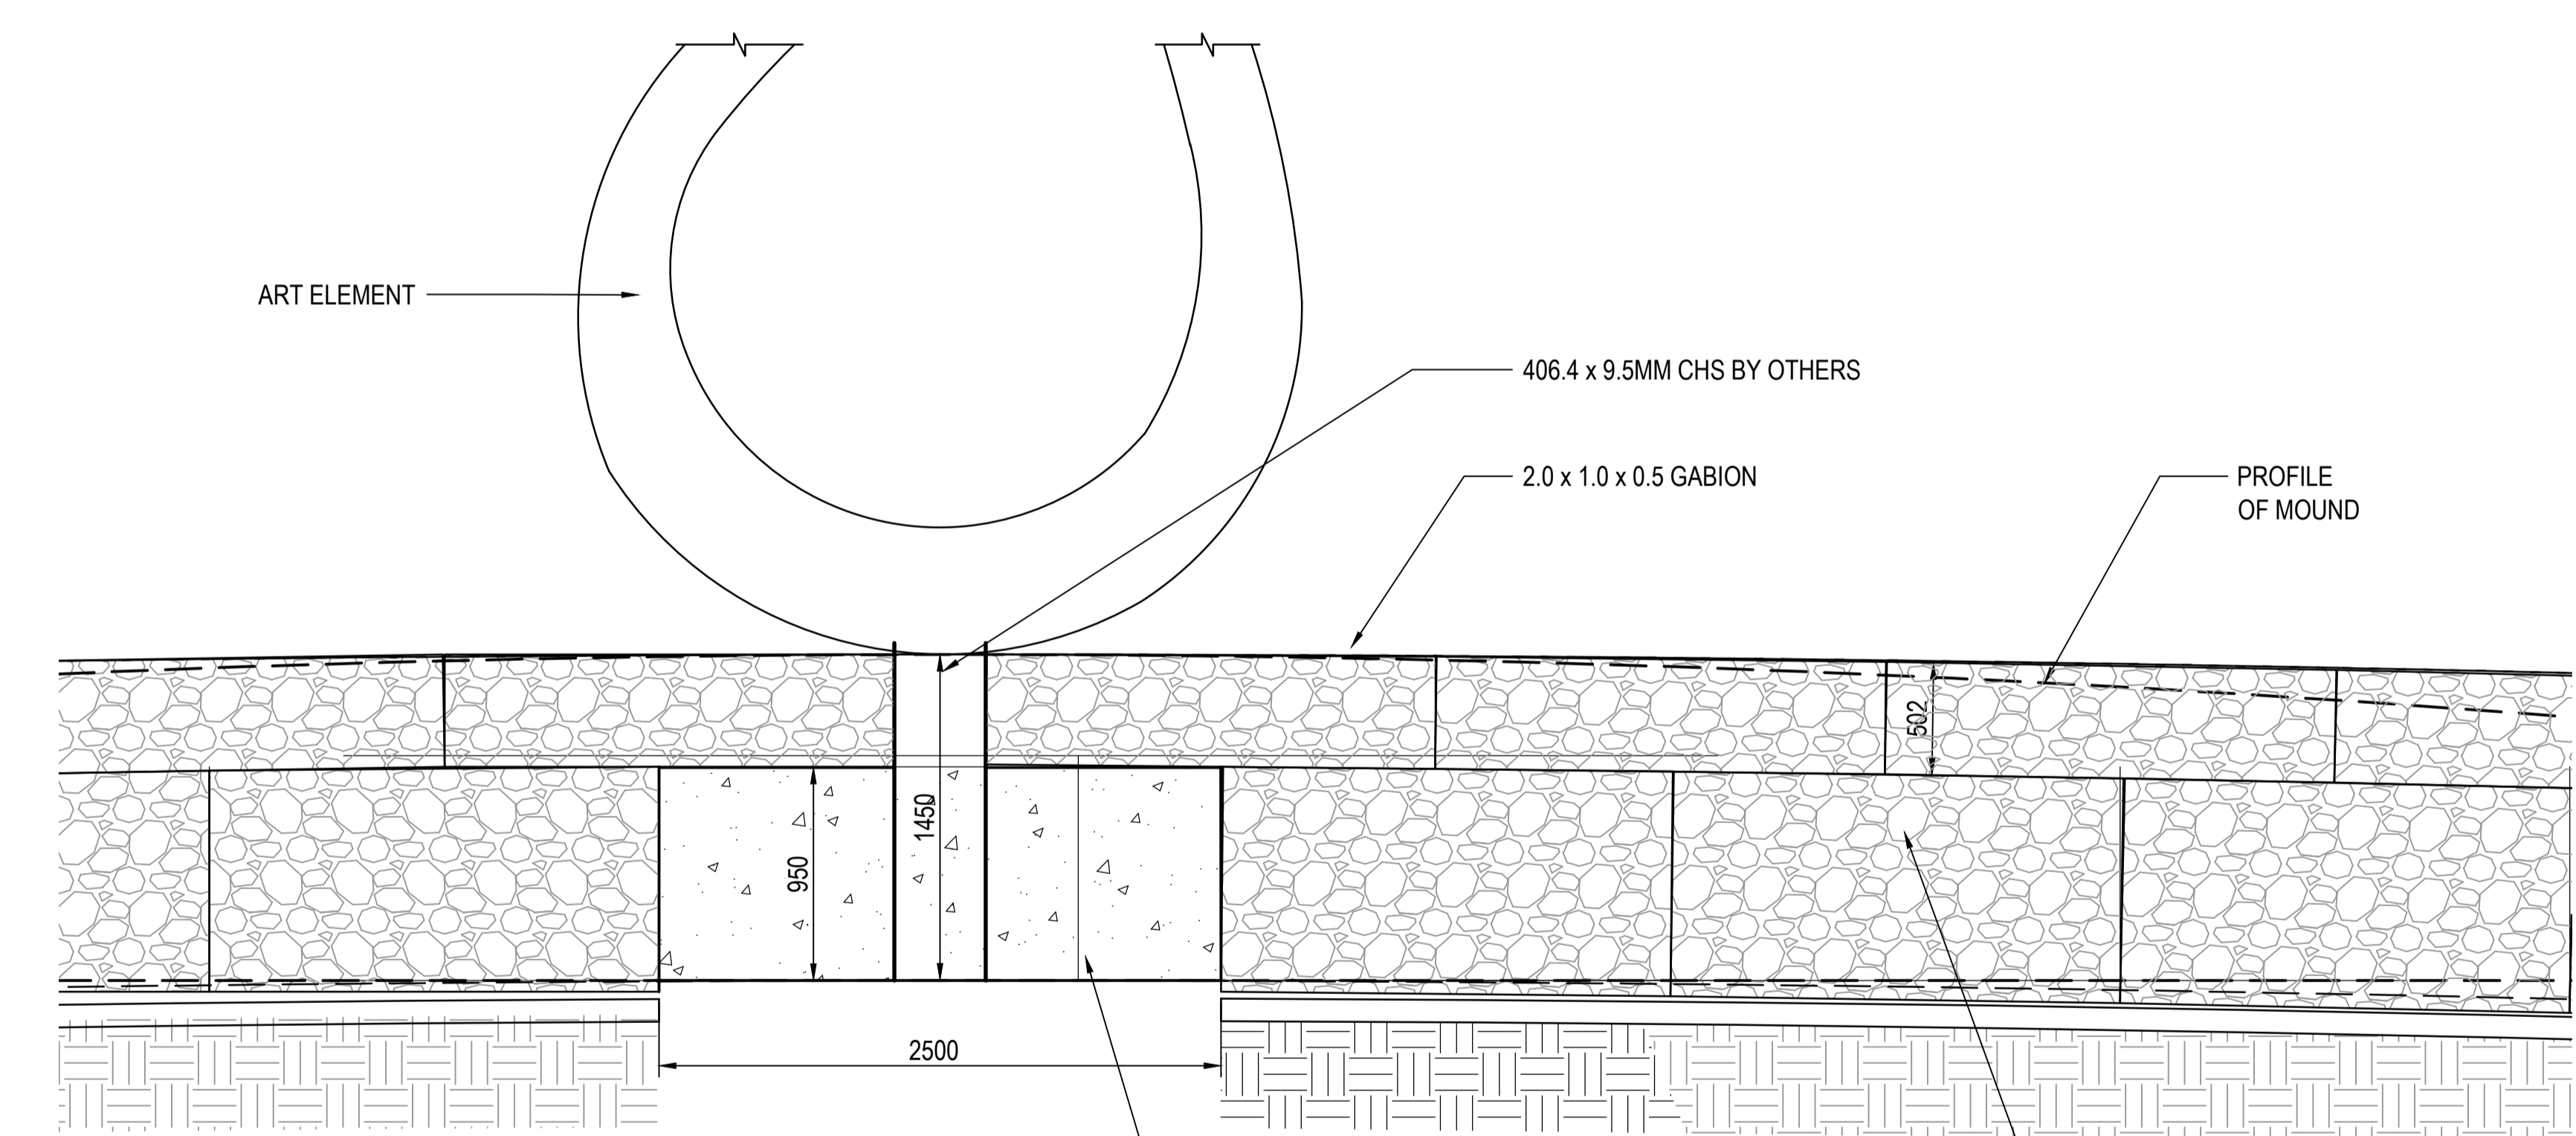



A ELEVATION
31-26332-L102 SCALE 1 : 100

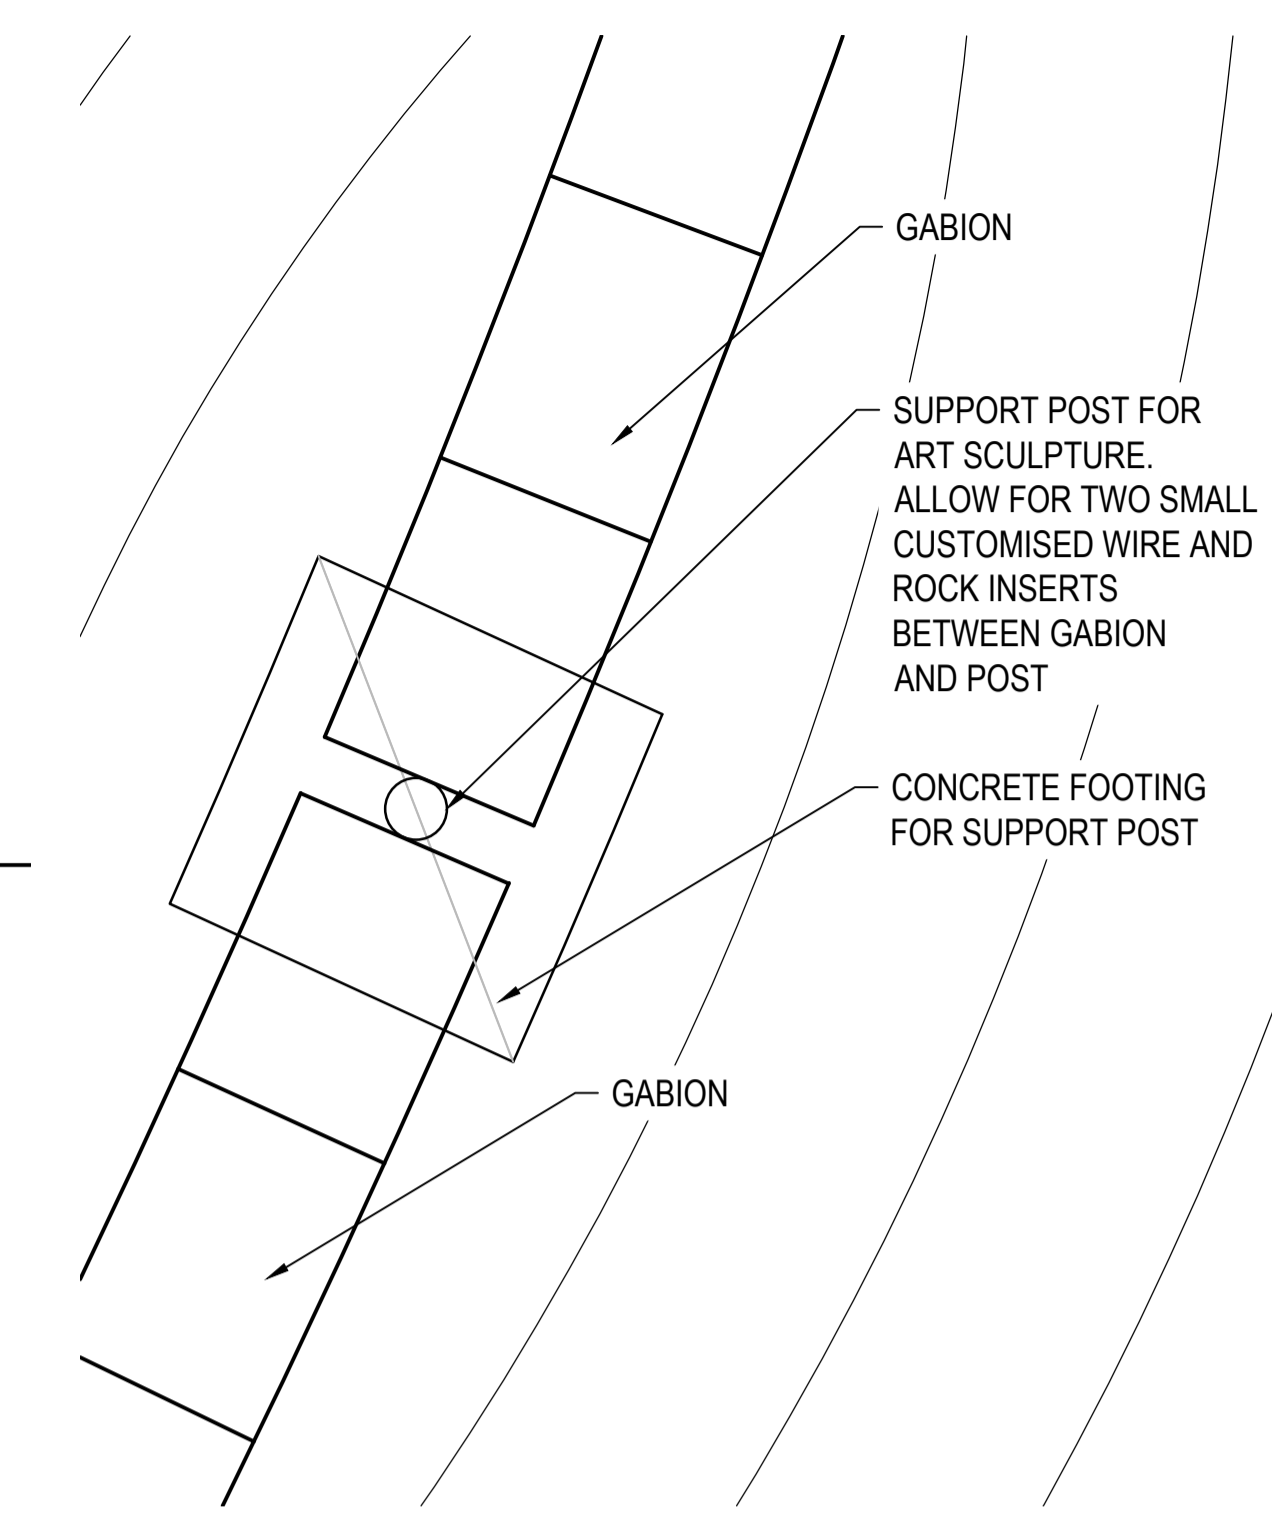

2 DETAIL
SCALE 1 : 25

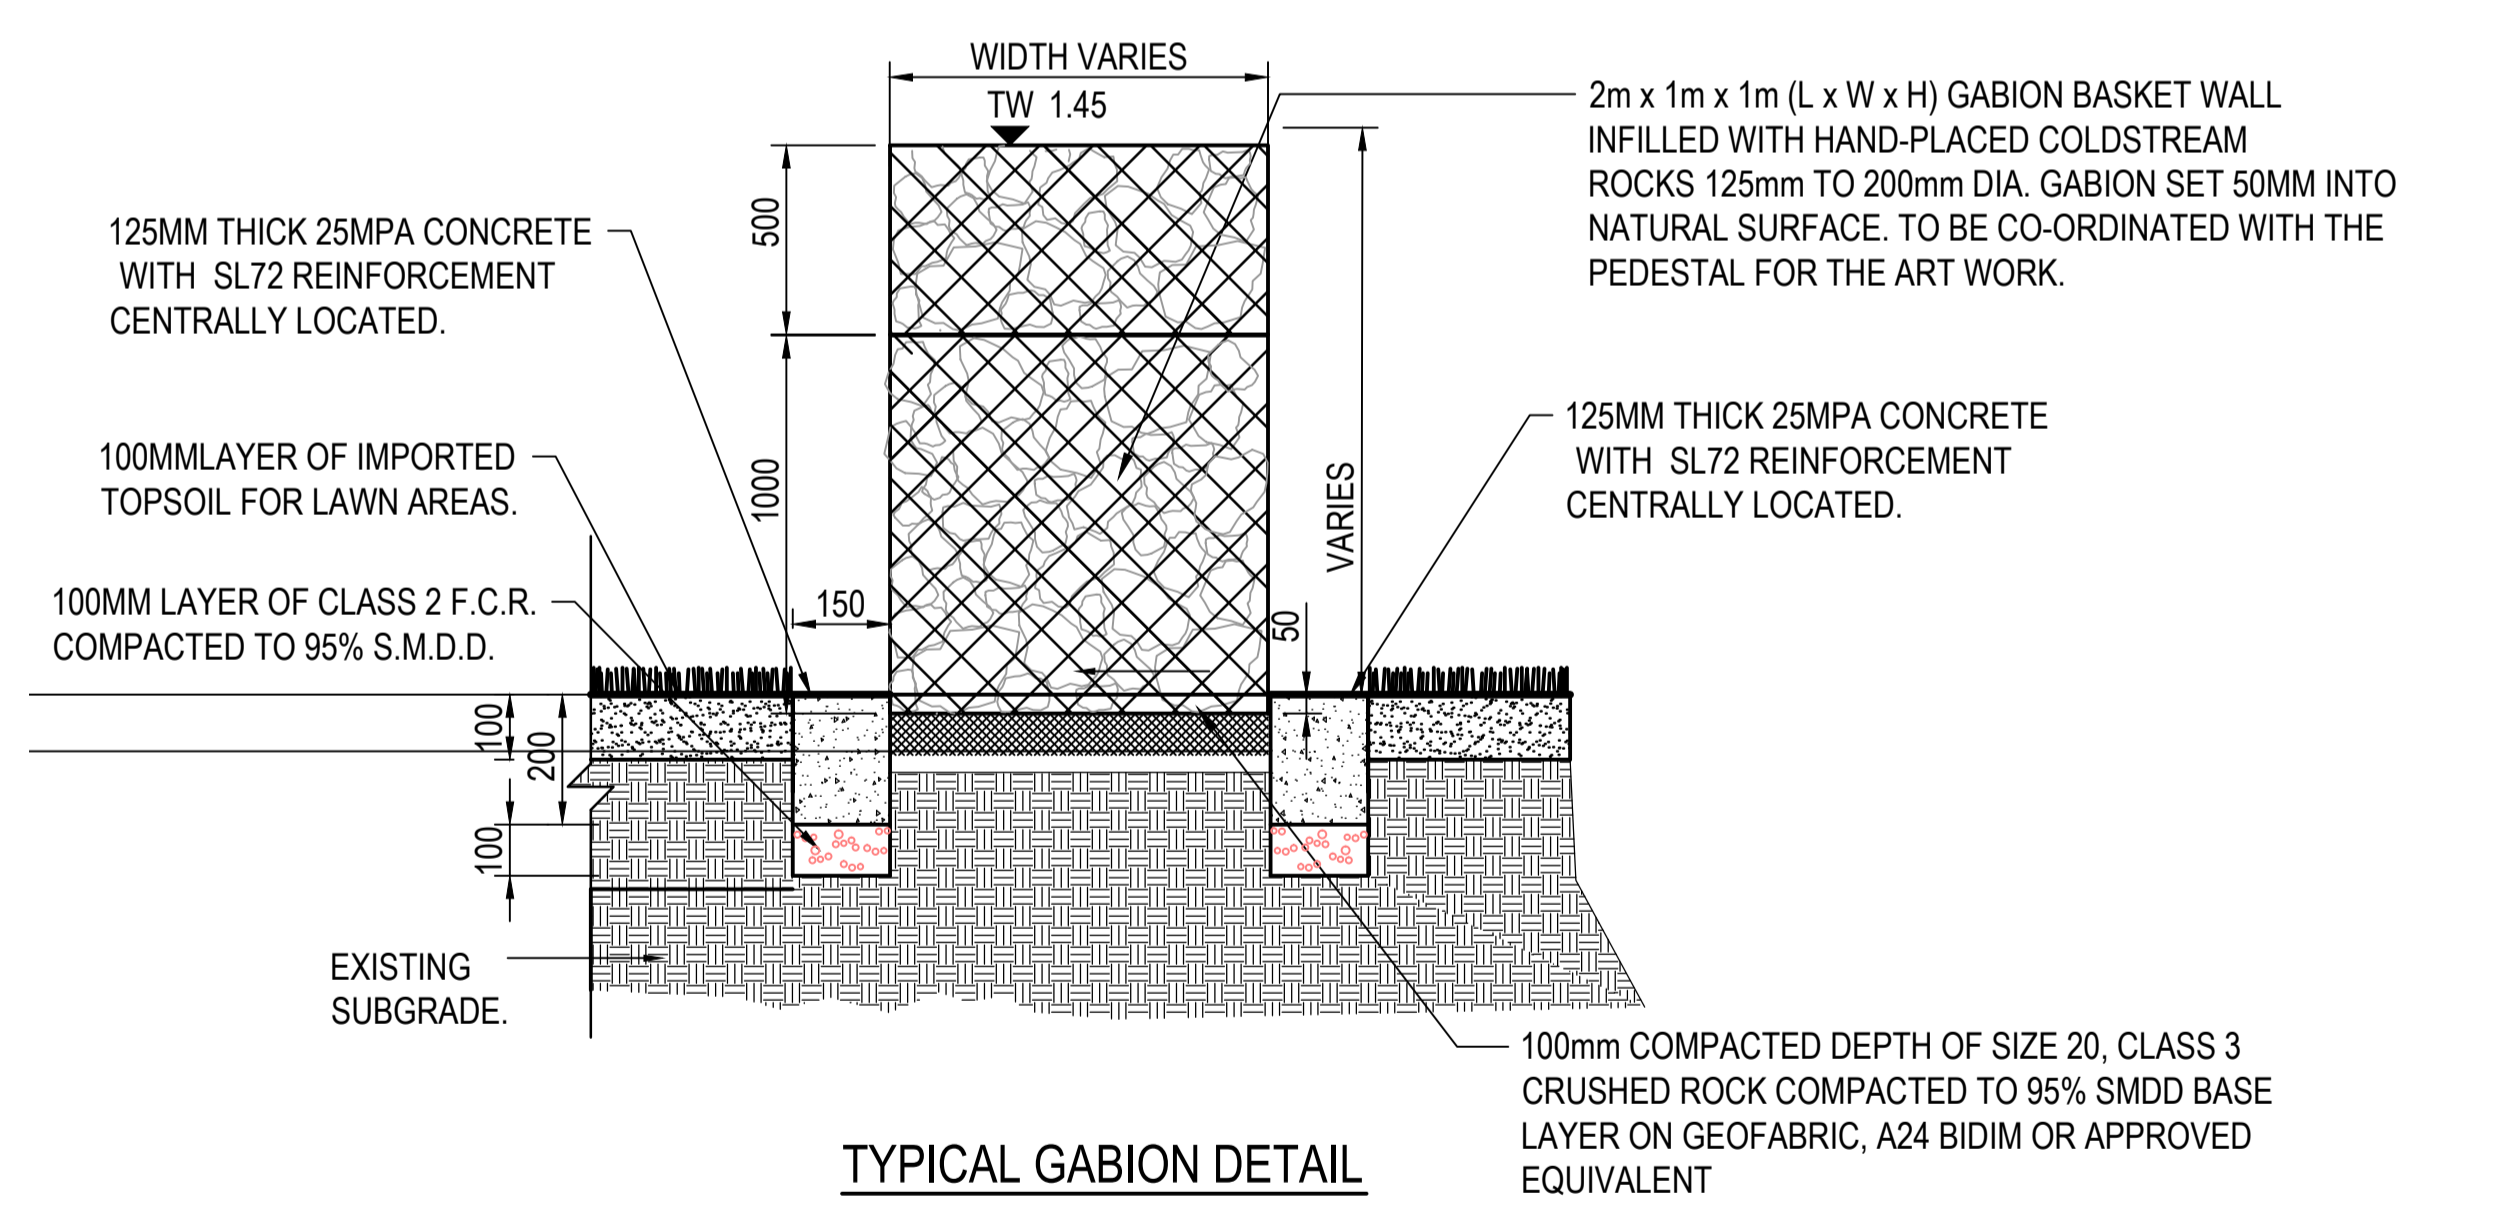

TYPICAL GABION DETAIL
A SECTION
SCALE 1 : 20

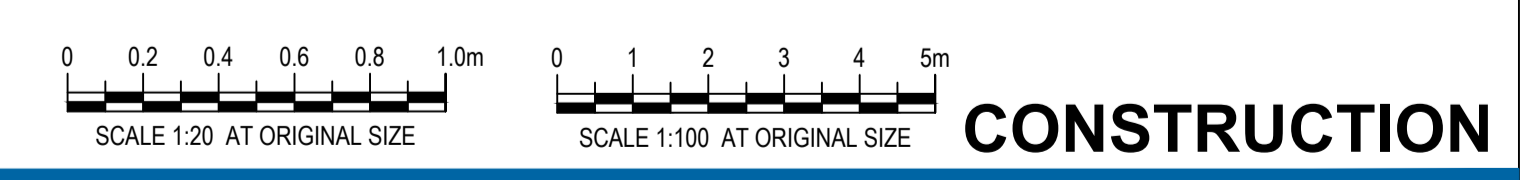

No	Revision	Note: * indicates signatures on original issue of drawing or last revision of drawing	Drawn	Job Manager	Project Director	Date
0	ISSUED FOR CONSTRUCTION		GO*	GC*	SG*	??.02.12



DO NOT SCALE Conditions of Use. This document may only be used by GHD's client (and any other person who GHD has agreed can use this document) for the purpose for which it was prepared and must not be used by any other person or for any other purpose.	Drawn	Designer	Client VILLAWOOD PROPERTIES
	Drafting Check	Design Check	
	Approved (Project Director) Date		Title STAGE 1 RESERVE ELEVATIONS
	Scale	This Drawing must not be used for Construction unless signed as Approved	Original Size A1
			Rev: 0