
VILLAWOOD PROPERTIES ASPIRE PLUMPTON STAGE 2 - LANDSCAPE DESIGN 31-26332



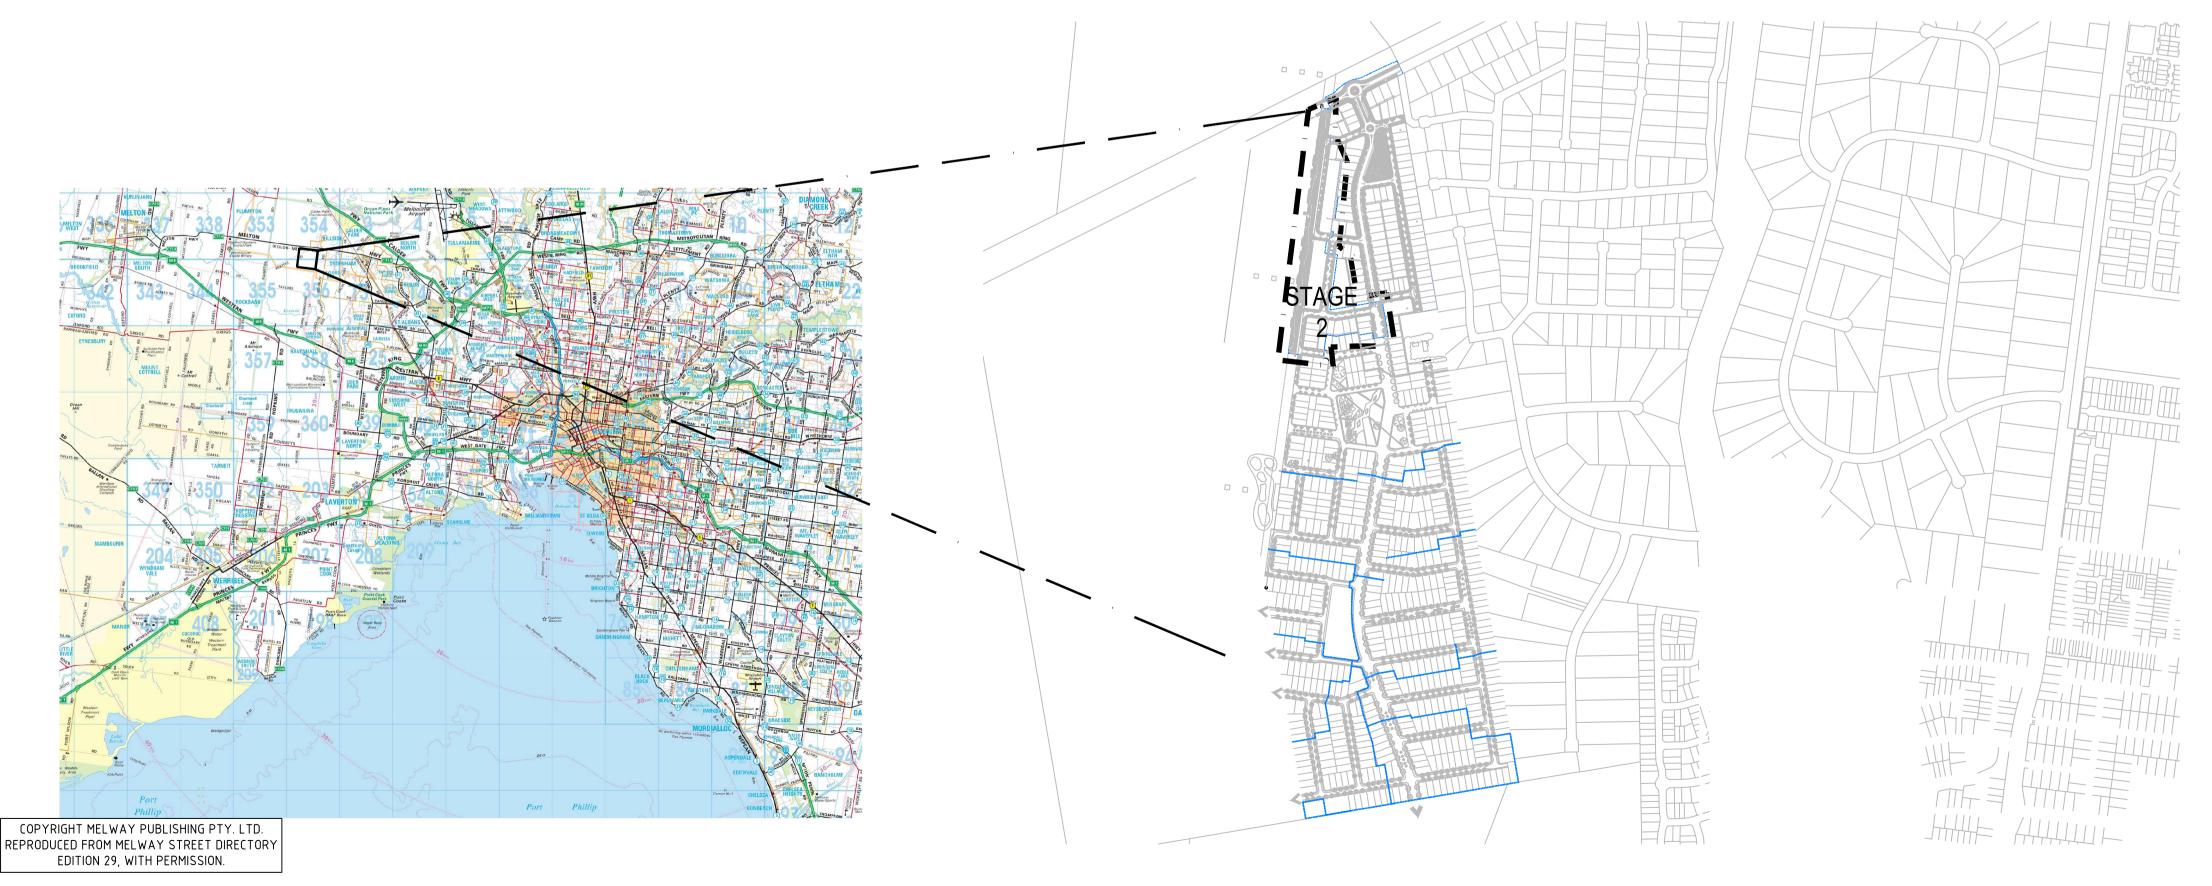

STAGE 2 - DRAWING LIST				
DRG No.	DRAWING TITLE			
31-26332-L200	COVER SHEET			
31-26332-L201	STAGE 2 LINEAR PARK AND STREETS 1 OF 6			
31-26332-L202	STAGE 2 LINEAR PARK AND STREETS 2 OF6			
31-26332-L203	STAGE 2 LINEAR PARK AND STREETS 3 OF 6			
31-26332-L204	STAGE 2 LINEAR PARK AND STREETS 4 OF 6			
31-26332-L205	STAGE 2 LINEAR PARK AND STREETS 5 OF 6			
31-26332-L206	STAGE 2 LINEAR PARK AND STREETS 6 OF 6			
31-26332-L207	STAGE 2 ROAD SECTIONS AND TREE PLACEMENT			
31-26332-L208	STAGE 2 LANDSCAPE DETAILS			
31-26332-L209	STAGE 2 LINEAR PARK SECTIONS			
31-26332-L210	STAGE 2 LANDSCAPE SHARED PATH ALIGNMENT AND SETOUT			
31-26332-L211	STAGE 2 TREE SETOUT AND DETAILS			
31-26332-L212	STAGE 2 LINEAR PARK SECTIONS AND DETAILS			
31-26332-L213	STAGE 2 LINEAR PARK SEAT DETAILS			
31-26332-L214	STAGE 2 LANDSCAPE LINEAR PARK LIGHTING			
31-26332-L215	STAGE 2 LIGHTING DETAILS			



WARNING
ALL SERVICES SHOWN ON THIS DRAWING ARE
APPROXIMATE ONLY AND EXACT LOCATION IS
TO BE CONFIRMED ON SITE BY CONTRACTOR
PRIOR TO COMMENCEMENT OF ANY WORKS.

PRELIMINARY

Α	ISSUE FOR APPROVAL	GO			
No	Revision Note: * indicates signatures on original issue of drawing or last revision of drawing	Drawn	Job Manager	Project Director	Date







Level 8, 180 Lonsdale Street, Melbourne VIC 3000 Australia
T 61 3 8687 8000 F 61 3 8687 8111
E melmail@ghd.com.au W www.ghd.com
-

DO NOT SCALE	Drawn	G. OBMERGA	Designer G. CATER	Clien
Conditions of Use.	Drafting Check		Design Check	Proje Title
This document may only be used by GHD's client (and any other person who GHD has agreed can use this document)	Date			
for the purpose for which it was prepare and must not be used by any other person or for any other purpose.	Scale	AS SHOWN	This Drawing must not be used for Construction unless	Original

ent	VILLAWOOD PROPERTIE
ject	ASPIRE DEVELOPMENT
Э	STAGE 2 - LANDSCAPE
	COVER SHEET

Drawing No: 31-26332-L200