



TYPICAL DECK AND SWALE CROSSING
SCALE 1:50

NOTE: NEW GRASSED AREAS TO BE PROTECTED FROM TRESPASS AND TRAFFIC WITH STAR PICKETS AND BARRIER ROPE UNTIL GRASS IS ESTABLISHED.

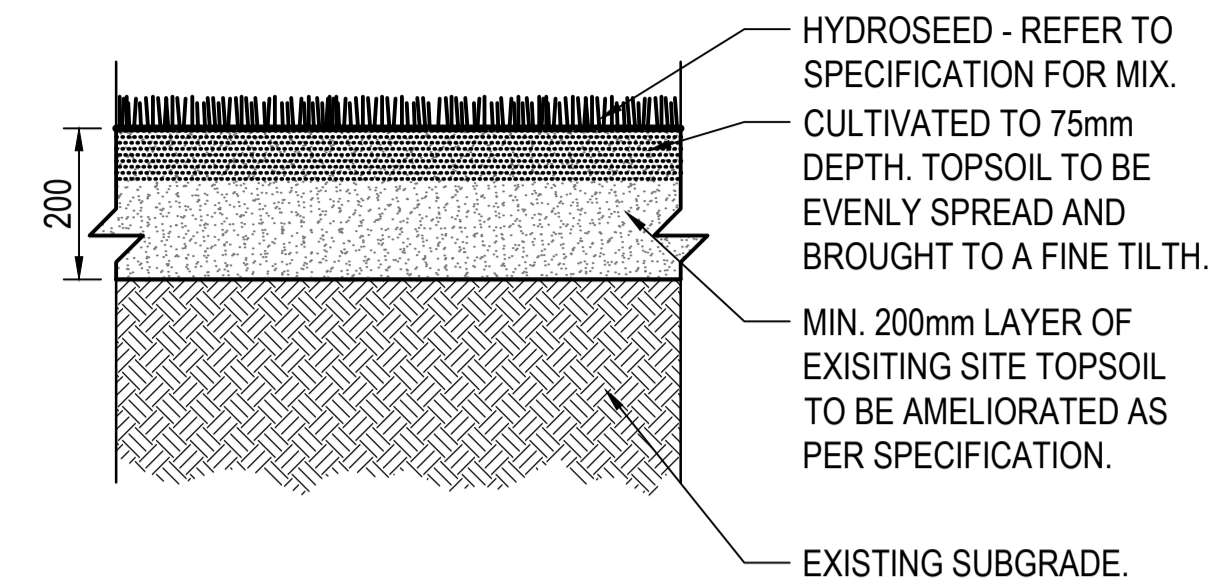


TYPICAL HYDROSEED

1 DETAIL
SCALE 1:10

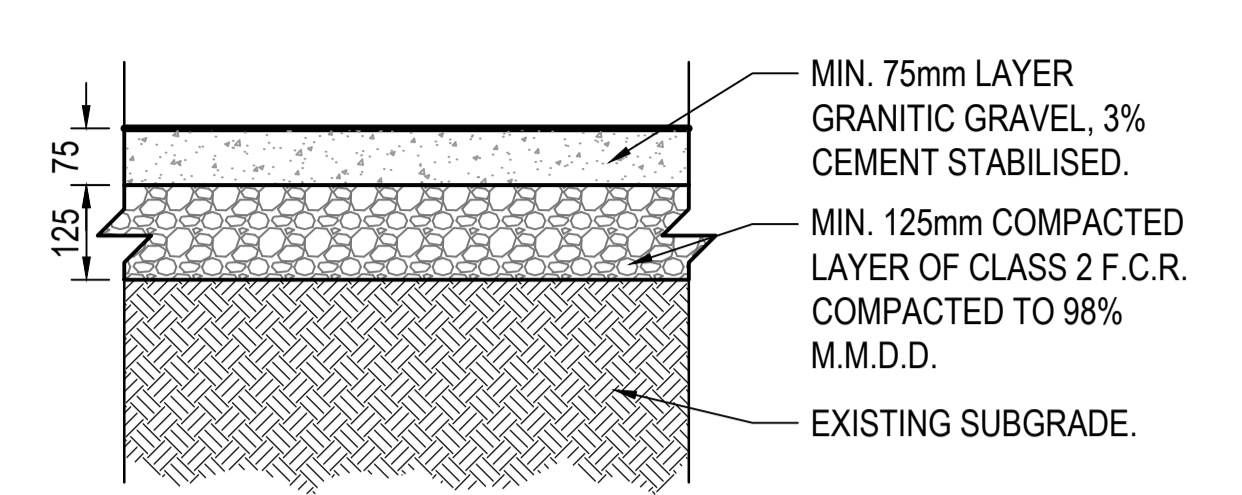


TYPICAL GRANITIC GRAVEL

2 DETAIL
SCALE 1:10

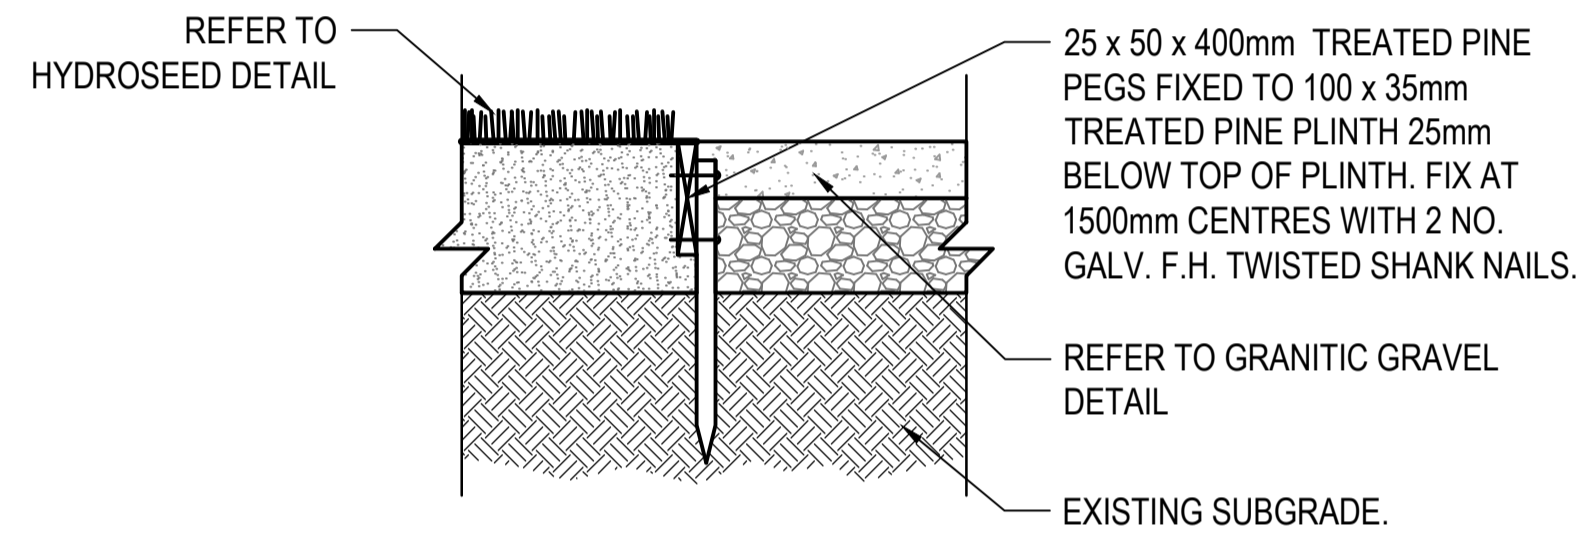


TYPICAL TIMBER EDGE

3 DETAIL
SCALE 1:10

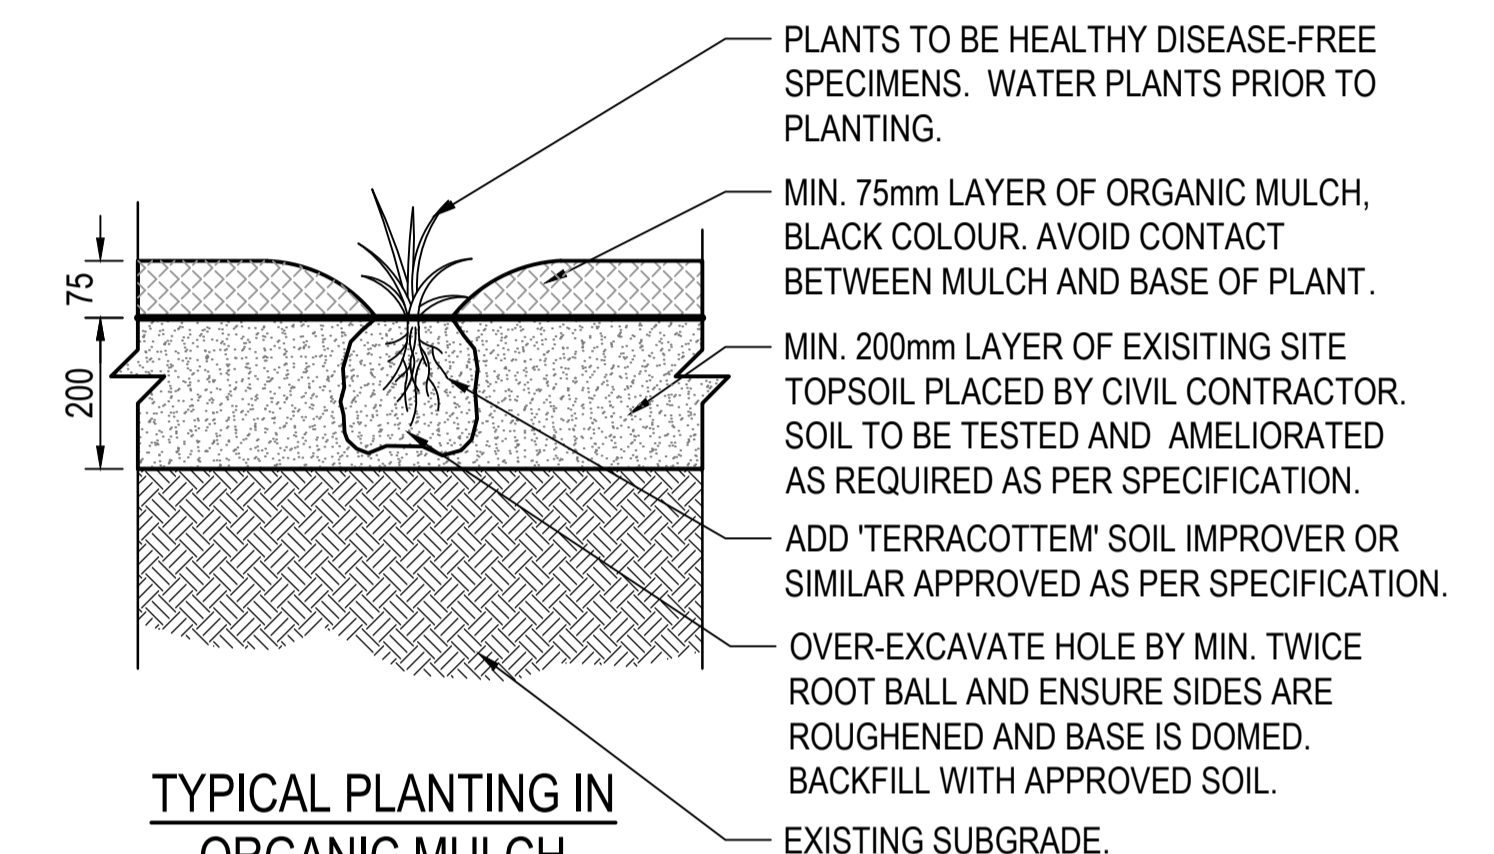


TYPICAL PLANTING IN ORGANIC MULCH

4 DETAIL
SCALE 1:10

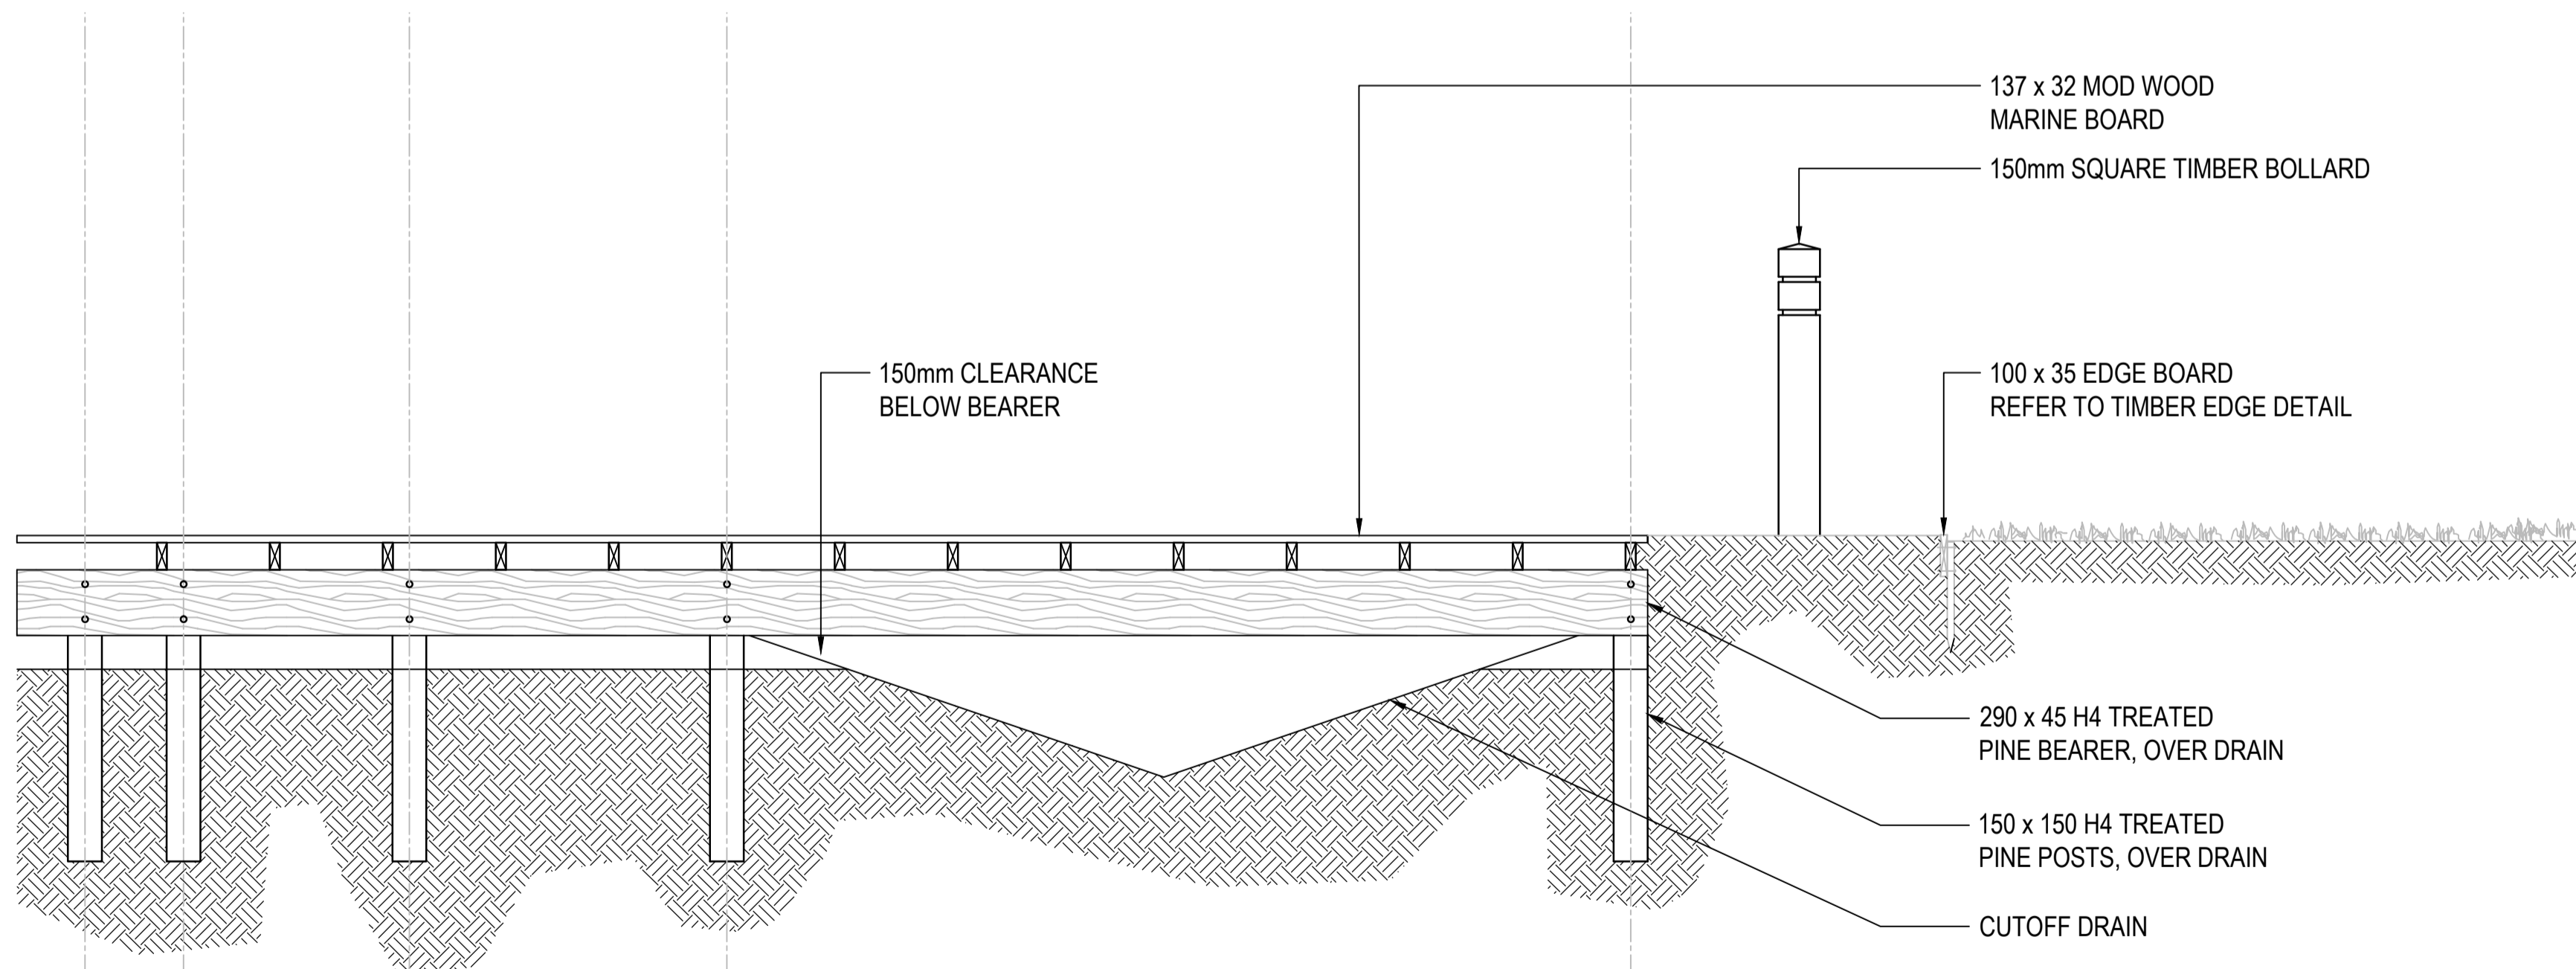

C SECTION
31-26332-L209 SCALE 1:25

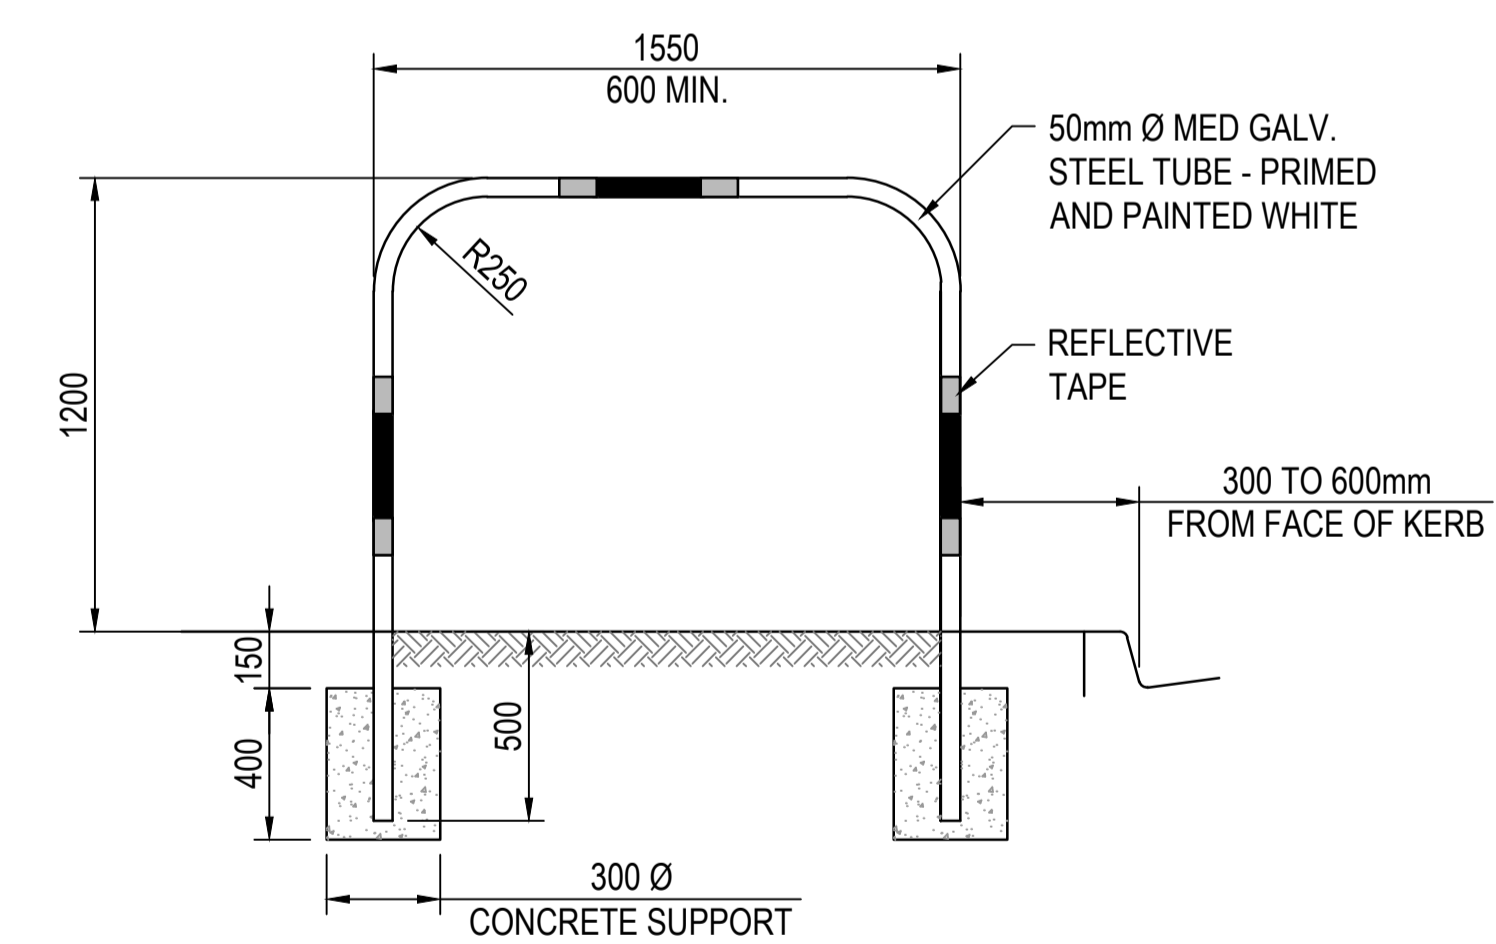

TYPICAL BICYCLE RAIL


5 DETAIL
31-26332-L201 SCALE 1:20



WARNING
ALL SERVICES SHOWN ON THIS DRAWING ARE APPROXIMATE ONLY AND EXACT LOCATION IS TO BE CONFIRMED ON SITE BY CONTRACTOR PRIOR TO COMMENCEMENT OF ANY WORKS.

PRELIMINARY

No	Revision	Note: * indicates signatures on original issue of drawing or last revision of drawing	Drawn	Job Manager	Project Director	Date
A	ISSUE FOR APPROVAL		GO			

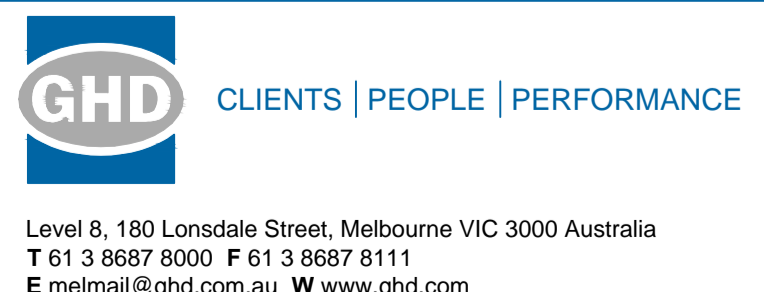

DO NOT SCALE
Conditions of Use. This document may only be used by GHD's client (and any other person who GHD has agreed can use this document) for the purpose for which it was prepared and must not be used by any other person or for any other purpose.

Drawn	G. OBMERGA	Designer	G. CATER
Drafting Check		Design Check	
Approved (Project Director)		Date	
Scale	AS SHOWN	This Drawing must not be used for Construction unless signed as Approved	

Client	VILLAWOOD PROPERTIES
Project	ASPIRE
Title	STAGE 2 - LINEAR PARK SECTIONS AND DETAILS
Original Size	A1
Drawing No:	31-26332-L212
Rev:	A