

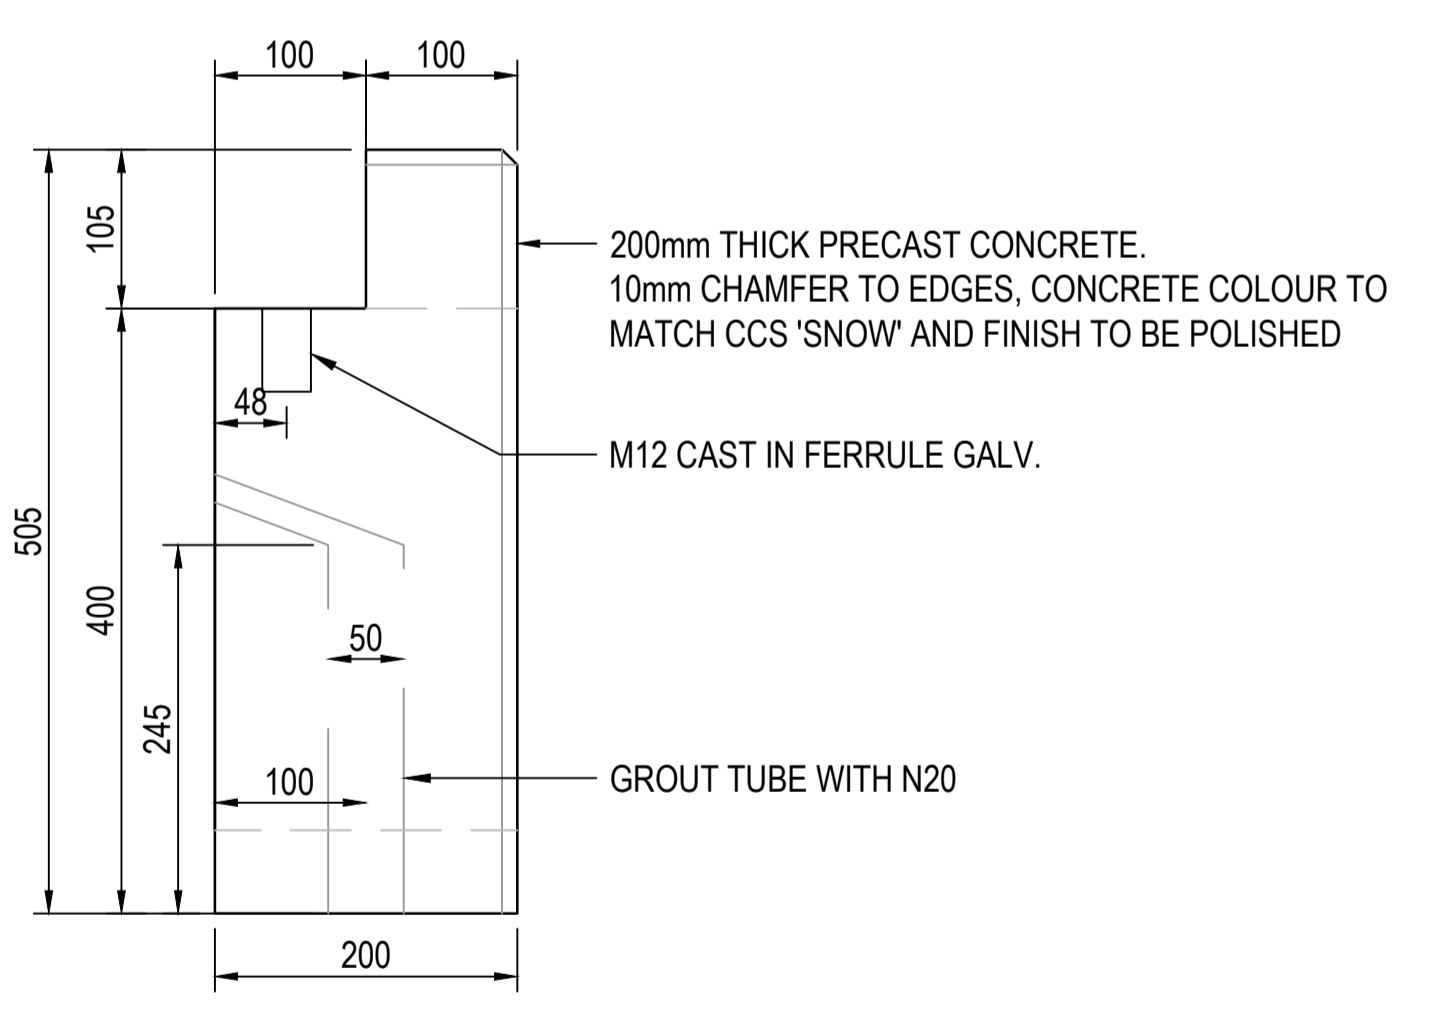



E SECTION
SCALE 1:10

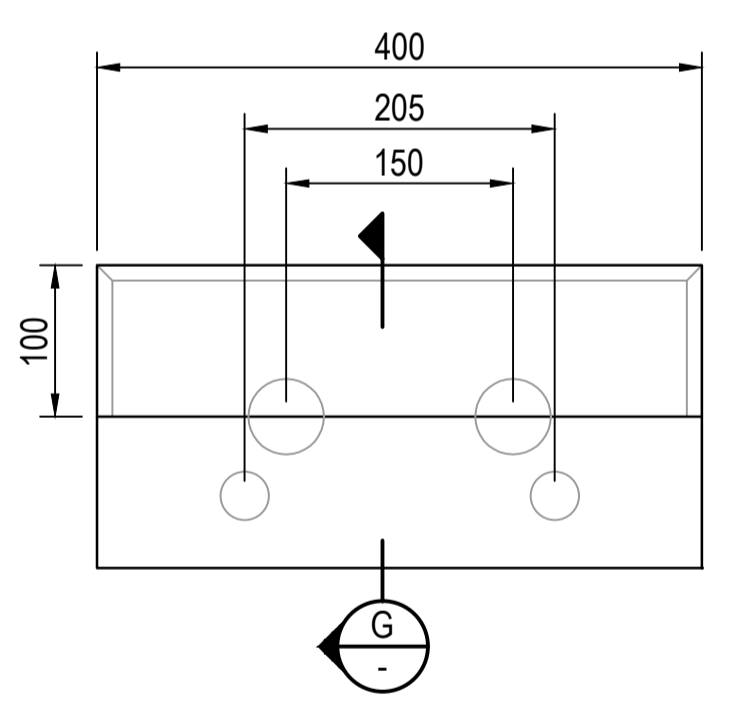


G SECTION
SCALE 1:5

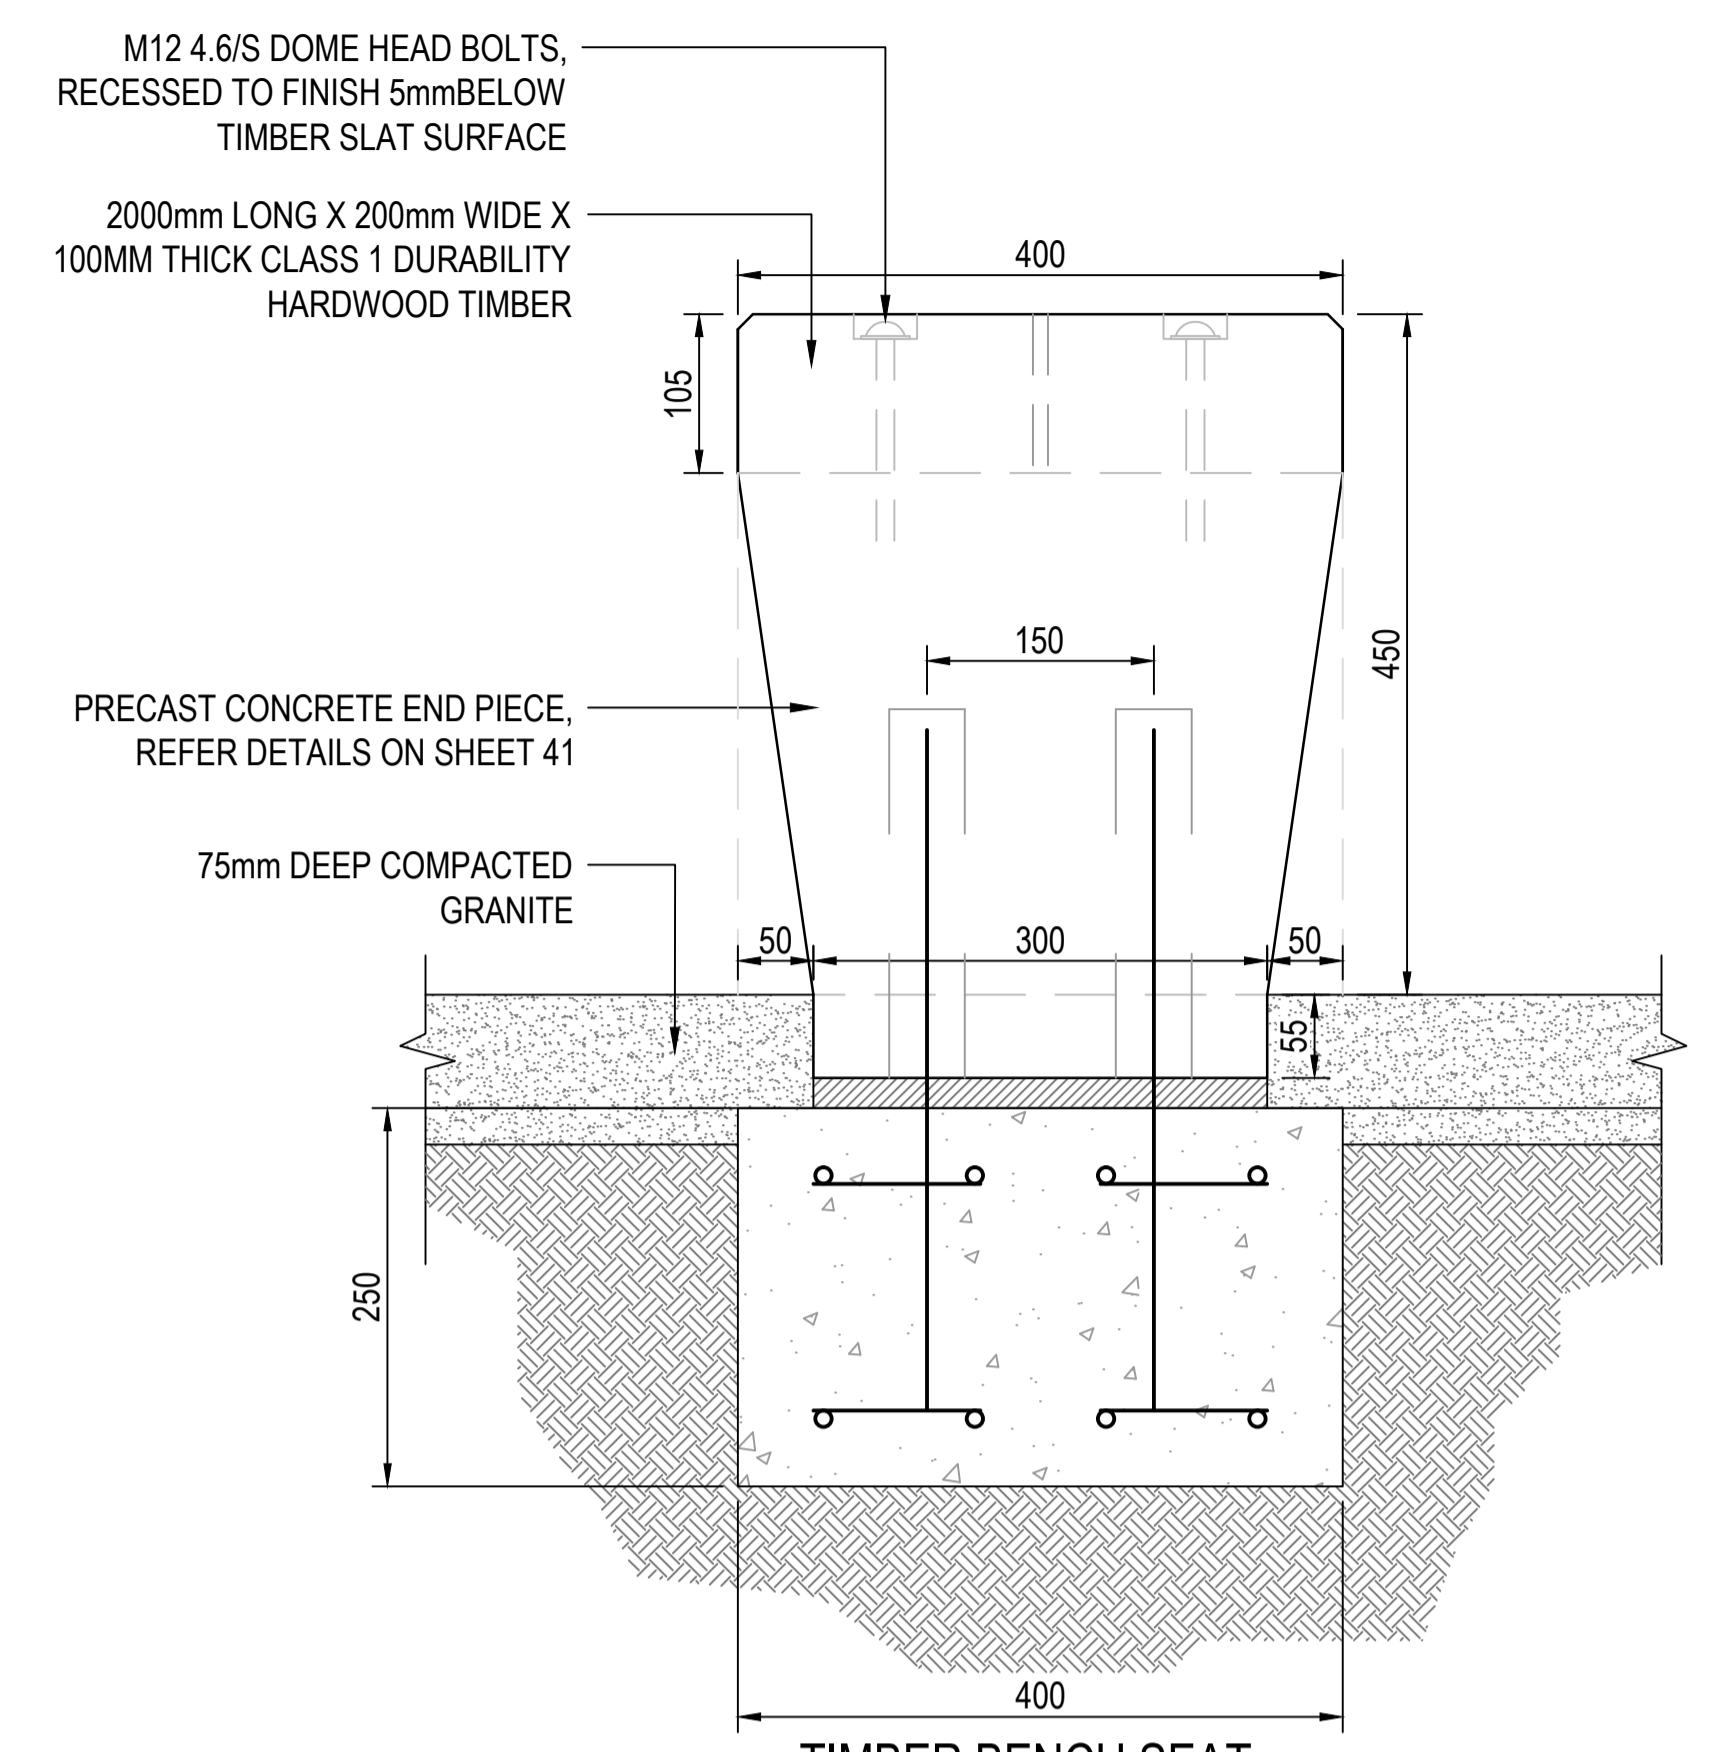

F SECTION
SCALE 1:5

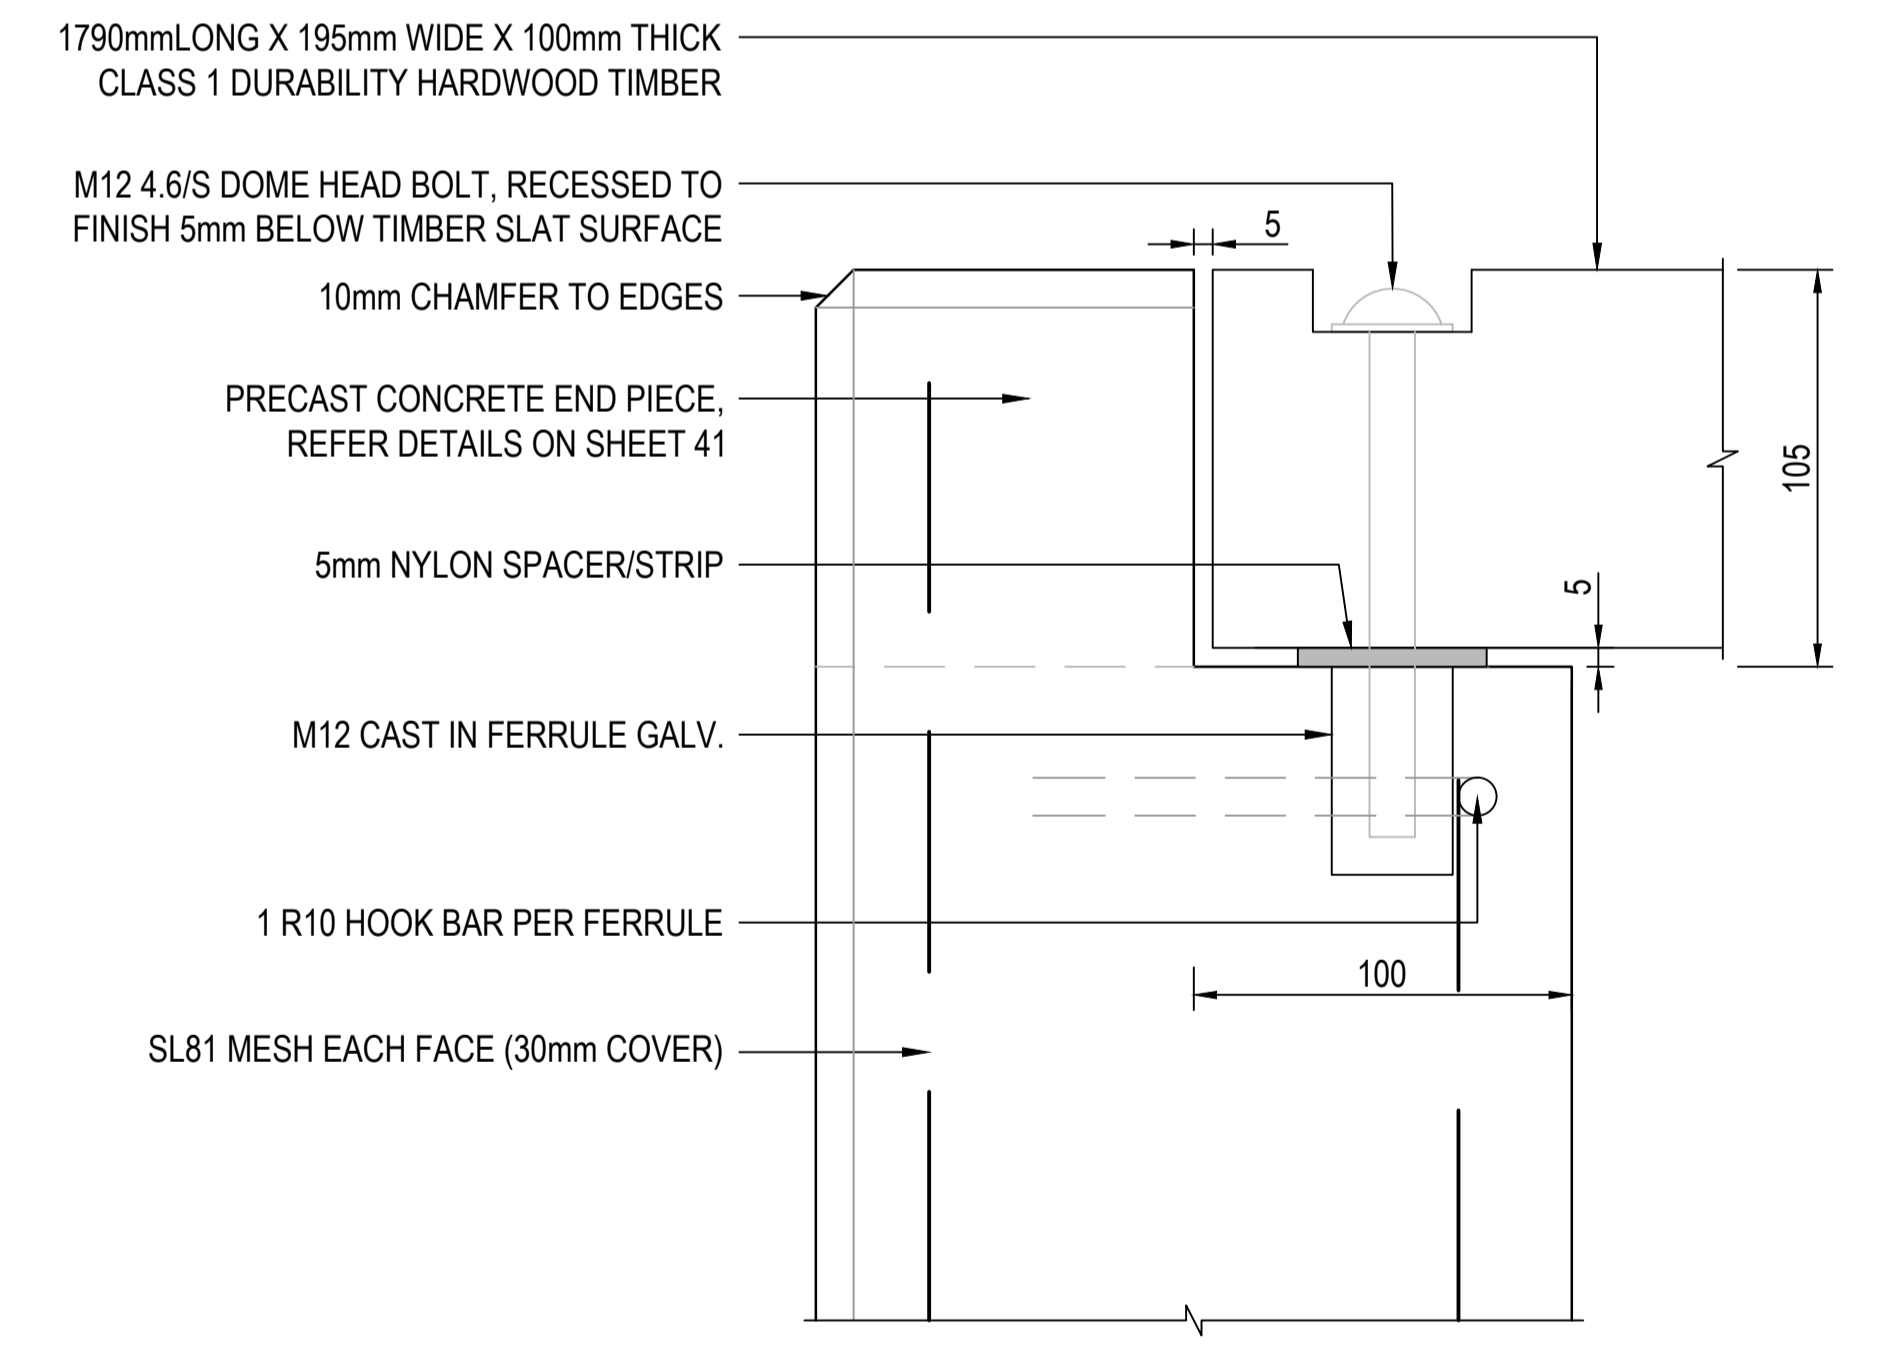

1 DETAIL
SCALE 1:2

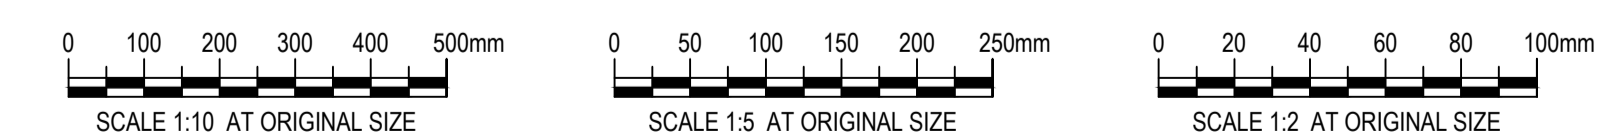

PRELIMINARY

WARNING
ALL SERVICES SHOWN ON THIS DRAWING ARE APPROXIMATE ONLY AND EXACT LOCATION IS TO BE CONFIRMED ON SITE BY CONTRACTOR PRIOR TO COMMENCEMENT OF ANY WORKS.

DIAL BEFORE YOU DIG
www.1100.com.au

No	Revision	Note: * indicates signatures on original issue of drawing or last revision of drawing	Drawn	Job Manager	Project Director	Date
A	ISSUED FOR APPROVAL		GO			



DO NOT SCALE Conditions of Use. This document may only be used by GHD's client (and any other person who GHD has agreed can use this document) for the purpose for which it was prepared and must not be used by any other person or for any other purpose.	Drawn G. OBMERGA	Designer G. CATER	Client VILLAWOOD PROPERTIES
	Drafting Check	Design Check	Project ASPIRE
	Approved (Project Director)	Date	Title STAGE 2 - LANDSCAPE LINEAR PARK SEAT DETAILS
	Scale AS SHOWN	This Drawing must not be used for Construction unless signed as Approved	Original Size A1 Drawing No: 31-26332-L213
			Rev: A