




VILLAWOOD PROPERTIES ASPIRE PLUMPTON STAGE 3 - LANDSCAPE DESIGN 31-26332

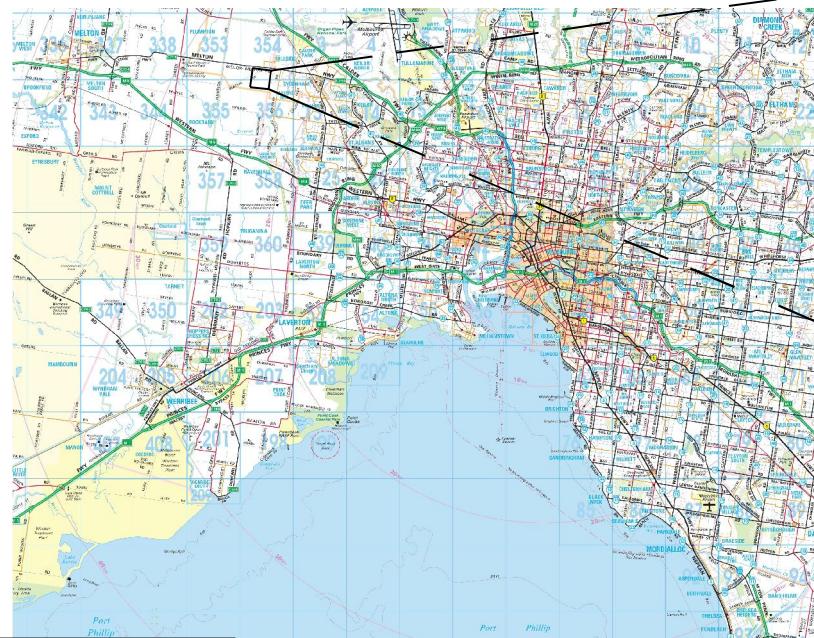

COPYRIGHT MELWAY PUBLISHING PTY. LTD.
REPRODUCED FROM MELWAY STREET DIRECTORY
EDITION 29, WITH PERMISSION.




STAGE 3 - DRAWING LIST	
DRG No.	DRAWING TITLE
31-26332-L300	STAGE 3 LANDSCAPE COVER SHEET
31-26332-L301	STAGE 3 GENERAL ARRANGEMENT SHEET 1 OF 4
31-26332-L302	STAGE 3 GENERAL ARRANGEMENT SHEET 2 OF 4
31-26332-L303	STAGE 3 GENERAL ARRANGEMENT SHEET 3 OF 4
31-26332-L304	STAGE 3 GENERAL ARRANGEMENT SHEET 4 OF 4
31-26332-L305	STAGE 3 ROAD SECTIONS AND TREE PLACEMENT
31-26332-L306	STAGE 3 TREE SETOUT AND DETAILS
31-26332-L307	STAGE 3 LANDSCAPE DETAILS
31-26332-L308	STAGE 3 LANDSCAPE DETAILS
31-26332-L309	STAGE 3 LANDSCAPE LIGHTING DETAILS



WARNING
ALL SERVICES SHOWN ON THIS DRAWING ARE APPROXIMATE ONLY AND EXACT LOCATION IS TO BE CONFIRMED ON SITE BY CONTRACTOR PRIOR TO COMMENCEMENT OF ANY WORKS.

PRELIMINARY

No	Revision	Note: * indicates signatures on original issue of drawing or last revision of drawing	Drawn	Job Manager	Project Director	Date
A	ISSUE FOR APPROVAL		GO	GC*	SG*	28.11.11

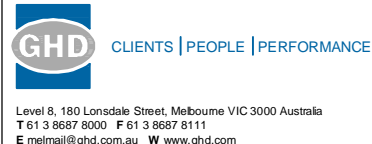

DO NOT SCALE	Drawn G. OBMERGA Drafting Check Approved (Project Director) Date	Designer G. CATER Design Check	Client VILLAWOOD PROPERTIES Project ASPIRE DEVELOPMENT Title STAGE 3 - LANDSCAPE COVER SHEET
Conditions of Use: This document may only be used by GHD's client (and any other person who GHD has agreed can use this document) for the purpose for which it was prepared and must not be used by any other person or for any other purpose.	Scale AS SHOWN	This Drawing must not be used for Construction unless signed as Approved	Original Size A1 Drawing No: 31-26332-L300 Rev: A