



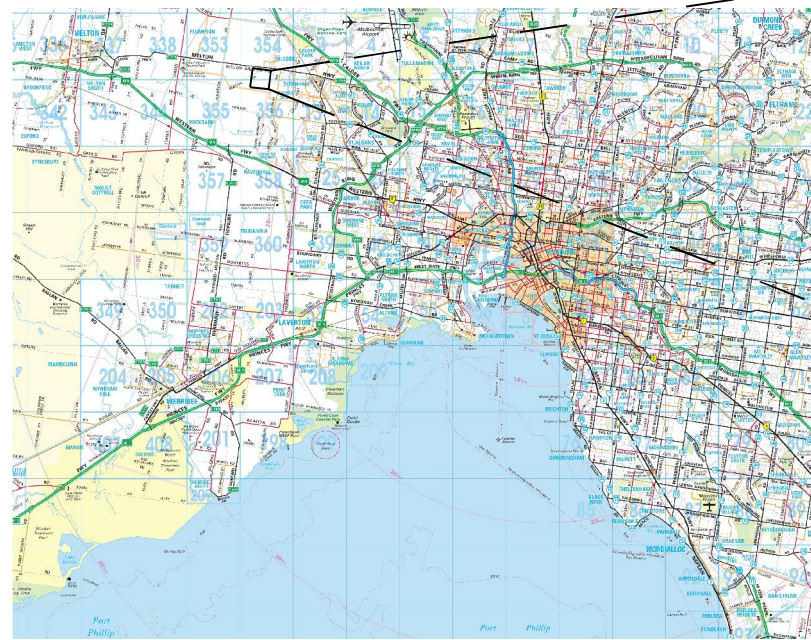

# VILLAWOOD PROPERTIES ASPIRE DEVELOPMENT STAGE 7 - LANDSCAPE DESIGN 31-26332



COPYRIGHT MELWAY PUBLISHING PTY. LTD.  
REPRODUCED FROM MELWAY STREET DIRECTORY  
EDITION 35, WITH PERMISSION.

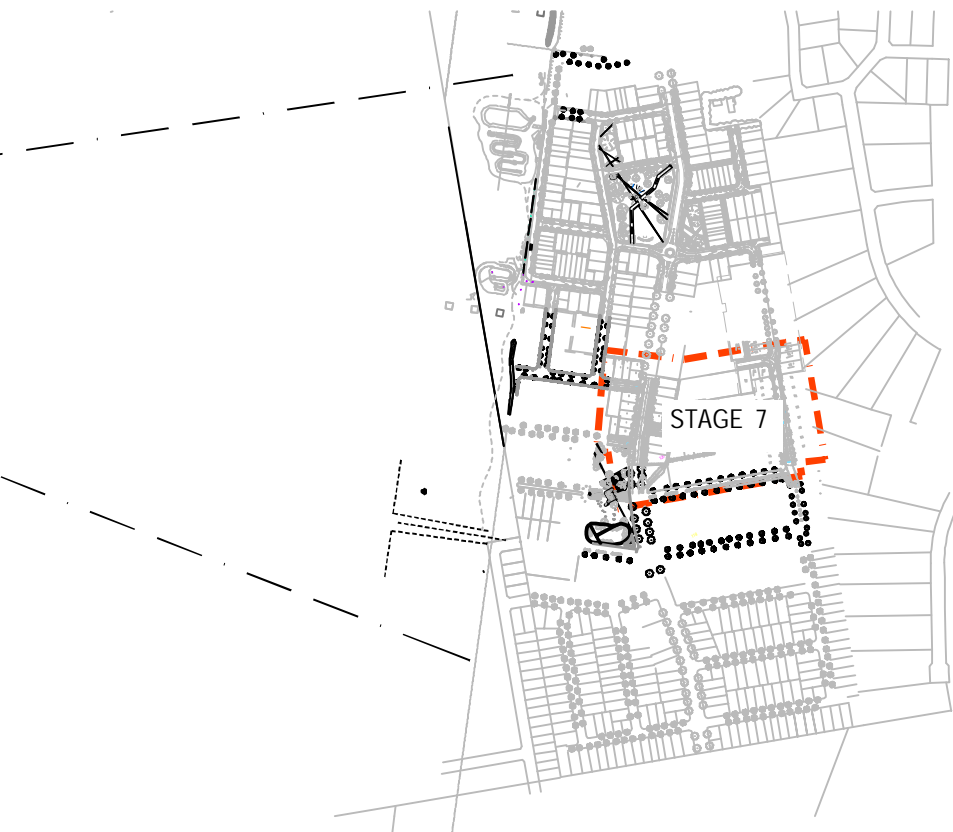

Stage 7 - DRAWING LIST	
DRG No.	DRAWING TITLE
31-26332-L700	Stage 7 LANDSCAPE COVER SHEET
31-26332-L701	Stage 7 TREE SETOUT SHEET 1 OF 4
31-26332-L702	Stage 7 TREE SETOUT SHEET 2 OF 4
31-26332-L703	Stage 7 TREE SETOUT SHEET 3 OF 4
31-26332-L704	Stage 7 TREE SETOUT SHEET 4 OF 4



**WARNING**  
ALL SERVICES SHOWN ON THIS DRAWING ARE APPROXIMATE ONLY AND EXACT LOCATION IS TO BE CONFIRMED ON SITE BY CONTRACTOR PRIOR TO COMMENCEMENT OF ANY WORKS.

**PRELIMINARY**

No	Revision	Note: * indicates signatures on original issue of drawing or last revision of drawing	Drawn	Job Manager	Project Director	Date
B		ISSUED FOR COUNCIL APPROVAL	GC	GC	SG	13.12.13
A		ISSUE FOR COUNCIL APPROVAL	GC	GC	SG	19.08.13



Level 8, 180 Lonsdale Street, Melbourne VIC 3000 Australia  
T 61 3 8687 8000 F 61 3 8687 8111  
E melmail@ghd.com.au W www.ghd.com

<b>DO NOT SCALE</b>	Drawn	Designer G. CATER	Client <b>VILLAWOOD PROPERTIES ASPIRE DEVELOPMENT</b>
Conditions of Use. This document may only be used by GHD's client (and any other person who GHD has agreed can use this document) for the purpose for which it was prepared and must not be used by any other person or for any other purpose.	Drafting Check	Design Check	
	Approved (Project Director)	Date	Title
	Scale NTS	This Drawing must not be used for Construction unless signed as Approved	
			Rev: <b>B</b>