


**LEGEND:**

- CONCRETE BY CIVIL CONTRACTOR
- GRASS AREAS HYDROSEED
- STAGE BOUNDARY
- STREET TREE - *Angophora costata*
- STREET TREE - *Lagerstroemia indica x L. fauriei* 'Natchez'
- STREET TREE - *Tristania Laurina*
- STREET TREE - *Pyrus calleryana* 'Edgewood'
- STREET TREE - *Ulmus parvifolia* 'Todd'
- STREET TREE - *Prunus cerasifera* 'Oakville Crimson Spire'

PLANT SCHEDULE STAGE 7							
CODE	SPECIES	COMMON NAME	PLANTS/ m2	COMP %	PLANT SIZE	QUANTITY	COMMENTS
<b>ADVANCE TREE PLANTING STREETSAPES</b>							
ANG cos	<i>Angophora costata</i>	SMOOTH BARKED APPLE	AS SHOWN	0	100 Litre 50mm CAL 3.5m HIGH	5	AS SHOWN
PYR ED	<i>Pyrus calleryana</i> 'Edgewood'	EDGEWOOD	AS SHOWN	0	45 Litre 30mm CAL 2.5m HIGH	6	AS SHOWN
						TOTAL PLANTS	11
<b>ADVANCE TREE PLANTING STREETSAPES</b>							
DIS cra	<i>Disphyma crassifolium</i> subsp. <i>clavellatum</i>	NOON FLOWER	4	0	150mm	247	
PEL bg	<i>Pelargonium x hortorum</i> 'White Splash'	WHITE SPLASH	4	0	200mm	142	
						TOTAL PLANTS	389

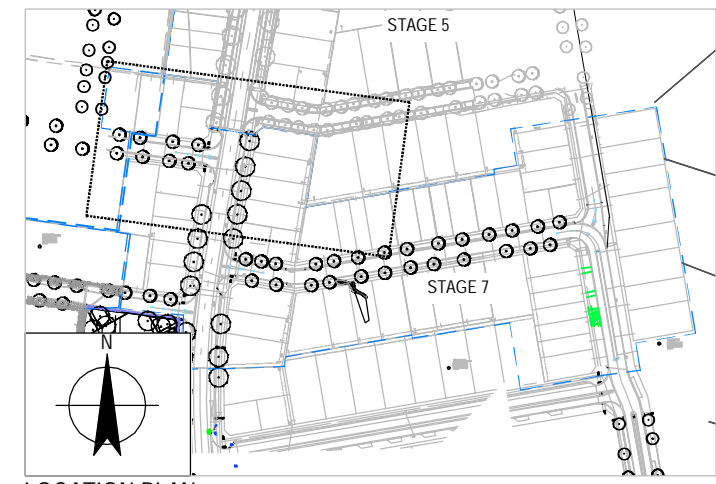

LOCATION PLAN  
SCALE 1:2000




**WARNING**  
ALL SERVICES SHOWN ON THIS DRAWING ARE APPROXIMATE ONLY AND EXACT LOCATION IS TO BE CONFIRMED ON SITE BY CONTRACTOR PRIOR TO COMMENCEMENT OF ANY WORKS.

**PRELIMINARY**

D	ISSUED FOR APPROVAL	GC	GC	SG	27.01.14	
C	ISSUED FOR APPROVAL	GC	GC	SG	21.01.14	
B	ISSUED FOR APPROVAL	GC	GC	SG	13.12.13	
A	ISSUE FOR APPROVAL	LL	GC	SG	19.08.13	
No	Revision	Note: * indicates signatures on original issue of drawing or last revision of drawing	Drawn	Job Manager	Project Director	Date



Level 8, 180 Lonsdale Street, Melbourne VIC 3000 Australia  
T 61 3 8687 8000 F 61 3 8687 8111  
E melmail@ghd.com.au W www.ghd.com

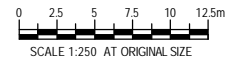

<b>DO NOT SCALE</b>	Drawn	Designer G. CATER
Conditions of Use. This document may only be used by GHD's client (and any other person who GHD has agreed can use this document) for the purpose for which it was prepared and must not be used by any other person or for any other purpose.	Drafting Check	Design Check
	Approved (Project Director)	Date
	Scale 1:250	This Drawing must not be used for Construction unless signed as Approved

Client	<b>VILLAWOOD PROPERTIES</b>
Project	<b>ASPIRE DEVELOPMENT</b>
Title	<b>STAGE 7 STREET TREE PLAN SHEET 1 of 4</b>
Original Size	A1
Drawing No:	<b>31-26332-L701</b>
Rev:	<b>D</b>