



FOR CONTINUATION REFER DWG 31-26332-L703

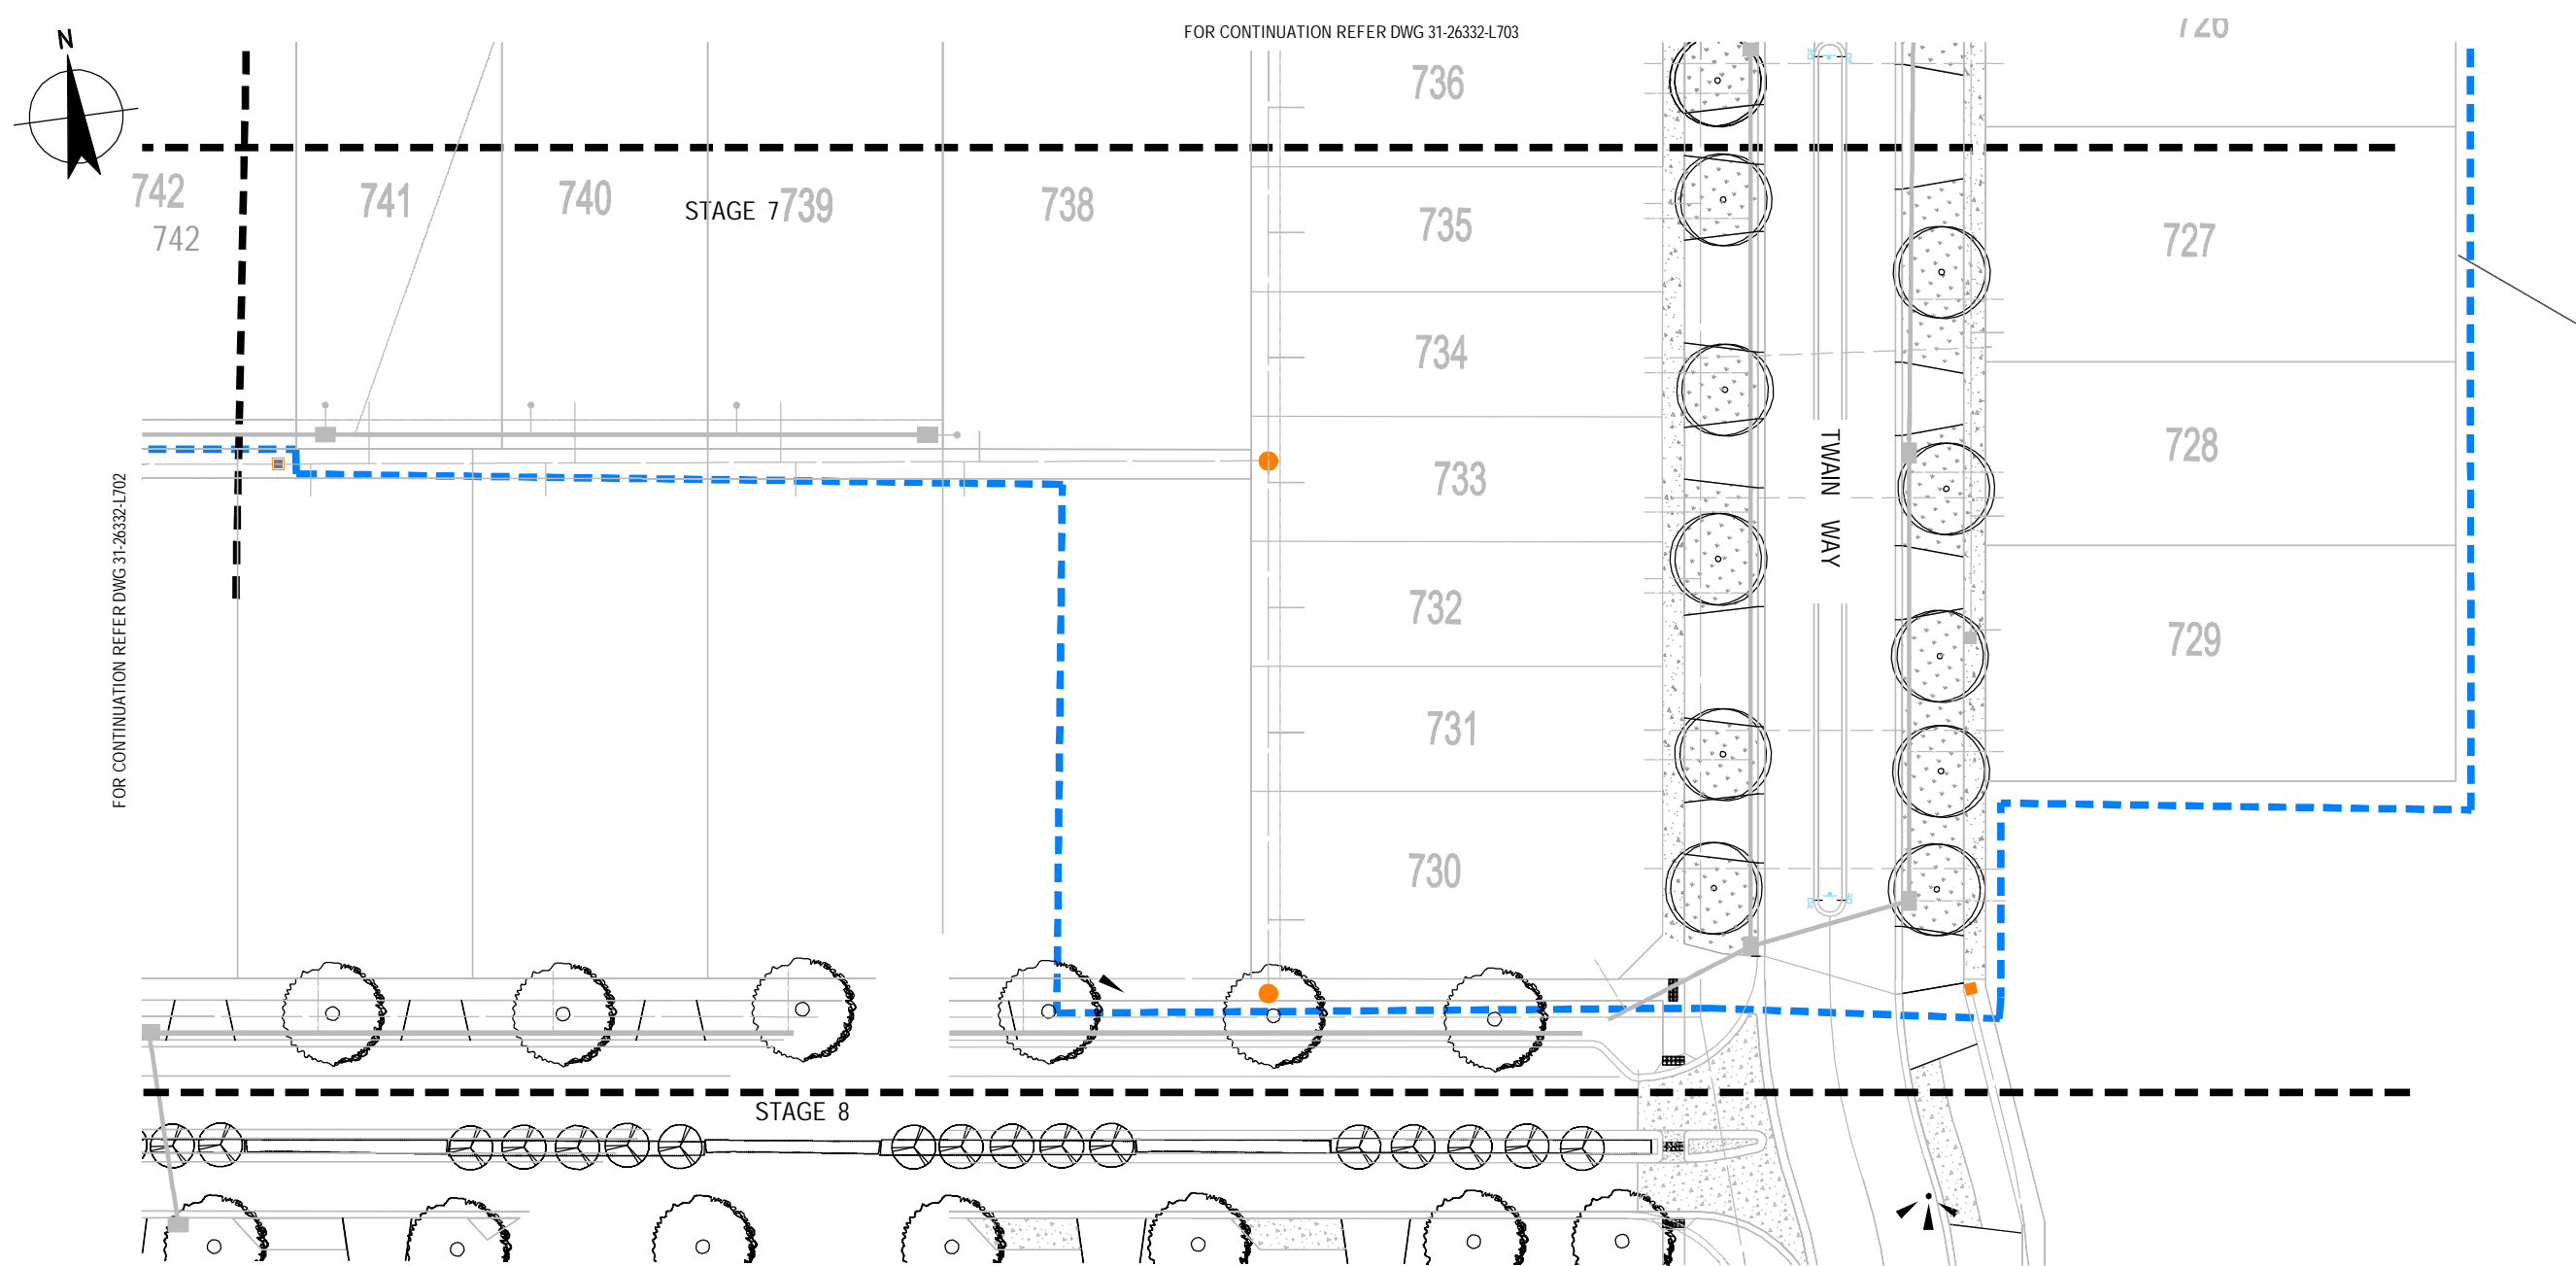

- LEGEND:**
- CONCRETE BY CIVIL CONTRACTOR
 - GRASS AREAS HYDROSEED
 - STAGE BOUNDARY
 - STREET TREE - *Angophora costata*
 - STREET TREE - *Lagerstroemia indica x L. fauriei 'Natchez'*
 - STREET TREE - *Tristania Laurina*
 - STREET TREE - *Pyrus calleryana 'Edgewood'*
 - STREET TREE - *Ulmus parvifolia 'Todd'*
 - STREET TREE - *Prunus cerasifera 'Oakville Crimson Spire'*

| PLANT SCHEDULE STAGE 7 | | | | | | |
|--|--------------------------------|-------------|------------|-----------------------------|-----------|----------|
| CODE | SPECIES | COMMON NAME | PLANTS/ m2 | PLANT SIZE | QUANTITY | COMMENTS |
| ADVANCE TREE PLANTING STREETSAPES | | | | | | |
| ULM par T | <i>Ulmus parvifolia 'Todd'</i> | CHINESE ELM | AS SHOWN | 45 Litre 30mm CAL 2.5m HIGH | 10 | AS SHOWN |
| TOTAL PLANTS | | | | | 10 | |

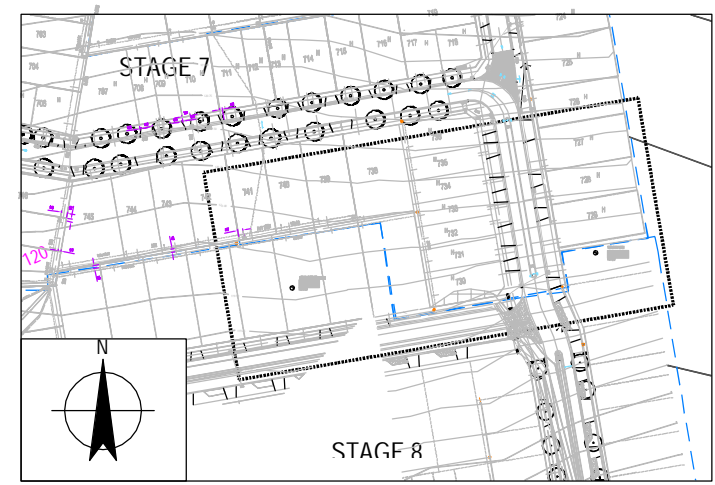


WARNING
ALL SERVICES SHOWN ON THIS DRAWING ARE APPROXIMATE ONLY AND EXACT LOCATION IS TO BE CONFIRMED ON SITE BY CONTRACTOR PRIOR TO COMMENCEMENT OF ANY WORKS.

PRELIMINARY

| | | | | | | |
|----|---------------------|---|-------|-------------|------------------|------|
| C | ISSUED FOR APPROVAL | GC | GC | SG | 21.01.14 | |
| B | ISSUED FOR APPROVAL | GC | GC | SG | 13.12.13 | |
| A | ISSUE FOR APPROVAL | LL | GC | SG | 19.08.13 | |
| No | Revision | Note: * indicates signatures on original issue of drawing or last revision of drawing | Drawn | Job Manager | Project Director | Date |



Level 8, 180 Lonsdale Street, Melbourne VIC 3000 Australia
T 61 3 8687 8000 F 61 3 8687 8111
E mel@mail@ghd.com.au W www.ghd.com

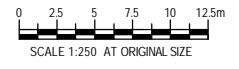

DO NOT SCALE

Conditions of Use.
This document may only be used by GHD's client (and any other person who GHD has agreed can use this document) for the purpose for which it was prepared and must not be used by any other person or for any other purpose.

| | |
|-----------------------------|--|
| Drawn | Designer G. CATER |
| Drafting Check | Design Check |
| Approved (Project Director) | Date |
| Scale 1:250 | This Drawing must not be used for Construction unless signed as Approved |

Client **VILLAWOOD PROPERTIES**
Project **ASPIRE DEVELOPMENT**
Title **STAGE 7 STREET TREE PLAN SHEET 4 OF 4**

Original Size **A1** Drawing No: **31-26332-L704** Rev: **C**