

LEGEND

**Kerb & Channel**

**Footpath, Vehicular Crossing Layback & House Drain**

**Proposed Underground Drainage, Pit & Property Inlet**

**Existing Underground Drainage, Pit & Property Inlet**

**Drainage Pit Number**

**Design Surface Level - Allotments**

**Existing Surface Level - Allotments**

**Top of Batter Level - Allotments (Front)**

**Kerb Level**

**Pavement Level**

**Proposed Cut Areas - Allotments**

**Proposed Fill Areas - Allotments**

**Service Conduits**

- Gas
- Water
- Electricity
- Telstra
- Optic Fibre

**Gas Main**

**Water Main**

**Optic Fibre Underground Cable**

**Electrical Underground Cable & Pit**

**Telstra Underground Cable**

**Sewer Main, Access Chamber & Inspection Shaft**

**Existing Pole (with stay)**

**Street Name Sign**

**Existing Tree or Plantation**

**P.S.M. or Survey Mark**


**Lot Slope Direction**

**T.B.M. with Description**

**Timber Sleeper Retaining Wall (Type A) (to match Design Surface Level)**

**NOTE:**

- Symbols are proposed construction (UNO)
- Existing construction shown grey

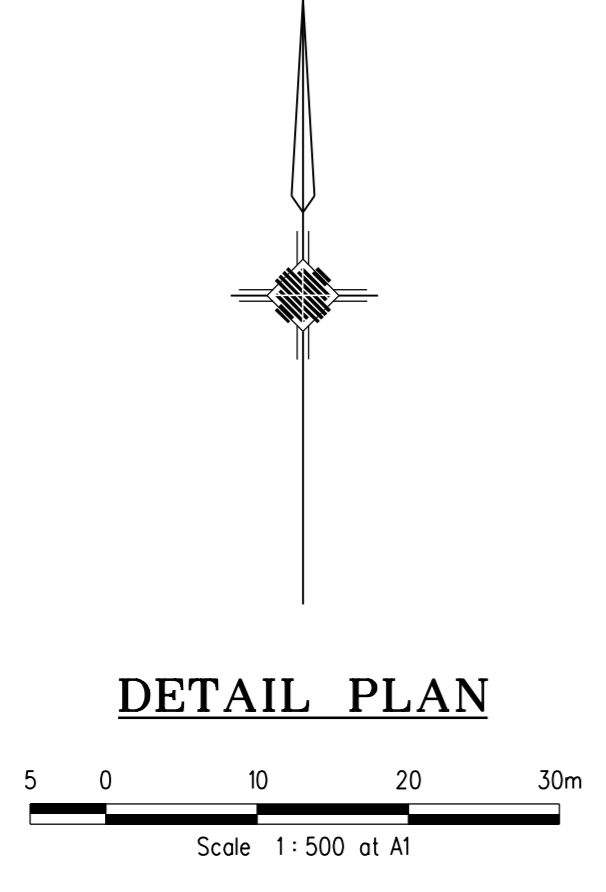

**STOP** Major Cables exist in the area, if your activities are within Telstra encroachment distances (see duty of care) contact 03 9632 9961 at least 2 business days before starting activity.

**WARNING** BEWARE OF UNDERGROUND SERVICES THE LOCATIONS OF UNDERGROUND SERVICES ARE APPROXIMATE ONLY AND THEIR EXACT POSITION SHOULD BE PROVEN ON SITE. NO GUARANTEE IS GIVEN THAT ALL EXISTING SERVICES ARE SHOWN

ALL WORKS MUST BE CARRIED OUT IN ACCORDANCE WITH COUNCIL SPECIFICATIONS AND STANDARD DRAWINGS FOR ROAD AND DRAINAGE WORKS

REVISION				VERSION DETAILS		SCALE: AS SHOWN		MORNINGTON		HUME CITY COUNCIL		PLAN NUMBER
0	15/02/17	ALL	ISSUED FOR CONSTRUCTION	CONSTRUCTION	A.F.R.	DATE PRINTED:	16-Feb-17	5 Main Street,	• TOWN PLANNERS	VILLAGE PROPERTIES P/L		36182/18 R05
1	16/02/17	ALL	DRAINAGE LINE 40 AMENDED	CONSTRUCTION	A.F.R.	LEVEL DATA:	Ltopo.dgn	Phone:031 5975 4664	• CIVIL ENGINEERS	TRILLIUM - STAGE 18		
								DATUM:	• SURVEYORS	535 MOUNT RIDLEY ROAD		SHEET 5 OF 24
								PROJECT No.:	• Project Managers	MICKLEHAM		
								DRAWN:	• Urban Designers			
								DESIGNED:	• Structural Engineers			
								AUTHORISED:				



FILENAME: K:\36182\36182\_18.dgn\R05.dgn