


GENERAL DESIGN DETAIL PLAN NOTES

APPLIES IN ALL CASES UNLESS STATED OTHERWISE

- KERB TYPES:
 - FRONTING LOTS = MODIFIED SM2 (IDM SD 100 - SM2-M)
 - FRONTING RESERVES = 450mm B2 AS PER IDM SD 100
- ALL KERB RETURNS ARE 8.0m RADIUS TO BOK
- ALL DRIVEWAYS AS PER IDM SD 240 & 245
- ALL FOOTPATHS CONCRETE & 1.5m WIDE @ 0.05m O/S AS PER IDM SD 205
- ALL SHARED PATHS CONCRETE & 2.5m WIDE @ 0.10m O/S BL AS PER IDM SD 205
- ALL EASEMENT DRAINAGE PIPES & PITS ARE 1.0m O/S BL & SIDE BOUNDARIES
- LEVEL 1 SUPERVISION REQUIRED FOR LOT EARTHWORKS UNLESS SPECIFIED OTHERWISE - REFER GENERAL NOTES
- ALL LOTS TO HAVE CATCH DRAINS ALONG SIDE & REAR BOUNDARIES
- CONTOUR INTERVAL:
 - 0.2m @ 1:1000 & 1:250 (A3)
 - 0.05m @ 1:200 (A3)


WARNING

BEWARE OF UNDERGROUND SERVICES
THE LOCATIONS OF UNDERGROUND
SERVICES ARE APPROXIMATE ONLY AND
THEIR EXACT POSITION SHOULD BE PROVEN
ON SITE. NO GUARANTEE IS GIVEN THAT
ALL EXISTING SERVICES ARE SHOWN.

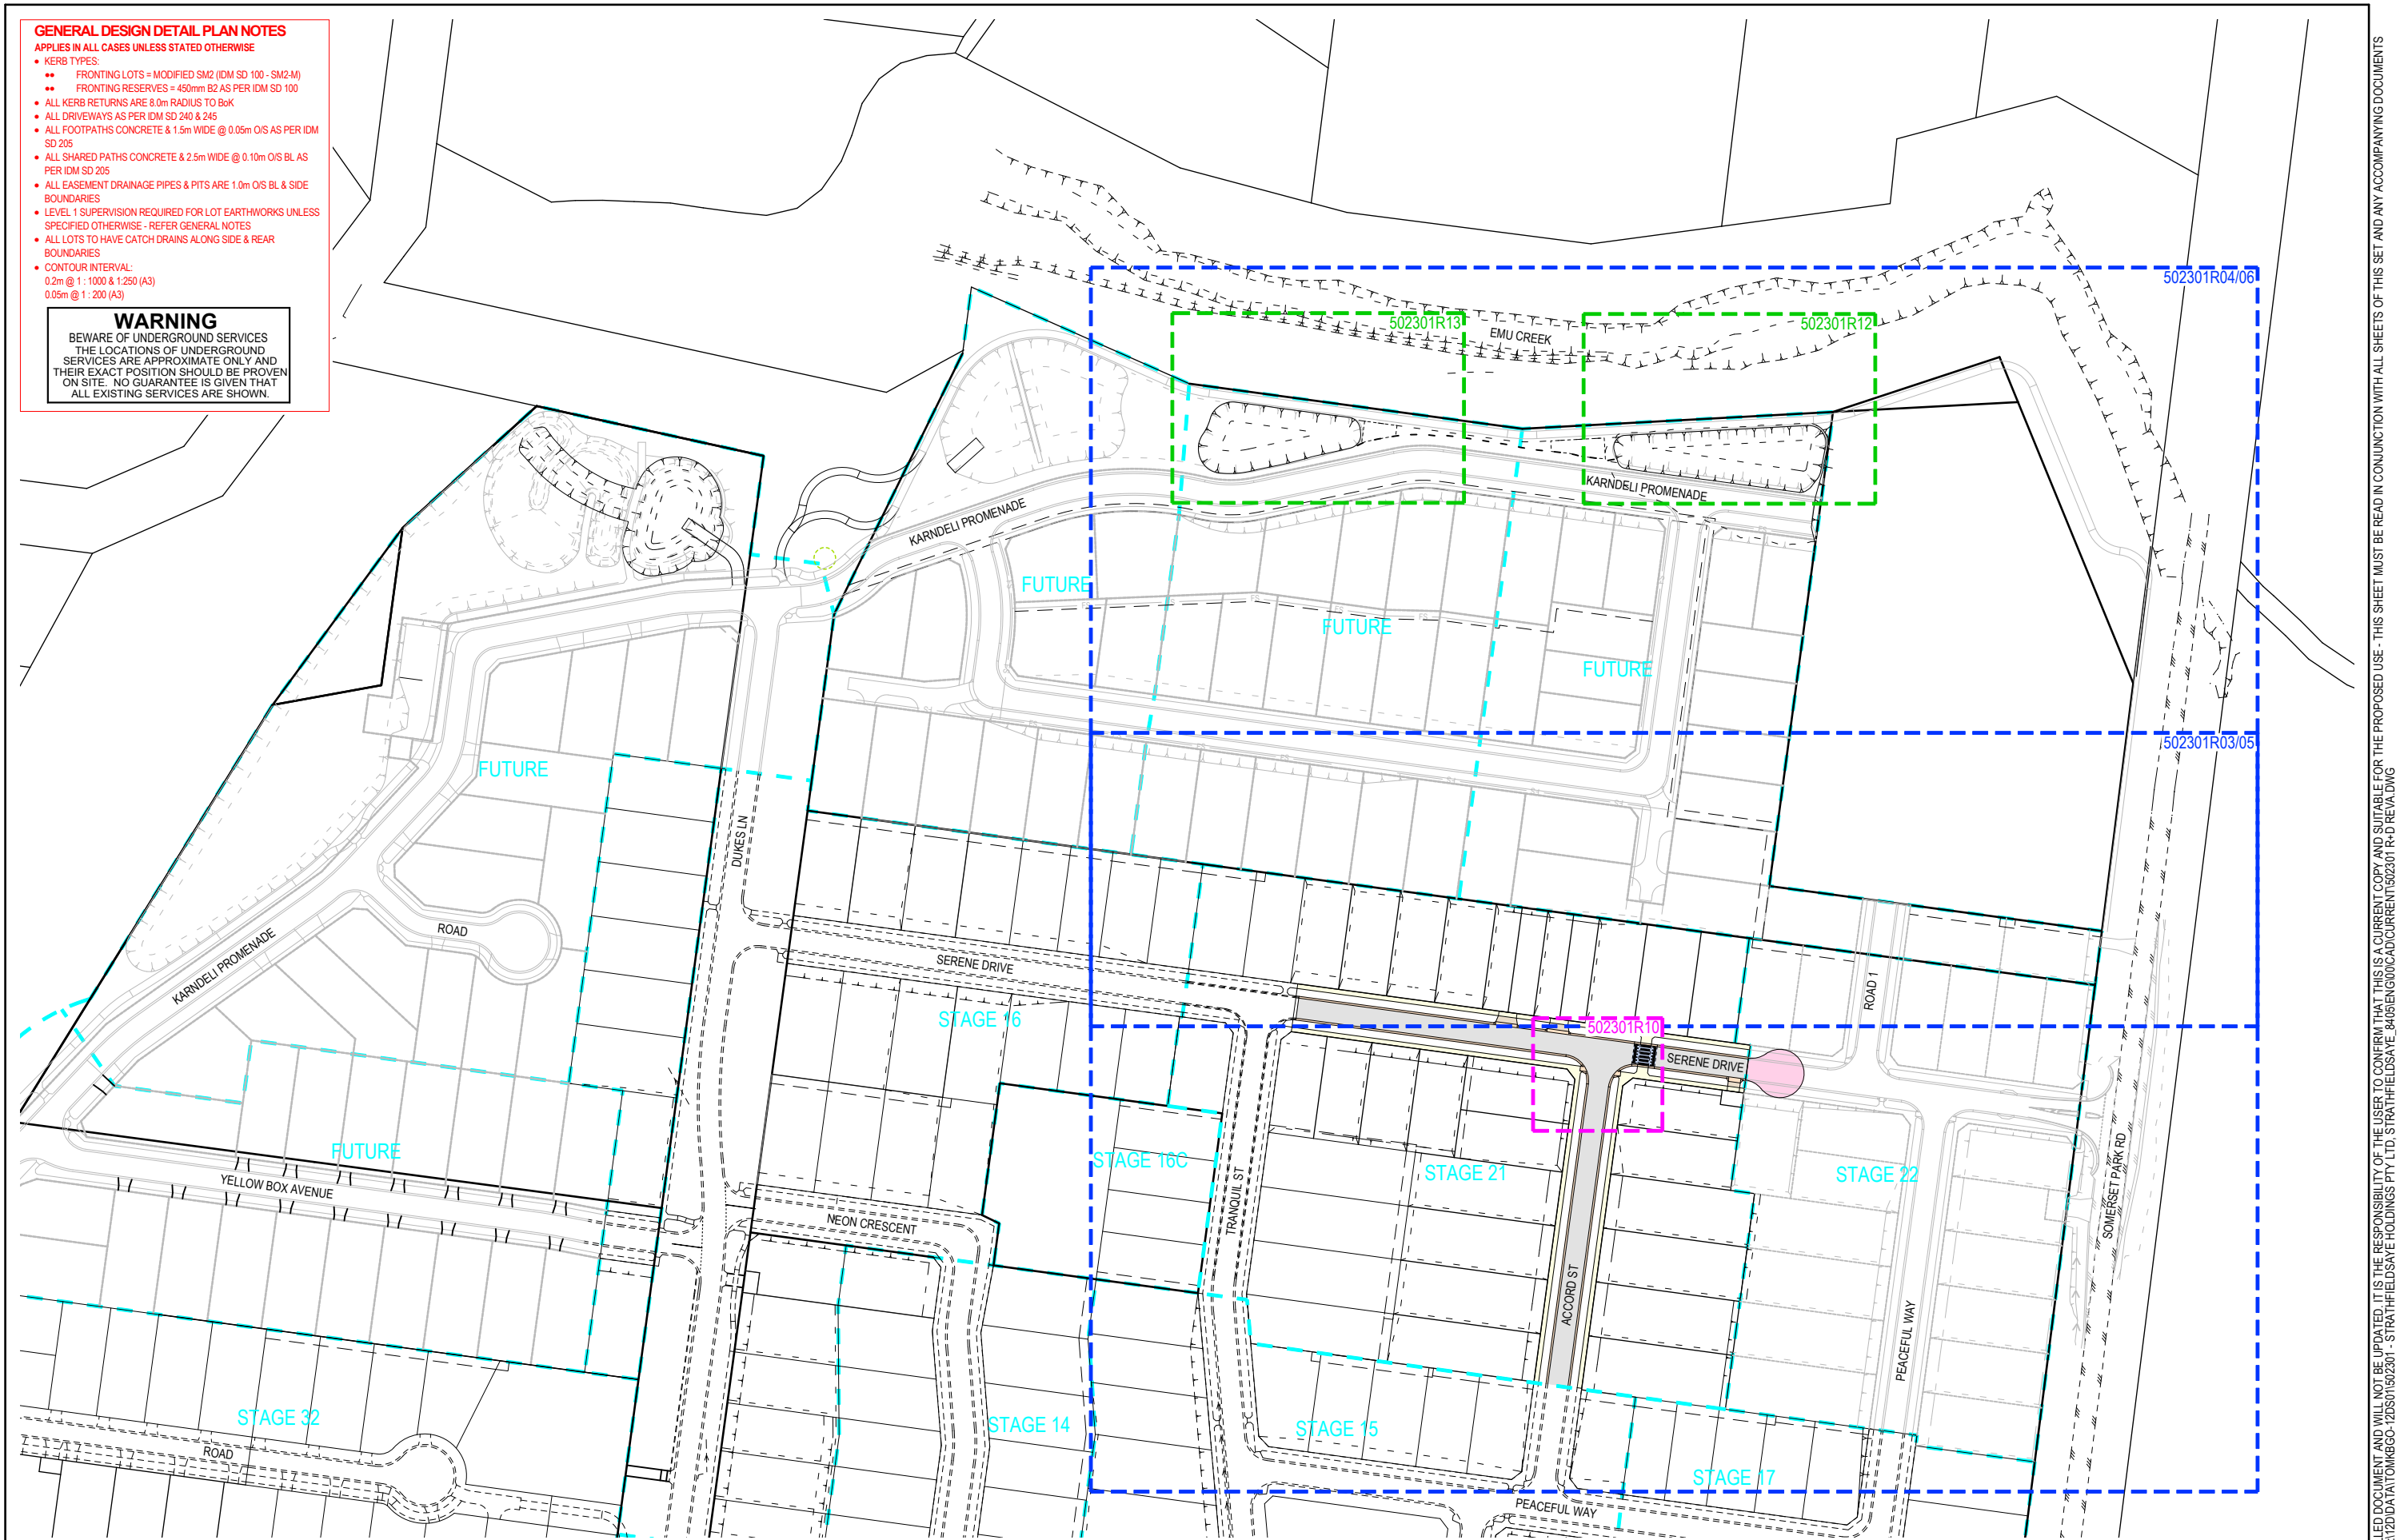

A AS SUBMITTED TO CLIENT REV		NJB NJB JM HB 11/12/25 DES DWG CHK AUTH DATE		RPE: IATHAN BAVDEN - 0019036		HEAD OFFICE: 57 MYERS STREET BENDIGO PH 03 5445 8700 ABN 11 103 336 358 WWW.TOMKINSON.COM	© COPYRIGHT THE INFORMATION CONTAINED ON THIS DRAWING IS THE INTELLECTUAL PROPERTY OF TOMKINSON. COPYING OR USING THIS DRAWING IN WHOLE OR IN PART WITHOUT THE EXPRESS WRITTEN PERMISSION OF TOMKINSON INFRINGES COPYRIGHT	SCALE 1:2,000 LENGTHS ARE IN METRES - PAPER SIZE A3	IMAGINE ESTATE STAGE 21 SERENE DRIVE STRATHFIELDSAYE OVERALL DEVELOPMENT PLAN CITY OF GREATER BENDIGO - AM/459/2020/C, AM/188/2016/B & DS/819/2022 STARTRHIELDSAYE HOLDINGS PTY LTD DWG STATUS: PRELIMINARY PROJECT & DWG No: 502301 R02 / 32 REV: A
--	--	--	--	-------------------------------------	--	--	---	--	--

NOTE: THIS IS AN UNCONTROLLED DOCUMENT AND WILL NOT BE UPDATED. IT IS THE RESPONSIBILITY OF THE USER TO CONFIRM THAT THIS IS A CURRENT COPY AND SUITABLE FOR THE PROPOSED USE. THIS SHEET MUST BE READ IN CONJUNCTION WITH ALL SHEETS OF THIS SET AND ANY ACCOMPANYING DOCUMENTS.
PLOT DATE: 11/12/2025 FILE: C:\120\DATA\TOMKINSON\120501802301 - STRATHFIELDSAYE 3405ENG000CAD\CURRENT\1802301 R-D REV.DWG

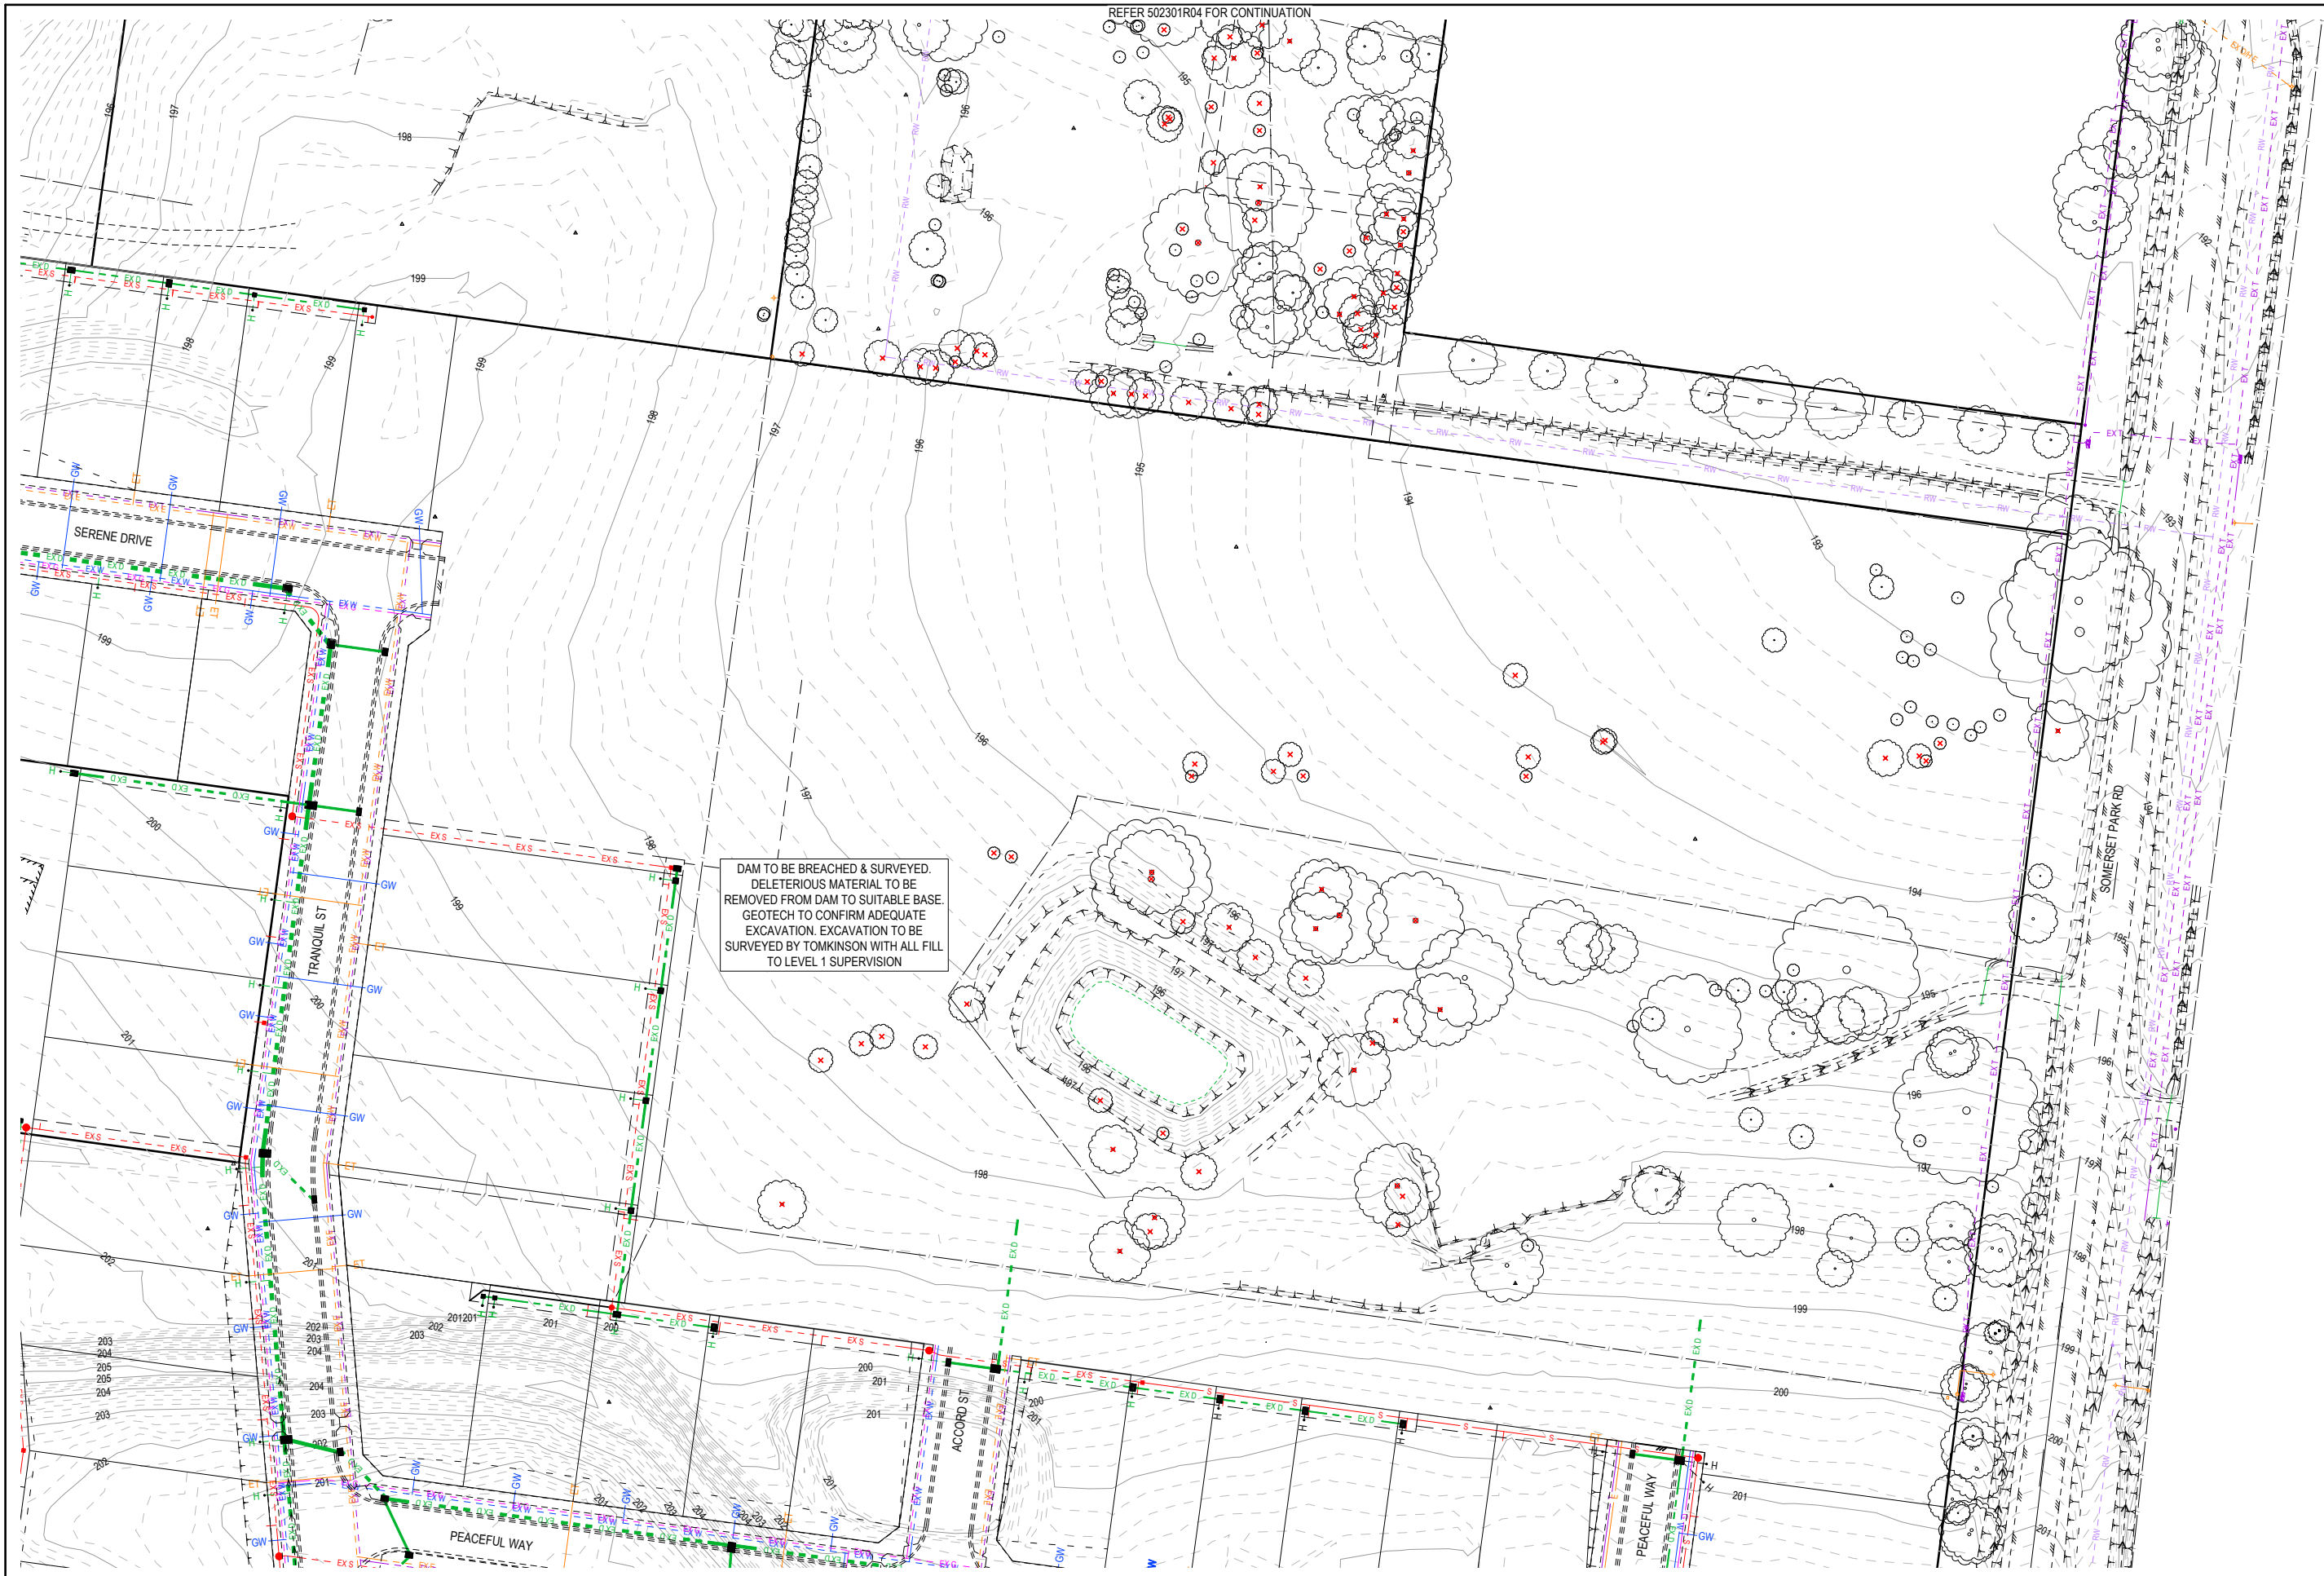

REFER 502301R04 FOR CONTINUATION

DAM TO BE BREACHED & SURVEYED.
DELETERIOUS MATERIAL TO BE
REMOVED FROM DAM TO SUITABLE BASE.
GEOTECH TO CONFIRM ADEQUATE
EXCAVATION. EXCAVATION TO BE
SURVEYED BY TOMKINSON WITH ALL FILL
TO LEVEL 1 SUPERVISION

AS SUBMITTED TO CLIENT

REV

REVISION

NJB NJB JM HB 11/12/25

DES DWG CHK AUTH DATE

RPE: IATHAN BAVDEN - 0019306

HEAD OFFICE: 57 MYERS STREET BENDIGO PH 03 5445 8700

ABN 11 103 336 358 WWW.TOMKINSON.COM

IMAGINE ESTATE STAGE 21
SERENE DRIVE STRATHFIELDSAYE
EXISTING CONDITIONS & SURVEY STNS \ TBMS (1 / 2)
CITY OF GREATER BENDIGO - AM/459/2020/C, AM/188/2016/B & DS/819/2022
STRATHFIELDSAYE HOLDINGS PTY LTD

DWG STATUS:
PRELIMINARY

PROJECT & DWG No:
502301 R03 / 32

REV:
A

NOTE: THIS IS AN UNCONTROLLED DOCUMENT AND WILL NOT BE UPDATED. IT IS THE RESPONSIBILITY OF THE USER TO CONFIRM THAT THIS IS A CURRENT COPY AND SUITABLE FOR THE PROPOSED USE - THIS SHEET MUST BE READ IN CONJUNCTION WITH ALL SHEETS OF THIS SET AND ANY ACCOMPANYING DOCUMENTS


PLOT DATE: 11/12/2025 FILE: C:\12\DATA\TOMKINSON\502301\STRATHFIELDSAYE_3405ENG000\CAD\CURRENT\502301 R-D REV.A.DWG



REFER 502301R03 FOR CONTINUATION

A AS SUBMITTED TO CLIENT REV		NJB NJB JM HB 11/12/25 DES DWG CHK AUTH DATE		RPE: NATHAN BAWDEN - 0019036		HEAD OFFICE: 57 MYERS STREET BENDIGO PH 03 5445 8700 ABN 11 103 336 358 WWW.TOMKINSON.COM		SCALE 1:1,000 LENGTHS ARE IN METRES - PAPER SIZE A3 © COPYRIGHT THE INFORMATION CONTAINED ON THIS DRAWING IS THE INTELLECTUAL PROPERTY OF TOMKINSON. COPYING OR USING THIS DRAWING IN WHOLE OR IN PART WITHOUT THE EXPRESS WRITTEN PERMISSION OF TOMKINSON INFRINGES COPYRIGHT		IMAGINE ESTATE STAGE 21 SERENE DRIVE STRATHFIELDSAYE EXISTING CONDITIONS & SURVEY STNS \ TBMS (2 / 2) CITY OF GREATER BENDIGO - AM/459/2020/C, AM/188/2016/B & DS/819/2022 STARFIELDAYSAYE HOLDINGS PTY LTD DWG STATUS: PRELIMINARY PROJECT & DWG No: 502301 R04 / 32 REV: A
--	--	--	--	-------------------------------------	--	--	--	---	--	--

NOTE: THIS IS AN UNCONTROLLED DOCUMENT AND WILL NOT BE UPDATED. IT IS THE RESPONSIBILITY OF THE USER TO CONFIRM THAT THIS IS A CURRENT COPY AND SUITABLE FOR THE PROPOSED USE. THIS SHEET MUST BE READ IN CONJUNCTION WITH ALL SHEETS OF THIS SET AND ANY ACCOMPANYING DOCUMENTS.
PLOT DATE: 11/12/2025 FILE: C:\12\2025\502301\502301R04.DWG

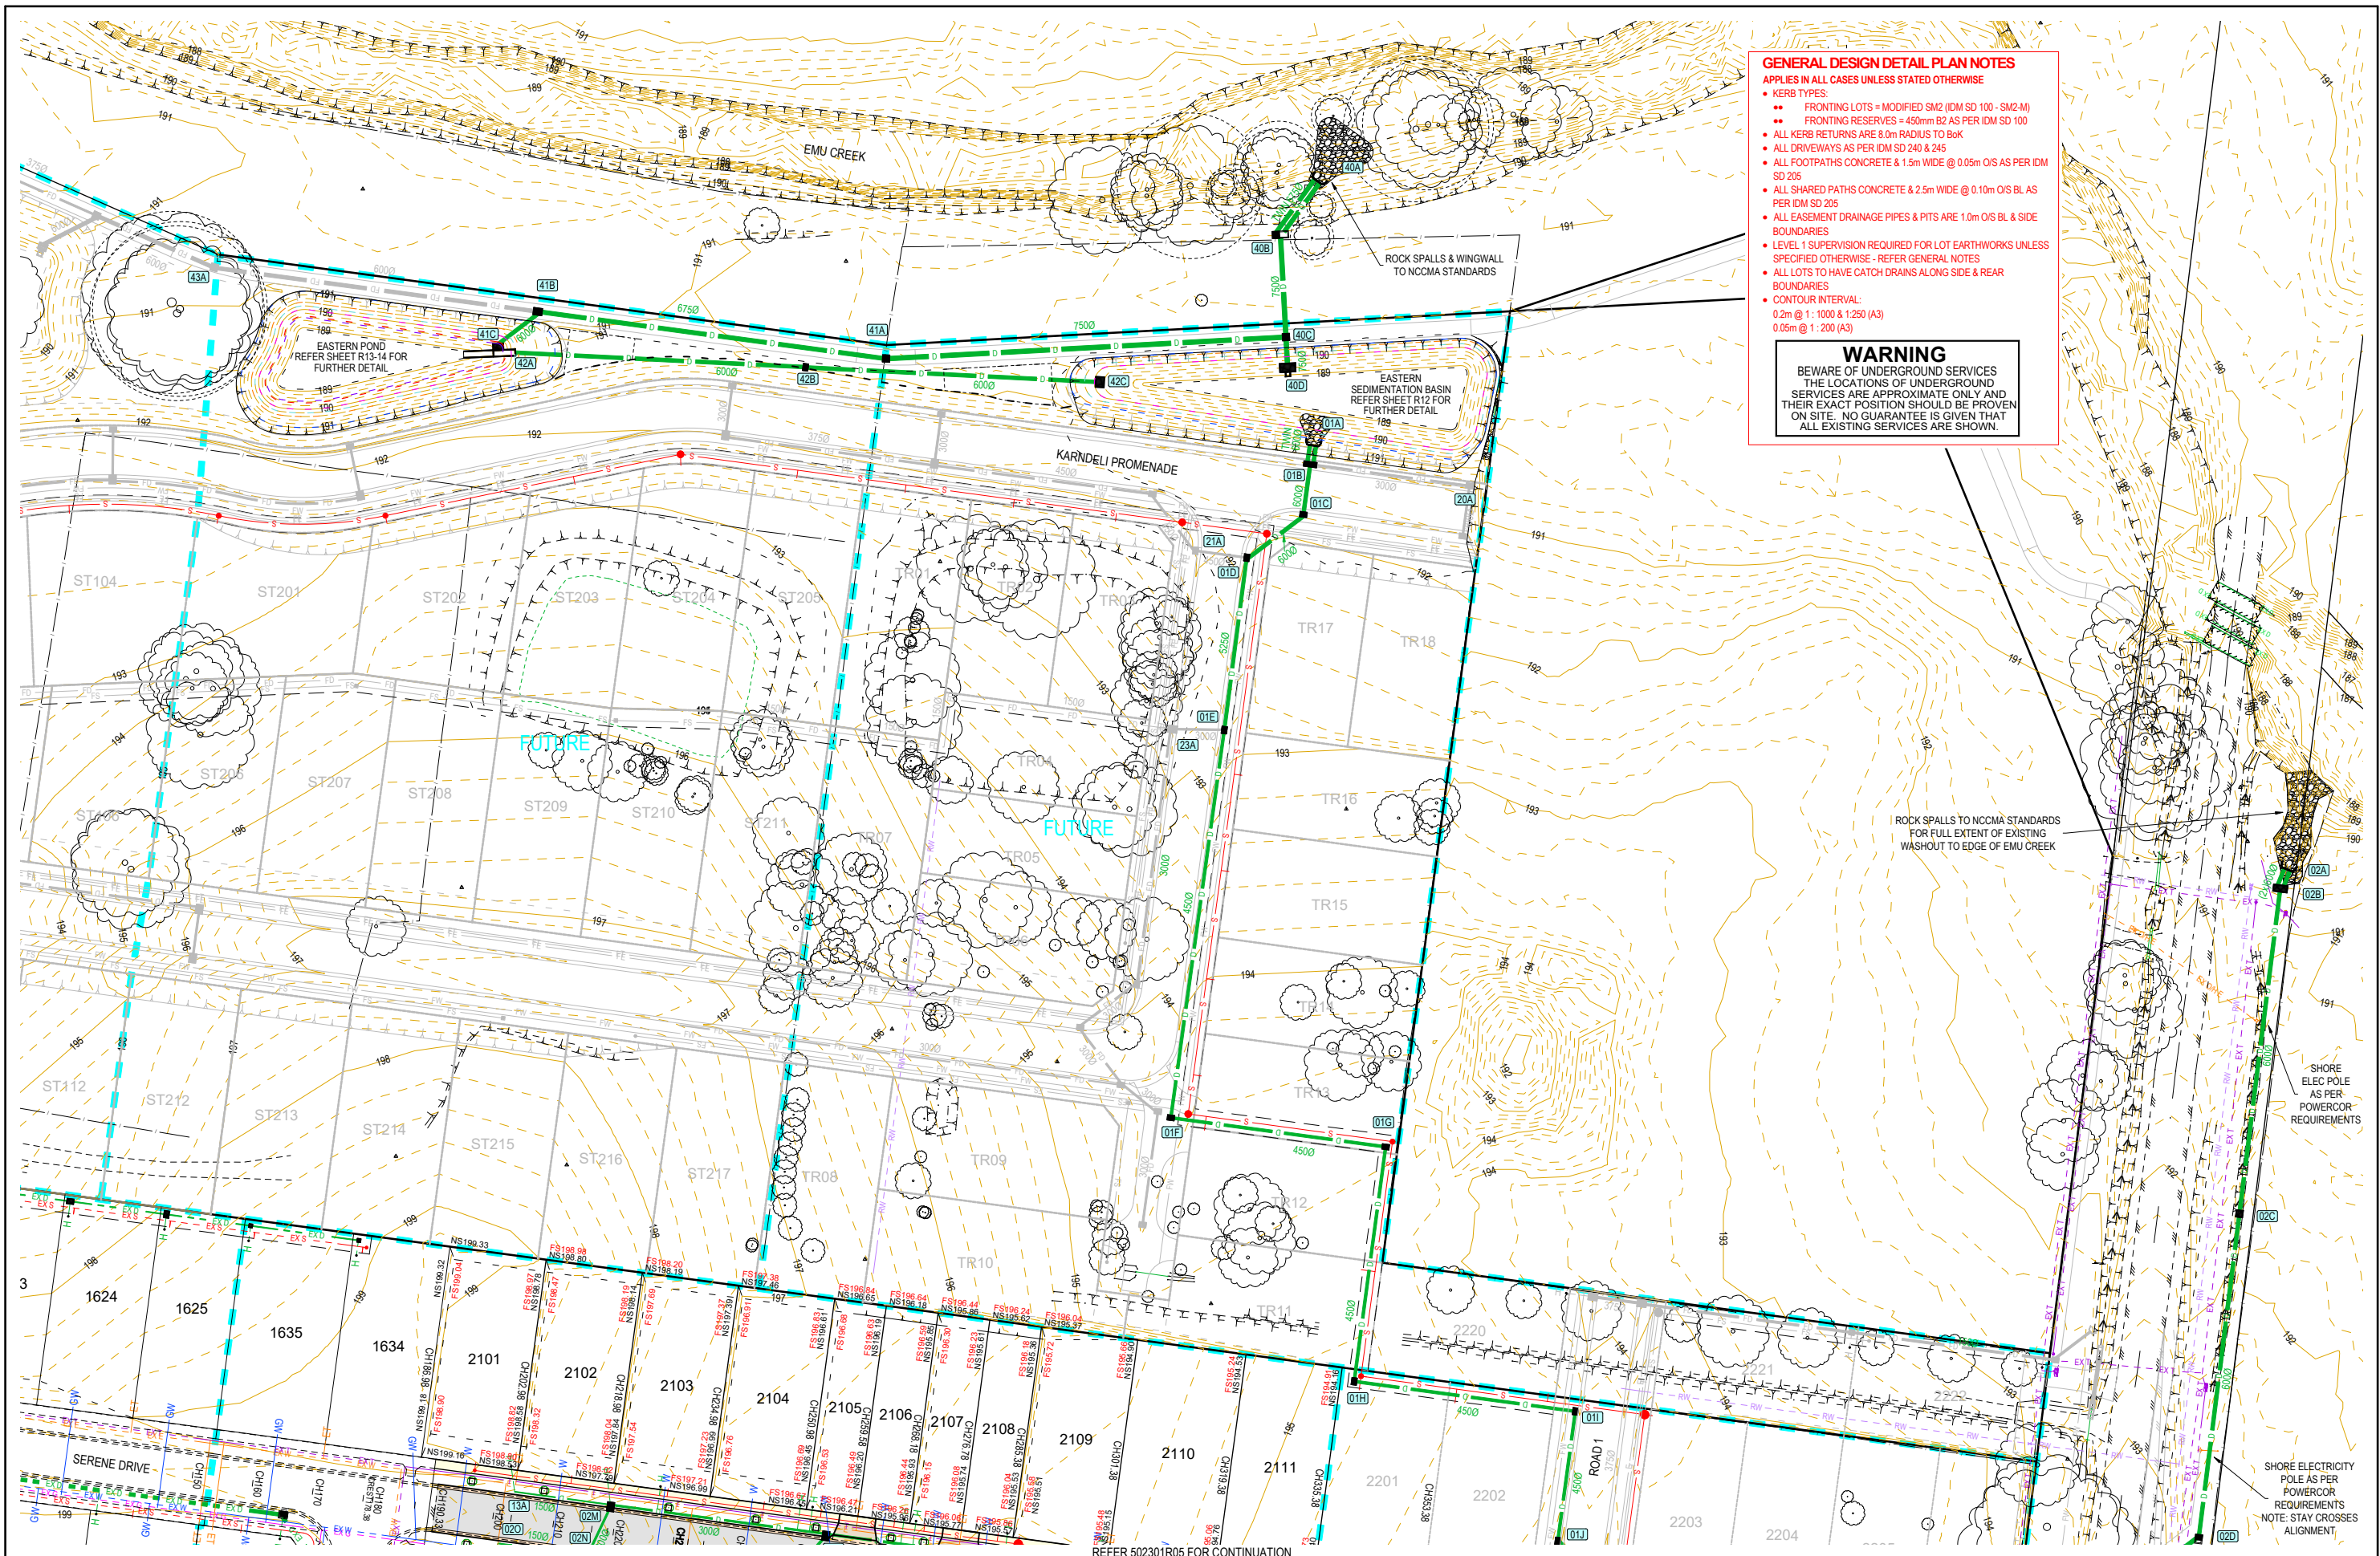

- GENERAL DESIGN DETAIL PLAN NOTES**
APPLIES IN ALL CASES UNLESS STATED OTHERWISE
- KERB TYPES:
 - FRONTING LOTS - MODIFIED SM2 (IDM SD 100 - SM2-M)
 - FRONTING RESERVES - 450mm B2 AS PER IDM SD 100
 - ALL KERB RETURNS ARE 8.0m RADIUS TO BOK
 - ALL DRIVEWAYS AS PER IDM SD 240 & 245
 - ALL FOOTPATHS CONCRETE & 1.5m WIDE @ 0.05m O/S AS PER IDM SD 205
 - ALL SHARED PATHS CONCRETE & 2.5m WIDE @ 0.10m O/S BL AS PER IDM SD 205
 - ALL EASEMENT DRAINAGE PIPES & PITS ARE 1.0m O/S BL & SIDE BOUNDARIES
 - LEVEL 1 SUPERVISION REQUIRED FOR LOT EARTHWORKS UNLESS SPECIFIED OTHERWISE - REFER GENERAL NOTES
 - ALL LOTS TO HAVE CATCH DRAINS ALONG SIDE & REAR BOUNDARIES
 - CONTOUR INTERVAL:
 - 0.2m @ 1:1000 & 1:250 (A3)
 - 0.05m @ 1:200 (A3)

WARNING
BEWARE OF UNDERGROUND SERVICES
THE LOCATIONS OF UNDERGROUND SERVICES ARE APPROXIMATE ONLY AND THEIR EXACT POSITION SHOULD BE PROVEN ON SITE. NO GUARANTEE IS GIVEN THAT ALL EXISTING SERVICES ARE SHOWN.

AS SUBMITTED TO CLIENT

REV

DES DWG CHK AUTH DATE

NJB NJB JM HB 11/12/25

RPE: IATHAN BAWDEN - 0019036

MG494 ZONE 55

Tomkinson

SURVEY • ENGINEERING • PLANNING • PROJECT MANAGEMENT

HEAD OFFICE: 57 MYERS STREET BENDIGO PH 03 5445 8700
ABN 11 103 336 358 WWW.TOMKINSON.COM

imagine

STRATHFIELDSAYE

© COPYRIGHT
THE INFORMATION CONTAINED
ON THIS DRAWING IS THE
INTELLECTUAL PROPERTY OF
TOMKINSON. COPYING OR USING
THIS DRAWING IN WHOLE OR IN
PART WITHOUT THE EXPRESS
WRITTEN PERMISSION OF
TOMKINSON INFRINGES
COPYRIGHT


SCALE 1:1,000
LENGTHS ARE IN METRES - PAPER SIZE A3


BEFORE YOU DIG
www.byda.com.au

COMPASS ASSURANCE
ISO 9001 QUALITY

IMAGINE ESTATE STAGE 21
SERENE DRIVE STRATHFIELDSAYE
DETAIL PLAN (2 OF 2)
CITY OF GREATER BENDIGO - AM/459/2020/C, AM/188/2016/B & DS/819/2022
STRATHFIELDSAYE HOLDINGS PTY LTD
DWG STATUS:
PRELIMINARY
PROJECT & DWG No:
502301 R06 / 32
REV:
A

THIS IS AN UNCONTROLLED DOCUMENT AND WILL NOT BE UPDATED. IT IS THE RESPONSIBILITY OF THE USER TO CONFIRM THAT THIS IS A CURRENT COPY AND SUITABLE FOR THE PROPOSED USE - THIS SHEET MUST BE READ IN CONJUNCTION WITH ALL SHEETS OF THIS SET AND ANY ACCOMPANYING DOCUMENTS
PLOT DATE: 11/12/2025 FILE: C:\120\DATA\TOMKINSON\502301\STRATHFIELDSAYE_3405ENG000\CURRENT\502301 R06 REV A.DWG

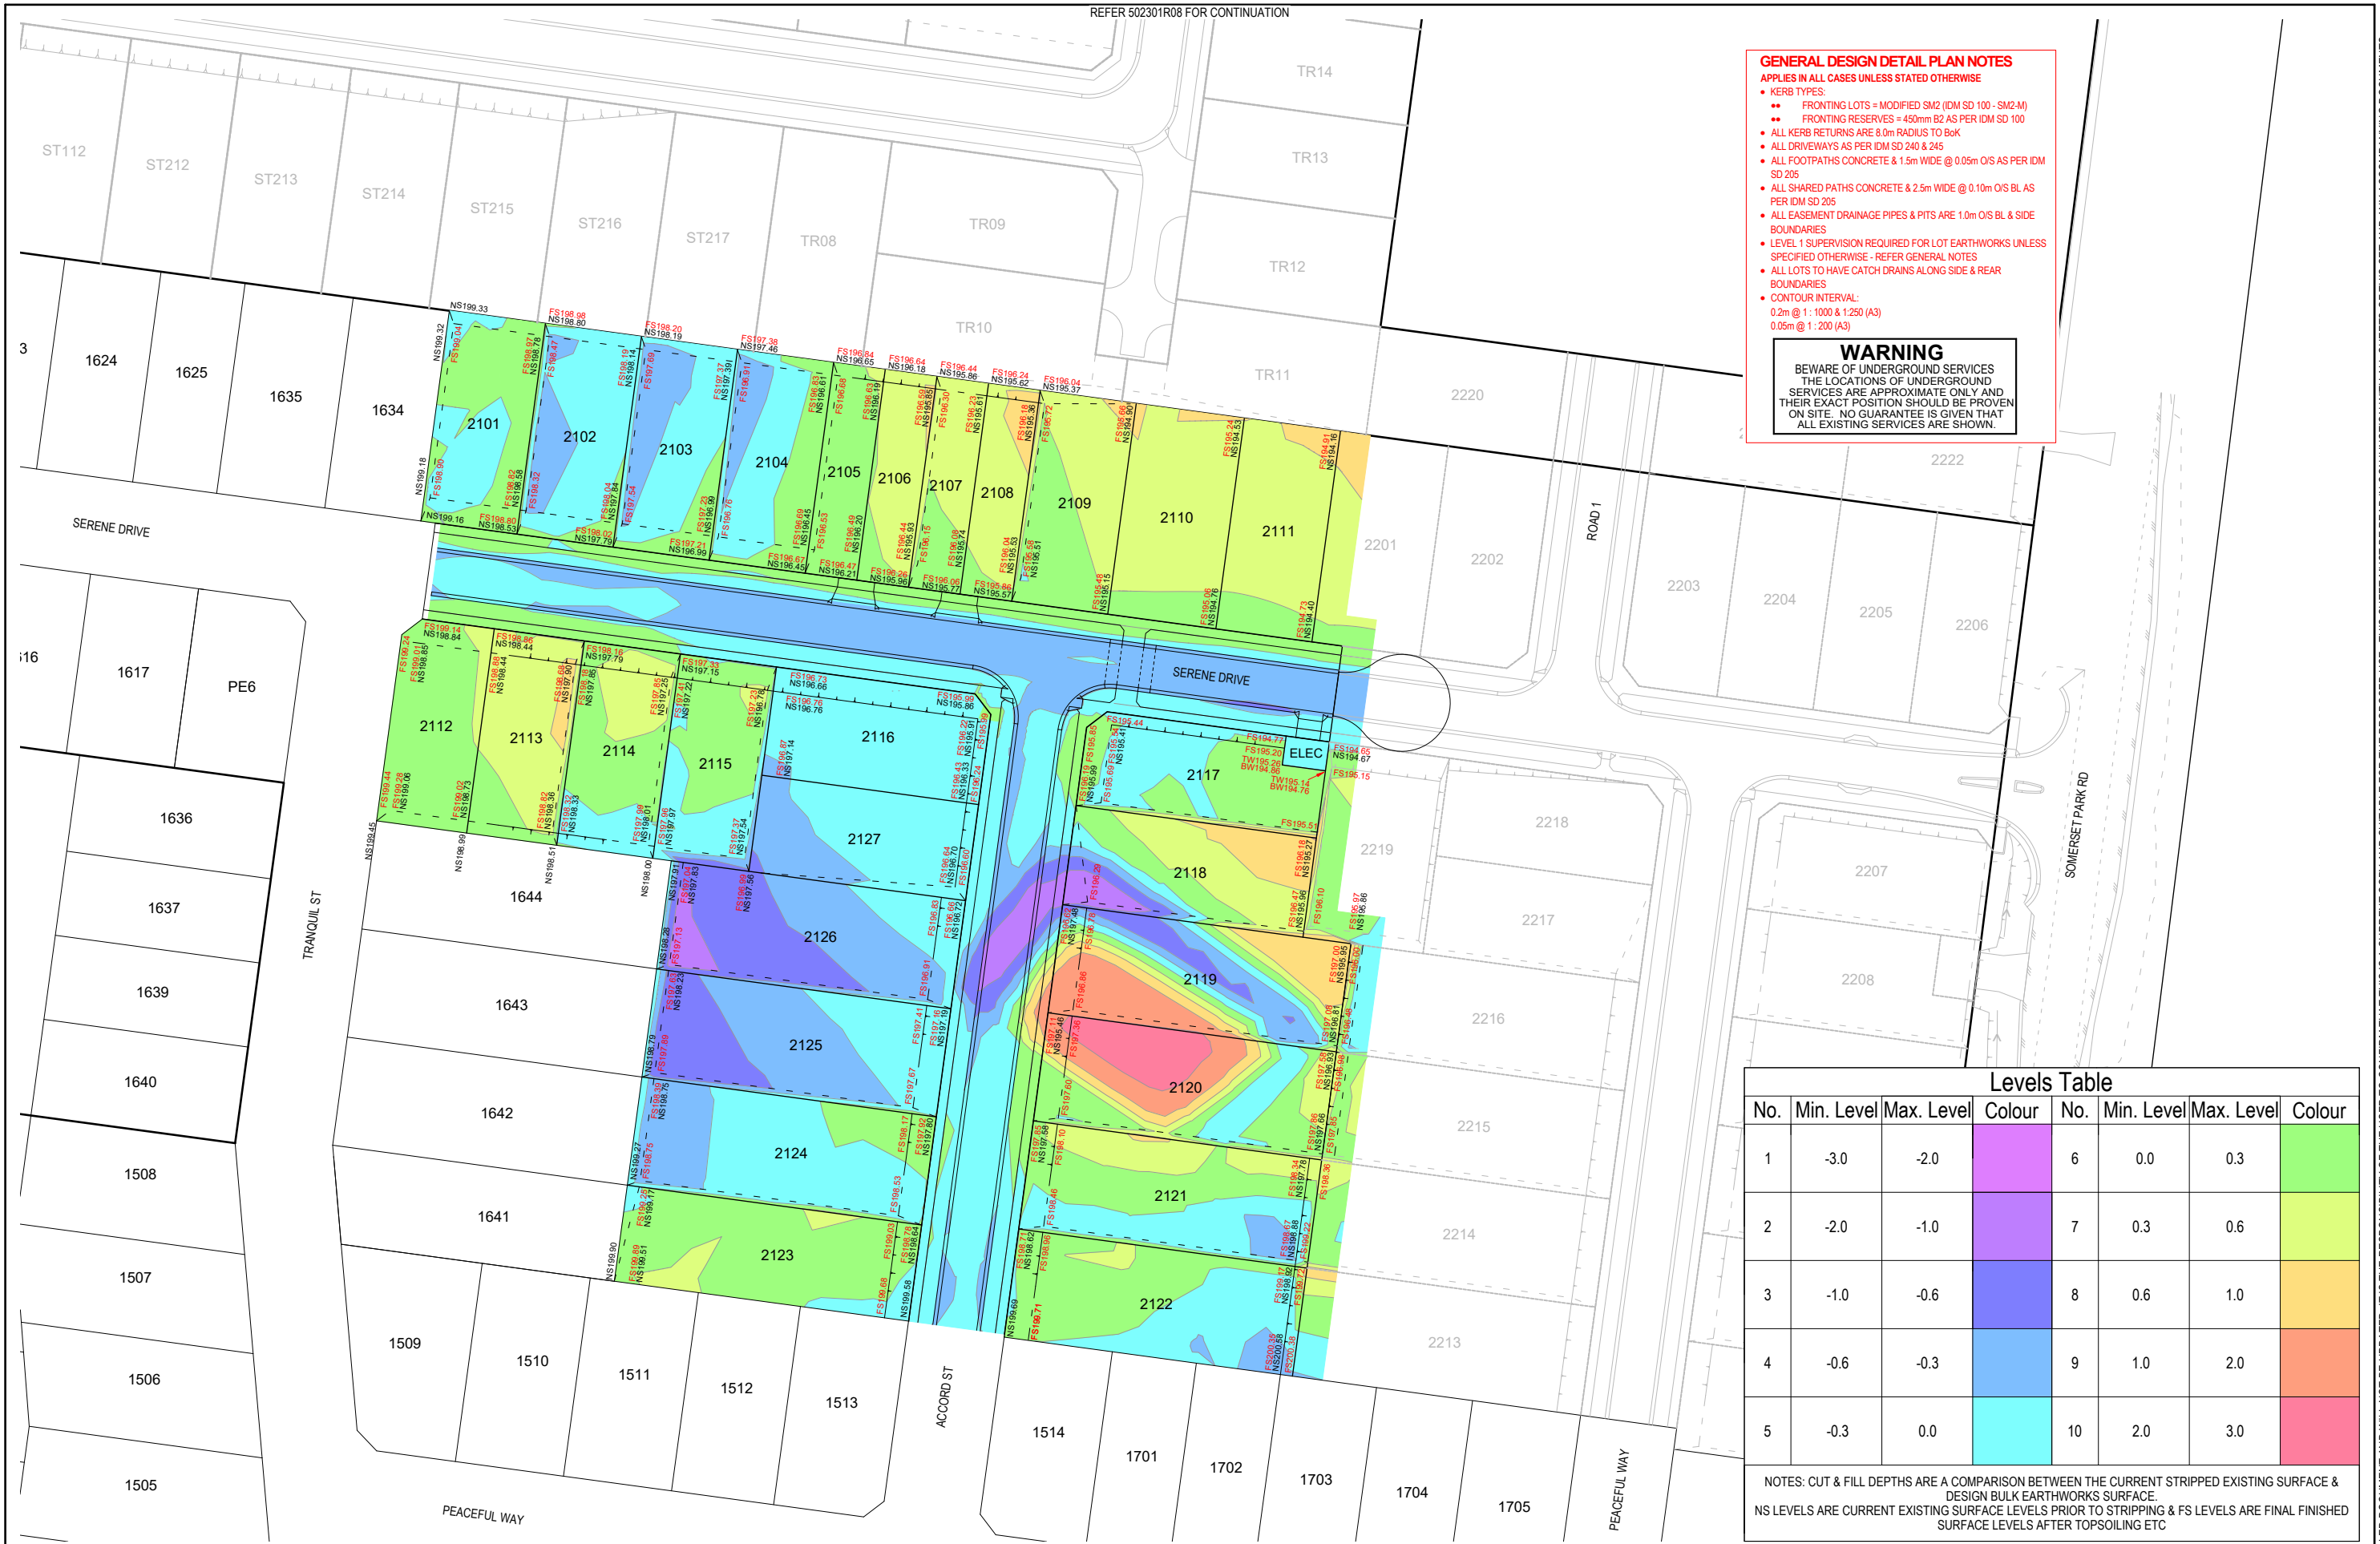

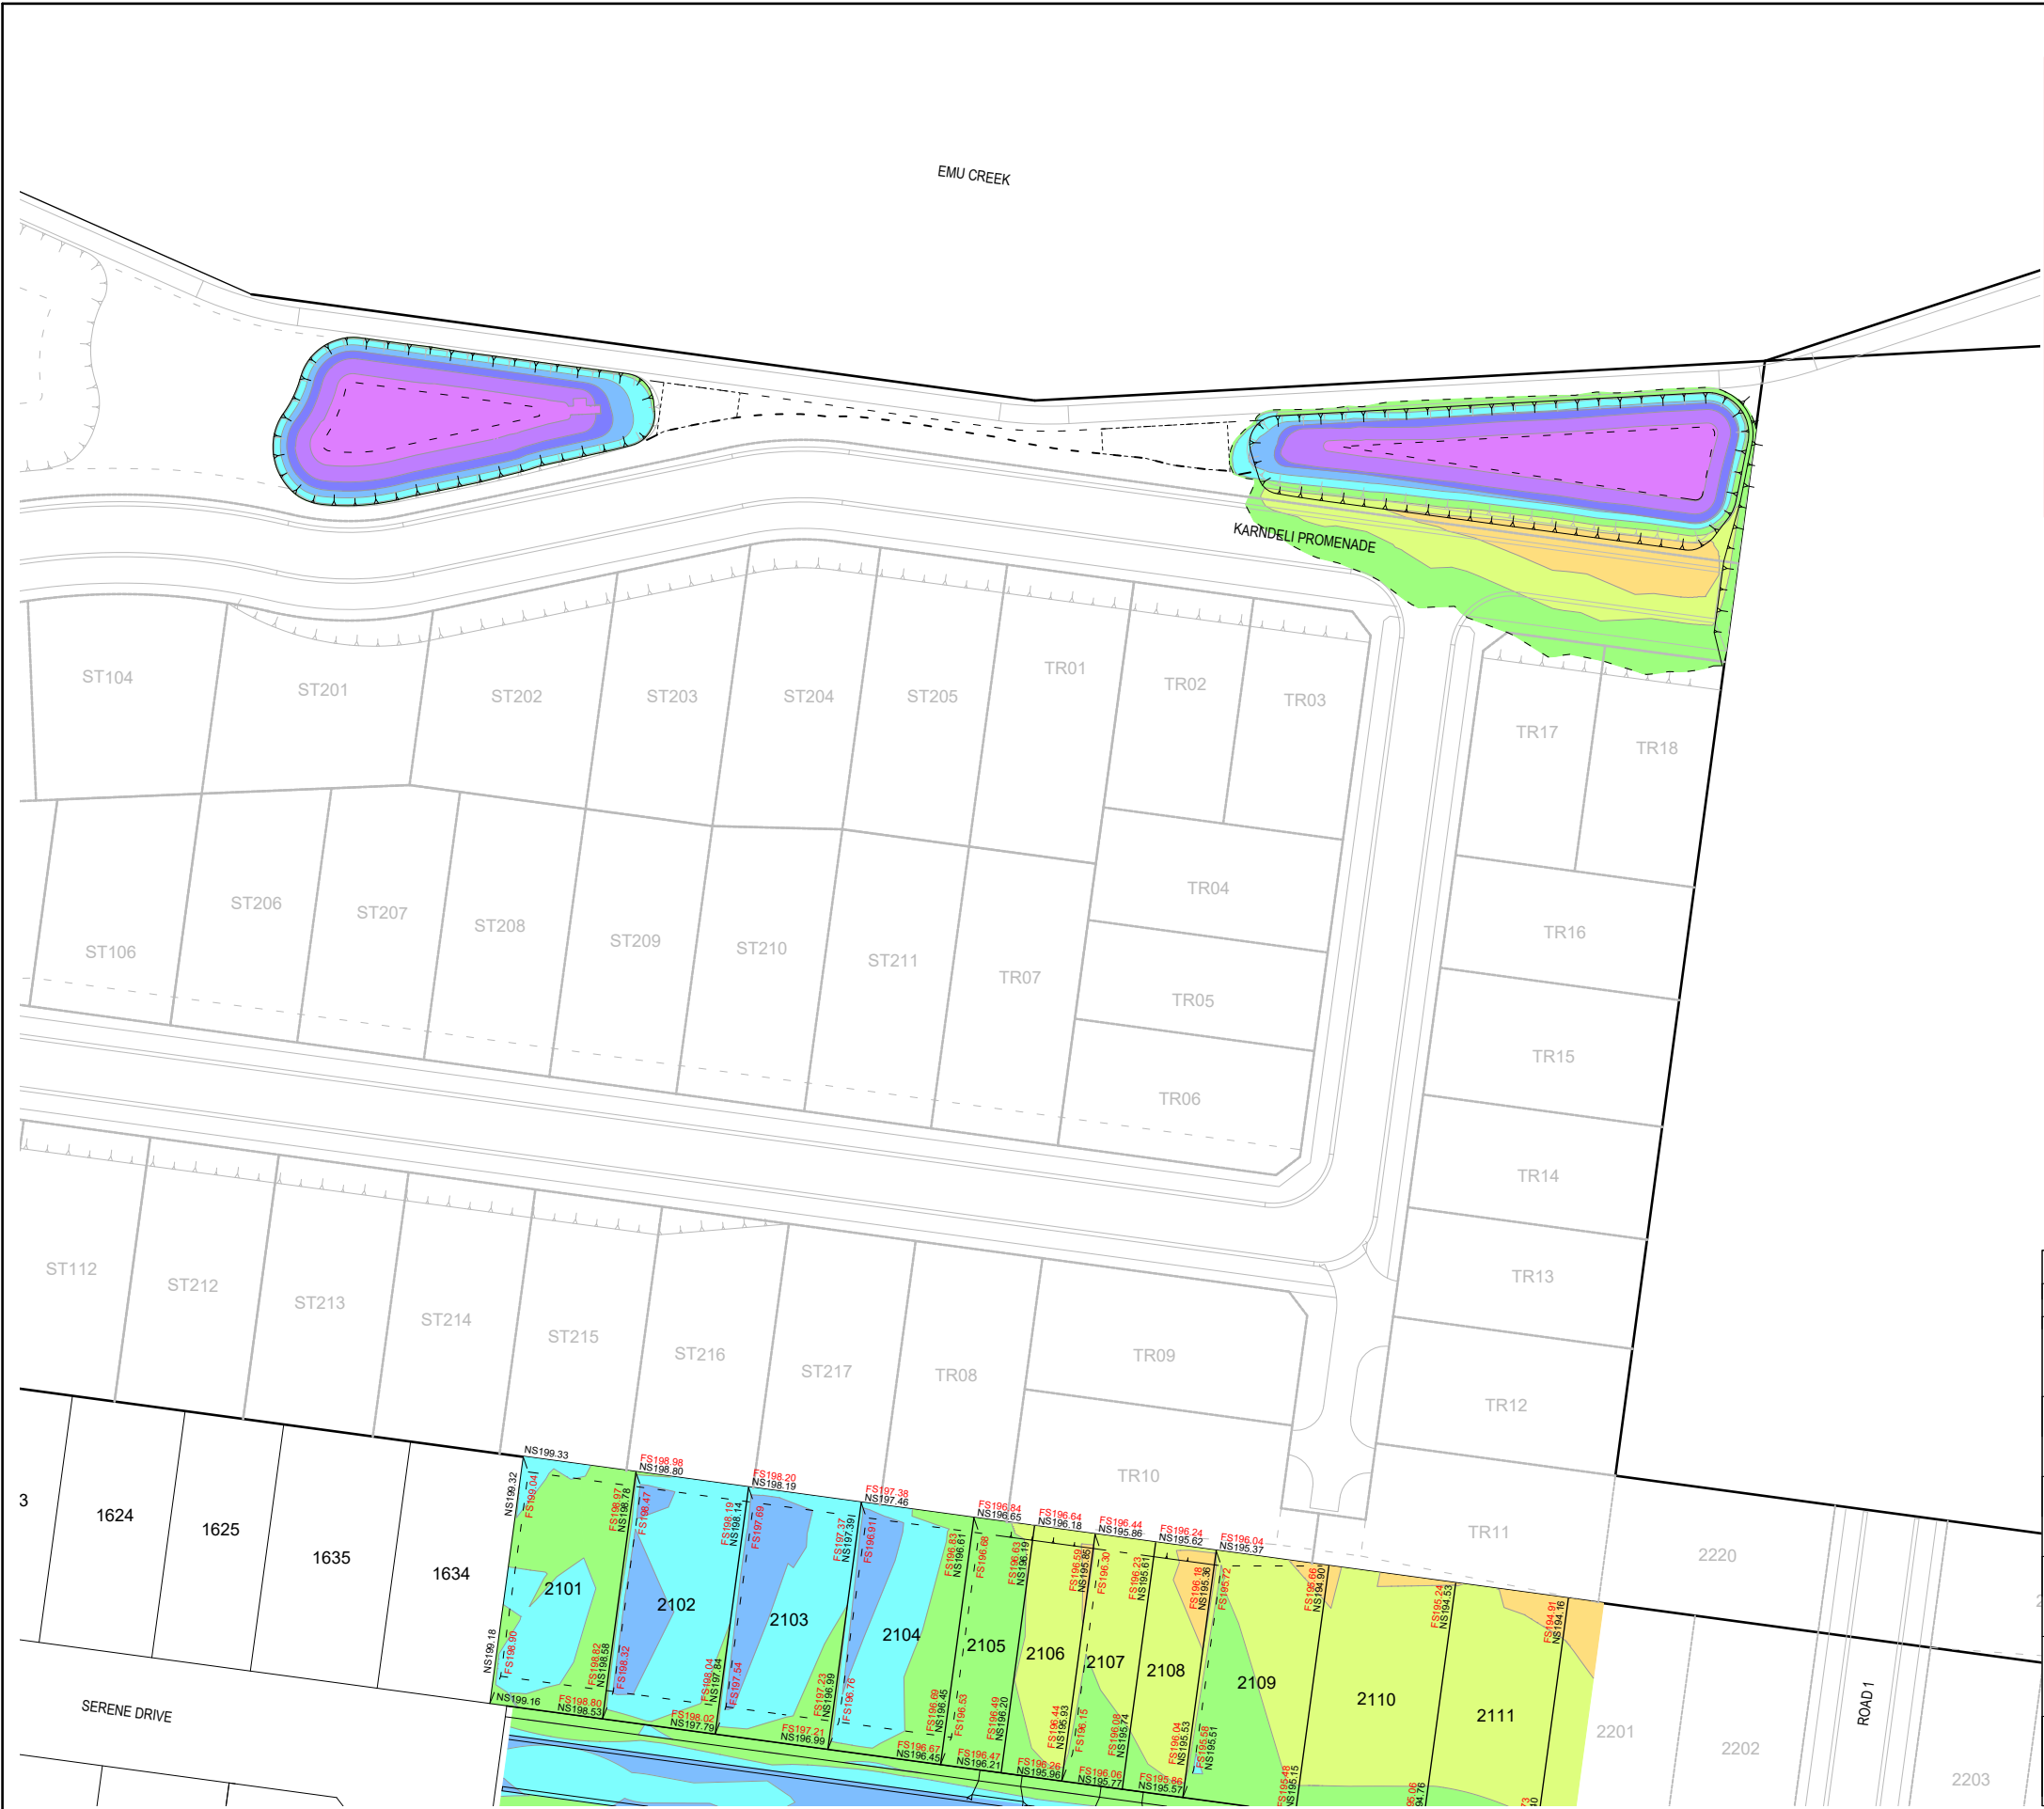

- GENERAL DESIGN DETAIL PLAN NOTES**
APPLIES IN ALL CASES UNLESS STATED OTHERWISE
- KERB TYPES:
 - FRONTING LOTS = MODIFIED SM2 (IDM SD 100 - SM2-M)
 - FRONTING RESERVES = 450mm B2 AS PER IDM SD 100
 - ALL KERB RETURNS ARE 8.0m RADIUS TO BOK
 - ALL DRIVEWAYS ARE PER IDM SD 240 & 245
 - ALL FOOTPATHS CONCRETE & 1.5m WIDE @ 0.05m O/S AS PER IDM SD 205
 - ALL SHARED PATHS CONCRETE & 2.5m WIDE @ 0.10m O/S BL AS PER IDM SD 205
 - ALL EASEMENT DRAINAGE PIPES & PITS ARE 1.0m O/S BL & SIDE BOUNDARIES
 - LEVEL 1 SUPERVISION REQUIRED FOR LOT EARTHWORKS UNLESS SPECIFIED OTHERWISE - REFER GENERAL NOTES
 - ALL LOTS TO HAVE CATCH DRAINS ALONG SIDE & REAR BOUNDARIES
 - CONTOUR INTERVAL:
 - 0.2m @ 1 : 1000 & 1:250 (A3)
 - 0.05m @ 1 : 200 (A3)

WARNING
BEWARE OF UNDERGROUND SERVICES
THE LOCATIONS OF UNDERGROUND SERVICES ARE APPROXIMATE ONLY AND THEIR EXACT POSITION SHOULD BE PROVEN ON SITE. NO GUARANTEE IS GIVEN THAT ALL EXISTING SERVICES ARE SHOWN.

Levels Table							
No.	Min. Level	Max. Level	Colour	No.	Min. Level	Max. Level	Colour
1	-3.0	-2.0		6	0.0	0.3	
2	-2.0	-1.0		7	0.3	0.6	
3	-1.0	-0.6		8	0.6	1.0	
4	-0.6	-0.3		9	1.0	2.0	
5	-0.3	0.0		10	2.0	3.0	

NOTES: CUT & FILL DEPTHS ARE A COMPARISON BETWEEN THE CURRENT STRIPPED EXISTING SURFACE & DESIGN BULK EARTHWORKS SURFACE.
NS LEVELS ARE CURRENT EXISTING SURFACE LEVELS PRIOR TO STRIPPING & FS LEVELS ARE FINAL FINISHED SURFACE LEVELS AFTER TOPSOILING ETC

AS SUBMITTED TO CLIENT

REV

NJB NJB JM HB 11/12/25

DES DWG CHK AUTH DATE

RPE: NATHAN BAVDEN - 0019036

MG494 ZONE 55

SURVEY > ENGINEERING > PLANNING > PROJECT MANAGEMENT

HEAD OFFICE: 57 MYERS STREET BENDIGO PH 03 5445 8700
ABN 11 103 336 358 WWW.TOMKINSON.COM

STRATHFIELDSAYE

SCALE 1:1,000
LENGTHS ARE IN METRES - PAPER SIZE A3


IMAGINE ESTATE STAGE 21
SERENE DRIVE STRATHFIELDSAYE
CUT & FILL DEPTH RANGE & LOT LEVELS (2 OF 2)
CITY OF GREATER BENDIGO - AM/459/2020/C, AM/188/2016/B & DS/819/2022
STARTRHIELDSAYE HOLDINGS PTY LTD

DWG STATUS:
PRELIMINARY

PROJECT & DWG No:
502301 R08 / 32

REV:
A

NOTE: THIS IS AN UNCONTROLLED DOCUMENT AND WILL NOT BE UPDATED. IT IS THE RESPONSIBILITY OF THE USER TO CONFIRM THAT THIS IS A CURRENT COPY AND SUITABLE FOR THE PROPOSED USE - THIS SHEET MUST BE READ IN CONJUNCTION WITH ALL SHEETS OF THIS SET AND ANY ACCOMPANYING DOCUMENTS
PLOT DATE: 11/12/2025 FILE: C:\2025\DATA\TOMKINSON\502301\STRATHFIELDSAYE_3405ENG000\CAD\CURRENT\502301 R-D REV.DWG

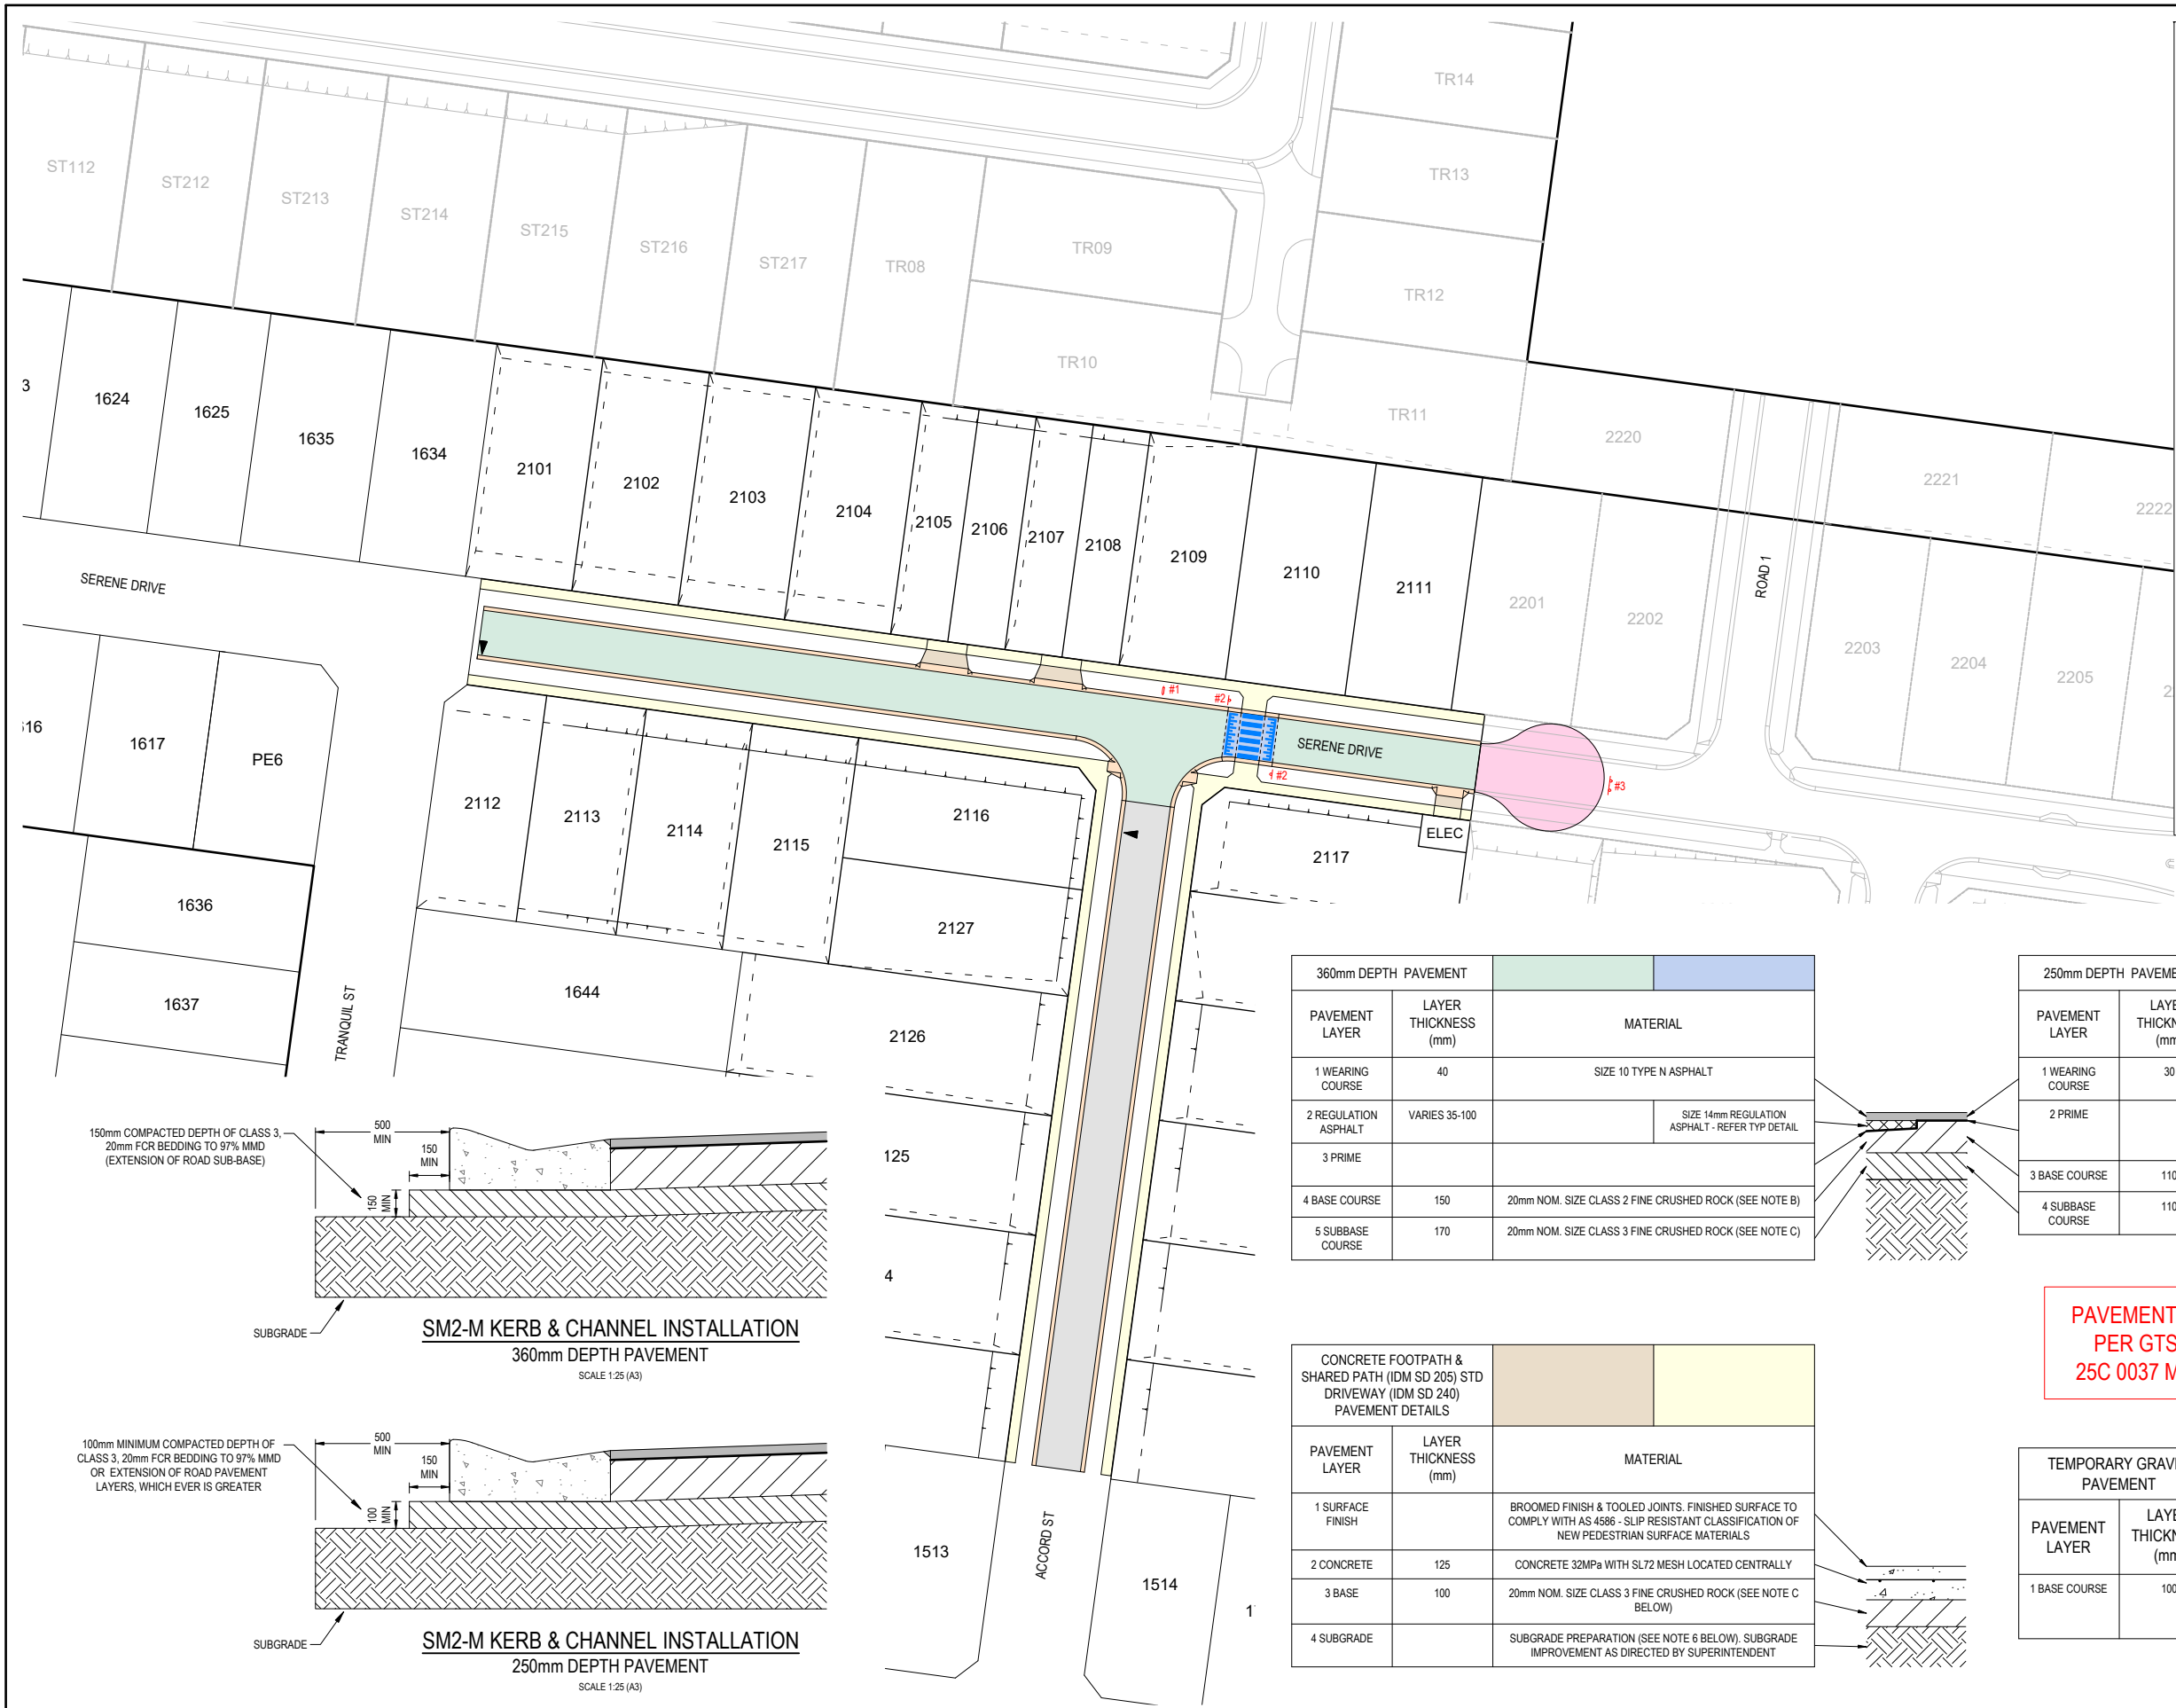

LEGEND


- PROPOSED LINEMARKING
- EXISTING LINEMARKING TO BE MAINTAINED
- EXISTING LINEMARKING TO BE REMOVED
- PROPOSED PSM
- HYDRANT MARKING
- PROPOSED SIGNAGE
- #1 STREET SIGN
- #2 PEDESTRIAN CROSSING SIGN
- #3 OBSTRUCTION MARKER

NOTE:


- ALL STREET NAME SIGNAGE TO BE IN ACCORDANCE WITH CITY OF GREATER BENDIGO STANDARD.
- ALL LINEMARKING & SIGNAGE TO BE IN ACCORDANCE WITH AUSTRALIAN STANDARD AS1742.

PAVEMENT NOTES:

- ROAD PAVEMENT DESIGNS PRODUCED IN ACCORDANCE WITH GTS REPORT 25C 0037 DATED MARCH 2025. ALL OTHER PAVEMENT TO IDM STANDARDS
- PAVEMENT BASE COURSES ARE TO BE COMPACTED TO A MINIMUM DRY DENSITY RATIO OF 99% MODIFIED WITH MOISTURE CONTENT WITHIN ±3% OF MODIFIED OPTIMUM MOISTURE CONTENT (MOMC).
- PAVEMENT SUBBASE COURSES ARE TO BE COMPACTED TO A MINIMUM DRY DENSITY RATIO OF 98% MODIFIED WITH MOISTURE CONTENT WITHIN ±3% OF MODIFIED OPTIMUM MOISTURE CONTENT (MOMC).
- PAVEMENT LAYERS SHOULD BE PLACED AND COMPACTED IN LAYERS NOT EXCEEDING 200mm THICKNESS.
- STRUCTURAL FILL TO HAVE A MINIMUM CBR OF 8 AND COMPACTED TO A MINIMUM DRY DENSITY RATIO OF 98% MODIFIED WITH MOISTURE CONTENT WITHIN ±3% OF MODIFIED OPTIMUM MOISTURE CONTENT (MOMC).
- SUBGRADE PREPARATION AND ENGINEERED FILL CONSTRUCTION (PAVEMENTS) TO BE IN ACCORDANCE WITH RELEVANT STANDARDS. WHEN PAVEMENT EXCAVATION IS IN ROCK, ALL LOOSE MATERIAL (INCL' ROCK & CLAY) MUST BE REMOVED. THE SUBGRADE MUST THEN BE REGULATED WITH COUNCIL APPROVED MATERIAL.
- PRIOR TO PLACEMENT OF THE FILL MATERIAL UNDER NEW PAVEMENT, APPROVAL OF THE MATERIAL TO BE USED MUST BE OBTAINED FROM COUNCIL.

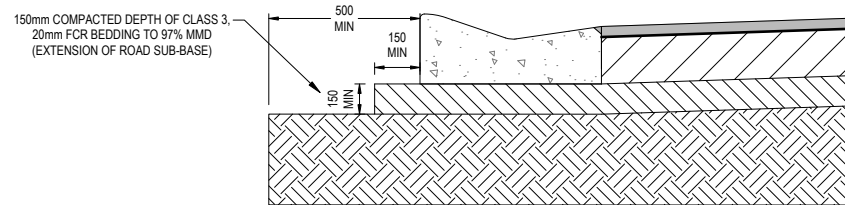

SM2-M KERB & CHANNEL INSTALLATION
360mm DEPTH PAVEMENT
SCALE 1:25 (A3)

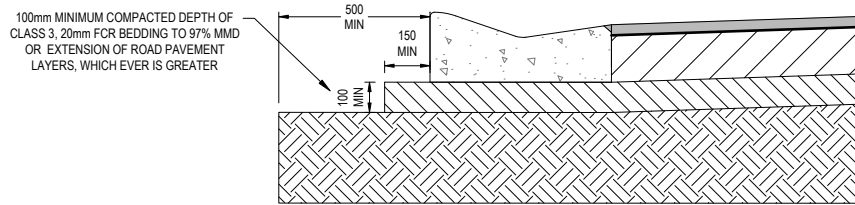

SM2-M KERB & CHANNEL INSTALLATION
250mm DEPTH PAVEMENT
SCALE 1:25 (A3)


360mm DEPTH PAVEMENT		
PAVEMENT LAYER	LAYER THICKNESS (mm)	MATERIAL
1 WEARING COURSE	40	SIZE 10 TYPE N ASPHALT
2 REGULATION ASPHALT	VARIABLES 35-100	SIZE 14mm REGULATION ASPHALT - REFER TYP DETAIL
3 PRIME		
4 BASE COURSE	150	20mm NOM. SIZE CLASS 2 FINE CRUSHED ROCK (SEE NOTE B)
5 SUBBASE COURSE	170	20mm NOM. SIZE CLASS 3 FINE CRUSHED ROCK (SEE NOTE C)

250mm DEPTH PAVEMENT		
PAVEMENT LAYER	LAYER THICKNESS (mm)	MATERIAL
1 WEARING COURSE	30	SIZE 10 TYPE N ASPHALT
2 PRIME		
3 BASE COURSE	110	20mm NOM. SIZE CLASS 2 FINE CRUSHED ROCK (SEE NOTE B)
4 SUBBASE COURSE	110	20mm NOM. SIZE CLASS 3 FINE CRUSHED ROCK (SEE NOTE C)

CONCRETE FOOTPATH & SHARED PATH (IDM SD 205) STD DRIVEWAY (IDM SD 240) PAVEMENT DETAILS		
PAVEMENT LAYER	LAYER THICKNESS (mm)	MATERIAL
1 SURFACE FINISH		BROOMED FINISH & TOOLED JOINTS. FINISHED SURFACE TO COMPLY WITH AS 4586 - SLIP RESISTANT CLASSIFICATION OF NEW PEDESTRIAN SURFACE MATERIALS
2 CONCRETE	125	CONCRETE 32MPa WITH SL72 MESH LOCATED CENTRALLY
3 BASE	100	20mm NOM. SIZE CLASS 3 FINE CRUSHED ROCK (SEE NOTE C BELOW)
4 SUBGRADE		SUBGRADE PREPARATION (SEE NOTE 6 BELOW). SUBGRADE IMPROVEMENT AS DIRECTED BY SUPERINTENDENT

TEMPORARY GRAVEL PAVEMENT		
PAVEMENT LAYER	LAYER THICKNESS (mm)	MATERIAL
1 BASE COURSE	100	20mm NOM. SIZE CLASS 2 FINE CRUSHED ROCK

PAVEMENT DESIGN AS
PER GTS REPORT
25C 0037 MARCH 2025

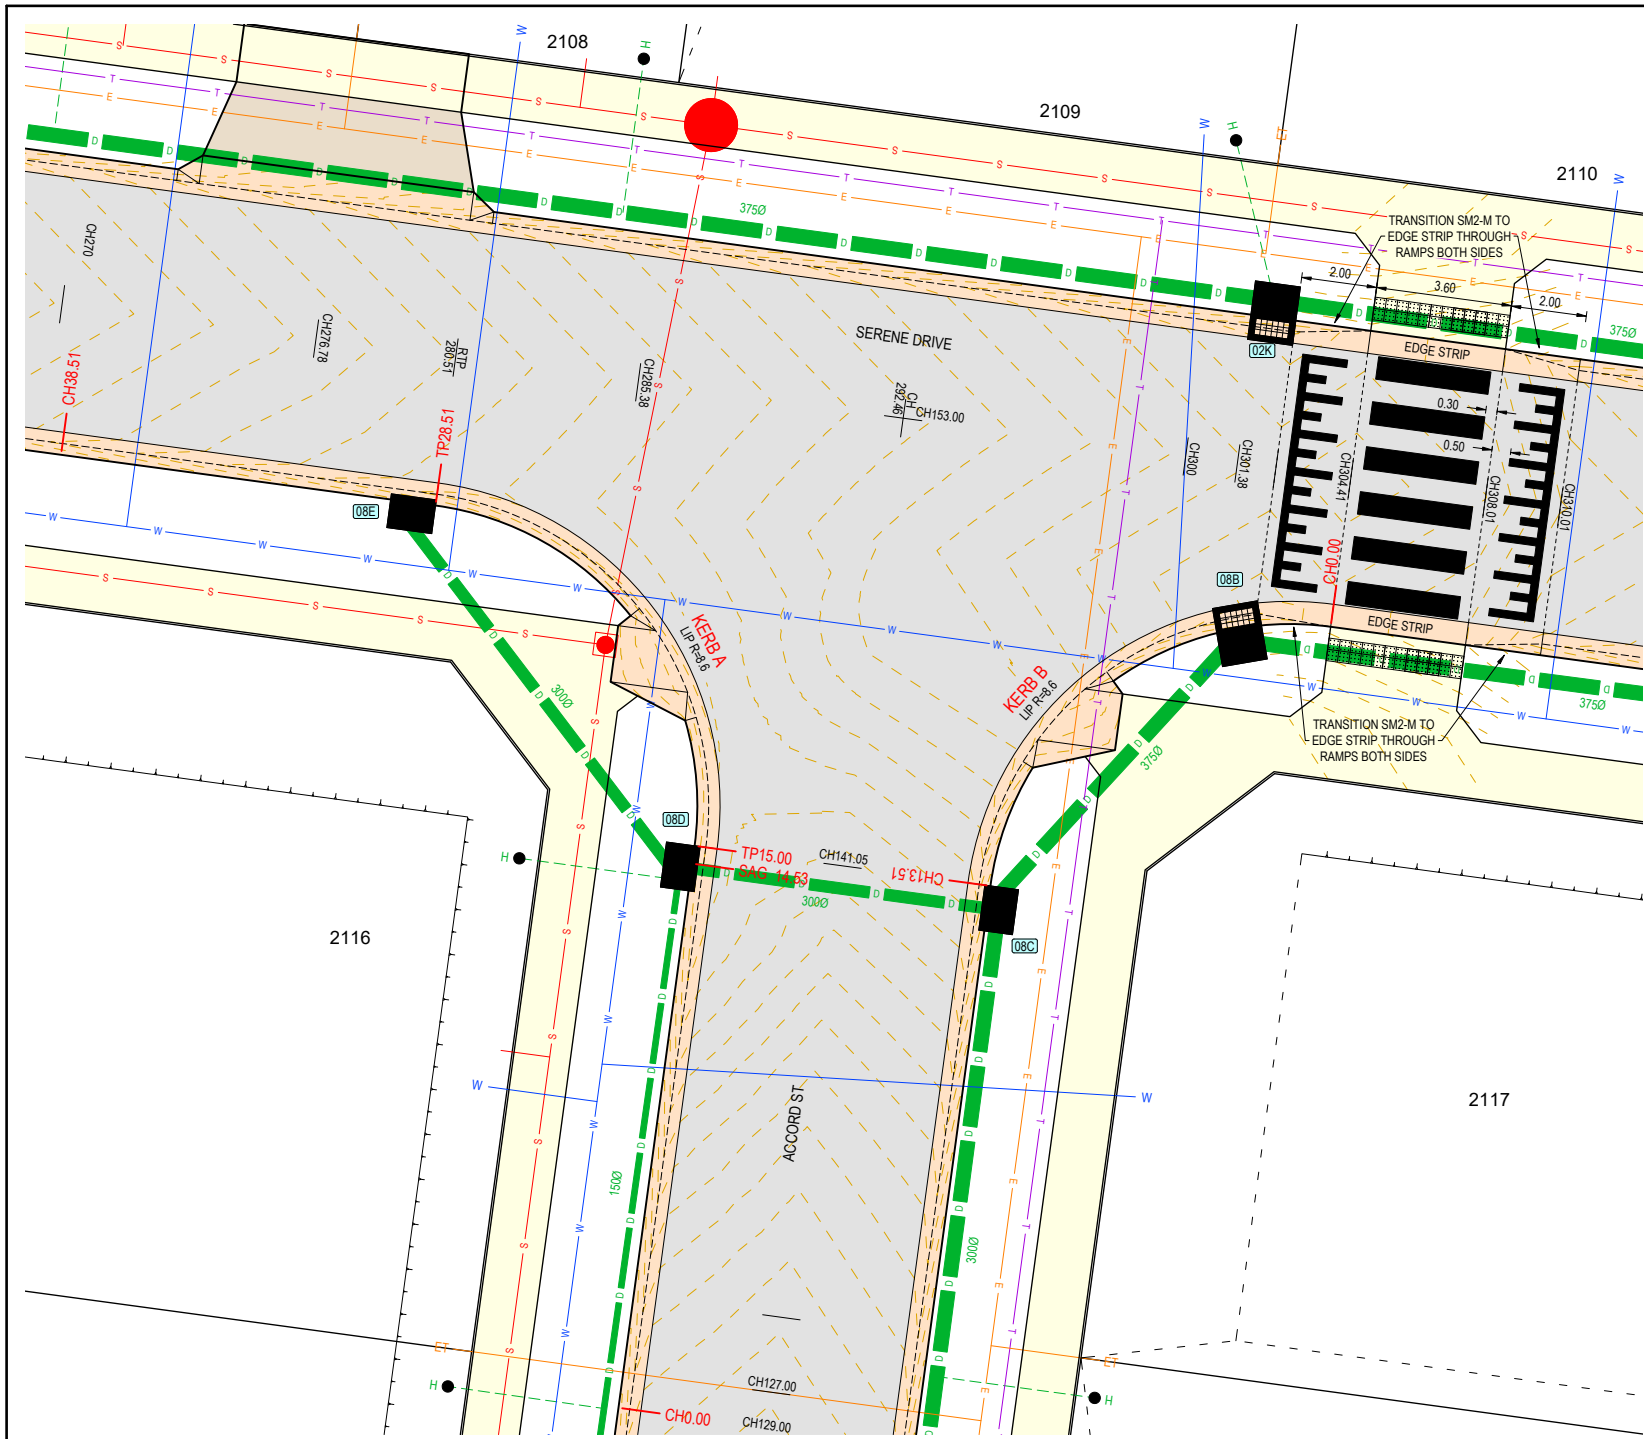


GENERAL DESIGN DETAIL PLAN NOTES
APPLIES IN ALL CASES UNLESS STATED OTHERWISE


- KERB TYPES:
 - FRONTING LOTS = MODIFIED SM2 (IDM SD 100 - SM2-M)
 - FRONTING RESERVES = 450mm B2 AS PER IDM SD 100
- ALL KERB RETURNS ARE 8.0m RADIUS TO BOK
- ALL DRIVEWAYS AS PER IDM SD 240 & 245
- ALL FOOTPATHS CONCRETE & 1.5m WIDE @ 0.05m O/S AS PER IDM SD 205
- ALL SHARED PATHS CONCRETE & 2.5m WIDE @ 0.10m O/S BL AS PER IDM SD 205
- ALL EASEMENT DRAINAGE PIPES & PITS ARE 1.0m O/S BL & SIDE BOUNDARIES
- LEVEL 1 SUPERVISION REQUIRED FOR LOT EARTHWORKS UNLESS SPECIFIED OTHERWISE - REFER GENERAL NOTES
- ALL LOTS TO HAVE CATCH DRAINS ALONG SIDE & REAR BOUNDARIES
- CONTOUR INTERVAL:
 - 0.2m @ 1:1000 & 1:250 (A3)
 - 0.05m @ 1:200 (A3)

WARNING


BEWARE OF UNDERGROUND SERVICES
THE LOCATIONS OF UNDERGROUND SERVICES ARE APPROXIMATE ONLY AND THEIR EXACT POSITION SHOULD BE PROVEN ON SITE. NO GUARANTEE IS GIVEN THAT ALL EXISTING SERVICES ARE SHOWN.

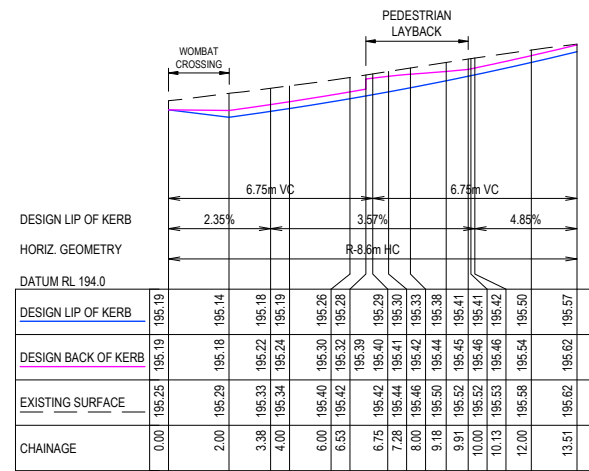

KERB B
SCALE H 1:250 V 1:50

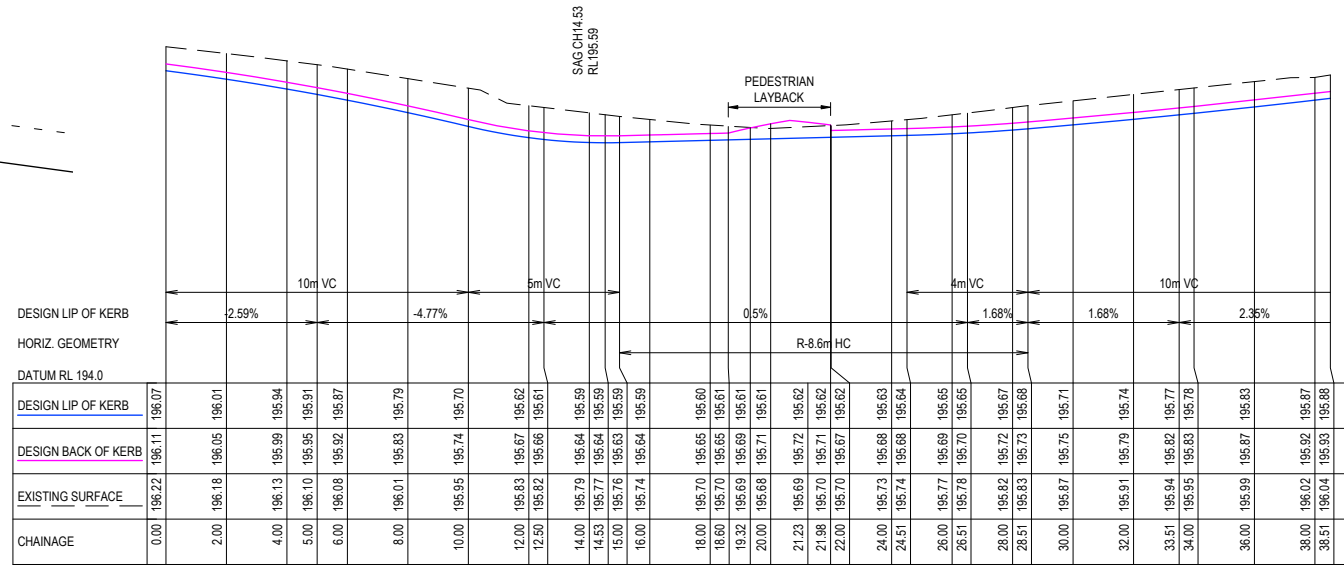

KERB A
SCALE H 1:250 V 1:50

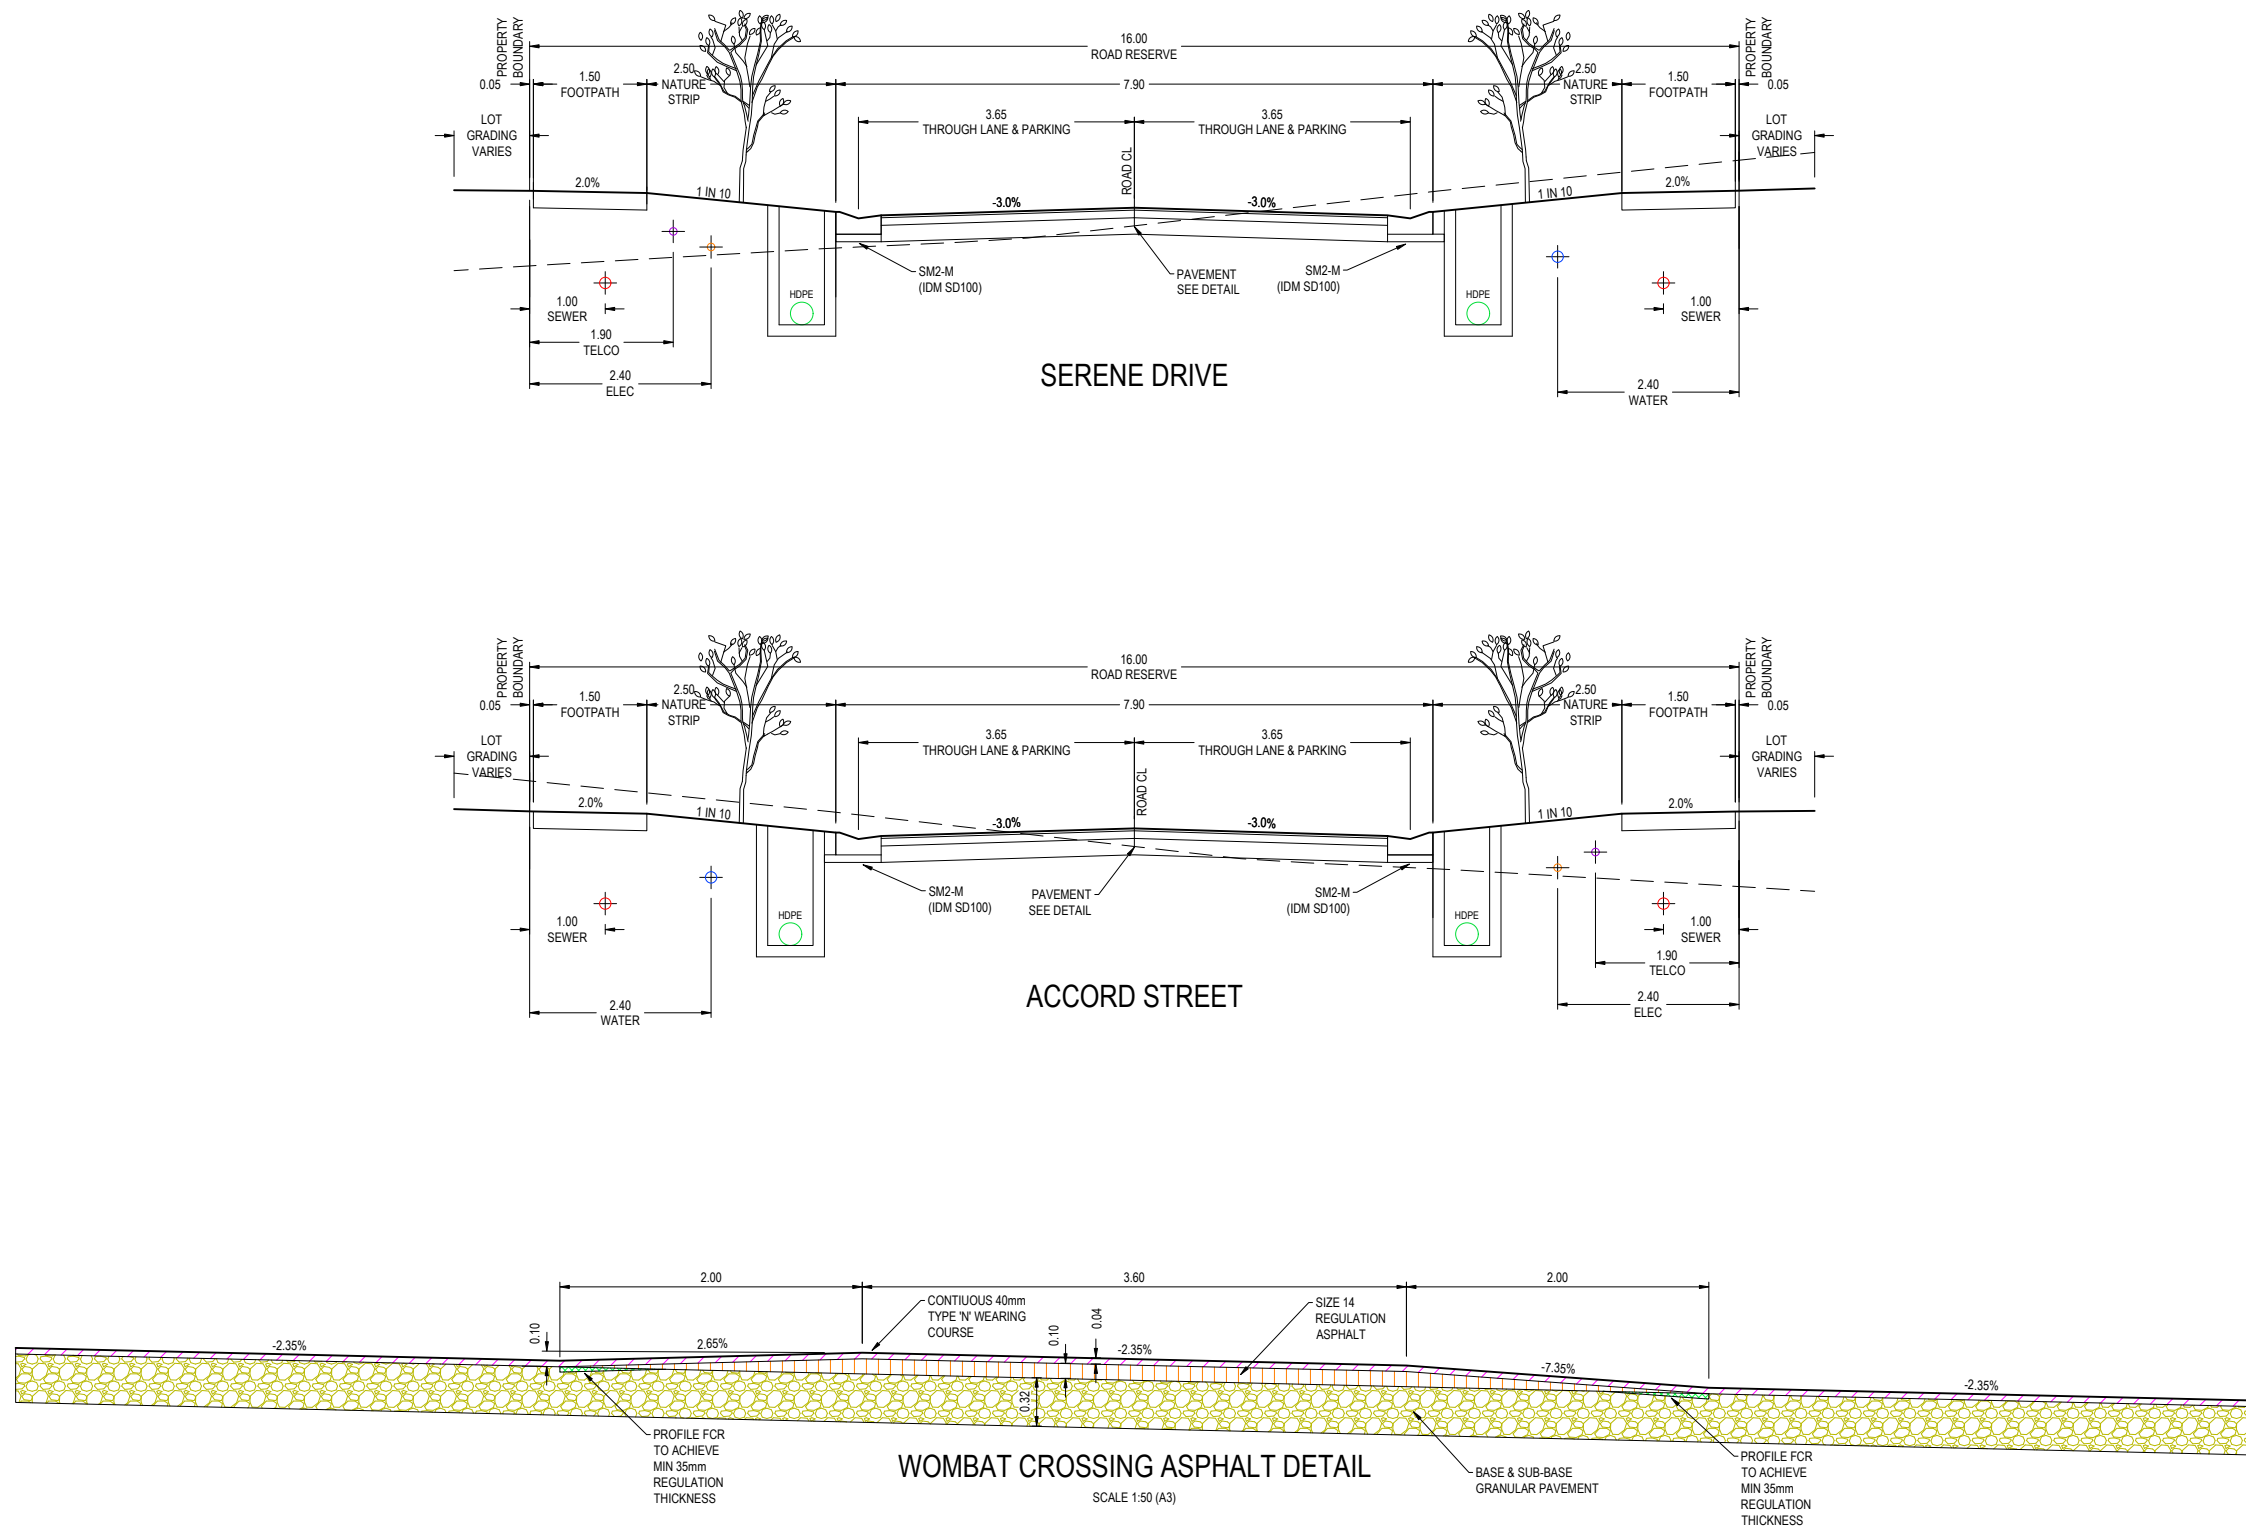

REV A AS SUBMITTED TO CLIENT

REVISION

NJB NJB JM HB 11/12/25
DES DWG CHK AUTH DATE

RPE: NATHAN BAVDEN - 0015936


Tomkinson
SURVEY > ENGINEERING > PLANNING > PROJECT MANAGEMENT
HEAD OFFICE: 57 MYERS STREET BENDIGO PH 03 5445 8700
ABN 11 103 336 358 WWW.TOMKINSON.COM


imagine
STRATHFIELDSAYE

SCALE 1:100
LENGTHS ARE IN METRES - PAPER SIZE A3
© COPYRIGHT
THE INFORMATION CONTAINED
ON THIS DRAWING IS THE
INTELLECTUAL PROPERTY OF
TOMKINSON. COPYING OR USING
THIS DRAWING IN WHOLE OR IN
PART WITHOUT THE EXPRESS
WRITTEN PERMISSION OF
TOMKINSON INFRINGES
COPYRIGHT
BEFORE YOU DIG
www.byda.com.au
COMPASS ASSURANCE
ISO 9001 QUALITY

IMAGINE ESTATE STAGE 21
SERENE DRIVE STRATHFIELDSAYE
ROAD TYPICAL SECTIONS
CITY OF GREATER BENDIGO - AM/459/2020/C, AM/188/2016/B & DS/819/2022
STARTRHIELDSAYE HOLDINGS PTY LTD
DWG STATUS: **PRELIMINARY**
PROJECT & DWG No: 502301R11 / 32
REV: A

NOTE: THIS IS AN UNCONTROLLED DOCUMENT AND WILL NOT BE UPDATED. IT IS THE RESPONSIBILITY OF THE USER TO CONFIRM THAT THIS IS A CURRENT COPY AND SUITABLE FOR THE PROPOSED USE. THIS SHEET MUST BE READ IN CONJUNCTION WITH ALL SHEETS OF THIS SET AND ANY ACCOMPANYING DOCUMENTS.
PLOT DATE: 11/12/2025 FILE: C:\12\DATA\TOMKINSON\12\DS01\802301 - STRATHFIELDSAYE_3405ENG000CAD\CURRENT\1802301 R-D REV.A.DWG

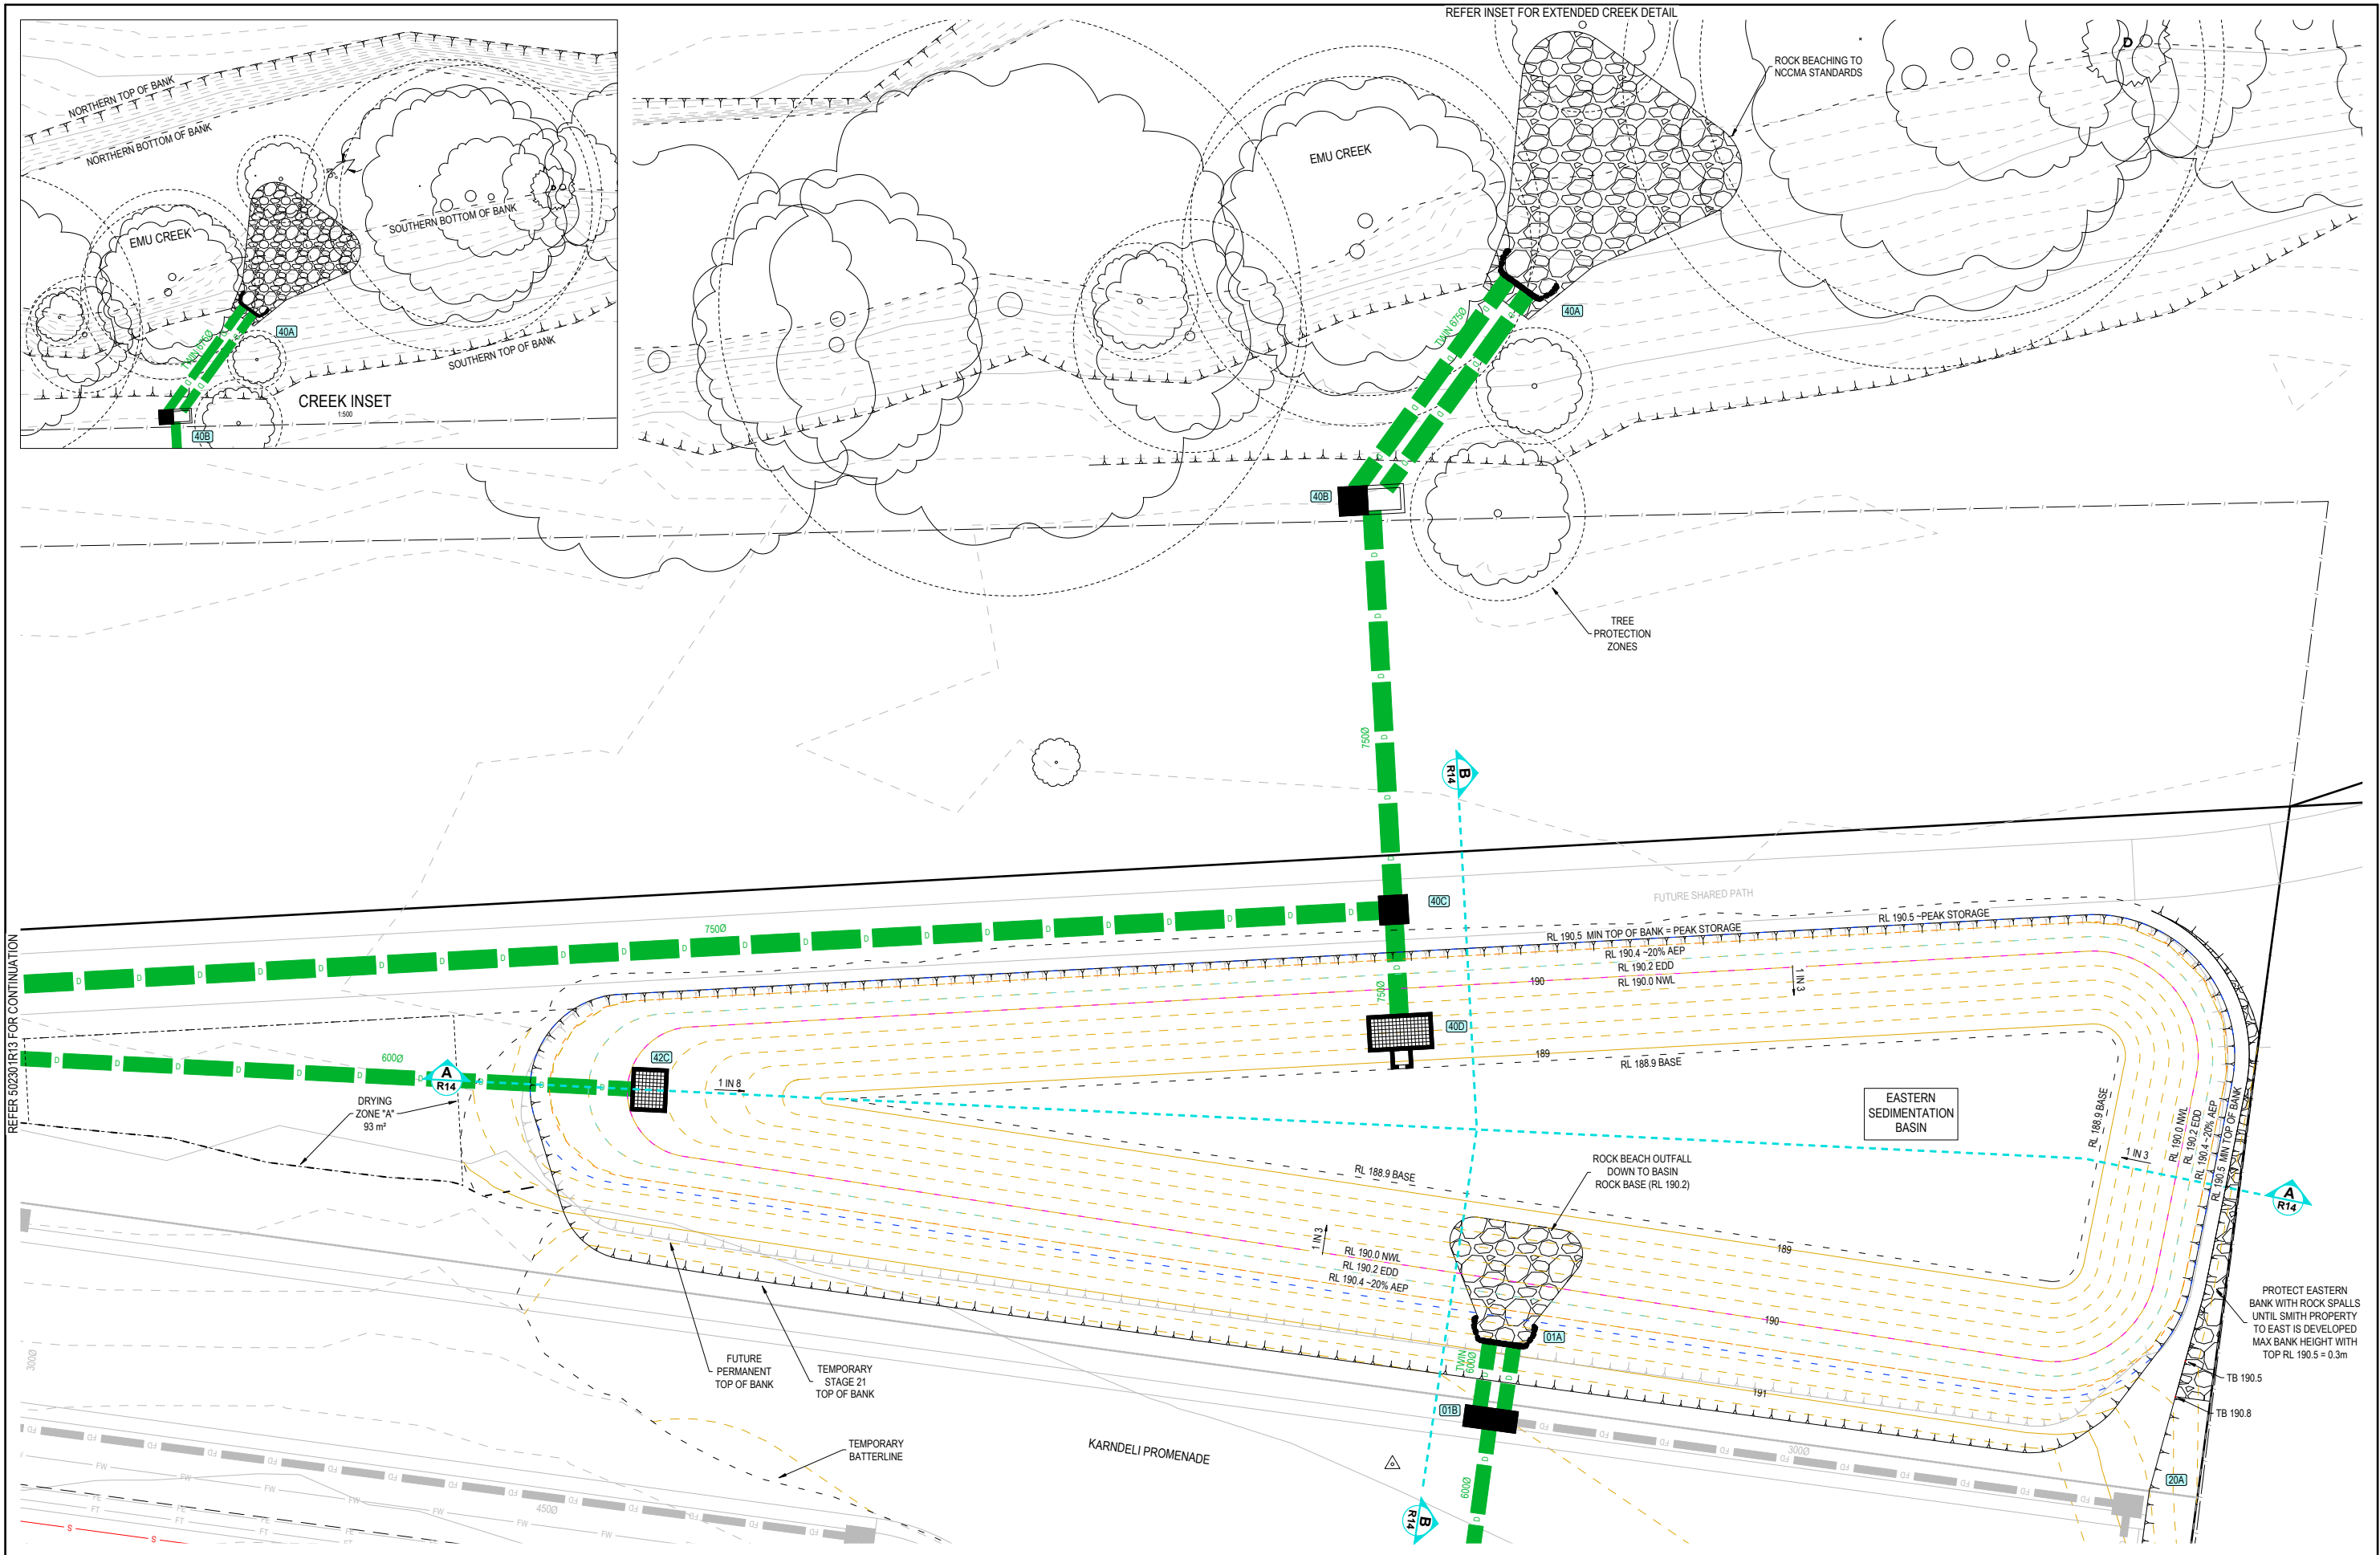

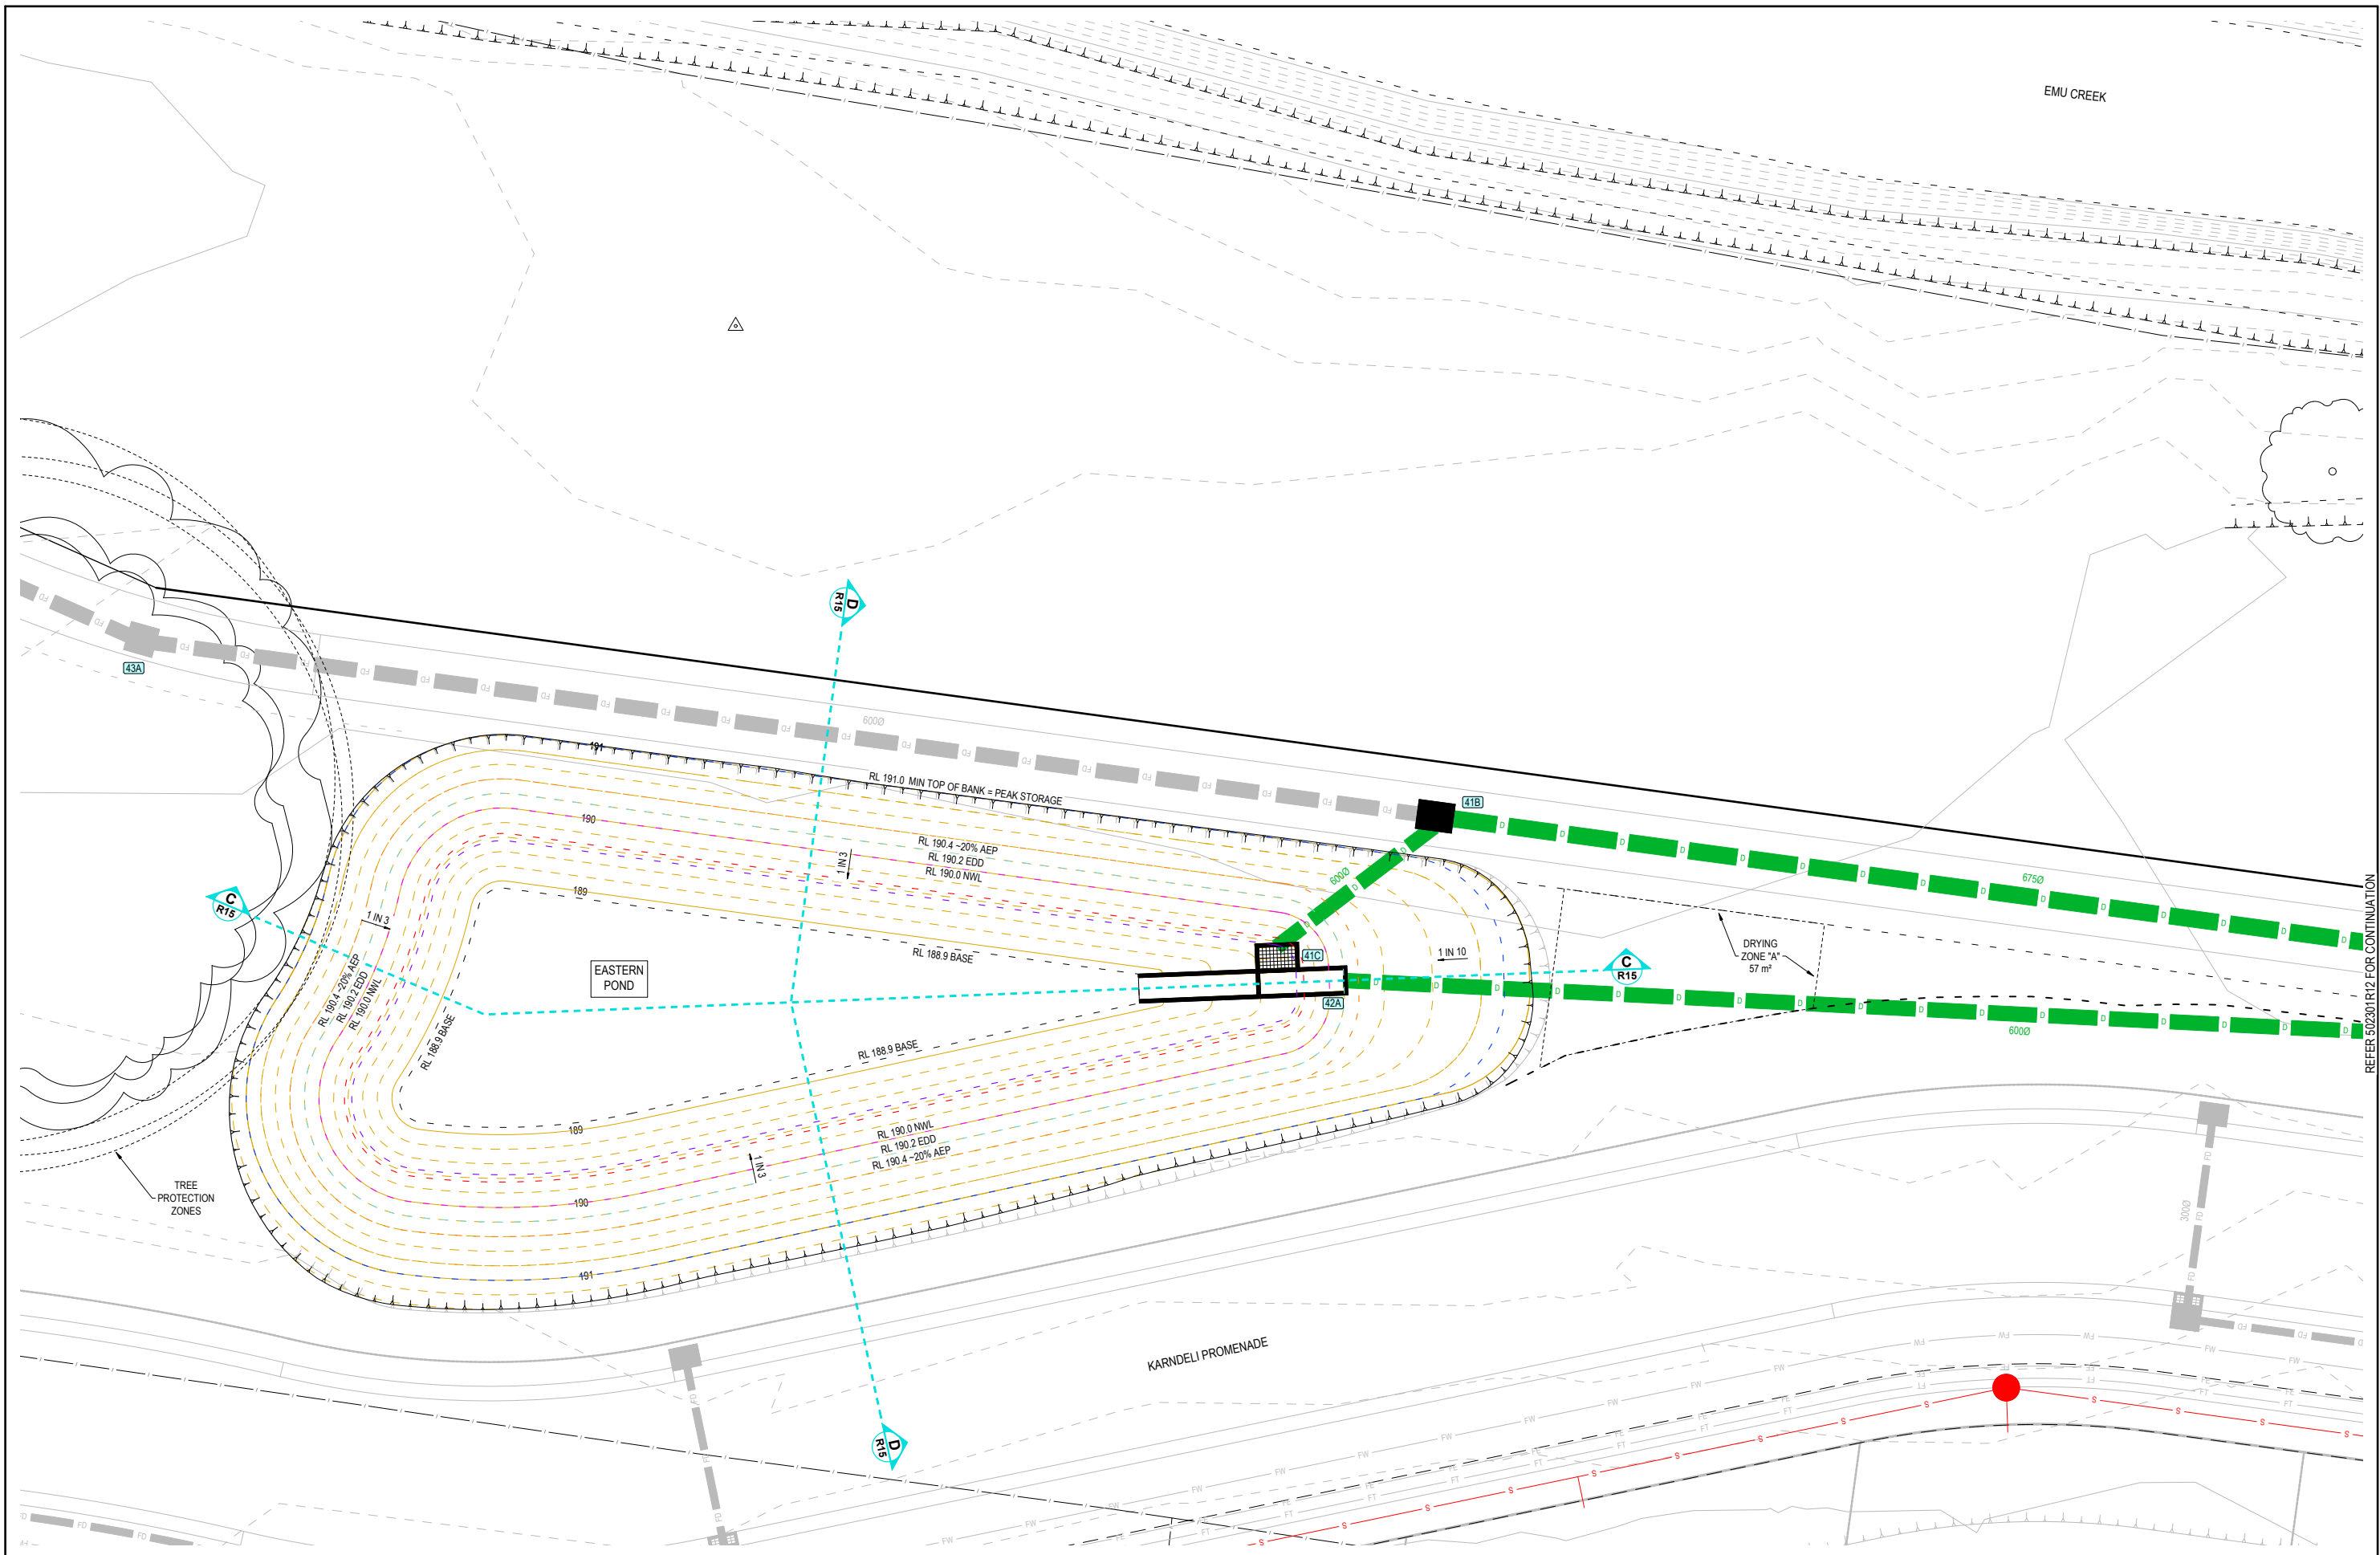

AS SUBMITTED TO CLIENT REV DES DWG CHK AUTH DATE NJB NJB JM HB 11/12/25 REVISION	RPE: NATHAN BAVDEN - 0019306 	 Tomkinson SURVEY > ENGINEERING > PLANNING > PROJECT MANAGEMENT HEAD OFFICE: 57 MYERS STREET BENDIGO PH 03 5445 8700 ABN 11 103 336 358 WWW.TOMKINSON.COM	 STRATHFIELDSAYE	SCALE 1:250 LENGTHS ARE IN METRES - PAPER SIZE A3 © COPYRIGHT THE INFORMATION CONTAINED ON THIS DRAWING IS THE INTELLECTUAL PROPERTY OF TOMKINSON. COPYING OR USING THIS DRAWING IN WHOLE OR IN PART WITHOUT THE EXPRESS WRITTEN PERMISSION OF TOMKINSON INFRINGES COPYRIGHT  	IMAGINE ESTATE STAGE 21 SERENE DRIVE STRATHFIELDSAYE EASTERN POND DETAIL PLAN CITY OF GREATER BENDIGO - AM/459/2020/C, AM/188/2016/B & DS/819/2022 STRATHFIELDSAYE HOLDINGS PTY LTD DWG STATUS: PRELIMINARY PROJECT & DWG No: 502301R13 / 32 REV: A
--	--	---	--	---	---

NOTE: THIS IS AN UNCONTROLLED DOCUMENT AND WILL NOT BE UPDATED. IT IS THE RESPONSIBILITY OF THE USER TO CONFIRM THAT THIS IS A CURRENT COPY AND SUITABLE FOR THE PROPOSED USE - THIS SHEET MUST BE READ IN CONJUNCTION WITH ALL SHEETS OF THIS SET AND ANY ACCOMPANYING DOCUMENTS

PLOT DATE: 11/12/2025 FILE: C:\12\DATA\TOMKINSON\12501862301 - STRATHFIELDSAYE\3405ENG000\CURRENT\1862301 R-D REV.DWG


REFER 502301R12 FOR CONTINUATION




PLOT DATE: 11/12/2025 FILE: C:\120\DATA\TOMK8G0 - 12DS01502301 - STRATHFIELDSAVE_8405\ENG000\CAD\CURRENT\502301-R-D REV A.DWG

	ROCK BEACHING (400mm DEPTH)
	ROCK SPALLS
	GABION WALL (IN STACKED BASKETS)
	CLAY LINER (MIN 300mm)
	TOPSOIL (IF REQUIRED)
	CONCRETE WEIR
	FCR BASE
	STRUCTURAL FILL




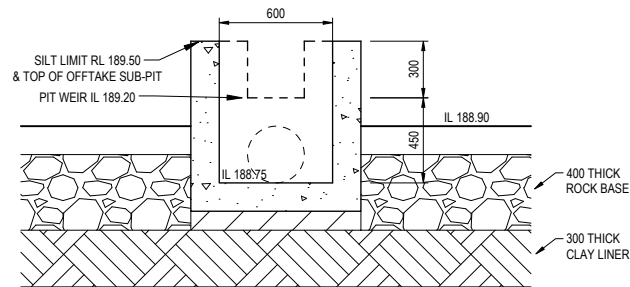


EAST SED BASIN - OUTLET PIT 40D SECTION B-B
SCALE 1:40 (A3)

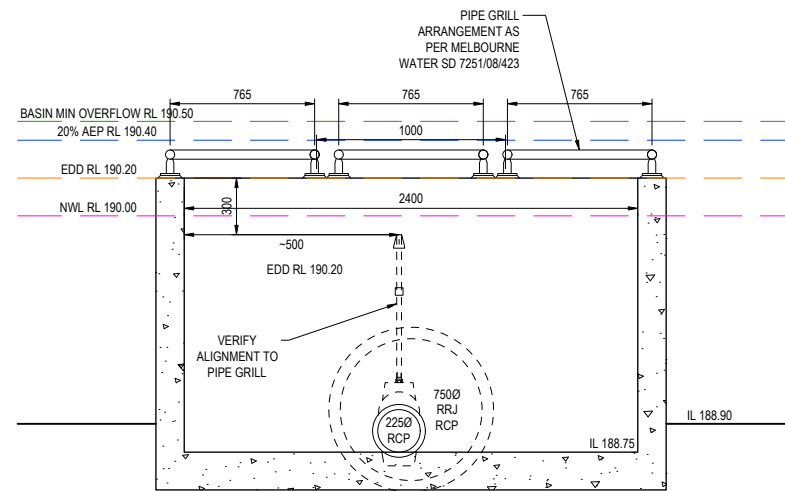


EAST SED BASIN - OUTLET PIT 40D SECTION C-C
SCALE 1:40 (A3)

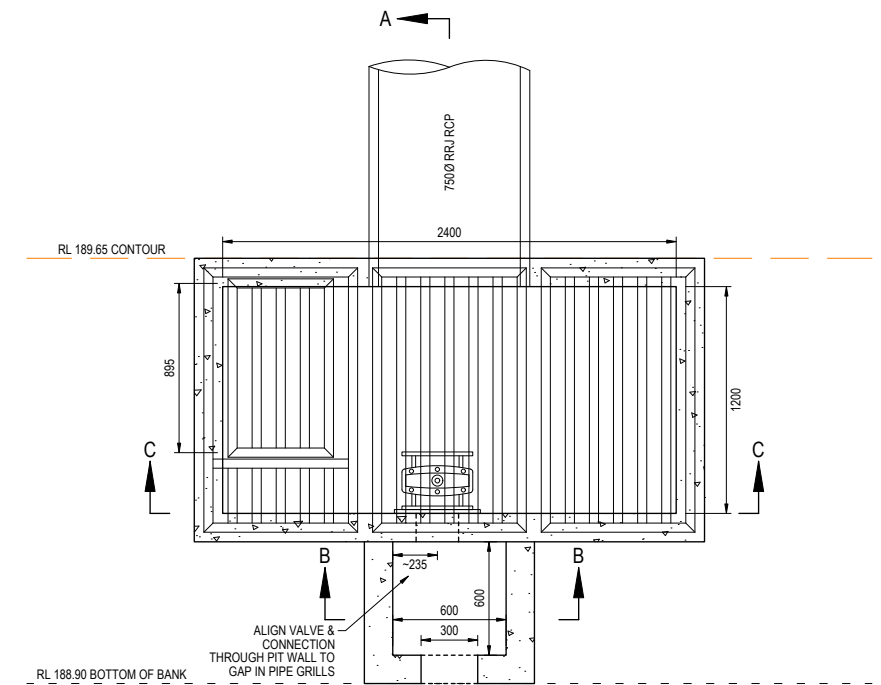


EAST SED BASIN - 40D PLAN DETAIL
SCALE 1:40 (A3)

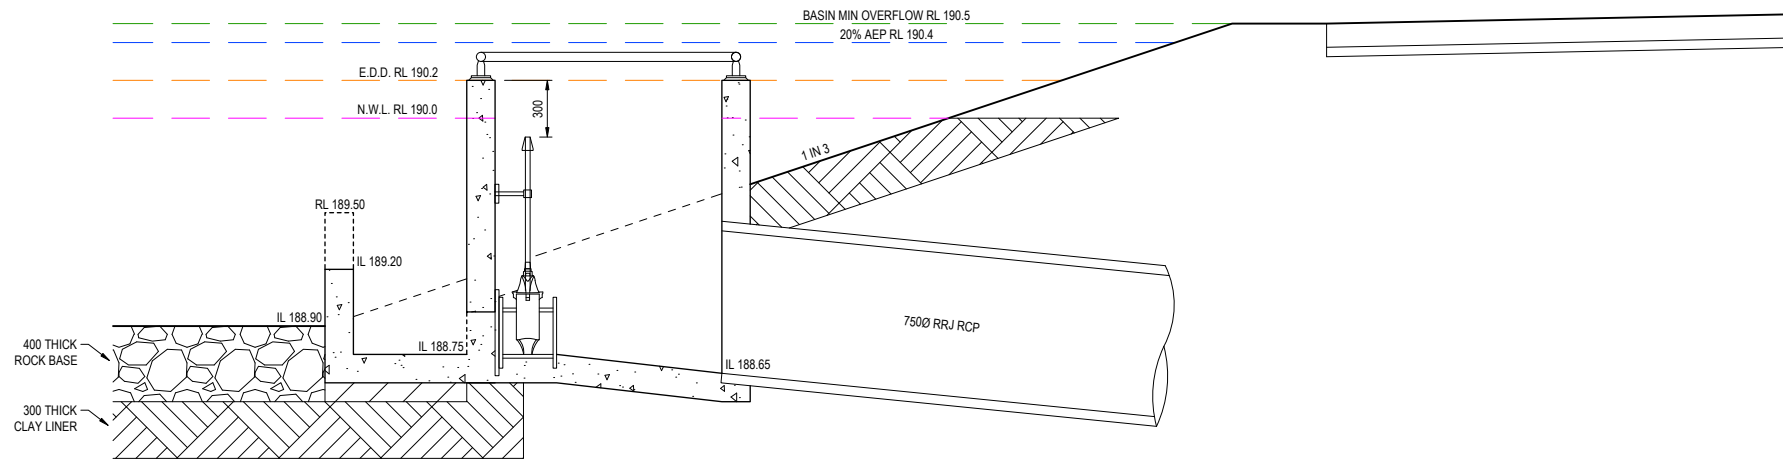

EAST SED BASIN - OUTLET PIT 40D SECTION A-A
SCALE 1:40 (A3)

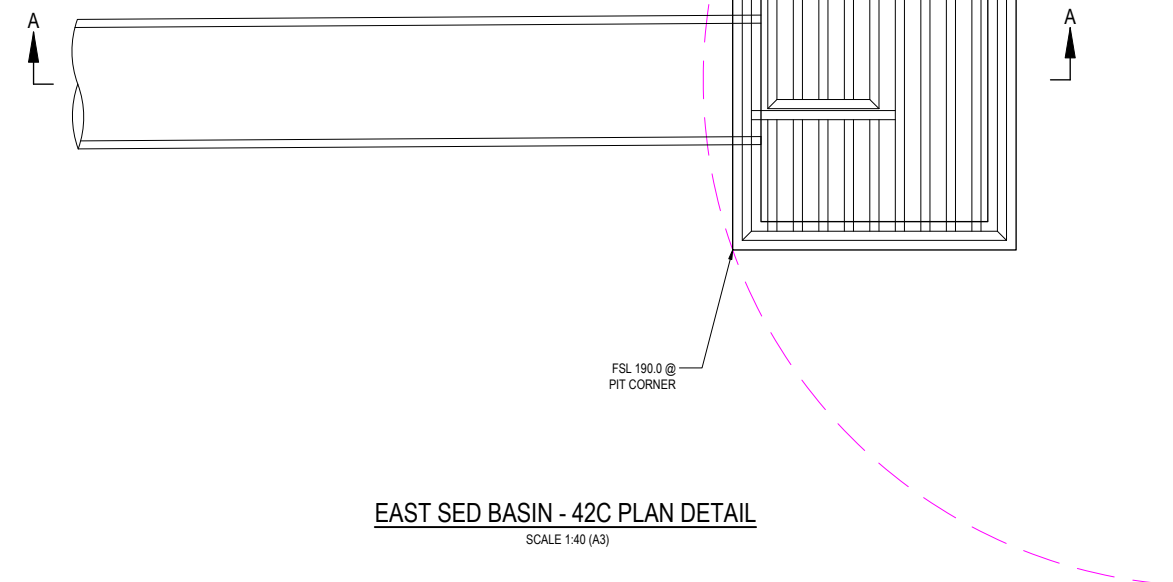

EAST SED BASIN - 42C PLAN DETAIL
SCALE 1:40 (A3)

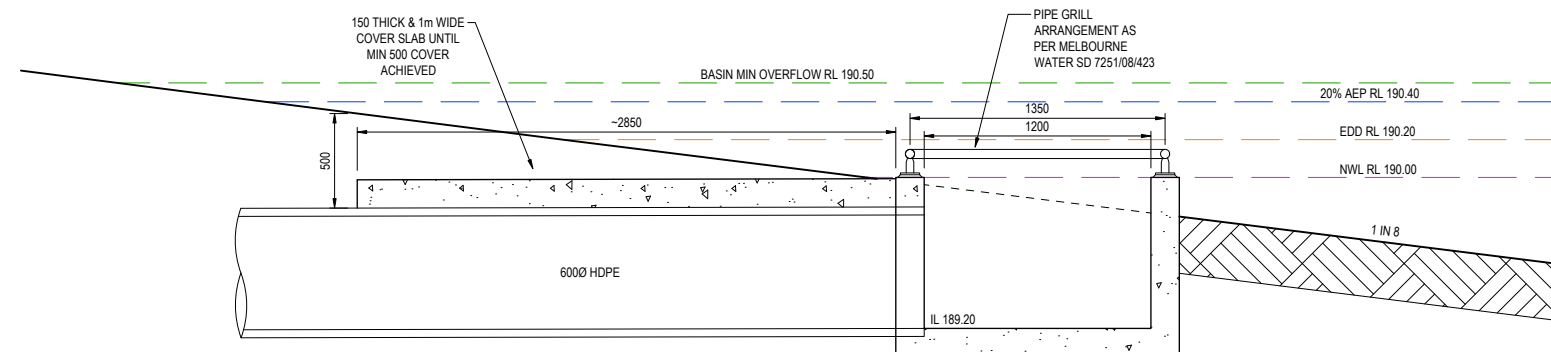

EAST SED BASIN - OUTLET PIT 42C SECTION A-A
SCALE 1:40 (A3)

REV	AS SUBMITTED TO CLIENT	DES	DWG	CHK	AUTH	DATE
		NJB	NJB	JM	HB	11/12/25

RPE: NATHAN BAWDEN - 0019036


Tomkinson
SURVEY • ENGINEERING • PLANNING • PROJECT MANAGEMENT
HEAD OFFICE: 57 MYERS STREET BENDIGO PH 03 5445 8700
ABN 11 103 336 358 WWW.TOMKINSON.COM

imagine
STRATHFIELDSAYE

SCALE 1:40
LENGTHS ARE IN METRES - PAPER SIZE A3
© COPYRIGHT
THE INFORMATION CONTAINED
ON THIS DRAWING IS THE
INTELLECTUAL PROPERTY OF
TOMKINSON. COPYING OR USING
THIS DRAWING IN WHOLE OR IN
PART WITHOUT THE EXPRESS
WRITTEN PERMISSION OF
TOMKINSON INFRINGES
COPYRIGHT
BEFORE YOU DIG
www.byda.com.au
COMPASS ASSURANCE
ISO 9001 QUALITY


IMAGINE ESTATE STAGE 21
SERENE DRIVE STRATHFIELDSAYE
EASTERN SEDIMENTATION BASIN PIT DETAILS
CITY OF GREATER BENDIGO - AM/459/2020/C, AM/188/2016/B & DS/819/2022
STARTRHIELDSAYE HOLDINGS PTY LTD
DWG STATUS:
PRELIMINARY
PROJECT & DWG No:
502301 R16 / 32
REV: A

NOTE: THIS IS AN UNCONTROLLED DOCUMENT AND WILL NOT BE UPDATED. IT IS THE RESPONSIBILITY OF THE USER TO CONFIRM THAT THIS IS A CURRENT COPY AND SUITABLE FOR THE PROPOSED USE. THIS SHEET MUST BE READ IN CONJUNCTION WITH ALL SHEETS OF THIS SET AND ANY ACCOMPANYING DOCUMENTS.
PLOT DATE: 11/12/2025 FILE: C:\12\DATA\TOMKINSON\1250101802301 - STRATHFIELDSAYE_3405ENG000CAD\CURRENT\1802301 R-D REV.A.DWG

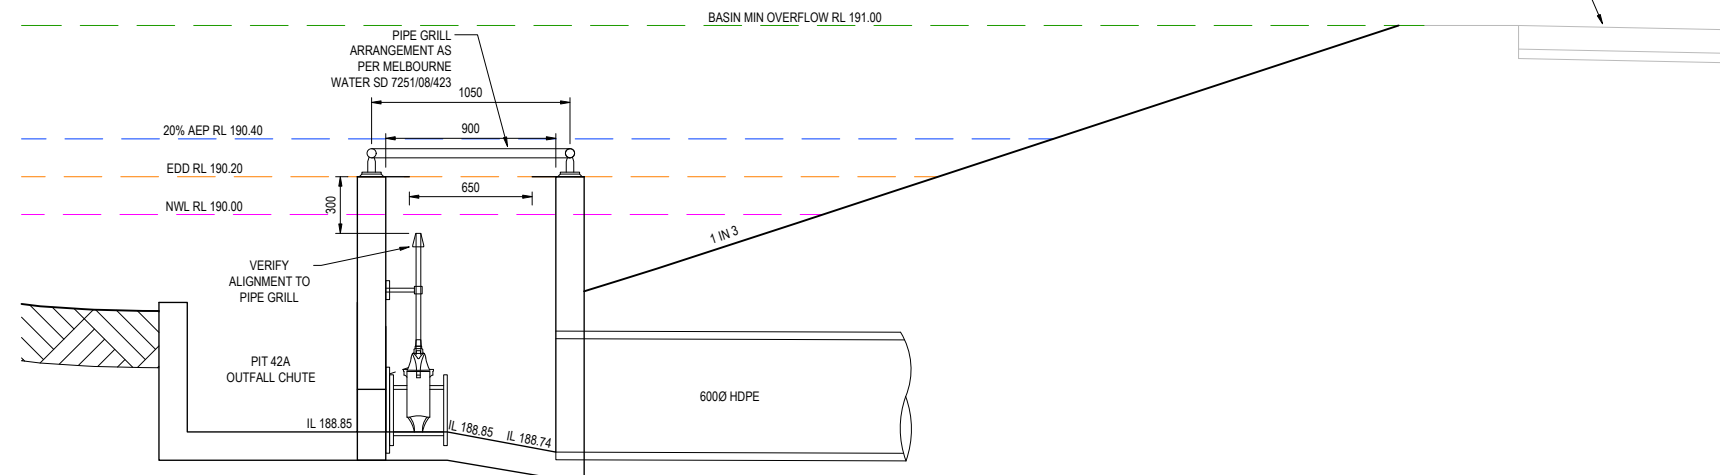


EAST POND - OUTLET PIT 41C SECTION B-B
SCALE 1:40 (A3)




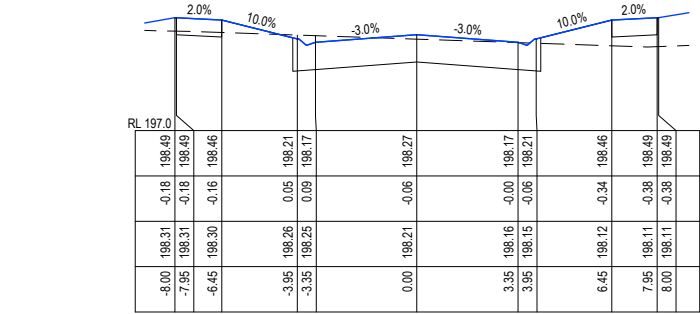


CH 210

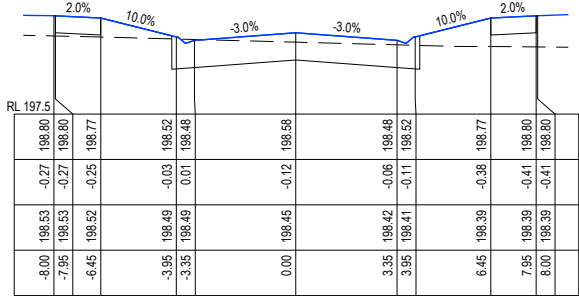


CH 202.98

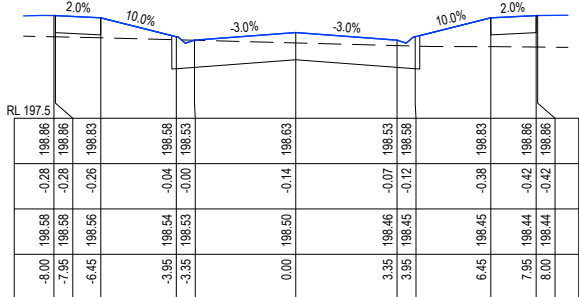


CH 201.38

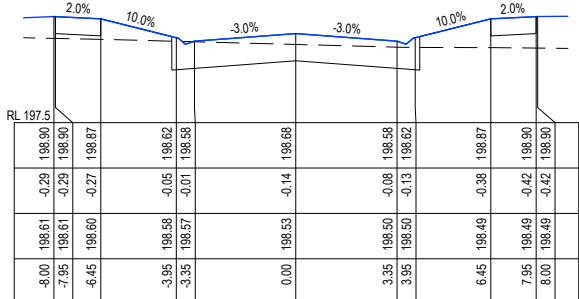


CH 200

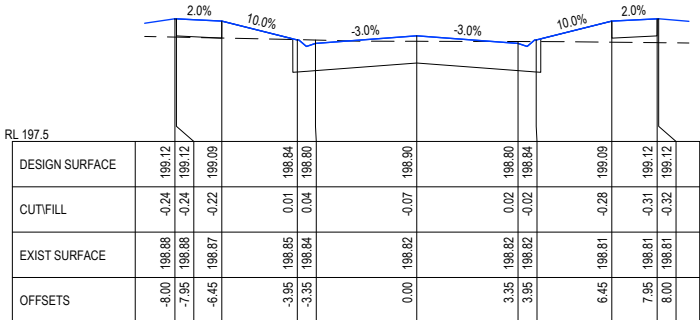


CH 190.33

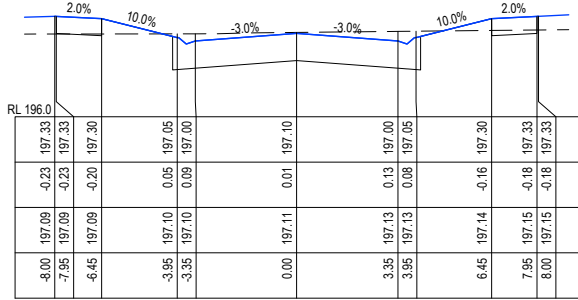


CH 232.38

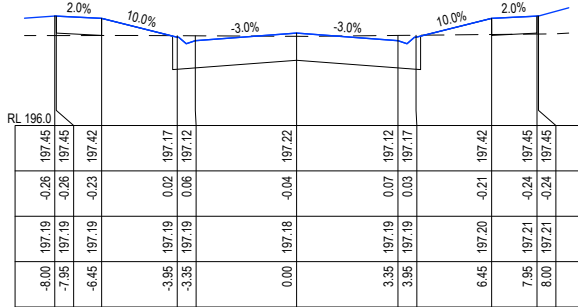


CH 230

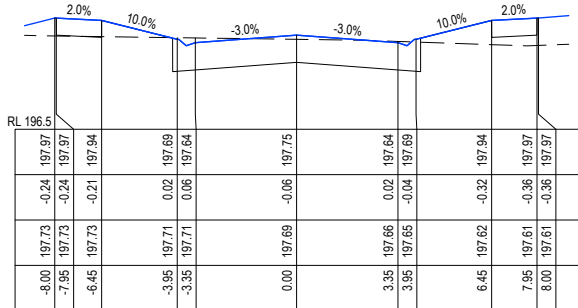


CH 220

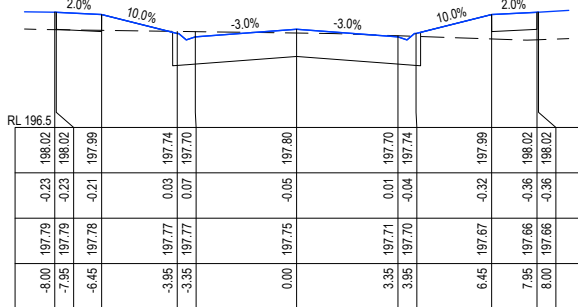


CH 218.98

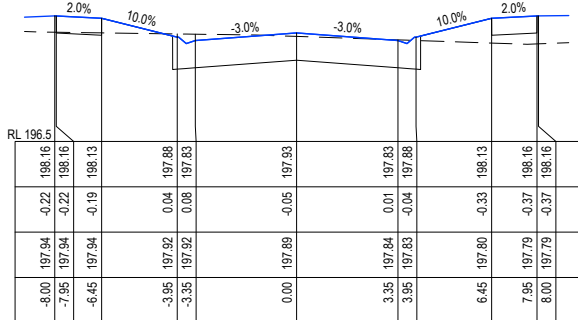


CH 216.38

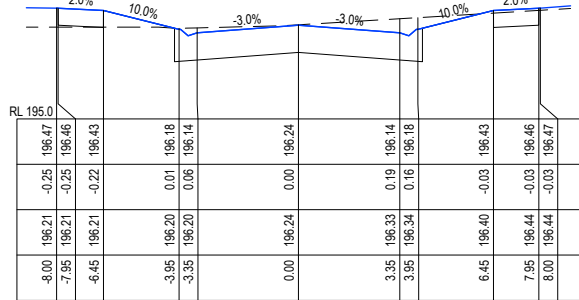


CH 259.58

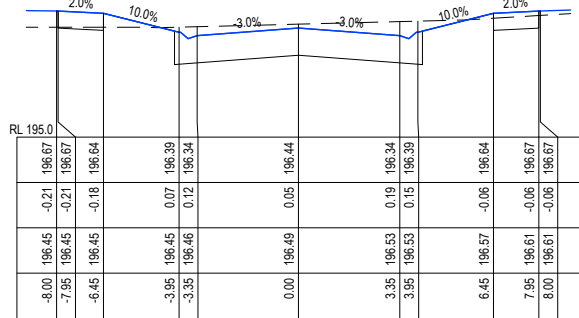


CH 250.98

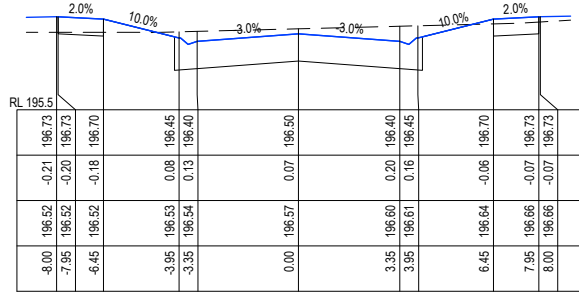


CH 248.38

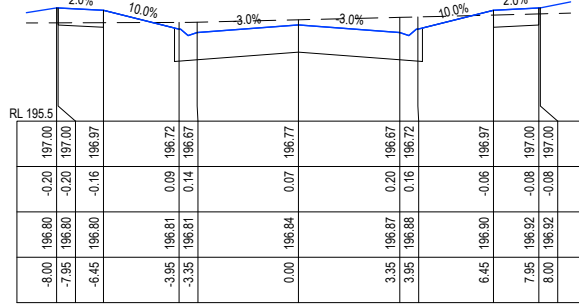


CH 240

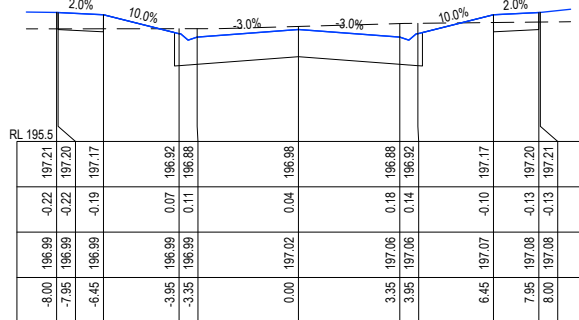


CH 234.98

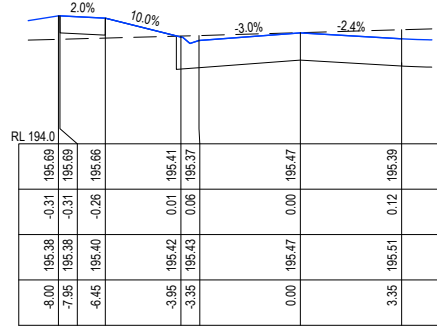


CH 292.46

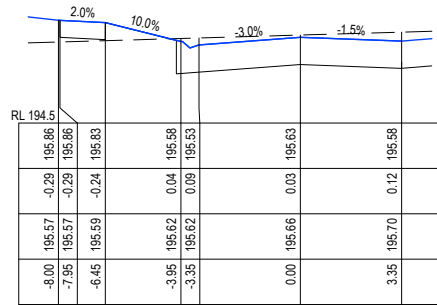


CH 285.38

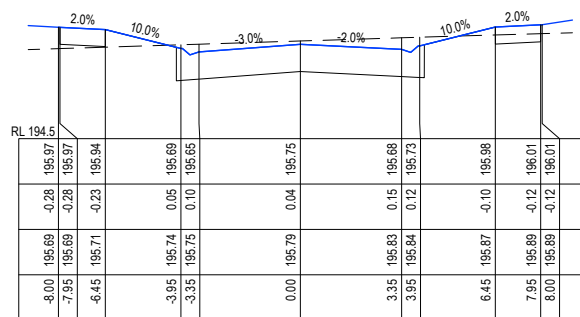

CH 280.51

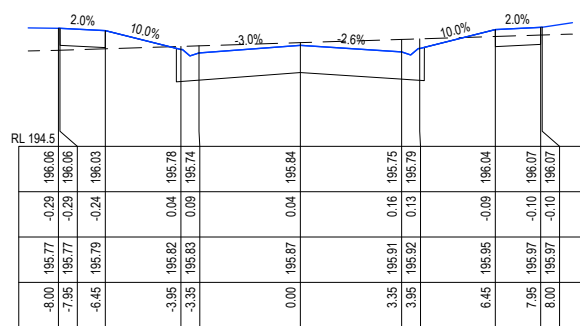

CH 276.78

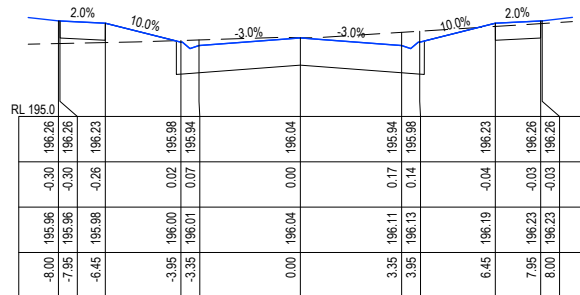


CH 268.18


SERENE DRIVE




NOTE: THIS IS AN UNCONTROLLED DOCUMENT AND WILL NOT BE RELEVANT FOR THE PROPOSED USE - THIS SHEET MUST BE READ IN CONJUNCTION WITH ALL SHEETS OF THIS SET AND ANY ACCOMPANYING DOCUMENTS.
 PROJECT DATE: 1/12/2025 FILE # C:\2025\TATUM\K860 - 7253545\150 - STRATHFIELD.DWG 840P5EN\G000\ACURRENT\I5020301 R-D.DWG

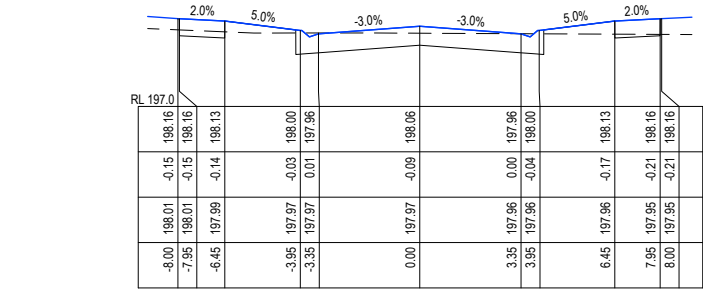


CH 70

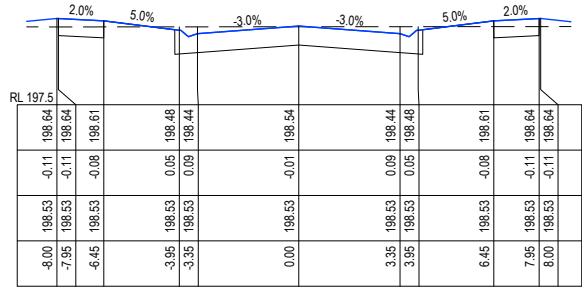


CH 60

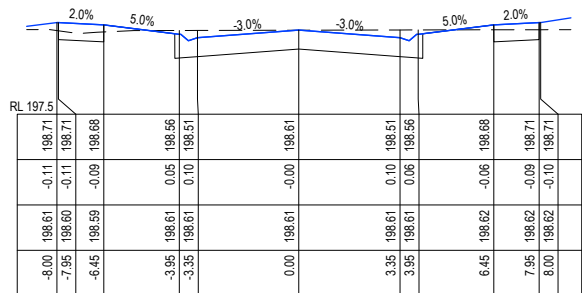


CH 58.5

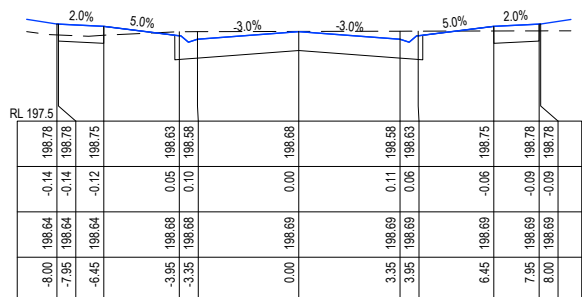


CH 57

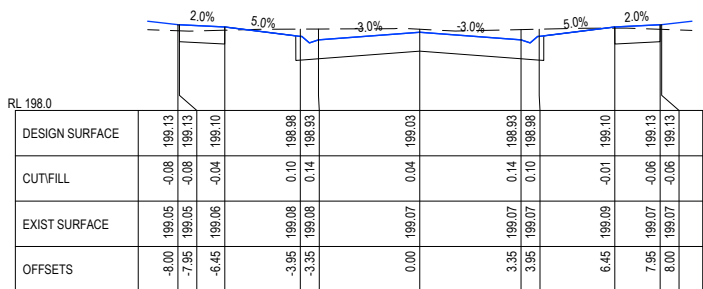


CH 50

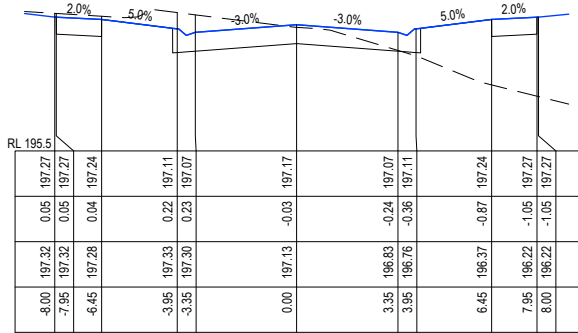


CH 90

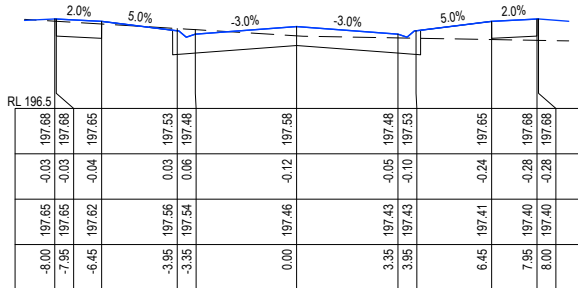


CH 80

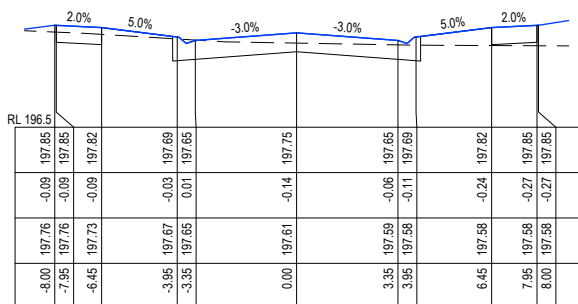


CH 76.5

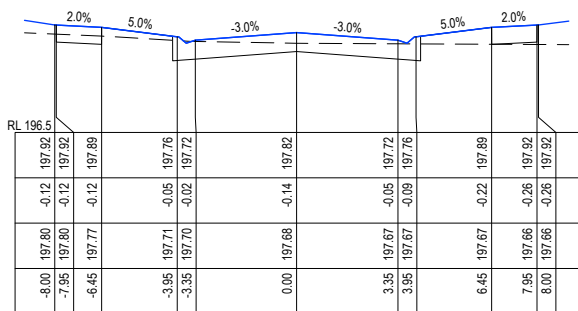


CH 75

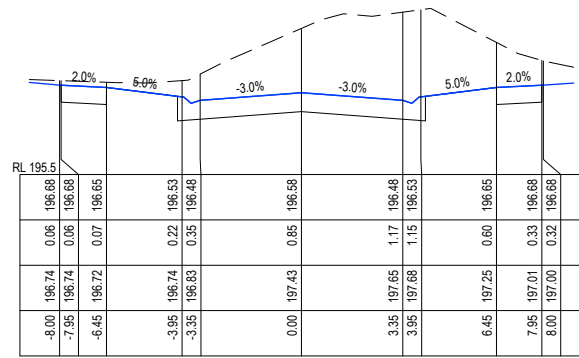


CH 110

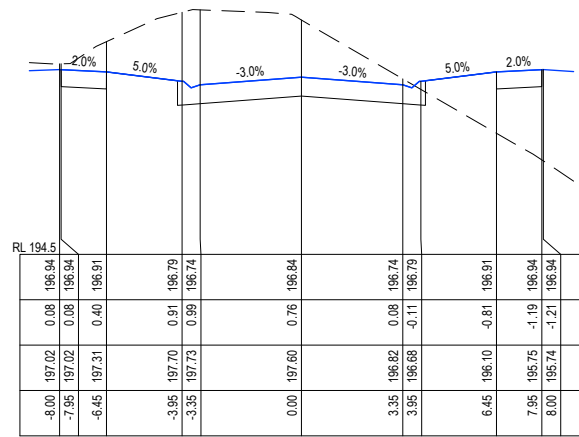


CH 100

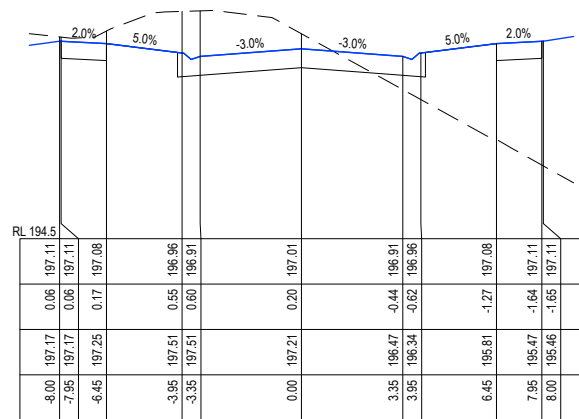


CH 94.5

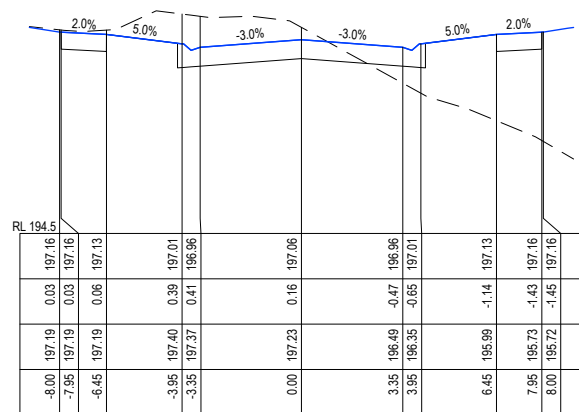


CH 93

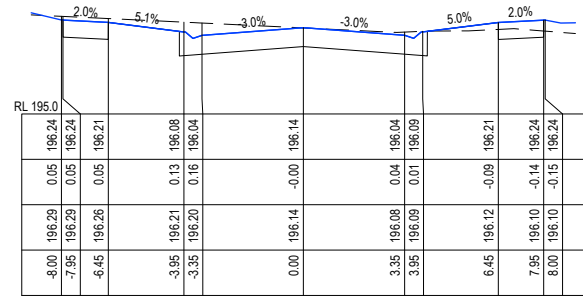


CH 127

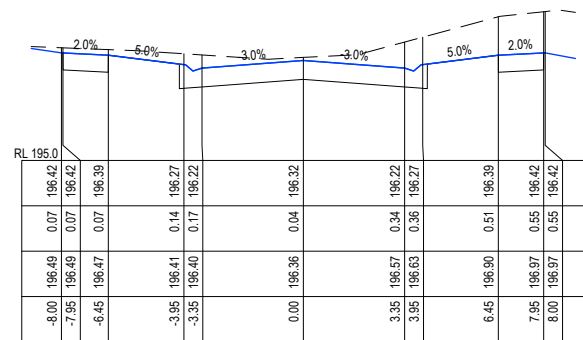

CH 120

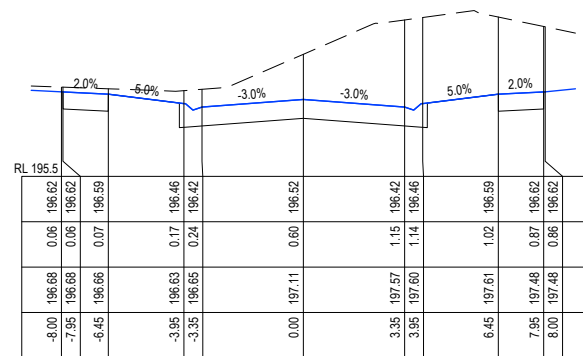


CH 112.5

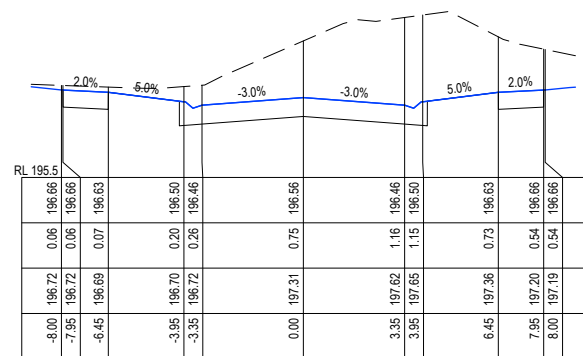


CH 111


ACCORD ST

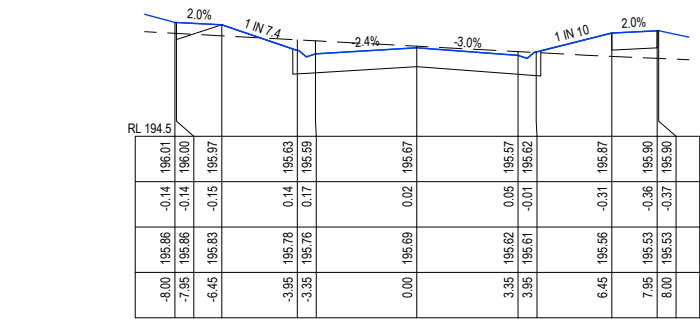


CH 141.05

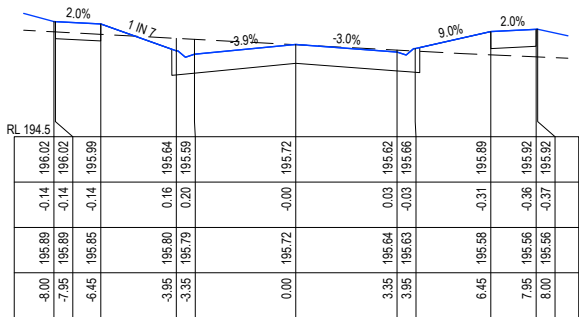

CH 140

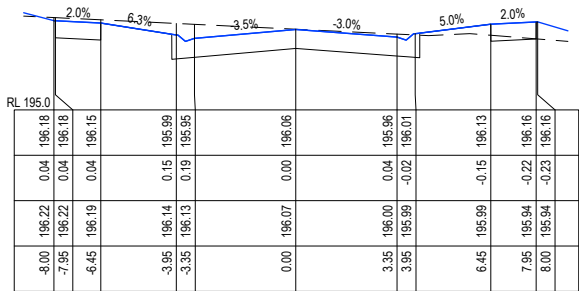

CH 130

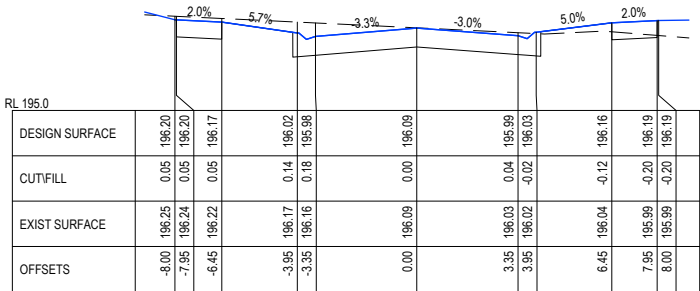

CH 129

ACCORD ST

A AS SUBMITTED TO CLIENT				NJB	NJB	JM	HB	11/12/25
REV	REVISION			DES	DWG	CHK	AUTH	DATE

RPE: NATHAN BAWDEN - 0015036



Tomkinson
SURVEY > ENGINEERING > PLANNING > PROJECT MANAGEMENT

HEAD OFFICE: 57 MYERS STREET BENDIGO PH 03 5445 8700
ABN 11 103 336 358 WWW.TOMKINSON.COM



H 2.5
V 1

0 2.5 5 7.5 10 12.5 H

0 1 2 3 4 5 V

SCALE H 1:250 V 1:100
LENGTHS ARE IN METRES - PAPER SIZE A3

© COPYRIGHT
THE INFORMATION CONTAINED
ON THIS DRAWING IS THE
INTELLECTUAL PROPERTY OF
TOMKINSON. COPYING OR USING
THIS DRAWING IN WHOLE OR IN
PART WITHOUT THE EXPRESS
WRITTEN PERMISSION OF
TOMKINSON INFRINGES
COPYRIGHT



IMAGINE ESTATE STAGE 21
SERENE DRIVE STRATHFIELDSAYE
ACCORD STREET CROSS SECTIONS (1 OF 2)
CITY OF GREATER BENDIGO - AM/459/2020/C, AM/188/2016/B & DS/819/2022
STARTRHIELDSAYE HOLDINGS PTY LTD


DWG STATUS:
PRELIMINARY

PROJECT & DWG No:
502301 R24 / 32

REV:
A

NOTE: THIS IS AN UNCONTROLLED DOCUMENT AND WILL NOT BE UPDATED. IT IS THE RESPONSIBILITY OF THE USER TO CONFIRM THAT THIS IS A CURRENT COPY AND SUITABLE FOR THE PROPOSED USE - THIS SHEET MUST BE READ IN CONJUNCTION WITH ALL SHEETS OF THIS SET AND ANY ACCOMPANYING DOCUMENTS
PLOT DATE: 11/12/2025 FILE: C:\12\DATA\TOMKINSON\12DS01802301 - STRATHFIELDSAYE_3405ENG000\CURRENT\1802301 R-D REV.DWG


NOTE:

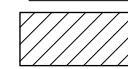

DENOTES FULL
DEPTH 20mm
CLASS 3 BACKFILL



DENOTES FULL
DEPTH 20mm
CLASS 4 BACKFILL

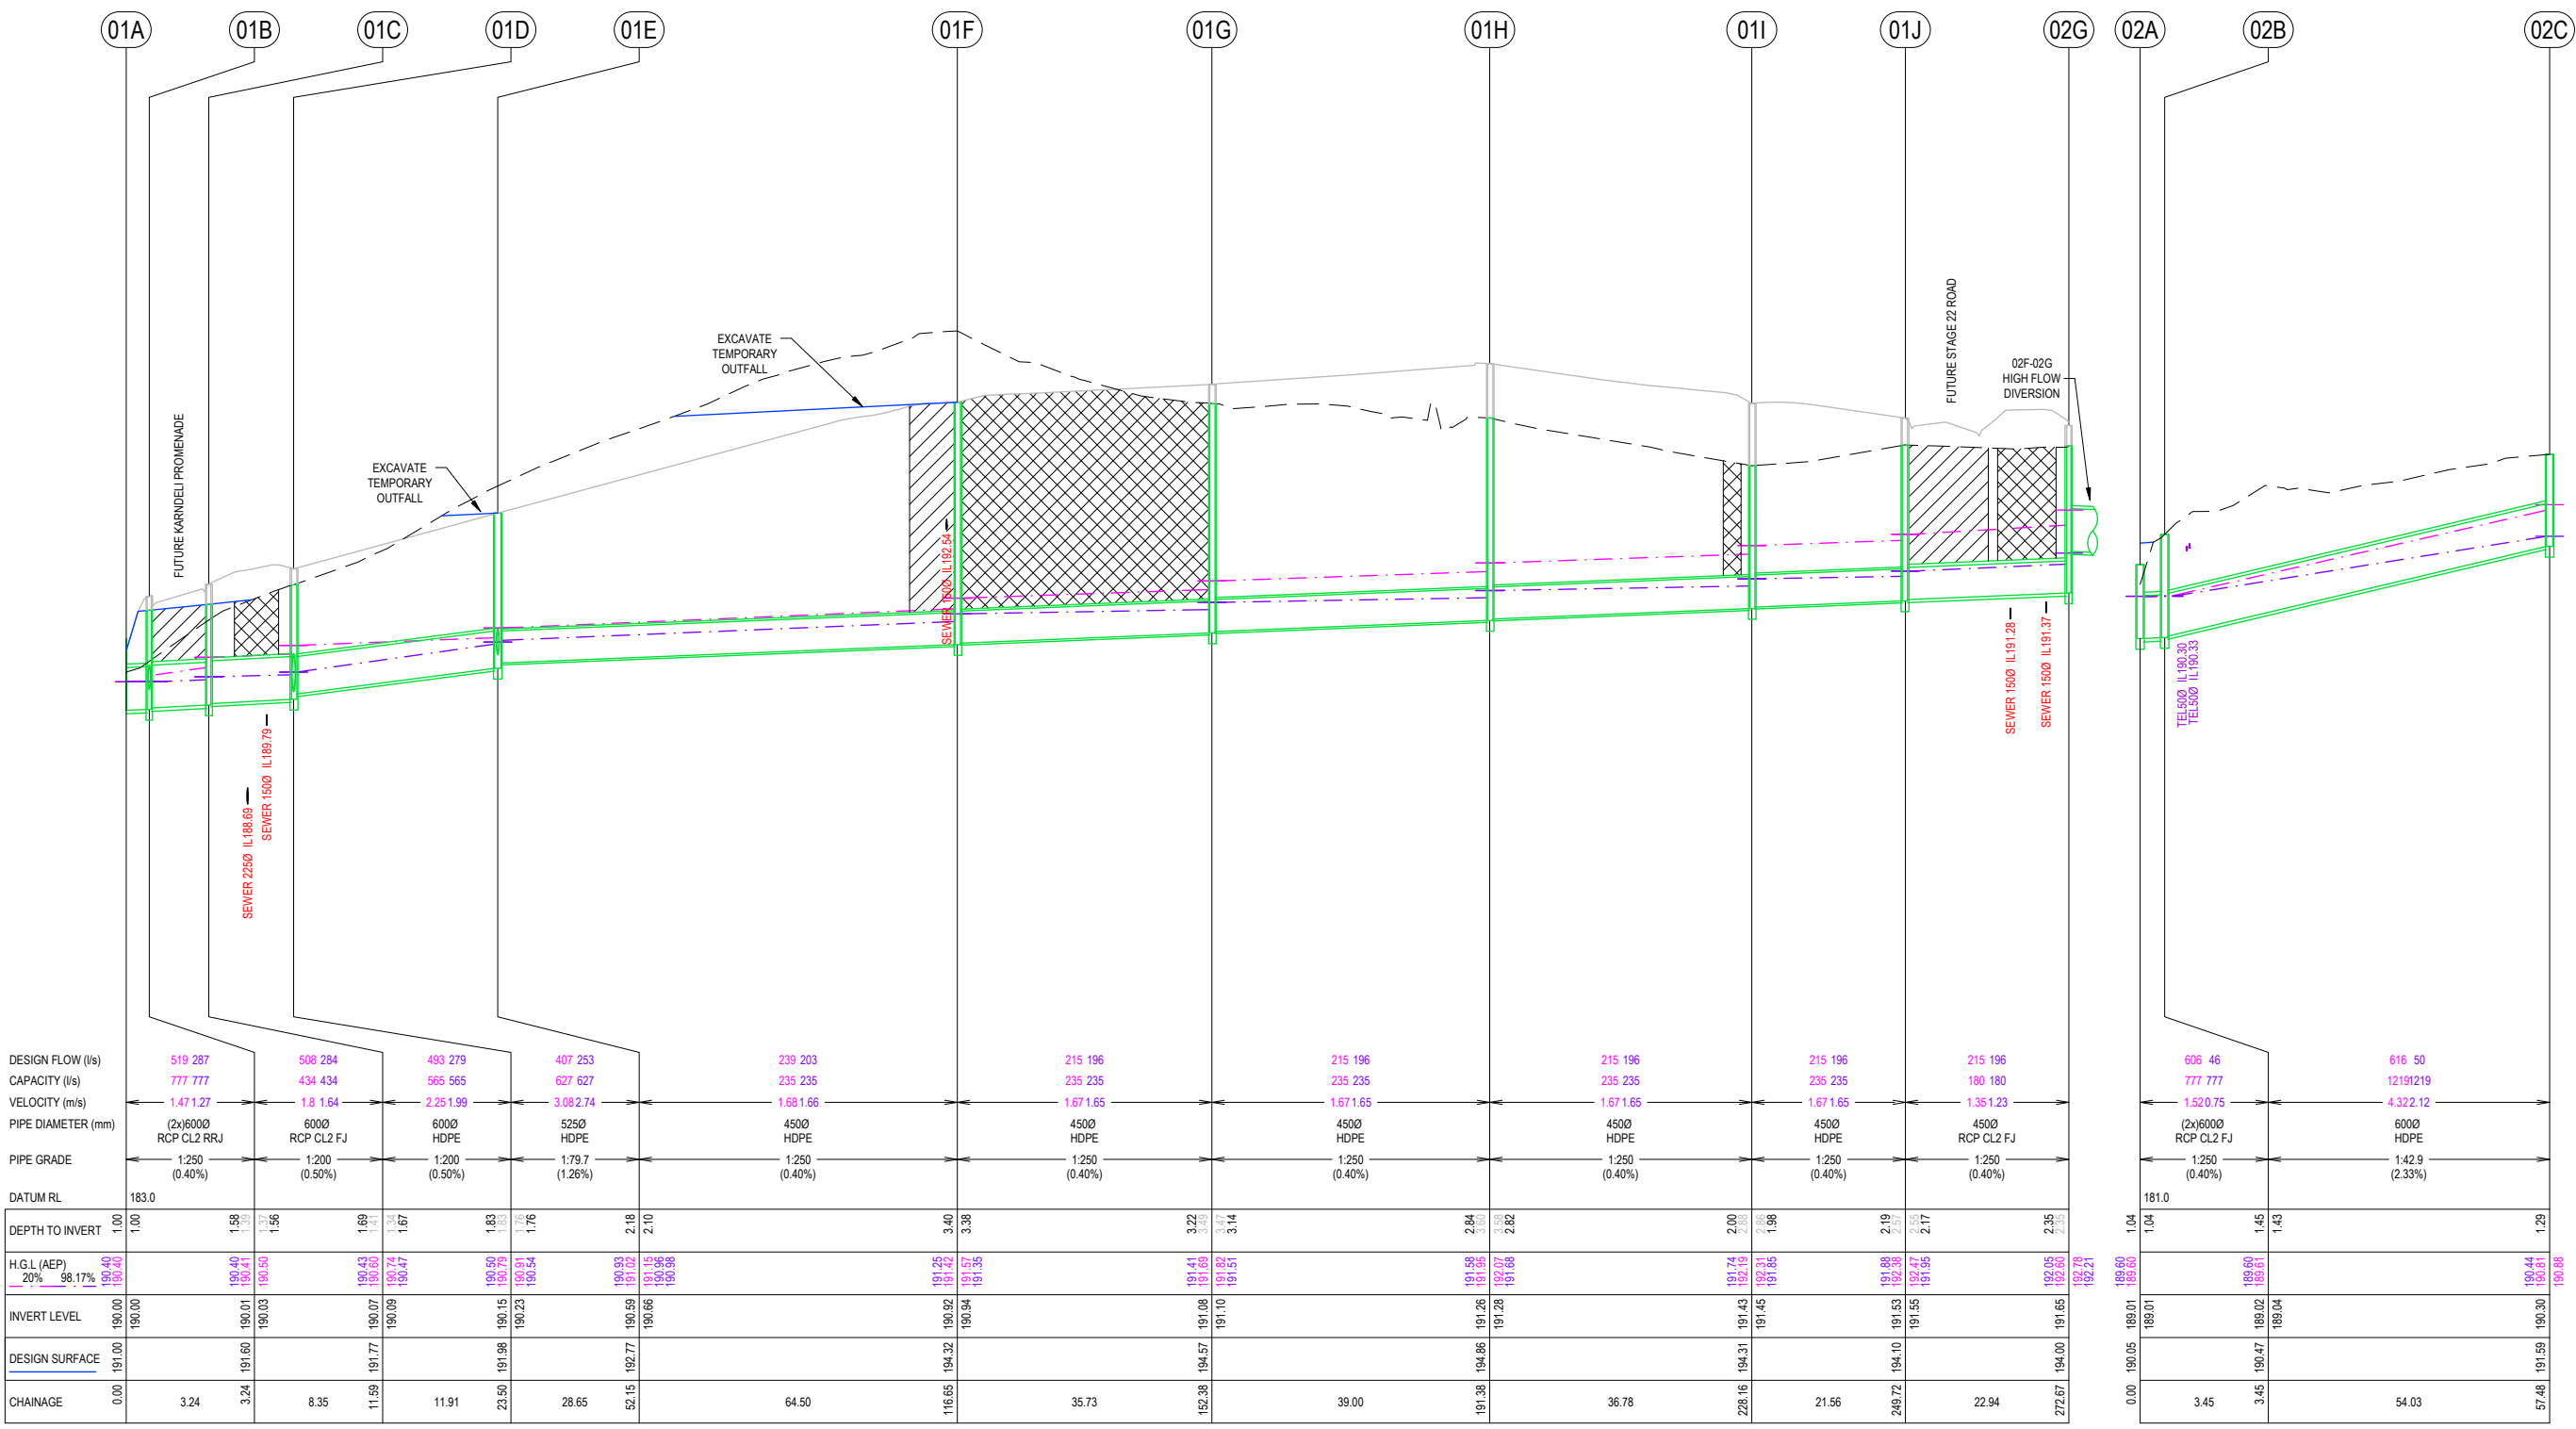

REV	A	AS SUBMITTED TO CLIENT	DES	NJB	NJB	JM	HB	11/12/25
REVISION			DES	DWG	CHK	AUTH	DATE	

RPE: NATHAN BAWDEN - 0015036



Tomkinson
SURVEY • ENGINEERING • PLANNING • PROJECT MANAGEMENT

HEAD OFFICE: 57 MYERS STREET BENDIGO PH 03 5445 8700
ABN 11 103 336 358 WWW.TOMKINSON.COM



imagine
STRATHFIELDSAYE

SCALE H 1:1,000 V 1:100

LENGTHS ARE IN METRES - PAPER SIZE A3

© COPYRIGHT
THE INFORMATION CONTAINED
ON THIS DRAWING IS THE
INTELLECTUAL PROPERTY OF
TOMKINSON. COPYING OR USING
THIS DRAWING IN WHOLE OR IN
PART WITHOUT THE EXPRESS
WRITTEN PERMISSION OF
TOMKINSON INFRINGES
COPYRIGHT

BEFORE YOU DIG
www.byda.com.au

COMPASS ASSURANCE
ISO 9001 QUALITY

IMAGINE ESTATE STAGE 21
SERENE DRIVE STRATHFIELDSAYE
DRAINAGE LONG SECTIONS (1 OF 4)


CITY OF GREATER BENDIGO - AM/459/2020/C, AM/188/2016/B & DS/819/2022
STARTRHIELDSAYE HOLDINGS PTY LTD

DWG STATUS: **PRELIMINARY**
PROJECT & DWG No: 502301 R25 / 32
REV: A

NOTE: THIS IS AN UNCONTROLLED DOCUMENT AND WILL NOT BE UPDATED. IT IS THE RESPONSIBILITY OF THE USER TO CONFIRM THAT THIS IS A CURRENT COPY AND SUITABLE FOR THE PROPOSED USE. THIS SHEET MUST BE READ IN CONJUNCTION WITH ALL SHEETS OF THIS SET AND ANY ACCOMPANYING DOCUMENTS.
PLOT DATE: 11/12/2025 FILE: C:\12\DATA\TOMKINSON\12501682301 - STRATHFIELDSAYE_3405ENG000\CURRENT\182301 R-D REV.DWG

NOTE:

- DENOTES FULL DEPTH 20mm CLASS 3 BACKFILL
- DENOTES FULL DEPTH 20mm CLASS 4 BACKFILL

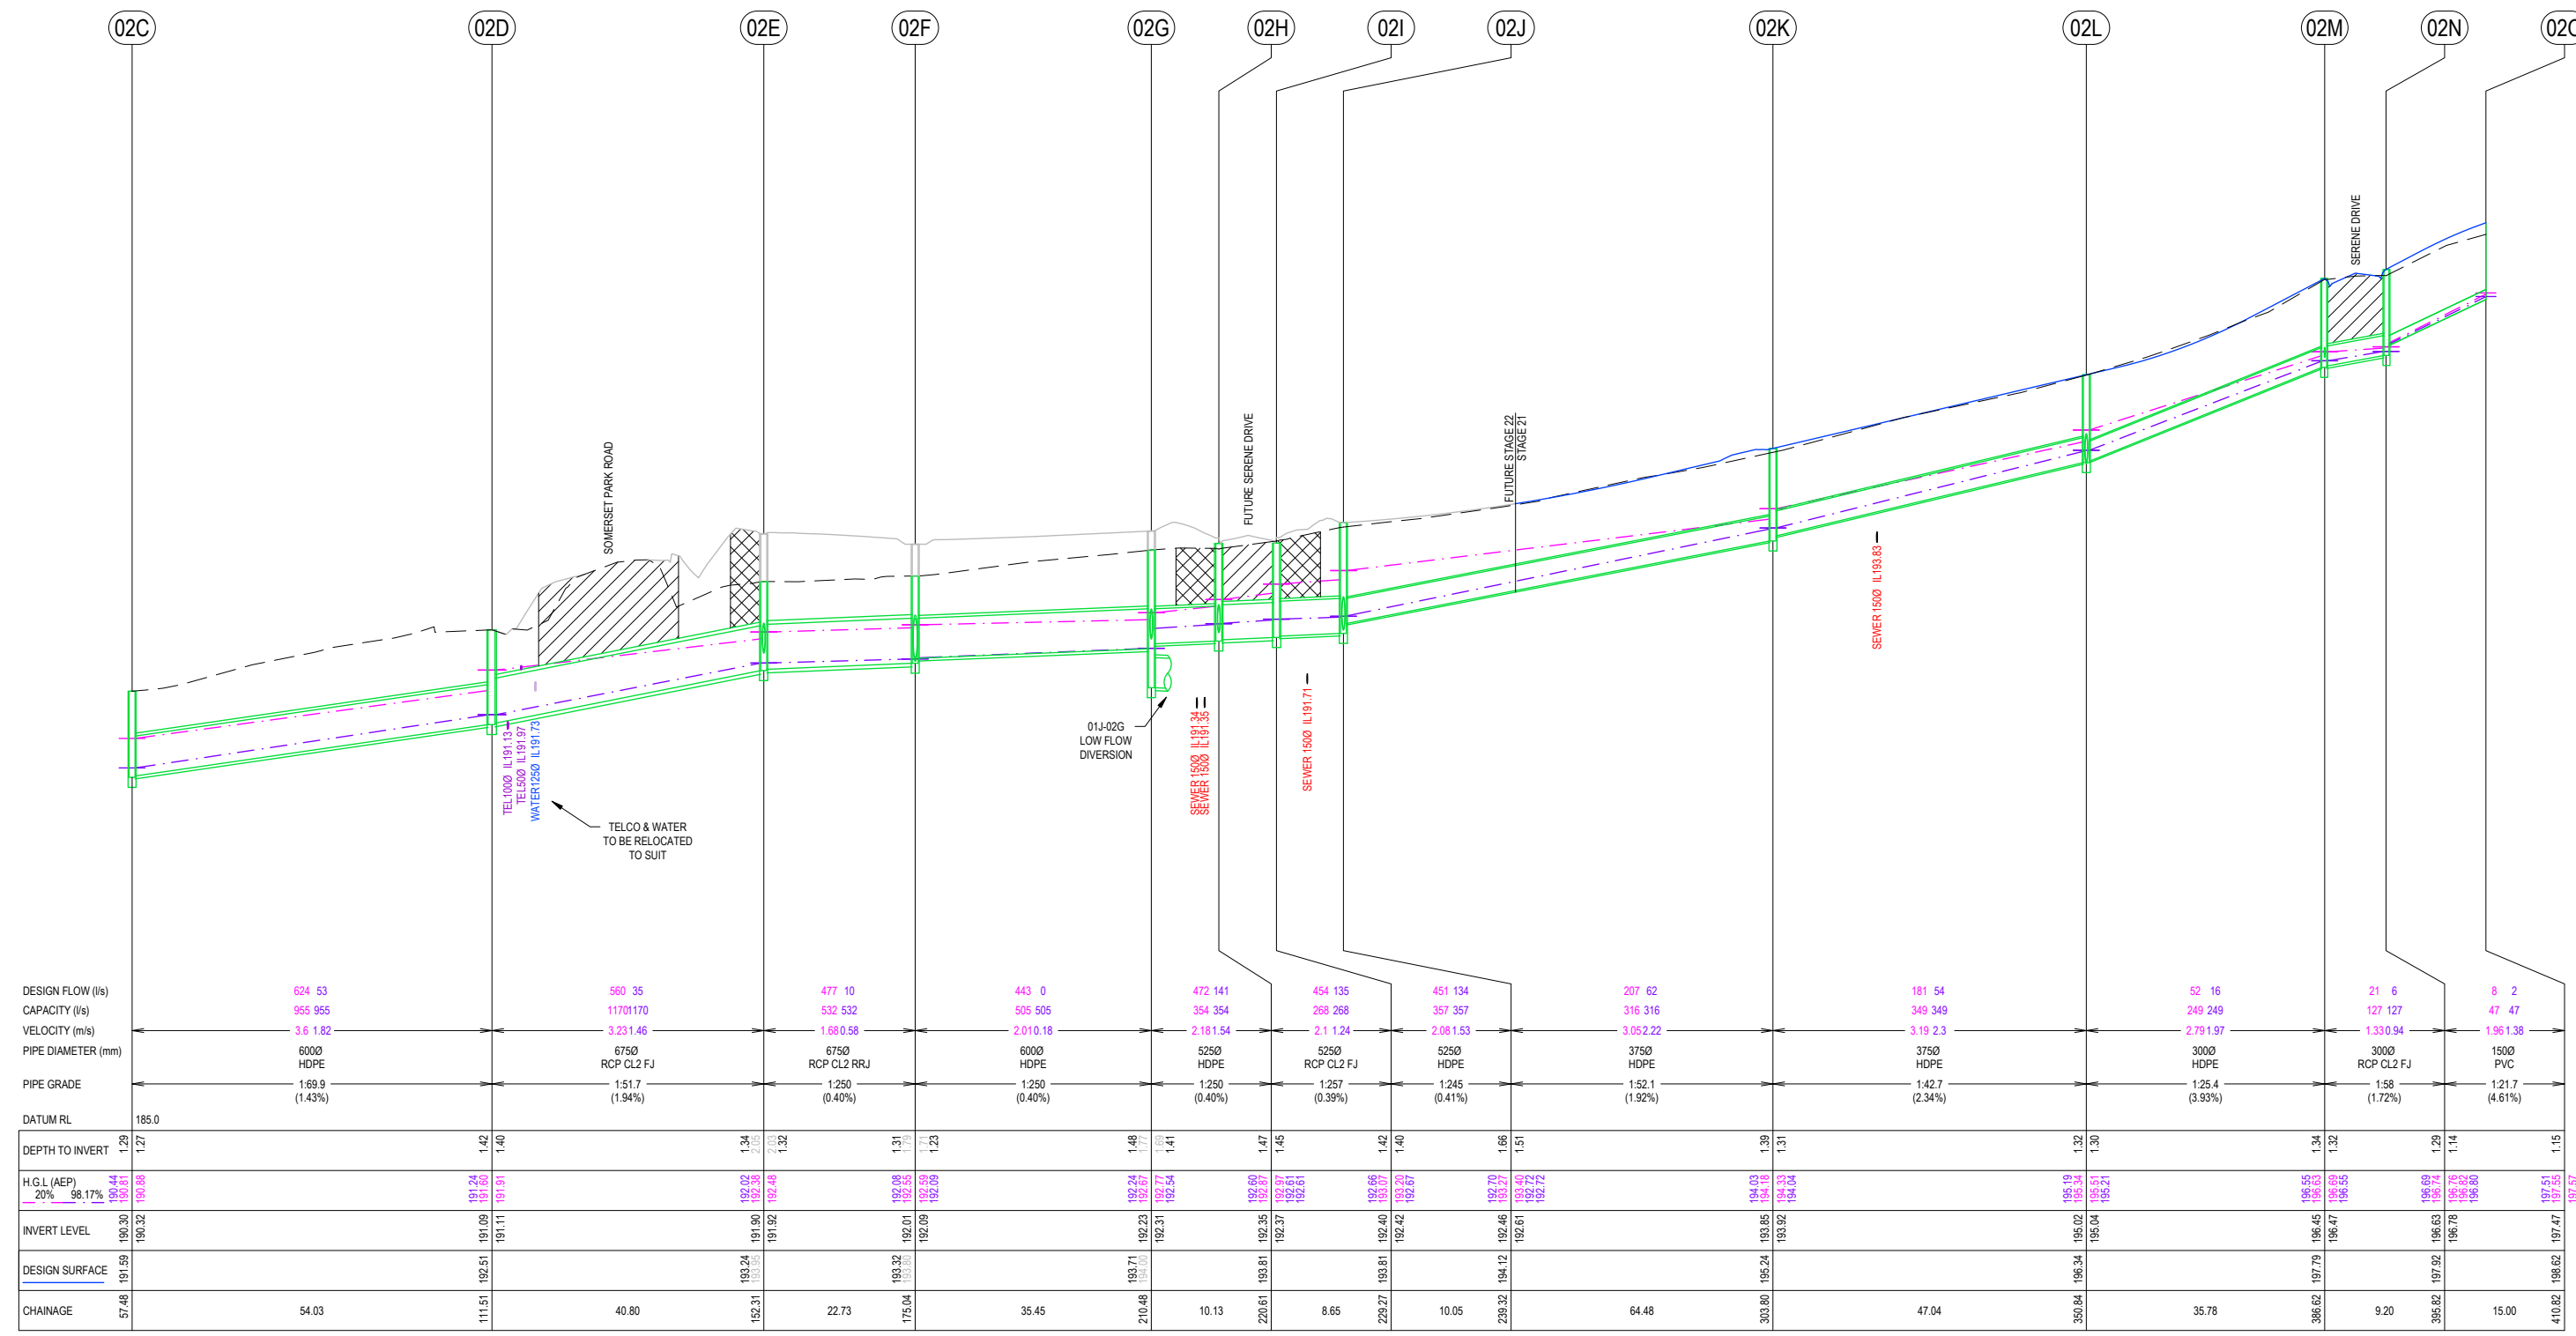

REV	A	AS SUBMITTED TO CLIENT	NJB	NJB	JM	HB	11/12/25
REVISION			DES	DWG	CHK	AUTH	DATE

RPE: NATHAN BAWDEN - 0019036

Tomkinson
SURVEY • ENGINEERING • PLANNING • PROJECT MANAGEMENT

HEAD OFFICE: 57 MYERS STREET BENDIGO PH 03 5445 8700
ABN 11 103 336 358 WWW.TOMKINSON.COM



SCALE H 1:1,000 V 1:100

LENGTHS ARE IN METRES - PAPER SIZE A3

© COPYRIGHT THE INFORMATION CONTAINED ON THIS DRAWING IS THE INTELLECTUAL PROPERTY OF TOMKINSON. COPYING OR USING THIS DRAWING IN WHOLE OR IN PART WITHOUT THE EXPRESS WRITTEN PERMISSION OF TOMKINSON INFRINGES COPYRIGHT

BEFORE YOU DIG
www.byda.com.au

COMPASS ASSURANCE
ISO 9001 QUALITY

IMAGINE ESTATE STAGE 21
SERENE DRIVE STRATHFIELDSAYE
DRAINAGE LONG SECTIONS (2 OF 4)


CITY OF GREATER BENDIGO - AM/459/2020/C, AM/188/2016/B & DS/819/2022
STRATHFIELDSAYE HOLDINGS PTY LTD

DWG STATUS: **PRELIMINARY**

PROJECT & DWG No: 502301 R26 / 32

REV: A


NOTE: THIS IS AN UNCONTROLLED DOCUMENT AND WILL NOT BE UPDATED. IT IS THE RESPONSIBILITY OF THE USER TO CONFIRM THAT THIS IS A CURRENT COPY AND SUITABLE FOR THE PROPOSED USE - THIS SHEET MUST BE READ IN CONJUNCTION WITH ALL SHEETS OF THIS SET AND ANY ACCOMPANYING DOCUMENTS
PLOT DATE: 11/12/2025 FILE: C:\120\DATA\TOMKINSON\120S01602301 - STRATHFIELDSAYE_3405ENG000\CAD\CURRENT\102301 R-D REV.DWG

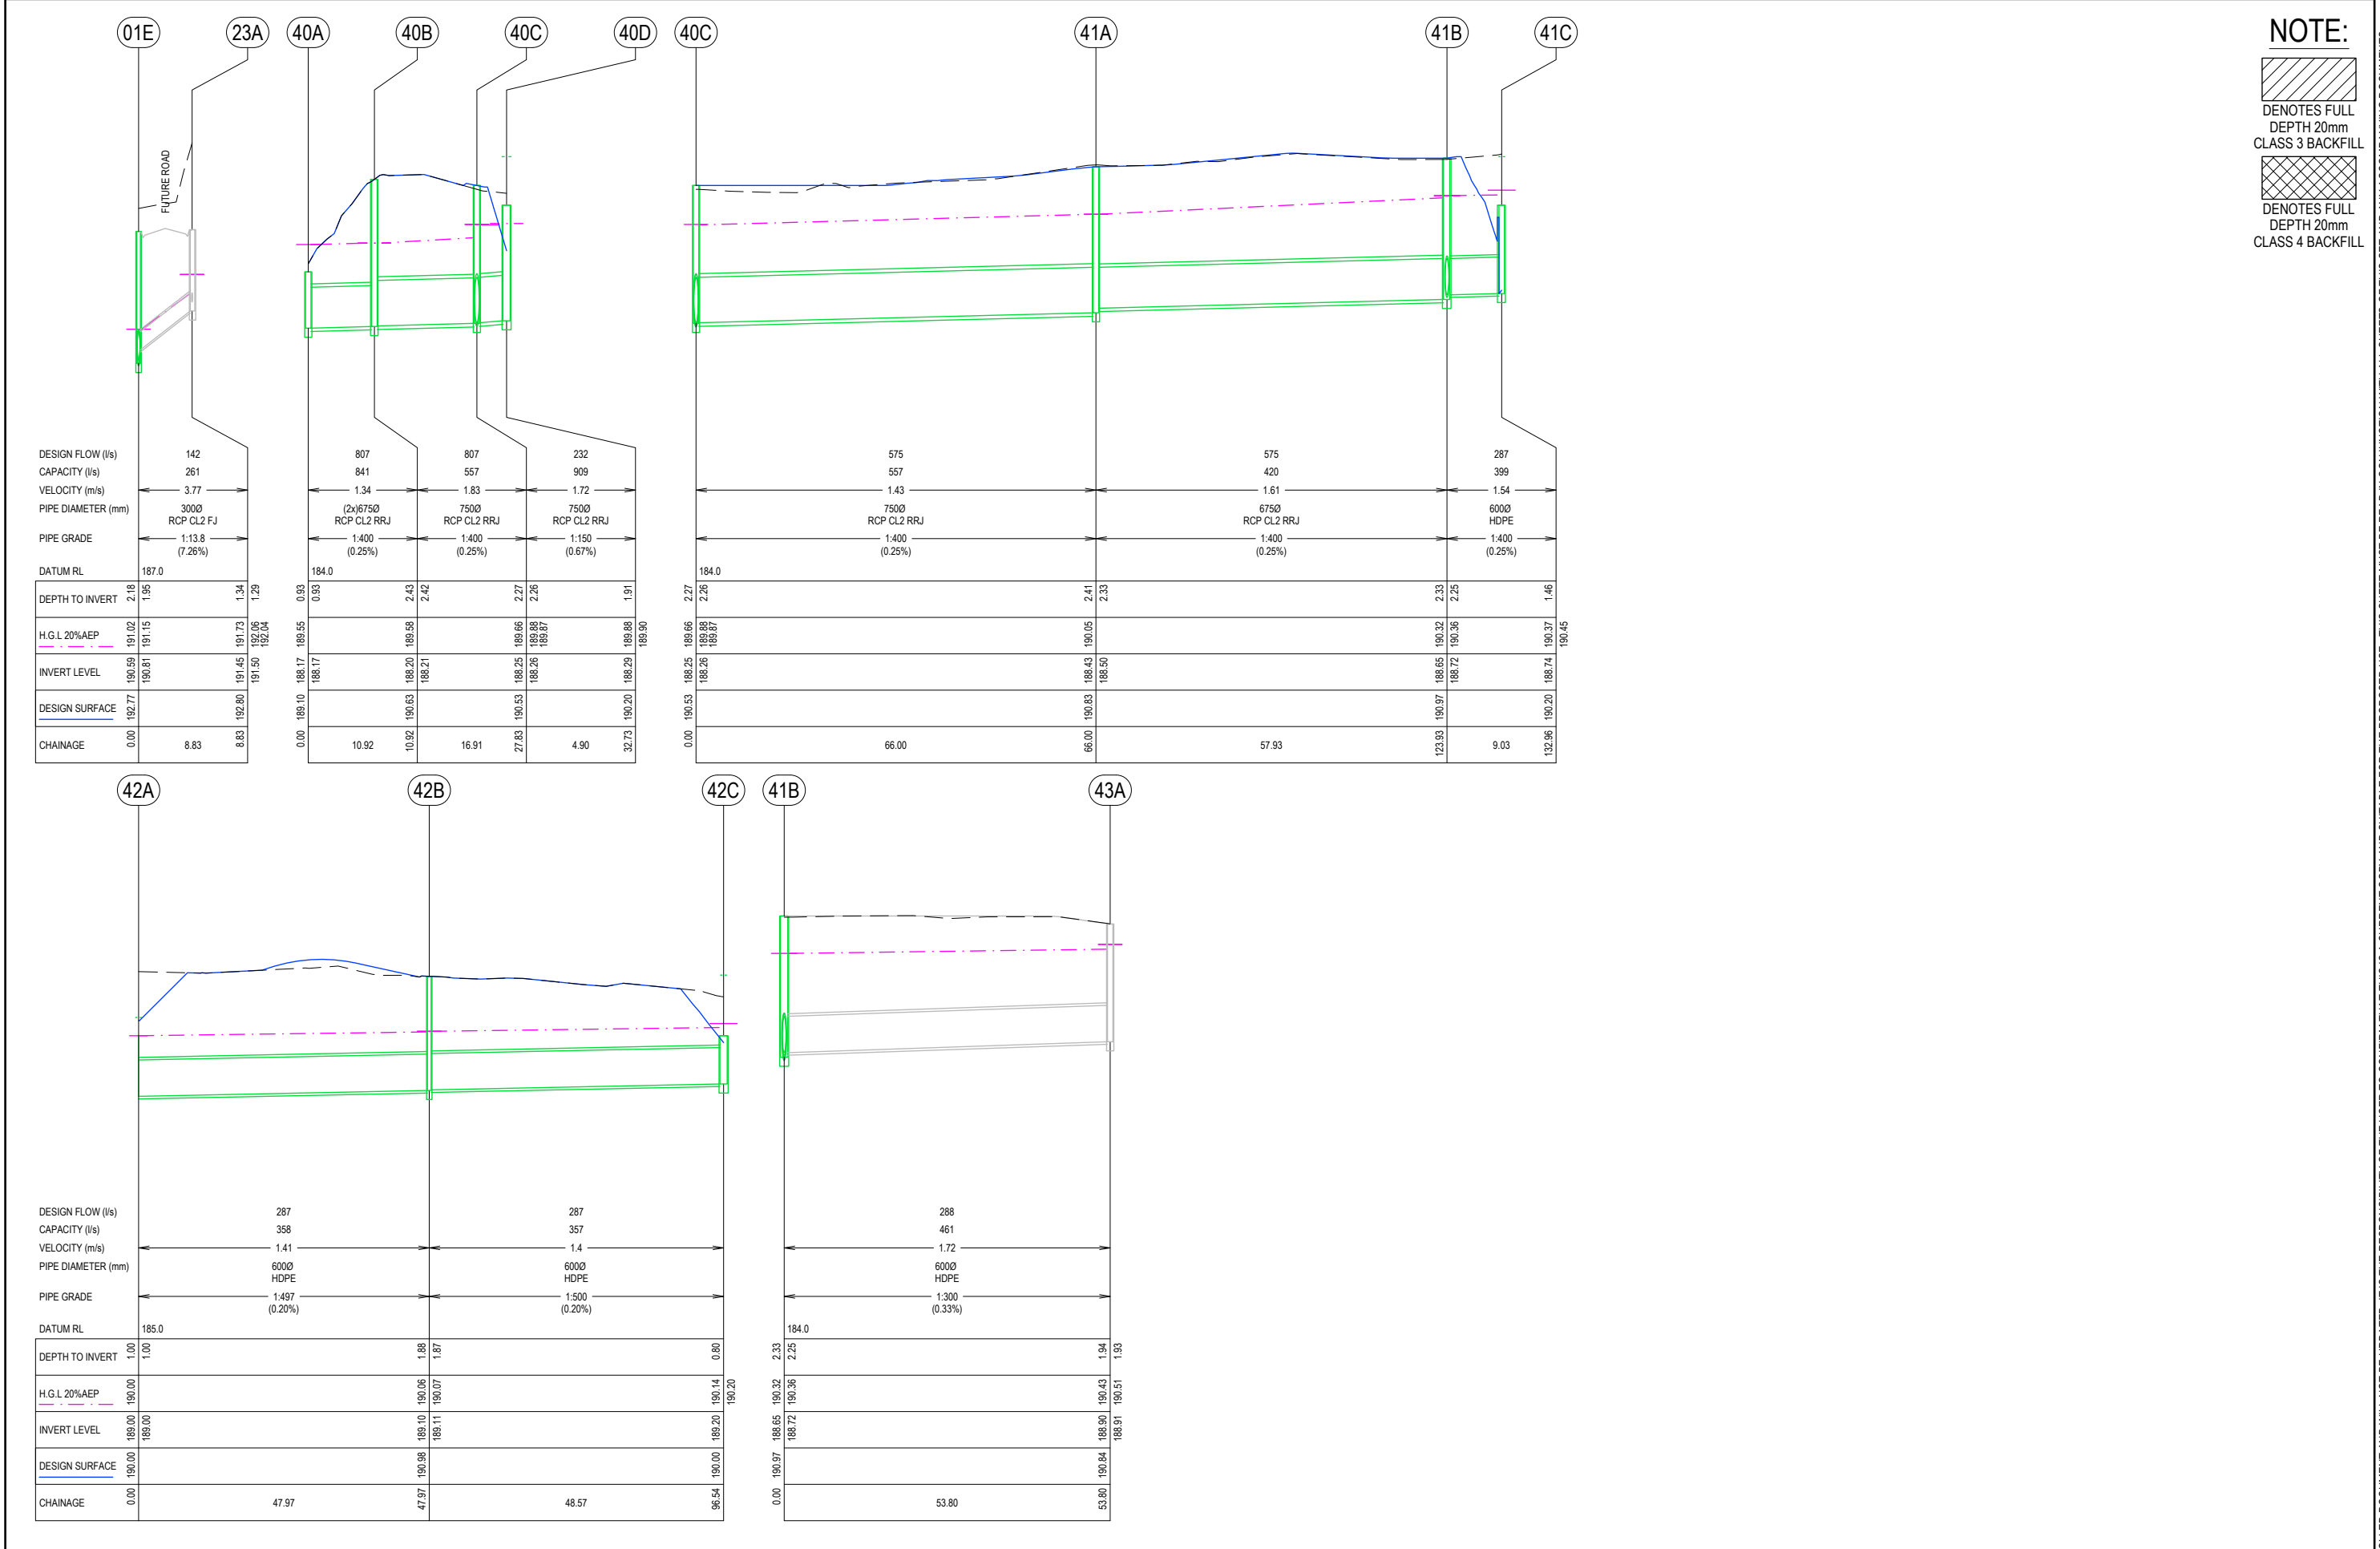

NOTE:

DENOTES FULL DEPTH 20mm CLASS 3 BACKFILL

DENOTES FULL DEPTH 20mm CLASS 4 BACKFILL

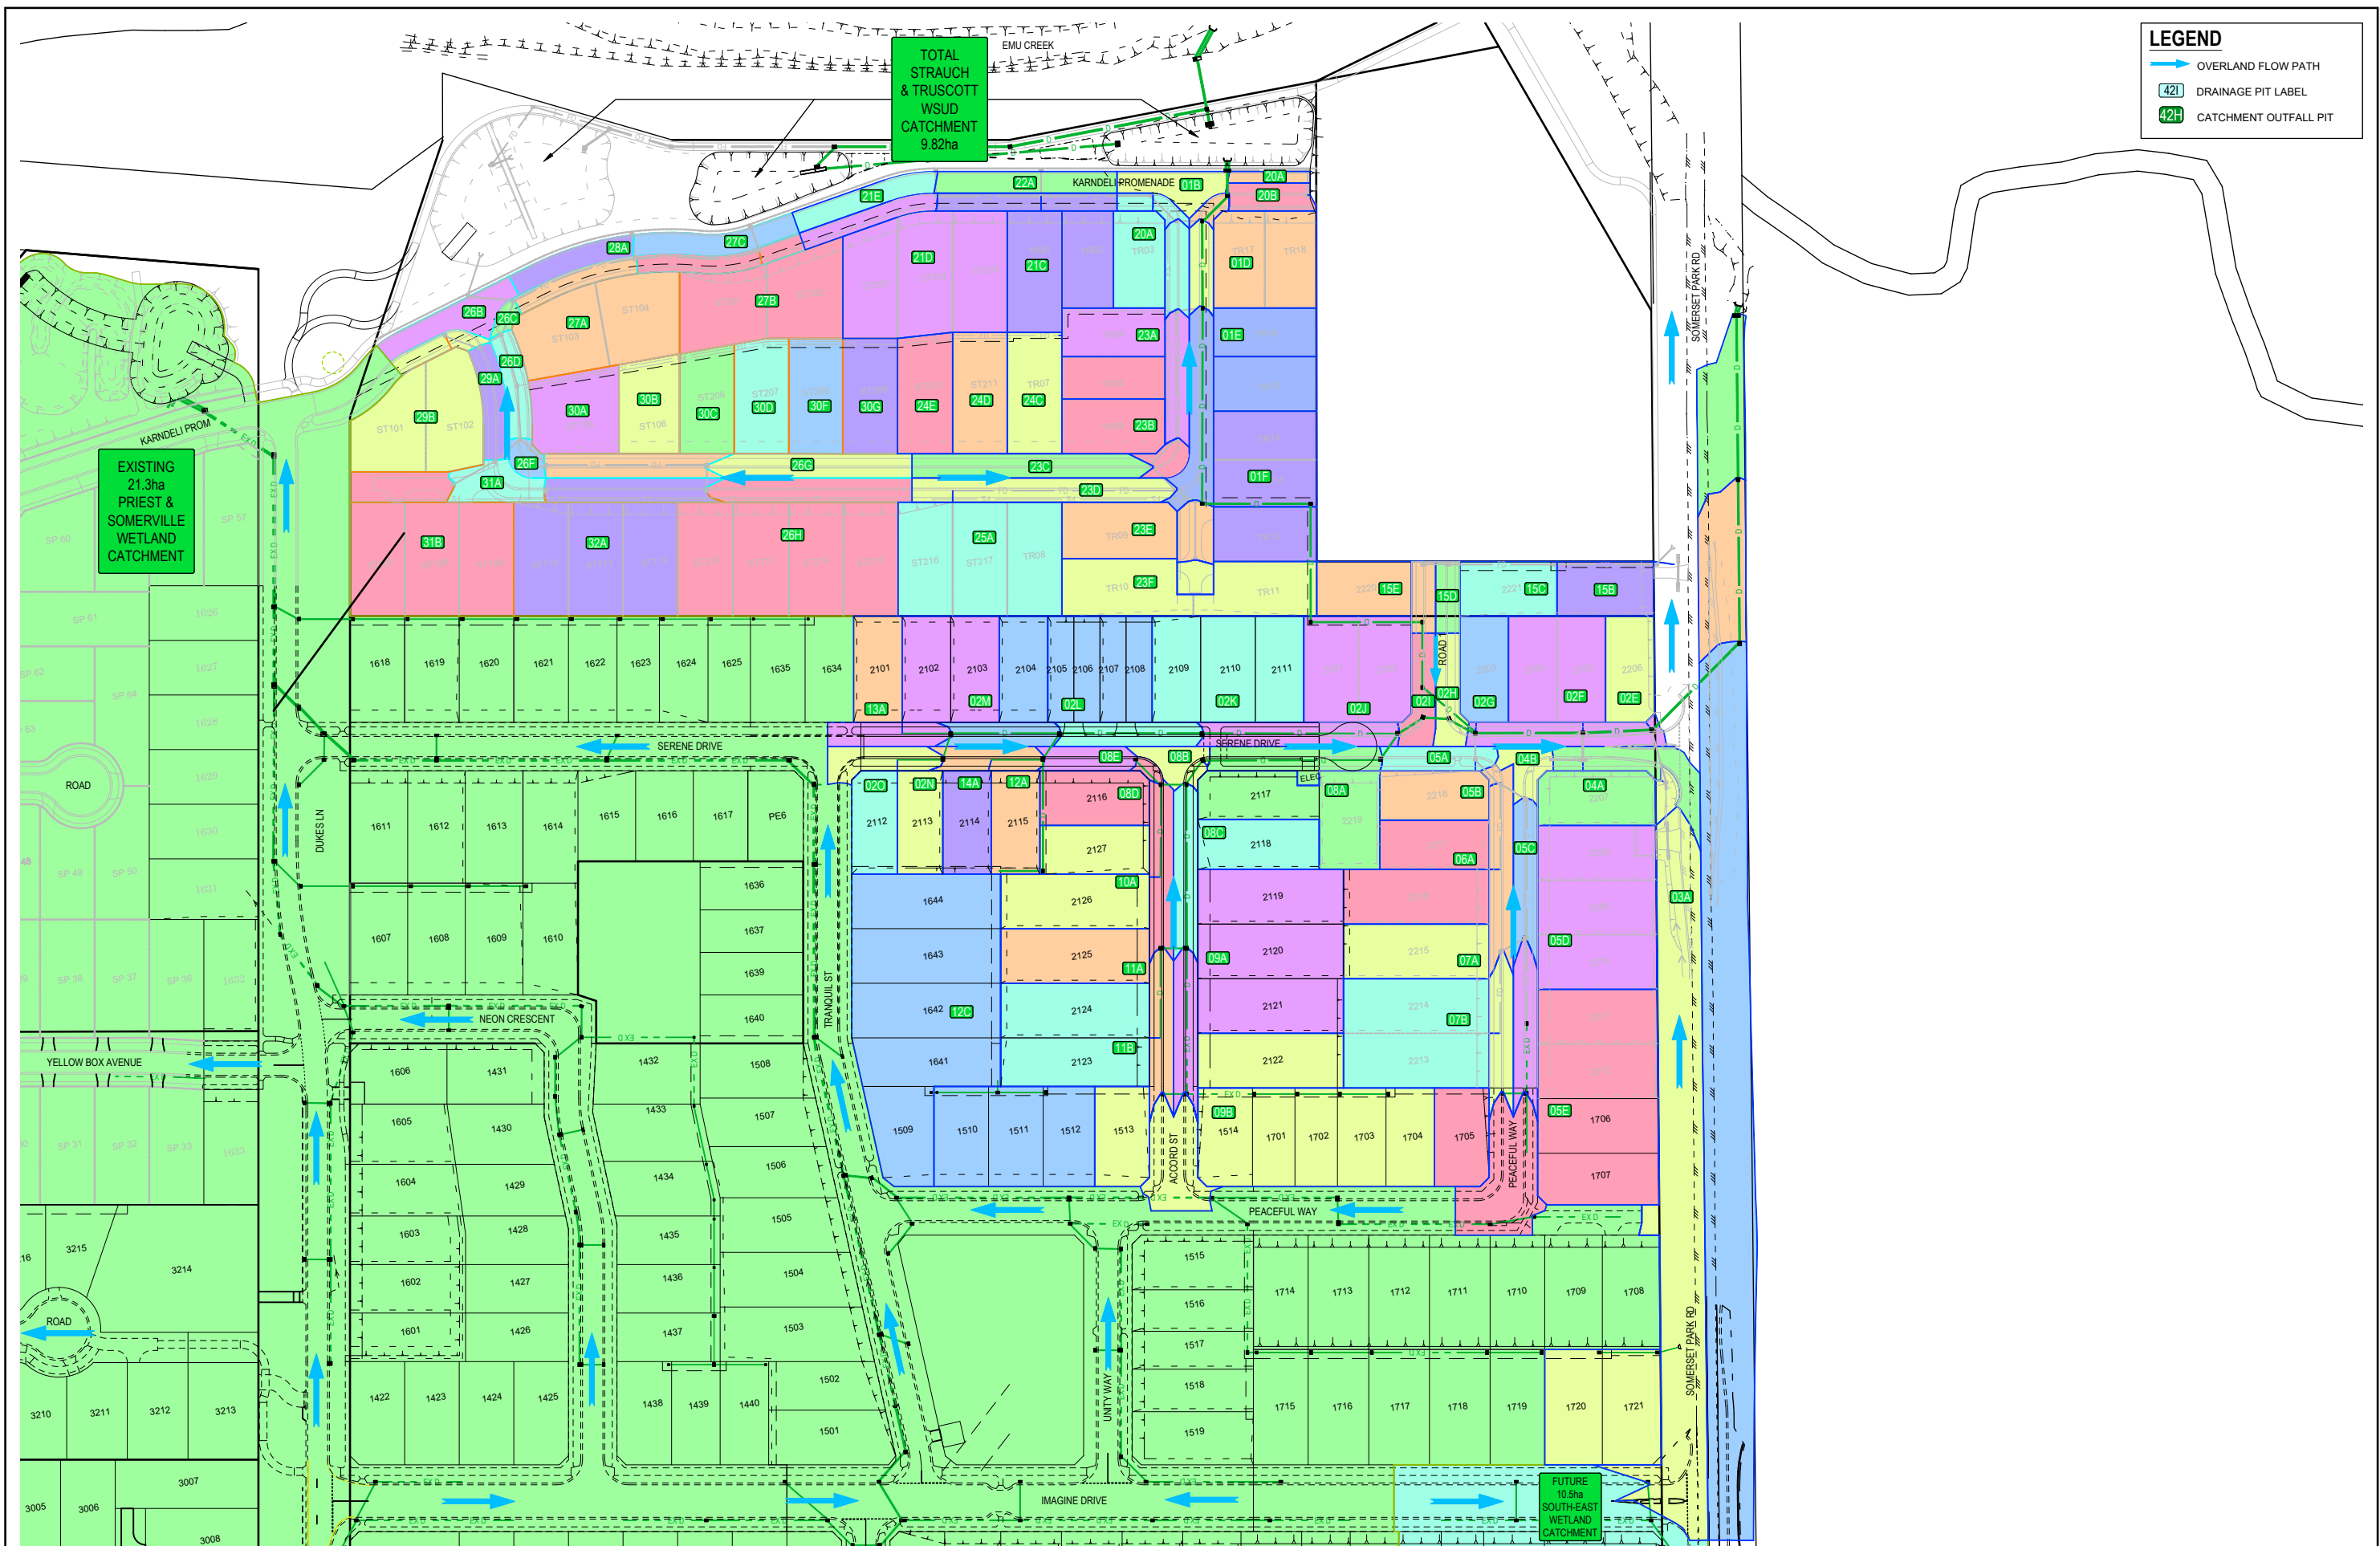

LEGEND

- OVERLAND FLOW PATH
- 42I DRAINAGE PIT LABEL
- 42H CATCHMENT OUTFALL PIT

AS SUBMITTED TO CLIENT

REV

NJB NJB JM HB 11/12/25

DES DWG CHK AUTH DATE

RPE: NATHAN BAVDEN - 0019036

HEAD OFFICE: 57 MYERS STREET BENDIGO PH 03 5445 8700
ABN 11 103 336 358 WWW.TOMKINSON.COM

© COPYRIGHT
THE INFORMATION CONTAINED
ON THIS DRAWING IS THE
INTELLECTUAL PROPERTY OF
TOMKINSON. COPYING OR USING
THIS DRAWING IN WHOLE OR IN
PART WITHOUT THE EXPRESS
WRITTEN PERMISSION OF
TOMKINSON INFRINGES
COPYRIGHT

SCALE 1:2,000
LENGTHS ARE IN METRES - PAPER SIZE A3

IMAGINE ESTATE STAGE 21
SERENE DRIVE STRATHFIELDSAYE
DEVELOPMENT NE DRAINAGE CATCHMENT PLAN
CITY OF GREATER BENDIGO - AM/459/2020/C, AM/188/2016/B & DS/819/2022
STRATHFIELDSAYE HOLDINGS PTY LTD

DWG STATUS:
PRELIMINARY

PROJECT & DWG No:
502301 R30 / 32

REV:
A

NOTE: THIS IS AN UNCONTROLLED DOCUMENT AND WILL NOT BE UPDATED. IT IS THE RESPONSIBILITY OF THE USER TO CONFIRM THAT THIS IS A CURRENT COPY AND SUITABLE FOR THE PROPOSED USE - THIS SHEET MUST BE READ IN CONJUNCTION WITH ALL SHEETS OF THIS SET AND ANY ACCOMPANYING DOCUMENTS
PLOT DATE: 11/12/2025 FILE: C:\12\DATA\TOMKINSON\12501682301 - STRATHFIELDSAYE_3405ENG000\CURRENT\182301 R-D REV.A.DWG

12D MODEL - HYDROLOGICAL DESIGN SHEET

Project: Design
Drainage Model: DRNSTR
Rainfall File: Bendigo180725.12dhydro

Tc Method: Direct
Rainfall Method: IFD Table
Runoff C Method: Direct
Minor 20.00 AEP(%) Storm Event

Node Name	Node Type	Setout Easting	Setout Northing	Setout RL	Grate RL	Catch ID	Time Tc	Intensity I	Runoff C	Area A	Full CA	Full Sum CA	Full Qc=CA	Partial CA	Partial Sum CA	Partial Qc=CA	Direct Flow QdG	Approach Flow Qa
(-)	(-)	(m)	(m)	(m)	(m)	(-)	(min)	(mm/hr)	(-)	(ha)	(ha)	(ha)	(L/s)	(ha)	(ha)	(L/s)	(L/s)	(L/s)
01A	HW OUT	265980.48	5924058.97	191	191													
01B	IDM SEP SD431	265980	5924055.77	191.6	191.6	4P	6	89.93	0.75	0.0334	0.025	0.025	6.3	0.025	0.025	6.3		6.3
01C	IDM SEP SD440	265978.88	5924047.49	191.77	191.77	2P	6	89.93	0.6	0.108	0.0848	0.0708	17.6	0.0848	0.0708	17.6		17.6
						4P	6	89.93	0.75	0.0077	0.0058			0.0058				
01D	IDM SEP SD440	265969.54	5924040.38	191.98	191.98	4P	6	89.93	0.75	0.0229	0.0172	0.0172	4.3	0.0172	0.0172	4.3		4.3
01E	IDM GSEP SD480	265965.81	5924011.97	192.77	192.77	2P	6	89.93	0.6	0.0543	0.0326	0.1095	27.4	0.0326	0.1095	27.4		27.4
						3P	6	89.93	0.55	0.0611	0.0336			0.0336				
						4P	6	89.93	0.75	0.0578	0.0433			0.0433				
01F	IDM JP SD420	265957.03	5923948.07	194.32	194.32	2P	6	89.93	0.6	0.107	0.0642	0.0978	24.4	0.0642	0.0978	24.4		24.4
						3P	6	89.93	0.55	0.0611	0.0336			0.0336				
01G	IDM JP SD420	265992.44	5923943.28	194.57	194.57													0
01H	IDM JP SD420	265987.25	5923904.62	194.86	194.86													0
01I	IDM JP SD420	266023.7	5923899.69	194.31	194.31													0
01J	IDM JP SD420	266020.81	5923878.32	194.1	194.1													0
01K	IDM JP SD420	266036.16	5923861.52	194	194													0
02A	IDM 600x900 SEP SD431	266141.07	5923989.08	190.05	190.05													
02B	IDM GJP SD420	266139.88	5923985.86	190.47	190.47	4P	6	89.93	0.75	0.0764	0.0573	0.0573	14.3	0.0573	0.0573	14.3		14.3
02C	IDM GJP SD420	266133.15	5923932.25	191.59	191.59	4P	6	89.93	0.75	0.0811	0.0608	0.0608	15.2	0.0608	0.0608	15.2		15.2
02D	IDM GJP SD420	266126.42	5923878.64	192.51	192.51	4P	6	89.93	0.75	0.499	0.3517	87.9	0.3517	0.3517	87.9		87.9	
02E	IDM JP SD420	266093.88	5923854.41	193.95	193.95	2P	6	89.93	0.6	0.0561	0.0337	0.0337	8.4	0.0337	0.0337	8.4		8.4
02F	IDM SEP SD431 + SD410	266077.24	5923856.42	193.8	193.8	2P	6	89.93	0.6	0.112	0.0672	0.1064	26.6	0.0672	0.1064	26.6		26.6
						4P	6	89.93	0.75	0.0523	0.0392			0.0392				
02G	IDM SEP SD440 + SD410	266036.1	5923861.07	194	194	2P	6	89.93	0.6	0.0556	0.0333	0.0333	8.3	0.0333	0.0333	8.3		8.3
02H	IDM GSEP SD481	266028.12	5923867.03	193.81	193.81	4P	6	89.93	0.75	0.0326	0.0244	0.0244	6.1	0.0244	0.0244	6.1		6.1
02I	IDM GSEP SD481	266019.66	5923868.61	193.81	193.81	4P	6	89.93	0.75	0.0335	0.0251	0.0251	6.3	0.0251	0.0251	6.3		6.3
02J	IDM SEP SD440	266010.7	5923864.46	194.12	194.12	3P	6	89.93	0.55	0.1236	0.088	0.1071	26.8	0.088	0.1071	26.8		26.8
						4P	6	89.93	0.75	0.0521	0.0391			0.0391				
02K	IDM GSEP SD480	265946.82	5923873.16	195.24	195.24	3P	6	89.93	0.55	0.175	0.0963	0.1245	31.1	0.0963	0.1245	31.1		31.1
						4P	6	89.93	0.75	0.0376	0.0282			0.0282				
02L	IDM GSEP SD480	265900.2	5923879.48	196.34	196.34	1P	6	89.93	0.65	0.1204	0.0783	0.134	33.5	0.0783	0.134	33.5		33.5
						2P	6	89.93	0.6	0.056	0.0336			0.0336				
						4P	6	89.93	0.75	0.0296	0.0222			0.0222				
02M	IDM GSEP SD480	265864.74	5923884.28	197.79	197.79	2P	6	89.93	0.6	0.112	0.0672	0.0907	22.6	0.0672	0.0907	22.6		22.6
						4P	6	89.93	0.75	0.0313	0.0235			0.0235				
02N	IDM GSEP SD480	265860.98	5923875.91	197.92	197.92	2P	6	89.93	0.6	0.051	0.0306	0.0554	13.8	0.0306	0.0554	13.8		13.8
						4P	6	89.93	0.75	0.033	0.0248			0.0248				
02O	CAP	265846.12	5923877.92	198.62	198.62	2P	6	89.93	0.6	0.0506	0.0303	0.0303	7.6	0.0303	0.0303	7.6		7.6
03A	IDM JP SD420	266096.17	5923836.56	193.8	193.8	3P	7.5	82.98	0.55	0.1456	0.0801	0.3654	84.2	0.0841	0.3493	87.3		87.3
						4P	6	89.93	0.75	0.0303	0.2853			0.2853				
04A	IDM SEP SD431 + SD410	266070.03	5923847.49	193.8	193.8	3P	6	89.93	0.55	0.0691	0.036	0.0754	18.8	0.036	0.0754	18.8		18.8
						4P	6	89.93	0.75	0.0499	0.0374			0.0374				
04B	IDM SEP SD440	266059.81	5923849.13	193.86	193.86	4P	6	89.93	0.75	0.0224	0.0168	0.0168	4.2	0.0168	0.0168	4.2		4.2
05A	IDM SEP SD440	266034.94	5923852.5	193.98	193.98	4P	6	89.93	0.75	0.0299	0.0224	0.0224	5.6	0.0224	0.0224	5.6		5.6
05B	IDM SEP SD440	266042.05	5923843.16	193.97	193.97	2P	6	89.93	0.6	0.058	0.0348	0.074	18.5	0.0348	0.074	18.5		18.5
						4P	6	89.93	0.75	0.0523	0.0392			0.0392				
05C	IDM GSEP SD480	266049.98	5923837.23	194.05	194.05	4P	6	89.93	0.75	0.0395	0.0296	0.0296	7.4	0.0296	0.0296	7.4		7.4
05D	IDM GSEP SD480	266043.84	5923791.9	196.73	196.73	3P	6	89.93	0.55	0.2118	0.1165	0.1466	36.6	0.1165	0.1466	36.6		36.6
						4P	6	89.93	0.75	0.0402	0.0302			0.0302				
END	END	266040.06	5923763.99	198.87	198.87													
05E	IDM GSEP SD480	266036.97	5923741.17	200.63	200.63	2P	6.07	89.6	0.6	0.058	0.0348	0.2558	63.7	0.0344	0.2554	63.8		63.8
						3P	6	89.93	0.55	0.2816	0.155			0.155				
						4P	6	89.93	0.75	0.0879	0.0659			0.0659				
06A	CAP	266038.2	5923815.48	195.04	195.04	2P	6	89.93	0.6	0.0585	0.0351	0.0826	20.6	0.0351	0.0826	20.6		20.6
						3P	6	89.93	0.55	0.0864	0.0475			0.0475				
07A	IDM GSEP SD480	266034.53	5923788.73	197.07	197.07	3P	6	89.93	0.55	0.0864	0.0475	0.0751	18.8	0.0475	0.0751	18.8		18.8
						4P	6	89.93	0.75	0.0368	0.0276			0.0276				
07B	CAP	266030.9	5923761.97	199.12	199.12	3P	6	89.93	0.55	0.1728	0.095	0.095	23.7	0.095	0.095	23.7		23.7
08A	IDM GSEP SD480	266004	5923856.54	194.17	194.17	3P	6	89.93	0.55	0.1234	0.0679	0.1058	26.4	0.0679	0.1058	26.4		26.4
						4P	6	89.93	0.75	0.0506	0.038			0.038				
08B	IDM GSEP SD480	265945.93	5923864.03	195.24	195.24	4P	6	89.93	0.75	0.0233	0.0174	0.0174	4.4	0.0174	0.0174	4.4		4.4
08C	IDM SEP SD440	265939.49	5923857.05	195.67	195.67	3P	6	89.93	0.55	0.066	0.0363	0.0692	17.3	0.0363	0.0692	17.3		17.3
						4P	6	89.93	0.75	0.0438	0.0329			0.0329				
08D	IDM SEP SD440	265931.07	5923858.19	195.68	195.68	2P	6	89.93	0.6	0.0577	0.0346	0.1074	26.8	0.0346	0.1074	26.8		26.8
						3P	6	89.93	0.55	0.0645	0.0355			0.0355				
						4P	6	89.93	0.75	0.0497	0.0373			0.0373				
08E	IDM 600x900 SEP SD431	265923.96	5923867.53	195.77	195.77	4P	6	89.93	0.75	0.0243	0.0182	0.0182	4.5	0.0182	0.0182	4.5		4.5
09A	IDM GSEP SD480	265932.4	5923903.57	197.27	197.27	3P	6	89.93	0.55	0.2592	0.1426	0.1723	43.1	0.1426	0.1723	43.1		43.1
						4P	6	89.93	0.75	0.0397	0.0298			0.0298				
END	END	265929.24	5923780.23	198.37	198.37													
09B	IDM GSEP SD480	265925.95	5923756	199.69	199.69	2P	6.55	87.38	0.6	0.312	0.1872	0.2811	68.2	0.1715	0.2654	66.3		68.2
						3P	6	89.93	0.55	0.0864	0.0475			0.0475				
						4P	6	89.93	0.75	0.0619	0.0464			0.0464				
10A	IDM JP SD420	265926.82	5923828.04	196.55	196.55	3P	6	89.93	0.55	0.0882	0.0485	0.0485	12.1	0.0485	0.0485	12.1		12.1
11A	IDM GSEP SD480	265923.68	5923804.75	197.27	197.27	3P	6	89.93	0.55	0.0882	0.0485	0.0783	19.6	0.0485	0.0783	19.6		19.6
						4P	6	89.93	0.75	0.0397	0.0298			0.0298				
11B	CAP	265919.72	5923775.52	198.65	198.65	3P	6	89.93	0.55	0.1668	0.0916	0.0916	22.9	0.0916	0.0916	22.9		22.9
12A	IDM 600x900 SEP SD431	265893.69</																

12D MODEL - HYDRAULIC DESIGN SHEET				Project: Design		Drainage Model: DRN5TR		Rainfall File: Bendigo180725.12dhydro		Rainfall Method: IFD Table		Freeboard Limit: 0.15 m		Minor 20.00 AEP(%) Storm Event																															
Pipe ID (-)	Pipe Type (-)	Pipe Length (m)	Pipe Size (mm)	Full Pipe Area Af (sq.m)	Pipe Grade (%)	Pipe Grade (1 in)	Full-area Tct (min)	Full-area I (mm/hr)	Full-area Sum CA (ha)	Full-area Qc=CA (L/s)	Part-area Tct (min)	Part-area I (mm/hr)	Part-area Sum CA (ha)	Part-area Qc=CA (L/s)	Catchment Flow Qc (L/s)	Direct Flow Qdg (L/s)	Pipe Flow Q (L/s)	Capacity Flow Qcap (L/s)	Q/Cap Ratio (-)	Full Pipe Vel Vft=Q/Af (m/s)	Norm Depth Vn=Q/An (m/s)	Crit Depth Vel Vc=Q/Ac (m/s)	Capacity Vel Vcap=Qcap/Af (m/s)	US Node Grate RL (m)	Pipe US IL (m)	Pipe DS IL (m)	DS Node Grate RL (m)	Cover Limit (m)	Cover Min (m)	Pipe DS Bend (deg)	Pipe DS Drop (m)	US Node Ku (-)	US Node Kw (-)	Pipe V'head (m)	P'head Loss (Ku.V'head) (m)	WSE Loss (Kw.V'head) (m)	Manning n Roughness (-)	Pipe T'head Loss (m)	US Node HGL (m)	Pipe US HGL (m)	Pipe DS HGL (m)	DS Node HGL (m)	HGL Grade (%)	HGL Grade (1 in)	F'board US (m)
01Bb 01A	RCP CL2 RRU	3.24	(2x600)	0.565	0.4	250	7.64	82.31	1.3015	297.6	6.95	85.55	1.2797	304.1	304.1	215	519.1	777	0.67	0.92	1.47	1.62	1.37	191.6	190.01	190	191	0.9	0.18	0	0	0.04			0.013	0.01	190.41	190.41	190.4	190.4	0.19	514.4	1.19		
01Cb 01B	RCP CL2 FJ	8.35	600	0.283	0.5	200	7.57	82.64	1.2496	286.8	6.93	85.61	1.2317	292.9	292.9	215	507.9	434.4	1.17	1.8	1.8	2.15	1.54	191.77	190.07	190.03	191.6	0.9	0.78	-0.9	0.02	0.88		0.16	0.14		0.013	0.05	190.74	190.60	190.5	190.41	1.2	83.7	1.02
01D 01C	HDPE	11.91	600	0.283	0.5	200	7.47	83.1	1.179	272.1	6.85	86	1.1622	277.6	277.6	215	492.6	564.7	0.87	1.74	2.25	2.12	2	191.98	190.15	190.09	191.77	0.9	1.05	45	0.02	0.79		0.15	0.12		0.01	0.05	190.91	190.70	190.74	190.74	0.38	262.8	1.07
01E 01D	HDPE	28.65	525	0.216	1.26	79.7	7.24	84.2	0.8081	189	6.69	86.74	0.7951	191.6	191.6	215	406.6	626.7	0.65	1.88	3.08	2.84	2.89	192.77	190.59	190.23	191.98	0.9	1.2	-45.2	0.075	0.76		0.18	0.14		0.01	0.16	191.15	191.02	190.91	190.91	0.37	267.5	1.61
01F 01E	HDPE	64.5	450	0.159	0.4	250	6	89.93	0.0978	24.4	6	89.93	0.0978	24.4	24.4	215	239.4	234.5	1.02	1.51	1.68	1.83	1.47	194.32	190.92	190.66	192.77	0.9	1.64	0.4	0.075	1.3		0.12	0.15		0.01	0.27	191.57	191.42	191.15	191.15	0.42	239.8	2.75
01Gb 01F	HDPE	35.73	450	0.159	0.4	250									215	215	234.5	0.92	1.35	1.67	1.74	1.47	194.57	191.08	190.94	194.32	0.9	3.2	89.9	0.02	1.3		0.09	0.12		0.01	0.12	191.82	191.69	191.57	191.57	0.34	294.7	2.76	
01Hb 01G	HDPE	39	450	0.159	0.4	250									215	215	234.5	0.92	1.35	1.67	1.74	1.47	194.86	191.26	191.1	194.57	0.9	3	89.9	0.02	1.3		0.09	0.12		0.01	0.13	192.07	191.95	191.82	191.82	0.34	297.4	2.8	
01Ib 01H	HDPE	36.78	450	0.159	0.4	250									215	215	234.5	0.92	1.35	1.67	1.74	1.47	194.31	191.43	191.28	194.86	0.9	2.42	-89.9	0.02	1.3		0.09	0.12		0.01	0.12	192.31	192.19	192.07	192.07	0.34	297.4	1.99	
01Jb 01I	HDPE	21.56	450	0.159	0.4	250									215	215	234.5	0.92	1.35	1.67	1.74	1.47	194.1	191.53	191.45	194.31	0.9	2.1	90	0.02	0.89		0.9	0.09	0.08	0.08	0.01	0.07	192.47	192.38	192.31	192.31	0.34	297.4	1.63
01Kb 01J	RCP CL2 FJ	22.94	450	0.159	0.4	250									215	215	180.4	1.19	1.35	1.35	1.74	1.13	194	191.65	191.55	194.1	0.9	1.76	-90.2	0.02	2		0.09	0.19		0.013	0.13	192.78	192.6	192.47	192.47	0.57	176	1.21	
02Bb 02A	RCP CL2 FJ	3.45	(2x600)	0.565	0.4	249.9	10.2	70.86	3.9729	782	8.89	76.54	3.86	820.7	820.7	-215	605.7	777.1	0.78	1.07	1.52	1.72	1.37	190.47	189.02	189.01	190.05	0.3	0.07	0	0	0.06			0.013	0.01	189.61	189.61	189.6	189.6	0.21	478.2	0.86		
02Cb 02B	HDPE	54.03	600	0.283	2.33	42.9	9.75	72.55	3.9155	789.1	8.44	78.6	3.8037	830.5	830.5	-215	615.5	1219.5	0.5	2.18	4.32	2.41	4.31	191.59	190.07	189.04	190.47	0.9	0.85	-15	0.02	0.32		0.24	0.08		0.01	1.24	190.88	189.61	189.61	189.61	2.22	45	0.71
02D 02C	HDPE	54.03	600	0.283	1.43	69.9	9.3	74.64	3.8547	799.2	7.99	80.69	3.7429	838.9	838.9	-215	623.9	954.8	0.65	2.21	3.6	2.43	3.38	192.51	191.09	190.32	191.59	0.9	0.81	0	0.02	1.23		0.25	0.31		0.01	0.76	191.91	191.6	190.88	190.88	1.33	75.1	0.6
02Eb 02D	RCP CL2 FJ	40.8	675	0.358	1.94	51.7	8.96	76.21	3.503	741.6	7.83	81.45	3.4267	775.3	775.3	-215	580.3	1170.1	0.48	1.57	3.23	2.07	3.27	195	191.9	191.11	192.51	0.4	0.57	45.3	0.02	0.82		0.13	0.1		0.013	0.56	192.48	192.38	191.91	191.91	1.15	87	2.52
02F 02E	RCP CL2 RRU	22.73	675	0.358	0.4	250	8.77	77.09	3.104	684.7	7.64	82.32	3.0277	692.4	692.4	-215	477.4	531.9	0.9	1.33	1.68	1.84	1.99	195	192.01	191.92	195	0.5	1.06	42.6	0.02	0.48		0.09	0.04		0.013	0.08	192.59	192.55	192.48	192.48	0.28	353.1	2.41
02Gb 02F	HDPE	35.45	600	0.283	0.4	250	8.48	78.46	2.9953	633.2	7.42	83.35	2.841	657.8	657.8	-215	442.8	505	0.88	1.57	2.01	2.01	195	192.23	192.09	195	0.9	1.06	25	0.075	0.83		0.13	0.1		0.01	0.13	192.77	192.67	192.59	192.59	0.22	458.9	2.23	
02Hb 02G	HDPE	10.13	525	0.216	0.4	250	8.39	78.85	2.0907	457.9	7.58	82.61	2.0581	472.3	472.3	-215	472.3	353.7	1.34	2.18	2.18	2.36	163	195	192.35	192.31	195	0.9	1.98	28.8	0.075	0.42		0.24	0.1		0.01	0.06	192.97	192.87	192.77	192.77	0.96	103.7	2.03
02Ib 02H	RCP CL2 FJ	8.65	525	0.216	0.39	257	8.32	79.19	2.0042	440.9	7.51	82.94	1.9716	454.2	454.2	-215	454.2	268.4	1.69	2.1																									