

INTERSECTION NOTES


A) SWLM - INDICATES SOLID WHITE "LONGLIFE" LINE MARKING
 BWLM - INDICATES BROKEN WHITE "LONGLIFE" LINE MARKING

B) INDICATES UNIDIRECTIONAL & BIDIRECTIONAL RPPM'S PLACED AT 6.00m CTS

C) HAZARD / DIRECTIONAL TGS1'S SHOWN THUS / AND FOOTPATH RAMP SHALL BE CONSTRUCTED IN ACCORDANCE WITH VICROADS STD DWGS SD2031 TO SD2035. TGS1'S SHALL CONFORM TO AS1428.4

SHARED DRIVEWAY SETOUT POINTS


| Point no | Easting | Northing | RL |
|----------|------------|-------------|---------|
| 1 | 299821.069 | 5824339.846 | 112.931 |
| 2 | 299822.115 | 5824333.740 | 112.853 |
| 3 | 299823.988 | 5824322.812 | 112.714 |
| 4 | 299825.080 | 5824316.434 | 112.632 |
| 5 | 299826.094 | 5824310.521 | 112.557 |
| 6 | 299825.565 | 5824334.331 | 112.621 |
| 7 | 299827.437 | 5824323.403 | 112.482 |
| 8 | 299828.510 | 5824317.026 | 112.400 |
| 9 | 299833.458 | 5824317.870 | 112.400 |
| 10 | 299832.897 | 5824341.873 | 112.932 |
| 11 | 299833.049 | 5824335.767 | 112.854 |
| 12 | 299835.815 | 5824324.838 | 112.714 |
| 13 | 299836.908 | 5824318.461 | 112.633 |
| 14 | 299837.921 | 5824312.547 | 112.558 |
| 15 | 299838.251 | 5824310.623 | 112.470 |
| 16 | 299838.801 | 5824310.033 | 112.300 |
| 17 | 299832.347 | 5824309.614 | 112.217 |
| 18 | 299829.873 | 5824309.191 | 112.300 |
| 19 | 299826.423 | 5824308.601 | 112.430 |

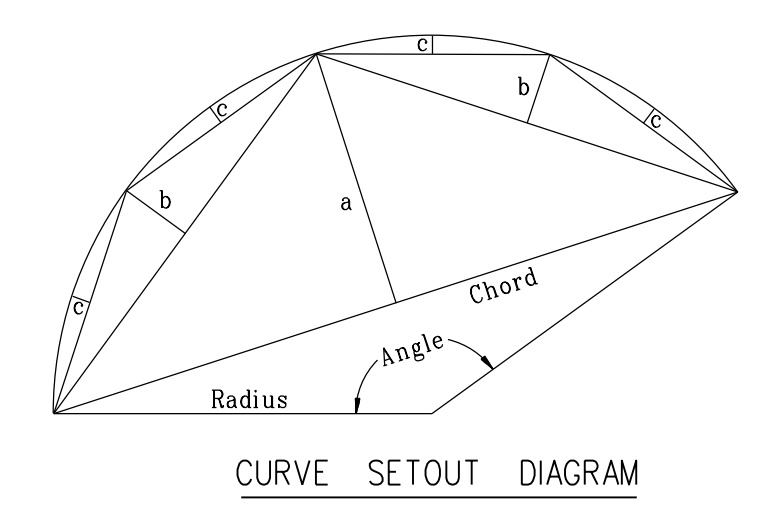

LIP LINE G

| Point no | Easting | Northing | RL |
|----------|------------|-------------|---------|
| 1 | 299829.014 | 5824350.441 | 112.883 |
| 2 | 299828.553 | 5824344.160 | 112.757 |
| 3 | 299829.447 | 5824341.262 | 112.699 |
| 4 | 299830.493 | 5824335.176 | 112.621 |
| 5 | 299832.334 | 5824333.518 | 112.573 |
| 6 | 299832.755 | 5824333.490 | 112.797 |
| 7 | 299834.239 | 5824333.744 | 112.827 |
| 8 | 299835.321 | 5824326.844 | 112.739 |
| 9 | 299833.340 | 5824326.592 | 112.709 |
| 10 | 299833.547 | 5824326.423 | 112.678 |
| 11 | 299832.366 | 5824324.247 | 112.485 |
| 12 | 299834.472 | 5824311.956 | 112.325 |
| 13 | 299832.008 | 5824311.534 | 112.245 |
| 14 | 299829.544 | 5824311.112 | 112.325 |
| 15 | 299824.519 | 5824340.438 | 112.699 |
| 16 | 299817.016 | 5824345.747 | 112.852 |

| Curve no | Radius | Chord | Mid Ord | Qtr Ord | Mid Ord RL |
|----------|--------|--------|---------|---------|------------|
| 1 | 2 | -6.500 | 6.298 | 0.814 | 112.820 |
| 2 | 3 | 11.500 | 3.013 | 0.099 | 112.728 |
| 4 | 5 | -2.000 | 2.477 | 0.430 | 112.697 |
| 10 | 11 | -2.000 | 2.476 | 0.429 | 112.580 |
| 15 | 16 | -6.500 | 9.191 | 1.903 | 112.776 |

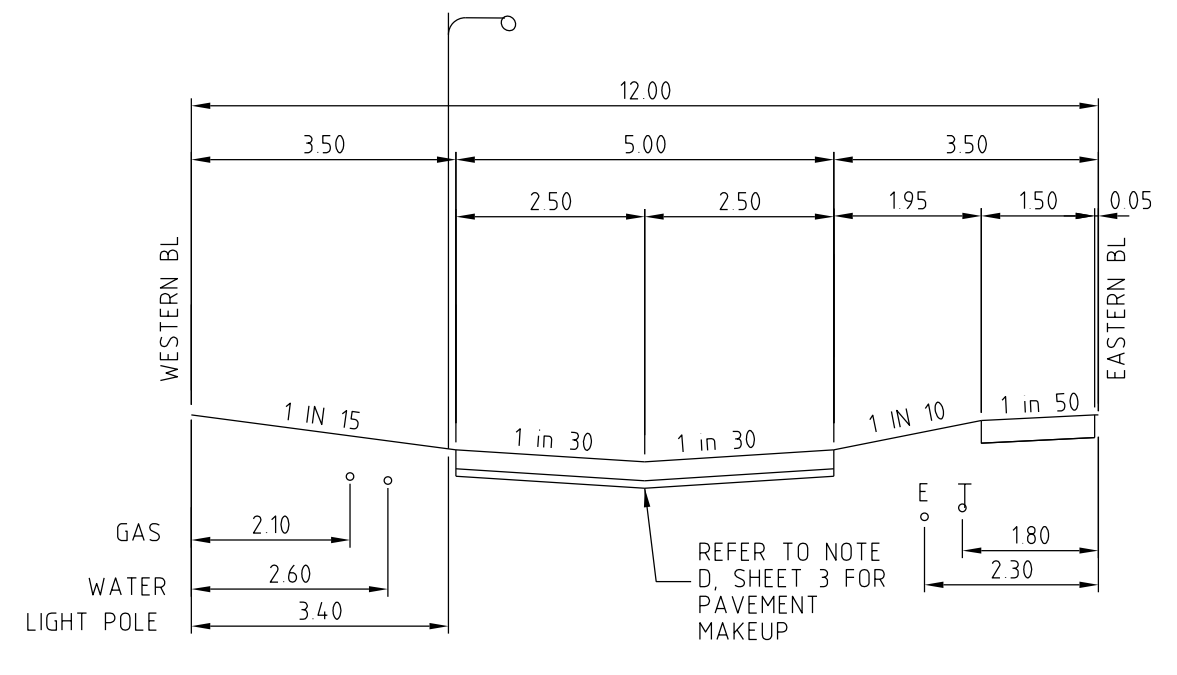

LIP LINE F




| Point no | Easting | Northing | RL |
|----------|------------|-------------|---------|
| 1 | 299829.073 | 5824360.340 | 112.973 |
| 2 | 299829.782 | 5824356.201 | 112.898 |
| 4 | 299816.903 | 5824347.310 | 112.942 |
| 5 | 299829.645 | 5824352.962 | 112.828 |
| 6 | 299828.478 | 5824350.452 | 112.767 |
| 7 | 299826.499 | 5824348.517 | 112.709 |

| Curve no | Radius | Chord | Mid Ord | Qtr Ord | Mid Ord RL |
|----------|--------|-------|---------|---------|------------|
| F 3 | 4 | 7.700 | 10.891 | 2.256 | 112.767 |

LIP LINE E

| Point no | Easting | Northing | RL |
|----------|------------|-------------|---------|
| 1 | 299814.867 | 5824352.633 | 112.793 |
| 2 | 299821.895 | 5824362.559 | 113.024 |
| 3 | 299818.227 | 5824353.980 | 112.823 |
| 4 | 299820.437 | 5824356.141 | 112.886 |
| 5 | 299821.740 | 5824358.943 | 112.959 |

| Curve no | Radius | Chord | Mid Ord | Qtr Ord | Mid Ord RL |
|----------|--------|--------|---------|---------|------------|
| E 2 | 3 | -8.600 | 12.162 | 2.519 | 112.886 |

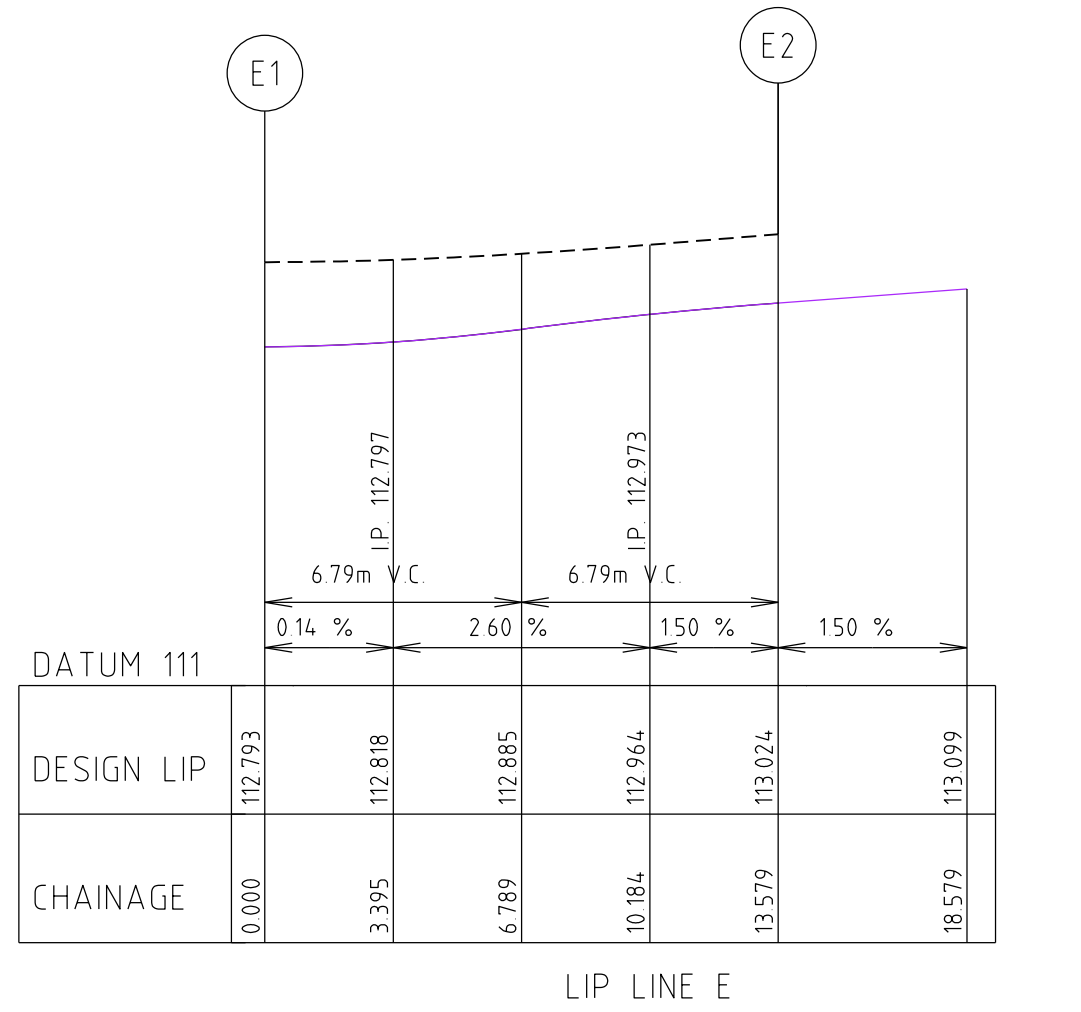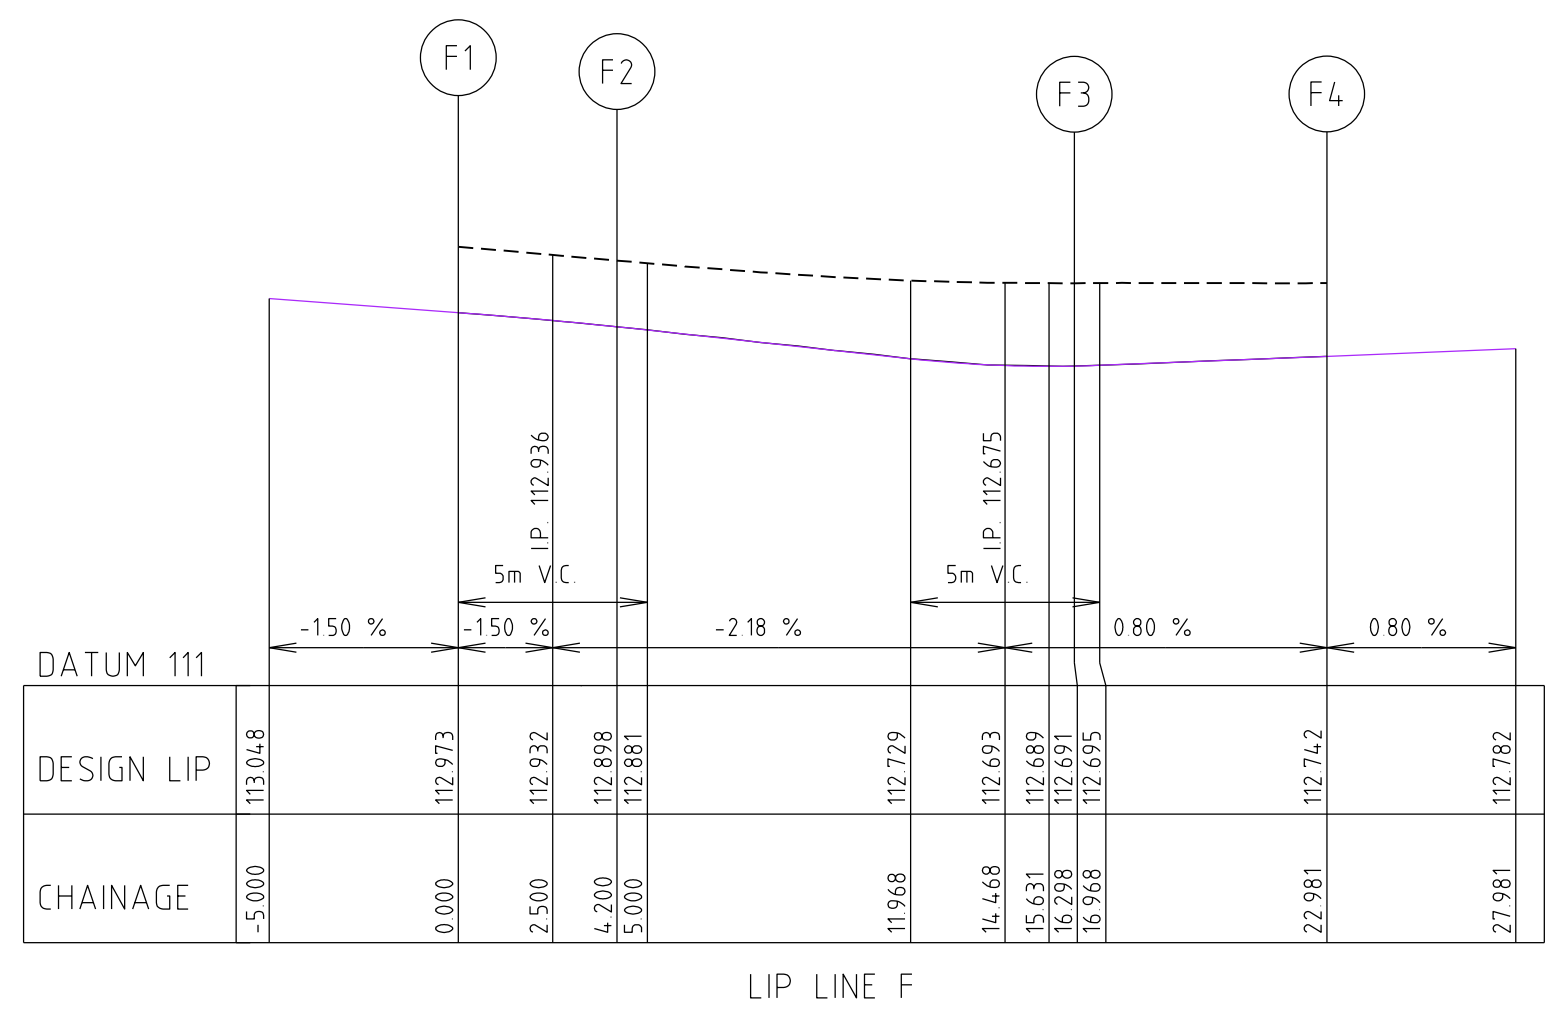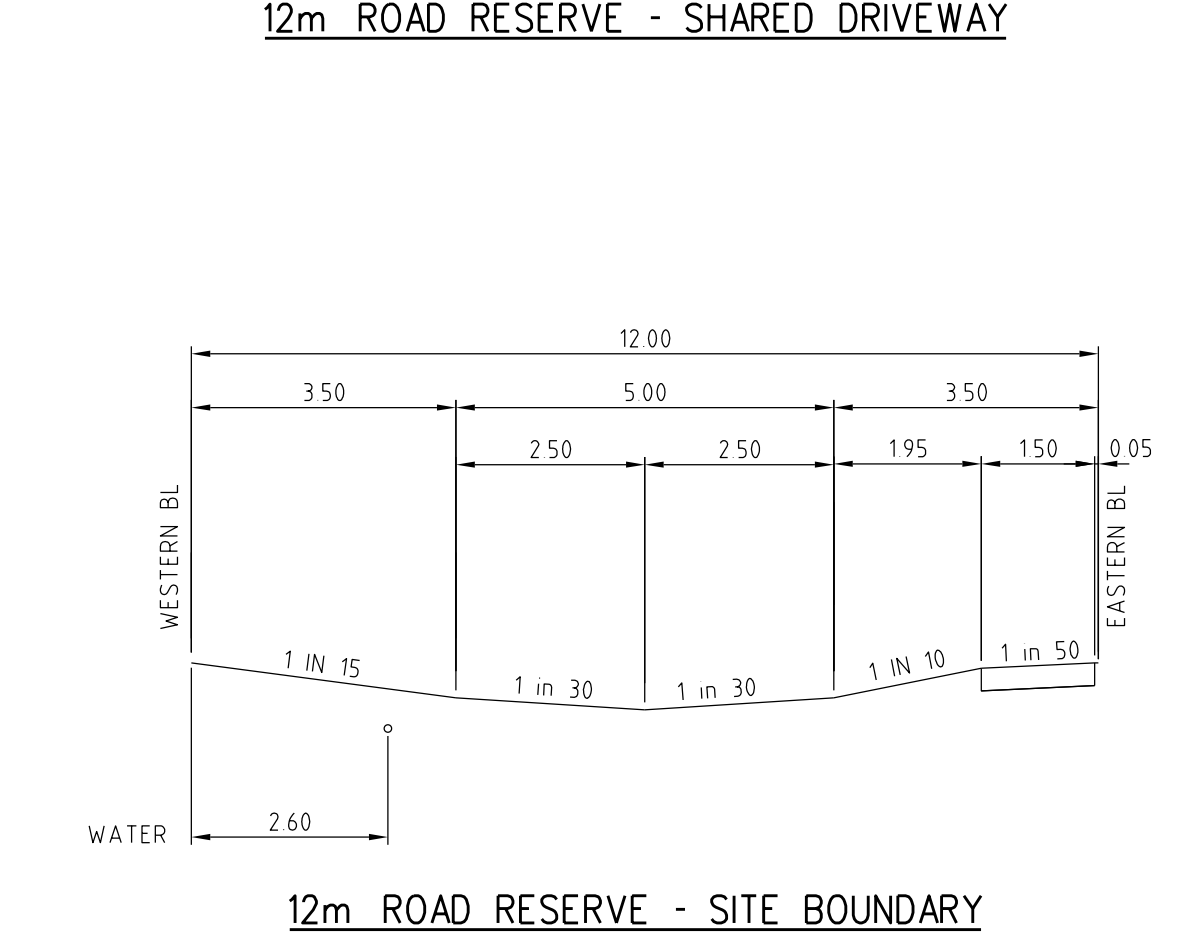

LIP OF KERB PROFILES
 SCALE: HORIZONTAL 1:200
 VERTICAL 1:40
 SCALE 1 : 200
 LENGTHS ARE IN METRES

INTERSECTION HIGGINS STREET & SHARED DRIVEWAY
 SCALE 1:200
 SCALE 1 : 200
 LENGTHS ARE IN METRES

SYMBOL LEGEND

| | | | |
|------------------|----------------|---------------------|---------------------|
| Prop | Exist | Ex/Natural/FS Level | FS @ Building Line |
| Sewer <300 | Sewer >300 | Top/Toe of Batter | Top Ret. Wall Level |
| Water | House Drain | 100yr Flood Level | Fill Prop/Ex |
| Property Inlet | Street Sign | 100yr Flood Level | Cut Prop/Ex |
| PSM | Retaining Wall | Conduits 50mm | Conduits 100mm |
| Ex Gas/Elect/Tel | | | |

| VER | DATE | REMARKS |
|-----|----------|-------------------------------|
| B | 18/01/16 | REMOVABLE BOLLARDS NOTE ADDED |
| A | 15/05/15 | ISSUED FOR CONSTRUCTION |

breese pitt dixon pty. ltd.
 land surveyors
 civil engineers
 1/19 coto street
 howthorn east, 3123
 telephone 8823 2300
 fax no. 8823 2310

ASPIRE ESTATE STAGE 12

MELTON

REFERENCE: 8226 E/12

MELWAY REF. 356-D-2
 SURVEY BPD
 DESIGN JT
 DRAWN JT
 CHECKED

SCALE AS SHOWN
 DATUM AHD
 DATE MAY '15
 SHEET 3 OF 7