




Ch 334.32

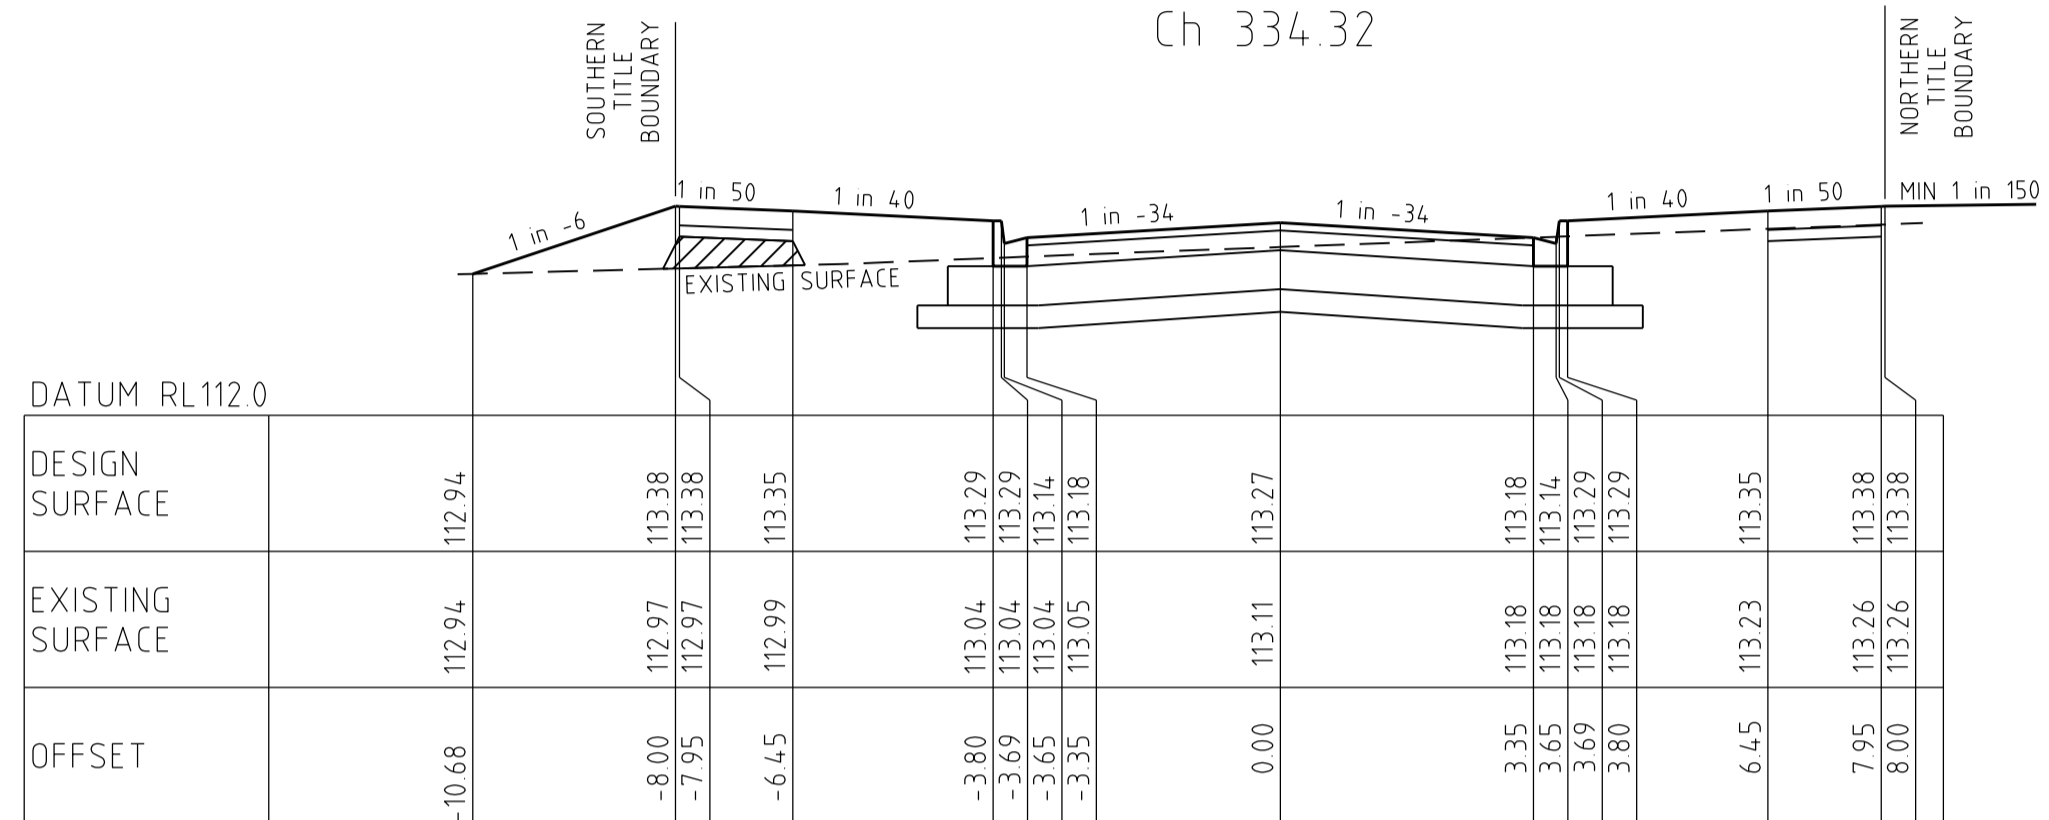


Ch 316.32

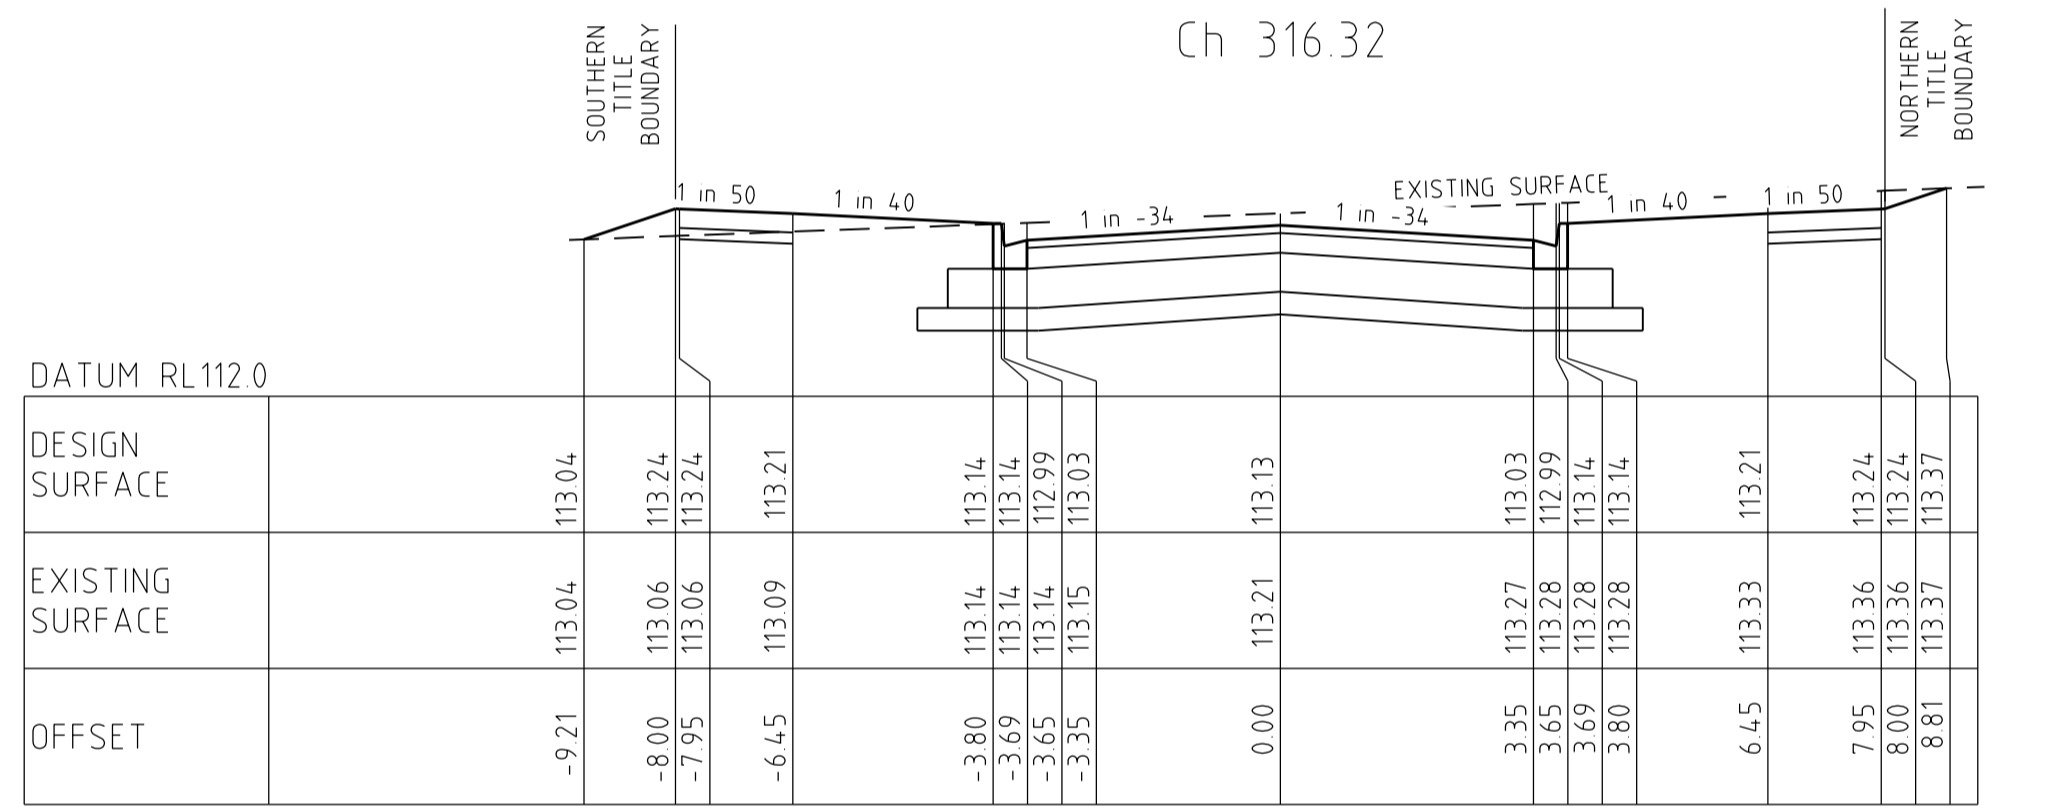


Ch 298.32

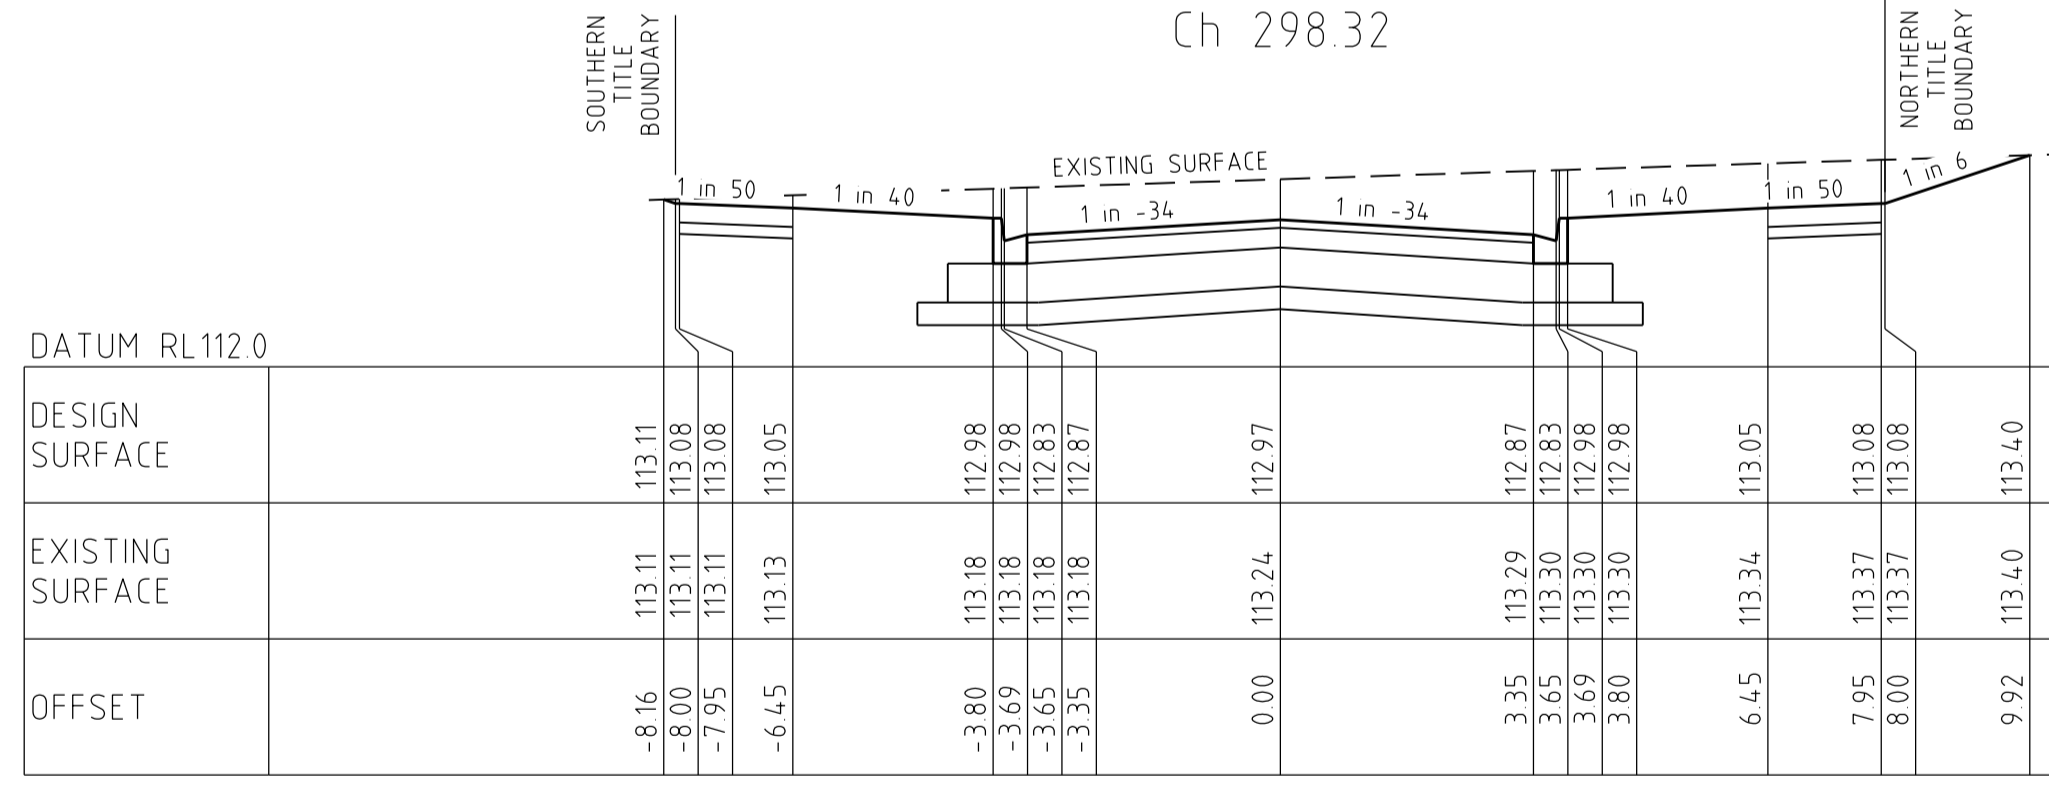


Ch 278.32

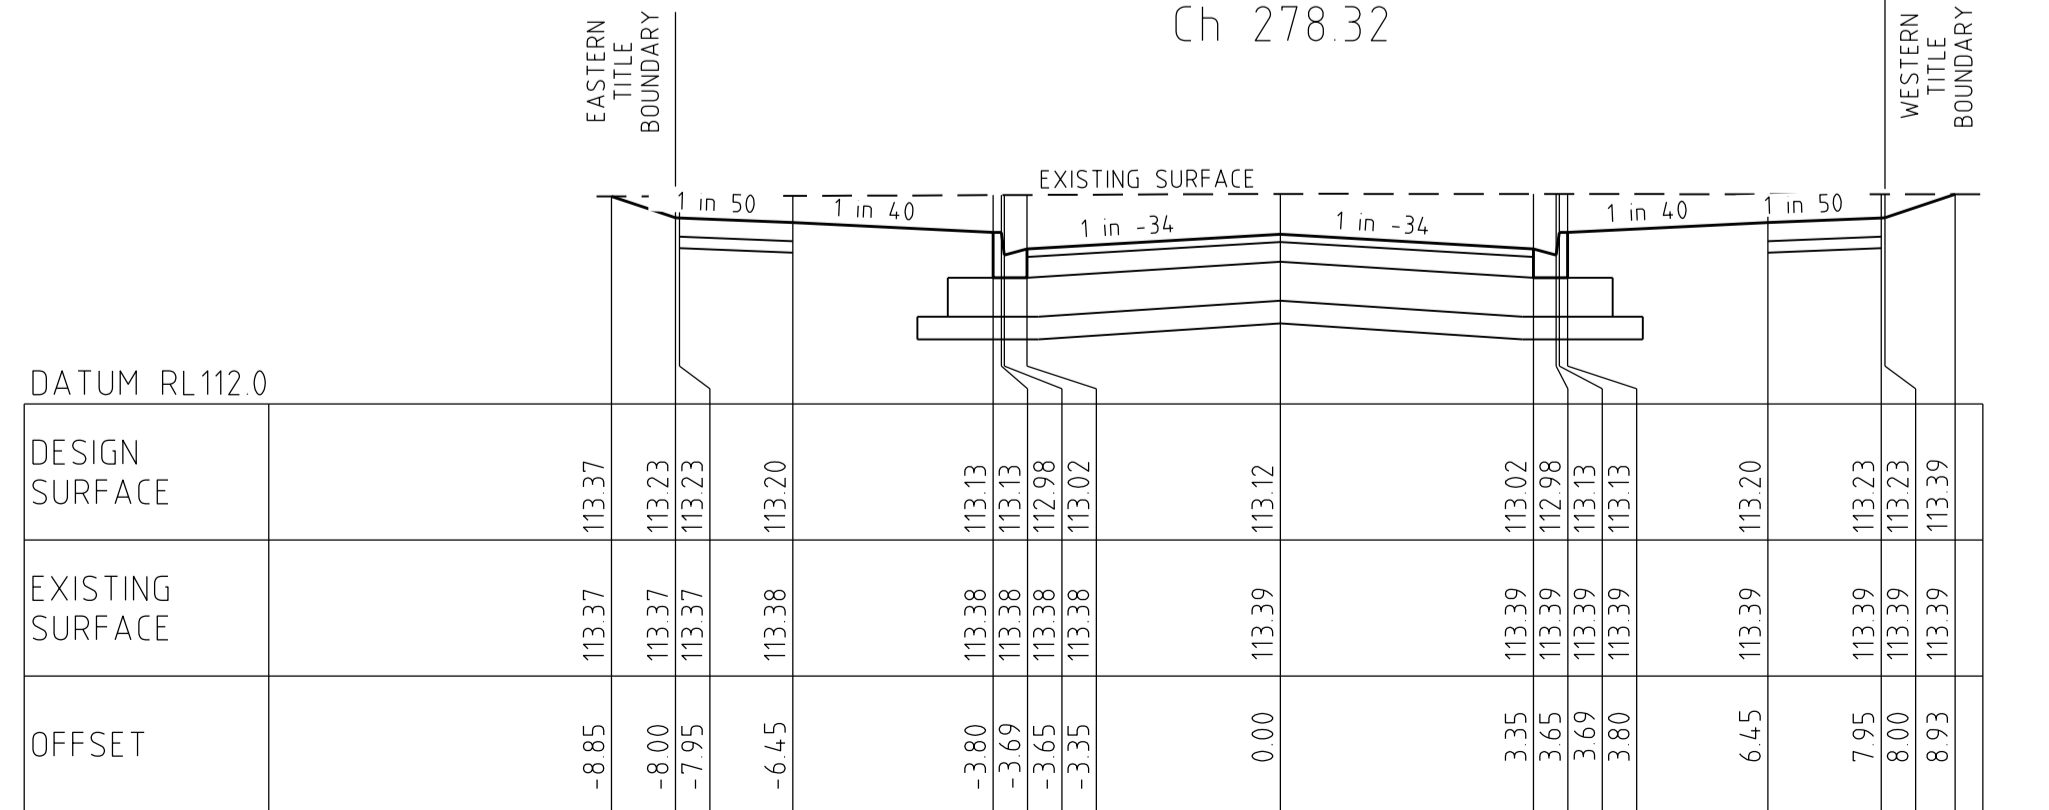


Ch 242.57

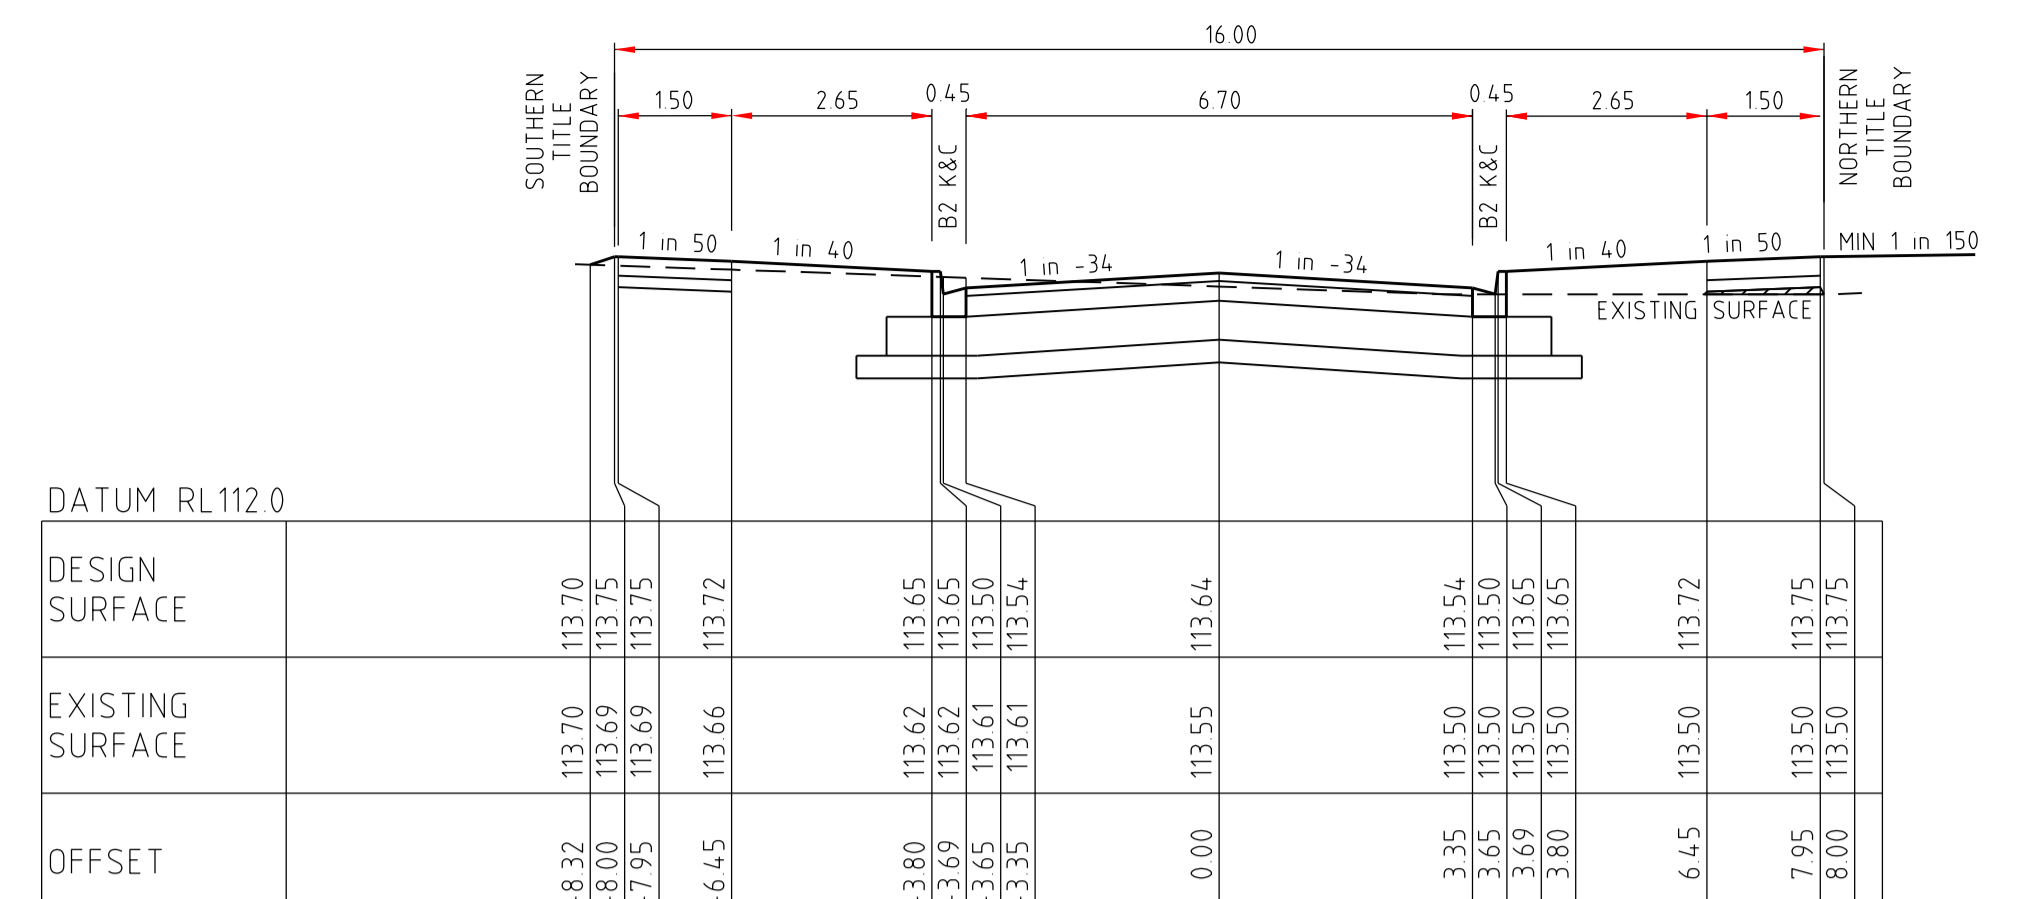


Ch 418.98

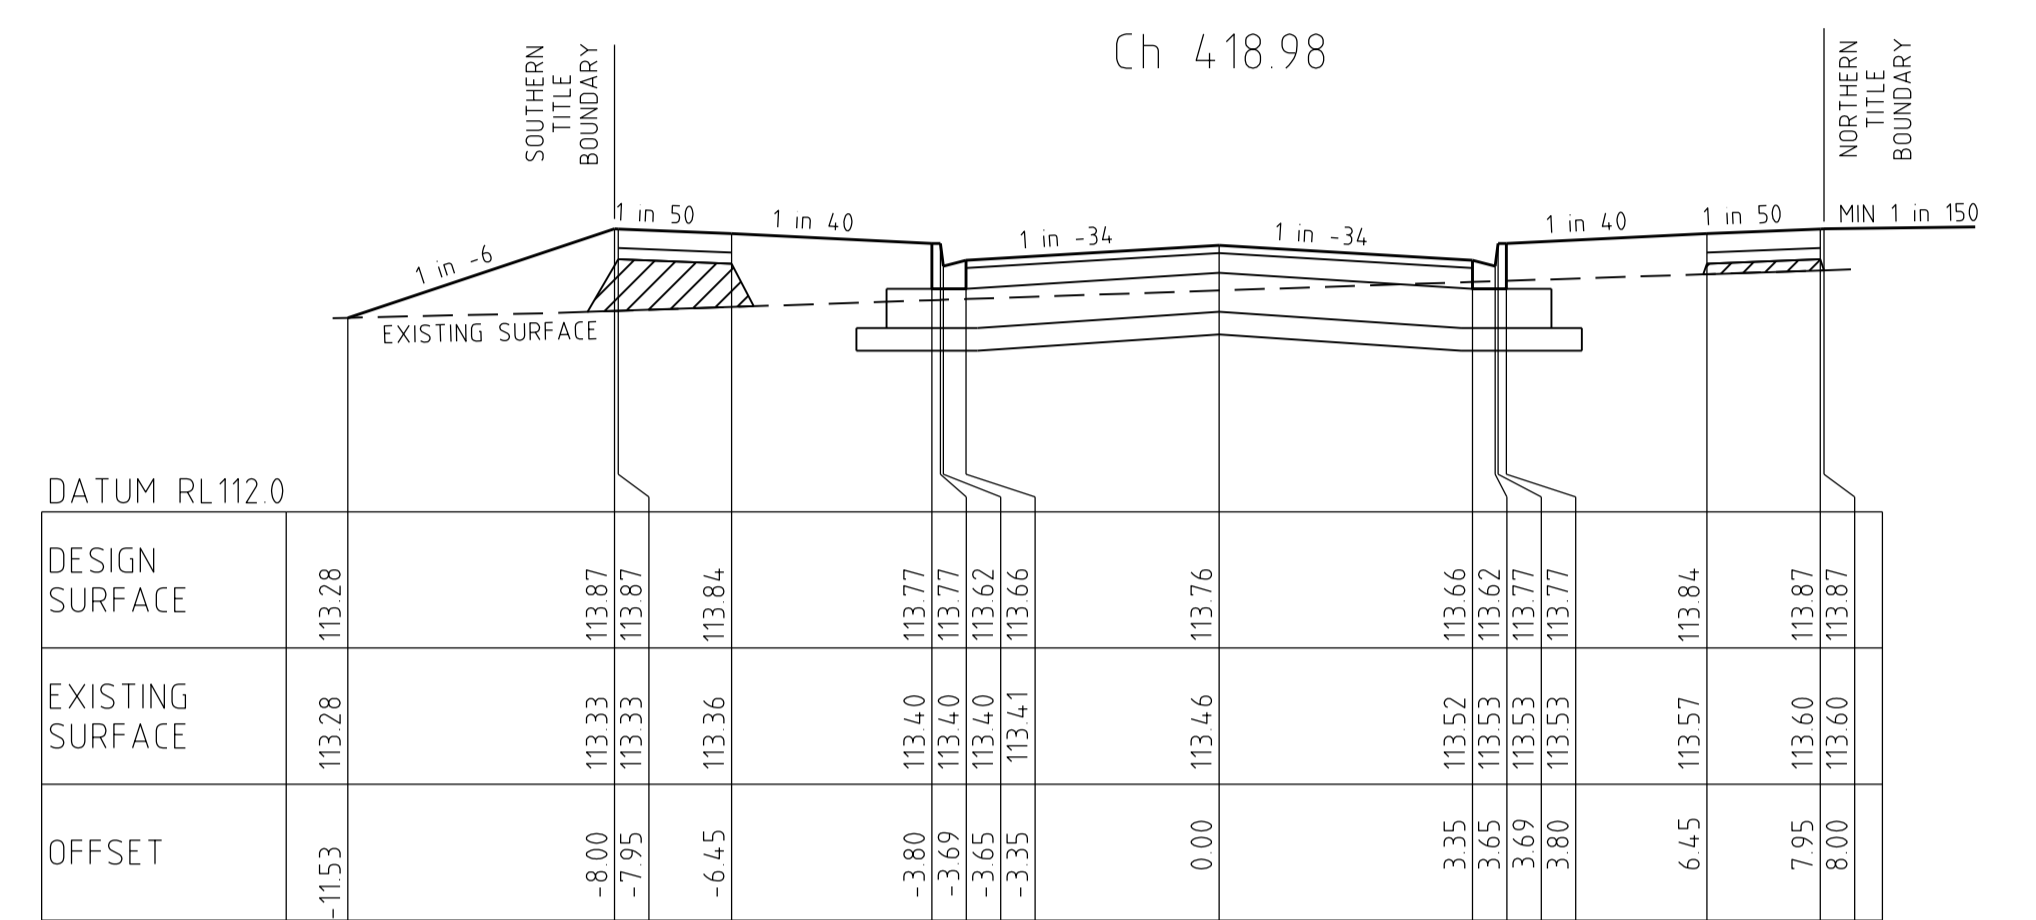

Ch 394.32

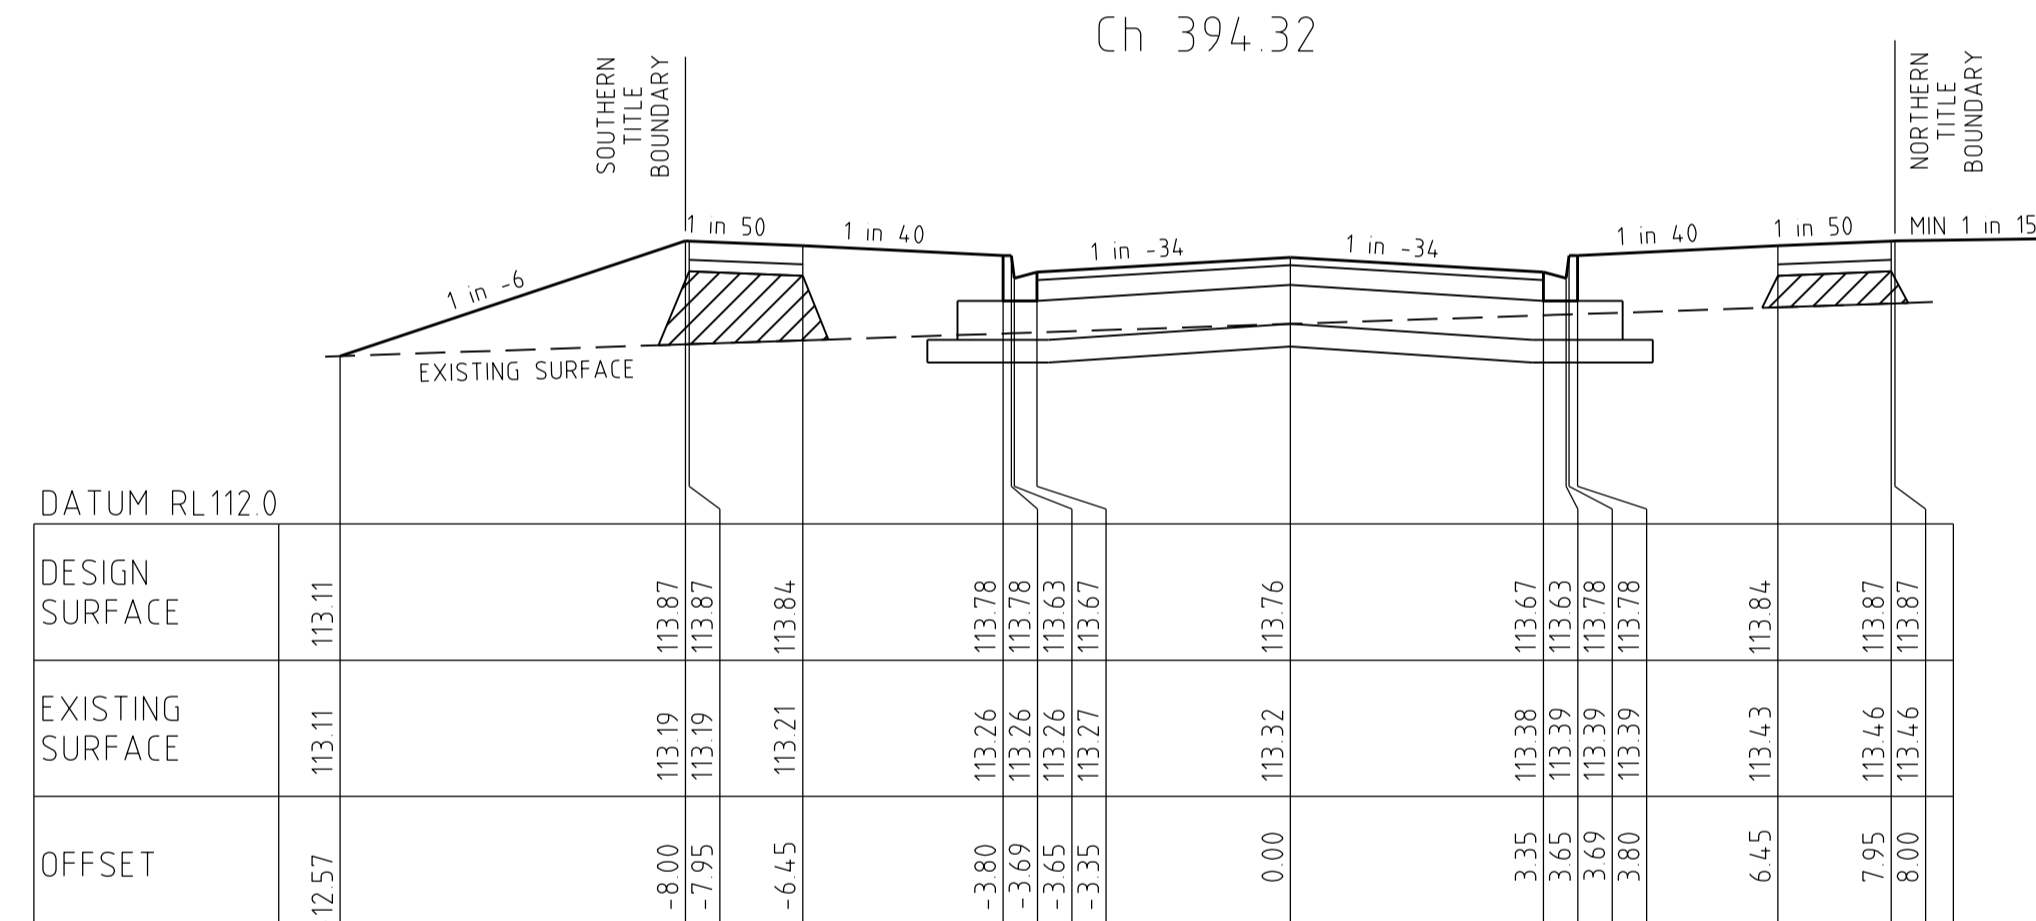

Ch 378.32

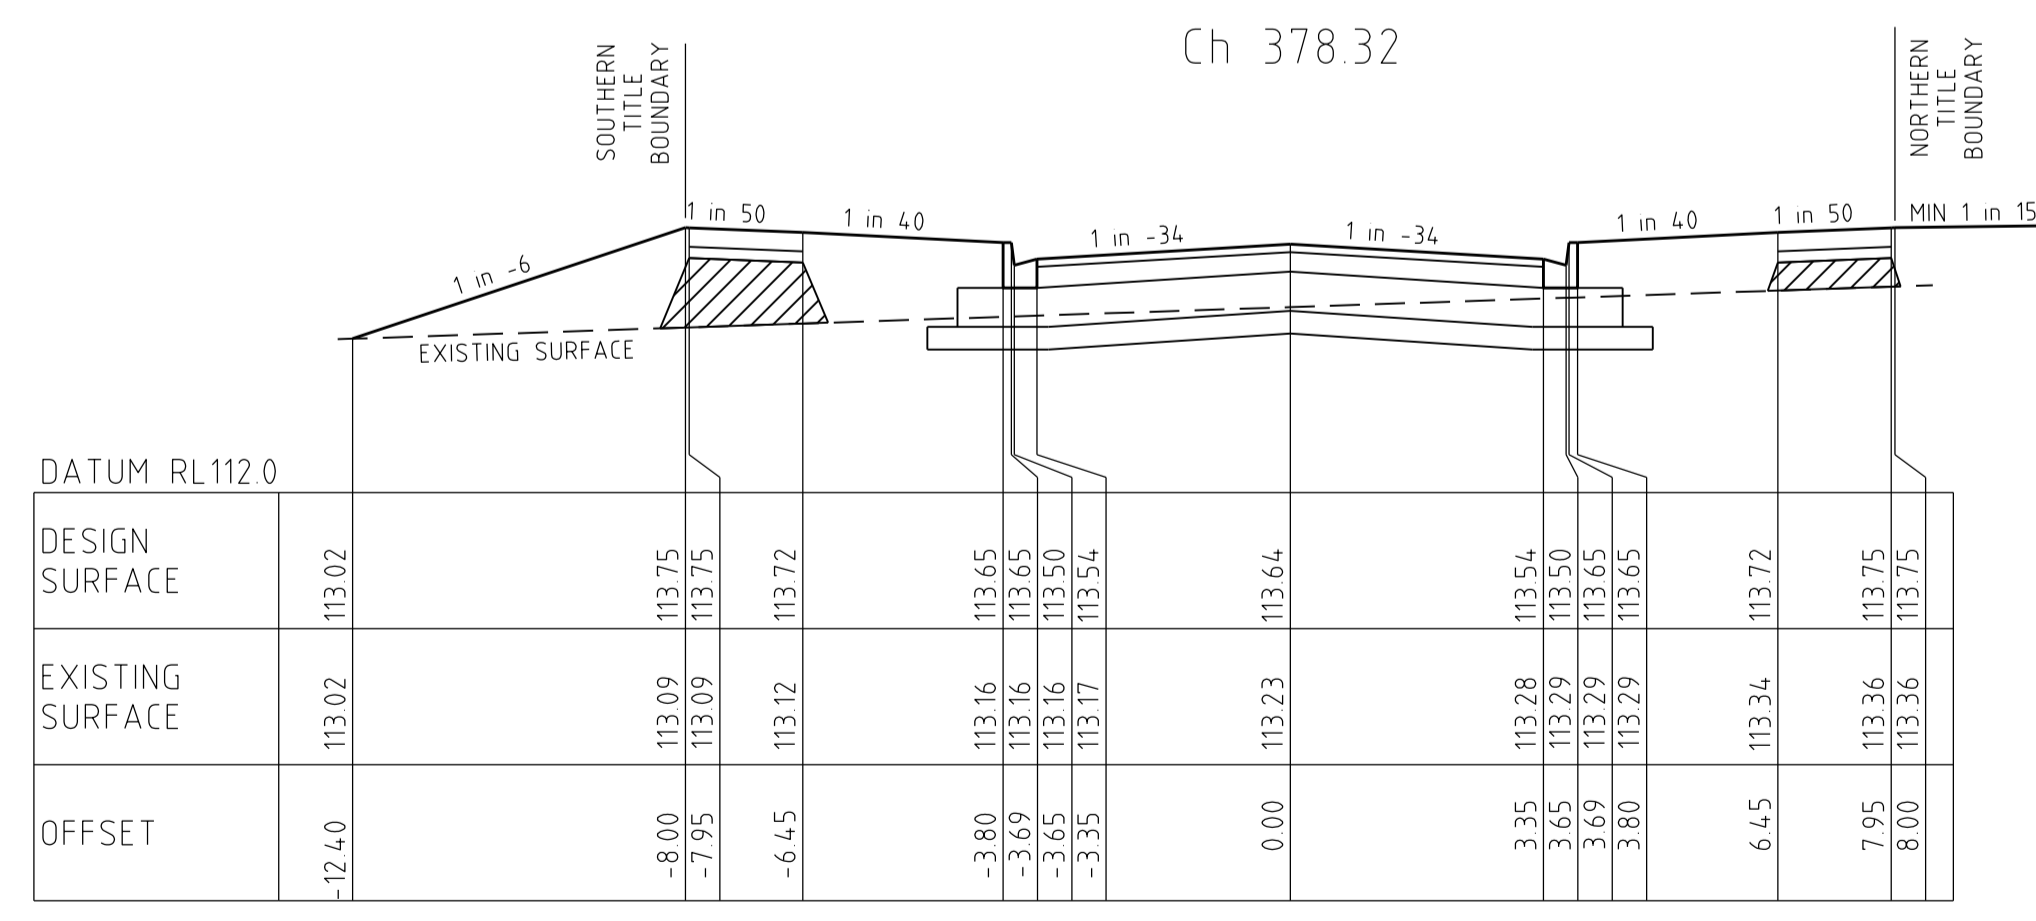


Ch 362.32

HIGGINS STREET

CROSS SECTIONS

SCALE HORIZONTAL 1:100  
VERTICAL 1:50

CRUSHED ROCK BACKFILL

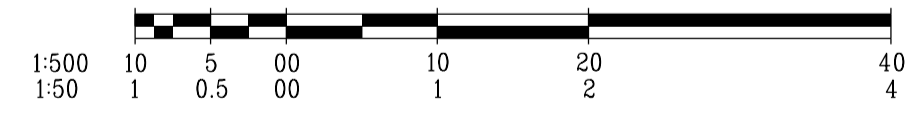

breese pitt dixon pty. ltd. land surveyors civil engineers		1/19 cato street hawthorn east, 3123 telephone 8823 2300 fax no. 8823 2310
MELWAY REF. 356-D-2 SURVEY BPD DESIGN JT DRAWN JT		<b>ASPIRE ESTATE STAGE 12</b> MUNICIPALITY MELTON REFERENCE 8226 E/12
AMENDMENTS A 15/05/15 ISSUED FOR CONSTRUCTION	VER DATE REMARKS CHECKED	SCALE AS SHOWN DATUM AHD DATE MAY'15 SHEET 5 OF 7

File:R06281