


ATTENTION TO CONTRACTOR

- IT IS THE CONTRACTORS RESPONSIBILITY TO ENSURE THAT THE DIGITAL PLAN, PROVIDED FOR SETOUT PURPOSES, MATCHES THE TBM COORDINATES SHOWN.
- Contractor to ensure that the site is pegged and or set out checked by the licenced surveyor responsible for certifying the Plan of Subdivision prior to underground infrastructure being installed.
- Where concrete works about a sewer access chamber surround or similar structure, an expansion joint of approved material shall be provided between the two faces.

SHEET INDEX

SHT No.	VBR	DESCRIPTION
1	F	DETAIL & PLAN
2	D	DETAILS, PLAN, NOTES, SERVICES OFFSETS & LOCALITY PLAN
3	B	PLAN & INTERSECTION DETAILS
4	B	INTERSECTION DETAILS - 2
5	C	INTERSECTION DETAILS - 3
6	B	BRIGHTLY BOULEVARD - LONGITUDINAL SECTIONS & CROSS SECTIONS
7	A	BRIGHTLY BOULEVARD CROSS SECTIONS
8	A	AMITY WAY - LONGITUDINAL SECTIONS & CROSS SECTIONS
9	B	CANVAS STREET - LONGITUDINAL SECTIONS & CROSS SECTIONS
10	A	CANVAS STREET - CROSS SECTIONS
11	B	TRAFFORD DRIVE - LONGITUDINAL SECTIONS
12	B	TRAFFORD DRIVE - CROSS SECTIONS
13	B	MITCHAM STREET - LONGITUDINAL SECTIONS
14	B	MITCHAM STREET - CROSS SECTIONS
15	B	LUDO CIRCUIT - LONGITUDINAL SECTIONS & CROSS SECTIONS
16	B	DRAINAGE LONGITUDINAL SECTIONS 1
17	E	DRAINAGE LONGITUDINAL SECTIONS 2
18	E	DRAINAGE LONGITUDINAL SECTIONS 3
19	B	DRAINAGE LONGITUDINAL SECTIONS 4
20	E	DRAINAGE LONGITUDINAL SECTIONS 5 & PIT SCHEDULE
21	C	SIGNAGE & LINE MARKING PLAN

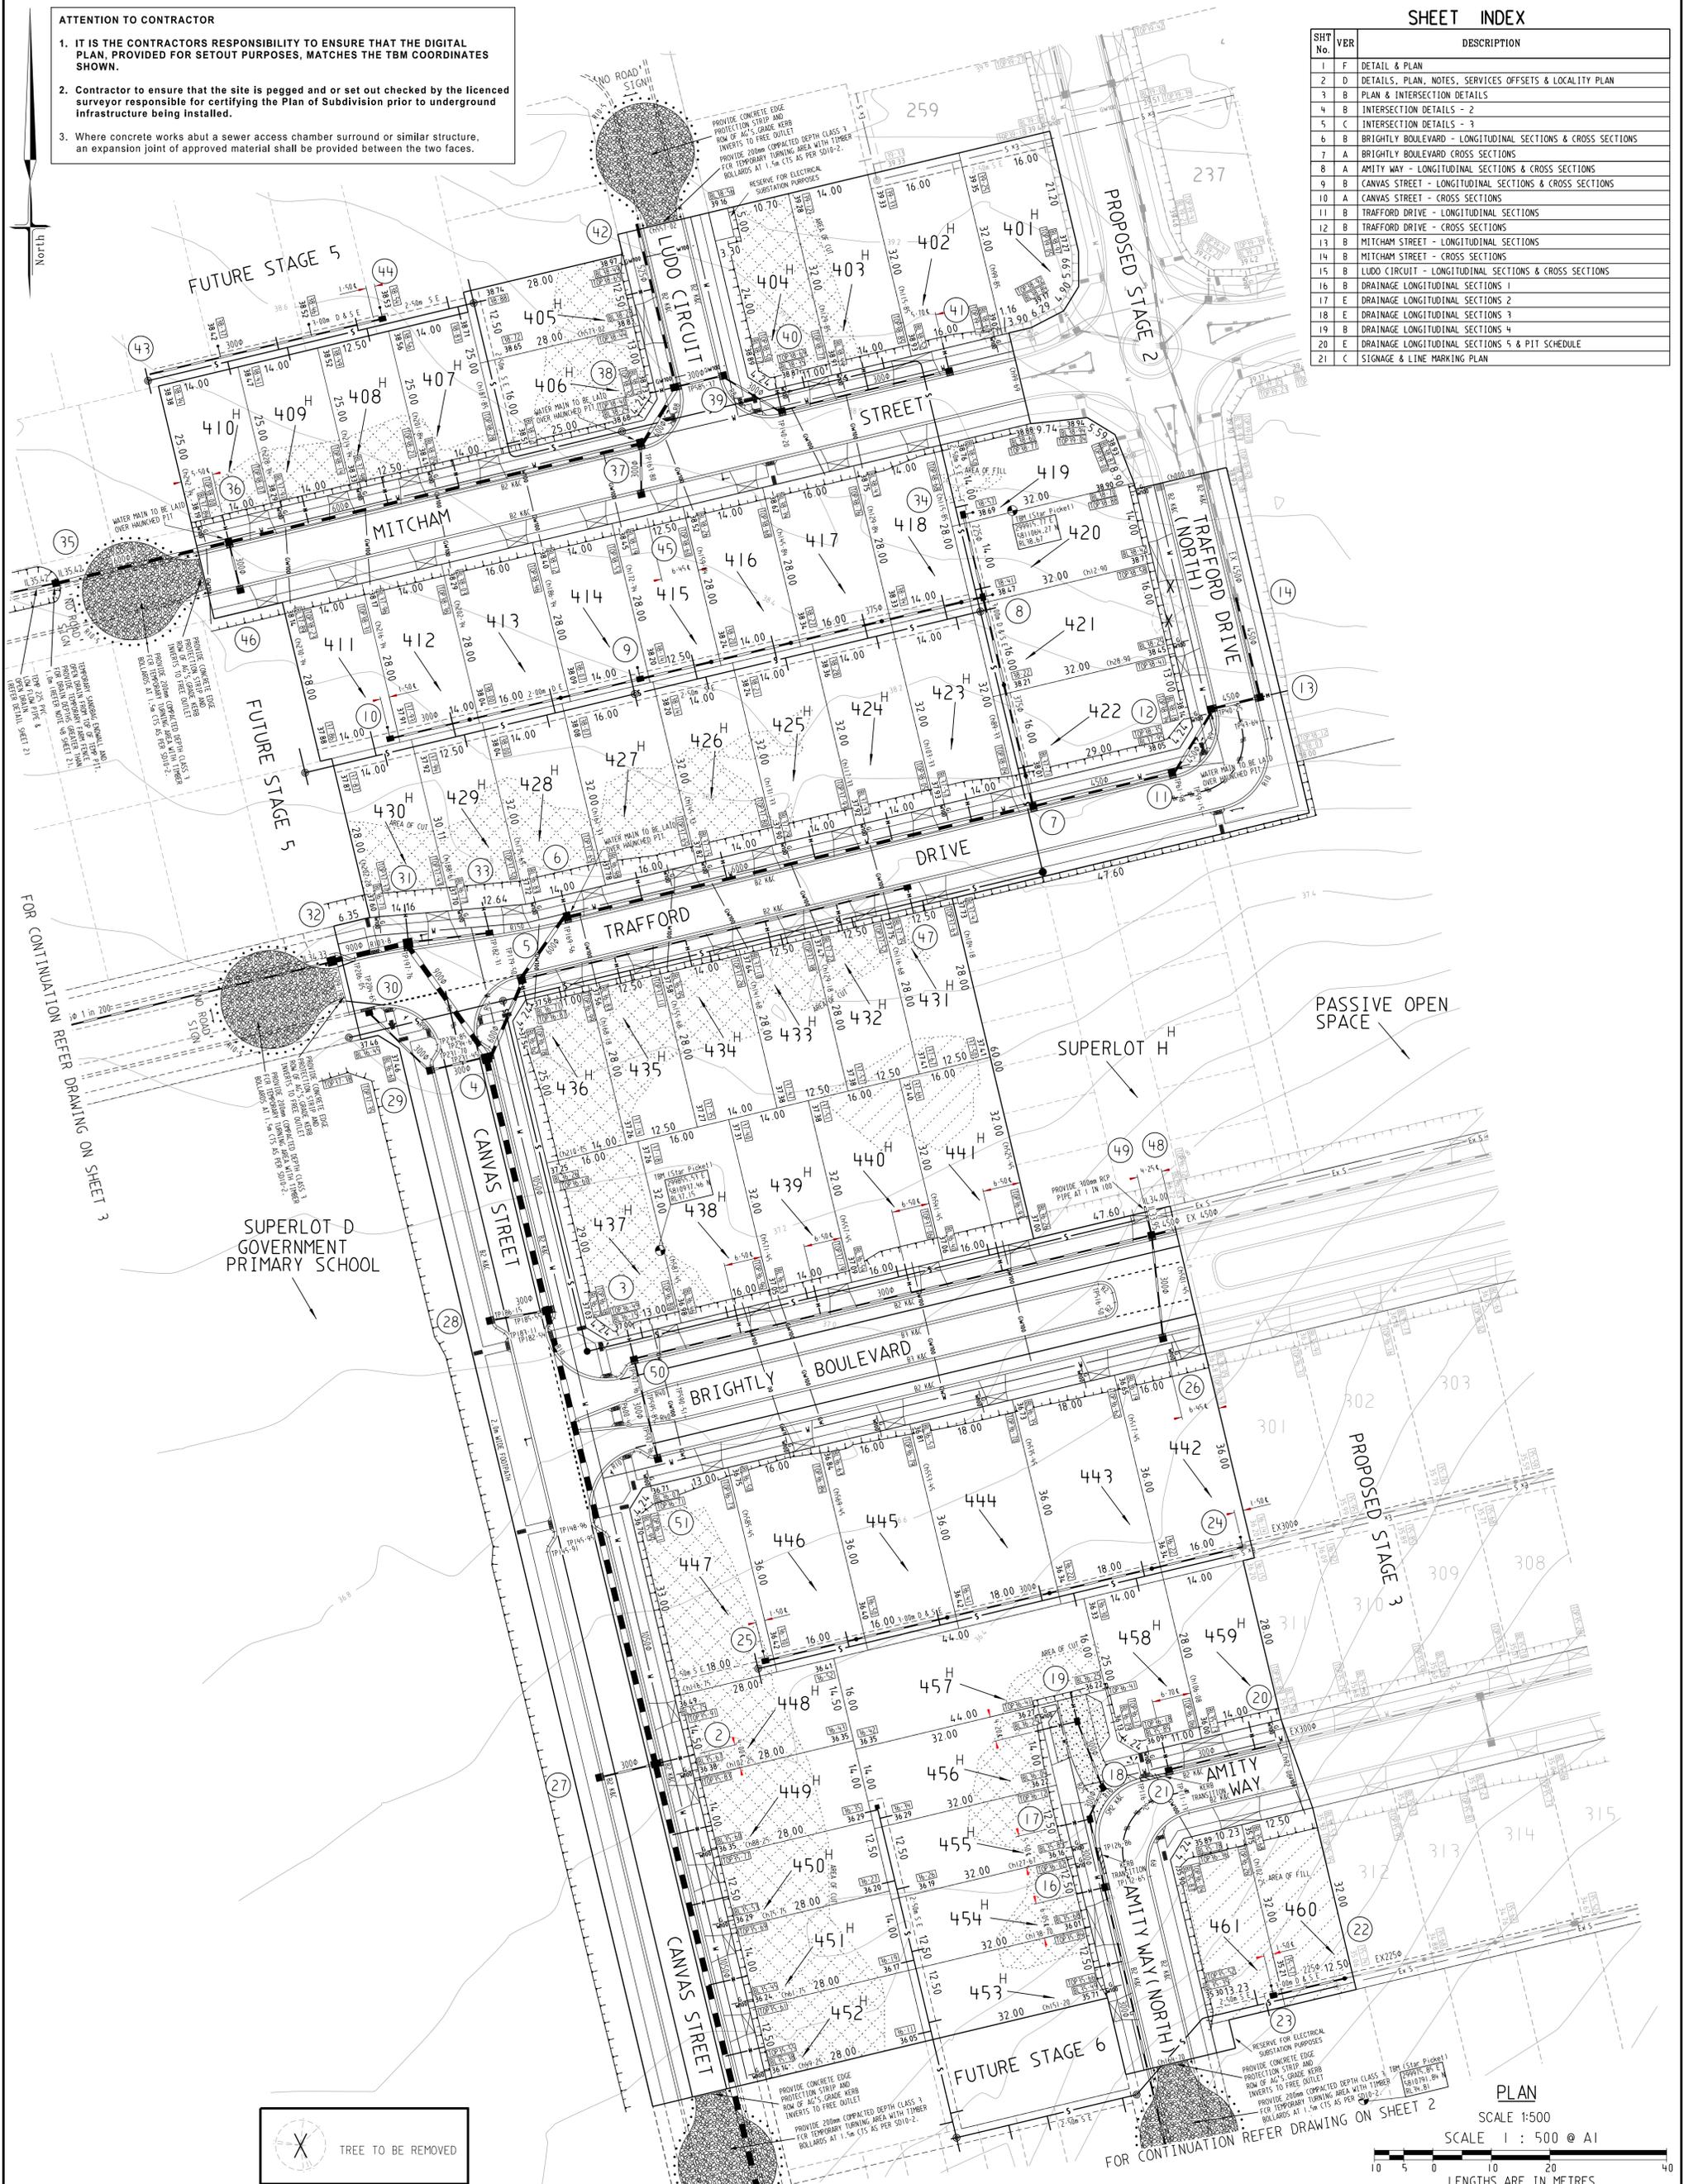

SUPERLOT D
GOVERNMENT
PRIMARY SCHOOL

PASSIVE OPEN
SPACE

PLAN

SCALE 1:500

SCALE 1 : 500 @ A1



SYMBOL LEGEND

Drains <300	Prop	Exist	Ex/Natural/FS Level	28-31	28-31
Sewer >300	S	S	FS @ Building Line	28-31	28-31
Water	W	W	Top/Toe of Batter	102-57	102-57
House Drain	H	H	Top Ret. Wall Level	102-57	102-57
Property Inlet	PI	PI	100yr Flood Level	102-57	102-57
Street Sign	SS	SS	Fill Prop/Ex	102-57	102-57
Retaining Wall	R	R	(> 0.15m depth)	102-57	102-57
Conduits 50mm	C50	C50	Cut Prop/Ex	102-57	102-57
Conduits 100mm	C100	C100	(> 0.15m depth)	102-57	102-57
Ex Gas/Elect/Tel	G	E	KERB TRANSITION	102-57	102-57
TBM	T	T			

VER	DATE	REMARKS
F	31/11/17	PIT 4 TO 32 PIPE DIAMETER AMENDED TO 9000
E	14/11/17	MEDIAN AMENDMENTS AT TP 516.50 & INVERT LEVELS ADDED AT PIT 49
D	31/10/18	SHEET INDEX AMENDMENTS
C	05/10/17	ROAD NAME AND SHEET INDEX AMENDMENTS
B	10/08/17	NOTES ADDED, SHEET INDEX AMENDMENTS & SEWER CONNECTION LOCATION AMENDMENTS LOTS 437 - 431
A	26/07/17	ISSUE FOR CONSTRUCTION

breese pitt dixon pty. ltd.
land surveyors civil engineers

1/19 cato street
howthorn east, 3123
telephone 8823 2300
fax no. 8823 2310

**ALBRIGHT ESTATE
STAGE 4**

MELWAY REF. 360-E-11	MUNICIPALITY WYNDHAM
SURVEY BPD	REFERENCE 9354 E/4
DESIGN D.P	SHEET 1 OF 21
DRAWN D.R	DATE JUN 17
CHECKED [Signature]	SCALE AS SHOWN
	DATUM AHD