
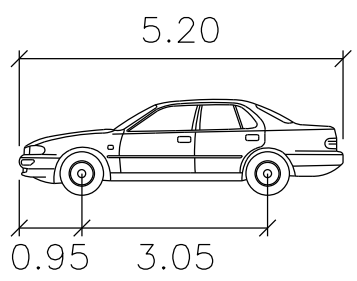
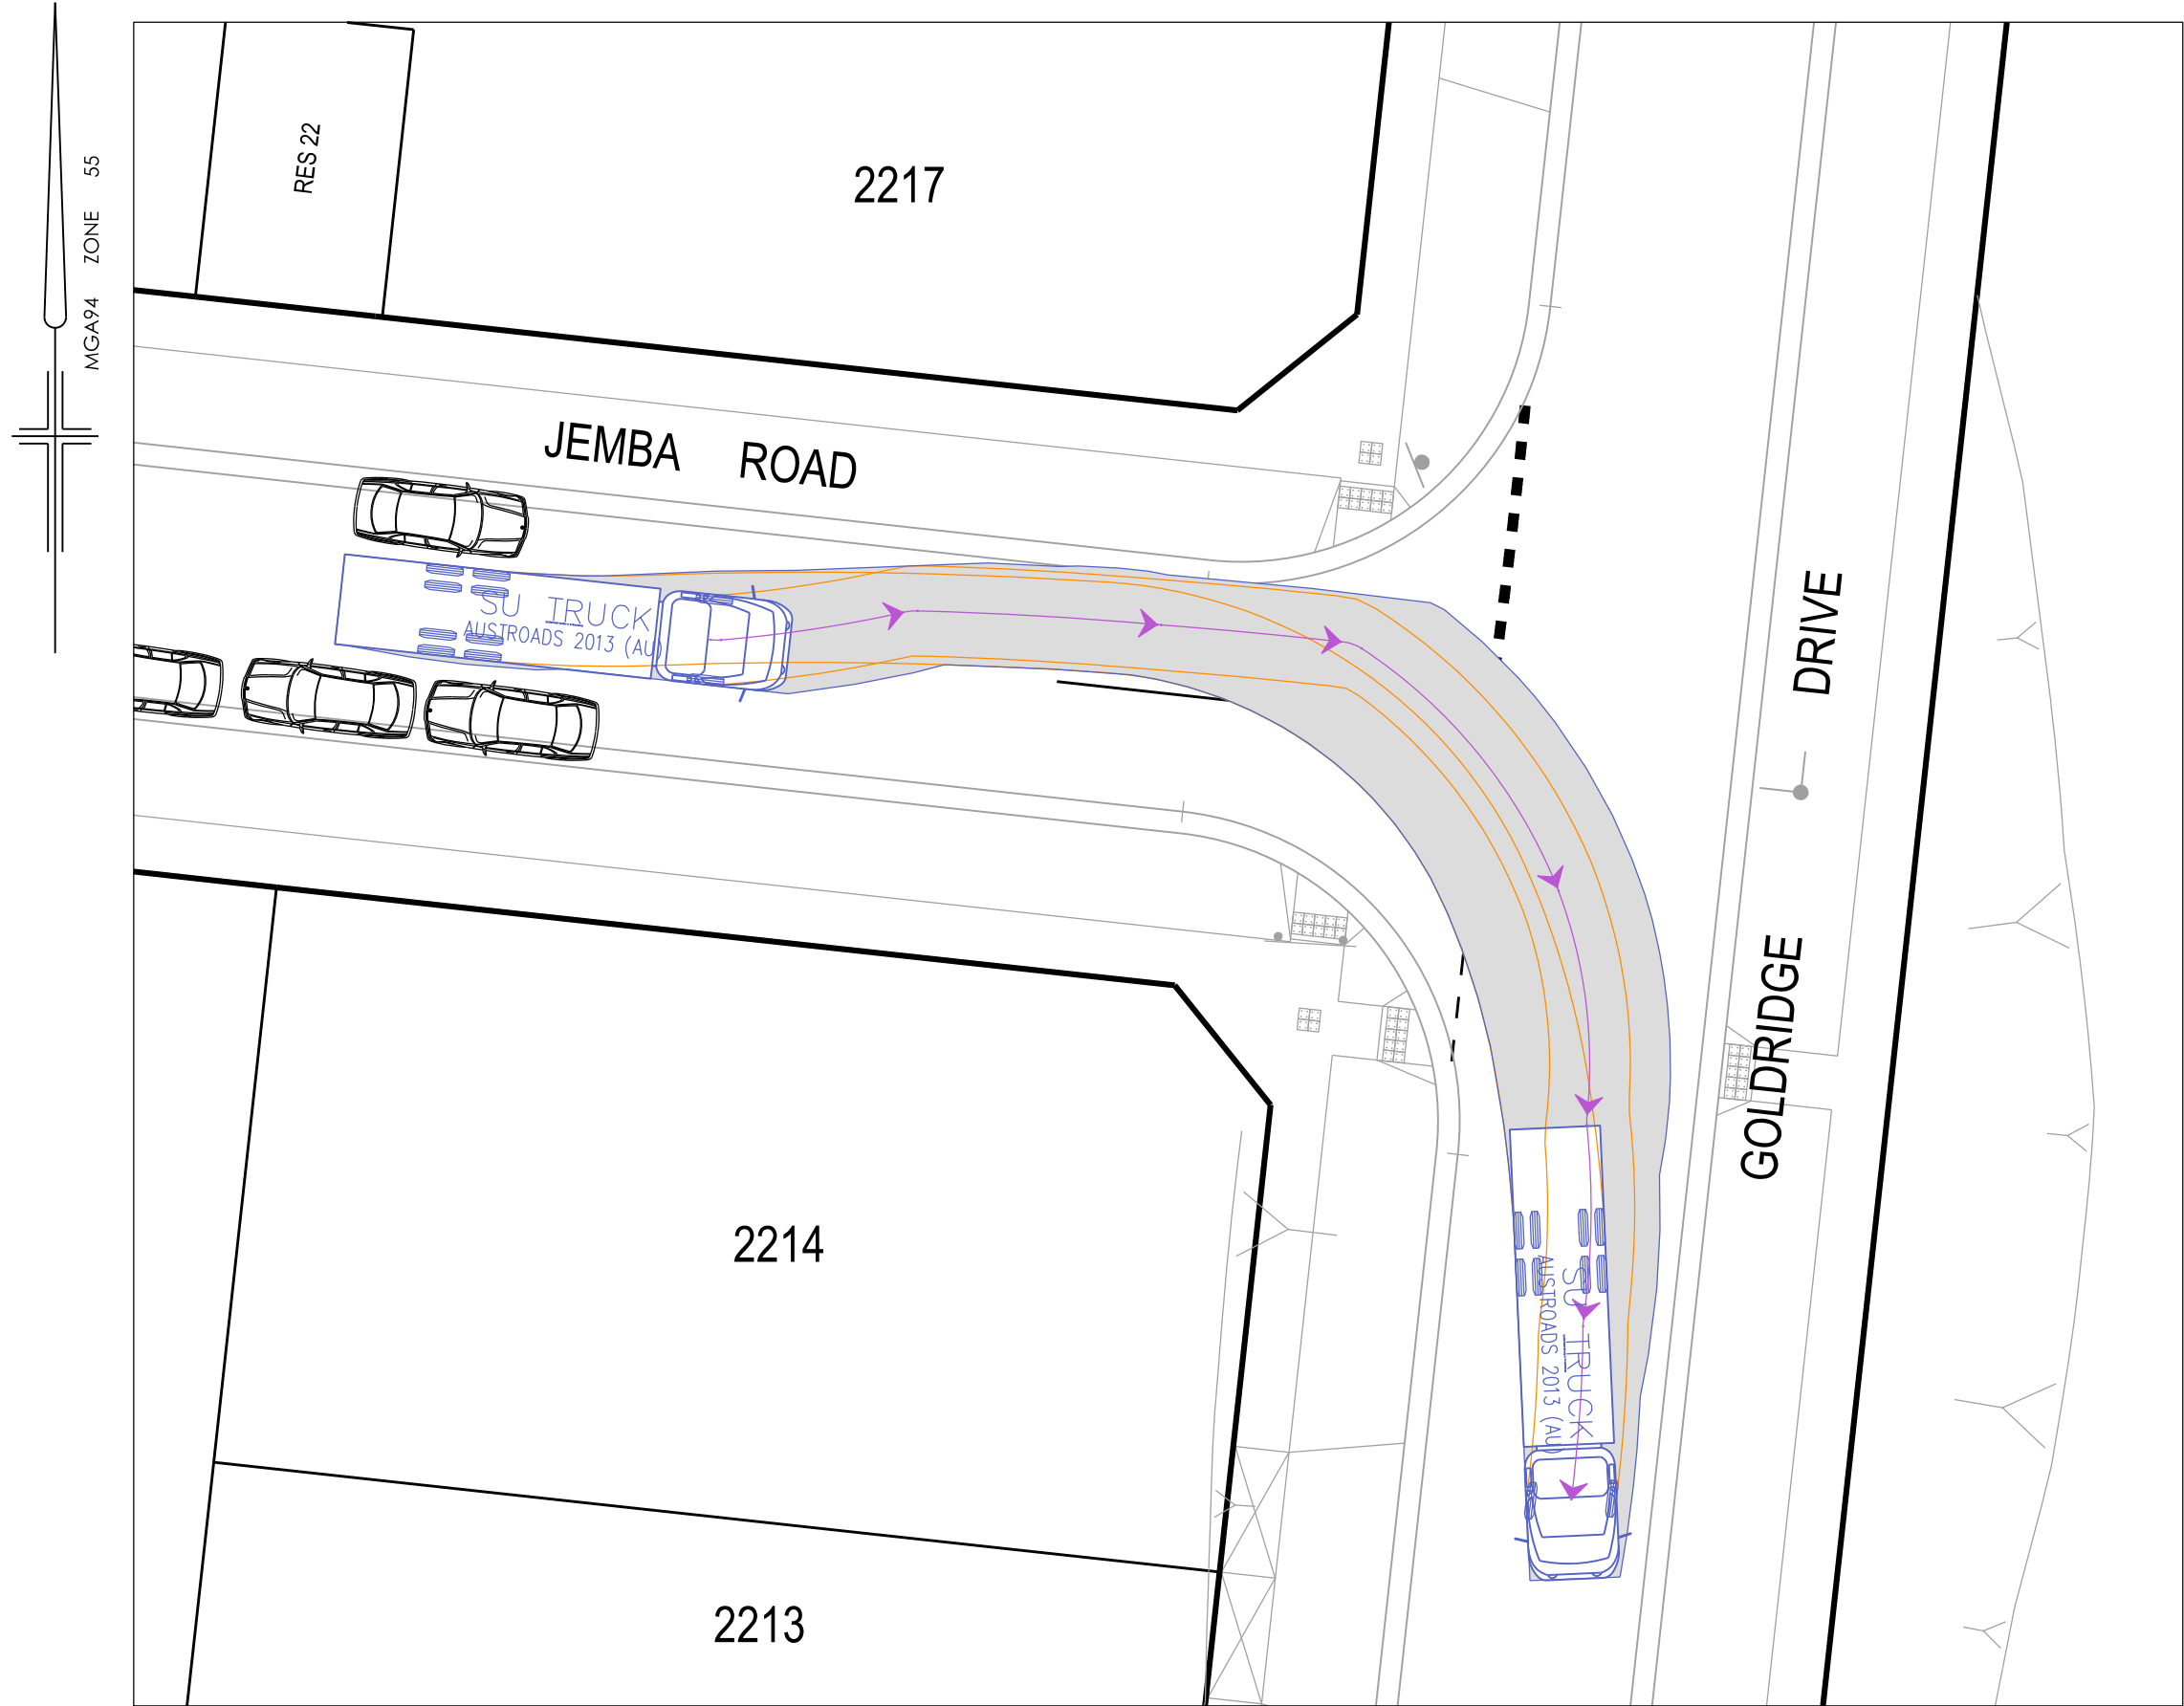
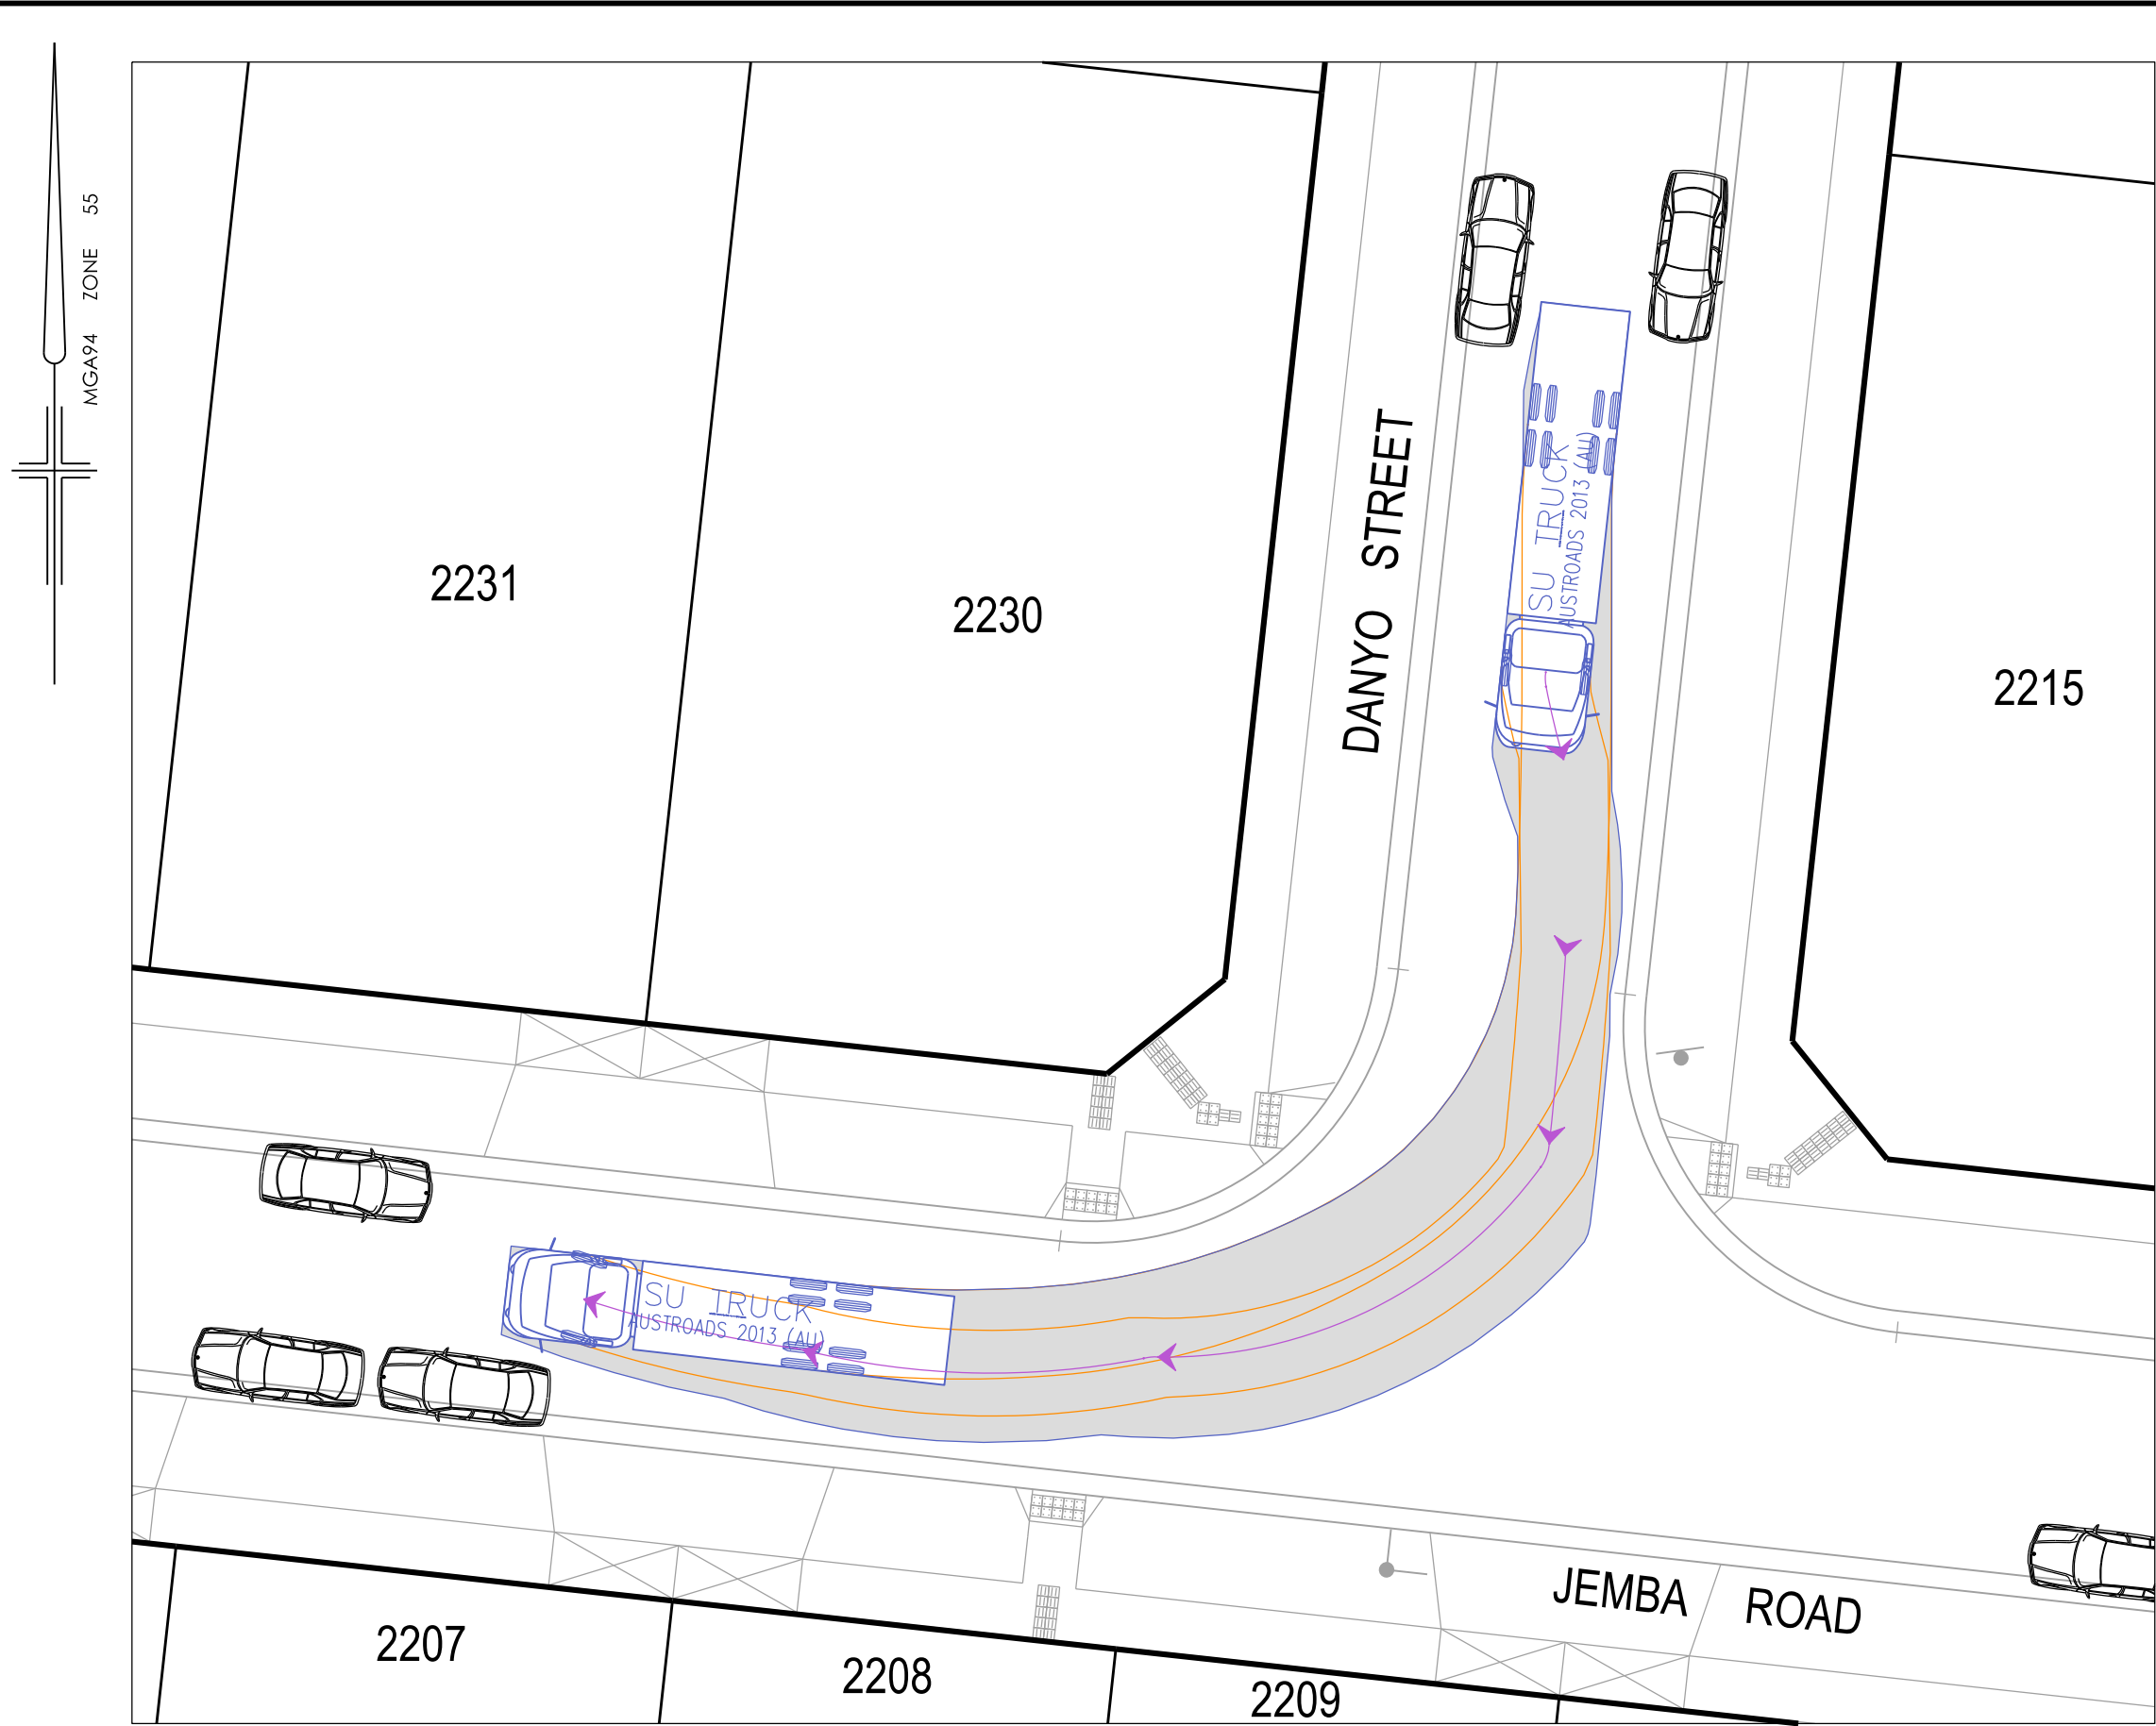
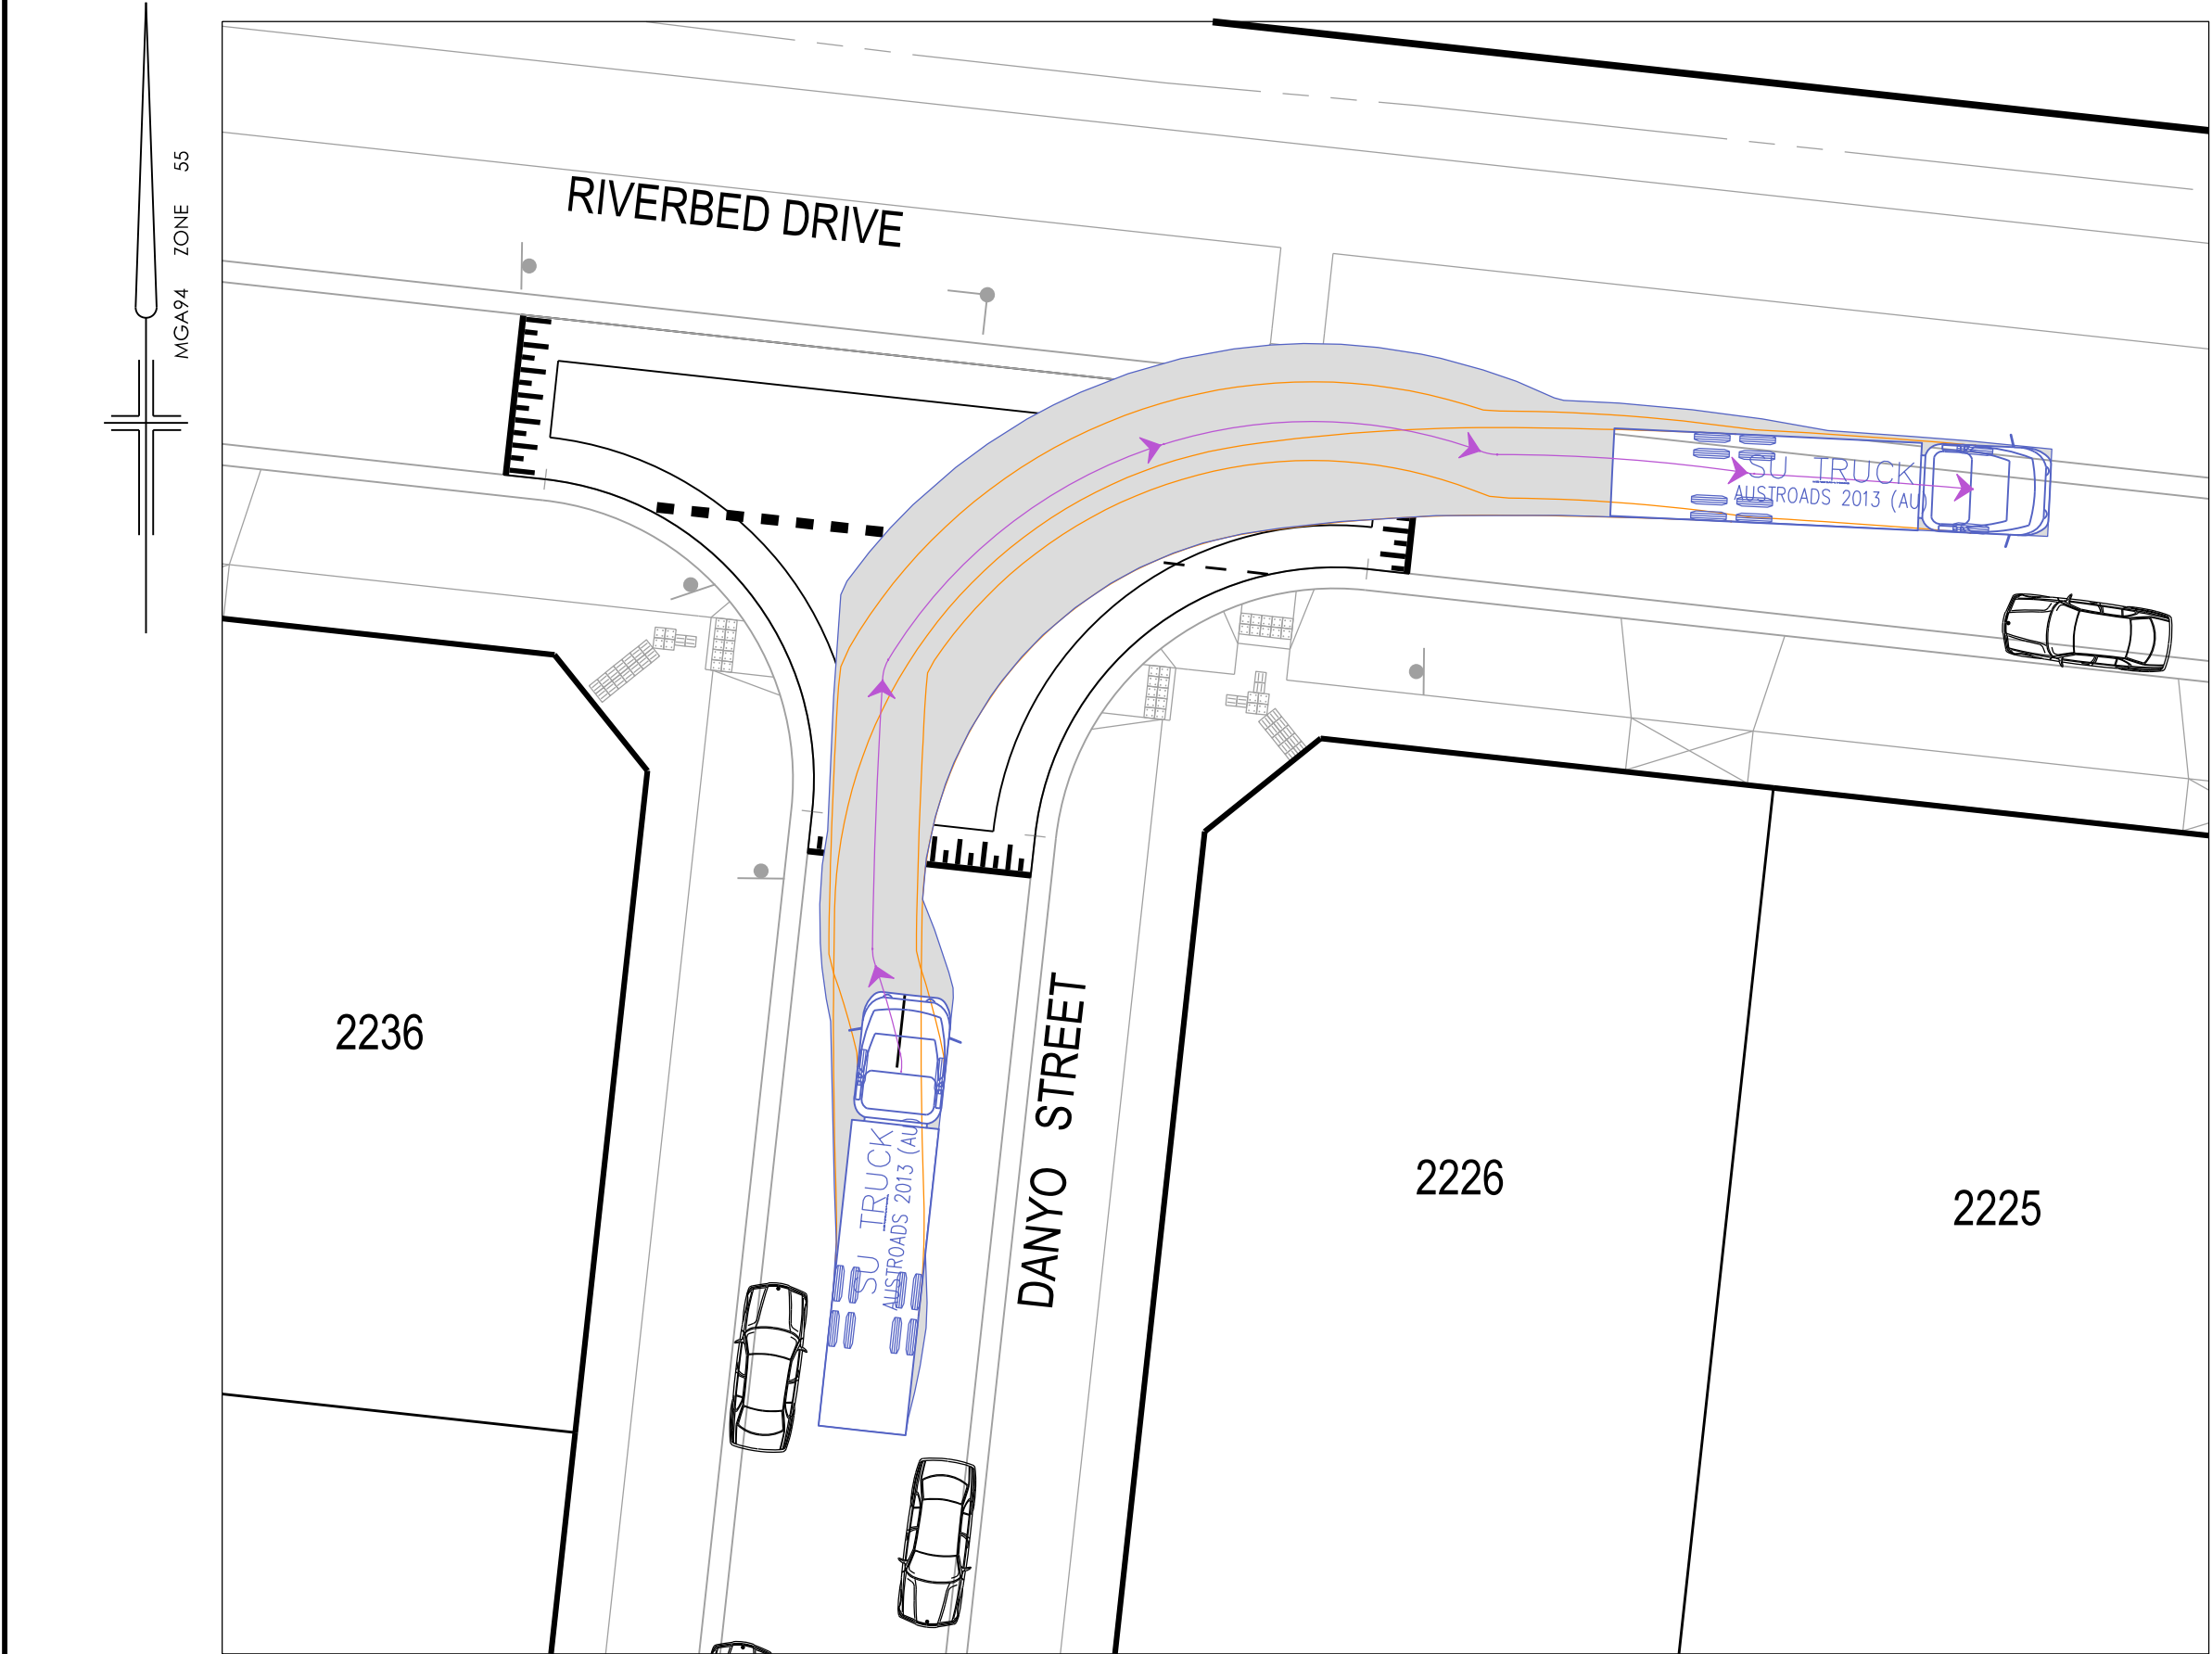



NOTE: a) Gas offset noted if required

AMENDMENTS					brees pitt dixon pty. ltd. land surveyorscivil engineers			1/19 cato street hawthorn east, 3123 telephone 8823 2300 fax no. 8823 2310						
				MELWAY REF.	388-C-10	RATHDOWNNE ESTATE STAGE 22			MUNICIPALITY					
				SURVEY	BPD				WHITTLESEA					
				DESIGN	RGW				REFERENCE					
P5	25.08.26	ISSUE FOR COMMENTS			DETAIL PLAN, LOCALITY PLAN, SERVICES SCHEDULE			9365 ^E /22						
P1	29.06.26	ISSUE FOR COMMENTS	DRAWN	DT										
VER	DATE	REMARKS	CHECKED		SCALE	AS SHOWN	DATUM	AHD	DATE	JUL '25	SHEET	1	OF 5	P 1

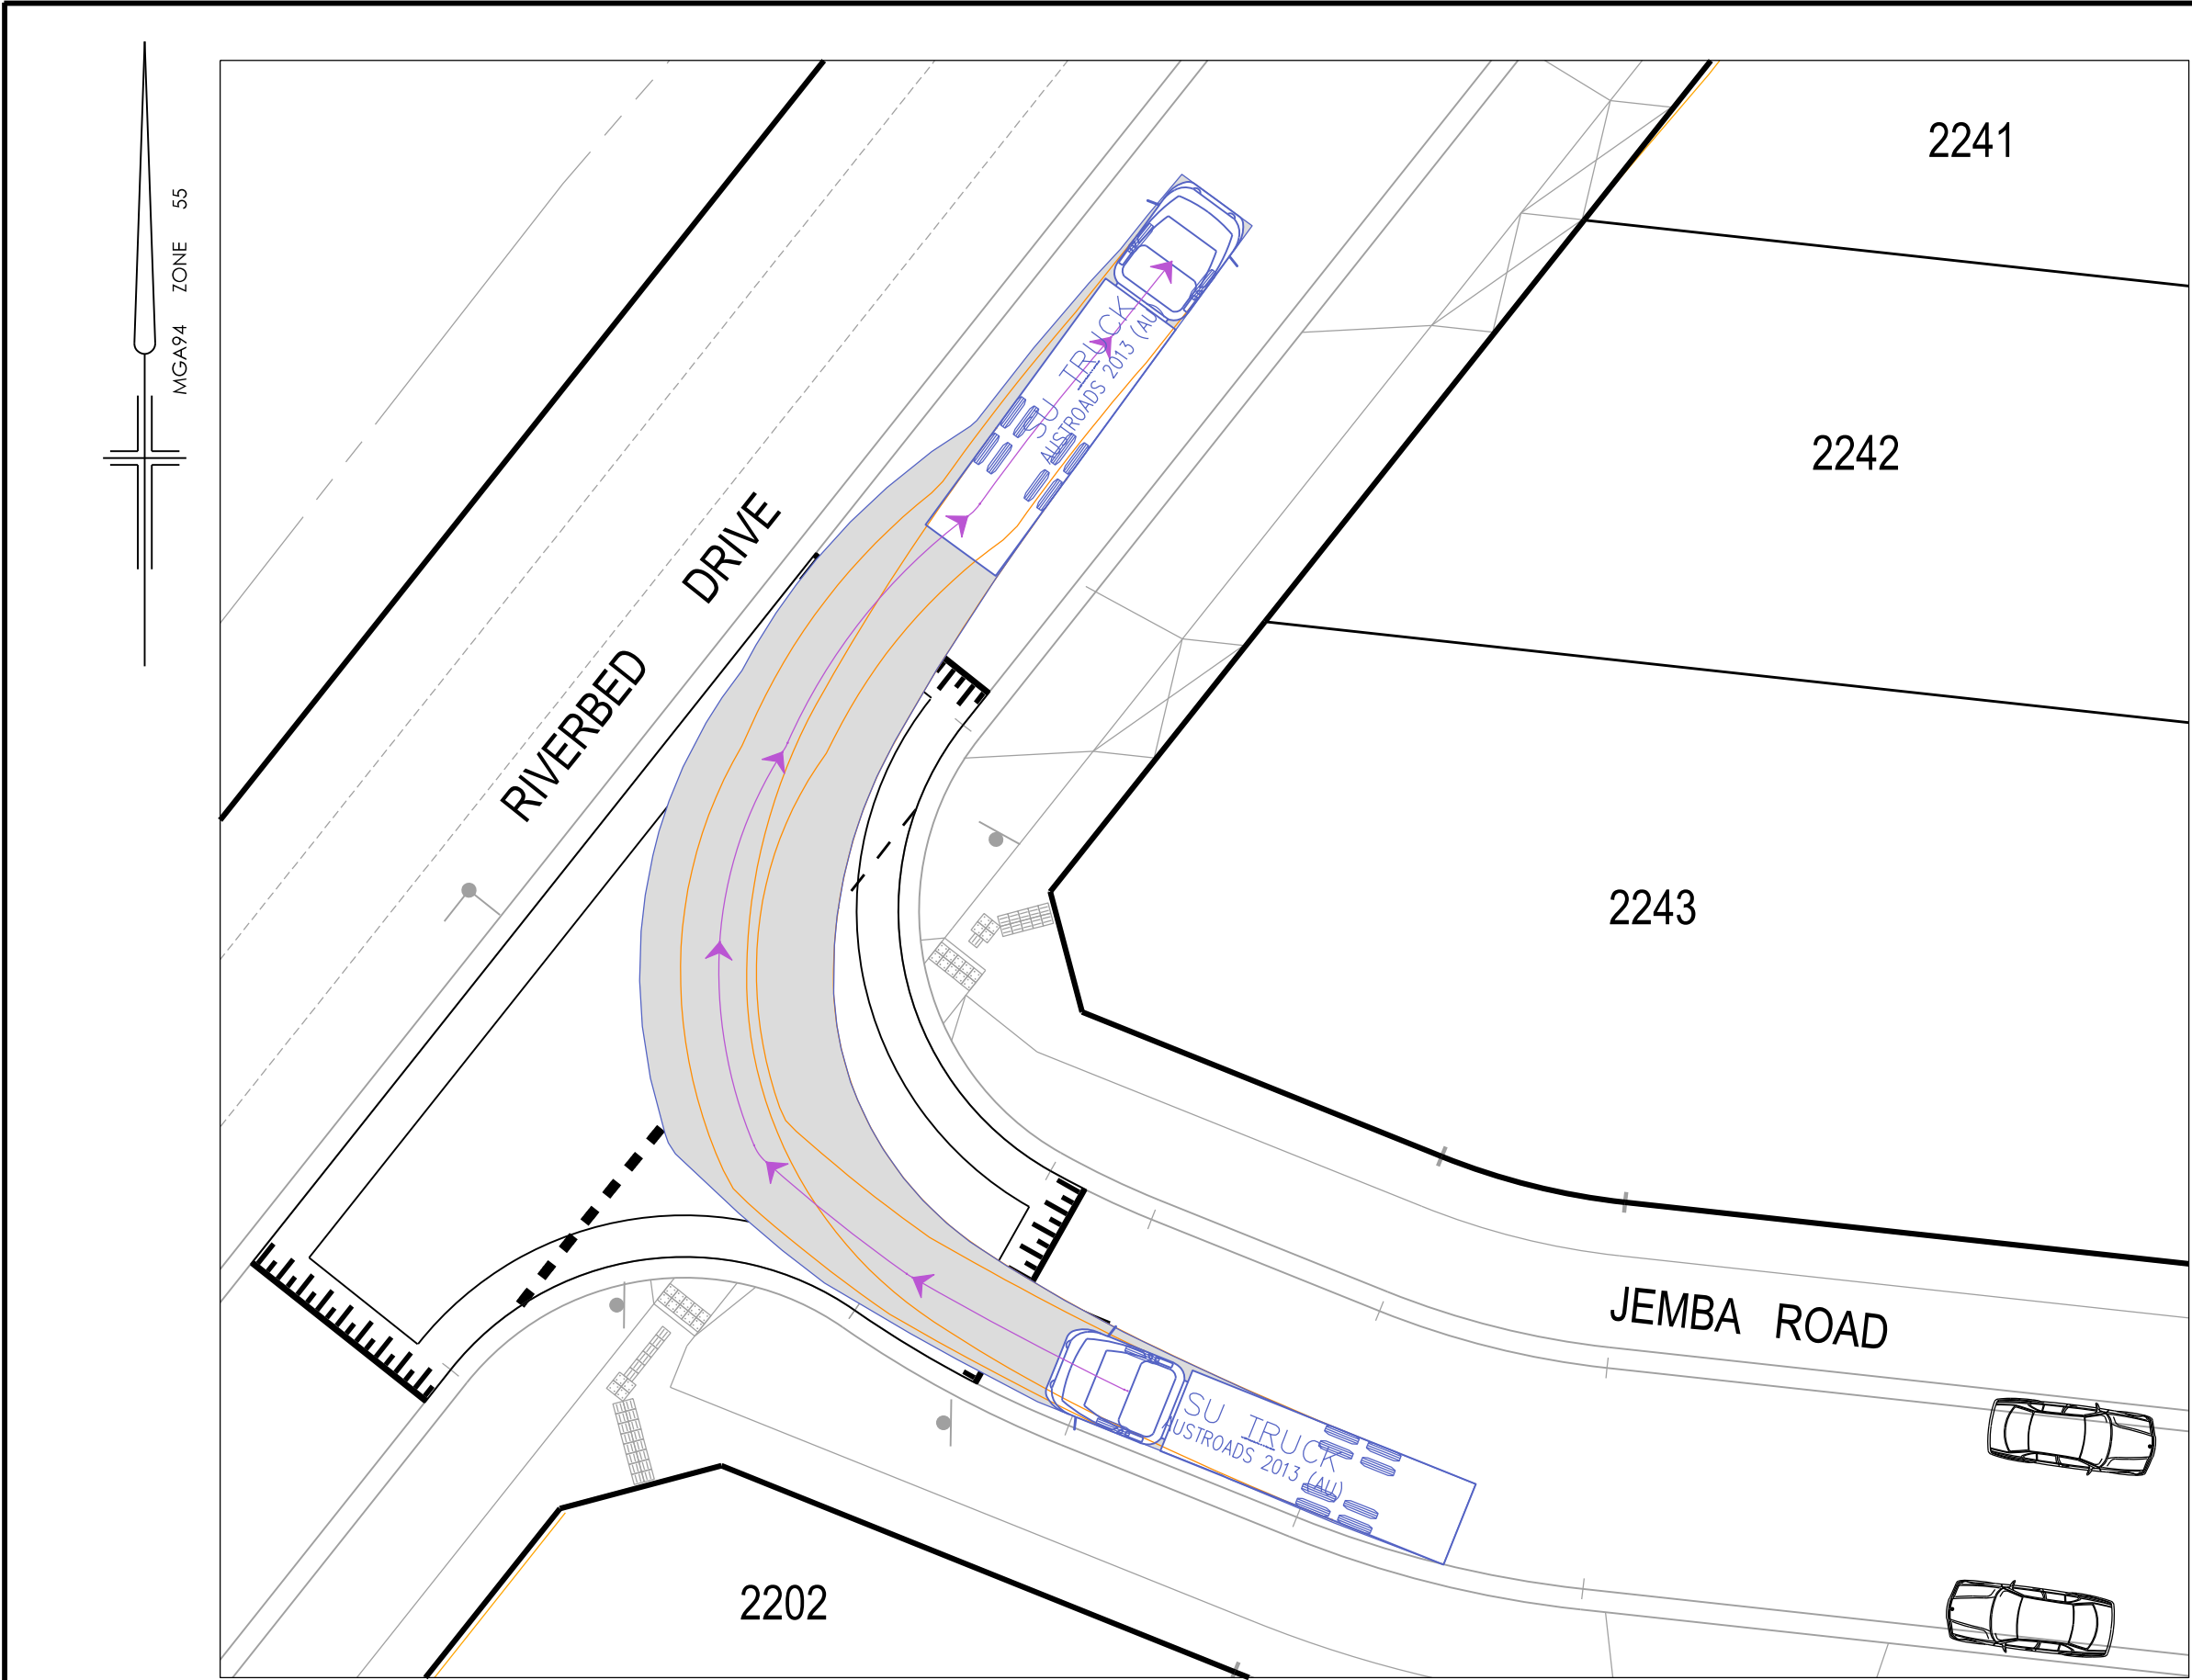


CAR

Width	: 1.94	meters
Track	: 1.84	
Lock to Lock Time	: 6.0	
Steering Angle	: 33.5	

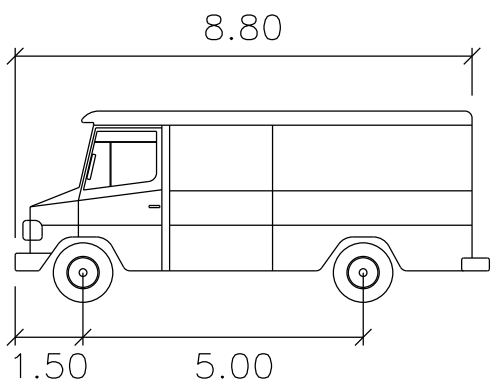

SERVICE VEHICLE

Width	: 2.50	meters
Track	: 2.50	
Lock to Lock Time	: 6.0	
Steering Angle	: 38.7	

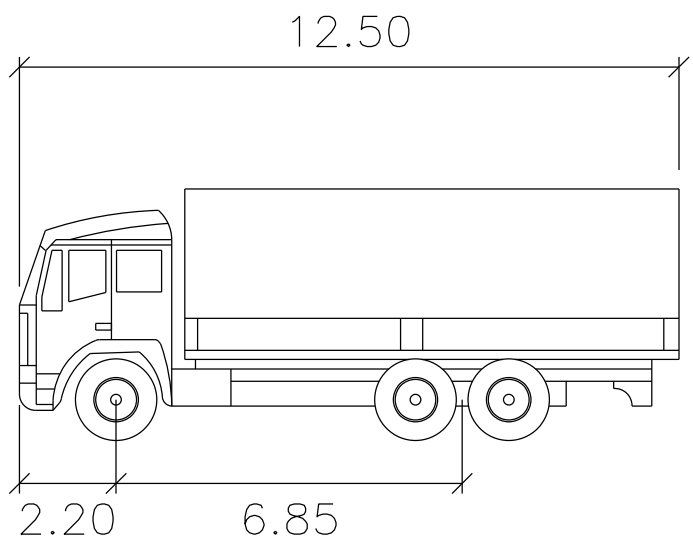

SU TRUCK

Width	: 2.50	meters
Track	: 2.50	
Lock to Lock Time	: 6.0	
Steering Angle	: 36.6	

VEHICLE PATH LEGEND

- Swept Path / Body Clearance
- Front Wheel Path
- Rear Wheel Path
- Vehicle Centreline Path

TURNING MOVEMENT DETAILS






SCALE 1:200

SCALE 1:200 @ A1

LENGTHS ARE IN METRES


AMENDMENTS					1/19 cato street hawthorn east, 3123 telephone 8823 2300 fax no. 8823 2310			
			MELWAY REF.	388-C-10	RATHDOWNE ESTATE STAGE 22		MUNICIPALITY	
			SURVEY	BPD			WHITTLESEA	
			DESIGN	RGW			REFERENCE	
P5 25.08.26 ISSUE FOR COMMENTS			DRAWN	DT	TURNING MOVEMENT DETAILS		9365 E/22	
P1 29.06.26 ISSUE FOR COMMENTS			CHECKED		SCALE AS SHOWN	DATUM AHD	DATE JUL '25	SHEET 3 OF 5
VER DATE REMARKS							P1	

J:\H5385\Eng\Stage 22\FLPE22_FL03_TUR1.dgn
Printer: 22/08/2025

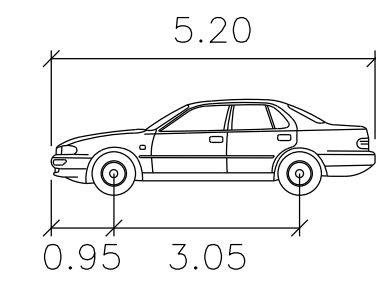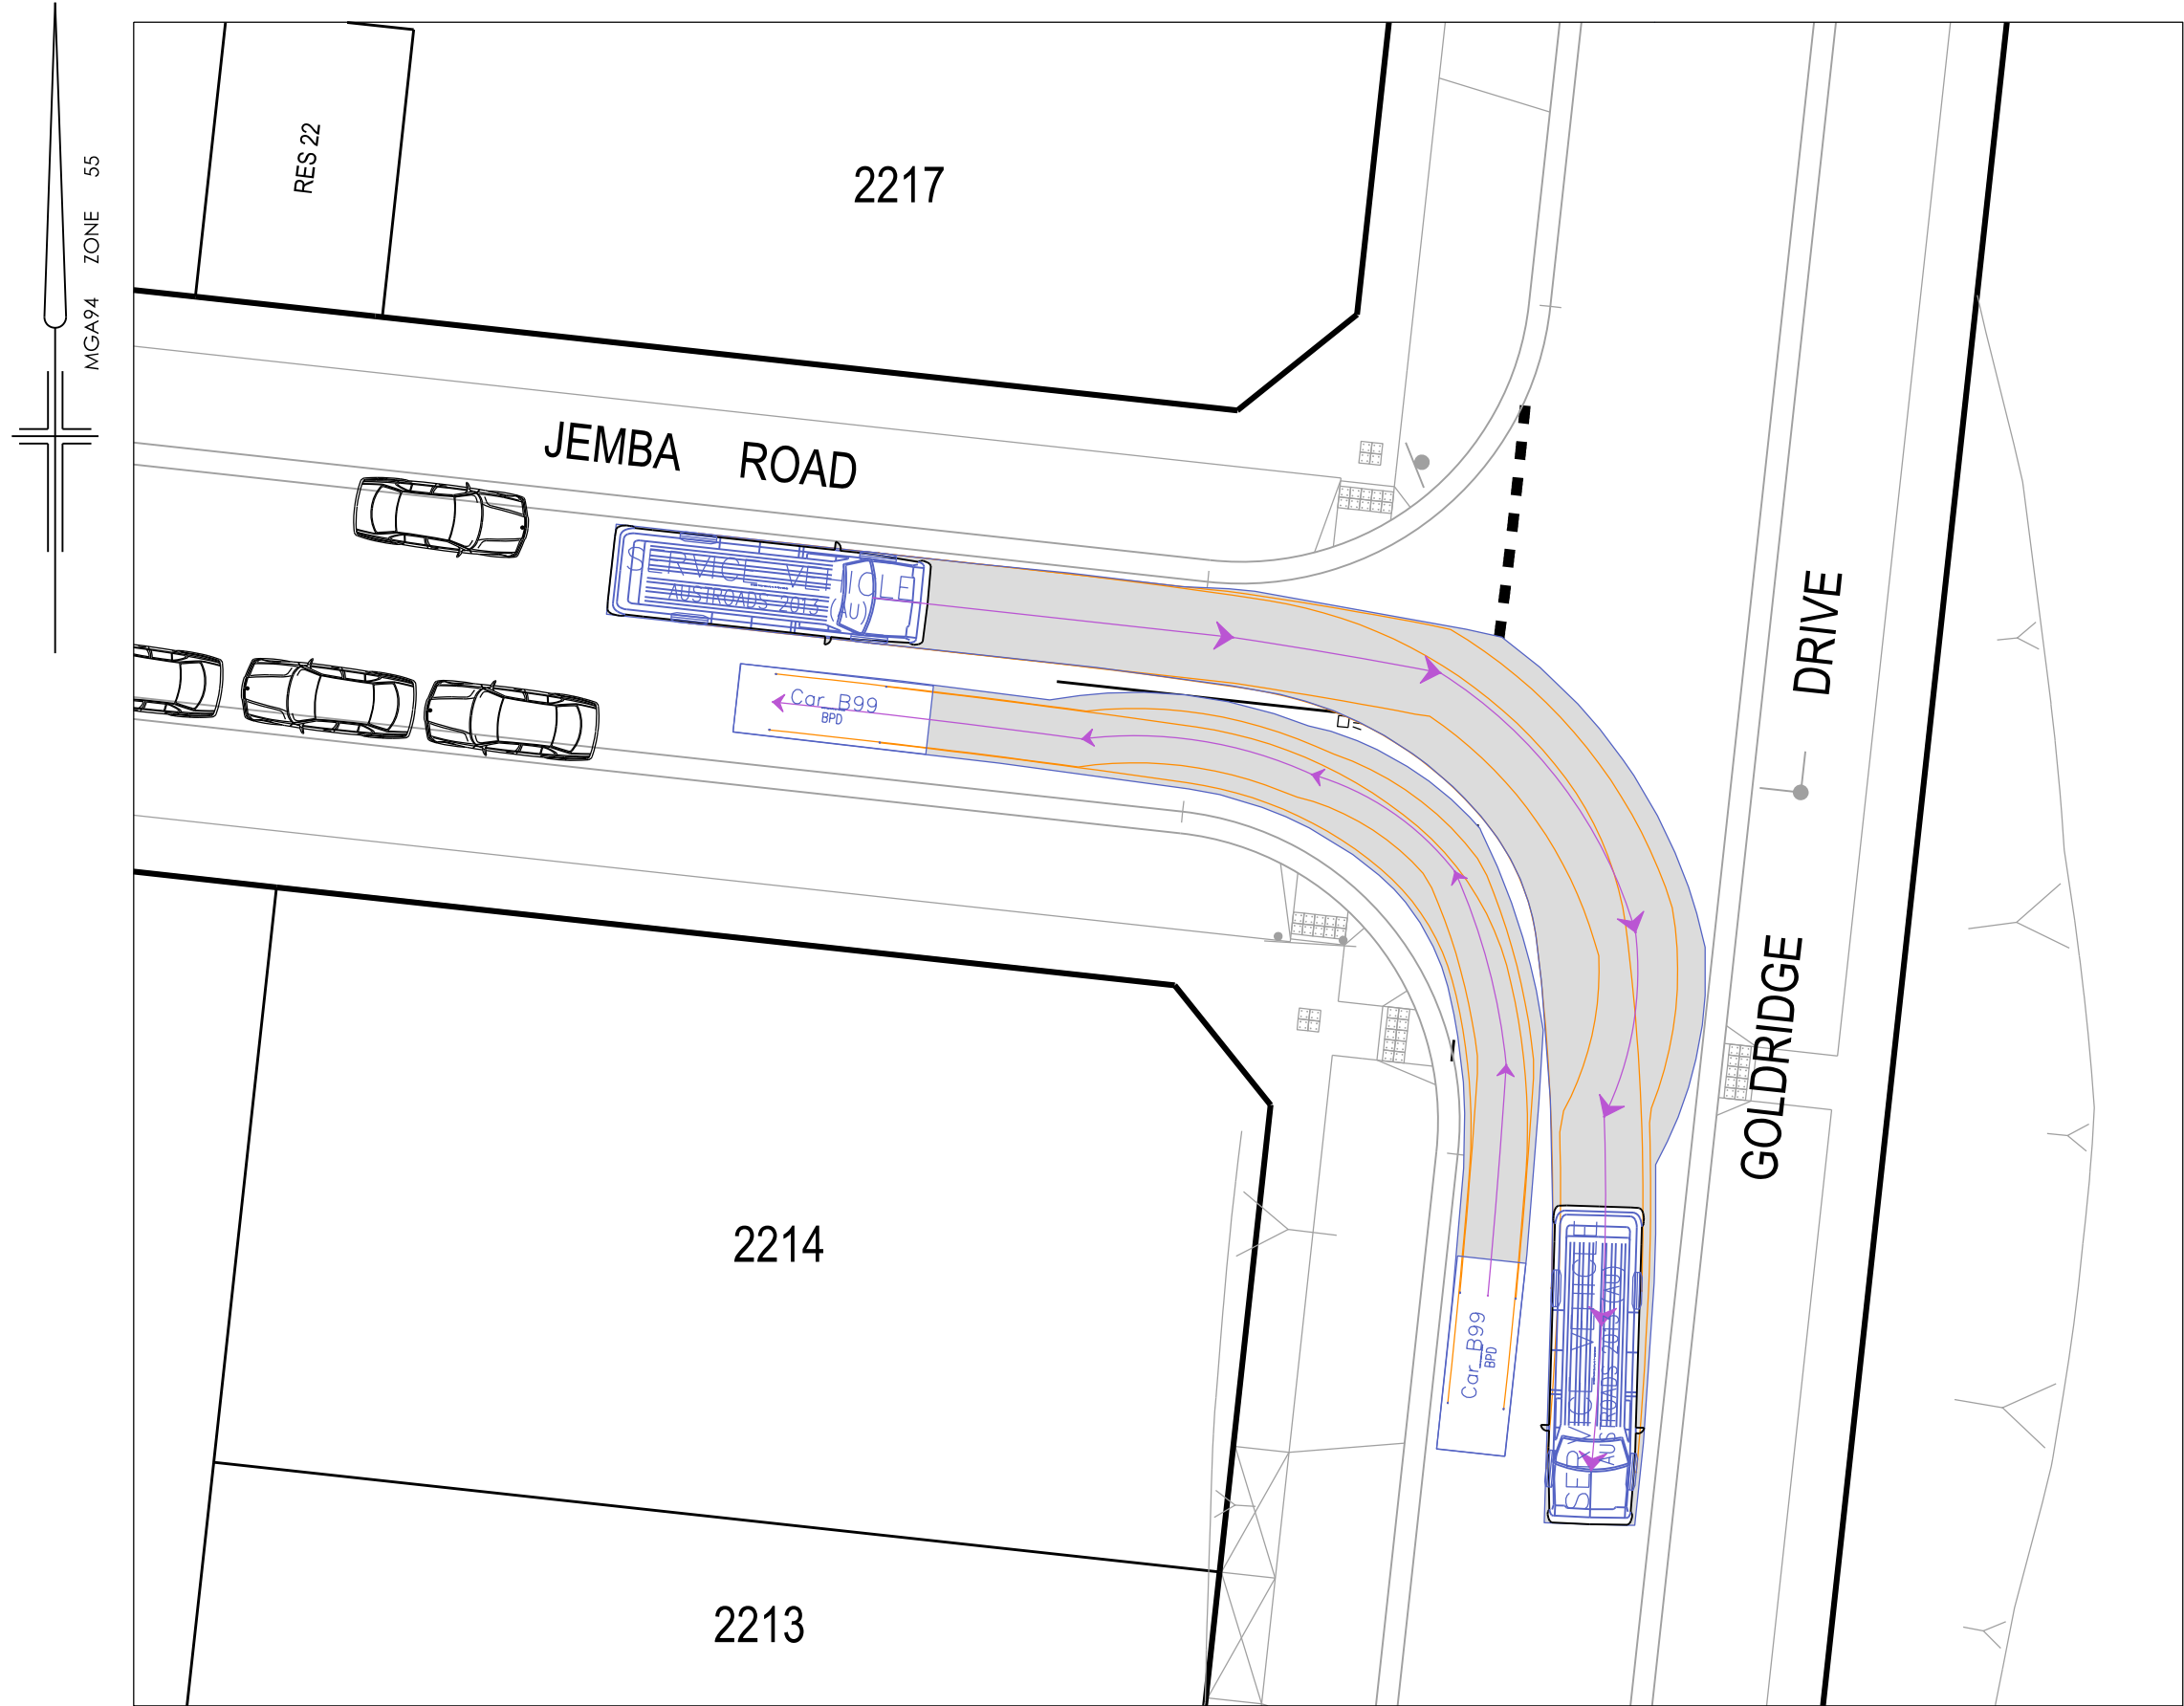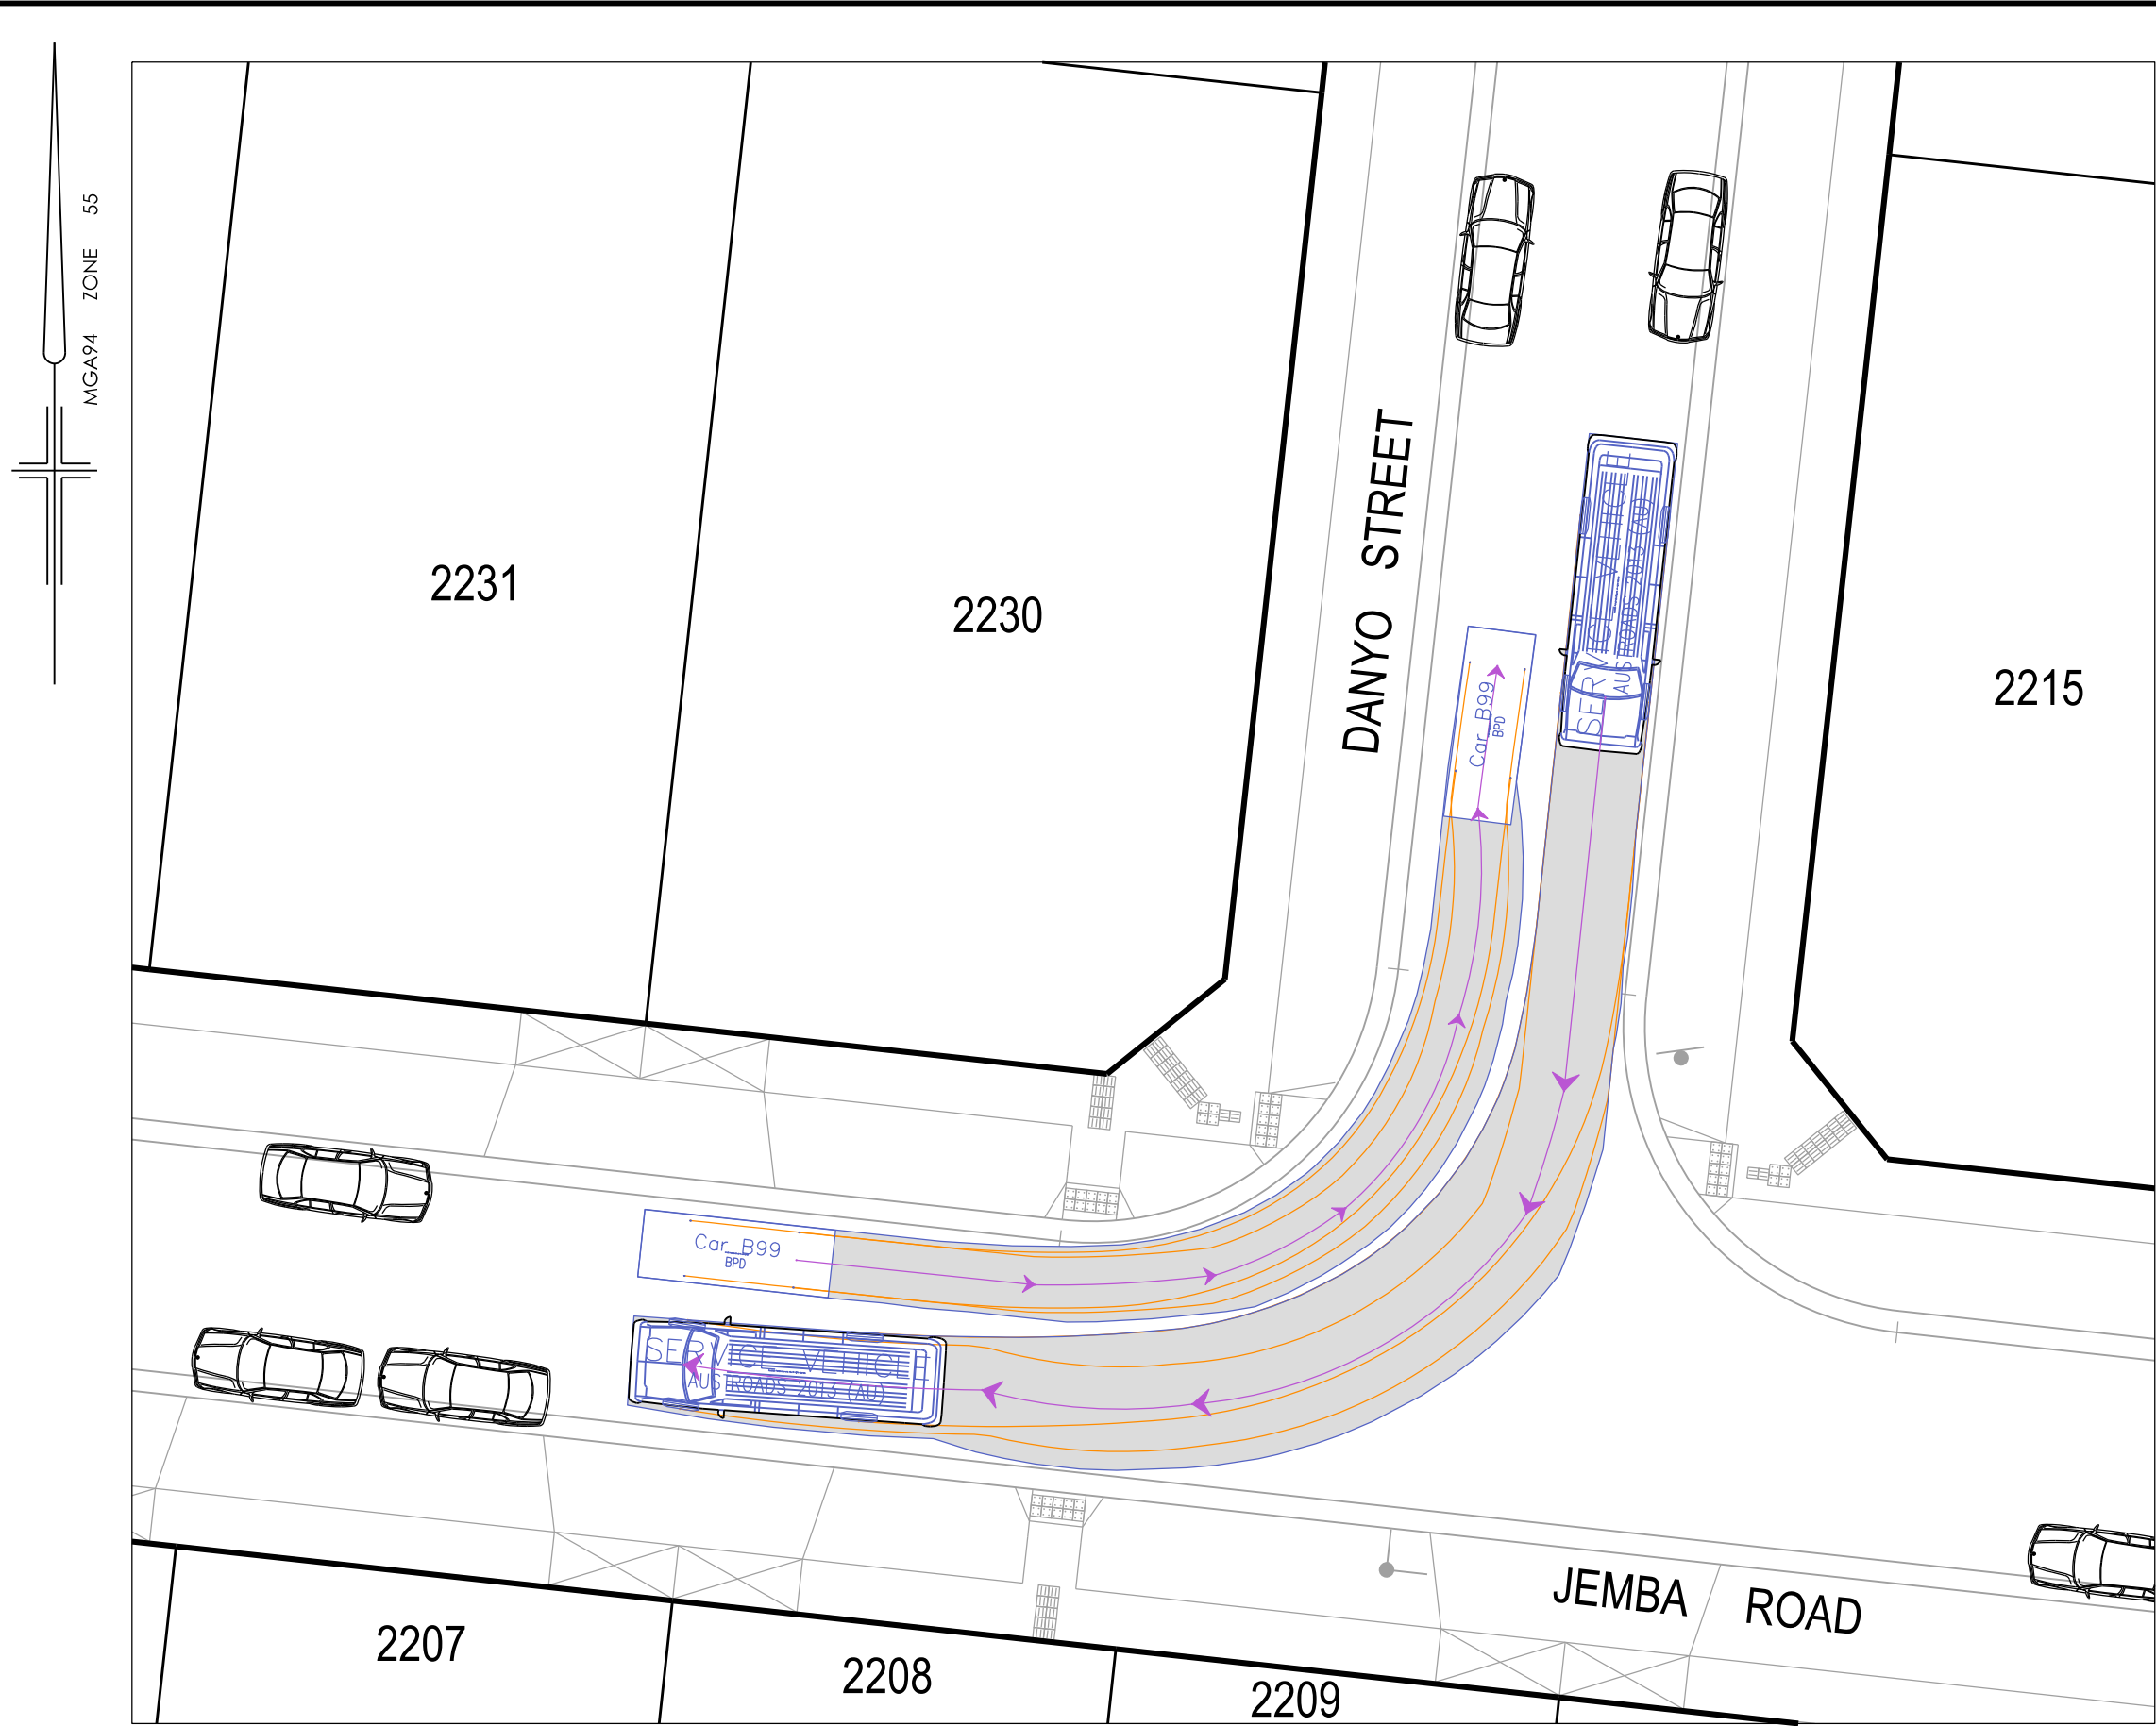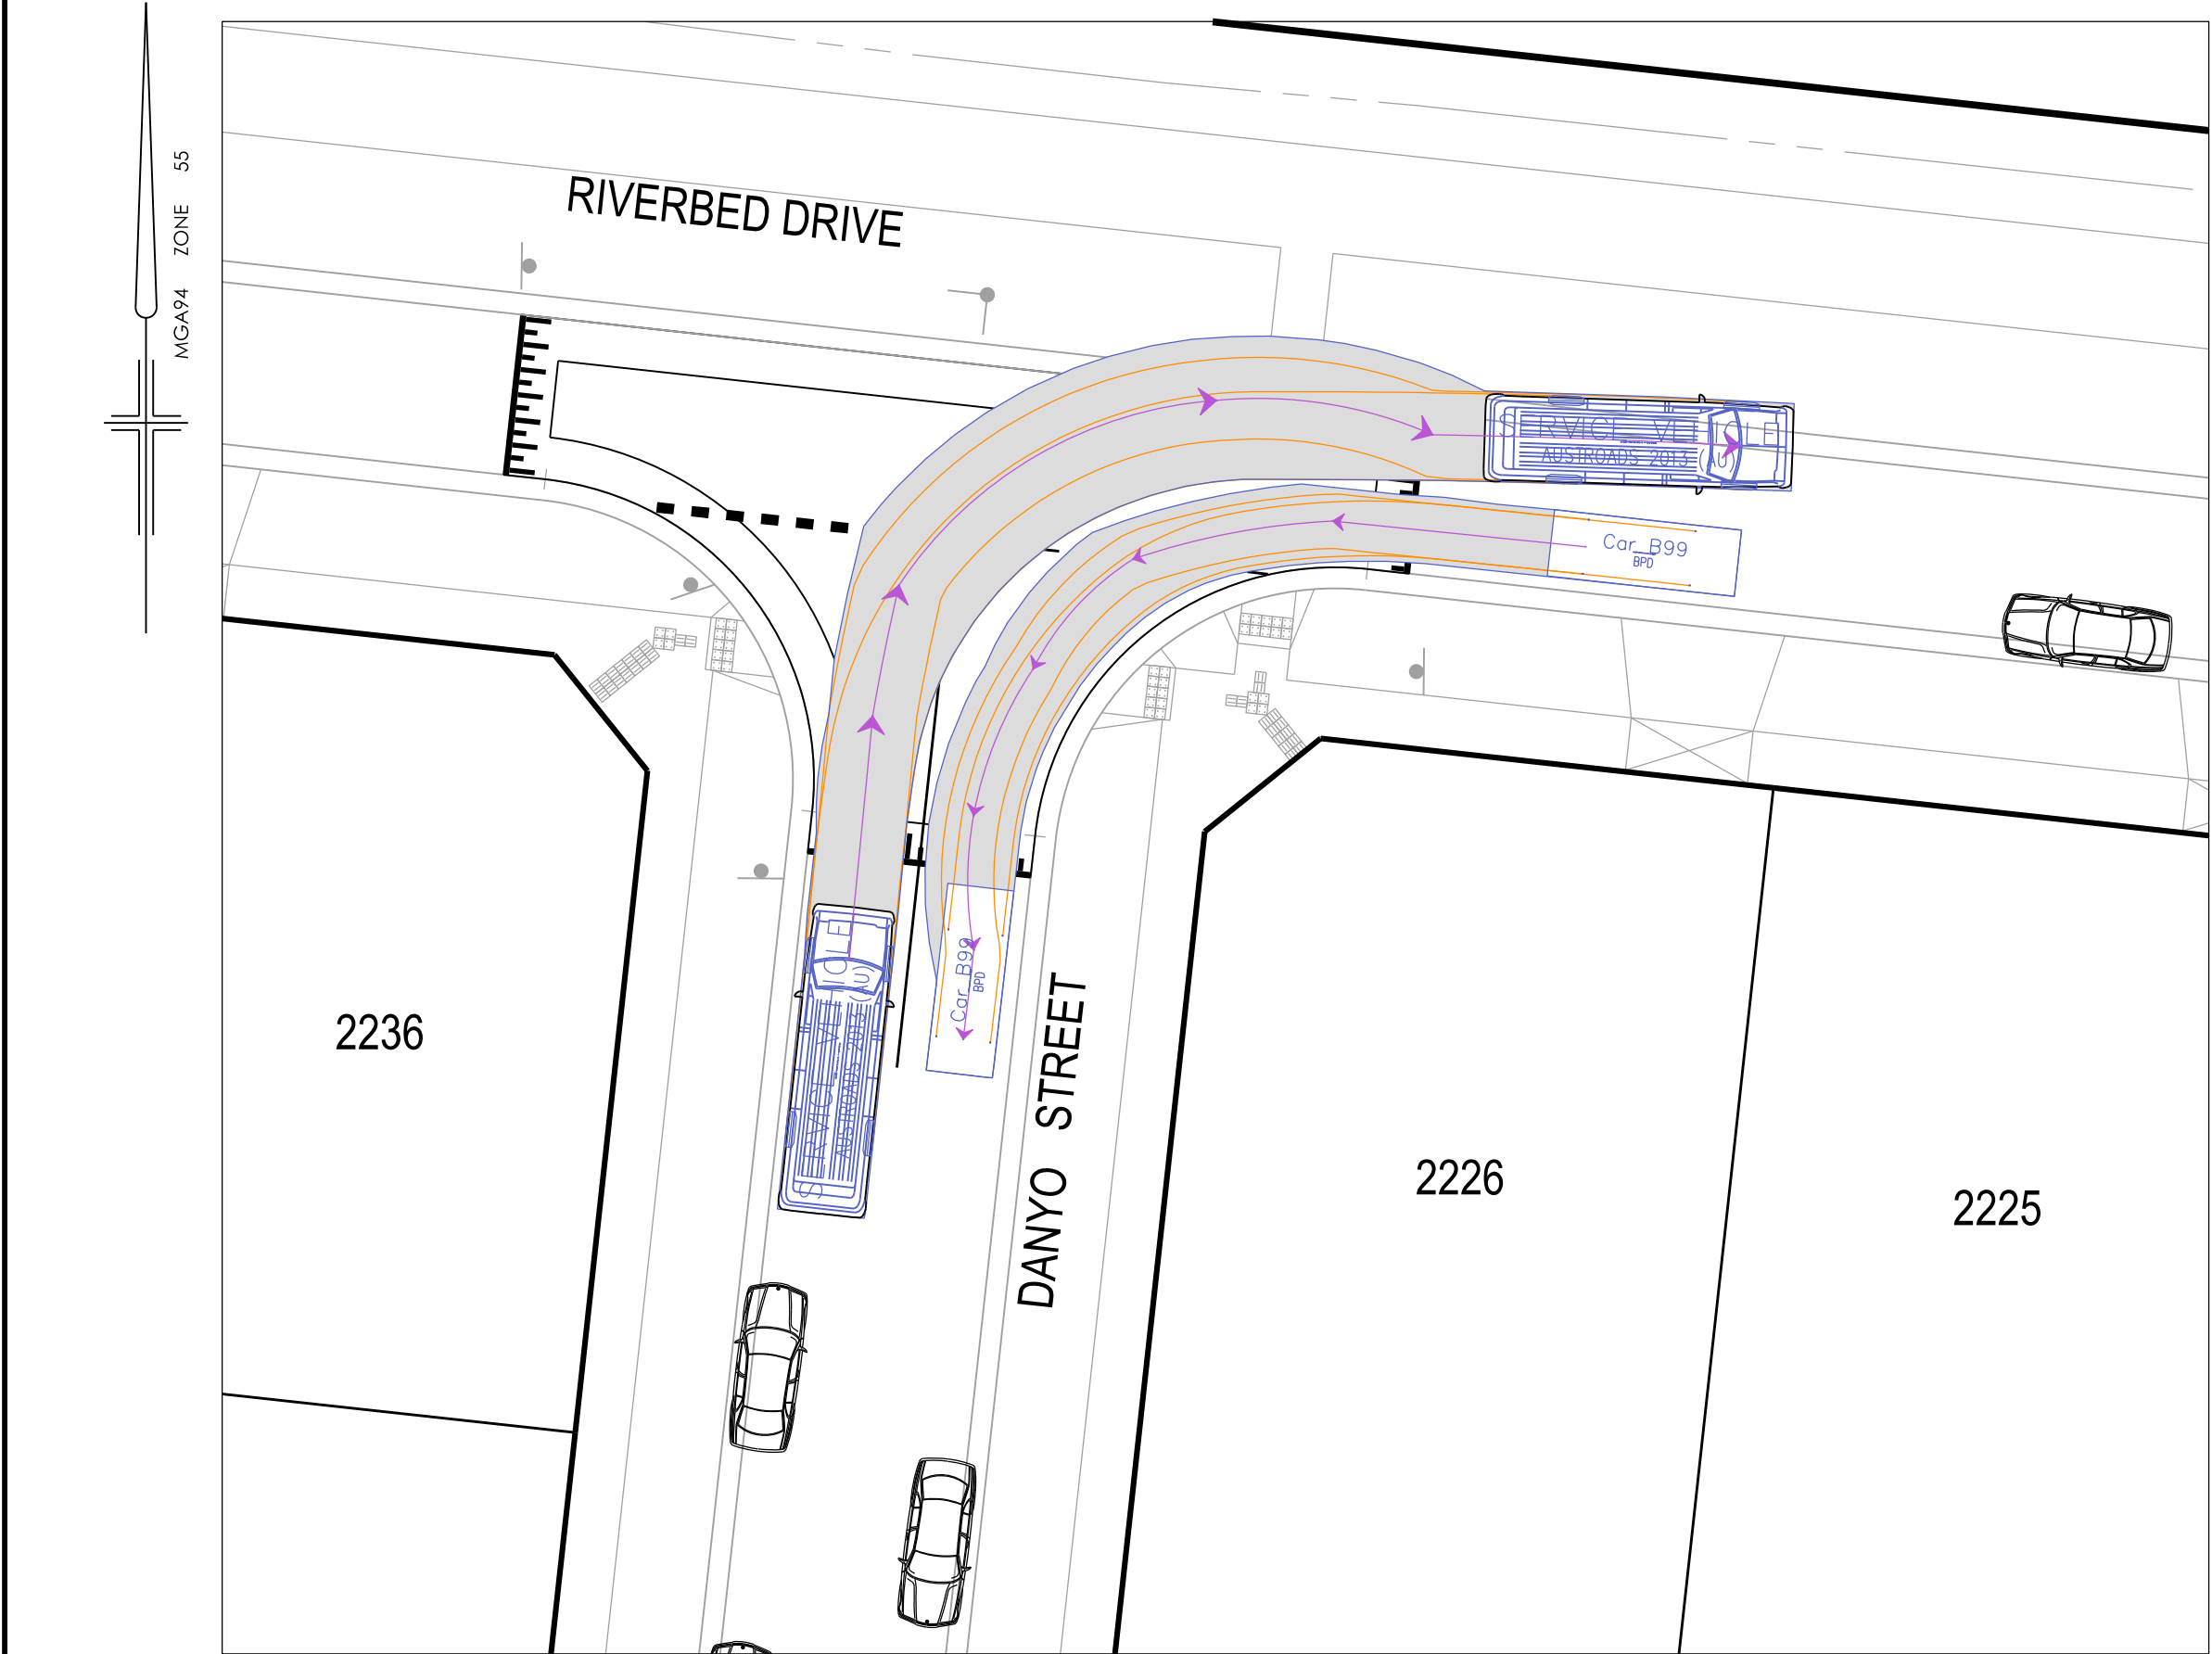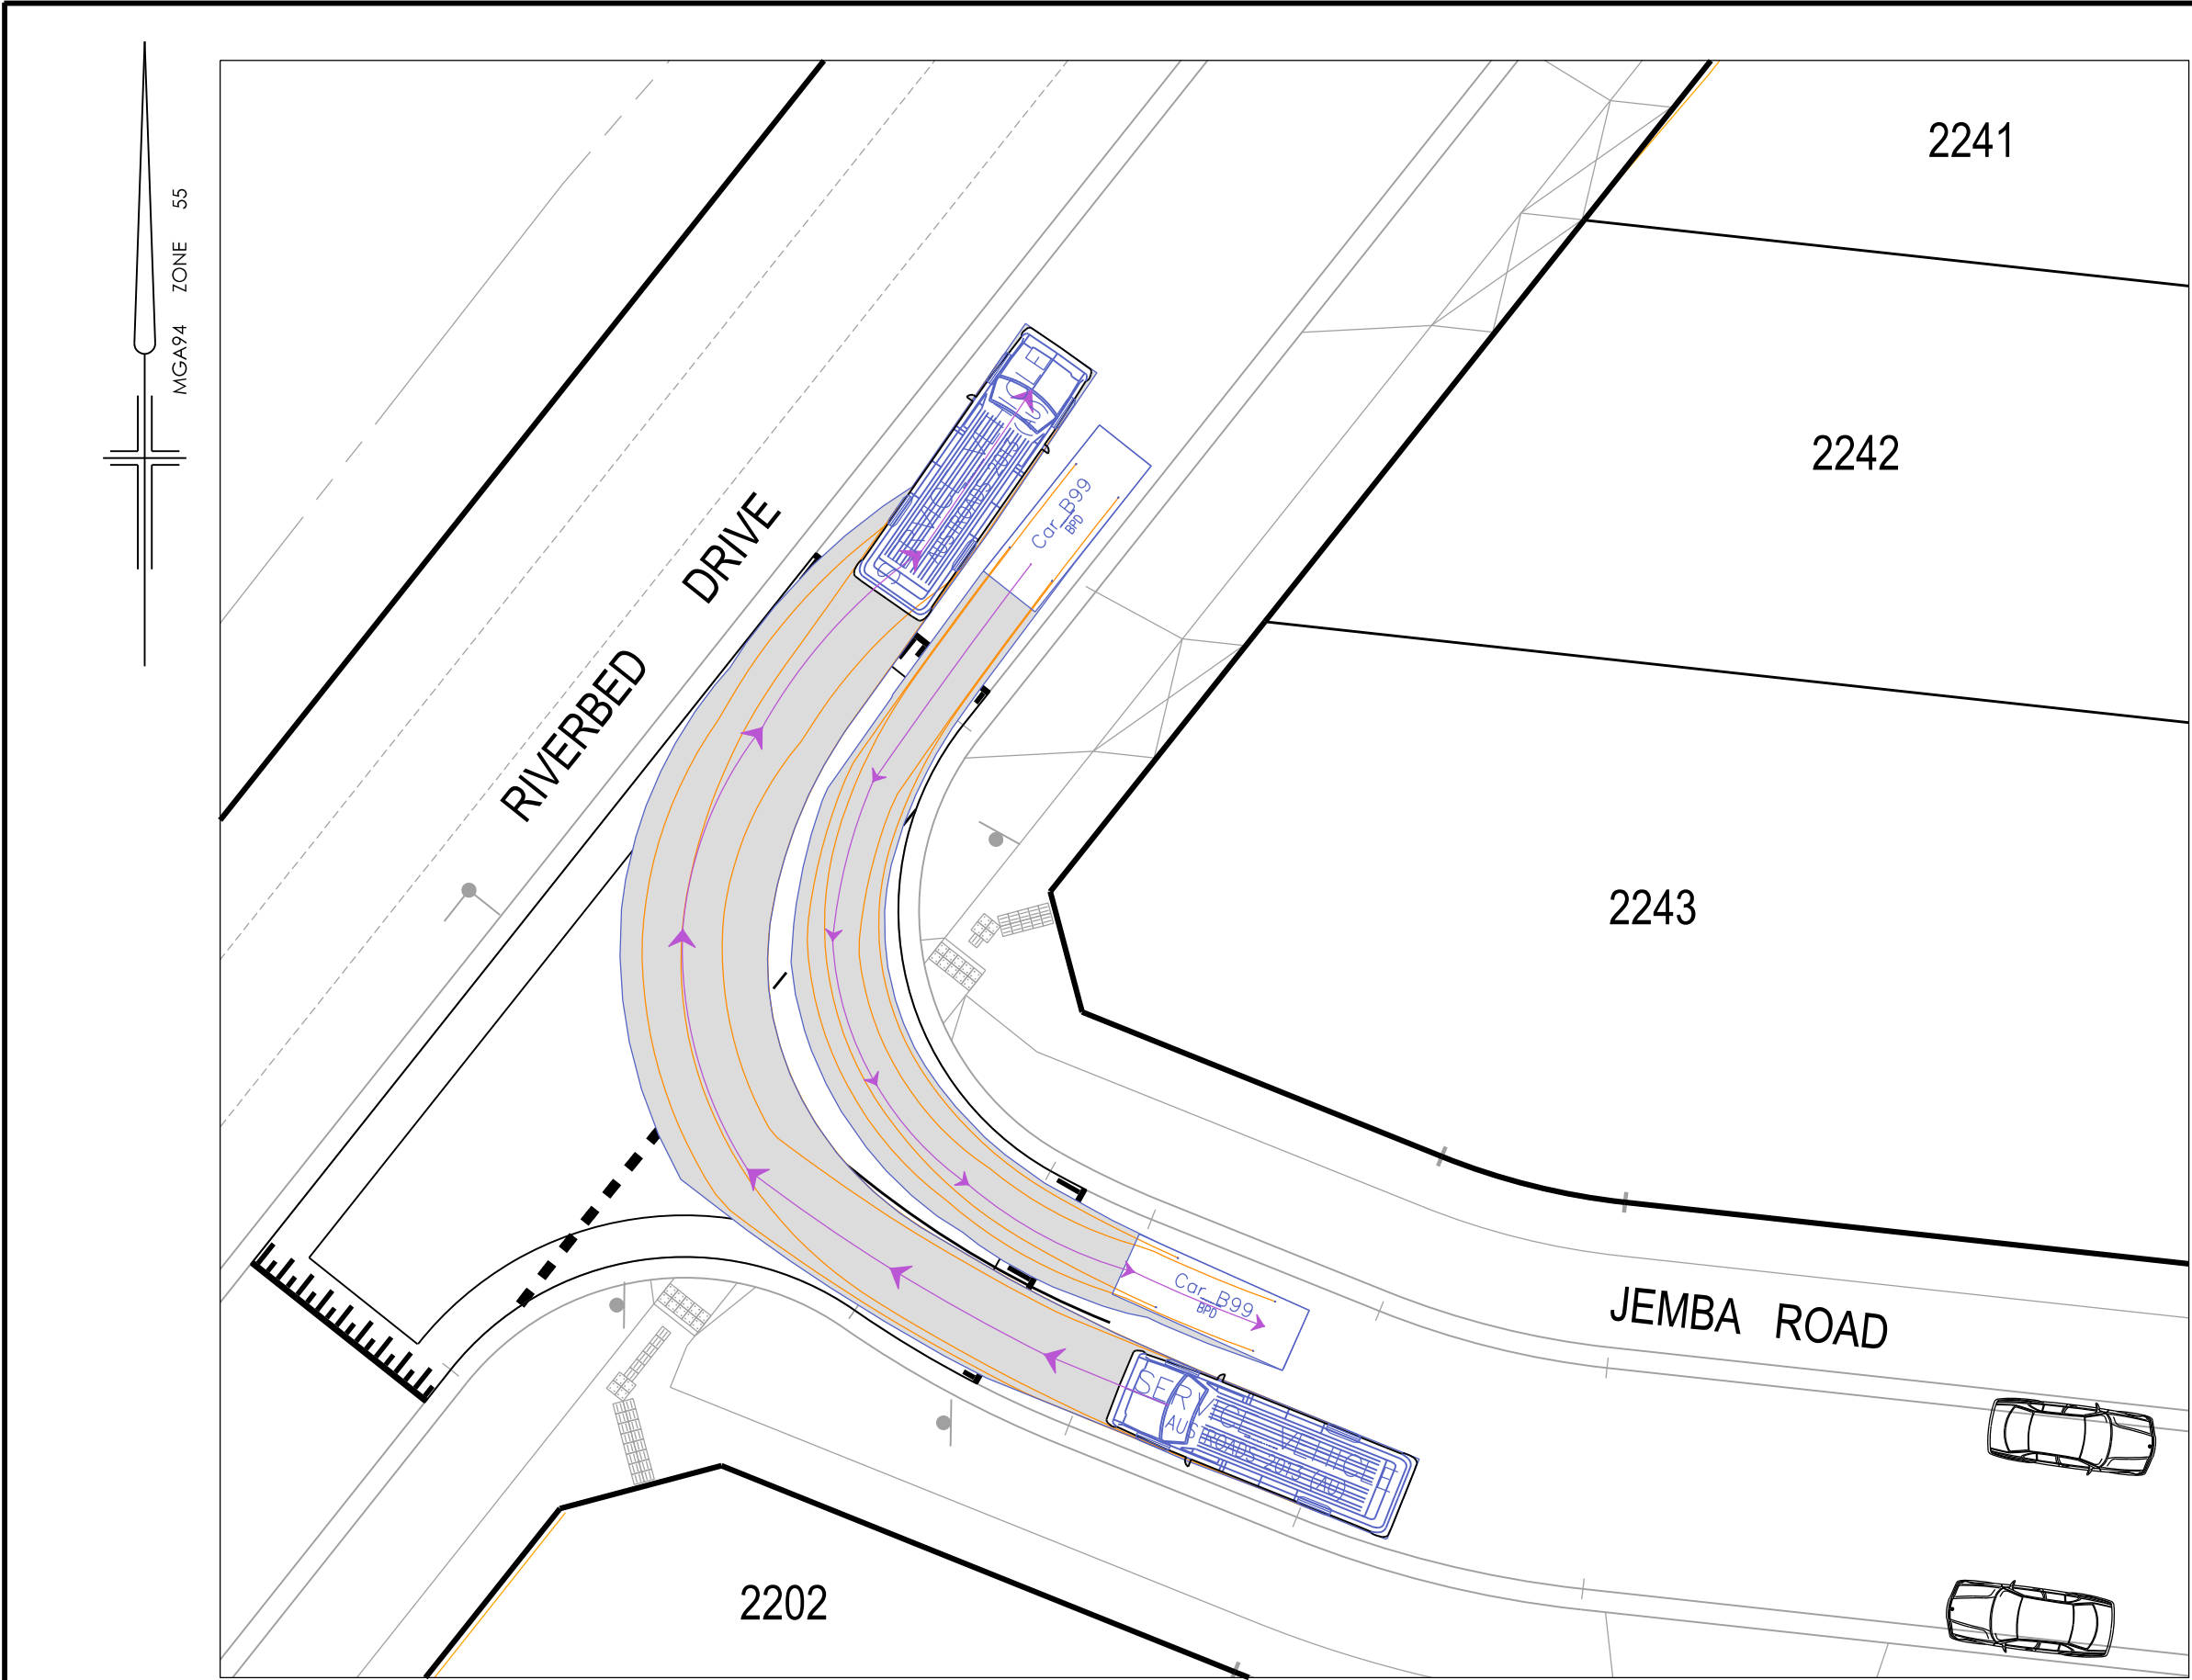


CAR

Width	: 1.94	meters
Track	: 1.84	
Lock to Lock Time	: 6.0	
Steering Angle	: 33.5	

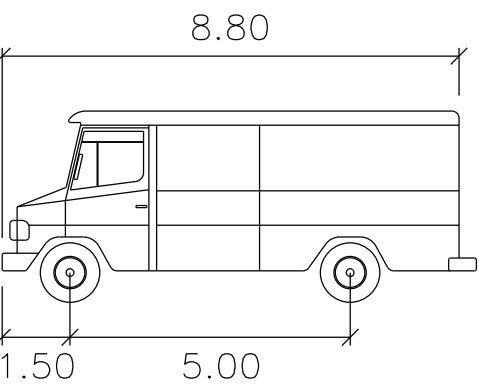

SERVICE VEHICLE

Width	: 2.50	meters
Track	: 2.50	
Lock to Lock Time	: 6.0	
Steering Angle	: 38.7	

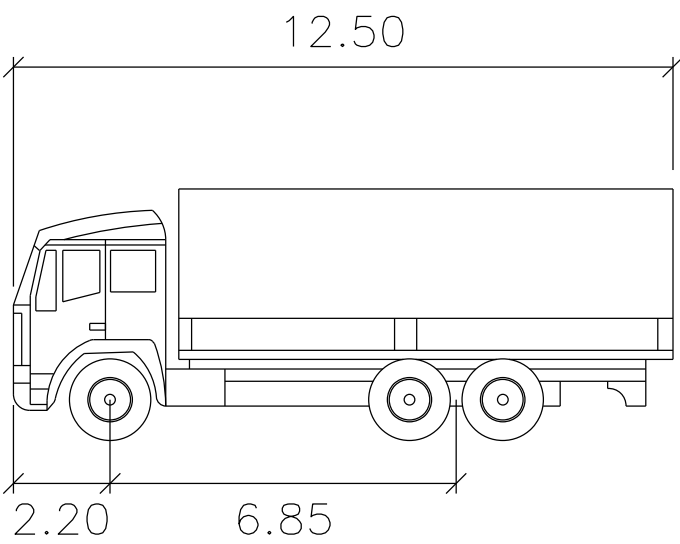

SU TRUCK

Width	: 2.50	meters
Track	: 2.50	
Lock to Lock Time	: 6.0	
Steering Angle	: 36.6	

VEHICLE PATH LEGEND

- Swept Path / Body Clearance
- Front Wheel Path
- Rear Wheel Path
- Vehicle Centreline Path


TURNING MOVEMENT DETAILS

SCALE 1:200

SCALE 1:200 @ A1




AMENDMENTS		breese pitt dixon pty. ltd. land surveyors civil engineers		1/19 cato street hawthorn east, 3123 telephone 8823 2300 fax no. 8823 2310	
P5	25.08.26	ISSUE FOR COMMENTS	MELWAY REF. 388-C-10	MUNICIPALITY WHITTLESEA	
P1	29.06.26	ISSUE FOR COMMENTS	SURVEY BPD	REFERENCE 9365 E/22	
VER	DATE	REMARKS	DESIGN RGW	RATHDOWNE ESTATE STAGE 22	
			DRAWN DT	TURNING MOVEMENT DETAILS	
			CHECKED	SCALE AS SHOWN	DATUM AHD
				DATE JUL '25	SHEET 4 OF 5

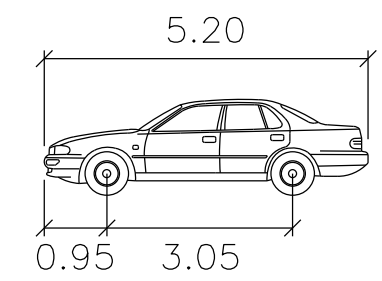


CAR

Width	: 1.94	meters
Track	: 1.84	
Lock to Lock Time	: 6.0	
Steering Angle	: 33.5	

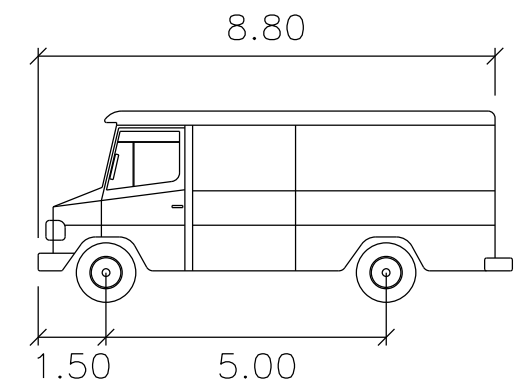

SERVICE VEHICLE

Width	: 2.50	meters
Track	: 2.50	
Lock to Lock Time	: 6.0	
Steering Angle	: 38.7	

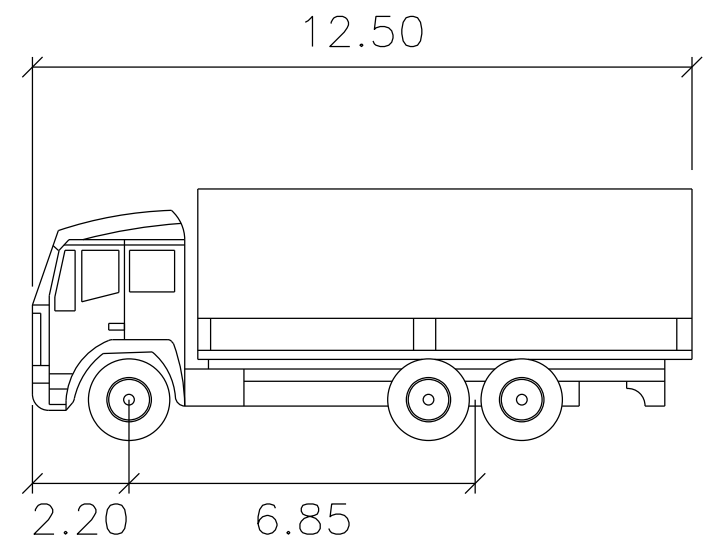

SU TRUCK

Width	: 2.50	meters
Track	: 2.50	
Lock to Lock Time	: 6.0	
Steering Angle	: 36.6	

VEHICLE PATH LEGEND

- Swept Path / Body Clearance
- Front Wheel Path
- Rear Wheel Path
- Vehicle Centreline Path

TURNING MOVEMENT DETAILS

SCALE 1:200

SCALE 1:200 @ A1

AMENDMENTS					breese pitt dixon pty. ltd.		1/19 cato street hawthorn east, 3123 telephone 8823 2300 fax no. 8823 2310		
						land surveyors	civil engineers		
					MELWAY REF.	388-C-10	RATHDOWNE ESTATE STAGE 22	MUNICIPALITY	WHITTLESEA
					SURVEY	BPD		REFERENCE	
	P5	25.08.26	ISSUE FOR COMMENTS	DESIGN	RGW	TURNING MOVEMENT DETAILS	9365 ^E /22	SHEET 5 OF 5	P1
	P1	29.06.26	ISSUE FOR COMMENTS	DRAWN	DT				
VER	DATE	REMARKS		CHECKED		SCALE AS SHOWN	DATUM AHD	DATE JUL '25	

J:\H5385\Eng\Stage 22\FLPE22_FL05_TUR3.dgn