


**AQUAREVO STAGE 1
BUILDING ENVELOPE PLAN
INCLUDING HEIGHT AND SETBACK
PROFILE IDENTIFIER CODE**


AQUAREVO
LYNDHURST

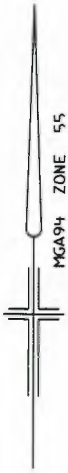

Planning & Environment Act 1987
CASEY PLANNING SCHEME
 Plans Approved Under *Condition 6*
 Planning Permit No: *P1700983/14*
 Sheet *1* of *17* Sheet(s)
 Date: *25/5/17*

For & on Behalf of the Responsible Authority

SCALE 1:4000 AT A3

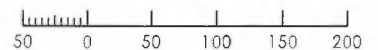

LENGTHS ARE IN METRES

SHEET 1 OF 3 SHEETS


8766/1 VERSION G



Breese Pitt Dixon Pty Ltd
 1/19 Calo Street
 Hawthorn East Vic 3123
 Ph: 8823 2300 Fax: 8823 2310
 www.bpd.com.au info@bpd.com.au

**AQUAREVO STAGE 1
BUILDING ENVELOPE PLAN INCLUDING HEIGHT AND SETBACK
PROFILE IDENTIFIER CODE**

AQUAREVO
LYNDHURST

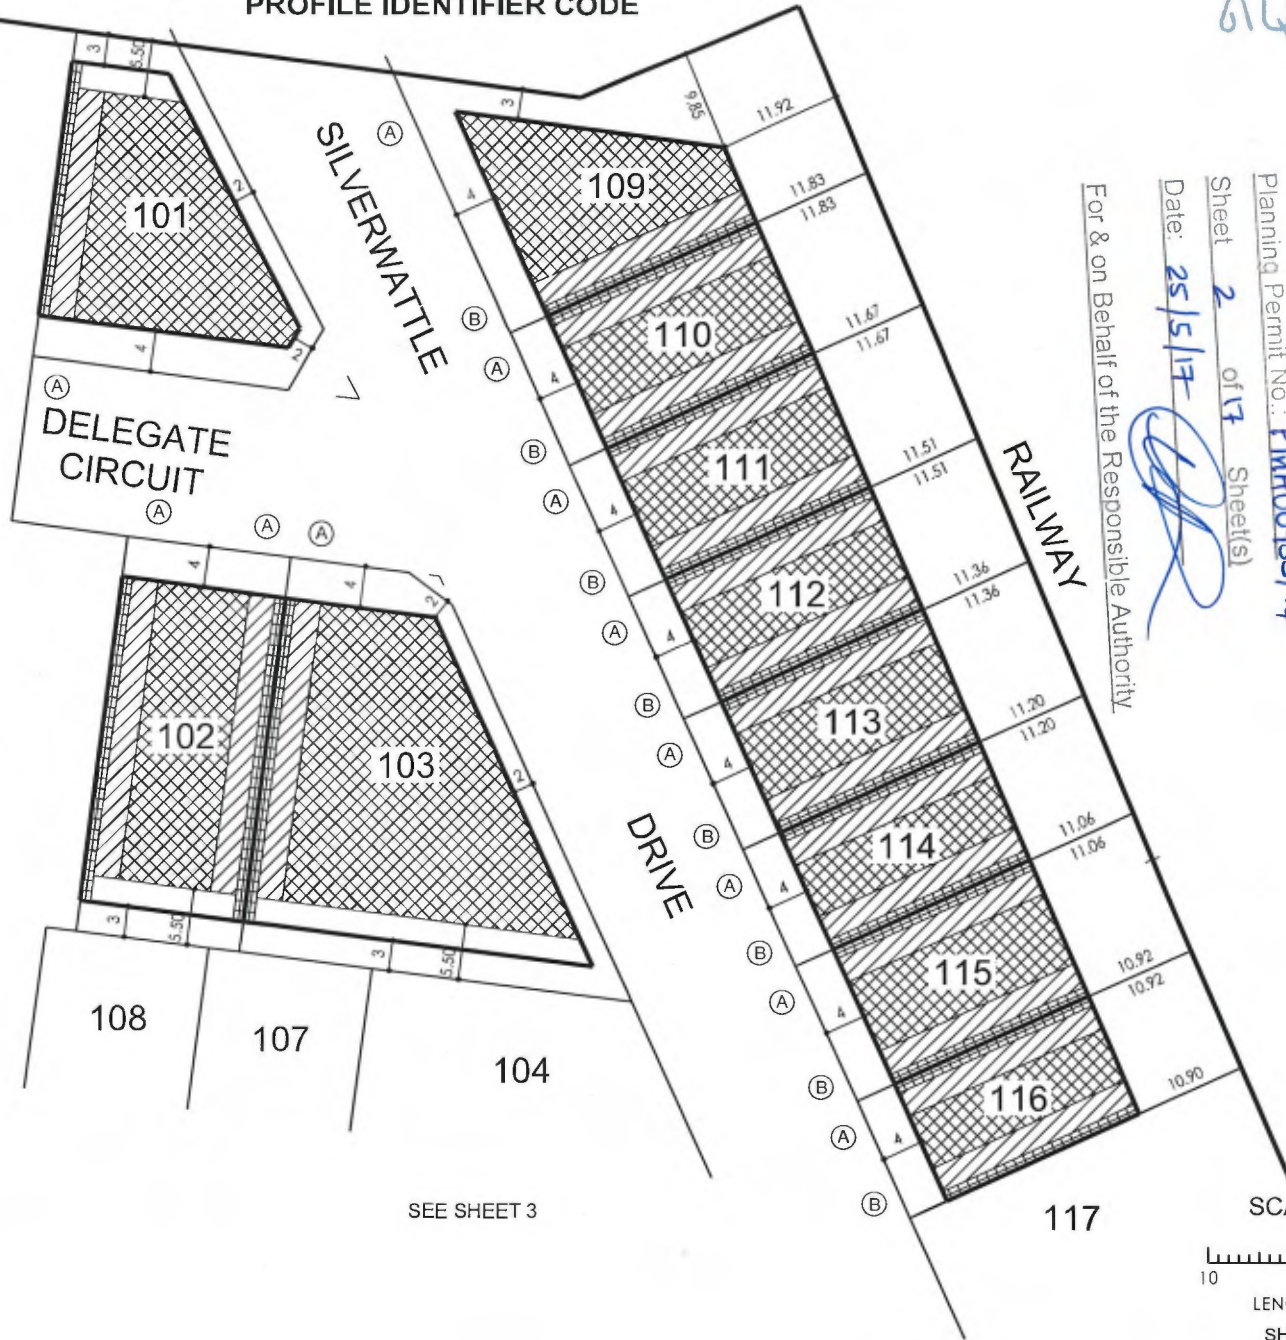

NOTATIONS

THIS PLAN FORMS PART OF THE "AQUAREVO BUILDING DESIGN GUIDELINES." PLEASE REFER TO THESE GUIDELINES FOR FURTHER INFORMATION

THE BUILDING ENVELOPES ON THIS PLAN ARE SHOWN ENCLOSED BY CONTINUOUS THICK LINES

PROFILE TYPES (A) (B) (C) (S) (T) (V) ARE CONTAINED IN THE AQUAREVO BUILDING DESIGN GUIDELINES

ON LOTS WHERE MORE THAN ONE BUILDING TO BOUNDARY ZONE (CROSS HATCHED ON THIS PLAN) IS SHOWN, A BUILDING CONSTRUCTED ON THE SAID LOT, MUST ONLY BE CONSTRUCTED WITHIN THE BUILDING TO BOUNDARY ZONE WHICH IS DIRECTLY ADJACENT TO THE CONSTRUCTED CROSSOVER

For & on Behalf of the Responsible Authority

Date: 25/5/17
[Signature]

Sheet 2 of 17 Sheets
Planning & Environment Act 1987
CASEY PLANNING SCHEME
Plans Approved Under
Planning Permit No.: P1400982/14



SEE SHEET 3

117

SCALE 1:500 AT A3



LENGTHS ARE IN METRES
SHEET 2 OF 3 SHEETS
8766/1 VERSION G

NOTATIONS

"AQUAREVO BUILDING DESIGN GUIDELINES." PLEASE REFER TO THESE GUIDELINES FOR FURTHER INFORMATION

THE BUILDING ENVELOPES ON THIS PLAN ARE SHOWN ENCLOSED BY CONTINUOUS THICK LINES

PROFILE TYPES (A) (B) (C) (S)

(T) ARE CONTAINED IN THE AQUAREVO BUILDING DESIGN GUIDELINES

ON LOTS WHERE MORE THAN ONE BUILDING TO BOUNDARY ZONE

(CROSS HATCHED ON THIS PLAN) IS SHOWN, A BUILDING CONSTRUCTED ON THE SAID LOT, MUST ONLY BE

TO BOUNDARY ZONE WHICH IS DIRECTLY ADJACENT TO THE CONSTRUCTED CROSSOVER

**AQUAREVO STAGE 1
BUILDING ENVELOPE PLAN INCLUDING HEIGHT
AND SETBACK PROFILE IDENTIFIER CODE**

RAILWAY

DRIVE

RESERVE


DELEGATE

RESERVE

MCARY ZONE 55

Planning & Environment Act 1987
CASEY PLANNING SCHEME
Plans Approved Under
Planning Permit No. **PA0000014**
Sheet **3** of **17** Sheet(s)
Date: **25/5/17**

For & on Behalf of [Signature]

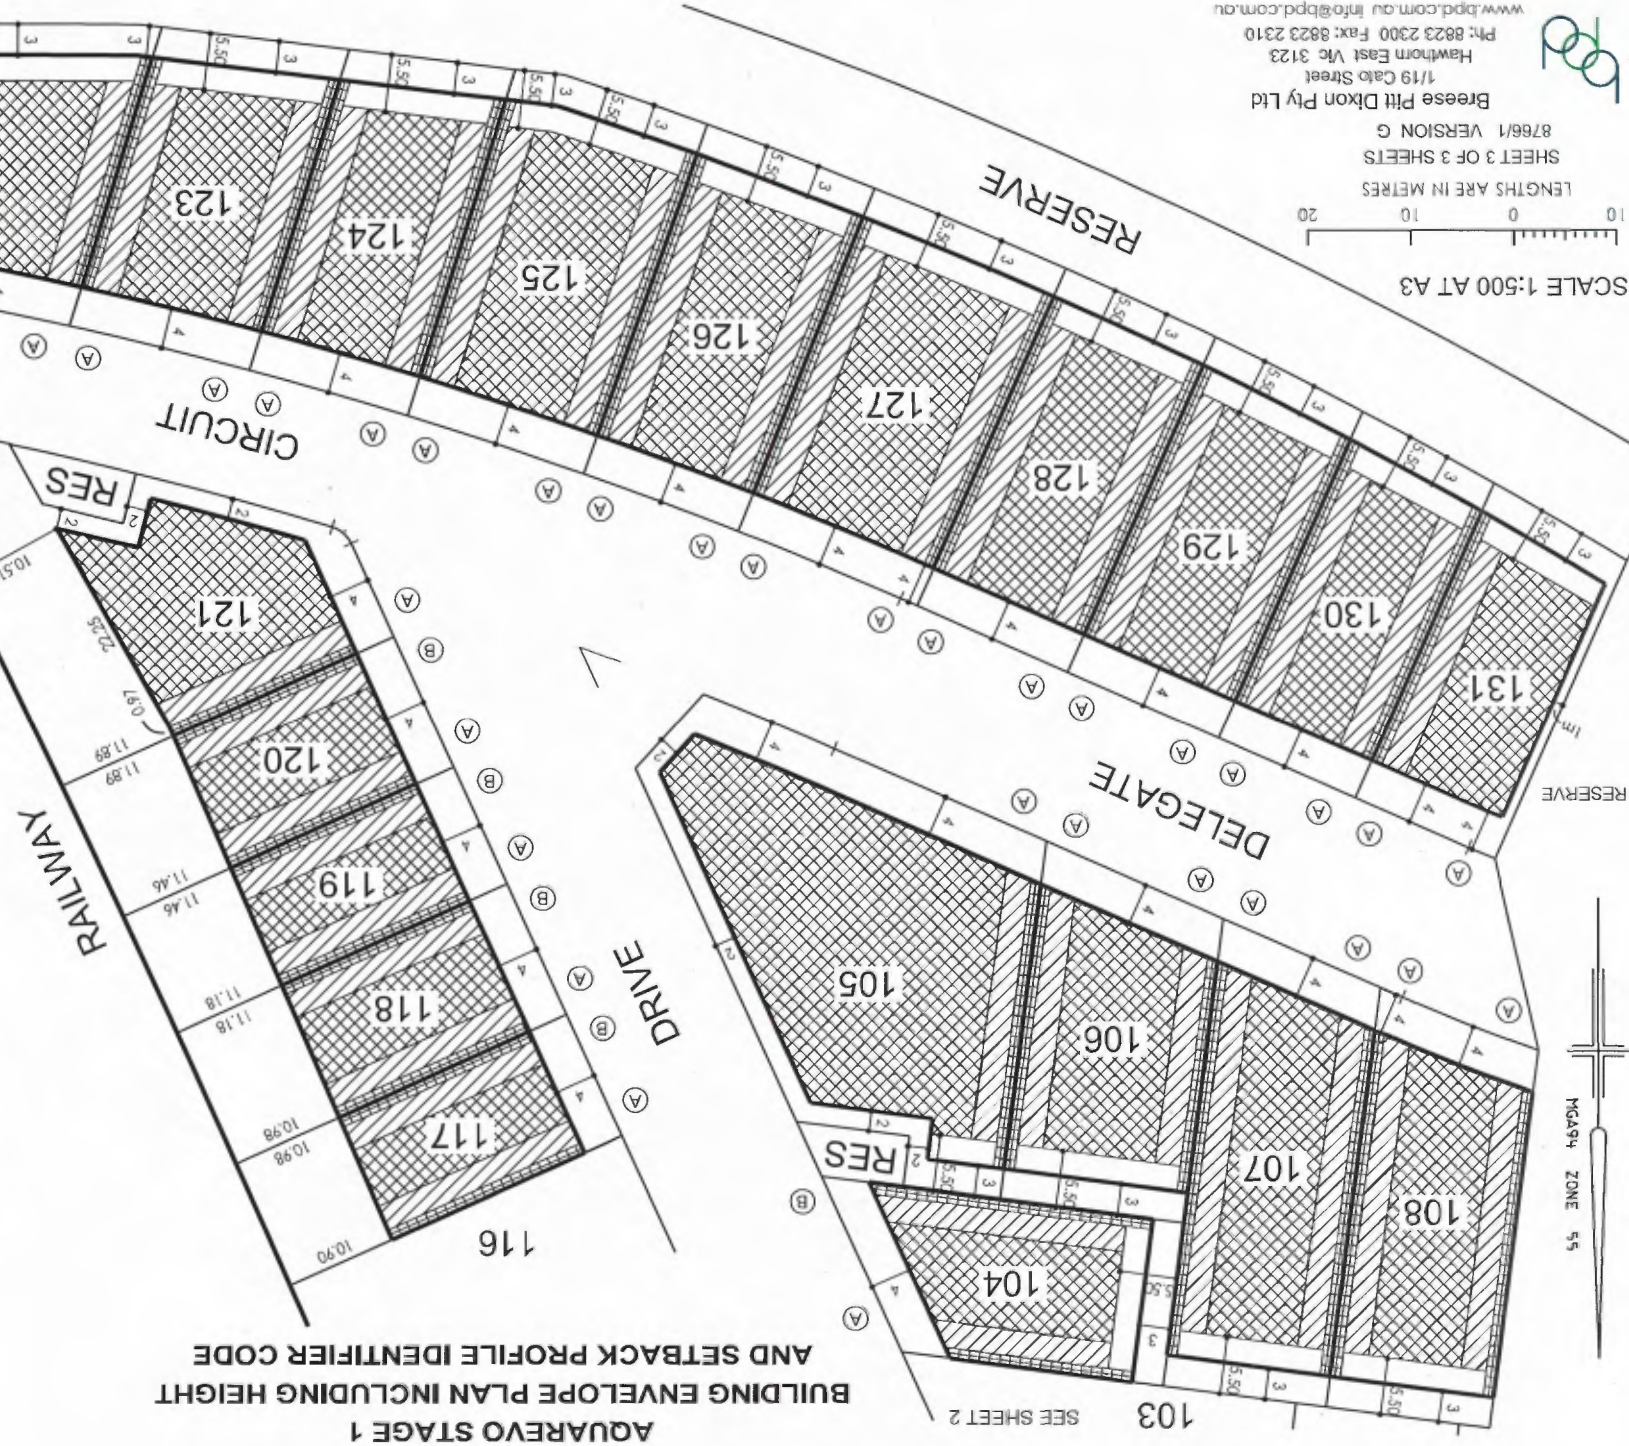

SCALE 1:500 AT A3
LENGTHS ARE IN METRES
0 10 20
8766/1 VERSION G
SHEET 3 OF 3 SHEETS
Breese Pitt Dixon Pty Ltd
1/19 Cato Street
Hawthorn East Vic 3123
Ph: 8823 2300 Fax: 8823 2310
www.bpd.com.au info@bpd.com.au