

PLAN OF SUBDIVISION			EDITION 1	PS 749796B		
LOCATION OF LAND PARISH: DUNEED TOWNSHIP: - SECTION: 12 CROWN ALLOTMENT: PARTS OF A, B & H CROWN PORTION: - TITLE REFERENCE: VOL.11889 FOLS.560/561, VOL.11947 FOL.018 VOL.12070 FOL.909 & VOL.12084 FOL.607 LAST PLAN REFERENCE: PS731543H (LOT B193 & B194), PS749790P (LOT B212) PS749792K (LOT B342) & PS816009H (LOT B393) POSTAL ADDRESS: 40 FLOURISH DRIVE, 7A SOLSTICE STREET, (AT TIME OF SUBDIVISION) 8 SOLSTICE STREET, 34 BOSE STREET & 1-43 BOSE STREET MOUNT DUNEED 3216 MGA94 CO-ORDINATES: E 265 450 ZONE 55 (AT APPROX CENTRE OF LAND IN PLAN) N 5 766 280 GDA 94			COUNCIL NAME: CITY OF GREATER GEELONG			
VESTING OF ROADS AND OR RESERVES			NOTATIONS			
IDENTIFIER	COUNCIL/BODY/PERSON		CREATION OF RESTRICTIONS: RESTRICTIONS ARE TO BE CREATED UPON REGISTRATION OF THIS PLAN -SEE SHEETS 8 & 9. OTHER PURPOSES OF PLAN: i/. PART OF THE EASEMENT FOR PIPELINE OR ANCILLARY PURPOSES CREATED ON PS731543H CONTAINED WITHIN LOT 2503 AND CONTAINED WITHIN ROADS R-1 ON THIS PLAN AND PART OF THE DRAINAGE EASEMENT CREATED ON PS731543H CONTAINED WITHIN LOT 2503 IS TO BE REMOVED UPON REGISTRATION OF THIS PLAN. ii/. THE EASEMENT FOR POWERLINE PURPOSES CREATED ON PS749790P CONTAINED WITHIN ROADS R-1 ON THIS PLAN IS TO BE REMOVED UPON REGISTRATION OF THIS PLAN. GROUND FOR REMOVAL: CONSENT OF THE RELEVANT AUTHORITY VIDE SEC.6(1)(k)(iii) SUBDIVISION ACT 1988.			
ROADS R-1 & R-2	CITY OF GREATER GEELONG					
RESERVE No.1	CITY OF GREATER GEELONG					
RESERVE No.2	CITY OF GREATER GEELONG					
RESERVE No.3	CITY OF GREATER GEELONG					
RESERVE No.4	CITY OF GREATER GEELONG					
NOTATIONS			DEPTH LIMITATION: DOES NOT APPLY STAGING: THIS IS NOT A STAGED SUBDIVISION. PLANNING PERMIT No. N/A LOTS 2-2500 HAVE BEEN OMITTED FROM THIS PLAN. SURVEY: THIS PLAN IS BASED ON SURVEY THIS SURVEY HAS BEEN CONNECTED TO PERMANENT MARK No(s) N/A IN PROCLAIMED SURVEY AREA No. N/A			
DEPTH LIMITATION: DOES NOT APPLY						
STAGING: THIS IS NOT A STAGED SUBDIVISION. PLANNING PERMIT No. N/A LOTS 2-2500 HAVE BEEN OMITTED FROM THIS PLAN. SURVEY: THIS PLAN IS BASED ON SURVEY THIS SURVEY HAS BEEN CONNECTED TO PERMANENT MARK No(s) N/A IN PROCLAIMED SURVEY AREA No. N/A						
EASEMENT INFORMATION						
LEGEND: A - APPURTENANT EASEMENT E - ENCUMBERING EASEMENT R - ENCUMBERING EASEMENT (ROAD)						
EASEMENT REFERENCE	PURPOSE	WIDTH (METRES)	ORIGIN	LAND BENEFITED/IN FAVOUR OF		
SEE SHEET 2 FOR EASEMENT DETAILS						
 LICENSED LAND SURVEYORS & ENGINEERS CALIBRE CONSULTING (MELB) PTY LTD Level 2, 55 Southbank Boulevard Southbank VIC 3006 T 03 9203 9000 F 03 9203 9099 www.calibregroup.com		Armstrong MtDuneed Stage 25	DEVELOPMENT AREA: 8.99ha	NO.OF LOTS: 86	ORIGINAL SHEET SIZE: A3	SHEET 1 OF 9 SHEETS
		ZOIS ARAVANIS, LICENSED SURVEYOR				
REF: M100611/25		VERSION: U	GL 25/6/19			

EASEMENT INFORMATION

LEGEND: A - APPURTENANT EASEMENT E - ENCUMBERING EASEMENT R - ENCUMBERING EASEMENT (ROAD)

EASEMENT REFERENCE	PURPOSE	WIDTH (METRES)	ORIGIN	LAND BENEFITED/IN FAVOUR OF
E-1 & E-3	DRAINAGE	SEE PLAN	THIS PLAN	CITY OF GREATER GEELONG
E-2,E-3 & E-15	PIPELINES OR ANCILLARY PURPOSES	SEE PLAN	THIS PLAN - Section 136 Water Act 1989	BARWON REGION WATER CORPORATION
E-4	DRAINAGE	SEE PLAN	PS 731543H	CITY OF GREATER GEELONG
E-4	PIPELINES OR ANCILLARY PURPOSES	SEE PLAN	PS 731543H - Section 136 Water Act 1989	BARWON REGION WATER CORPORATION
E-7 & E-9	DRAINAGE	SEE PLAN	PS 749790P	CITY OF GREATER GEELONG
E-8 & E-9	PIPELINES OR ANCILLARY PURPOSES	SEE PLAN	PS 749790P - Section 136 Water Act 1989	BARWON REGION WATER CORPORATION
E-10	PIPELINES OR ANCILLARY PURPOSES	SEE PLAN	PS 749792K - Section 136 Water Act 1989	BARWON REGION WATER CORPORATION
E-11 & E-15	POWERLINE PURPOSES	SEE PLAN	THIS PLAN - Section 88 Electricity Industry Act 2000	POWERCOR AUSTRALIA LIMITED
E-13	PIPELINES OR ANCILLARY PURPOSES	SEE PLAN	PS 749794F - Section 136 Water Act 1989	BARWON REGION WATER CORPORATION
E-15	GAS SUPPLY	SEE PLAN	THIS PLAN - Section 146 Gas Industry Act 2001	AUSNET GAS SERVICES PTY LTD
E-15	TELECOMMUNICATIONS (underground cable)	SEE PLAN	THIS PLAN	LAND IN THIS PLAN
E-17	DRAINAGE	SEE PLAN	PS 816009H	CITY OF GREATER GEELONG
E-16 & E-17	PIPELINES OR ANCILLARY PURPOSES	SEE PLAN	PS 816009H - Section 136 Water Act 1989	BARWON REGION WATER CORPORATION





LICENSED LAND SURVEYORS & ENGINEERS
 CALIBRE CONSULTING (MELB) PTY LTD
 Level 2, 55 Southbank Boulevard
 Southbank VIC 3006

T 03 9203 9000
 F 03 9203 9099
 www.calibregroup.com

ORIGINAL SHEET
 SIZE: A3

SHEET 2


ZOIS ARAVANIS, LICENSED SURVEYOR

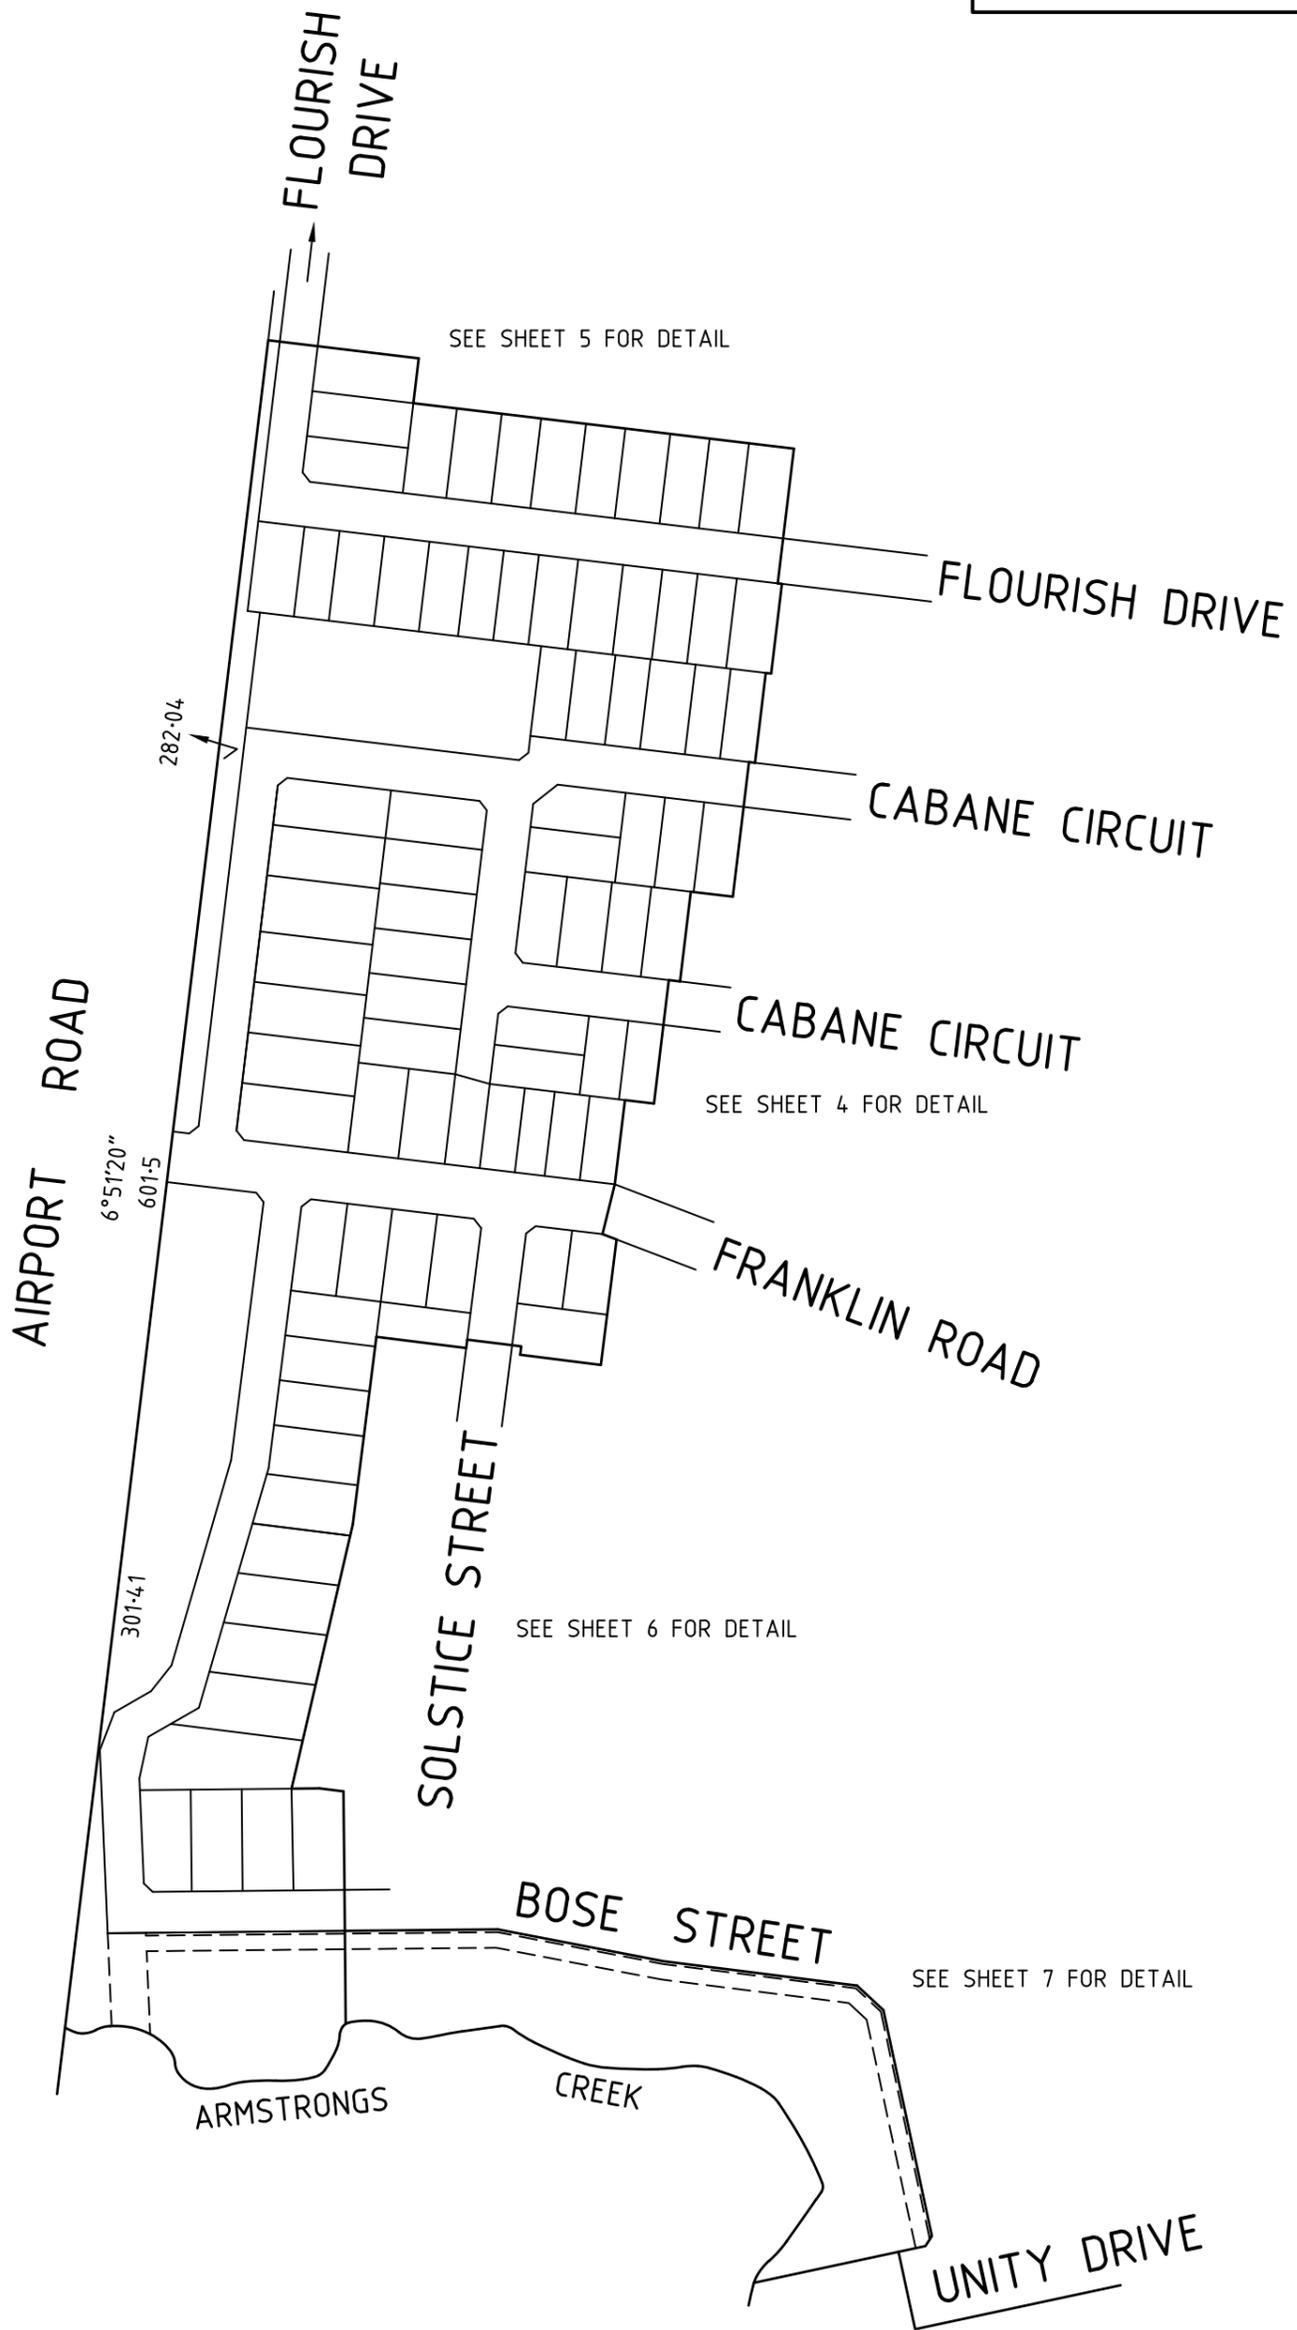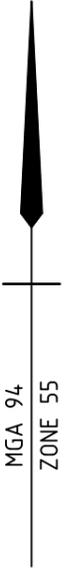

LICENSED LAND SURVEYORS & ENGINEERS
 CALIBRE CONSULTING (MELB) PTY LTD
 Level 2, 55 Southbank Boulevard
 Southbank VIC 3006

T 03 9203 9000
 F 03 9203 9099
 www.calibregroup.com

SCALE
 1:2500

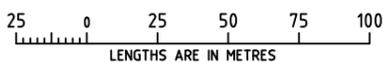


ORIGINAL SHEET
 SIZE: A3

SHEET 3

ZOIS ARAVANIS, LICENSED SURVEYOR

SEE SHEET 5 FOR CONTINUATION

SEE SHEET 6 FOR CONTINUATION

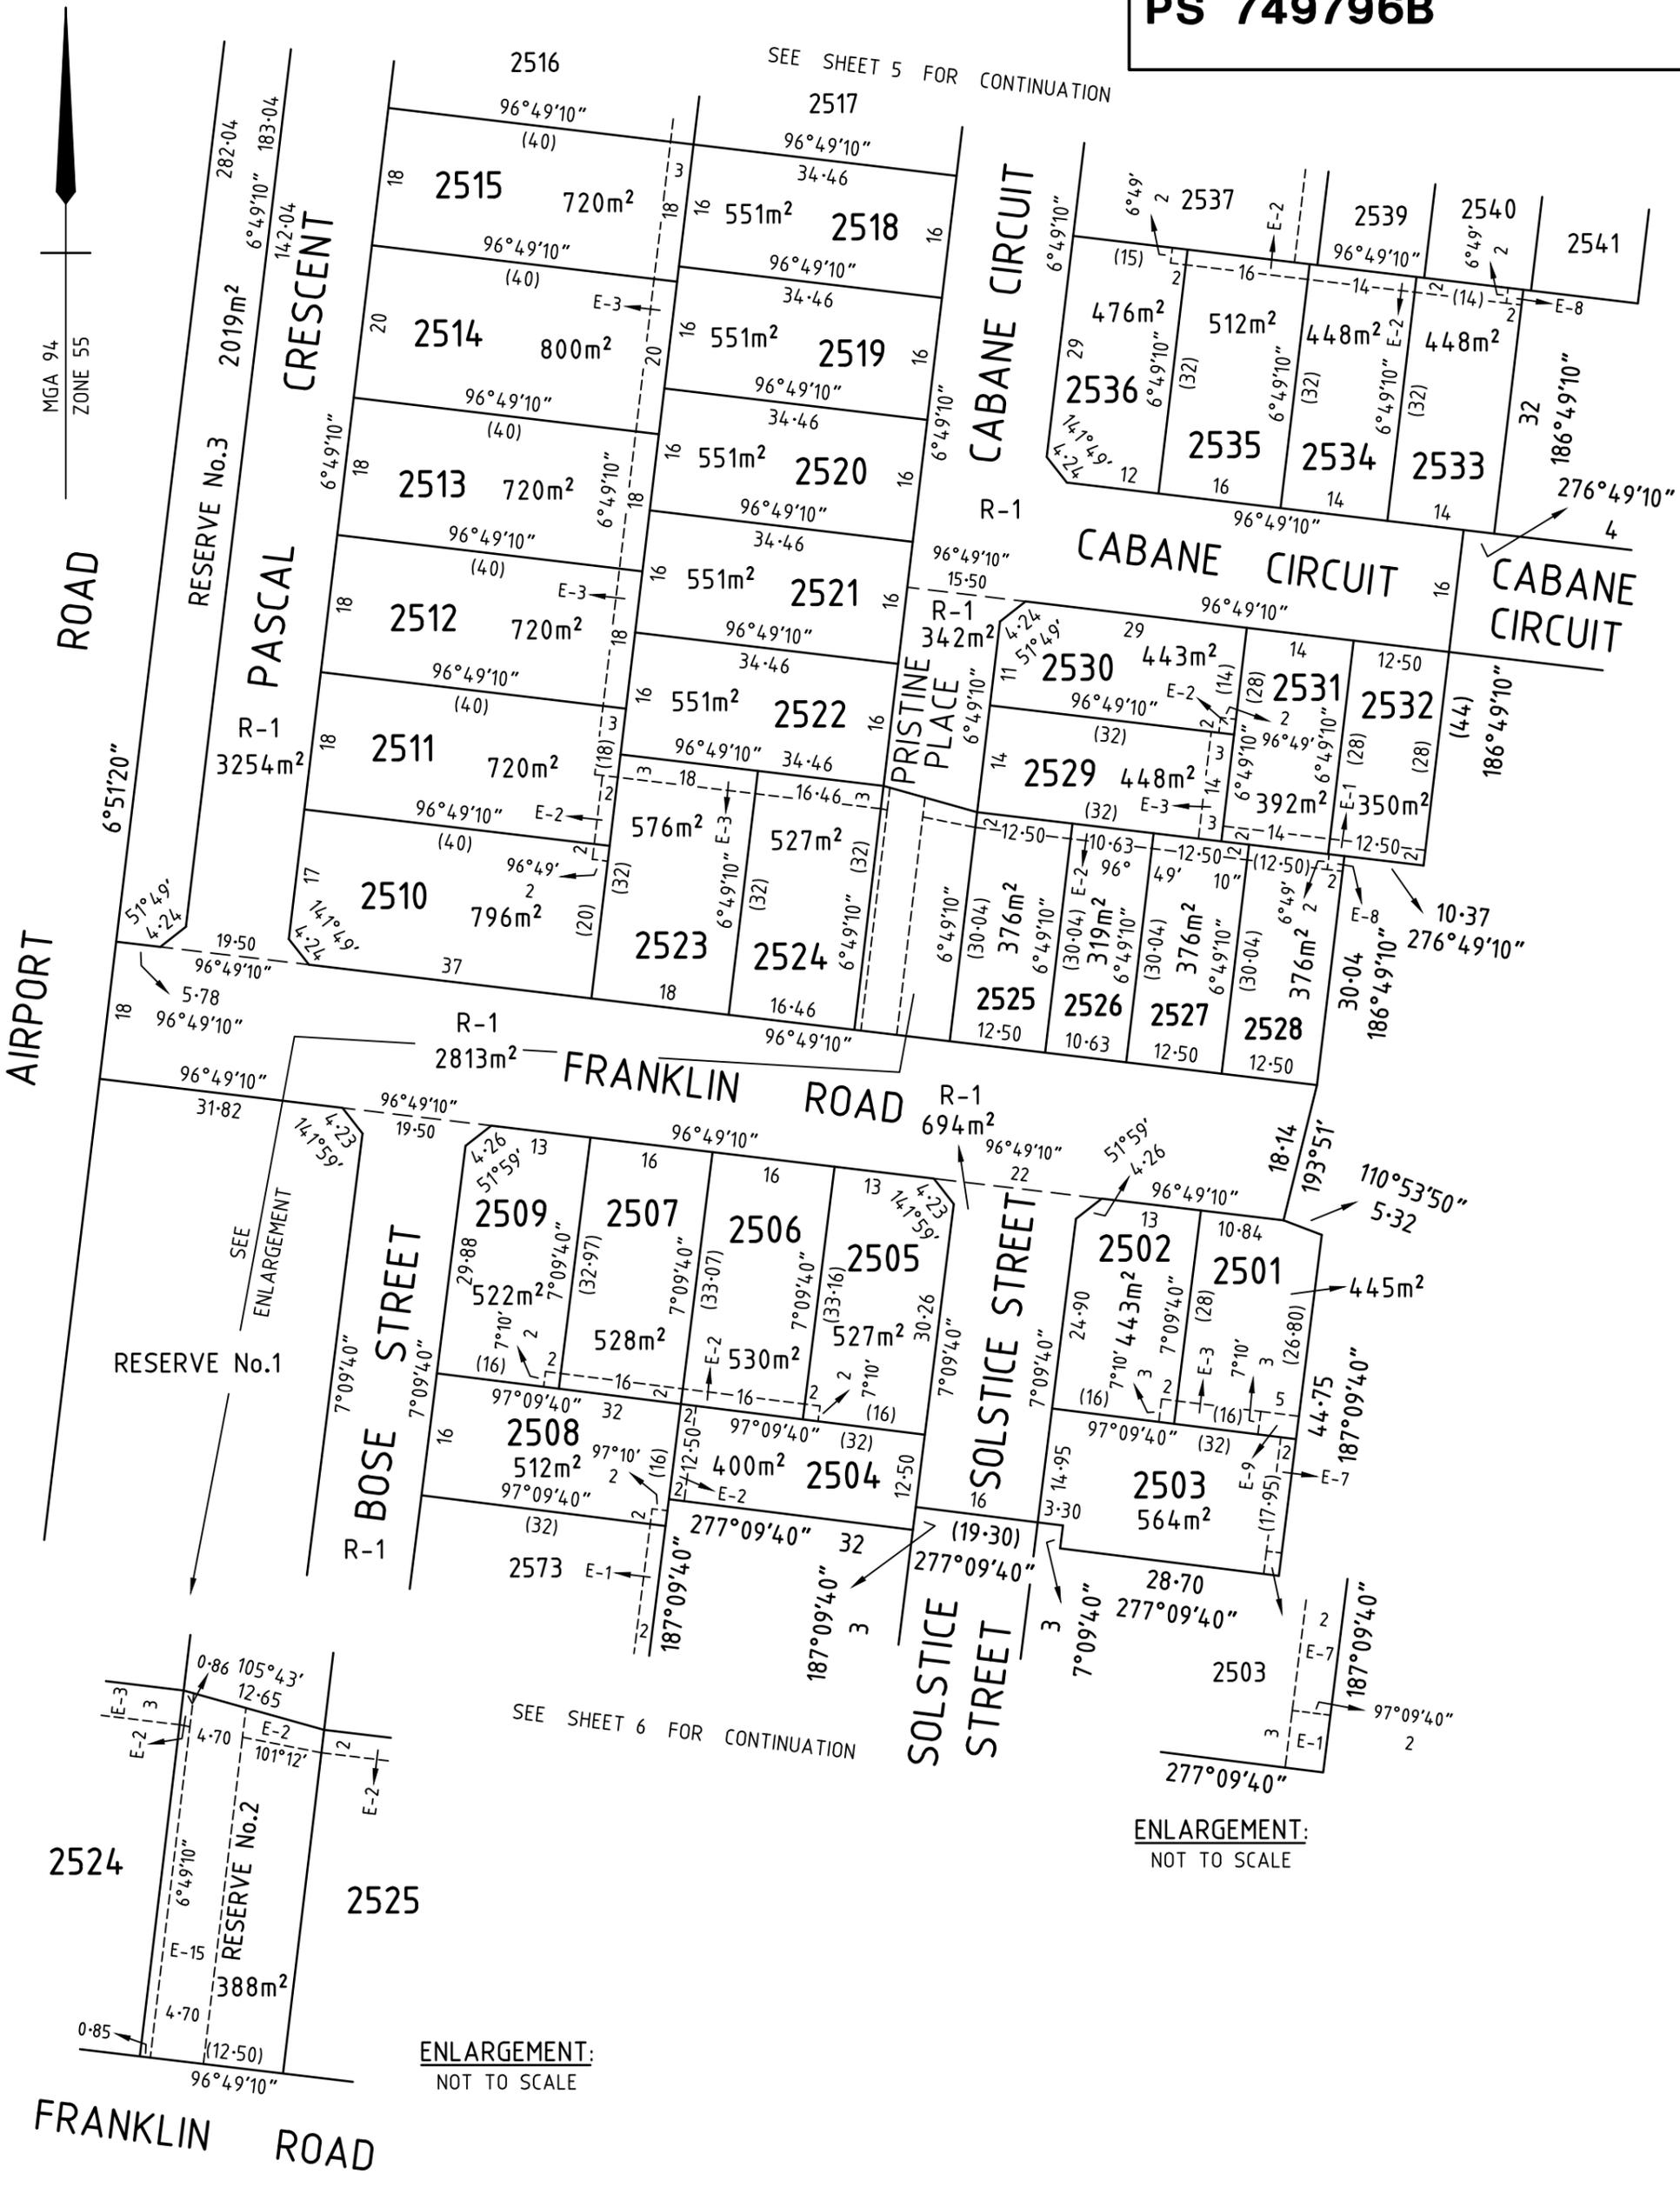


ENLARGEMENT:
NOT TO SCALE

ENLARGEMENT:
NOT TO SCALE



LICENSED LAND SURVEYORS & ENGINEERS
CALIBRE CONSULTING (MELB) PTY LTD
Level 2, 55 Southbank Boulevard
Southbank VIC 3006
T 03 9203 9000
F 03 9203 9099
www.calibregroup.com


SCALE
1:800

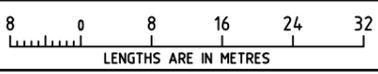

ORIGINAL SHEET
SIZE: A3

SHEET 4

ZOIS ARAVANIS, LICENSED SURVEYOR

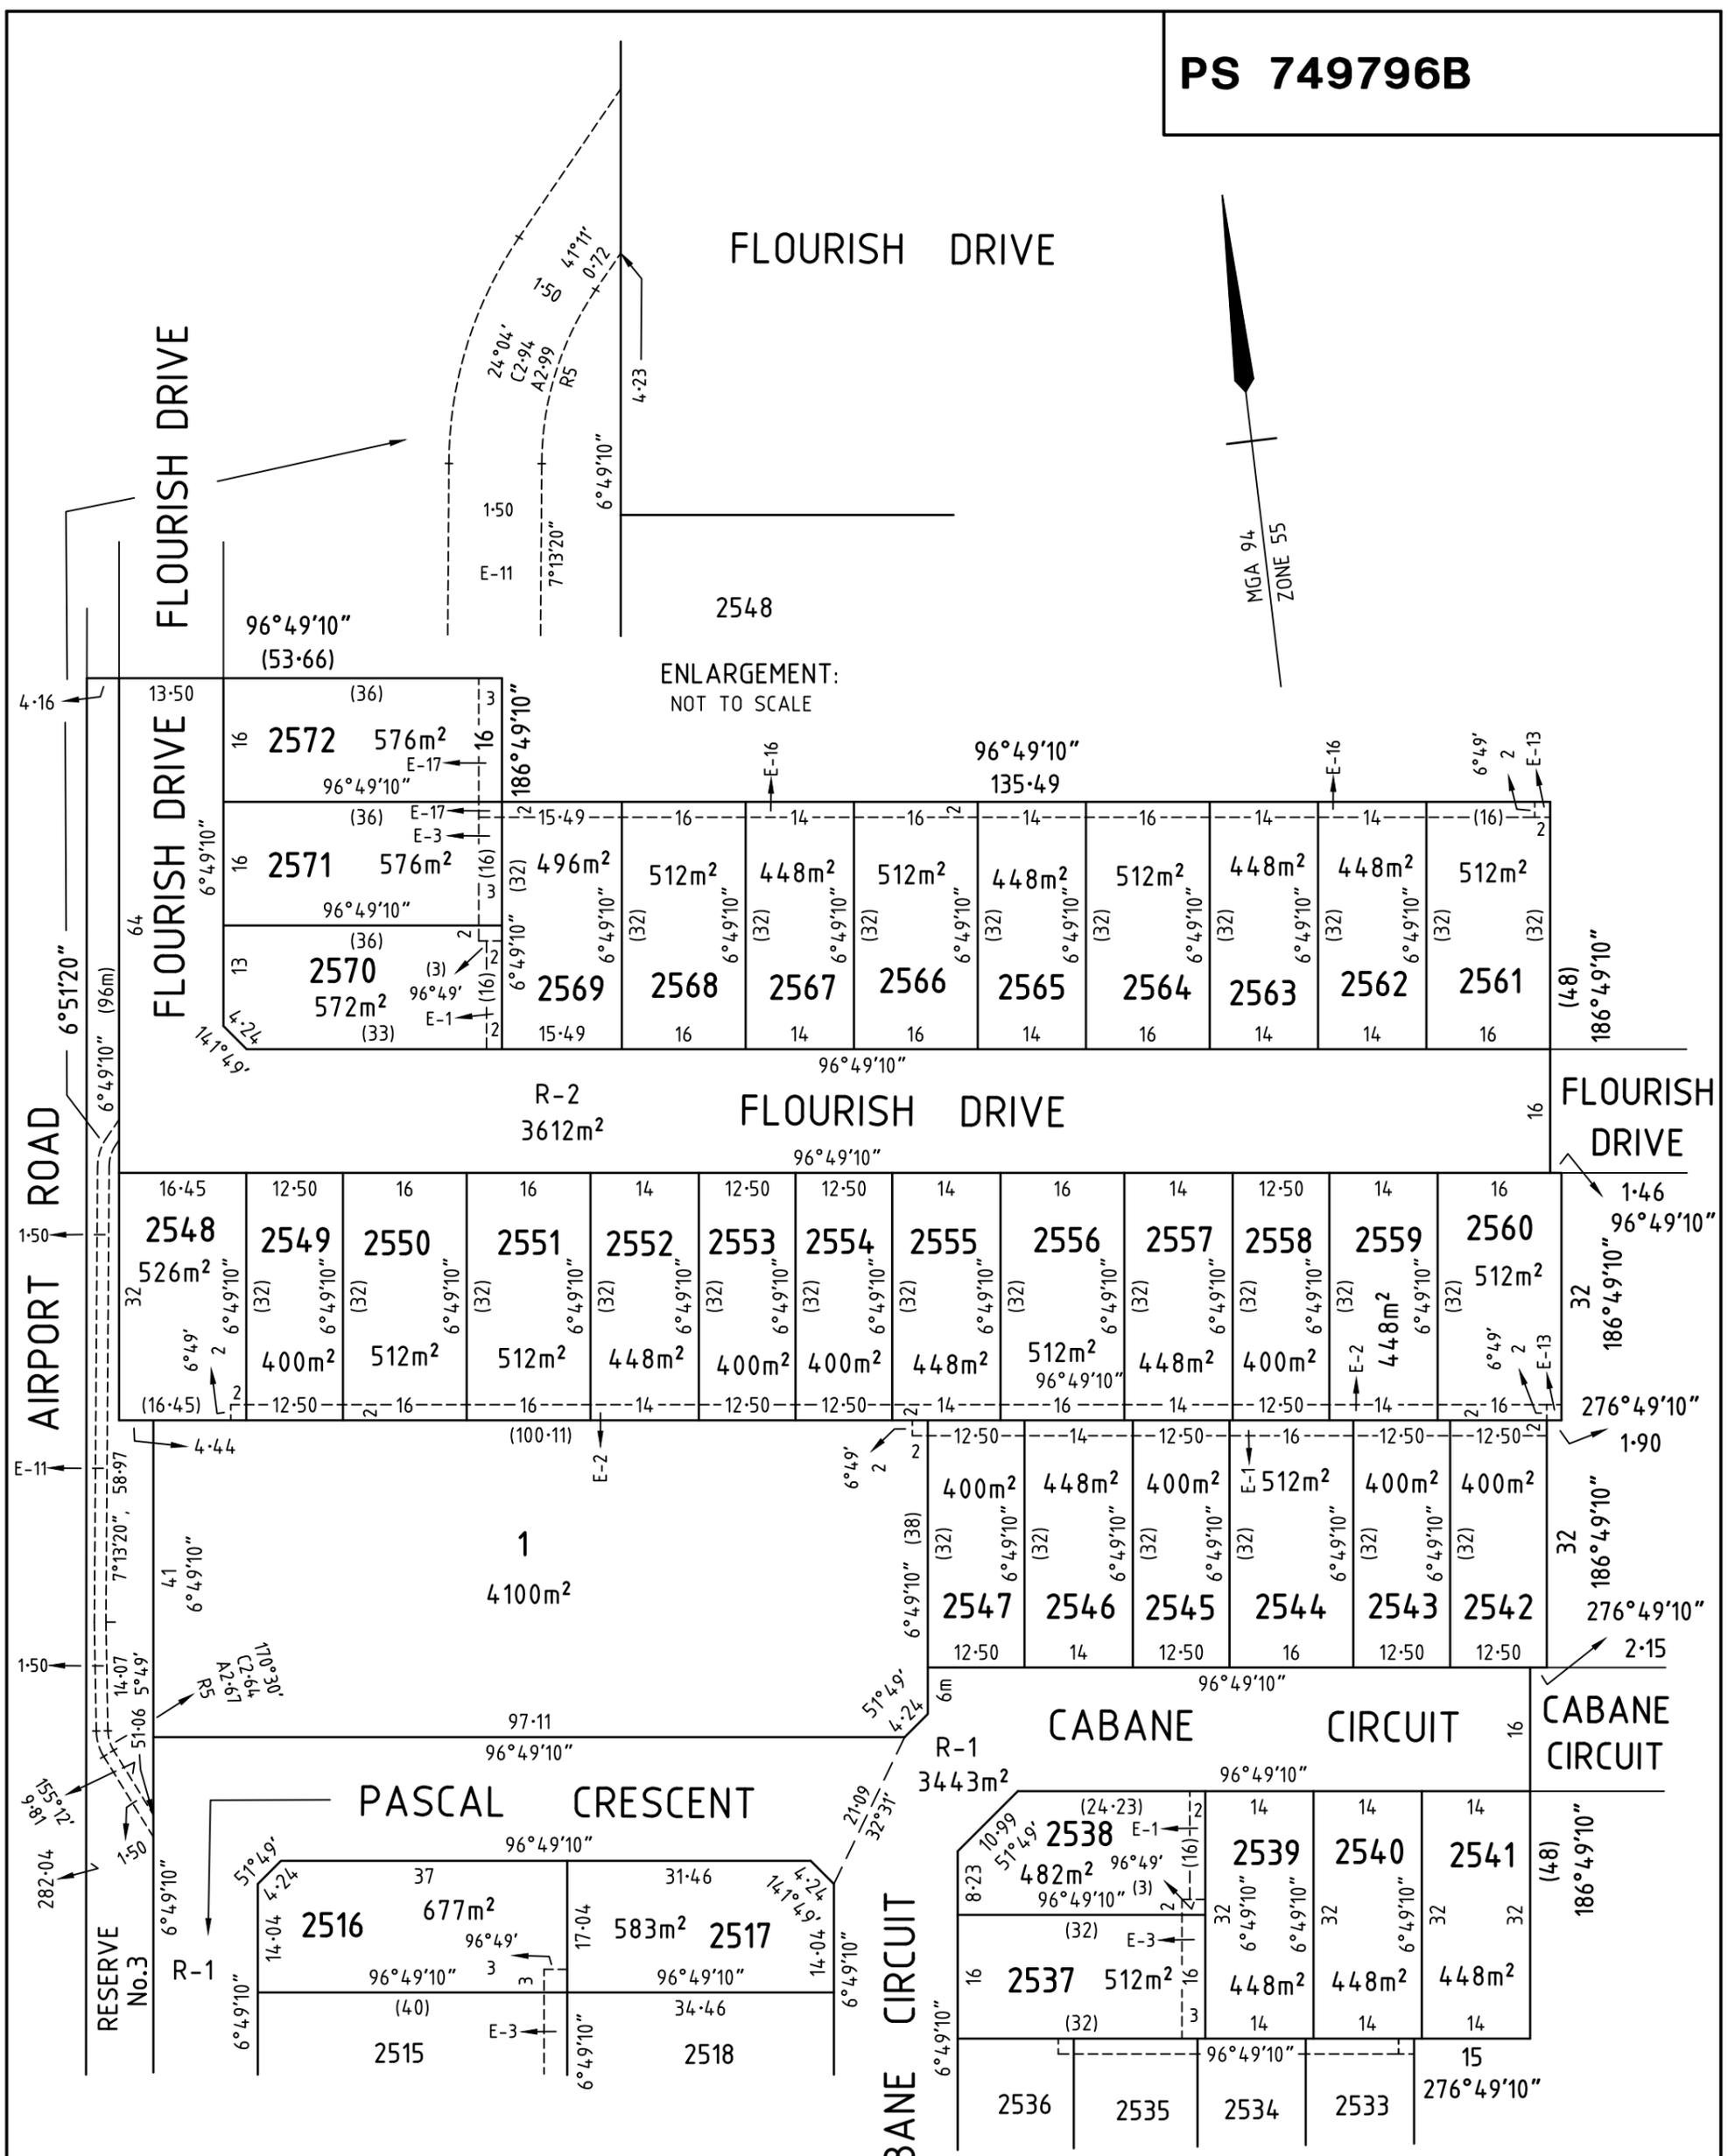

SEE SHEET 4 FOR CONTINUATION

calibre
CALIBRE GROUP

LICENSED LAND SURVEYORS & ENGINEERS
CALIBRE CONSULTING (MELB) PTY LTD
Level 2, 55 Southbank Boulevard
Southbank VIC 3006

T 03 9203 9000
F 03 9203 9099
www.calibregroup.com

REF: M100611/25 VERSION: U GL 25/6/19

SCALE
1:800

8 0 8 16 24 32
LENGTHS ARE IN METRES


ZOIS ARAVANIS, LICENSED SURVEYOR

ORIGINAL SHEET
SIZE: A3

SHEET 5



SEE SHEET 6 FOR CONTINUATION

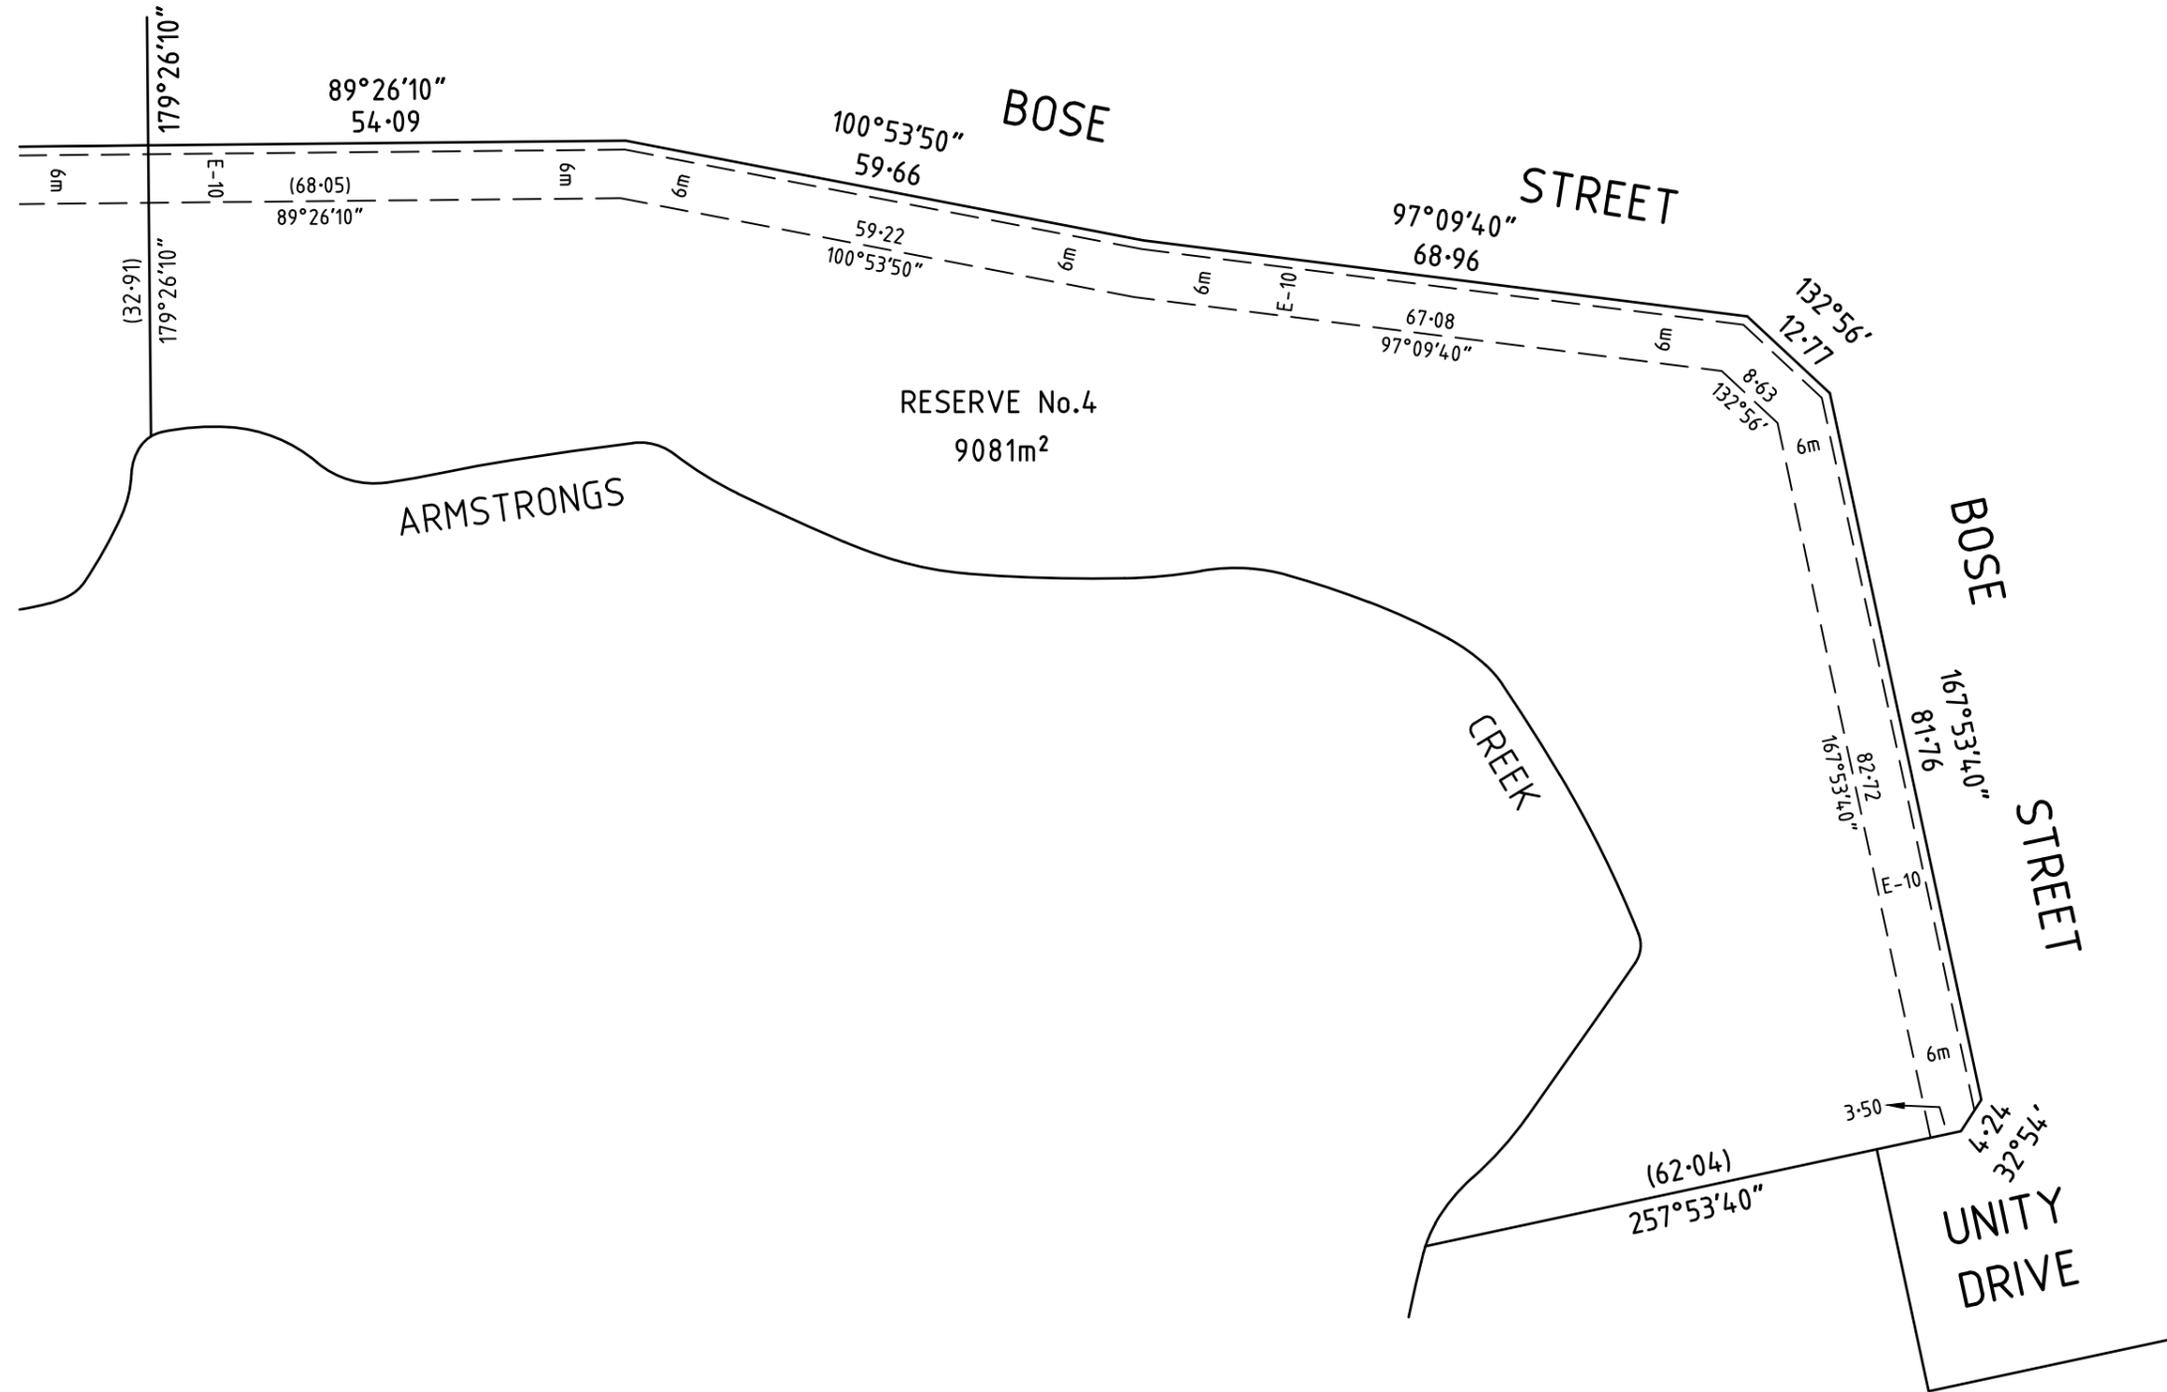

LICENSED LAND SURVEYORS & ENGINEERS
 CALIBRE CONSULTING (MELB) PTY LTD
 Level 2, 55 Southbank Boulevard
 Southbank VIC 3006


T 03 9203 9000
 F 03 9203 9099
 www.calibregroup.com

REF: M100611/25

VERSION: U

GL 25/6/19

SCALE
 1:800

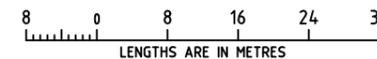

ORIGINAL SHEET
 SIZE: A3

SHEET 7

ZOIS ARAVANIS, LICENSED SURVEYOR

CREATION OF RESTRICTION No.1

UPON REGISTRATION OF THIS PLAN THE FOLLOWING RESTRICTION IS CREATED

LAND TO BE BURDENED: LOTS 2501-2585 (BOTH INCLUSIVE)

LAND TO BENEFIT: LOTS 2501-2585 (BOTH INCLUSIVE)

DESCRIPTION OF RESTRICTION

THE REGISTERED PROPRIETOR OR PROPRIETORS FOR THE TIME BEING OF A LOT ON THIS PLAN OF SUBDIVISION HIS HEIRS EXECUTORS ADMINISTRATORS AND TRANSFEREES SHALL NOT AT ANY TIME ON THE SAID LOT OR ANY PART OR PARTS THEREOF:

- (i) BUILD OR CAUSE TO BE BUILT OR ALLOW TO BE BUILT OR ALLOW TO REMAIN MORE THAN ONE PRIVATE DWELLING-HOUSE (WHICH EXPRESSION SHALL INCLUDE A HOUSE, APARTMENT, UNIT OR FLAT);
- (ii) BUILD OR CAUSE TO BE BUILT OR ALLOW TO BE BUILT OR ALLOW TO REMAIN A DWELLING-HOUSE OR ANY OTHER IMPROVEMENTS, OR CARRY OUT CAUSE TO BE CARRIED OUT OR ALLOW TO BE CARRIED OUT ANY BUILDING OR CONSTRUCTION WORKS ON THE LOT UNLESS:
 - (A) COPIES OF BUILDING PLANS, ELEVATIONS, ROOF PLAN, SITE PLAN (INCORPORATING SET-BACK FROM ALL BOUNDARIES, BUILDING ENVELOPE, EXISTING CONTOUR, PROPOSED FINISHED FLOOR LEVELS AND SITE LEVELS, ALL PROPOSED DRIVEWAYS AND PATHS, DETAILS OF FENCES AND OUTBUILDINGS AND LANDSCAPING) AND SCHEDULE OF EXTERNAL COLOURS AND MATERIALS ("PLANS") HAVE BEEN SUBMITTED TO THE DESIGN ASSESSMENT PANEL CARE OF STEPHAN P. KOSA & ASSOCIATES P/L, PO BOX 356, MONT ALBERT, VIC 3127 OR SUCH OTHER ENTITY AS MAY BE NOMINATED BY THE DESIGN ASSESSMENT PANEL FROM TIME TO TIME;
 - (B) THE PLANS COMPLY WITH THE APPROVED BUILDING ENVELOPES ISSUED IN ACCORDANCE WITH PLANNING PERMIT 496-2012 OR ANY SUBSEQUENT PERMIT, A COPY OF WHICH CAN BE OBTAINED FROM THE WEBSITE AT www.armstrongmtduneeed.com.au;
 - (C) THE PLANS COMPLY WITH THE DESIGN GUIDELINES, A COPY OF WHICH CAN BE OBTAINED FROM THE WEBSITE AT www.armstrongmtduneeed.com.au;
 - (D) THE DESIGN ASSESSMENT PANEL OR SUCH OTHER ENTITY AS MAY BE NOMINATED BY THE DESIGN ASSESSMENT PANEL FROM TIME TO TIME HAS GIVEN ITS WRITTEN APPROVAL TO THE PLANS PRIOR TO THE COMMENCEMENT OF WORKS;
- (iii) BUILD OR CAUSE TO BE BUILT OR ALLOW TO BE BUILT OR ALLOW TO REMAIN STANDING A DWELLING-HOUSE WITH A FLOOR AREA OF LESS THAN:
 - (A) 160 SQUARE METRES IN THE CASE OF A LOT HAVING AN AREA OF 500 SQUARE METRES OR GREATER; OR
 - (B) 130 SQUARE METRES IN THE CASE OF A LOT HAVING AN AREA OF 400 SQUARE METRES OR GREATER BUT LESS THAN 500 SQUARE METRES; OR
 - (C) 100 SQUARE METRES IN THE CASE OF A LOT HAVING AN AREA OF 300 SQUARE METRES OR GREATER BUT LESS THAN 400 SQUARE METRES; OR
 - (D) 75 SQUARE METRES IN THE CASE OF A LOT HAVING AN AREA OF LESS THAN 300 SQUARE METRES.

FOR THE PURPOSES OF CALCULATING THE FLOOR AREA OF A DWELLING HOUSE THE AREA OF THE GARAGES, TERRACES, PERGOLAS OR VERANDAHS SHALL BE EXCLUDED.

- (iv) BUILD OR CAUSE TO BE BUILT OR ALLOW TO BE BUILT OR ALLOW TO REMAIN ANY FENCING:
 - (A) ALONG A FRONT STREET BOUNDARY; OR
 - (B) BETWEEN THE FRONT STREET BOUNDARY AND THE BUILDING LINE; OR
 - (C) UPON A SIDE OR REAR BOUNDARY OF A LOT EXCEPT A FENCE:
 - a. WHICH IS CONSTRUCTED OF TIMBER PALINGS WITH EXPOSED POSTS CAPPED ACROSS THE TOP OF THE PALINGS; AND
 - b. WHICH DOES NOT EXCEED 1.8 METRES IN HEIGHT EXCLUDING A SCREEN ERECTED TO MEET THE REQUIREMENTS OF PART 4 OF THE *BUILDING REGULATIONS* 2006 IN RELATION TO OVERLOOKING.
- (v) SUBDIVIDE OR CAUSE TO SUBDIVIDE OR ALLOW TO BE SUBDIVIDED THE BURDENED LAND.
- (vi) ALLOW ANY OF THE ABOVE RESTRICTIONS TO BE CHANGED OR AMENDED UNLESS OTHERWISE APPROVED IN WRITING BY THE RESPONSIBLE AUTHORITY AND THE DESIGN ASSESSMENT PANEL.

THIS RESTRICTION SHALL CEASE TO HAVE EFFECT 10 YEARS AFTER THE DATE OF REGISTRATION OF THIS PLAN.

 <p>LICENSED LAND SURVEYORS & ENGINEERS CALIBRE CONSULTING (MELB) PTY LTD Level 2, 55 Southbank Boulevard Southbank VIC 3006 T 03 9203 9000 F 03 9203 9099 www.calibregroup.com</p>		ORIGINAL SHEET SIZE: A3	SHEET 8
	ZOIS ARAVANIS, LICENSED SURVEYOR		
REF: M100611/25	VERSION: U	GL 25/6/19	

CREATION OF RESTRICTION No.2

UPON REGISTRATION OF THIS PLAN THE FOLLOWING RESTRICTION IS CREATED

LAND TO BE BURDENED: LOT 2548

LAND TO BENEFIT: LOTS 2501-2585 (BOTH INCLUSIVE)

DESCRIPTION OF RESTRICTION

THE REGISTERED PROPRIETOR OR PROPRIETORS FOR THE TIME BEING OF LOT 2548 ON THIS PLAN OF SUBDIVISION HIS HEIRS EXECUTORS ADMINISTRATORS AND TRANSFEREES SHALL NOT AT ANY TIME ON THE SAID LOT OR ANY PART OR PARTS THEREOF:

- (i) BUILD OR CAUSE TO BE BUILT OR ALLOW TO BE BUILT OR ALLOW TO REMAIN A DRIVEWAY OTHER THAN ON OR WITHIN 5 METRES OF THE EASTERN BOUNDARY OF THE SAID LOT;
- (ii) BUILD OR CAUSE TO BE BUILT OR ALLOW TO BE BUILT OR ALLOW TO REMAIN A GARAGE OTHER THAN ON OR WITHIN 8 METRES OF THE EASTERN BOUNDARY OF THE SAID LOT;

 <p>LICENSED LAND SURVEYORS & ENGINEERS CALIBRE CONSULTING (MELB) PTY LTD Level 2, 55 Southbank Boulevard Southbank VIC 3006 T 03 9203 9000 F 03 9203 9099 www.calibregroup.com</p>		ORIGINAL SHEET SIZE: A3	SHEET 9
	ZOIS ARAVANIS, LICENSED SURVEYOR		
REF: M100611/25	VERSION: U	GL 25/6/19	