



**Endorsed Plan
Planning Permit No: PP-496-2012/H
Condition No: 7 - Stage 59
Sheet 1 of 4
Approved By Tim Webb
Approved Date 25/03/2022**

NOTE: THIS IS NOT A BUILDING APPROVAL

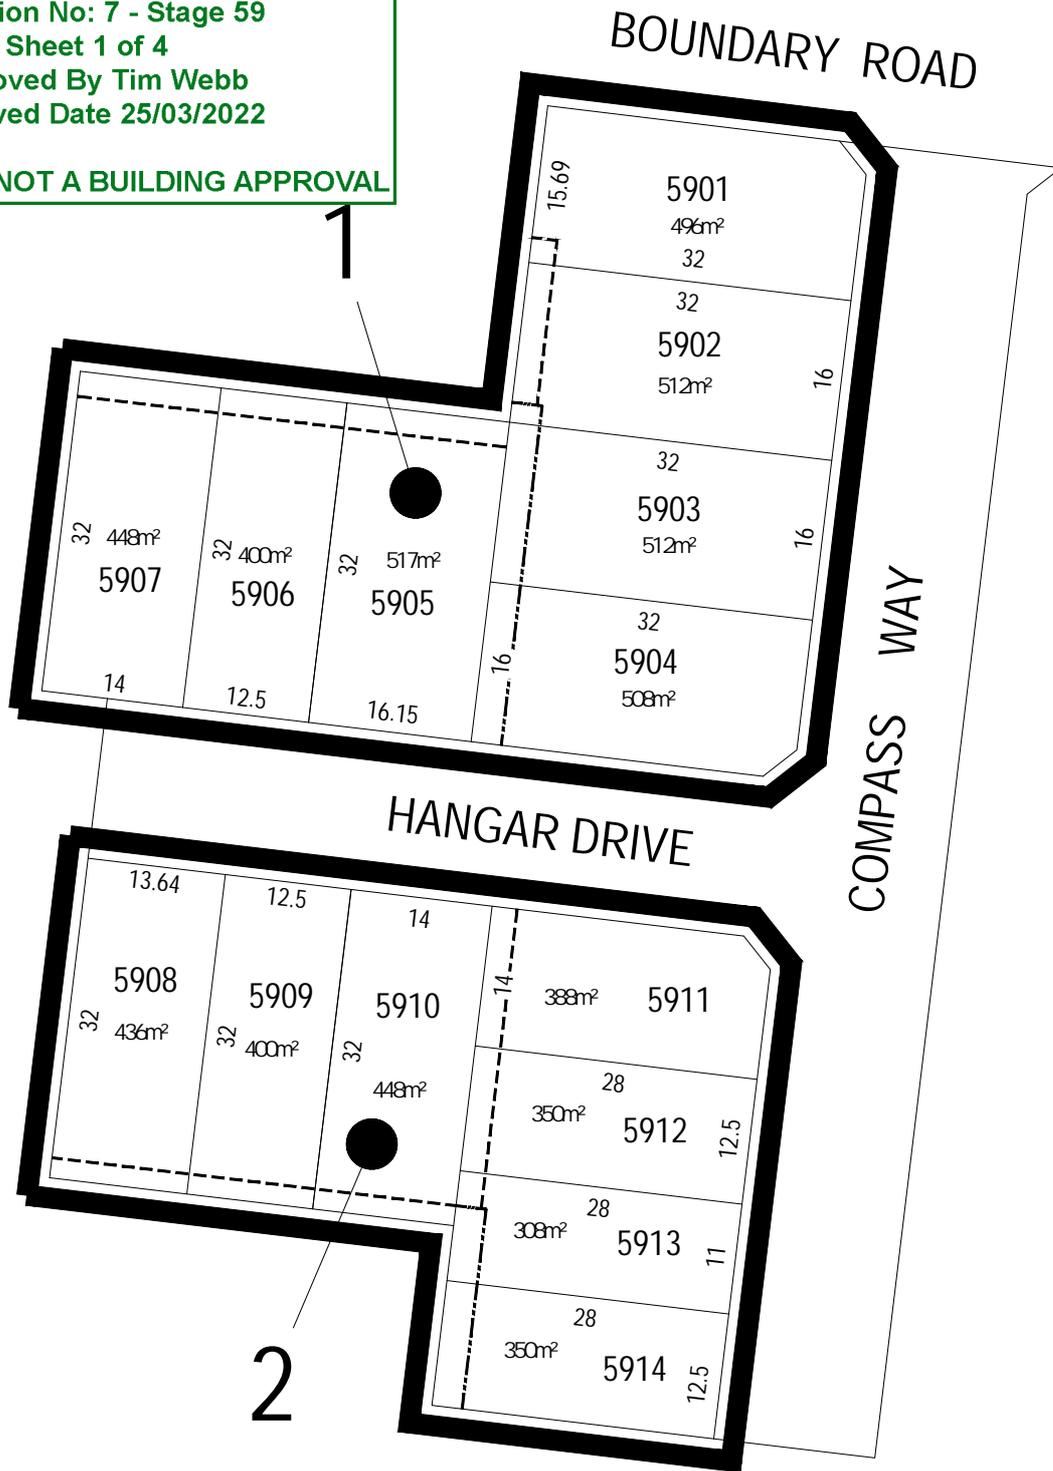

----- 2 or 2.5 metre wide easement
----- 3 metre wide easement

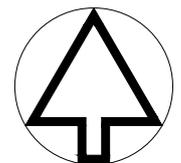

MGA ZONE 55

KEY TO SHEETS

REFER TO SHEETS
1 TO 3
FOR DETAIL

ARMSTRONG Mt DUNEED


BUILDING ENVELOPE PLAN
STAGE 59/59A

March 2022
Version:A




**GREATER GEELONG CITY COUNCIL
PLANNING ENVIRONMENT ACT 1987
GREATER GEELONG PLANNING SCHEME**

**Endorsed Plan
Planning Permit No: PP-496-2012/H
Condition No: 7 - Stage 59
Sheet 2 of 4
Approved By Tim Webb
Approved Date 25/03/2022**



NOTE: THIS IS NOT A BUILDING APPROVAL

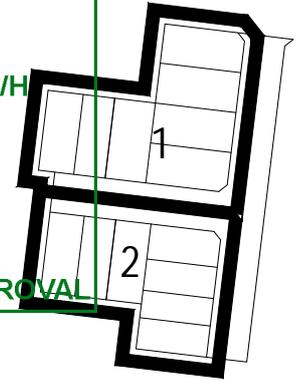

NOTATIONS

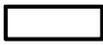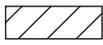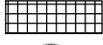-  Single Storey Building Envelope (height not exceeding 3.6m)
-  Overlooking Zone - Habitable room windows/raised open spaces are a source of overlooking
-  Non Overlooking Zone - Habitable room windows/raised open spaces are not a source of overlooking
-  Building to Boundary Zone)
-  Building Envelope Boundary Profile Type
- 5905** Lot number
- 3** Setback minimum required (if 0, a building can be constructed on the boundary provided that the building height and length requirements are met)

KEY TO SHEETS

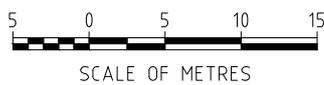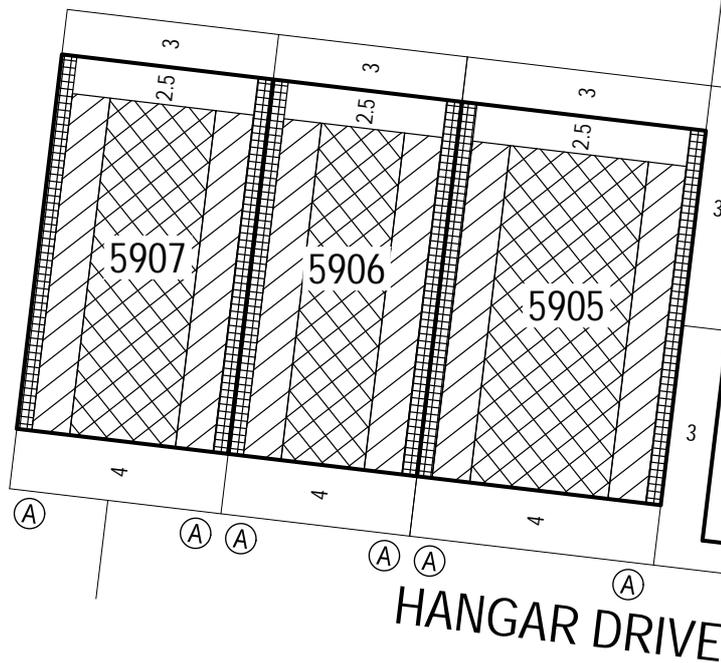

ARMSTRONG Mt DUNED

**BUILDING ENVELOPE PLAN
STAGE 59/59A**

59/59A /1

stage sheet

Sheet 1 of 3

March 2022
Version:A




This Building Envelope Plan is to be read in conjunction with the associated Building Envelope Profiles and Design Guidelines. The registered proprietor/s of the lot are required to build in accordance with building envelopes shown hereon and in the "Profile Diagrams" in sheet 3.


Detailed design of roads, driveways and footpaths is provided in the relevant Engineering Plans.

Detailed design of landscape works is provided in the relevant Landscape Plans.


All details subject to City of Greater Geelong Council approval.

NOTATIONS

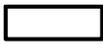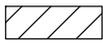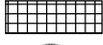-  Single Storey Building Envelope (height not exceeding 3.6m)
-  Overlooking Zone - Habitable room windows/raised open spaces are a source of overlooking
-  Non Overlooking Zone - Habitable room windows/raised open spaces are not a source of overlooking
-  Building to Boundary Zone
-  Building Envelope Boundary Profile Type
- 5905** Lot number
- 3** Setback minimum required (if 0, a building can be constructed on the boundary provided that the building height and length requirements are met)

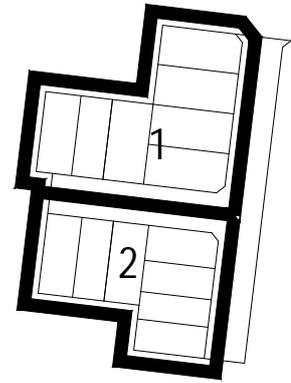

KEY TO SHEETS

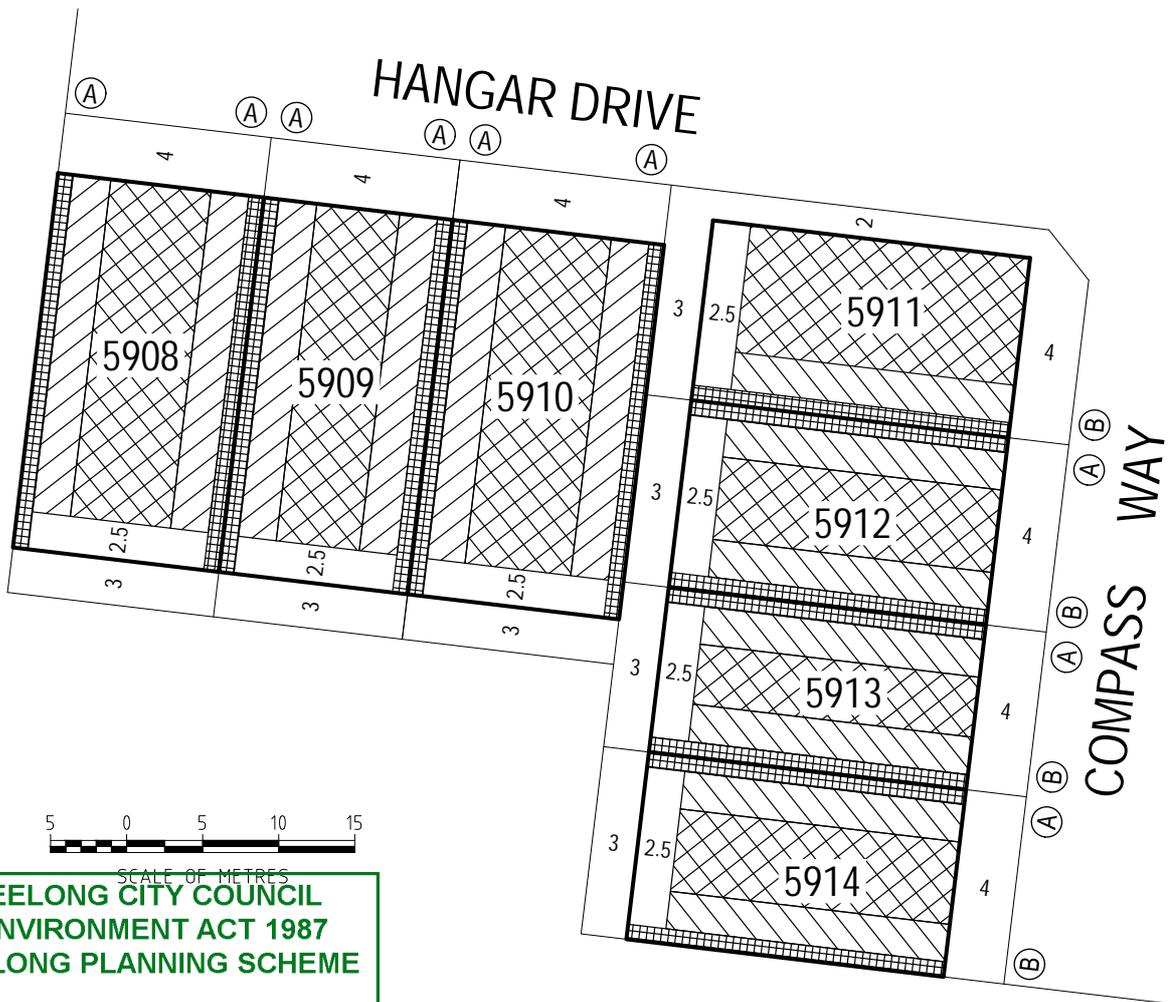

**GREATER GEELONG CITY COUNCIL
PLANNING ENVIRONMENT ACT 1987
GREATER GEELONG PLANNING SCHEME**

**Endorsed Plan
Planning Permit No: PP-496-2012/H
Condition No: 7 - Stage 59
Sheet 3 of 4
Approved By Tim Webb
Approved Date 25/03/2022**

NOTE: THIS IS NOT A BUILDING APPROVAL
This Building Envelope Plan is to be read in conjunction with the associated Building Envelope Profiles and Design Guidelines.
The registered proprietor/s of the lot are required to build in accordance with building envelopes shown hereon and in the "Profile Diagrams" in sheet 3.

Detailed design of roads, driveways and footpaths is provided in the relevant Engineering Plans.
Detailed design of landscape works is provided in the relevant Landscape Plans.
All details subject to City of Greater Geelong Council approval.

ARMSTRONG Mt DUNED

BUILDING ENVELOPE PLAN
STAGE 59/59A

59/59A/2


stage sheet

Endorsed Plan
 Planning Permit No: PP-496-2012/H
 Condition No: 7 - Stage 59
 Sheet 4 of 4
 Approved By Tim Webb
 Approved Date 25/03/2022




NOTE: THIS IS NOT A BUILDING APPROVAL

STANDARD ALLOTMENT - SIDE BOUNDARY

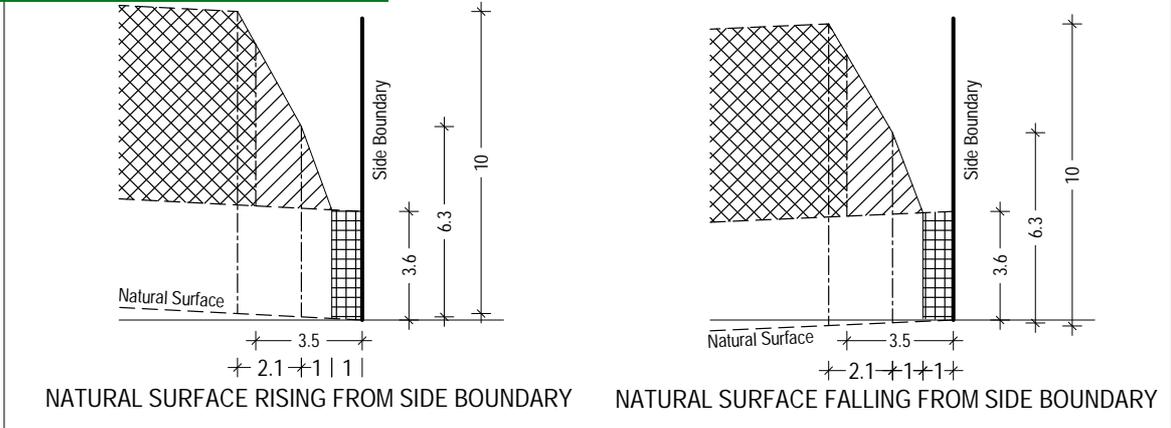

STANDARD ALLOTMENT - SIDE BOUNDARY

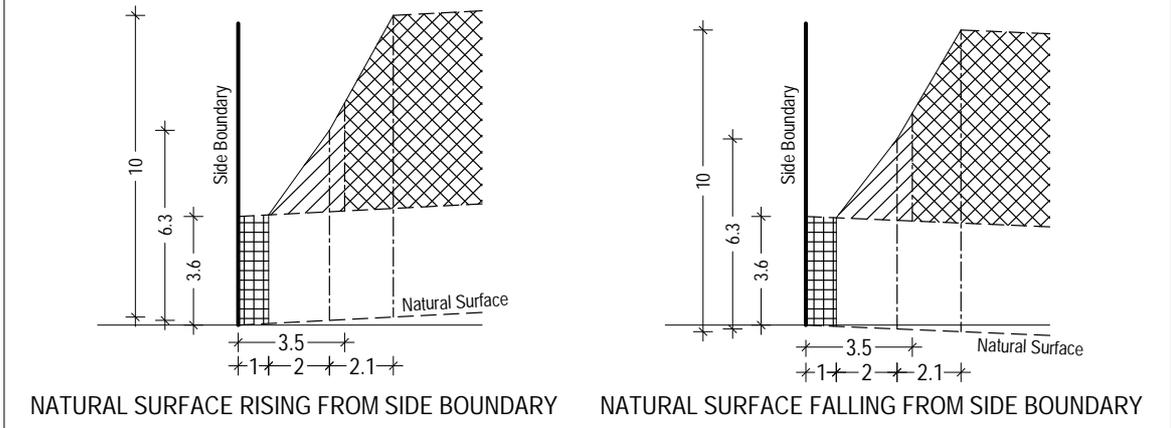

SCALE 1:250@A4



ARMSTRONG Mt DUNEED

BUILDING ENVELOPE PROFILES
 STAGE 59/59A


59/59A / 3
 stage sheet

Single Storey Building Envelope

Overlooking Zone
 Habitable room windows/raised open spaces are a source of overlooking



Non Overlooking Zone
 Habitable room windows/raised open spaces are not a source of overlooking

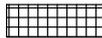

Building to Boundary Zone