

PLAN OF SUBDIVISION

EDITION 1

PS 822705B

LOCATION OF LAND

PARISH: DUNEED
TOWNSHIP: -
SECTION: 12
CROWN ALLOTMENT: PARTS OF A & B
CROWN PORTION: -

TITLE REFERENCE: VOL. FOL. , VOL. FOL.
 VOL. FOL.

LAST PLAN REFERENCE: PS 822696Y (LOT C), PS 822699S (LOT B) & PS 709524N (LOT B40)

POSTAL ADDRESS: BOUNDARY ROAD
 (AT TIME OF SUBDIVISION) MOUNT DUNEED 3216

MGA94 CO-ORDINATES: E 265 520 ZONE 55
 (AT APPROX CENTRE OF LAND IN PLAN) N 5 766 760 GDA 94

Council Name: City of Greater Geelong

Council Reference Number: 14132
Planning Permit Reference: pp-496-2012
SPEAR Reference Number: S134071T

Certification

This plan is certified under section 11 (7) of the Subdivision Act 1988
 Date of original certification under section 6: 17/05/2019

Public Open Space

A requirement for public open space under section 18 of the Subdivision Act 1988 has been made and the requirement is to be satisfied in stage: 56

Digitally signed by: Tim Webb for City of Greater Geelong on 23/01/2020

VESTING OF ROADS AND OR RESERVES

NOTATIONS

IDENTIFIER	COUNCIL/BODY/PERSON
ROADS R-1 & R-2	CITY OF GREATER GEELONG

CREATION OF RESTRICTION No.40B:

A RESTRICTION IS TO BE CREATED UPON REGISTRATION OF THIS PLAN -SEE SHEET 3.

LOTS 1-4013 & 4017-4042 HAVE BEEN OMITTED FROM THIS PLAN.

NOTATIONS

DEPTH LIMITATION: DOES NOT APPLY

STAGING: THIS IS NOT A STAGED SUBDIVISION.
PLANNING PERMIT No.

SURVEY: THIS PLAN IS BASED ON SURVEY IN PS 807893H
THIS SURVEY HAS BEEN CONNECTED TO PERMANENT MARK No(s) N/A
IN PROCLAIMED SURVEY AREA No. N/A

EASEMENT INFORMATION

LEGEND: A - APPURTENANT EASEMENT E - ENCUMBERING EASEMENT R - ENCUMBERING EASEMENT (ROAD)

EASEMENT REFERENCE	PURPOSE	WIDTH (METRES)	ORIGIN	LAND BENEFITED/IN FAVOUR OF
E-1 & E-3	DRAINAGE	SEE PLAN	THIS PLAN	CITY OF GREATER GEELONG
E-2 & E-3	PIPELINES OR ANCILLARY PURPOSES	SEE PLAN	THIS PLAN - SECTION 136 WATER ACT 1989	BARWON REGION WATER CORPORATION
E-5	DRAINAGE	SEE PLAN	PS 749795D	CITY OF GREATER GEELONG
E-4 & E-5	PIPELINES OR ANCILLARY PURPOSES	SEE PLAN	PS 749795D - SECTION 136 WATER ACT 1989	BARWON REGION WATER CORPORATION
E-6	PIPELINES OR ANCILLARY PURPOSES	SEE PLAN	PS 822699S - SECTION 136 WATER ACT 1989	BARWON REGION WATER CORPORATION



LICENSED LAND SURVEYORS & ENGINEERS
 CALIBRE CONSULTING (MELB) PTY LTD
 Level 2, 55 Southbank Boulevard
 Southbank VIC 3006

T 03 9203 9000
 F 03 9203 9099
 www.calibregroup.com

Armstrong MtDuneed
 Stage 40B

DEVELOPMENT
 AREA: 4790m²

NO.OF LOTS: 9

ORIGINAL SHEET
 SIZE: A3



SHEET 1 OF 3 SHEETS

Digitally signed by: Zois Aravanis, Licensed Surveyor,
 Surveyor's Plan Version (F),
 08/11/2019, SPEAR Ref: S134071T

REF: M100611/40B

VERSION: F GL 4/10/19

WARNING - This document is a working document in the SPEAR approval process. It is subject to revision and change and therefore should not be relied on. If you have any questions about this document please contact the person from Calibre Consulting who gave you access to SPEAR / this document. SPEAR Ref: S134071T 06/07/2020 10:37 am

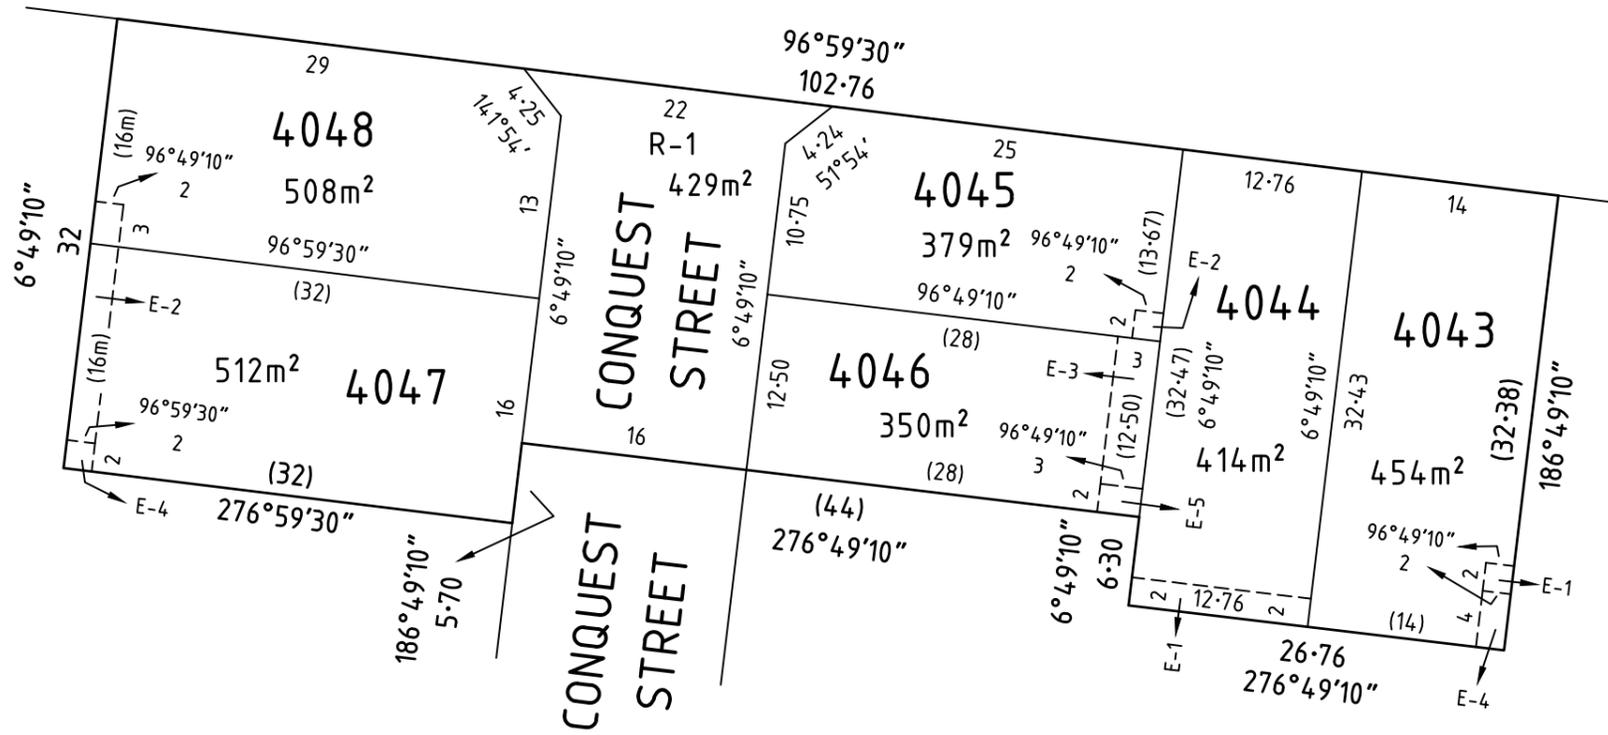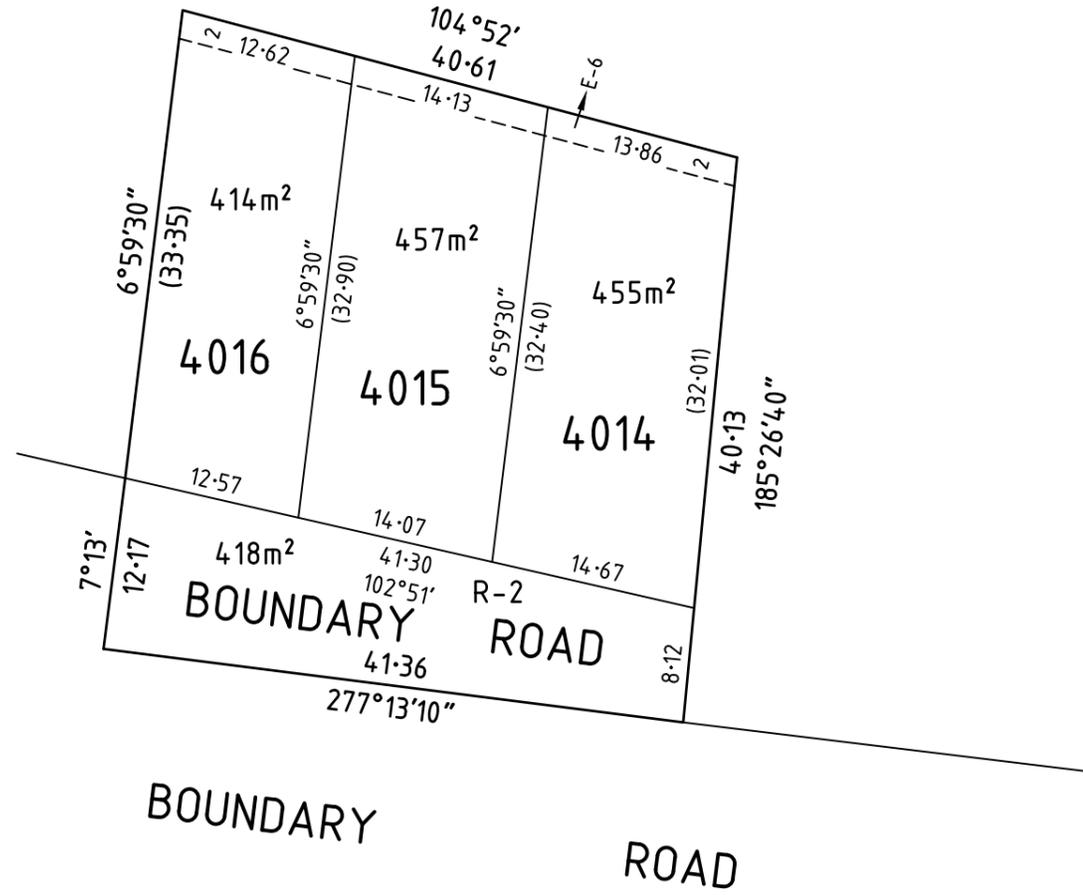

LICENSED LAND SURVEYORS & ENGINEERS
 CALIBRE CONSULTING (MELB) PTY LTD
 Level 2, 55 Southbank Boulevard
 Southbank VIC 3006


T 03 9203 9000
 F 03 9203 9099
 www.calibregroup.com

REF: M100611/40B

VERSION: F

GL 4/10/19

SCALE
 1:500

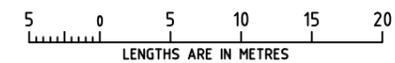

Digitally signed by: Zois Aravanis, Licensed Surveyor,
 Surveyor's Plan Version (F),
 08/11/2019, SPEAR Ref: S134071T

ORIGINAL SHEET
 SIZE: A3

SHEET 2

Digitally signed by:
 City of Greater Geelong,
 23/01/2020,
 SPEAR Ref: S134071T

CREATION OF RESTRICTION No.40B

UPON REGISTRATION OF THIS PLAN THE FOLLOWING RESTRICTION IS CREATED

LAND TO BE BURDENED: LOTS 4014-4016 & 4043-4048 (ALL INCLUSIVE)

LAND TO BENEFIT: LOTS 4014-4016 & 4043-4048 (ALL INCLUSIVE)

DESCRIPTION OF RESTRICTION

THE REGISTERED PROPRIETOR OR PROPRIETORS FOR THE TIME BEING OF A LOT ON THIS PLAN OF SUBDIVISION HIS HEIRS EXECUTORS ADMINISTRATORS AND TRANSFEREES SHALL NOT AT ANY TIME ON THE SAID LOT OR ANY PART OR PARTS THEREOF:

- (i) BUILD OR CAUSE TO BE BUILT OR ALLOW TO BE BUILT OR ALLOW TO REMAIN MORE THAN ONE PRIVATE DWELLING-HOUSE (WHICH EXPRESSION SHALL INCLUDE A HOUSE, APARTMENT, UNIT OR FLAT);
- (ii) BUILD OR CAUSE TO BE BUILT OR ALLOW TO BE BUILT OR ALLOW TO REMAIN A DWELLING-HOUSE OR ANY OTHER IMPROVEMENTS, OR CARRY OUT CAUSE TO BE CARRIED OUT OR ALLOW TO BE CARRIED OUT ANY BUILDING OR CONSTRUCTION WORKS ON THE LOT UNLESS:
 - (A) COPIES OF BUILDING PLANS, ELEVATIONS, ROOF PLAN, SITE PLAN (INCORPORATING SET-BACK FROM ALL BOUNDARIES, BUILDING ENVELOPE, EXISTING CONTOUR, PROPOSED FINISHED FLOOR LEVELS AND SITE LEVELS, ALL PROPOSED DRIVEWAYS AND PATHS, DETAILS OF FENCES AND OUTBUILDINGS AND LANDSCAPING) AND SCHEDULE OF EXTERNAL COLOURS AND MATERIALS ("PLANS") HAVE BEEN SUBMITTED TO THE DESIGN ASSESSMENT PANEL CARE OF STEPHAN P. KOSA & ASSOCIATES P/L, PO BOX 356, MONT ALBERT, VIC 3127 OR SUCH OTHER ENTITY AS MAY BE NOMINATED BY THE DESIGN ASSESSMENT PANEL FROM TIME TO TIME;
 - (B) THE PLANS COMPLY WITH THE APPROVED BUILDING ENVELOPES ISSUED IN ACCORDANCE WITH PLANNING PERMIT 496-2012 OR ANY SUBSEQUENT PERMIT, A COPY OF WHICH CAN BE OBTAINED FROM THE WEBSITE AT www.armstrongmtduneeed.com.au;
 - (C) THE PLANS COMPLY WITH THE DESIGN GUIDELINES, A COPY OF WHICH CAN BE OBTAINED FROM THE WEBSITE AT www.armstrongmtduneeed.com.au;
 - (D) THE DESIGN ASSESSMENT PANEL OR SUCH OTHER ENTITY AS MAY BE NOMINATED BY THE DESIGN ASSESSMENT PANEL FROM TIME TO TIME HAS GIVEN ITS WRITTEN APPROVAL TO THE PLANS PRIOR TO THE COMMENCEMENT OF WORKS;
- (iii) BUILD OR CAUSE TO BE BUILT OR ALLOW TO BE BUILT OR ALLOW TO REMAIN STANDING A DWELLING-HOUSE WITH A FLOOR AREA OF LESS THAN:
 - (A) 160 SQUARE METRES IN THE CASE OF A LOT HAVING AN AREA OF 500 SQUARE METRES OR GREATER; OR
 - (B) 130 SQUARE METRES IN THE CASE OF A LOT HAVING AN AREA OF 400 SQUARE METRES OR GREATER BUT LESS THAN 500 SQUARE METRES; OR
 - (C) 100 SQUARE METRES IN THE CASE OF A LOT HAVING AN AREA OF 300 SQUARE METRES OR GREATER BUT LESS THAN 400 SQUARE METRES; OR
 - (D) 75 SQUARE METRES IN THE CASE OF A LOT HAVING AN AREA OF LESS THAN 300 SQUARE METRES.

FOR THE PURPOSES OF CALCULATING THE FLOOR AREA OF A DWELLING HOUSE THE AREA OF THE GARAGES, TERRACES, PERGOLAS OR VERANDAHS SHALL BE EXCLUDED.

- (iv) BUILD OR CAUSE TO BE BUILT OR ALLOW TO BE BUILT OR ALLOW TO REMAIN ANY FENCING:
 - (A) ALONG A FRONT STREET BOUNDARY; OR
 - (B) BETWEEN THE FRONT STREET BOUNDARY AND THE BUILDING LINE; OR
 - (C) UPON A SIDE OR REAR BOUNDARY OF A LOT EXCEPT A FENCE:
 - a. WHICH IS CONSTRUCTED OF TIMBER PALINGS WITH EXPOSED POSTS CAPPED ACROSS THE TOP OF THE PALINGS; AND
 - b. WHICH DOES NOT EXCEED 1.8 METRES IN HEIGHT EXCLUDING A SCREEN ERECTED TO MEET THE REQUIREMENTS OF PART 4 OF THE *BUILDING REGULATIONS* 2006 IN RELATION TO OVERLOOKING.
- (v) SUBDIVIDE OR CAUSE TO SUBDIVIDE OR ALLOW TO BE SUBDIVIDED THE BURDENED LAND.
- (vi) ALLOW ANY OF THE ABOVE RESTRICTIONS TO BE CHANGED OR AMENDED UNLESS OTHERWISE APPROVED IN WRITING BY THE RESPONSIBLE AUTHORITY AND THE DESIGN ASSESSMENT PANEL.

THIS RESTRICTION SHALL CEASE TO HAVE EFFECT 10 YEARS AFTER THE DATE OF REGISTRATION OF THIS PLAN.



LICENSED LAND SURVEYORS & ENGINEERS
 CALIBRE CONSULTING (MELB) PTY LTD
 Level 2, 55 Southbank Boulevard
 Southbank VIC 3006
 T 03 9203 9000
 F 03 9203 9099
 www.calibregroup.com

REF: **M100611/40B** VERSION: **F** GL 4/10/19

Digitally signed by: Zois Aravanis, Licensed Surveyor,
 Surveyor's Plan Version (F),
 08/11/2019, SPEAR Ref: S134071T

ORIGINAL SHEET
 SIZE: A3 SHEET 3

Digitally signed by:
 City of Greater Geelong,
 23/01/2020,
 SPEAR Ref: S134071T

WARNING - This document is a working document in the SPEAR approval process. It is subject to revision and change and therefore should not be relied on. If you have any questions about this document please contact the person from Calibre Consulting who gave you access to SPEAR / this document. SPEAR Ref: S134071T 06/07/2020 10:37 am