


MGA ZONE 55

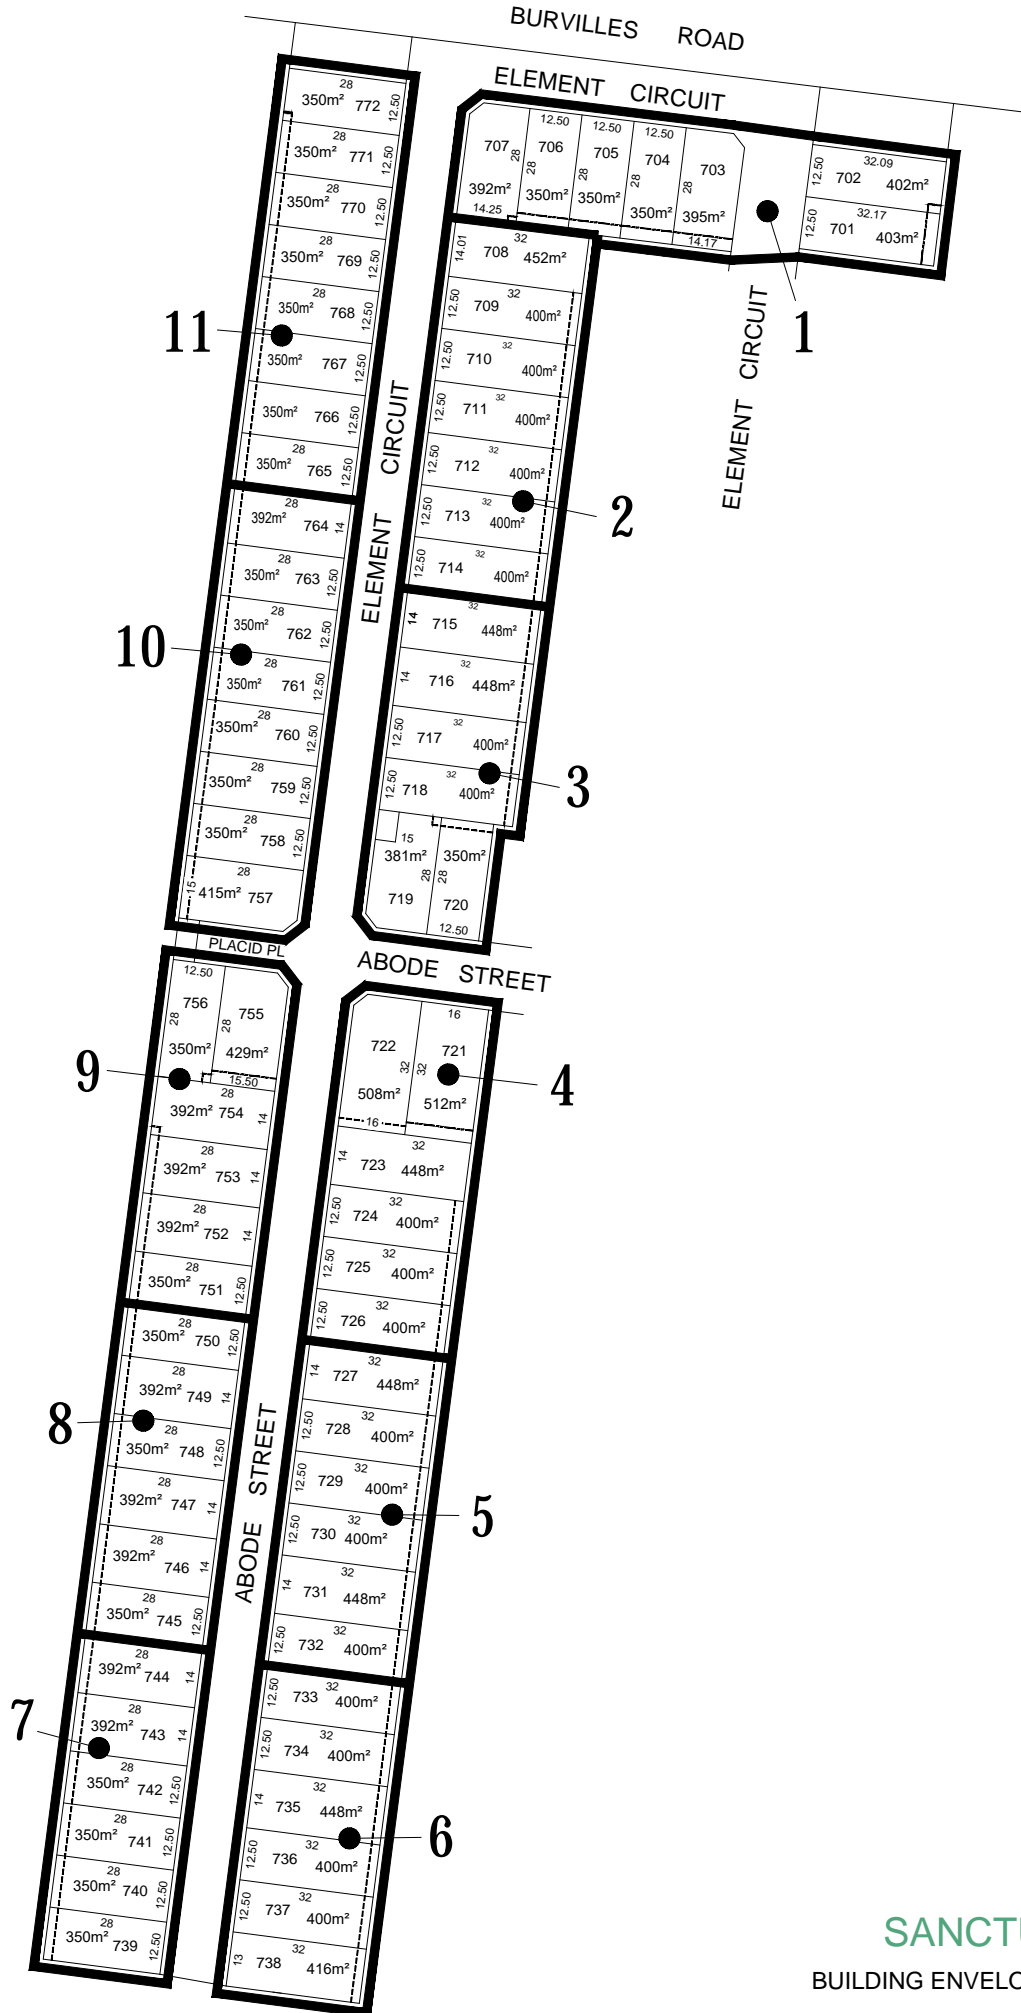


KEY TO SHEETS

REFER TO SHEETS
1 TO 12
FOR DETAIL

SANCTUARY


BUILDING ENVELOPE PLAN
STAGE 7

August 2018
Version:G


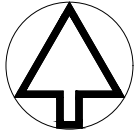


MGA ZONE 55

ELEMENT CIRCUIT

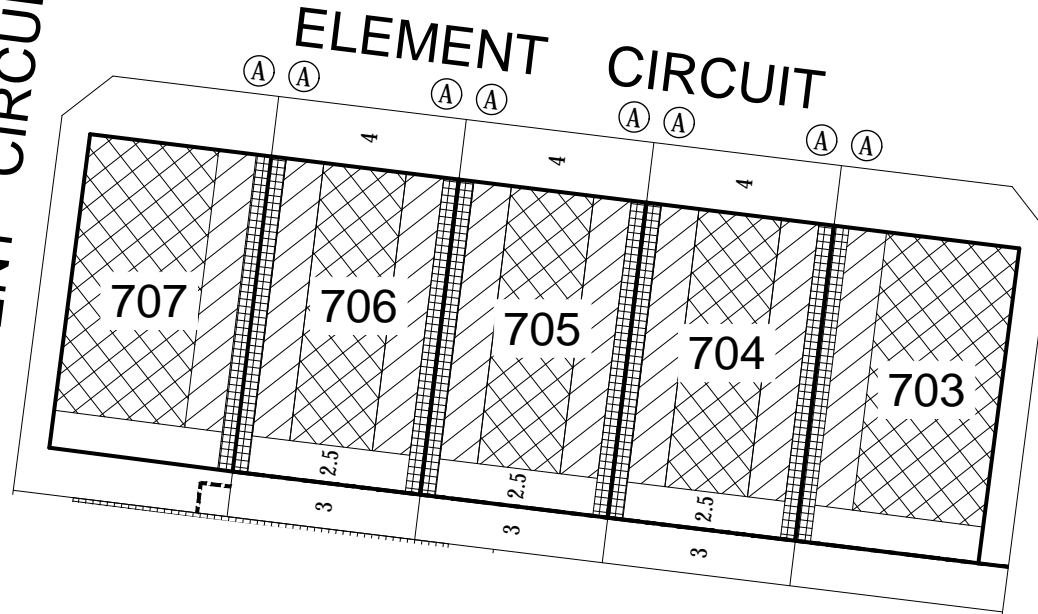

ELEMENT CIRCUIT

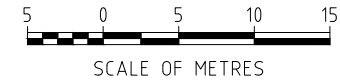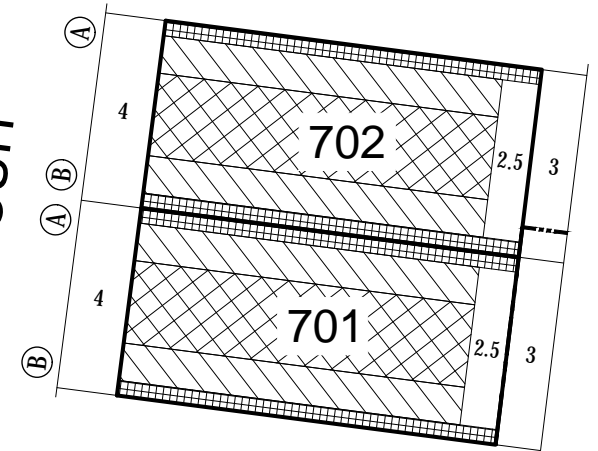


This Building Envelope Plan is to be read in conjunction with the associated Building Envelope Profiles and Design Guidelines.

The registered proprietor/s of the lot are required to build in accordance with building envelopes shown hereon and in the "Profile Diagrams" in sheet 12.

Detailed design of roads, driveways and footpaths is provided in the relevant Engineering Plans.

Detailed design of landscape works is provided in the relevant Landscape Plans.

All details subject to City of Greater Geelong Council approval.

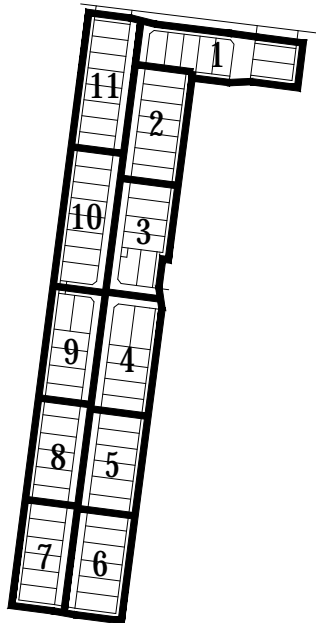

KEY TO SHEETS

NOTATIONS

- Single Storey Building Envelope (height not exceeding 3.6m)
- Overlooking Zone - Habitable room windows/raised open spaces are a source of overlooking
- Non Overlooking Zone - Habitable room windows/raised open spaces are not a source of overlooking
- Building to Boundary Zone

(A) Building Envelope Boundary Profile Type

--- 2 metre wide easement

--- 3 metre wide easement

705 Lot number

3 Setback minimum required (if 0, a building can be constructed on the boundary provided that the building height and length requirements are met)



SANCTUARY

BUILDING ENVELOPE PLAN
STAGE 7

7 / 1
stage sheet


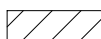




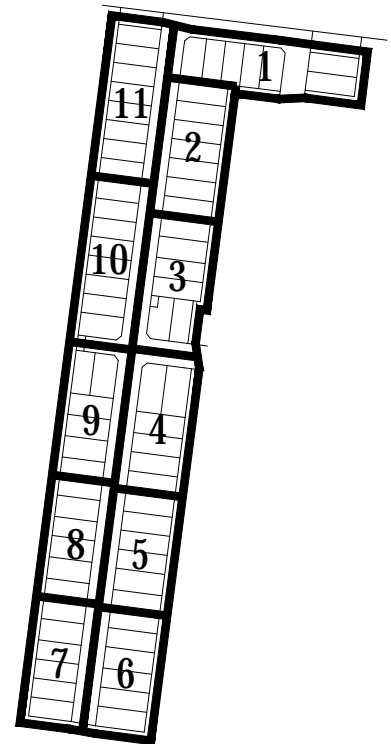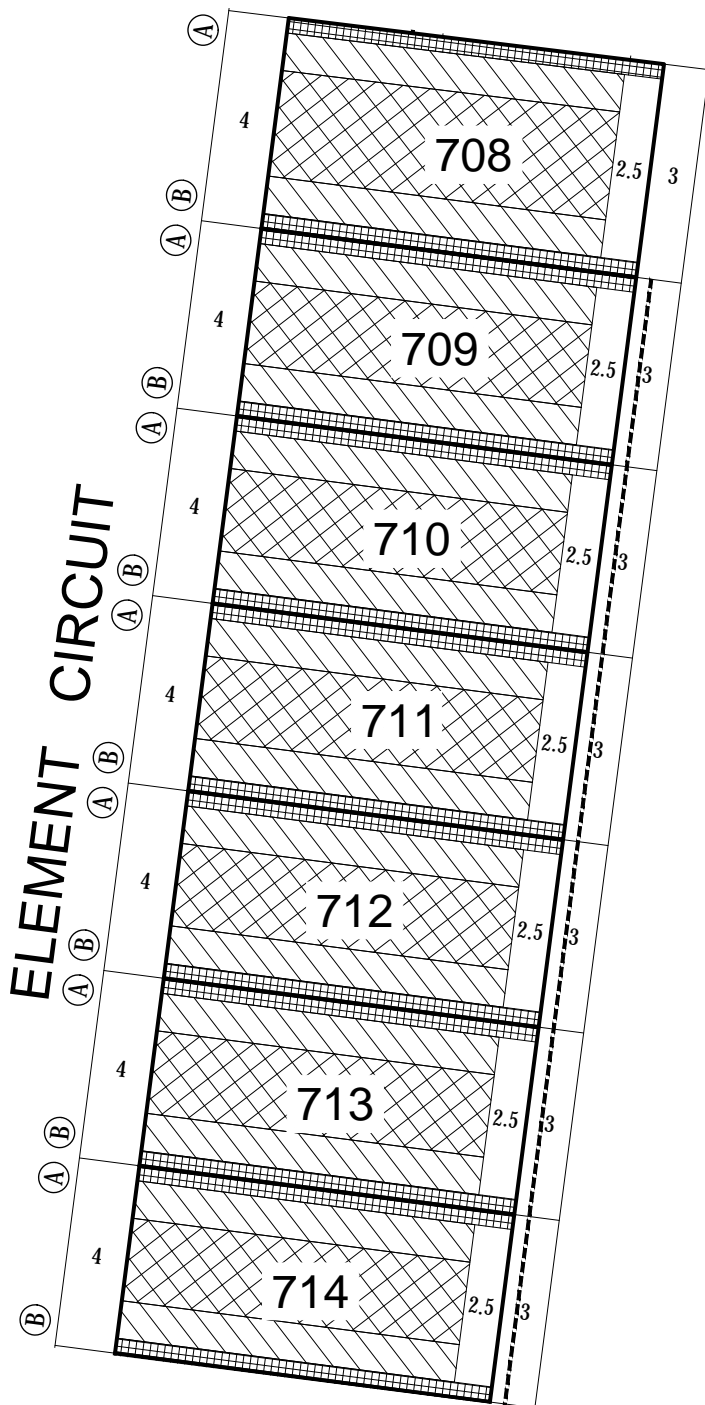


MGA ZONE 55




KEY TO SHEETS

NOTATIONS

-  Single Storey Building Envelope (height not exceeding 3.6m)
-  Overlooking Zone - Habitable room windows/raised open spaces are a source of overlooking
-  Non Overlooking Zone - Habitable room windows/raised open spaces are not a source of overlooking
-  Building to Boundary Zone)
-  Building Envelope Boundary Profile Type
-  2 metre wide easement
-  3 metre wide easement
- 705** Lot number
- 3** Setback minimum required (if 0, a building can be constructed on the boundary provided that the building height and length requirements are met)

This Building Envelope Plan is to be read in conjunction with the associated Building Envelope Profiles and Design Guidelines.
 The registered proprietor/s of the lot are required to build in accordance with building envelopes shown hereon and in the "Profile Diagrams" in sheet 12.
 Detailed design of roads, driveways and footpaths is provided in the relevant Engineering Plans.
 Detailed design of landscape works is provided in the relevant Landscape Plans.
 All details subject to City of Greater Geelong Council approval.

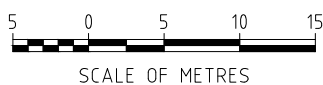



SANCTUARY

BUILDING ENVELOPE PLAN
 STAGE 7

7 / 2
 stage sheet



MGA ZONE 55

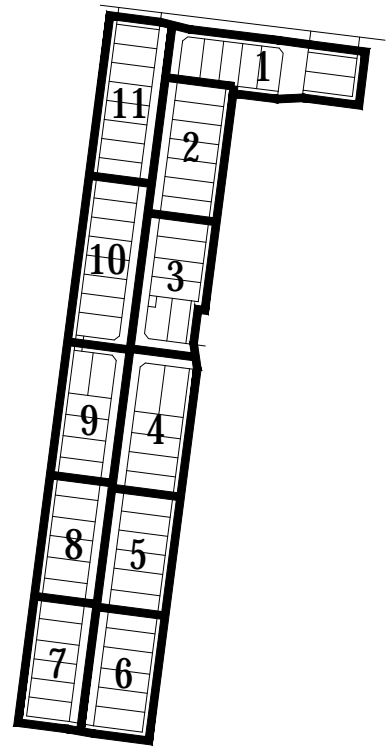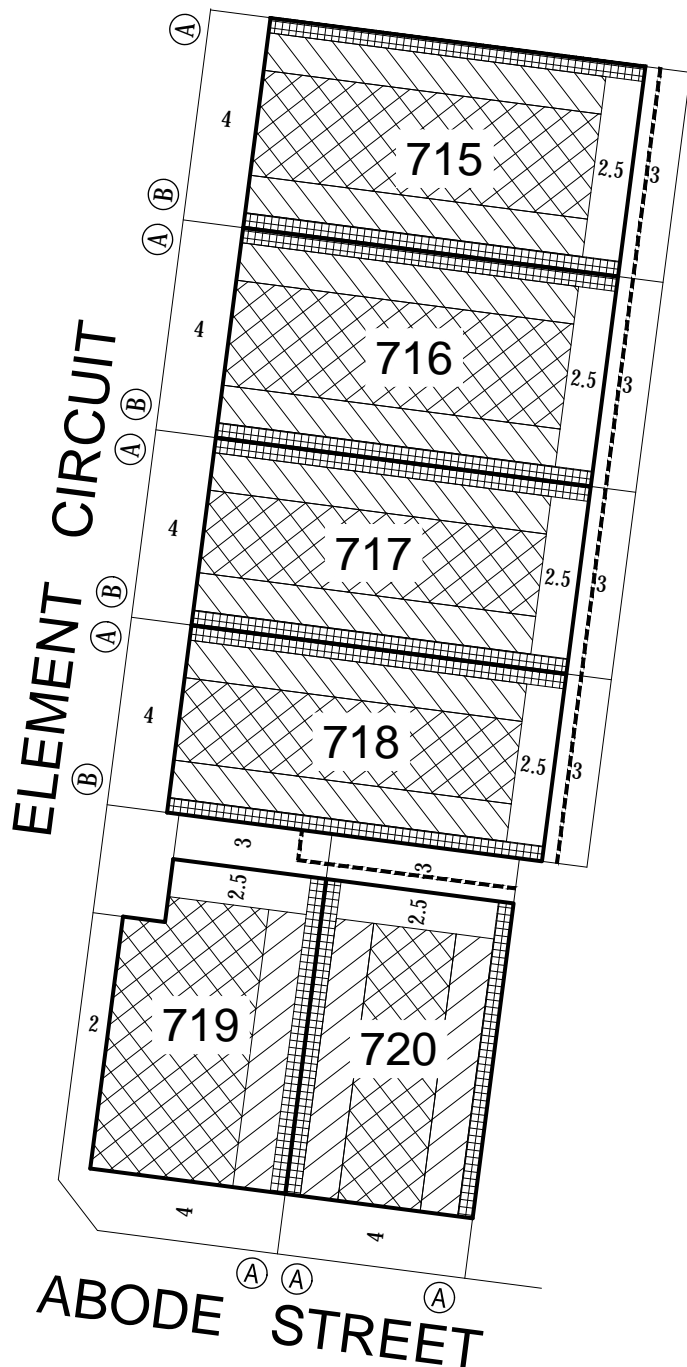


KEY TO SHEETS

NOTATIONS

- Single Storey Building Envelope (height not exceeding 3.6m)
- Overlooking Zone - Habitable room windows/raised open spaces are a source of overlooking
- Non Overlooking Zone - Habitable room windows/raised open spaces are not a source of overlooking
- Building to Boundary Zone)
- Building Envelope Boundary Profile Type
- 2 metre wide easement
- 3 metre wide easement
- 705** Lot number
- 3** Setback minimum required (if 0, a building can be constructed on the boundary provided that the building height and length requirements are met)

This Building Envelope Plan is to be read in conjunction with the associated Building Envelope Profiles and Design Guidelines. The registered proprietor/s of the lot are required to build in accordance with building envelopes shown hereon and in the "Profile Diagrams" in sheet 12. Detailed design of roads, driveways and footpaths is provided in the relevant Engineering Plans. Detailed design of landscape works is provided in the relevant Landscape Plans. All details subject to City of Greater Geelong Council approval.

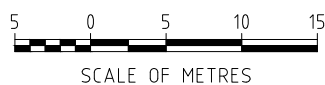



SANCTUARY

BUILDING ENVELOPE PLAN
STAGE 7

7 / 3
stage sheet



MGA ZONE 55

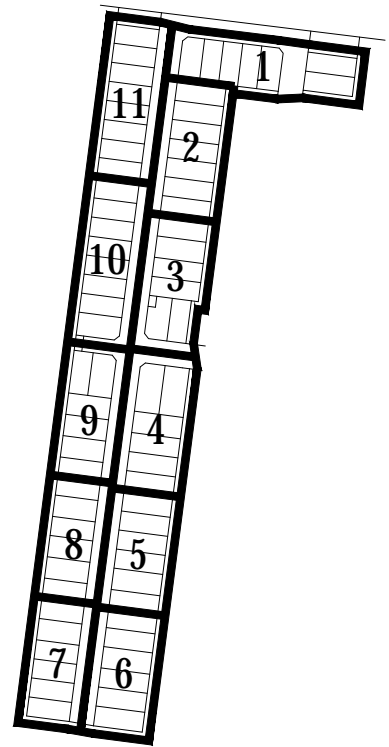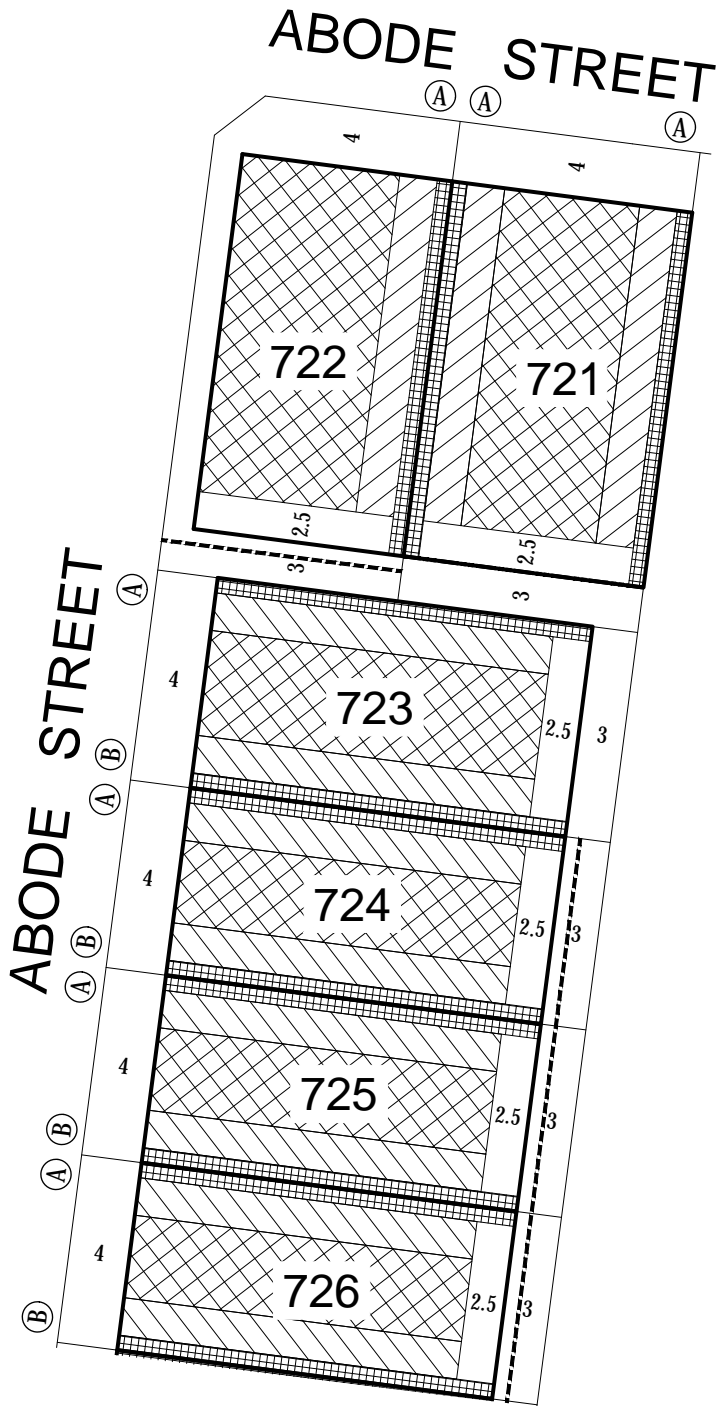


KEY TO SHEETS

NOTATIONS

- Single Storey Building Envelope (height not exceeding 3.6m)
- Overlooking Zone - Habitable room windows/raised open spaces are a source of overlooking
- Non Overlooking Zone - Habitable room windows/raised open spaces are not a source of overlooking
- Building to Boundary Zone)
- Building Envelope Boundary Profile Type
- 2 metre wide easement
- 3 metre wide easement
- 705** Lot number
- 3** Setback minimum required (if 0, a building can be constructed on the boundary provided that the building height and length requirements are met)

This Building Envelope Plan is to be read in conjunction with the associated Building Envelope Profiles and Design Guidelines.
 The registered proprietor/s of the lot are required to build in accordance with building envelopes shown hereon and in the "Profile Diagrams" in sheet 12.
 Detailed design of roads, driveways and footpaths is provided in the relevant Engineering Plans.
 Detailed design of landscape works is provided in the relevant Landscape Plans.
 All details subject to City of Greater Geelong Council approval.

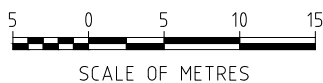



SANCTUARY

BUILDING ENVELOPE PLAN
 STAGE 7

7 / 4
 stage sheet


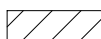




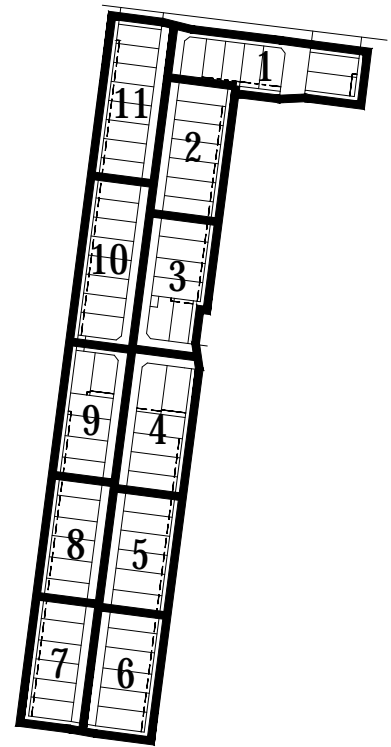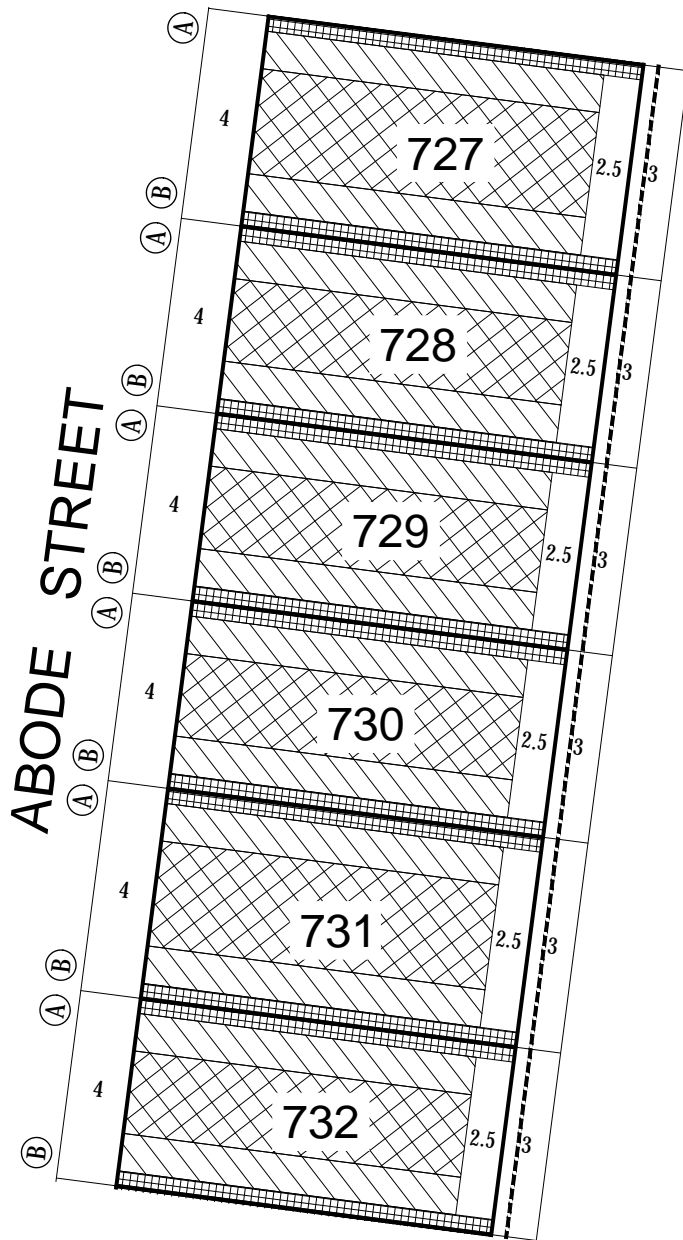


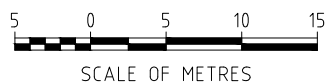
MGA ZONE 55



KEY TO SHEETS

NOTATIONS

-  Single Storey Building Envelope (height not exceeding 3.6m)
-  Overlooking Zone - Habitable room windows/raised open spaces are a source of overlooking
-  Non Overlooking Zone - Habitable room windows/raised open spaces are not a source of overlooking
-  Building to Boundary Zone)
-  Building Envelope Boundary Profile Type
-  2 metre wide easement
-  3 metre wide easement
- 705** Lot number
- 3** Setback minimum required (if 0, a building can be constructed on the boundary provided that the building height and length requirements are met)



This Building Envelope Plan is to be read in conjunction with the associated Building Envelope Profiles and Design Guidelines.
 The registered proprietor/s of the lot are required to build in accordance with building envelopes shown hereon and in the "Profile Diagrams" in sheet 12.
 Detailed design of roads, driveways and footpaths is provided in the relevant Engineering Plans.
 Detailed design of landscape works is provided in the relevant Landscape Plans.
 All details subject to City of Greater Geelong Council approval.


SANCTUARY

BUILDING ENVELOPE PLAN
 STAGE 7


7 / 5
 stage sheet




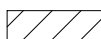


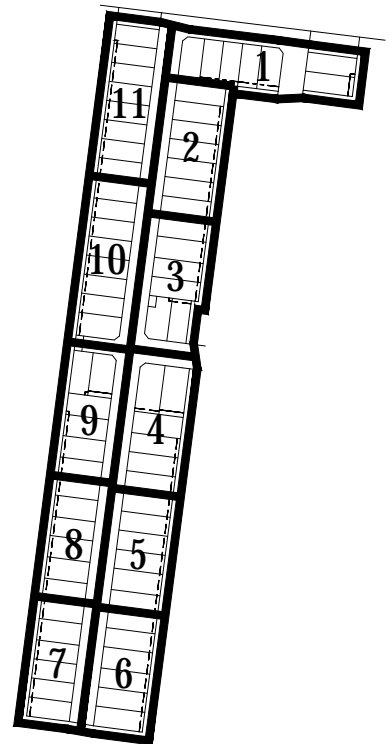


MGA ZONE 55

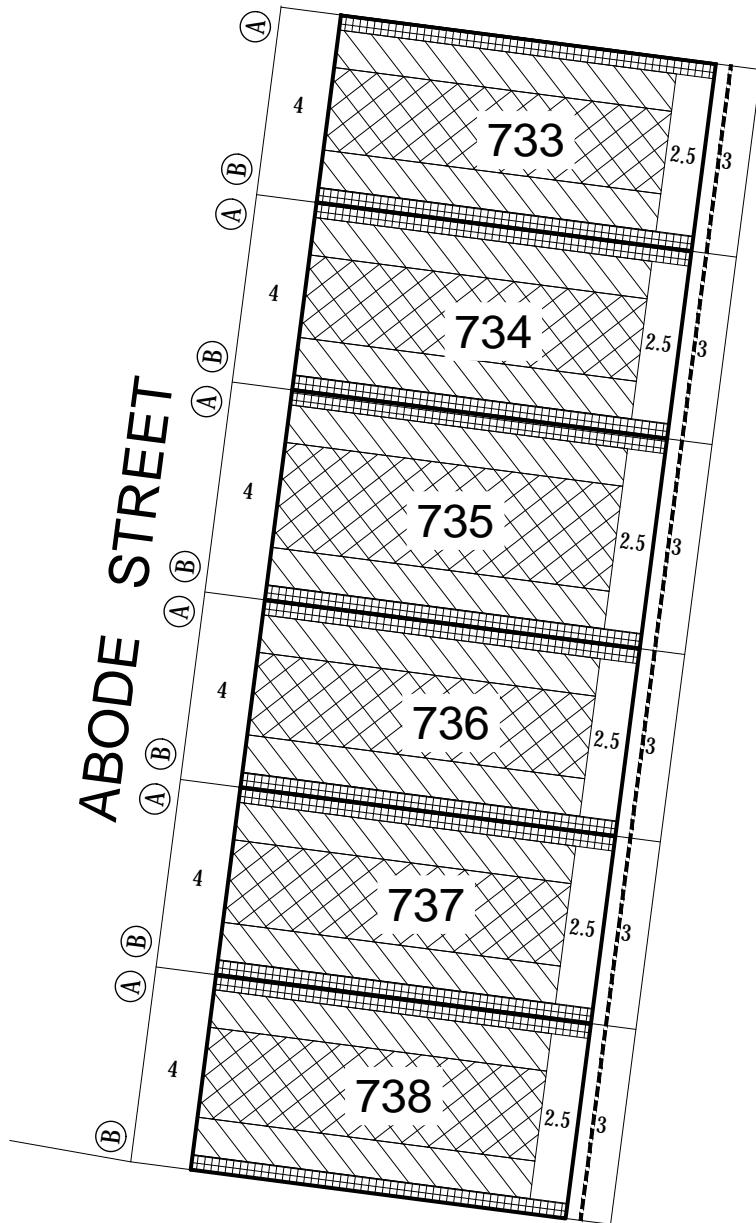


KEY TO SHEETS



NOTATIONS

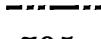-  Single Storey Building Envelope (height not exceeding 3.6m)
-  Overlooking Zone - Habitable room windows/raised open spaces are a source of overlooking
-  Non Overlooking Zone - Habitable room windows/raised open spaces are not a source of overlooking
-  Building to Boundary Zone)
-  Building Envelope Boundary Profile Type
-  2 metre wide easement
-  3 metre wide easement
- 705** Lot number
- 3** Setback minimum required (if 0, a building can be constructed on the boundary provided that the building height and length requirements are met)



This Building Envelope Plan is to be read in conjunction with the associated Building Envelope Profiles and Design Guidelines.
 The registered proprietor/s of the lot are required to build in accordance with building envelopes shown hereon and in the "Profile Diagrams" in sheet 12.
 Detailed design of roads, driveways and footpaths is provided in the relevant Engineering Plans.
 Detailed design of landscape works is provided in the relevant Landscape Plans.
 All details subject to City of Greater Geelong Council approval.

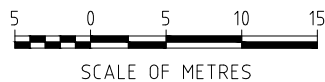

SANCTUARY


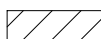


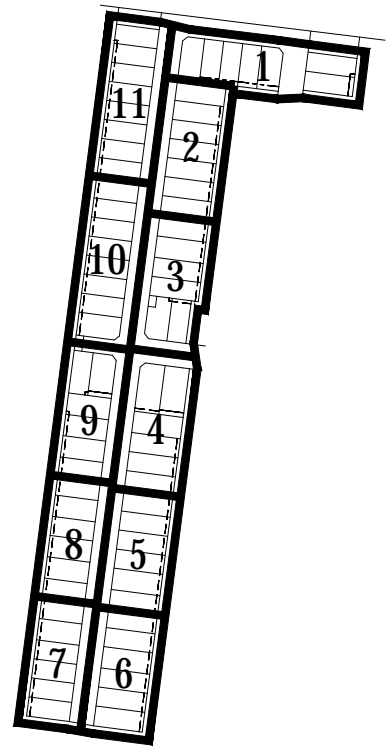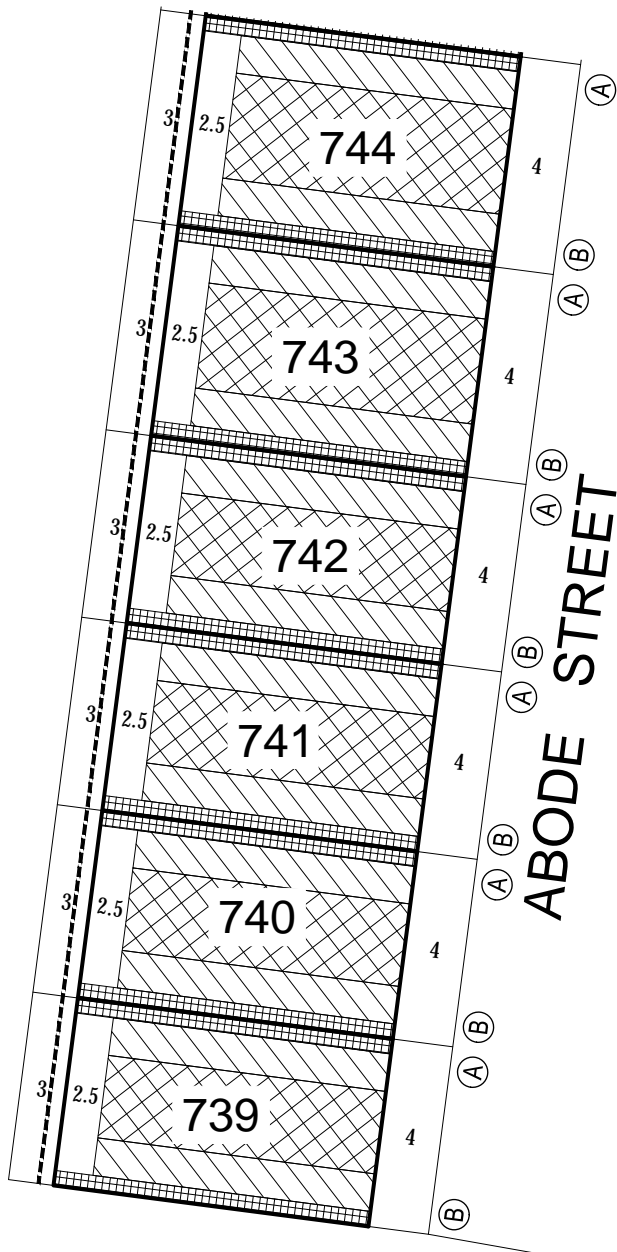


BUILDING ENVELOPE PLAN
 STAGE 7


7 / 6
 stage sheet



KEY TO SHEETS

NOTATIONS

-  Single Storey Building Envelope (height not exceeding 3.6m)
-  Overlooking Zone - Habitable room windows/raised open spaces are a source of overlooking
-  Non Overlooking Zone - Habitable room windows/raised open spaces are not a source of overlooking
-  Building to Boundary Zone)
-  Building Envelope Boundary Profile Type
-  2 metre wide easement
-  3 metre wide easement
- 705** Lot number
- 3** Setback minimum required (if 0, a building can be constructed on the boundary provided that the building height and length requirements are met)

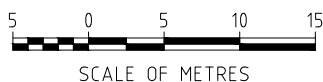


This Building Envelope Plan is to be read in conjunction with the associated Building Envelope Profiles and Design Guidelines. The registered proprietor/s of the lot are required to build in accordance with building envelopes shown hereon and in the "Profile Diagrams" in sheet 12. Detailed design of roads, driveways and footpaths is provided in the relevant Engineering Plans. Detailed design of landscape works is provided in the relevant Landscape Plans. All details subject to City of Greater Geelong Council approval.



SANCTUARY

BUILDING ENVELOPE PLAN
STAGE 7

7 / 7
stage sheet

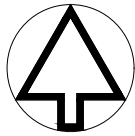
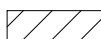




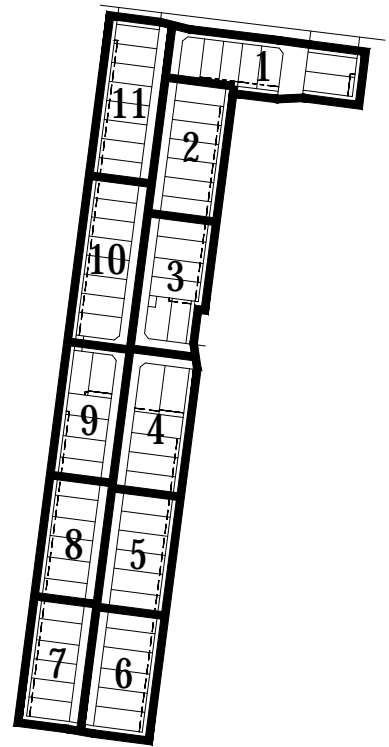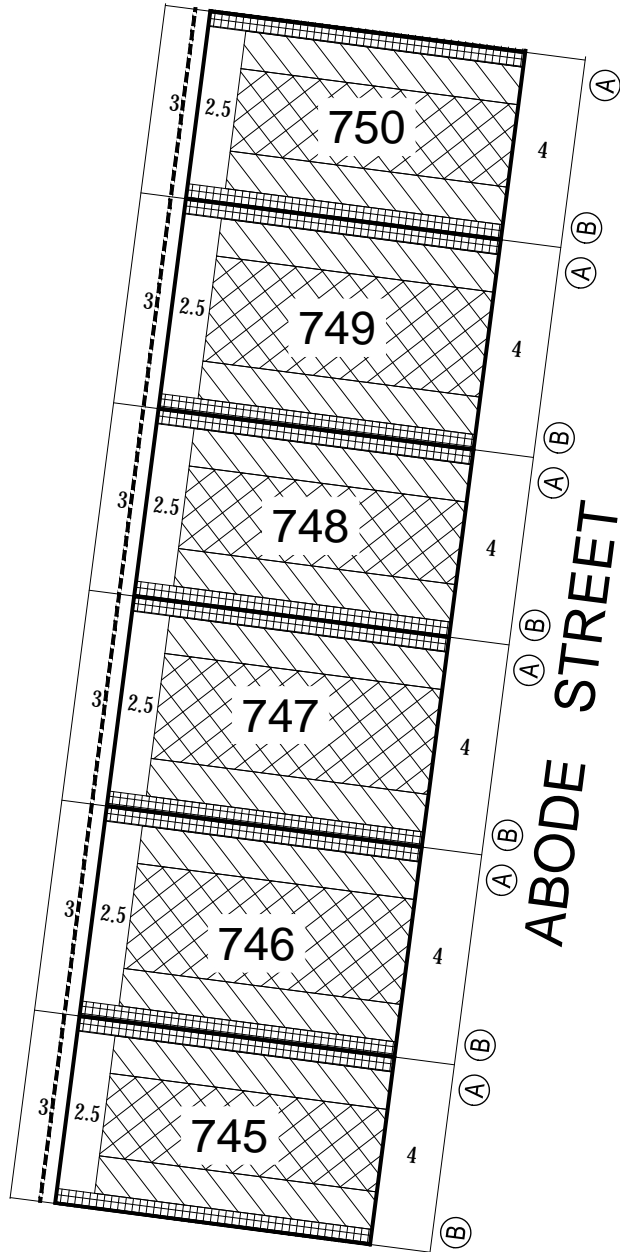


MGA ZONE 55




KEY TO SHEETS

NOTATIONS

-  Single Storey Building Envelope (height not exceeding 3.6m)
-  Overlooking Zone - Habitable room windows/raised open spaces are a source of overlooking
-  Non Overlooking Zone - Habitable room windows/raised open spaces are not a source of overlooking
-  Building to Boundary Zone)
-  Building Envelope Boundary Profile Type
-  2 metre wide easement
-  3 metre wide easement
- 705** Lot number
- 3** Setback minimum required (if 0, a building can be constructed on the boundary provided that the building height and length requirements are met)



This Building Envelope Plan is to be read in conjunction with the associated Building Envelope Profiles and Design Guidelines.
 The registered proprietor/s of the lot are required to build in accordance with building envelopes shown hereon and in the "Profile Diagrams" in sheet 12.
 Detailed design of roads, driveways and footpaths is provided in the relevant Engineering Plans.
 Detailed design of landscape works is provided in the relevant Landscape Plans.
 All details subject to City of Greater Geelong Council approval.

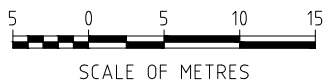

SANCTUARY


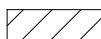


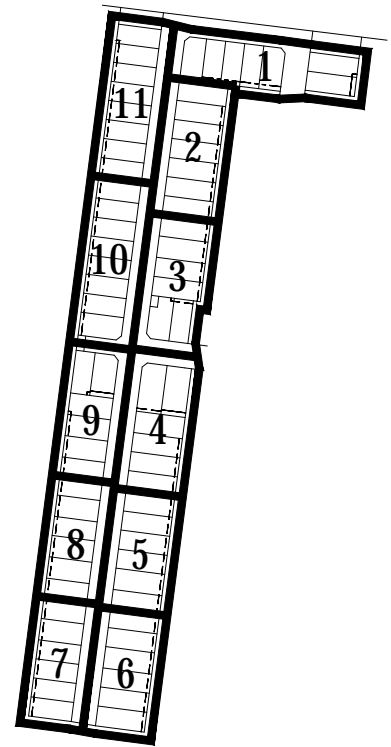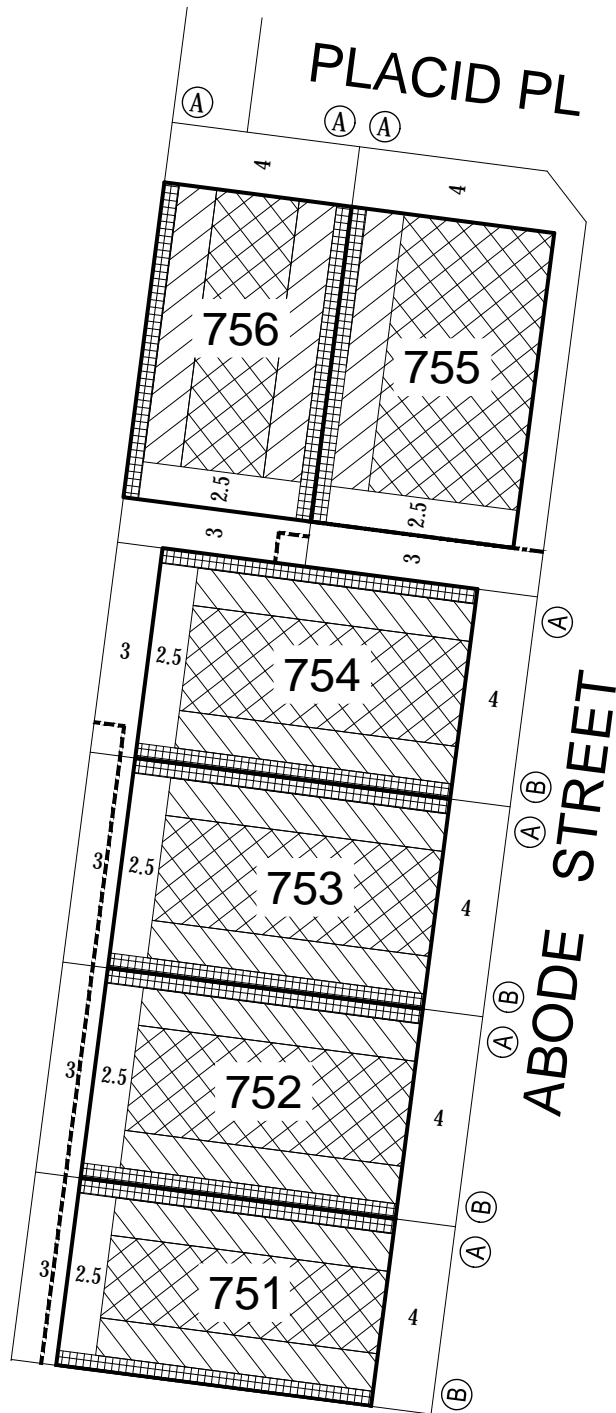


BUILDING ENVELOPE PLAN
STAGE 7

7 / 8
stage sheet




KEY TO SHEETS

NOTATIONS

-  Single Storey Building Envelope (height not exceeding 3.6m)
-  Overlooking Zone - Habitable room windows/raised open spaces are a source of overlooking
-  Non Overlooking Zone - Habitable room windows/raised open spaces are not a source of overlooking
-  Building to Boundary Zone)
-  Building Envelope Boundary Profile Type
-  2 metre wide easement
-  3 metre wide easement
- 705** Lot number
- 3** Setback minimum required (if 0, a building can be constructed on the boundary provided that the building height and length requirements are met)

This Building Envelope Plan is to be read in conjunction with the associated Building Envelope Profiles and Design Guidelines.
 The registered proprietor/s of the lot are required to build in accordance with building envelopes shown hereon and in the "Profile Diagrams" in sheet 12.
 Detailed design of roads, driveways and footpaths is provided in the relevant Engineering Plans.
 Detailed design of landscape works is provided in the relevant Landscape Plans.
 All details subject to City of Greater Geelong Council approval.


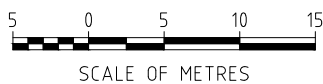


SCALE OF METRES

SANCTUARY

BUILDING ENVELOPE PLAN
 STAGE 7

7 / 9
 stage sheet

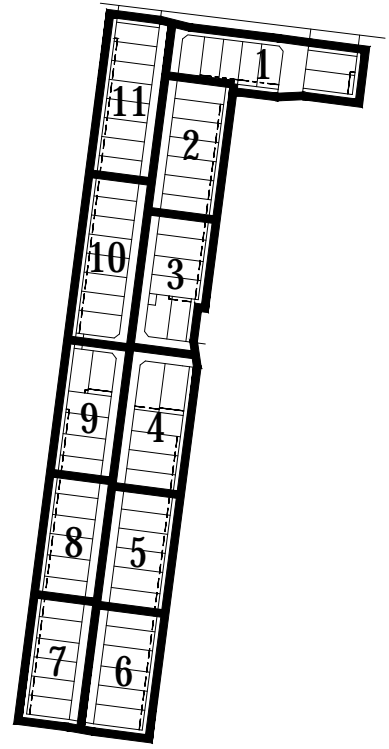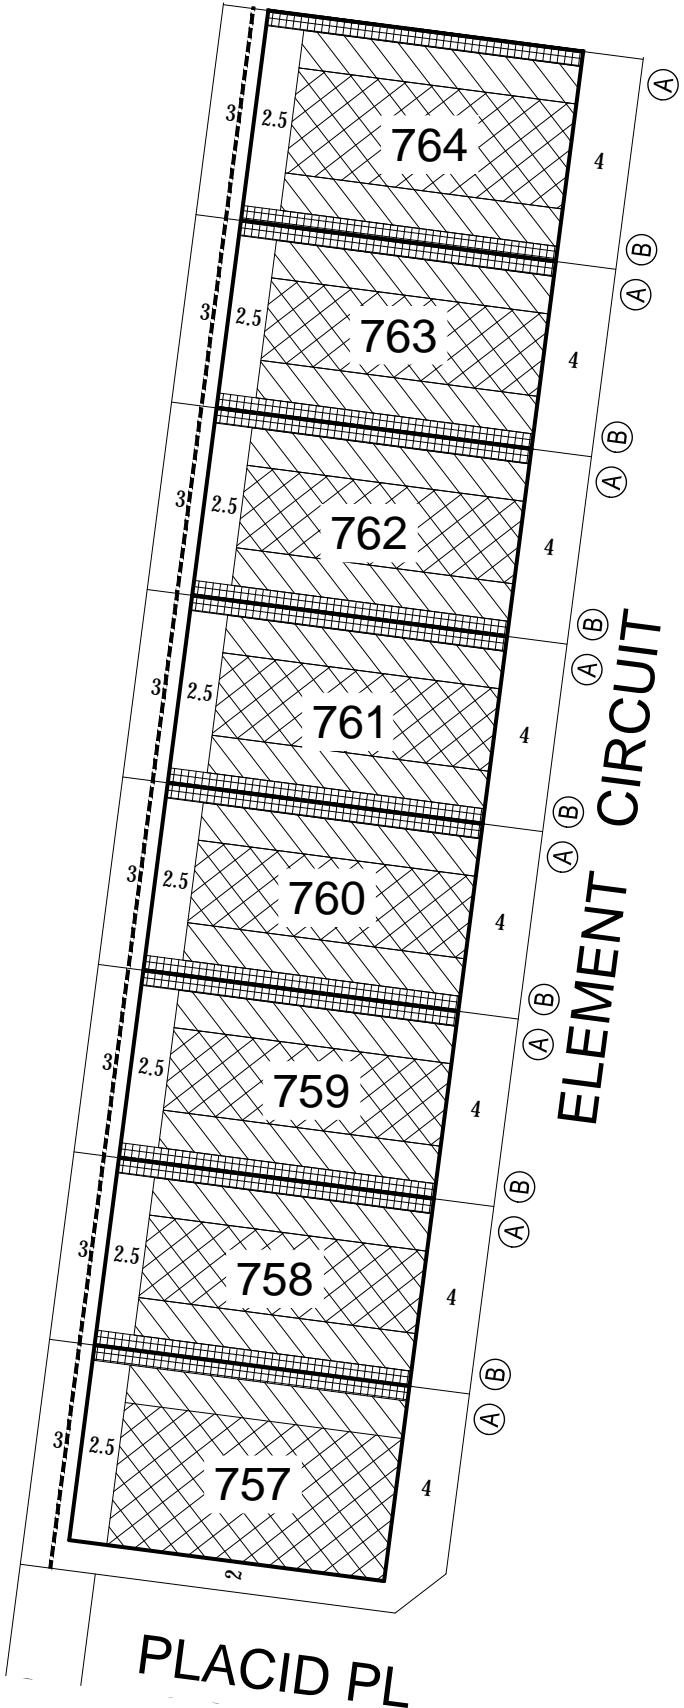

KEY TO SHEETS

NOTATIONS

- Single Storey Building Envelope (height not exceeding 3.6m)
- Overlooking Zone - Habitable room windows/raised open spaces are a source of overlooking
- Non Overlooking Zone - Habitable room windows/raised open spaces are not a source of overlooking
- Building to Boundary Zone)
- Building Envelope Boundary Profile Type
- 2 metre wide easement
- 3 metre wide easement
- 705** Lot number
- 3** Setback minimum required (if 0, a building can be constructed on the boundary provided that the building height and length requirements are met)


This Building Envelope Plan is to be read in conjunction with the associated Building Envelope Profiles and Design Guidelines. The registered proprietor/s of the lot are required to build in accordance with building envelopes shown hereon and in the "Profile Diagrams" in sheet 12. Detailed design of roads, driveways and footpaths is provided in the relevant Engineering Plans. Detailed design of landscape works is provided in the relevant Landscape Plans. All details subject to City of Greater Geelong Council approval.



SANCTUARY

BUILDING ENVELOPE PLAN
STAGE 7

7/10

stage sheet

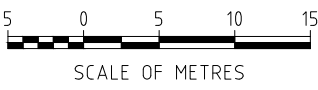

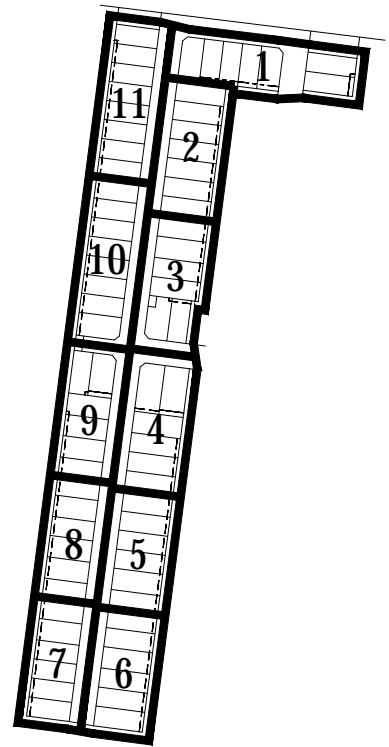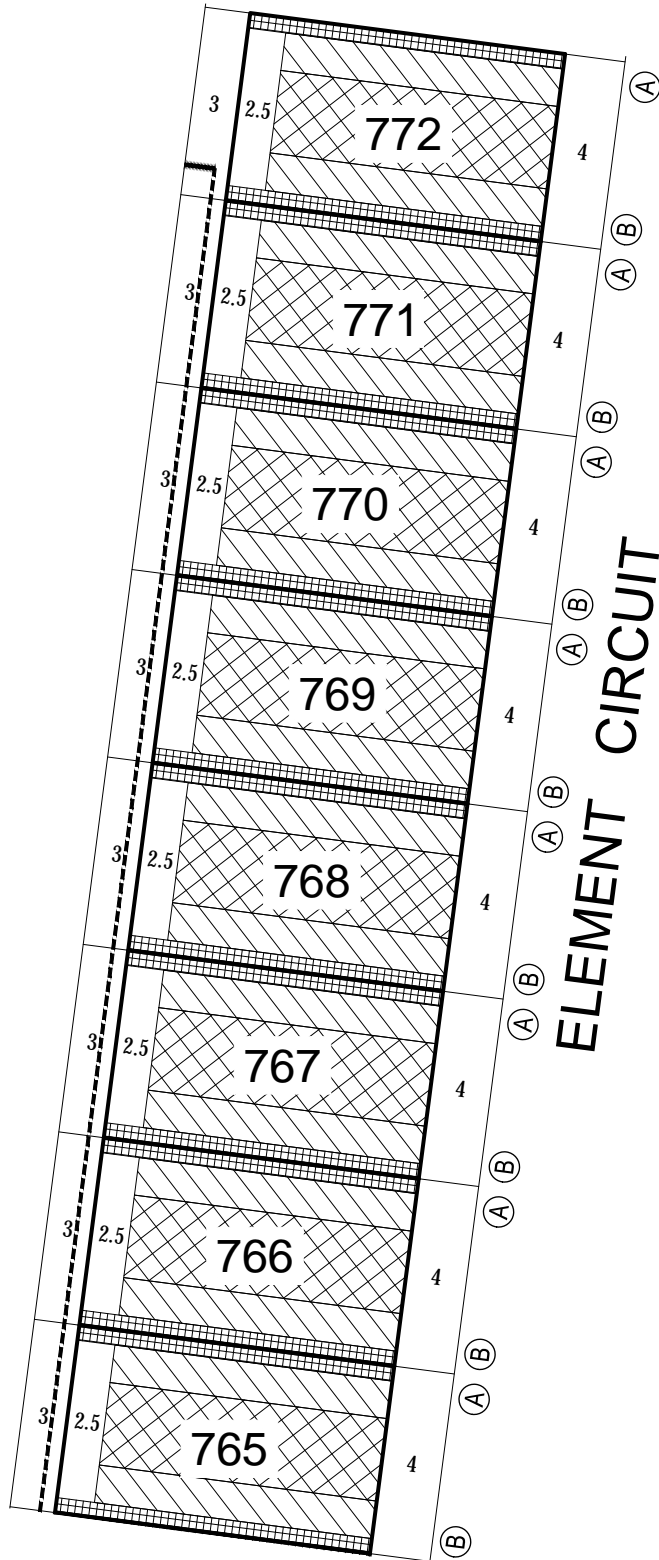


KEY TO SHEETS

NOTATIONS

- Single Storey Building Envelope (height not exceeding 3.6m)
- Overlooking Zone - Habitable room windows/raised open spaces are a source of overlooking
- Non Overlooking Zone - Habitable room windows/raised open spaces are not a source of overlooking
- Building to Boundary Zone)
- Building Envelope Boundary Profile Type
- 2 metre wide easement
- 3 metre wide easement
- 705** Lot number
- 3** Setback minimum required (if 0, a building can be constructed on the boundary provided that the building height and length requirements are met)



This Building Envelope Plan is to be read in conjunction with the associated Building Envelope Profiles and Design Guidelines.
 The registered proprietor/s of the lot are required to build in accordance with building envelopes shown hereon and in the "Profile Diagrams" in sheet 12.
 Detailed design of roads, driveways and footpaths is provided in the relevant Engineering Plans.
 Detailed design of landscape works is provided in the relevant Landscape Plans.
 All details subject to City of Greater Geelong Council approval.

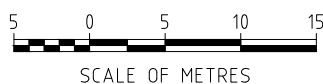


SANCTUARY



BUILDING ENVELOPE PLAN
 STAGE 7

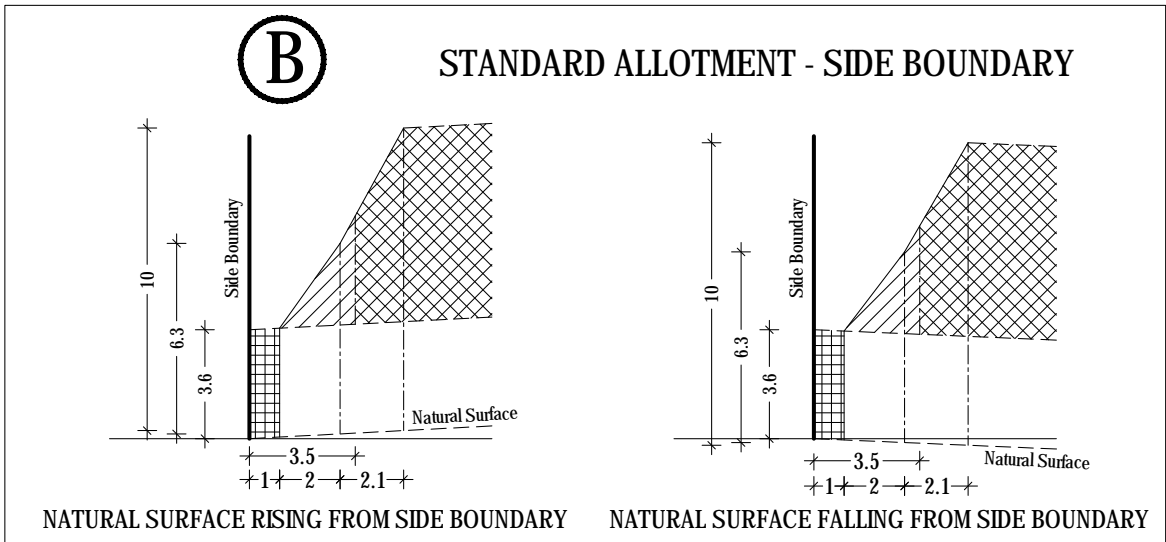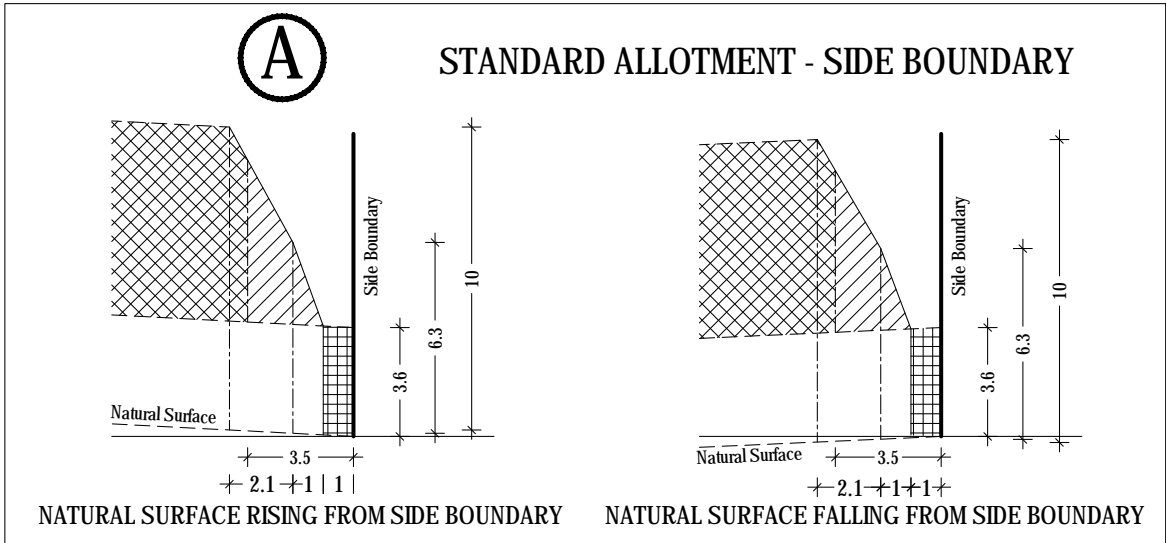

7/11
 stage sheet

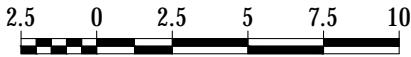

SCALE 1:250@A4



-  Single Storey Building Envelope
-  Overlooking Zone
Habitable room windows/raised open spaces are a source of overlooking

-  Non Overlooking Zone
Habitable room windows/raised open spaces are not a source of overlooking
-  Building to Boundary Zone

SANCTUARY
BUILDING ENVELOPE PROFILES
STAGE 7

7/12
stage sheet

Sheet 12 of 12

August 2018
Version:G