

PLAN OF SUBDIVISION

LV USE ONLY

EDITION 1

PS 731545D

LOCATION OF LAND

PARISH: DUNEED
 TOWNSHIP: -
 SECTION: 12
 CROWN ALLOTMENT: D (PART)
 CROWN PORTION: -

CITY OF GREATER GEELONG

TITLE REFERENCE: VOL. FOL. & VOL. FOL.

LAST PLAN REFERENCE: PS731544F (LOT A) & PS709524N (LOT B29)

POSTAL ADDRESS: 320 BOUNDARY ROAD
 (AT TIME OF SUBDIVISION) MOUNT DUNEED 3216

MGA94 CO-ORDINATES: E 266 800 ZONE 55
 (OF APPROX CENTRE OF LAND IN PLAN) N 5 766 185 GDA 94

NOTATIONS

CREATIONS OF RESTRICTION:
 RESTRICTIONS ARE TO BE CREATED UPON REGISTRATION OF THIS PLAN -SEE SHEETS 4 & 5.

VESTING OF ROADS AND OR RESERVES

IDENTIFIER	COUNCIL/BODY/PERSON
ROADS R-1	CITY OF GREATER GEELONG

NOTATIONS

DEPTH LIMITATION: DOES NOT APPLY

STAGING: THIS IS NOT A STAGED SUBDIVISION.
 PLANNING PERMIT No.

SURVEY: THIS PLAN IS BASED ON SURVEY
 THIS SURVEY HAS BEEN CONNECTED TO PERMANENT MARK No(s) N/A
 IN PROCLAIMED SURVEY AREA No. N/A

EASEMENT INFORMATION

LEGEND: A - APPURTENANT EASEMENT E - ENCUMBERING EASEMENT R - ENCUMBERING EASEMENT (ROAD)

EASEMENT REFERENCE	PURPOSE	WIDTH (METRES)	ORIGIN	LAND BENEFITED/IN FAVOUR OF
E-1 & E-3	DRAINAGE	SEE PLAN	THIS PLAN	CITY OF GREATER GEELONG
E-2 & E-3	PIPELINES OR ANCILLARY PURPOSES	SEE PLAN	THIS PLAN - Section 136 Water Act 1989	BARWON REGION WATER CORPORATION
E-4	DRAINAGE	SEE PLAN	PS709524N	CITY OF GREATER GEELONG
E-5 & E-6	DRAINAGE	SEE PLAN	PS731544F	CITY OF GREATER GEELONG
E-6	PIPELINES OR ANCILLARY PURPOSES	SEE PLAN	PS731544F - Section 136 Water Act 1989	BARWON REGION WATER CORPORATION
E-7	PIPELINES OR ANCILLARY PURPOSES	SEE PLAN	PS709524N - Section 136 Water Act 1989	BARWON REGION WATER CORPORATION

CIVIL & STRUCTURAL ENGINEERS TOWN PLANNERS LAND SURVEYORS



CALIBRE CONSULTING (MELB) PTY LTD
 Level 2, 55 Southbank Boulevard
 Southbank VIC 3006

T 03 9203 9000
 F 03 9203 9099
 www.calibreconsulting.co

BRISBANE CANBERRA MELBOURNE GEELONG SUNSHINE COAST SYDNEY SINGAPORE

DIGITALLY SIGNED BY ZOIS ARAVANIS LICENSED SURVEYOR


REF: M100611/29A

VERSION: G

SHEET 1 OF 7 SHEETS

ORIGINAL SHEET SIZE A3

GL 9/7/15

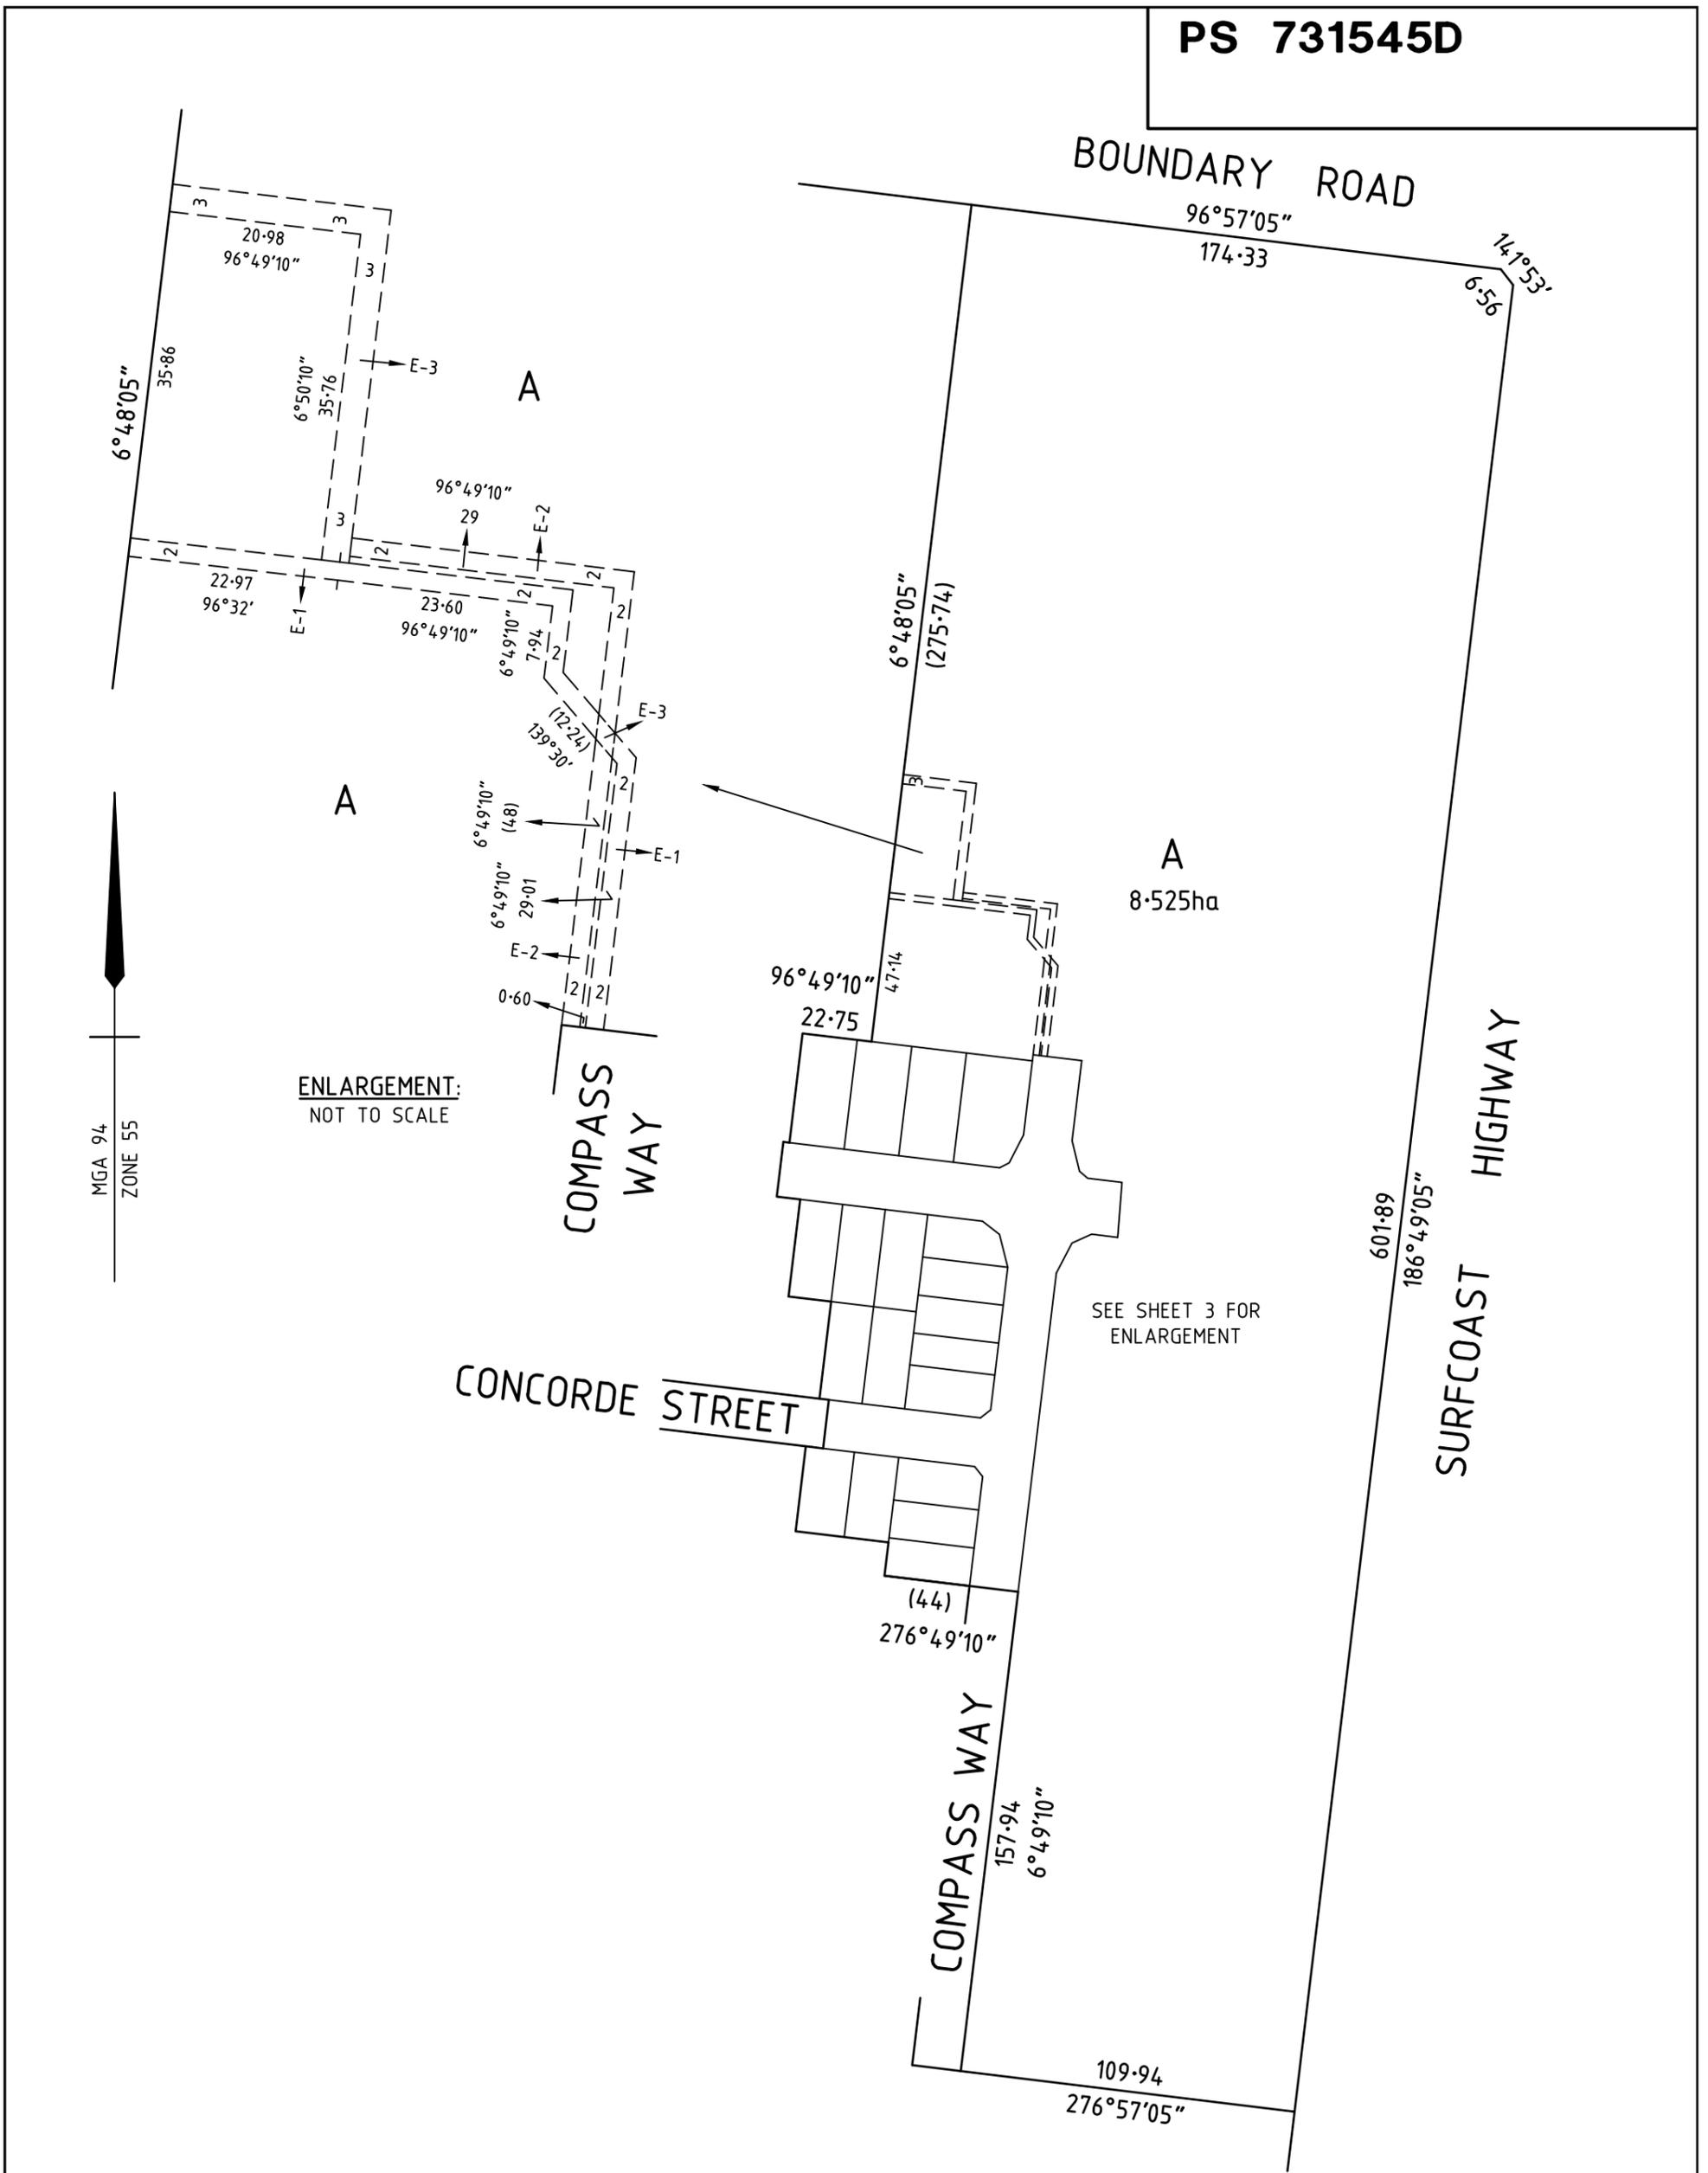

CIVIL & STRUCTURAL ENGINEERS TOWN PLANNERS LAND SURVEYORS

calibre
CONSULTING

CALIBRE CONSULTING (MELB) PTY LTD
Level 2, 55 Southbank Boulevard
Southbank VIC 3006

T 03 9203 9000
F 03 9203 9099
www.calibreconsulting.co

BRISBANE CANBERRA MELBOURNE GEELONG SUNSHINE COAST SYDNEY SINGAPORE

SCALE

20 0 20 40 60 80 100 120

LENGTHS ARE IN METRES

DIGITALLY SIGNED BY ZOIS ARAVANIS LICENSED SURVEYOR



REF: M100611/29A VERSION: G

ORIGINAL SCALE
1:2000

GL 9/7/15

SHEET 2 OF 7 SHEETS

ORIGINAL SHEET SIZE A3

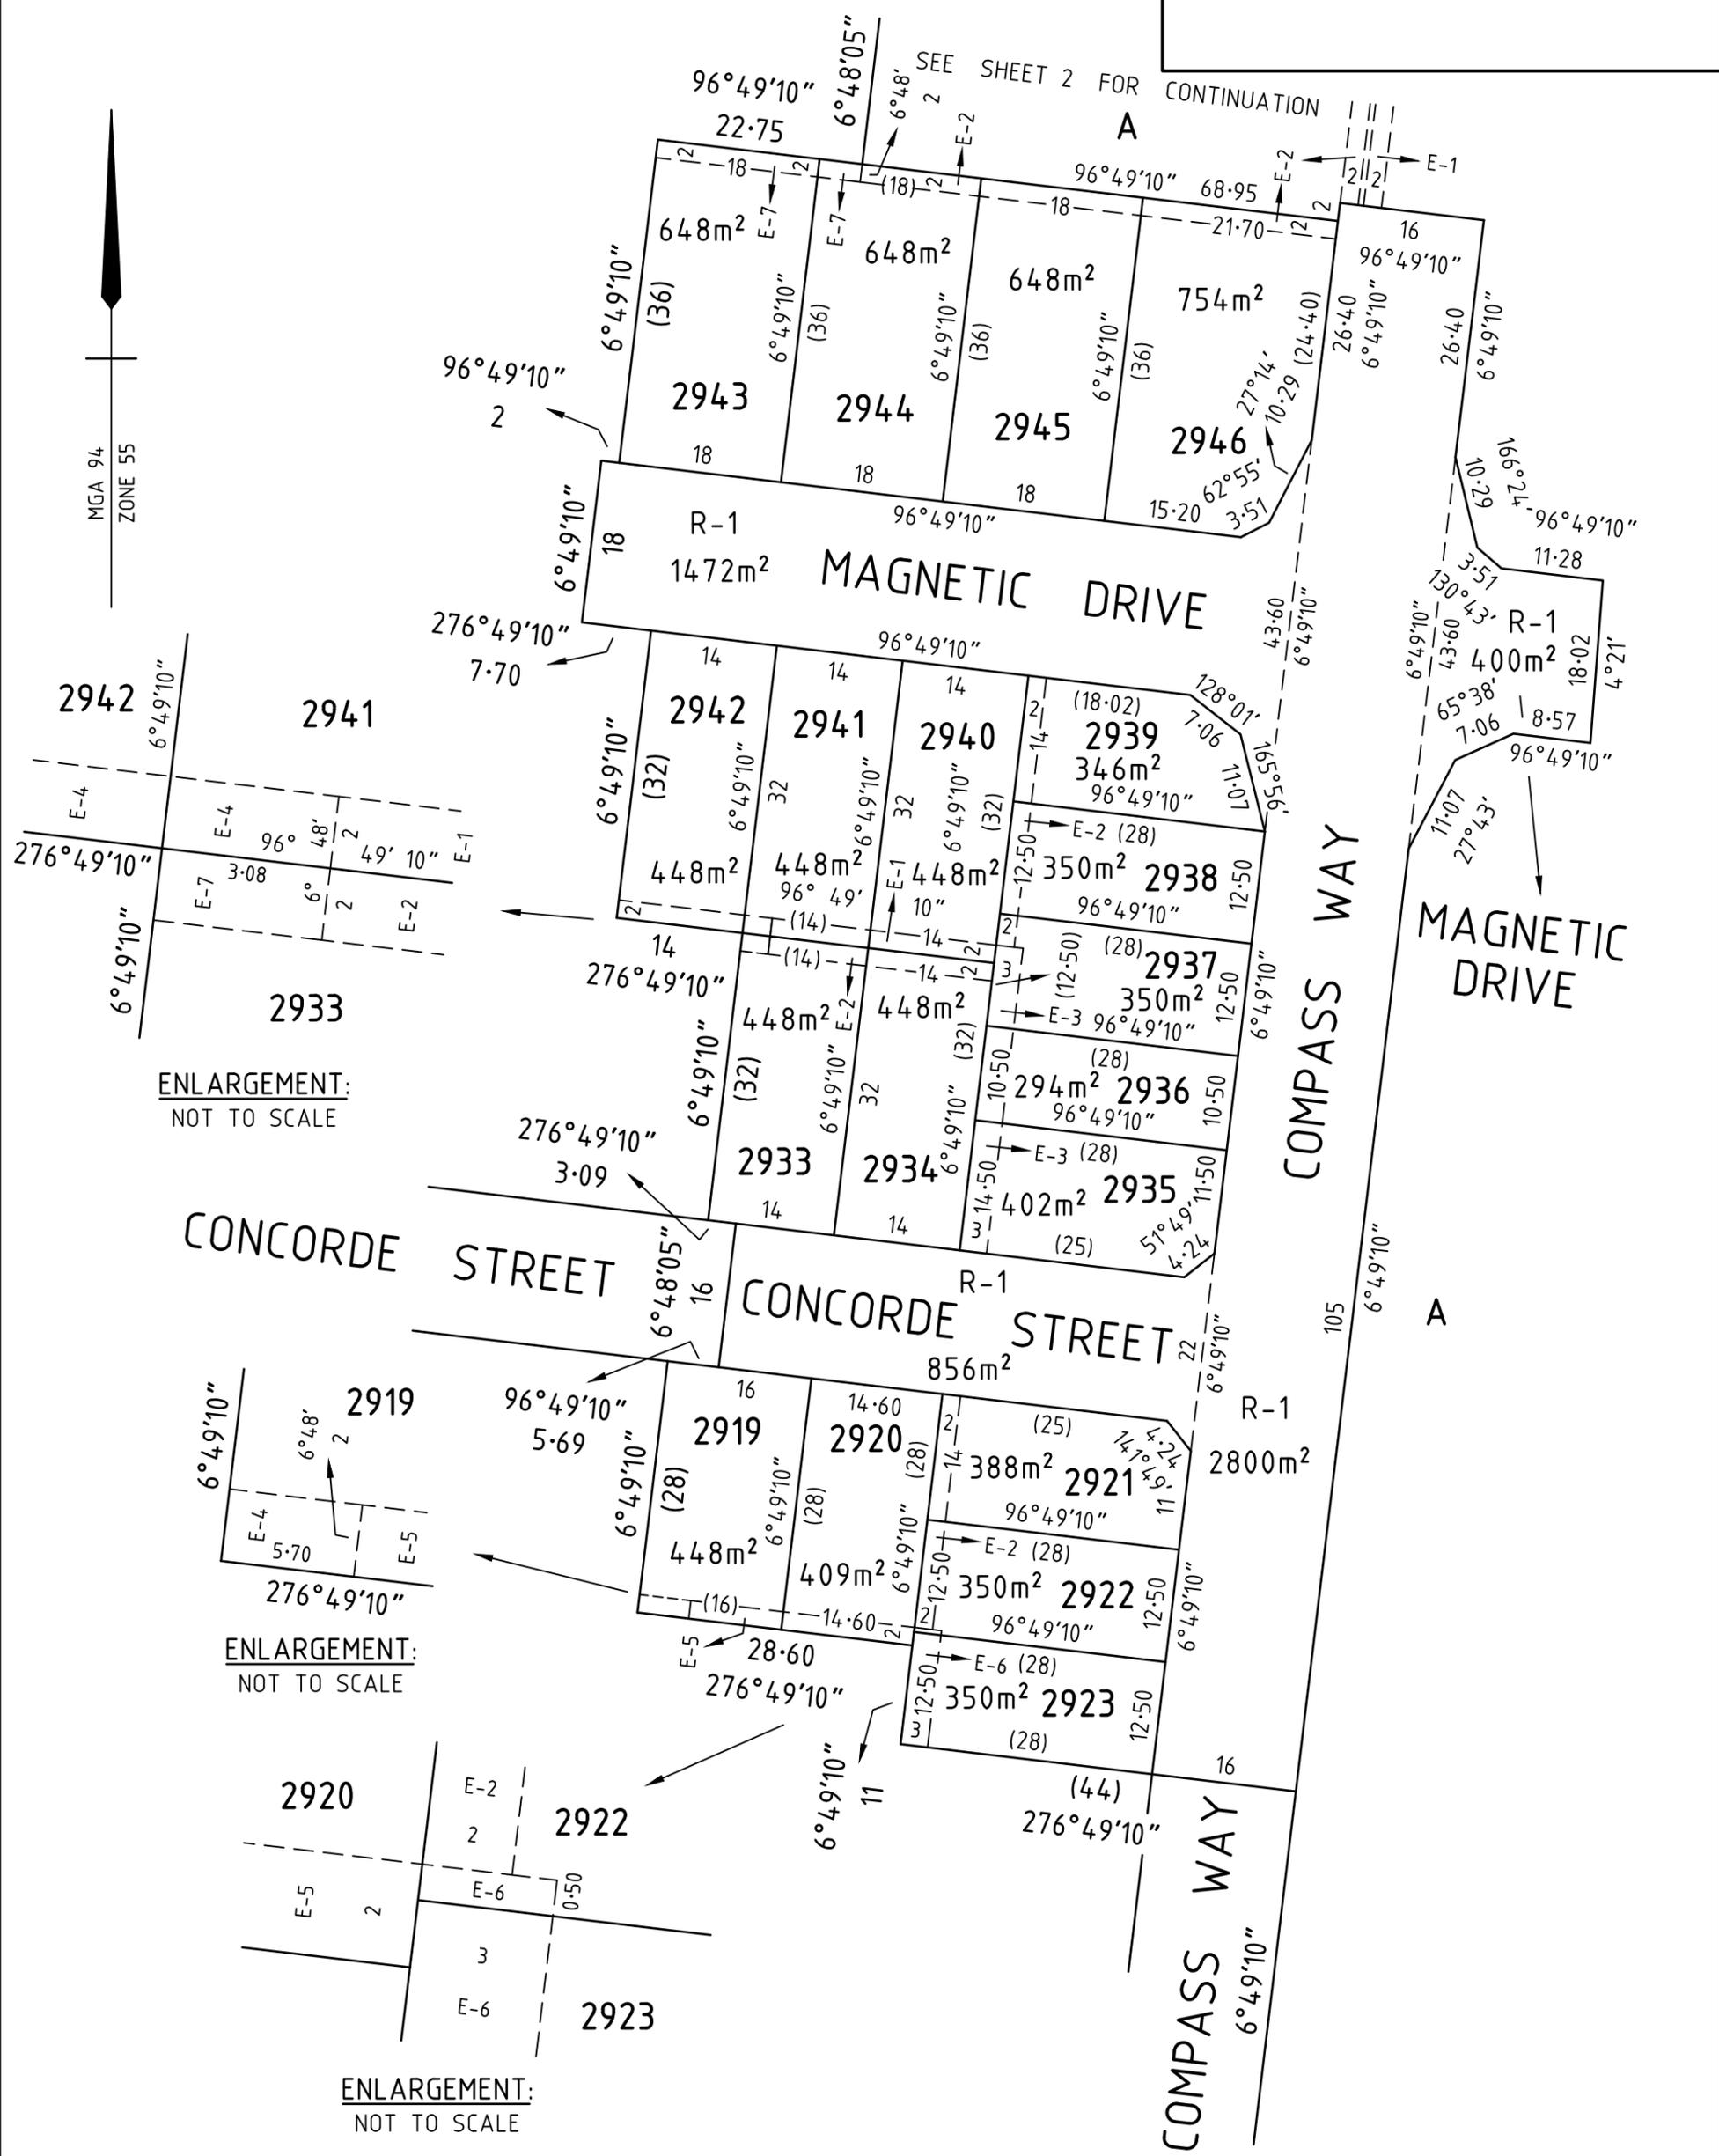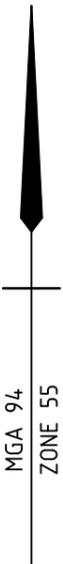

ENLARGEMENT:
NOT TO SCALE

ENLARGEMENT:
NOT TO SCALE

ENLARGEMENT:
NOT TO SCALE


CIVIL & STRUCTURAL ENGINEERS TOWN PLANNERS LAND SURVEYORS

calibre CONSULTING

CALIBRE CONSULTING (MELB) PTY LTD
Level 2, 55 Southbank Boulevard
Southbank VIC 3006

T 03 9203 9000
F 03 9203 9099
www.calibreconsulting.co

BRISBANE CANBERRA MELBOURNE GEELONG SUNSHINE COAST SYDNEY SINGAPORE

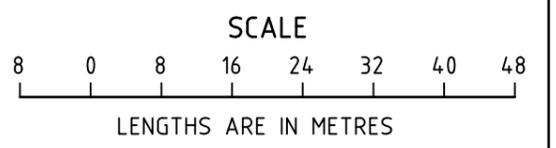

ORIGINAL SCALE
1:800

SHEET 3 OF 7 SHEETS
ORIGINAL SHEET SIZE A3

DIGITALLY SIGNED BY ZOIS ARAVANIS LICENSED SURVEYOR

REF: M100611/29A VERSION: G

GL 9/7/15

CREATION OF RESTRICTION No.1

UPON REGISTRATION OF THIS PLAN THE FOLLOWING RESTRICTION IS CREATED

LAND TO BE BURDENED: LOTS 2919-2923, 2933-2935 & 2937-2946 (ALL INCLUSIVE)

LAND TO BENEFIT: LOTS 2919-2923, 2933-2935 & 2937-2946 (ALL INCLUSIVE)

DESCRIPTION OF RESTRICTION

THE REGISTERED PROPRIETOR OR PROPRIETORS FOR THE TIME BEING OF A LOT ON THIS PLAN OF SUBDIVISION HIS HEIRS EXECUTORS ADMINISTRATORS AND TRANSFEREES SHALL NOT AT ANY TIME ON THE SAID LOT OR ANY PART OR PARTS THEREOF:

- (i) BUILD OR CAUSE TO BE BUILT OR ALLOW TO BE BUILT OR ALLOW TO REMAIN MORE THAN ONE PRIVATE DWELLING-HOUSE (WHICH EXPRESSION SHALL INCLUDE A HOUSE, APARTMENT, UNIT OR FLAT);
- (ii) BUILD OR CAUSE TO BE BUILT OR ALLOW TO BE BUILT OR ALLOW TO REMAIN A DWELLING-HOUSE OR ANY OTHER IMPROVEMENTS, OR CARRY OUT CAUSE TO BE CARRIED OUT OR ALLOW TO BE CARRIED OUT ANY BUILDING OR CONSTRUCTION WORKS ON THE LOT UNLESS:
 - (A) COPIES OF BUILDING PLANS, ELEVATIONS, ROOF PLAN, SITE PLAN (INCORPORATING SET-BACK FROM ALL BOUNDARIES, BUILDING ENVELOPE, EXISTING CONTOUR, PROPOSED FINISHED FLOOR LEVELS AND SITE LEVELS, ALL PROPOSED DRIVEWAYS AND PATHS, DETAILS OF FENCES AND OUTBUILDINGS AND LANDSCAPING) AND SCHEDULE OF EXTERNAL COLOURS AND MATERIALS ("PLANS") HAVE BEEN SUBMITTED TO THE DESIGN ASSESSMENT PANEL CARE OF STEPHAN P. KOSA & ASSOCIATES P/L, PO BOX 356, MONT ALBERT, VIC 3127 OR SUCH OTHER ENTITY AS MAY BE NOMINATED BY THE DESIGN ASSESSMENT PANEL FROM TIME TO TIME;
 - (B) THE PLANS COMPLY WITH THE APPROVED DESIGN GUIDELINES AND BUILDING ENVELOPES ISSUED IN ACCORDANCE WITH PLANNING PERMIT 496-2012 OR ANY SUBSEQUENT PERMIT, A COPY OF WHICH CAN BE OBTAINED FROM THE WEBSITE AT www.armstrongmtduneeed.com.au; AND
 - (C) THE DESIGN ASSESSMENT PANEL OR SUCH OTHER ENTITY AS MAY BE NOMINATED BY THE DESIGN ASSESSMENT PANEL FROM TIME TO TIME HAS GIVEN ITS WRITTEN APPROVAL TO THE PLANS PRIOR TO THE COMMENCEMENT OF WORKS;
- (iii) BUILD OR CAUSE TO BE BUILT OR ALLOW TO BE BUILT OR ALLOW TO REMAIN STANDING A DWELLING-HOUSE WITH A FLOOR AREA OF LESS THAN:
 - (A) 160 SQUARE METRES IN THE CASE OF A LOT HAVING AN AREA OF 500 SQUARE METRES OR GREATER; OR
 - (B) 130 SQUARE METRES IN THE CASE OF A LOT HAVING AN AREA OF 400 SQUARE METRES OR GREATER BUT LESS THAN 500 SQUARE METRES; OR
 - (C) 100 SQUARE METRES IN THE CASE OF A LOT HAVING AN AREA OF 300 SQUARE METRES OR GREATER BUT LESS THAN 400 SQUARE METRES; OR
 - (D) 75 SQUARE METRES IN THE CASE OF A LOT HAVING AN AREA OF LESS THAN 300 SQUARE METRES.

FOR THE PURPOSES OF CALCULATING THE FLOOR AREA OF A DWELLING HOUSE THE AREA OF THE GARAGES, TERRACES, PERGOLAS OR VERANDAHS SHALL BE EXCLUDED.

- (iv) BUILD OR CAUSE TO BE BUILT OR ALLOW TO BE BUILT OR ALLOW TO REMAIN ANY FENCING:
 - (A) ALONG A FRONT STREET BOUNDARY; OR
 - (B) BETWEEN THE FRONT STREET BOUNDARY AND THE BUILDING LINE; OR
 - (C) UPON A SIDE OR REAR BOUNDARY OF A LOT EXCEPT A FENCE:
 - a. WHICH IS CONSTRUCTED OF TIMBER PALINGS WITH EXPOSED POSTS CAPPED ACROSS THE TOP OF THE PALINGS; AND
 - b. WHICH DOES NOT EXCEED 1.8 METRES IN HEIGHT EXCLUDING A SCREEN ERECTED TO MEET THE REQUIREMENTS OF PART 4 OF THE *BUILDING REGULATIONS* 2006 IN RELATION TO OVERLOOKING.
- (v) SUBDIVIDE OR CAUSE TO SUBDIVIDE OR ALLOW TO BE SUBDIVIDED THE BURDENED LAND.
- (vi) ALLOW ANY OF THE ABOVE RESTRICTIONS TO BE CHANGED OR AMENDED UNLESS OTHERWISE APPROVED IN WRITING BY THE RESPONSIBLE AUTHORITY AND THE DESIGN ASSESSMENT PANEL.

THIS RESTRICTION SHALL CEASE TO HAVE EFFECT 10 YEARS AFTER THE DATE OF REGISTRATION OF THIS PLAN.

<p>CIVIL & STRUCTURAL ENGINEERS TOWN PLANNERS LAND SURVEYORS</p>  <p>CALIBRE CONSULTING (MELB) PTY LTD Level 2, 55 Southbank Boulevard Southbank VIC 3006</p> <p>T 03 9203 9000 F 03 9203 9099 www.calibreconsulting.co</p> <p>BRISBANE CANBERRA MELBOURNE GEELONG SUNSHINE COAST SYDNEY SINGAPORE</p>	<p>DIGITALLY SIGNED BY ZOIS ARAVANIS LICENSED SURVEYOR</p> <p>REF: M100611/29A VERSION: G</p> <p style="text-align: right;">GL 9/7/15</p>	<p>SHEET 4 OF 7 SHEETS</p> <p>ORIGINAL SHEET SIZE A3</p>
---	--	--

CREATION OF RESTRICTION No.2

UPON REGISTRATION OF THIS PLAN THE FOLLOWING RESTRICTION IS CREATED

LAND TO BE BURDENED: LOT 2936.

LAND TO BENEFIT: LOT 2934, 2935 & 2937.

DESCRIPTION OF RESTRICTION

THE REGISTERED PROPRIETOR OR PROPRIETORS FOR THE TIME BEING OF A LOT ON THIS PLAN OF SUBDIVISION HIS HEIRS EXECUTORS ADMINISTRATORS AND TRANSFEREES SHALL NOT AT ANY TIME ON THE SAID LOT OR ANY PART OR PARTS THEREOF:

- (i) CONSTRUCT OR EXTEND ANY DWELLING OR ALLOW THE CONSTRUCTION OR EXTENSION OF ANY DWELLING UNLESS IT HAS BEEN ASSESSED FOR COMPLIANCE AGAINST THE SMALL LOT HOUSING CODE. FOR THE PURPOSES OF ASSESSMENT AGAINST THE SMALL LOT HOUSING CODE, ALL BURDENED LOTS ARE TO BE ASSESSED AS TYPE B LOTS.
- (ii) CONSTRUCT OR EXTEND ANY DWELLING OR ALLOW THE CONSTRUCTION OR EXTENSION OF ANY DWELLING UNLESS THE PLANS COMPLY WITH THE RELEVANT CLAUSES OF THE APPROVED DESIGN GUIDELINES, A COPY OF WHICH CAN BE OBTAINED FROM THE WEBSITE AT www.armstrongmtduneeed.com.au

CIVIL & STRUCTURAL ENGINEERS TOWN PLANNERS LAND SURVEYORS



CALIBRE CONSULTING (MELB) PTY LTD
Level 2, 55 Southbank Boulevard
Southbank VIC 3006

T 03 9203 9000
F 03 9203 9099
www.calibreconsulting.co

BRISBANE CANBERRA MELBOURNE GEELONG SUNSHINE COAST SYDNEY SINGAPORE

SHEET 5 OF 7 SHEETS

ORIGINAL SHEET SIZE A3

DIGITALLY SIGNED BY ZOIS ARAVANIS, LICENSED SURVEYOR

REF: M100611/29A

VERSION: G

GL 9/7/15