

PLAN OF SUBDIVISION

EDITION 1**PS 741865C****LOCATION OF LAND**

PARISH: DUNEED
TOWNSHIP: -
SECTION: 12
CROWN ALLOTMENT: D (PART)
CROWN PORTION: -

TITLE REFERENCE: VOL. FOL.
VOL.11857 FOL.701

LAST PLAN REFERENCE: PS709524 (LOT B33) & PS741855F (LOT A)

POSTAL ADDRESS: 318 BOUNDARY ROAD
(AT TIME OF SUBDIVISION) MOUNT DUNEED 3217

MGA94 CO-ORDINATES: E 266 620 ZONE 55
(AT APPROX CENTRE OF LAND IN PLAN) N 5 766 440 GDA 94

Council Name: City of Greater Geelong

Council Reference Number: 12913
Planning Permit Reference: 496-2012-F
SPEAR Reference Number: S093106E

Certification

This plan is certified under section 11 (7) of the Subdivision Act 1988
Date of original certification under section 6: 21/11/2016

Public Open Space

A requirement for public open space under section 18 of the Subdivision Act 1988
has been made and the requirement is to be satisfied in stage: 56

Digitally signed by: Lisa Laskovski for City of Greater Geelong on 10/04/2017

VESTING OF ROADS AND OR RESERVES**NOTATIONS**

IDENTIFIER	COUNCIL/BODY/PERSON
NIL	NIL

CREATION OF RESTRICTION:

A RESTRICTION IS TO BE CREATED UPON REGISTRATION OF THIS PLAN -SEE SHEET 3.

NOTATIONS

DEPTH LIMITATION: DOES NOT APPLY

STAGING: THIS IS NOT A STAGED SUBDIVISION.
PLANNING PERMIT No.496/2012

SURVEY: THIS PLAN IS BASED ON SURVEY
THIS SURVEY HAS BEEN CONNECTED TO PERMANENT MARK No(s) N/A
IN PROCLAIMED SURVEY AREA No. N/A

EASEMENT INFORMATION

LEGEND: A - APPURTENANT EASEMENT E - ENCUMBERING EASEMENT R - ENCUMBERING EASEMENT (ROAD)

Easement Reference	Purpose	Width (Metres)	Origin	Land Benefited/In Favour Of
E-1	DRAINAGE	SEE PLAN	THIS PLAN	CITY OF GREATER GEELONG
E-2	PIPELINES OR ANCILLARY PURPOSES	SEE PLAN	THIS PLAN - Section 136 Water Act 1989	BARWON REGION WATER CORPORATION
E-4	DRAINAGE	SEE PLAN	PS709524N	CITY OF GREATER GEELONG
E-5	PIPELINES OR ANCILLARY PURPOSES	SEE PLAN	PS709524N - Section 136 Water Act 1989	BARWON REGION WATER CORPORATION



LICENSED LAND SURVEYORS & ENGINEERS
CALIBRE CONSULTING (MELB) PTY LTD
Level 2, 55 Southbank Boulevard
Southbank VIC 3006
T 03 9203 9000
F 03 9203 9099
www.calibreconsulting.co

Digitally signed by: Zois Aravanis (CALIBRE CONSULTING),
Surveyor's Plan Version (C),
03/04/2017, SPEAR Ref: S093106E


ORIGINAL SHEET
SIZE: A3

SHEET 1 OF 3 SHEETS

REF: M100611/32B


VERSION: C

GL 3/4/17

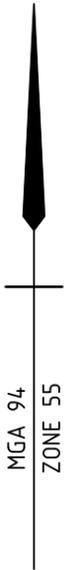


BOUNDARY ROAD

SURFCOAST HIGHWAY

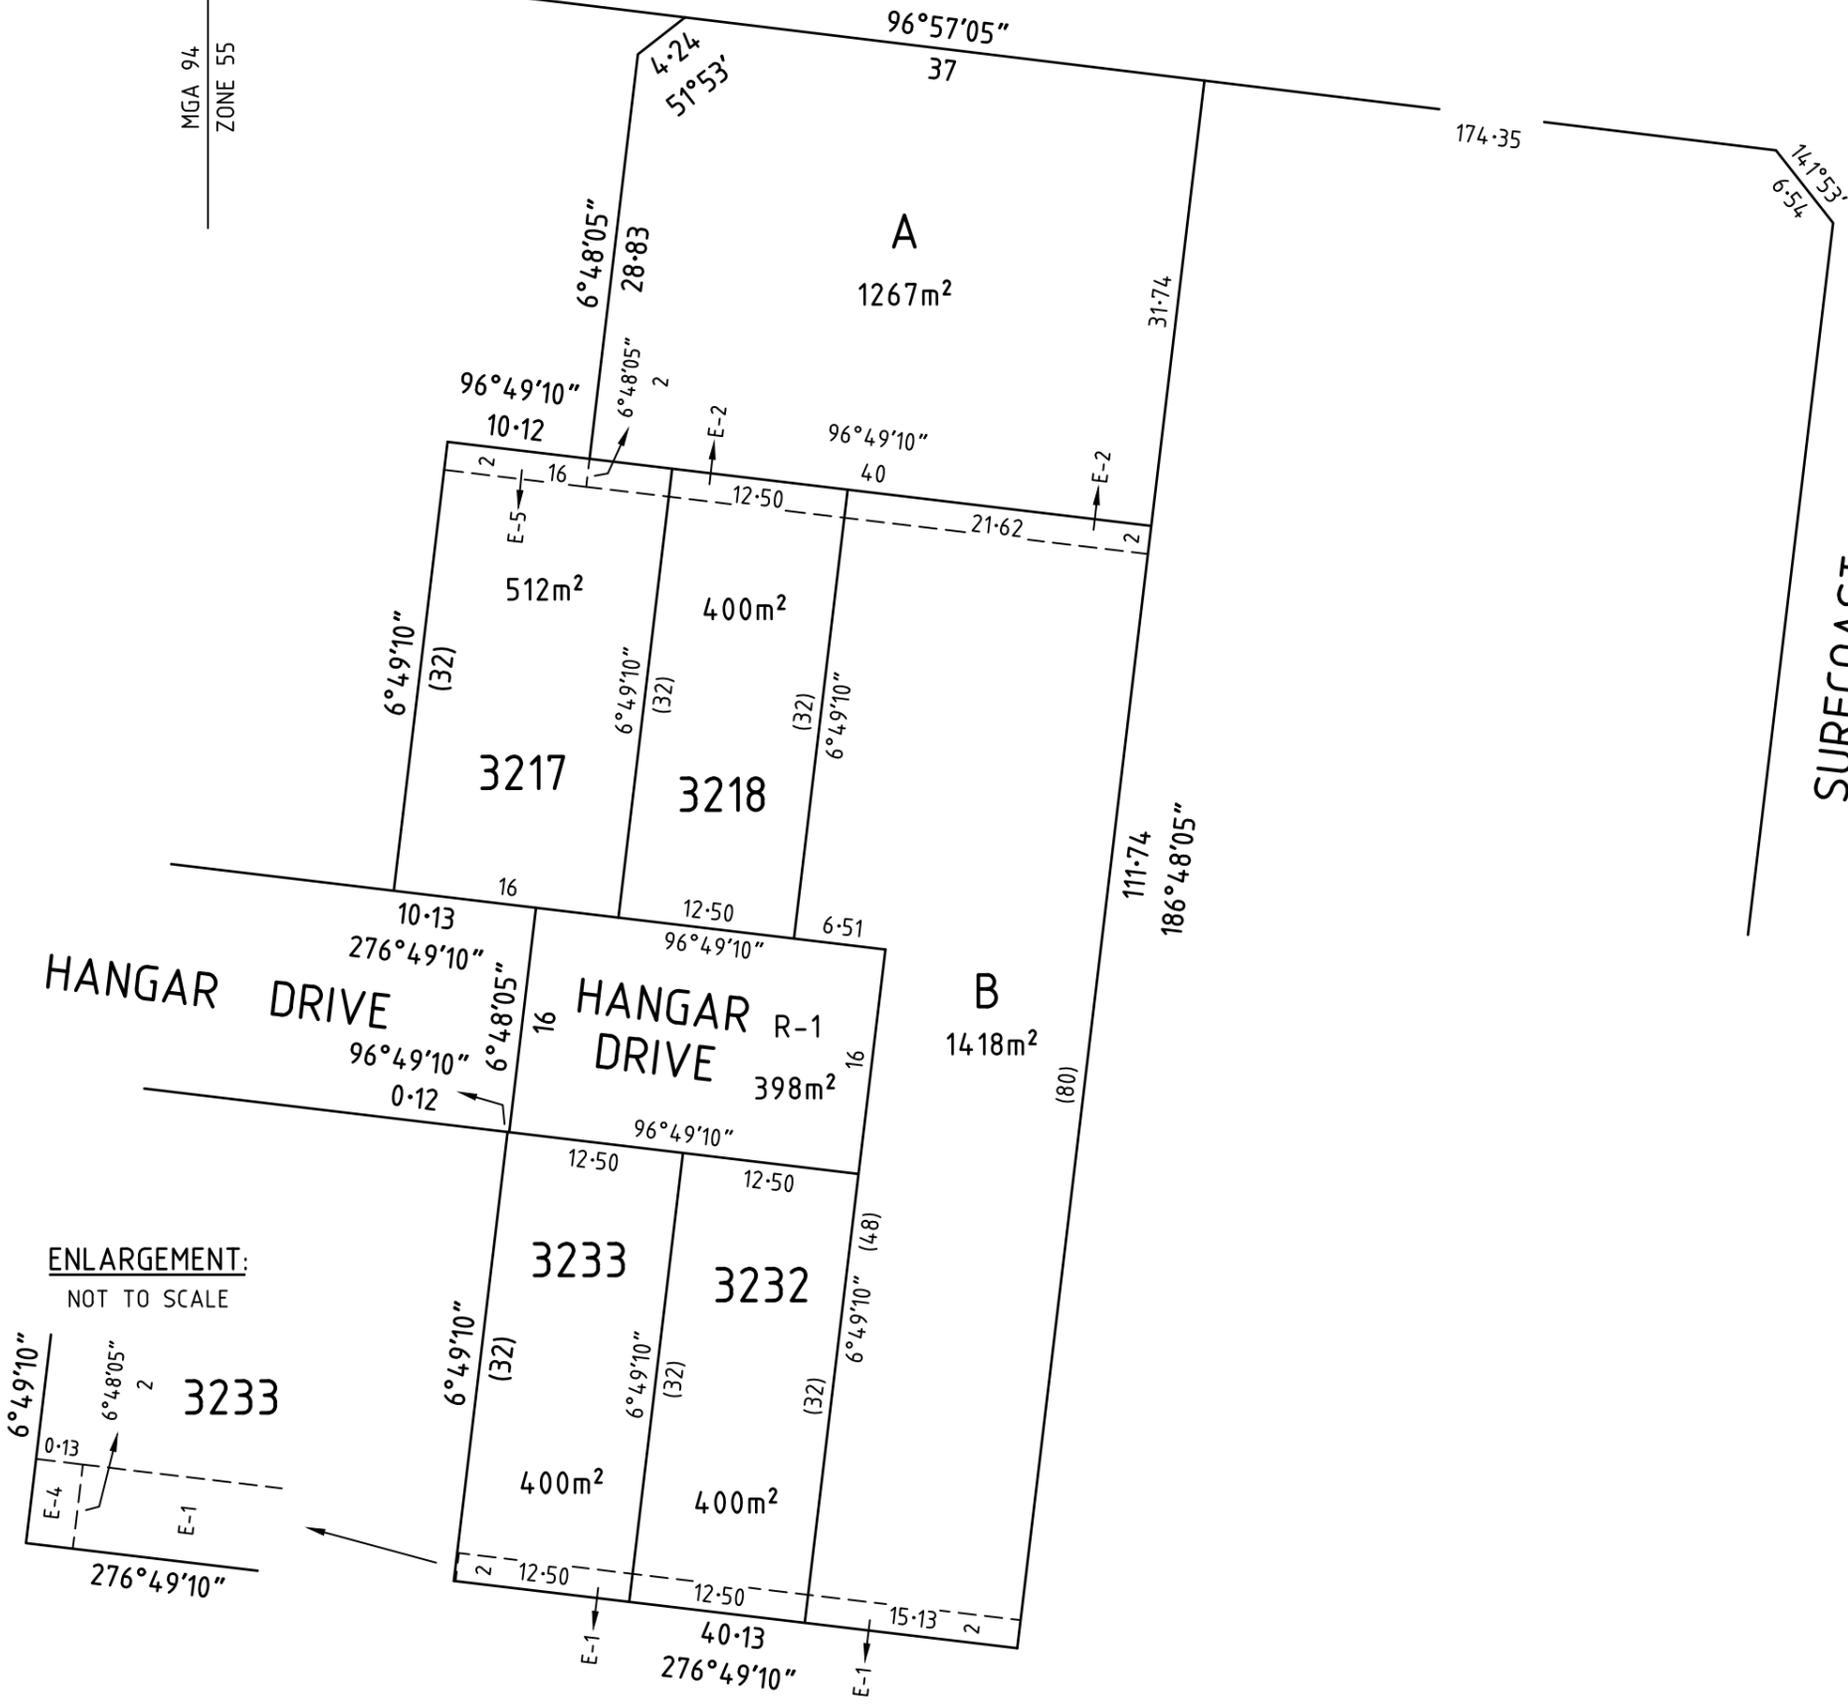

ENLARGEMENT:
NOT TO SCALE

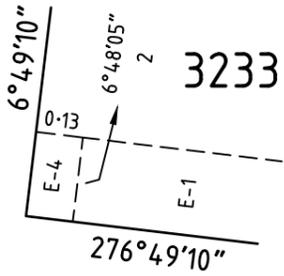

calibre
CONSULTING

LICENSED LAND SURVEYORS & ENGINEERS
CALIBRE CONSULTING (MELB) PTY LTD
Level 2, 55 Southbank Boulevard
Southbank VIC 3006

T 03 9203 9000
F 03 9203 9099
www.calibreconsulting.co

REF: M100611/32B VERSION: C GL 3/4/17

SCALE
1:500

LENGTHS ARE IN METRES

Digitally signed by: Zois Aravanis (CALIBRE CONSULTING),
Surveyor's Plan Version (C),
03/04/2017, SPEAR Ref: S093106E

ORIGINAL SHEET
SIZE: A3

SHEET 2

Digitally signed by:
City of Greater Geelong,
10/04/2017,
SPEAR Ref: S093106E

CREATION OF RESTRICTION No.1

UPON REGISTRATION OF THIS PLAN THE FOLLOWING RESTRICTION IS CREATED

LAND TO BE BURDENED: LOTS 3217, 3218, 3232 & 3233

LAND TO BENEFIT: LOTS 3217, 3218, 3232 & 3233

DESCRIPTION OF RESTRICTION

THE REGISTERED PROPRIETOR OR PROPRIETORS FOR THE TIME BEING OF A LOT ON THIS PLAN OF SUBDIVISION HIS HEIRS EXECUTORS ADMINISTRATORS AND TRANSFEREES SHALL NOT AT ANY TIME ON THE SAID LOT OR ANY PART OR PARTS THEREOF:

- (i) BUILD OR CAUSE TO BE BUILT OR ALLOW TO BE BUILT OR ALLOW TO REMAIN MORE THAN ONE PRIVATE DWELLING-HOUSE (WHICH EXPRESSION SHALL INCLUDE A HOUSE, APARTMENT, UNIT OR FLAT);
- (ii) BUILD OR CAUSE TO BE BUILT OR ALLOW TO BE BUILT OR ALLOW TO REMAIN A DWELLING-HOUSE OR ANY OTHER IMPROVEMENTS, OR CARRY OUT CAUSE TO BE CARRIED OUT OR ALLOW TO BE CARRIED OUT ANY BUILDING OR CONSTRUCTION WORKS ON THE LOT UNLESS:
 - (A) COPIES OF BUILDING PLANS, ELEVATIONS, ROOF PLAN, SITE PLAN (INCORPORATING SET-BACK FROM ALL BOUNDARIES, BUILDING ENVELOPE, EXISTING CONTOUR, PROPOSED FINISHED FLOOR LEVELS AND SITE LEVELS, ALL PROPOSED DRIVEWAYS AND PATHS, DETAILS OF FENCES AND OUTBUILDINGS AND LANDSCAPING) AND SCHEDULE OF EXTERNAL COLOURS AND MATERIALS ("PLANS") HAVE BEEN SUBMITTED TO THE DESIGN ASSESSMENT PANEL CARE OF STEPHAN P. KOSA & ASSOCIATES P/L, PO BOX 356, MONT ALBERT, VIC 3127 OR SUCH OTHER ENTITY AS MAY BE NOMINATED BY THE DESIGN ASSESSMENT PANEL FROM TIME TO TIME;
 - (B) THE PLANS COMPLY WITH THE APPROVED DESIGN GUIDELINES AND BUILDING ENVELOPES ISSUED IN ACCORDANCE WITH PLANNING PERMIT 496-2012 OR ANY SUBSEQUENT PERMIT, A COPY OF WHICH CAN BE OBTAINED FROM THE WEBSITE AT www.armstrongmtduneeed.com.au; AND
 - (C) THE DESIGN ASSESSMENT PANEL OR SUCH OTHER ENTITY AS MAY BE NOMINATED BY THE DESIGN ASSESSMENT PANEL FROM TIME TO TIME HAS GIVEN ITS WRITTEN APPROVAL TO THE PLANS PRIOR TO THE COMMENCEMENT OF WORKS;
- (iii) BUILD OR CAUSE TO BE BUILT OR ALLOW TO BE BUILT OR ALLOW TO REMAIN STANDING A DWELLING-HOUSE WITH A FLOOR AREA OF LESS THAN:
 - (A) 160 SQUARE METRES IN THE CASE OF A LOT HAVING AN AREA OF 500 SQUARE METRES OR GREATER; OR
 - (B) 130 SQUARE METRES IN THE CASE OF A LOT HAVING AN AREA OF 400 SQUARE METRES OR GREATER BUT LESS THAN 500 SQUARE METRES; OR
 - (C) 100 SQUARE METRES IN THE CASE OF A LOT HAVING AN AREA OF 300 SQUARE METRES OR GREATER BUT LESS THAN 400 SQUARE METRES; OR
 - (D) 75 SQUARE METRES IN THE CASE OF A LOT HAVING AN AREA OF LESS THAN 300 SQUARE METRES.

FOR THE PURPOSES OF CALCULATING THE FLOOR AREA OF A DWELLING HOUSE THE AREA OF THE GARAGES, TERRACES, PERGOLAS OR VERANDAHS SHALL BE EXCLUDED.

- (iv) BUILD OR CAUSE TO BE BUILT OR ALLOW TO BE BUILT OR ALLOW TO REMAIN ANY FENCING:
 - (A) ALONG A FRONT STREET BOUNDARY; OR
 - (B) BETWEEN THE FRONT STREET BOUNDARY AND THE BUILDING LINE; OR
 - (C) UPON A SIDE OR REAR BOUNDARY OF A LOT EXCEPT A FENCE:
 - a. WHICH IS CONSTRUCTED OF TIMBER PALINGS WITH EXPOSED POSTS CAPPED ACROSS THE TOP OF THE PALINGS; AND
 - b. WHICH DOES NOT EXCEED 1.8 METRES IN HEIGHT EXCLUDING A SCREEN ERECTED TO MEET THE REQUIREMENTS OF PART 4 OF THE *BUILDING REGULATIONS 2006* IN RELATION TO OVERLOOKING.
- (v) SUBDIVIDE OR CAUSE TO SUBDIVIDE OR ALLOW TO BE SUBDIVIDED THE BURDENED LAND.
- (vi) ALLOW ANY OF THE ABOVE RESTRICTIONS TO BE CHANGED OR AMENDED UNLESS OTHERWISE APPROVED IN WRITING BY THE RESPONSIBLE AUTHORITY AND THE DESIGN ASSESSMENT PANEL.

THIS RESTRICTION SHALL CEASE TO HAVE EFFECT 10 YEARS AFTER THE DATE OF REGISTRATION OF THIS PLAN.

 <p>LICENSED LAND SURVEYORS & ENGINEERS CALIBRE CONSULTING (MELB) PTY LTD Level 2, 55 Southbank Boulevard Southbank VIC 3006 T 03 9203 9000 F 03 9203 9099 www.calibreconsulting.co</p>		ORIGINAL SHEET SIZE: A3	SHEET 3
	Digitally signed by: Zois Aravanis (CALIBRE CONSULTING), Surveyor's Plan Version (C), 03/04/2017, SPEAR Ref: S093106E	Digitally signed by: City of Greater Geelong, 10/04/2017, SPEAR Ref: S093106E	
REF: M100611/32B	VERSION: C	GL 3/4/17	