



CIVIL GEOTECHNICAL SERVICES

ABN 26 474 013 724

PO Box 678 Croydon Vic 3136

Telephone: 9723 0744 Facsimile: 9723 0799

10 December 2014

Our Reference: 14464:PJF1953/903

Cranbourne Road Holdings
c/- Villawood Properties
Level 1 6 Riverside Quay
SOUTHBANK VIC 3006

Dear Sirs,

RE: LOT 903 OF THE PASADENA ESTATE (STAGE 9), CLYDE

Winslow Constructors Pty Ltd has recently constructed a residential subdivision (referred to as Stage 9 of The Pasadena Estate) which is located on the west side of Clyde – Five Ways Road in Clyde. As part of the subdivisional works, Civil Geotechnical Services were engaged by Winslow Constructors to provide inspection and testing services for the bulk earthworks associated with the construction of the residential allotments. The testing and inspection services were undertaken in accordance with the Level 1 requirements of AS 3798 – Guidelines on Earthworks for Commercial and Residential Developments.

Construction of the Lot noted above essentially involved a fill operation, with the estimated maximum depth of fill materials (excluding topsoil placement) being up to 1.5 metres in depth. However, there could be localised areas of slightly deeper fill materials arising from site stripping and foundation preparation works.

The fill materials were spread and compacted in 0.2 to 0.3 metre (solid) lifts using a vibrating pad foot roller and/or compactor. The fill materials essentially comprised clays that were sourced from adjacent stages of the Pasadena Estate. Compaction testing of these materials was performed at regular intervals (both vertically and laterally) during fill placement. The resulting density ratios were all in excess of 95% (standard compactive effort) and a copy of the Level 1 report is attached.

The Cranbourne sheet of the Geological Survey Maps of Victoria shows the above site to be underlain by Tertiary aged deposits associated with the Baxter formation. These latter materials essentially comprise high plasticity clays that exhibit moderate to high shrink-swell surface movements when subjected to changes in seasonal soil moisture content. The anticipated geology and the foregoing description of the underlying materials were generally confirmed by site observations undertaken during construction of the subdivision (eg foundation preparation works, trench excavations etc).

As a consequence of the site earthworks, the founding medium for a conventional shallow footing system will most likely comprise the compacted fill materials. As the depth of the compacted clayey fill materials is in excess of 0.4 metres, a Class P classification in accordance with Section 2 of AS 2870 – Residential Slabs and Footings would normally be appropriate. However, as the fill materials that have been placed during the recent phase of construction have been placed in a controlled manner, a less severe classification would, in appropriate circumstances, be applicable.

After a consideration of the foregoing, together with the depth of fill placed and the materials utilised as controlled fill, the site has been reclassified as **CLASS H2**. Accordingly, a conventional shallow footing system that is founded in the ‘undisturbed’ fill materials could be satisfactorily utilised at this allotment.

The most appropriate foundation system for this allotment is a conventional stiffened raft slab founding in the controlled fill materials. Accordingly, it is recommended that a stiffened raft slab be utilised, with the slab designed and detailed in accordance with the Class H2 classification requirements of AS 2870. The edge and load bearing beams should be founded in the 'undisturbed' compacted clayey fill materials at a minimum depth of 0.5 metres below finished surface levels. Edge and load bearing beams founding in this manner would have an allowable bearing pressure of 100 kPa. The raft stiffening beams, provided that their contact pressures do not exceed 50 kPa, should be founded in the 'undisturbed' fill materials at a minimum depth of 0.2 metres below finished surface levels. The slab infill panels can be founded directly onto the 'undisturbed' compacted fill materials.

Consideration could also be given to utilising a waffle raft slab. However, if a waffle raft slab is utilised, the near surface topsoil and any loose and disturbed materials will need to be removed from the building footprint prior to construction. Previous experience suggests that this option will require the removal of up to 0.25 metres of topsoil materials and the like. However, there may be sections of the site where additional excavation depths are required. If a waffle raft slab is to be utilised, the waffle raft slab should be designed and detailed in accordance with the Class H2 classification requirements of AS 2870. Particular attention will also need to be directed towards ensuring that a stable moisture regime is maintained around the slab periphery. Furthermore, due to the significant problems that have been experienced with washout from the undersides of slab edges and corners, it will be necessary to found the perimeter beams into the 'undisturbed' compacted clayey fill materials for a distance of not less than 0.4 metres. Perimeter beams founding in this manner would have an allowable bearing pressure of 100 kPa. Internal beams may be founded in the 'undisturbed' compacted clayey fill materials at higher levels than the perimeter beams. An allowable bearing pressure of 100 kPa is also available for these latter beams.

The site classifications and design recommendations presented above assume that the current natural drainage and infiltration conditions at the site will not be markedly affected by the proposed site development work. Care should therefore be taken to ensure that surface water is not permitted to collect adjacent to any structure and that significant changes to seasonal soil moisture equilibria do not develop as a result of service trench construction, garden bed development or tree root action.

Attention is drawn to Appendix B of AS 2870 and its referenced documents as a guide to maintenance requirements for any proposed structures. In particular, attention should be directed at the design stage towards ensuring that any structures are relatively flexible and well articulated (eg closely spaced full height articulation joints, minimal brickwork over or under widow openings etc). Guidance on articulation spacings and associated detailing are provided in Technical Note 61 - Articulated Walling which is published by The Cement and Concrete Association of Australia.

The base of all footing trenches should be carefully inspected to ensure that a satisfactory founding medium is achieved. If any doubt exists to the suitability or otherwise of the founding medium, this office should be consulted immediately.

Civil Geotechnical Services



Peter Fry

Attachment: Level 1 report dated 10 December 2014 - Our Reference: 11145:PJF1954



CIVIL GEOTECHNICAL SERVICES
ABN 26 474 013 724
PO Box 678 Croydon Vic 3136
Telephone: 9723 0744 Facsimile: 9723 0799

10 December 2014

Our Reference: 11145:PJF1954

Cranbourne Road Holdings
c/- Villawood Properties
Level 1 6 Riverside Quay
SOUTHBANK VIC 3006

Dear Sirs,

RE: LEVEL 1 EARTHWORKS INSPECTION AND TESTING
PASADENA ESTATE, CLYDE – STAGE 9

Please find attached our Report Nos 11145AA to 11145AH, 11189AA and 11189AB and 11370AA to 11370AJ that relate to the field density testing that was conducted within the filled allotments associated with the construction of Stage 9 of the above subdivision. It should be noted that Stage 9 was constructed concurrently with Stage 5, with the latter Stage located immediately north of Stage 9 (refer to the attached drawings). Hence, whilst the attached compaction reports reference Stage 5, the results also include testing that was conducted within the Stage 9 footprint.

The site stripping and associated filling works within this stage of the estate commenced in early April 2011 and continued on an ad hoc basis until mid to late October 2011.

The inspection and testing duties, which were performed by experienced geotechnical engineers and geotechnicians from this office, were undertaken in accordance with the Level 1 guidelines presented in AS 3798 - Guidelines on earthworks for commercial and residential developments. The testing was performed to the relevant Australian Standards and the accompanying test reports carry NATA endorsement.

Prior to fill placement, the stripped surfaces were inspected to ensure that a firm foundation free of organic matter and the like was achieved. Any soft spots and unstable areas and the like that were encountered were removed down to a firm base and replaced with suitably compacted clays.

The fill materials during the recent construction phase were initially spread by a track mounted dozer and then compacted in 0.3 to 0.35 metre (loose) lifts using both a heavy vibrating pad foot roller and a compactor. The fill materials essentially comprised high plasticity clays that were sourced from adjacent stages. Compaction testing of these materials was performed at regular intervals (both vertically and laterally) to confirm that the method of fill placement was appropriate. Any areas that were deemed unsatisfactory were re-worked or given extra rolling to ensure that the compaction criteria was met.

The purpose of performing Level 1 inspection and testing duties is to ensure the quality of the as constructed fill pad(s) and to both minimise the costs of extensive testing and eliminate any unnecessary time delays arising from the testing process. Hence, the provision of Level 1 duties allows the contractor to undertake the filling operation whilst the testing authority monitors the quality control process of the

operation. As part of this latter process, the testing authority monitors the compaction methodology on a visual basis and undertakes a number of randomly placed spot checks (ie field density and associated compaction tests) to confirm that the adopted methodology is appropriate.

The attached compaction results, which were located randomly throughout the depth and breadth of the filled areas, are considered to be representative of the bulk fill materials that were placed within the abovementioned stage by Winslow Constructors Pty Ltd during the aforementioned period (Winslow were contracted to undertake the bulk earthworks for Stages 5 and 9 of the Pasadena Estate).

The density ratios were all in excess of 95% (standard compactive effort) and the corresponding moisture ratios varied 2.5% either side of optimum moisture.

We are of the view that the bulk fill materials that have been placed within Stage 9 of the Pasadena Estate by Winslow Constructors during the aforementioned period can be considered as having been placed in a controlled manner to a minimum density ratio of 95% (standard compactive effort).

Accordingly, the fill materials would be deemed to comply with both the controlled fill requirements of Clause 1.8.13 of AS 2870 – Residential slabs and footings and the structural fill requirements of Clause 1.2.13 of AS 3798.

Please contact the undersigned if you require any additional information.

Yours faithfully,

Civil Geotechnical Services

A handwritten signature in black ink, appearing to be 'Peter Fry', written over a white background.

Peter Fry

SERVICE OFFSET TABLE

| STREET | SERVICE | WATER | ND WATER | GAS | POWER | NBN | SEWER |
|------------------|---------|-------|----------|--------|-------|-------|-------|
| TRICKETT STREET | | 3.1 N | 2.6 N | 1.85 N | 2.6 S | 2.1 S | N/A |
| BIMBERRY CIRCUIT | | 3.1 E | 2.6 E | 2.1 E | 2.6 W | 2.1 W | N/A |
| OSSA CRESCENT | | 3.1 S | 2.6 S | 2.1 S | 2.6 N | 2.1 N | N/A |
| GREEN GULLY ROAD | | 3.1 W | 2.6 W | 2.1 W | 2.6 E | 2.1 E | 1.0 W |

NOTE: OFFSETS ARE FROM ROAD RESERVE BOUNDARY



- The fill depth shown on this plan is for fill placed during construction of the subdivision while the site is under the control of Beveridge Williams and Co Pty Ltd. Beveridge Williams and Co Pty Ltd has no further knowledge or records of any other filling works throughout this subdivision.
- Fill less than 150mm in depth is not shown on this plan.
- The depth of fill can be determined by calculating the depth between:
 - the existing surface surveyed by Beveridge Williams & Co Pty Ltd undertaken September 2010 (ref: M3739-FL); and
 - the proposed design surface shown on the allotments on this plan.
- The fill depths shown do not take into consideration any breaching, grubbing and removal of topsoil which may occur prior to filling of the land.
- During the subdivision construction excavation works within the easements shown on this plan may be undertaken for the purposes of laying drainage, electrical, telecommunications, water and sewer main infrastructure.
- Fill in reserves is not shown.
- This plan should be read in conjunction with the plan of subdivision.

LEGEND

| | | | |
|---|--|-----------------------|--|
| PROPOSED DRAINAGE | | PROPERTY HOUSE INLETS | |
| EXISTING DRAINAGE | | DRAIN | |
| PROPOSED SEWERAGE | | | |
| EXISTING SEWERAGE | | | |
| WATER/NDW WATER/GAS/ELEC/NBN MAINS | | | |
| Ex WATER/NDW WATER/GAS/ELEC/OVERHEAD ELEC/NBN MAINS | | | |
| SERVICE CONDUITS | | | |
| - GAS (G) | | | |
| - WATER (W) | | | |
| - NON-DRINKING WATER (W) | | | |
| VEHICLE CROSSINGS | | | |
| EASEMENT | | | |
| EXTENT OF CUT & FILL | | | |
| BATTER SLOPE | | | |
| TACTILE GROUND SURFACE INDICATORS | | | |
| LOT RUNOFF DIRECTION | | | |
| FINISHED SURFACE LEVEL AT PROPERTY BOUNDARY | | 737.52 | |
| FINISHED SURFACE LEVEL AT TOP OF BATTER | | FS38.05 | |
| EXISTING SURFACE LEVEL | | 37.69 | |
| PERMANENT SURVEY MARK | | | |
| TEMPORARY BENCH MARK | | | |
| FILL AREA > 150mm | | | |

**PRELIMINARY PRINT
NOT FOR CONSTRUCTION**

| Rev | Description | Date | By | App |
|-----|---|----------|----|-----|
| P3 | AMENDED FILL AREA FROM EXISTING SURFACE | 01.10.14 | RH | RH |
| P2 | REMOVED LOTS 513 AND 531 | 21.03.14 | RH | |
| P1 | FIRST ISSUE | 15.11.13 | RH | |




Designed Date: R.HABEL 13.11.13
 Drawn: L.SUTHERLAND
 Approved Date: C.WHITE APPDT
 PS Number: PS708779H

BW Beveridge Williams
 development & environment consultants
 1 Glenferrie Road
 Malvern VIC 3144
 ph: 03 9524 8888
 www.beveridgewilliams.com.au

Project Details: PASADENA STAGE 5
 CLYDE DEVELOPMENTS
 CITY OF CASEY
 Drawing Title: ENGINEERING DESIGN FOR
 CONTRACT OF SALE

| | |
|-------------------|--------------------|
| Scale: 1:500 @ A1 | |
| Project Ref: 3830 | |
| Stage No: 05 | Drawing No: SP 101 |
| Rev: P3 | |

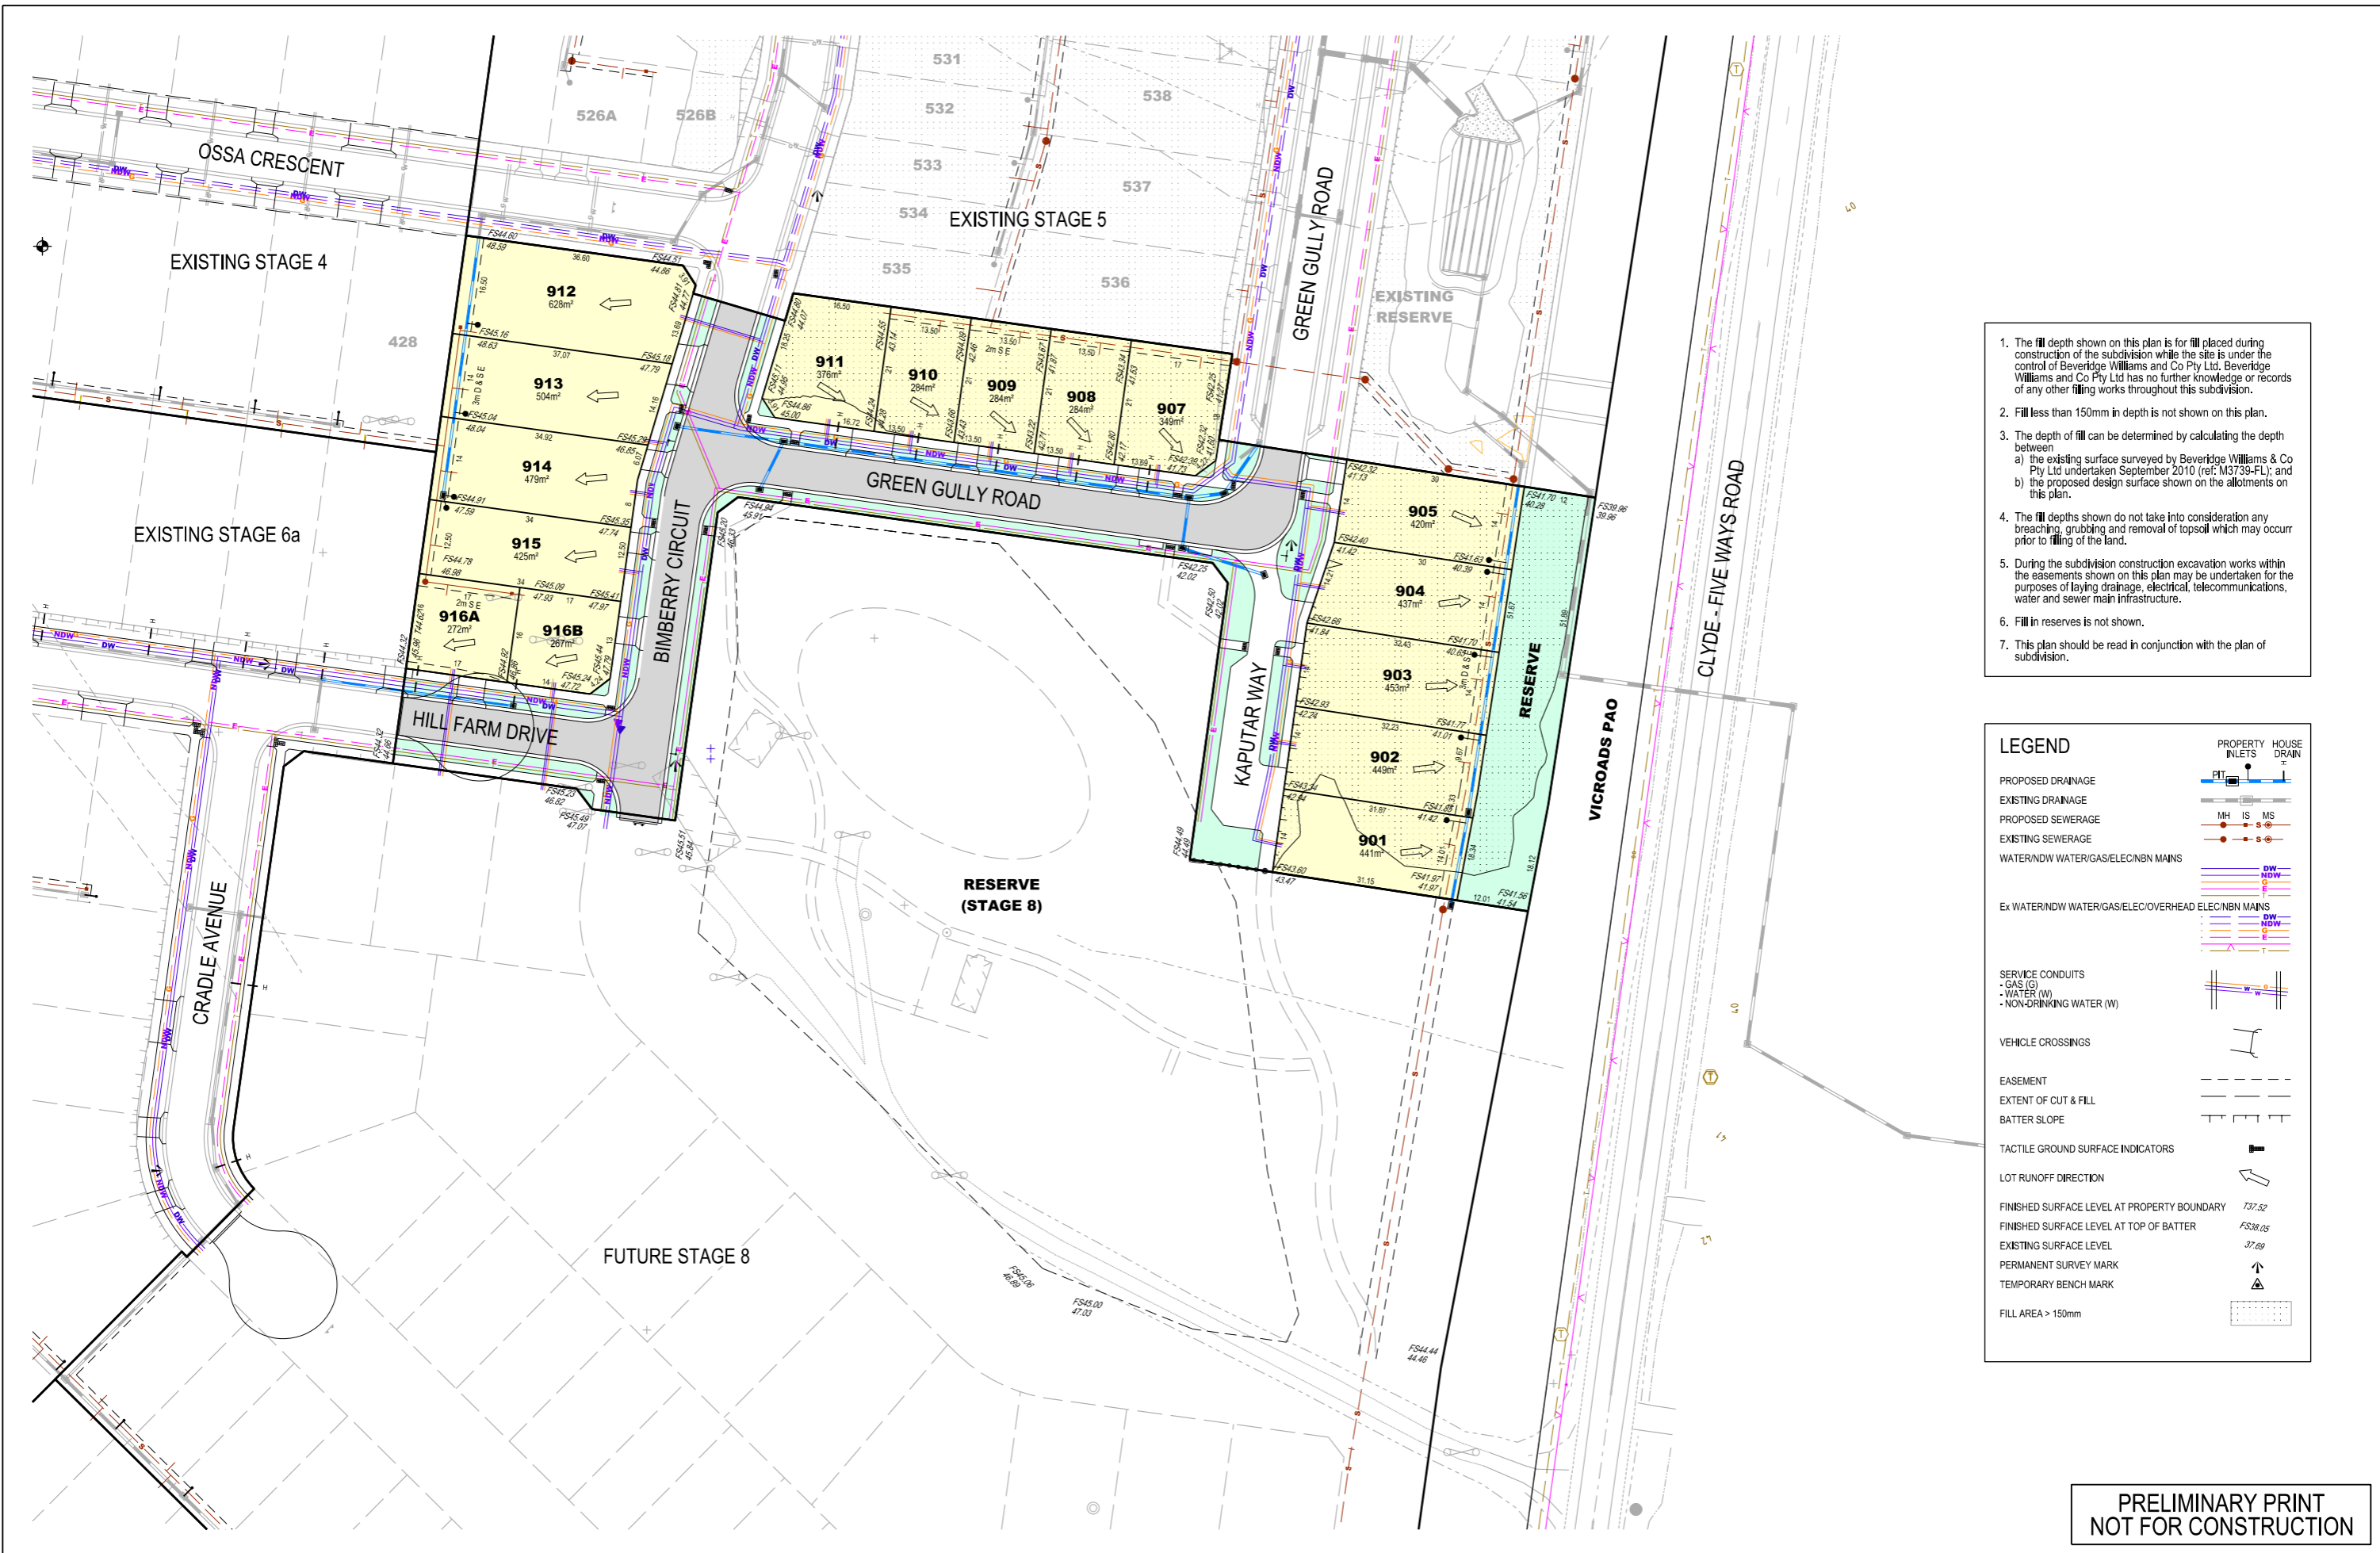

- The fill depth shown on this plan is for fill placed during construction of the subdivision while the site is under the control of Beveridge Williams and Co Pty Ltd. Beveridge Williams and Co Pty Ltd has no further knowledge or records of any other filling works throughout this subdivision.
- Fill less than 150mm in depth is not shown on this plan.
- The depth of fill can be determined by calculating the depth between:
 - the existing surface surveyed by Beveridge Williams & Co Pty Ltd undertaken September 2010 (ref: M3739-FL); and
 - the proposed design surface shown on the allotments on this plan.
- The fill depths shown do not take into consideration any breaching, grubbing and removal of topsoil which may occur prior to filling of the land.
- During the subdivision construction excavation works within the easements shown on this plan may be undertaken for the purposes of laying drainage, electrical, telecommunications, water and sewer main infrastructure.
- Fill in reserves is not shown.
- This plan should be read in conjunction with the plan of subdivision.


LEGEND

| | |
|---|--|
| PROPOSED DRAINAGE | |
| EXISTING DRAINAGE | |
| PROPOSED SEWERAGE | |
| EXISTING SEWERAGE | |
| WATER/NDW WATER/GAS/ELEC/NBN MAINS | |
| Ex WATER/NDW WATER/GAS/ELEC/OVERHEAD ELEC/NBN MAINS | |
| SERVICE CONDUITS | |
| - GAS (G) | |
| - WATER (W) | |
| - NON-DRINKING WATER (W) | |
| VEHICLE CROSSINGS | |
| EASEMENT | |
| EXTENT OF CUT & FILL | |
| BATTER SLOPE | |
| TACTILE GROUND SURFACE INDICATORS | |
| LOT RUNOFF DIRECTION | |
| FINISHED SURFACE LEVEL AT PROPERTY BOUNDARY | |
| FINISHED SURFACE LEVEL AT TOP OF BATTER | |
| EXISTING SURFACE LEVEL | |
| PERMANENT SURVEY MARK | |
| TEMPORARY BENCH MARK | |
| FILL AREA > 150mm | |

**PRELIMINARY PRINT
NOT FOR CONSTRUCTION**

| Rev | Description | Date | By | App |
|-----|---|----------|----|-----|
| P5 | AMENDED FILL AREA FROM EXISTING SURFACE | 02.10.14 | RH | RH |
| P4 | AMENDED STREET NAMES | 10.06.14 | MJ | CW |
| P3 | THIRD ISSUE | 23.04.14 | MJ | CW |
| P2 | SECOND ISSUE | 20.03.14 | MJ | CW |
| P1 | FIRST ISSUE | 14.03.14 | MJ | CW |

| Rev | Description | Date | By | App |
|-----|-------------|------|----|-----|
| | | | | |
| | | | | |
| | | | | |

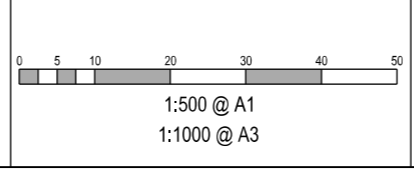

Designed Date: M. JONES 14.03.14
 Drawn: M. JONES
 Approved Date: C. WHITE 14.03.14
 PS Number: PS726053F

BW Beveridge Williams
 development & environment consultants
 1 Glenferrie Road
 Malvern VIC 3144
 ph: 03 9524 8888
 www.beveridgewilliams.com.au

Project Details: PASADENA STAGE 9
 CLYDE DEVELOPMENTS
 CITY OF CASEY
 Drawing Title: ENGINEERING DESIGN FOR
 CONTRACT OF SALE

| | |
|--------------------|---------|
| Scale: AS SHOWN | |
| Project Ref: 3830 | |
| Stage No: 09 | Rev: P5 |
| Drawing No: SP 001 | |



COMPACTION ASSESSMENT

Job No 11145
 Report No 11145AA
 Date Issued 09/05/11

CIVIL GEOTECHNICAL SERVICES

6 - 8 Rose Avenue, Croydon 3136

| | | | |
|----------|--|-------------|----------|
| Client | WINSLOW CONSTRUCTORS PTY LTD (CAMPBELLFIELD) | Tested by | KC |
| Project | PASADENA - STAGE 5 | Date tested | 19/04/11 |
| Location | CLYDE NORTH | Checked by | JHF |

| | | | | |
|----------------|-------------------|-----------------|--------|-------------|
| Feature | EARTHWORKS | Layer thickness | 200 mm | Time: 11:37 |
|----------------|-------------------|-----------------|--------|-------------|

Test procedure AS 1289.2.1.1 & 5.8.1

| Test No | 1 | 2 | 3 | 4 | 5 | - |
|--|-------------------|-------------------|-------------------|-------------------|-------------------|---|
| Location | REFER TO FIGURE 1 | REFER TO FIGURE 1 | REFER TO FIGURE 1 | REFER TO FIGURE 1 | REFER TO FIGURE 1 | |
| Approximate depth below FSL | - | - | - | - | - | - |
| Measurement depth <i>mm</i> | 175 | 175 | 175 | 175 | 175 | - |
| Field wet density <i>t/m³</i> | 1.75 | 1.79 | 1.75 | 1.74 | 1.79 | - |
| Field moisture content <i>%</i> | 39.8 | 35.3 | 39.4 | 41.5 | 39.7 | - |

Test procedure AS 1289.5.7.1

| Test No | 1 | 2 | 3 | 4 | 5 | - |
|--|----------|------|------|------|------|---|
| Compactive effort | Standard | | | | | |
| Oversize rock retained on sieve <i>mm</i> | 19.0 | 19.0 | 19.0 | 19.0 | 19.0 | - |
| Percent of oversize material <i>wet</i> | 0 | 0 | 0 | 0 | 0 | - |
| Peak Converted Wet Density <i>t/m³</i> | 1.73 | 1.79 | 1.73 | 1.71 | 1.77 | - |
| Adjusted Peak Converted Wet Density <i>t/m³</i> | - | - | - | - | - | - |
| Optimum Moisture Content <i>%</i> | 39.5 | 33.5 | 39.0 | 40.5 | 38.0 | - |

| | | | | | | |
|--|----------|----------|----------|----------|----------|---|
| Moisture Variation From Optimum Moisture Content | 0.5% wet | 1.5% wet | 0.5% wet | 1.0% wet | 1.5% wet | - |
|--|----------|----------|----------|----------|----------|---|

| | | | | | | | |
|--|----------|--------------|--------------|--------------|--------------|--------------|----------|
| Density Ratio (R_{HD}) | % | 101.0 | 100.5 | 101.0 | 101.5 | 101.0 | - |
|--|----------|--------------|--------------|--------------|--------------|--------------|----------|

Material description

| |
|-------------------------|
| Test No 1 - 5 Clay Fill |
|-------------------------|

A581HILF V1.10 OCT 09



This document is issued in accordance with NATA's accreditation requirements. Accredited for compliance with ISO/IEC 17025

Accreditation No 9909

Approved Signatory Justin Fry



COMPACTION ASSESSMENT

Job No 11145
 Report No 11145AB
 Date Issued 30/04/11

CIVIL GEOTECHNICAL SERVICES

6 - 8 Rose Avenue, Croydon 3136

| | | | |
|----------|--|-------------|----------|
| Client | WINSLOW CONSTRUCTORS PTY LTD (CAMPBELLFIELD) | Tested by | KC |
| Project | PASADENA - STAGE 5 | Date tested | 27/04/11 |
| Location | CLYDE | Checked by | JHF |

| | | | | |
|----------------|------------|-----------------|--------|-------------|
| Feature | EARTHWORKS | Layer thickness | 200 mm | Time: 10:34 |
|----------------|------------|-----------------|--------|-------------|

Test procedure AS 1289.2.1.1 & 5.8.1

| Test No | 6 | 7 | 8 | 9 | 10 | - |
|------------------------------------|-------------------|-------------------|-------------------|-------------------|-------------------|---|
| Location | REFER TO FIGURE 1 | REFER TO FIGURE 1 | REFER TO FIGURE 1 | REFER TO FIGURE 1 | REFER TO FIGURE 1 | |
| Approximate depth below FSL | - | - | - | - | - | - |
| Measurement depth mm | 175 | 175 | 175 | 175 | 175 | - |
| Field wet density t/m ³ | 1.75 | 1.75 | 1.76 | 1.73 | 1.78 | - |
| Field moisture content % | 42.0 | 40.5 | 39.0 | 40.8 | 38.4 | - |

Test procedure AS 1289.5.7.1

| Test No | 6 | 7 | 8 | 9 | 10 | - |
|--|----------|------|------|------|------|---|
| Compactive effort | Standard | | | | | |
| Oversize rock retained on sieve mm | 19.0 | 19.0 | 19.0 | 19.0 | 19.0 | - |
| Percent of oversize material wet | 0 | 0 | 0 | 0 | 0 | - |
| Peak Converted Wet Density t/m ³ | 1.75 | 1.72 | 1.71 | 1.74 | 1.77 | - |
| Adjusted Peak Converted Wet Density t/m ³ | - | - | - | - | - | - |
| Optimum Moisture Content % | 39.5 | 39.5 | 38.0 | 39.0 | 36.0 | - |

| | | | | | | |
|--|----------|----------|----------|----------|----------|---|
| Moisture Variation From Optimum Moisture Content | 2.5% wet | 1.0% wet | 1.0% wet | 1.5% wet | 2.5% wet | - |
|--|----------|----------|----------|----------|----------|---|

| | | | | | | | |
|---|----------|--------------|--------------|--------------|-------------|--------------|----------|
| Density Ratio (R_{HD}) | % | 100.0 | 101.5 | 103.0 | 99.5 | 101.0 | - |
|---|----------|--------------|--------------|--------------|-------------|--------------|----------|

Material description

| |
|--------------------------|
| Test No 6 - 10 Clay Fill |
|--------------------------|

A581HILF V1.10 OCT 09



This document is issued in accordance with NATA's accreditation requirements. Accredited for compliance with ISO/IEC 17025

Accreditation No 9909

Approved Signatory Justin Fry



COMPACTION ASSESSMENT

Job No 11145
 Report No 11145AC
 Date Issued 09/05/11

CIVIL GEOTECHNICAL SERVICES

6 - 8 Rose Avenue, Croydon 3136

| | | | |
|----------|--|-------------|----------|
| Client | WINSLOW CONSTRUCTORS PTY LTD (CAMPBELLFIELD) | Tested by | KC |
| Project | PASADENA - STAGE 5 | Date tested | 28/04/11 |
| Location | CLYDE NORTH | Checked by | JHF |

| | | | | |
|----------------|-------------------|-----------------|--------|-------------|
| Feature | EARTHWORKS | Layer thickness | 200 mm | Time: 13:29 |
|----------------|-------------------|-----------------|--------|-------------|

Test procedure AS 1289.2.1.1 & 5.8.1

| Test No | 11 | 12 | 13 | 14 | - | - |
|--|-------------------|-------------------|-------------------|-------------------|---|---|
| Location | REFER TO FIGURE 1 | REFER TO FIGURE 1 | REFER TO FIGURE 1 | REFER TO FIGURE 1 | | |
| Approximate depth below FSL | - | - | - | - | - | - |
| Measurement depth <i>mm</i> | 175 | 175 | 175 | 175 | - | - |
| Field wet density <i>t/m³</i> | 1.96 | 1.96 | 1.94 | 1.92 | - | - |
| Field moisture content <i>%</i> | 21.7 | 19.8 | 23.4 | 24.6 | - | - |

Test procedure AS 1289.5.7.1

| Test No | 11 | 12 | 13 | 14 | - | - |
|--|----------|------|------|------|---|---|
| Compactive effort | Standard | | | | | |
| Oversize rock retained on sieve <i>mm</i> | 19.0 | 19.0 | 19.0 | 19.0 | - | - |
| Percent of oversize material <i>wet</i> | 0 | 0 | 0 | 0 | - | - |
| Peak Converted Wet Density <i>t/m³</i> | 1.91 | 1.99 | 1.93 | 1.92 | - | - |
| Adjusted Peak Converted Wet Density <i>t/m³</i> | - | - | - | - | - | - |
| Optimum Moisture Content <i>%</i> | 23.5 | 20.0 | 23.5 | 24.5 | - | - |

| | | | | | | |
|--|----------|------|------|------|---|---|
| Moisture Variation From Optimum Moisture Content | 2.0% dry | 0.0% | 0.0% | 0.0% | - | - |
|--|----------|------|------|------|---|---|

| | | | | | | | |
|--|----------|--------------|-------------|--------------|--------------|----------|----------|
| Density Ratio (R_{HD}) | % | 102.5 | 98.5 | 100.5 | 100.0 | - | - |
|--|----------|--------------|-------------|--------------|--------------|----------|----------|

Material description

| |
|---------------------------|
| Test No 11 - 14 Clay Fill |
|---------------------------|

A581HILF V1.10 OCT 09



This document is issued in accordance with NATA's accreditation requirements. Accredited for compliance with ISO/IEC 17025

Accreditation No 9909

Approved Signatory Justin Fry



COMPACTION ASSESSMENT

Job No 11145
 Report No 11145AD
 Date Issued 09/05/11

CIVIL GEOTECHNICAL SERVICES

6 - 8 Rose Avenue, Croydon 3136

| | | | |
|----------|--|-------------|----------|
| Client | WINSLOW CONSTRUCTORS PTY LTD (CAMPBELLFIELD) | Tested by | KC |
| Project | PASADENA - STAGE 5 | Date tested | 29/04/11 |
| Location | CLYDE NORTH | Checked by | JHF |

| | | | | |
|---------|------------|-----------------|--------|-------------|
| Feature | EARTHWORKS | Layer thickness | 200 mm | Time: 14:23 |
|---------|------------|-----------------|--------|-------------|

Test procedure AS 1289.2.1.1 & 5.8.1

| Test No | 15 | 16 | 17 | 18 | 19 | - |
|-----------------------------|-------------------|-------------------|-------------------|-------------------|-------------------|------|
| Location | REFER TO FIGURE 1 | REFER TO FIGURE 1 | REFER TO FIGURE 1 | REFER TO FIGURE 1 | REFER TO FIGURE 1 | |
| Approximate depth below FSL | - | - | - | - | - | - |
| Measurement depth | mm | 175 | 175 | 175 | 175 | 175 |
| Field wet density | t/m ³ | 1.99 | 1.86 | 2.00 | 1.99 | 1.84 |
| Field moisture content | % | 16.6 | 26.3 | 20.2 | 17.3 | 27.1 |

Test procedure AS 1289.5.7.1

| Test No | 15 | 16 | 17 | 18 | 19 | - |
|-------------------------------------|------------------|------|------|------|------|------|
| Compactive effort | Standard | | | | | |
| Oversize rock retained on sieve | mm | 19.0 | 19.0 | 19.0 | 19.0 | 19.0 |
| Percent of oversize material | wet | 0 | 0 | 0 | 0 | 0 |
| Peak Converted Wet Density | t/m ³ | 1.99 | 1.90 | 1.96 | 1.99 | 1.85 |
| Adjusted Peak Converted Wet Density | t/m ³ | - | - | - | - | - |
| Optimum Moisture Content | % | 19.0 | 25.5 | 22.5 | 19.0 | 26.5 |

| | | | | | | |
|--|----------|----------|----------|----------|----------|---|
| Moisture Variation From Optimum Moisture Content | 2.5% dry | 0.5% wet | 2.0% dry | 1.5% dry | 0.5% wet | - |
|--|----------|----------|----------|----------|----------|---|

| | | | | | | | |
|-----------------------------------|---|-------|------|-------|-------|------|---|
| Density Ratio (R _{HD}) | % | 100.0 | 98.0 | 102.5 | 100.0 | 99.5 | - |
|-----------------------------------|---|-------|------|-------|-------|------|---|

Material description

| |
|---------------------------|
| Test No 15 - 19 Clay Fill |
|---------------------------|

A581HILF V1.10 OCT 09



This document is issued in accordance with NATA's accreditation requirements. Accredited for compliance with ISO/IEC 17025

Accreditation No 9909

Justin Fry
 Approved Signatory Justin Fry



COMPACTION ASSESSMENT

Job No 11145
 Report No 11145AE
 Date Issued 11/05/11

CIVIL GEOTECHNICAL SERVICES

6 - 8 Rose Avenue, Croydon 3136

| | | | |
|----------|--|-------------|----------|
| Client | WINSLOW CONSTRUCTORS PTY LTD (CAMPBELLFIELD) | Tested by | KC |
| Project | PASADENA - STAGE 5 | Date tested | 04/05/11 |
| Location | CLYDE NORTH | Checked by | JHF |

| | | | | | |
|---------|------------|-----------------|--------|-------|-------|
| Feature | EARTHWORKS | Layer thickness | 200 mm | Time: | 11:05 |
|---------|------------|-----------------|--------|-------|-------|

Test procedure AS 1289.2.1.1 & 5.8.1

| Test No | 20 | 21 | 22 | 23 | 24 | 25 |
|-----------------------------|-------------------|-------------------|-------------------|-------------------|-------------------|-------------------|
| Location | REFER TO FIGURE 1 | REFER TO FIGURE 1 | REFER TO FIGURE 1 | REFER TO FIGURE 1 | REFER TO FIGURE 1 | REFER TO FIGURE 1 |
| Approximate depth below FSL | - | - | - | - | - | - |
| Measurement depth | mm | 175 | 175 | 175 | 175 | 175 |
| Field wet density | t/m ³ | 1.88 | 1.67 | 1.75 | 1.77 | 1.83 |
| Field moisture content | % | 22.6 | 41.4 | 44.0 | 41.4 | 34.7 |

Test procedure AS 1289.5.7.1

| Test No | 20 | 21 | 22 | 23 | 24 | 25 |
|-------------------------------------|------------------|------|------|------|------|------|
| Compactive effort | Standard | | | | | |
| Oversize rock retained on sieve | mm | 19.0 | 19.0 | 19.0 | 19.0 | 19.0 |
| Percent of oversize material | wet | 0 | 0 | 0 | 0 | 0 |
| Peak Converted Wet Density | t/m ³ | 1.97 | 1.72 | 1.71 | 1.74 | 1.79 |
| Adjusted Peak Converted Wet Density | t/m ³ | - | - | - | - | - |
| Optimum Moisture Content | % | 22.5 | 40.0 | 44.0 | 40.0 | 33.5 |

| | | | | | | |
|--|------|----------|------|----------|----------|------|
| Moisture Variation From Optimum Moisture Content | 0.0% | 1.5% wet | 0.0% | 1.5% wet | 1.0% wet | 0.0% |
|--|------|----------|------|----------|----------|------|

| | | | | | | | |
|-----------------------------------|---|------|------|-------|-------|-------|------|
| Density Ratio (R _{HD}) | % | 95.5 | 97.5 | 102.0 | 101.0 | 102.0 | 99.0 |
|-----------------------------------|---|------|------|-------|-------|-------|------|

Material description

| |
|---------------------------|
| Test No 20 - 25 Clay Fill |
|---------------------------|

A581HILF V1.10 OCT 09



This document is issued in accordance with NATA's accreditation requirements. Accredited for compliance with ISO/IEC 17025

Accreditation No 9909


 Approved Signatory Justin Fry



COMPACTION ASSESSMENT

Job No 11145
 Report No 11145AF
 Date Issued 13/05/11

CIVIL GEOTECHNICAL SERVICES

6 - 8 Rose Avenue, Croydon 3136

| | | | |
|----------|--|-------------|----------|
| Client | WINSLOW CONSTRUCTORS PTY LTD (CAMPBELLFIELD) | Tested by | KC |
| Project | PASADENA - STAGE 5 | Date tested | 05/05/11 |
| Location | CLYDE NORTH | Checked by | JHF |

| | | | | | |
|---------|------------|-----------------|--------|-------|-------|
| Feature | EARTHWORKS | Layer thickness | 200 mm | Time: | 09:15 |
|---------|------------|-----------------|--------|-------|-------|

Test procedure AS 1289.2.1.1 & 5.8.1

| Test No | 26 | 27 | 28 | 29 | 30 | 31 |
|-----------------------------|-------------------|-------------------|-------------------|-------------------|-------------------|-------------------|
| Location | REFER TO FIGURE 1 | REFER TO FIGURE 1 | REFER TO FIGURE 1 | REFER TO FIGURE 1 | REFER TO FIGURE 1 | REFER TO FIGURE 1 |
| Approximate depth below FSL | - | - | - | - | - | - |
| Measurement depth | mm | 175 | 175 | 175 | 175 | 175 |
| Field wet density | t/m ³ | 1.75 | 1.80 | 1.77 | 1.75 | 1.89 |
| Field moisture content | % | 42.3 | 41.0 | 42.3 | 42.3 | 26.3 |

Test procedure AS 1289.5.7.1

| Test No | 26 | 27 | 28 | 29 | 30 | 31 |
|-------------------------------------|------------------|------|------|------|------|------|
| Compactive effort | Standard | | | | | |
| Oversize rock retained on sieve | mm | 19.0 | 19.0 | 19.0 | 19.0 | 19.0 |
| Percent of oversize material | wet | 0 | 0 | 0 | 0 | 0 |
| Peak Converted Wet Density | t/m ³ | 1.76 | 1.82 | 1.83 | 1.76 | 1.86 |
| Adjusted Peak Converted Wet Density | t/m ³ | - | - | - | - | - |
| Optimum Moisture Content | % | 40.0 | 38.5 | 40.5 | 40.0 | 24.0 |

| | | | | | | |
|--|----------|----------|----------|----------|----------|----------|
| Moisture Variation From Optimum Moisture Content | 2.5% wet | 2.5% wet | 1.5% wet | 2.5% wet | 2.5% wet | 1.5% wet |
|--|----------|----------|----------|----------|----------|----------|

| | | | | | | | |
|-----------------------------------|---|------|------|------|------|-------|-------|
| Density Ratio (R _{HD}) | % | 99.0 | 99.0 | 97.0 | 99.5 | 102.0 | 101.5 |
|-----------------------------------|---|------|------|------|------|-------|-------|

Material description

| |
|---------------------------|
| Test No 26 - 31 Clay Fill |
|---------------------------|

A581HILF V1.10 OCT 09



This document is issued in accordance with NATA's accreditation requirements. Accredited for compliance with ISO/IEC 17025

Accreditation No 9909

Justin Fry
 Approved Signatory Justin Fry



COMPACTION ASSESSMENT

Job No 11145
 Report No 11145AG
 Date Issued 05/05/11

CIVIL GEOTECHNICAL SERVICES

6 - 8 Rose Avenue, Croydon 3136

| | | | |
|----------|--|-------------|----------|
| Client | WINSLOW CONSTRUCTORS PTY LTD (CAMPBELLFIELD) | Tested by | KC |
| Project | PASADENA - STAGE 5 | Date tested | 05/05/11 |
| Location | CLYDE NORTH | Checked by | JHF |

| | | | | |
|----------------|------------|-----------------|--------|-------------|
| Feature | EARTHWORKS | Layer thickness | 200 mm | Time: 10:30 |
|----------------|------------|-----------------|--------|-------------|

Test procedure AS 1289.2.1.1 & 5.8.1

| Test No | 32 | 33 | - | - | - | - |
|--|-------------------------|-------------------------|---|---|---|---|
| Location | REFER TO FIGURE 1 | REFER TO FIGURE 1 | | | | |
| Approximate depth below FSL | - | - | - | - | - | - |
| Measurement depth <i>mm</i> | 175 | 175 | - | - | - | - |
| Field wet density <i>t/m³</i> | 1.99 | 1.78 | - | - | - | - |
| Field moisture content <i>%</i> | 25.0 | 37.6 | - | - | - | - |

Test procedure AS 1289.5.7.1

| Test No | 32 | 33 | - | - | - | - |
|--|----------|------|---|---|---|---|
| Compactive effort | Standard | | | | | |
| Oversize rock retained on sieve <i>mm</i> | 19.0 | 19.0 | - | - | - | - |
| Percent of oversize material <i>wet</i> | 0 | 0 | - | - | - | - |
| Peak Converted Wet Density <i>t/m³</i> | 1.92 | 1.78 | - | - | - | - |
| Adjusted Peak Converted Wet Density <i>t/m³</i> | - | - | - | - | - | - |
| Optimum Moisture Content <i>%</i> | 24.5 | 35.0 | - | - | - | - |

| | | | | | | |
|--|-------------|-------------|---|---|---|---|
| Moisture Variation From Optimum Moisture Content | 0.5% wet | 2.5% wet | - | - | - | - |
|--|-------------|-------------|---|---|---|---|

| | | | | | | |
|-------------------------------------|--------------|--------------|---|---|---|---|
| Density Ratio (R_{HD}) <i>%</i> | 103.5 | 100.0 | - | - | - | - |
|-------------------------------------|--------------|--------------|---|---|---|---|

Material description

| |
|---------------------------|
| Test No 32 - 33 Clay Fill |
|---------------------------|

A581HILF V1.10 OCT 09



This document is issued in accordance with NATA's accreditation requirements. Accredited for compliance with ISO/IEC 17025

Accreditation No 9909

Justin Fry

Approved Signatory Justin Fry



COMPACTION ASSESSMENT

Job No 11145
 Report No 11145AH
 Date Issued 17/05/11

CIVIL GEOTECHNICAL SERVICES

6 - 8 Rose Avenue, Croydon 3136

| | | | |
|----------|--|-------------|----------|
| Client | WINSLOW CONSTRUCTORS PTY LTD (CAMPBELLFIELD) | Tested by | KC |
| Project | PASADENA - STAGE 5 | Date tested | 06/05/11 |
| Location | CLYDE NORTH | Checked by | JHF |

| | | | | |
|---------|------------|-----------------|--------|-------------|
| Feature | EARTHWORKS | Layer thickness | 200 mm | Time: 14:27 |
|---------|------------|-----------------|--------|-------------|

Test procedure AS 1289.2.1.1 & 5.8.1

| Test No | 34 | 35 | - | - | - | - |
|-----------------------------|-------------------|-------------------|------|---|---|---|
| Location | REFER TO FIGURE 1 | REFER TO FIGURE 1 | | | | |
| Approximate depth below FSL | - | - | - | - | - | - |
| Measurement depth | mm | 175 | 175 | - | - | - |
| Field wet density | t/m ³ | 1.83 | 1.84 | - | - | - |
| Field moisture content | % | 35.5 | 31.5 | - | - | - |

Test procedure AS 1289.5.7.1

| Test No | 34 | 35 | - | - | - | - |
|-------------------------------------|------------------|------|------|---|---|---|
| Compactive effort | Standard | | | | | |
| Oversize rock retained on sieve | mm | 19.0 | 19.0 | - | - | - |
| Percent of oversize material | wet | 0 | 0 | - | - | - |
| Peak Converted Wet Density | t/m ³ | 1.73 | 1.83 | - | - | - |
| Adjusted Peak Converted Wet Density | t/m ³ | - | - | - | - | - |
| Optimum Moisture Content | % | 33.5 | 29.5 | - | - | - |

| | | | | | | |
|--|----------|----------|---|---|---|---|
| Moisture Variation From Optimum Moisture Content | 2.0% wet | 2.0% wet | - | - | - | - |
|--|----------|----------|---|---|---|---|

| | | | | | | |
|-----------------------------------|---|-------|-------|---|---|---|
| Density Ratio (R _{HD}) | % | 105.5 | 100.5 | - | - | - |
|-----------------------------------|---|-------|-------|---|---|---|

Material description

| |
|---------------------------|
| Test No 34 - 35 Clay Fill |
|---------------------------|

A581HILF V1.10 OCT 09



This document is issued in accordance with NATA's accreditation requirements. Accredited for compliance with ISO/IEC 17025

Accreditation No 9909

Approved Signatory Justin Fry



COMPACTION ASSESSMENT

Job No 11189
 Report No 11189AA
 Date Issued 16/05/11

CIVIL GEOTECHNICAL SERVICES

6 - 8 Rose Avenue, Croydon 3136

| | | | |
|----------|--|-------------|----------|
| Client | WINSLOW CONSTRUCTORS PTY LTD (CAMPBELLFIELD) | Tested by | KC |
| Project | PASADENA - STAGE 5 | Date tested | 06/05/11 |
| Location | CLYDE NORTH | Checked by | JHF |

| | | | | |
|---------|------------|-----------------|--------|-------------|
| Feature | EARTHWORKS | Layer thickness | 200 mm | Time: 11:57 |
|---------|------------|-----------------|--------|-------------|

Test procedure AS 1289.2.1.1 & 5.8.1

| Test No | 1 | 2 | 3 | 4 | - | - |
|-----------------------------|-------------------|-------------------|-------------------|-------------------|------|---|
| Location | REFER TO FIGURE 1 | REFER TO FIGURE 1 | REFER TO FIGURE 1 | REFER TO FIGURE 1 | | |
| Approximate depth below FSL | - | - | - | - | - | - |
| Measurement depth | mm | 175 | 175 | 175 | 175 | - |
| Field wet density | t/m ³ | 1.88 | 1.74 | 1.83 | 1.93 | - |
| Field moisture content | % | 27.8 | 38.2 | 35.5 | 30.7 | - |

Test procedure AS 1289.5.7.1

| Test No | 1 | 2 | 3 | 4 | - | - |
|-------------------------------------|------------------|------|------|------|------|---|
| Compactive effort | Standard | | | | | |
| Oversize rock retained on sieve | mm | 19.0 | 19.0 | 19.0 | 19.0 | - |
| Percent of oversize material | wet | 0 | 0 | 0 | 0 | - |
| Peak Converted Wet Density | t/m ³ | 1.87 | 1.71 | 1.79 | 1.92 | - |
| Adjusted Peak Converted Wet Density | t/m ³ | - | - | - | - | - |
| Optimum Moisture Content | % | 27.0 | 37.0 | 33.5 | 29.0 | - |

| | | | | | | |
|--|----------|----------|----------|----------|---|---|
| Moisture Variation From Optimum Moisture Content | 1.0% wet | 1.0% wet | 2.0% wet | 2.0% wet | - | - |
|--|----------|----------|----------|----------|---|---|

| | | | | | | |
|-----------------------------------|---|-------|-------|-------|-------|---|
| Density Ratio (R _{HD}) | % | 100.5 | 101.5 | 102.0 | 100.5 | - |
|-----------------------------------|---|-------|-------|-------|-------|---|

Material description

| |
|-------------------------|
| Test No 1 - 4 Clay Fill |
|-------------------------|

A581HILF V1.10 OCT 09



This document is issued in accordance with NATA's accreditation requirements. Accredited for compliance with ISO/IEC 17025

Accreditation No 9909

Justin Fry
 Approved Signatory Justin Fry



COMPACTION ASSESSMENT

Job No 11189
 Report No 11189AB
 Date Issued 18/05/11

CIVIL GEOTECHNICAL SERVICES

6 - 8 Rose Avenue, Croydon 3136

| | | | |
|----------|--|-------------|----------|
| Client | WINSLOW CONSTRUCTORS PTY LTD (CAMPBELLFIELD) | Tested by | KC |
| Project | PASADENA - STAGE 5 | Date tested | 10/05/11 |
| Location | CLYDE NORTH | Checked by | JHF |

| | | | | |
|---------|------------|-----------------|--------|-------------|
| Feature | EARTHWORKS | Layer thickness | 200 mm | Time: 10:02 |
|---------|------------|-----------------|--------|-------------|

Test procedure AS 1289.2.1.1 & 5.8.1

| Test No | 5 | 6 | 7 | 8 | - | - |
|------------------------------------|-------------------|-------------------|-------------------|-------------------|---|---|
| Location | REFER TO FIGURE 1 | REFER TO FIGURE 1 | REFER TO FIGURE 1 | REFER TO FIGURE 1 | | |
| Approximate depth below FSL | - | - | - | - | - | - |
| Measurement depth mm | 175 | 175 | 175 | 175 | - | - |
| Field wet density t/m ³ | 1.79 | 1.81 | 1.81 | 1.73 | - | - |
| Field moisture content % | 41.5 | 43.5 | 40.9 | 40.4 | - | - |

Test procedure AS 1289.5.7.1

| Test No | 5 | 6 | 7 | 8 | - | - |
|--|----------|------|------|------|---|---|
| Compactive effort | Standard | | | | | |
| Oversize rock retained on sieve mm | 19.0 | 19.0 | 19.0 | 19.0 | - | - |
| Percent of oversize material wet | 0 | 0 | 0 | 0 | - | - |
| Peak Converted Wet Density t/m ³ | 1.80 | 1.82 | 1.82 | 1.77 | - | - |
| Adjusted Peak Converted Wet Density t/m ³ | - | - | - | - | - | - |
| Optimum Moisture Content % | 39.5 | 41.0 | 39.0 | 38.5 | - | - |

| | | | | | | |
|--|----------|----------|----------|----------|---|---|
| Moisture Variation From Optimum Moisture Content | 2.0% wet | 2.5% wet | 2.0% wet | 1.5% wet | - | - |
|--|----------|----------|----------|----------|---|---|

| | | | | | | | |
|-----------------------------------|---|------|------|------|------|---|---|
| Density Ratio (R _{HD}) | % | 99.5 | 99.5 | 99.0 | 98.0 | - | - |
|-----------------------------------|---|------|------|------|------|---|---|

Material description

| |
|-------------------------|
| Test No 5 - 8 Clay Fill |
|-------------------------|

A581HILF V1.10 OCT 09



This document is issued in accordance with NATA's accreditation requirements. Accredited for compliance with ISO/IEC 17025

Accreditation No 9909

Justin Fry
 Approved Signatory Justin Fry



COMPACTION ASSESSMENT

Job No 11370
 Report No 11370AA
 Date Issued 07/10/11

CIVIL GEOTECHNICAL SERVICES

6 - 8 Rose Avenue, Croydon 3136

| | | | |
|----------|--|-------------|----------|
| Client | WINSLOW CONSTRUCTORS PTY LTD (CAMPBELLFIELD) | Tested by | TG |
| Project | PASADENA - STAGE 5 | Date tested | 03/10/11 |
| Location | CLYDE | Checked by | JHF |

| | | | | |
|---------|------------|-----------------|--------|-------------|
| Feature | EARTHWORKS | Layer thickness | 200 mm | Time: 13:15 |
|---------|------------|-----------------|--------|-------------|

Test procedure AS 1289.2.1.1 & 5.8.1

| Test No | 1 | 2 | 3 | - | - | - |
|-----------------------------|-------------------|-------------------|-------------------|------|---|---|
| Location | REFER TO FIGURE 1 | REFER TO FIGURE 1 | REFER TO FIGURE 1 | | | |
| Approximate depth below FSL | - | - | - | - | - | - |
| Measurement depth | mm | 175 | 175 | 175 | - | - |
| Field wet density | t/m ³ | 1.83 | 1.77 | 1.76 | - | - |
| Field moisture content | % | 30.4 | 38.7 | 39.5 | - | - |

Test procedure AS 1289.5.7.1

| Test No | 1 | 2 | 3 | - | - | - |
|-------------------------------------|------------------|------|------|------|---|---|
| Compactive effort | Standard | | | | | |
| Oversize rock retained on sieve | mm | 19.0 | 19.0 | 19.0 | - | - |
| Percent of oversize material | wet | 0 | 0 | 0 | - | - |
| Peak Converted Wet Density | t/m ³ | 1.87 | 1.71 | 1.77 | - | - |
| Adjusted Peak Converted Wet Density | t/m ³ | - | - | - | - | - |
| Optimum Moisture Content | % | 29.5 | 38.0 | 38.5 | - | - |

| | | | | | | |
|--|----------|----------|----------|---|---|---|
| Moisture Variation From Optimum Moisture Content | 1.0% wet | 1.0% wet | 1.0% wet | - | - | - |
|--|----------|----------|----------|---|---|---|

| | | | | | | |
|-----------------------------------|---|------|-------|------|---|---|
| Density Ratio (R _{HD}) | % | 98.0 | 104.0 | 99.5 | - | - |
|-----------------------------------|---|------|-------|------|---|---|

Material description

| |
|-------------------------|
| Test No 1 - 3 Clay Fill |
|-------------------------|

A581HILF V1.10 OCT 09



This document is issued in accordance with NATA's accreditation requirements. Accredited for compliance with ISO/IEC 17025

Accreditation No 9909

Approved Signatory: Justin Fry



COMPACTION ASSESSMENT

Job No 11370
 Report No 11370AB
 Date Issued 07/10/11

CIVIL GEOTECHNICAL SERVICES

6 - 8 Rose Avenue, Croydon 3136

| | | | |
|----------|--|-------------|----------|
| Client | WINSLOW CONSTRUCTORS PTY LTD (CAMPBELLFIELD) | Tested by | JHF |
| Project | PASADENA - STAGE 5 | Date tested | 04/10/11 |
| Location | CLYDE | Checked by | JHF |

| | | | | |
|---------|------------|-----------------|--------|-------------|
| Feature | EARTHWORKS | Layer thickness | 200 mm | Time: 10:51 |
|---------|------------|-----------------|--------|-------------|

Test procedure AS 1289.2.1.1 & 5.8.1

| Test No | 4 | 5 | 6 | - | - | - |
|-----------------------------|-------------------|-------------------|-------------------|------|---|---|
| Location | REFER TO FIGURE 1 | REFER TO FIGURE 1 | REFER TO FIGURE 1 | | | |
| Approximate depth below FSL | - | - | - | - | - | - |
| Measurement depth | mm | 175 | 175 | 175 | - | - |
| Field wet density | t/m ³ | 1.72 | 1.85 | 1.93 | - | - |
| Field moisture content | % | 34.0 | 29.8 | 26.3 | - | - |

Test procedure AS 1289.5.7.1

| Test No | 4 | 5 | 6 | - | - | - |
|-------------------------------------|------------------|------|------|------|---|---|
| Compactive effort | Standard | | | | | |
| Oversize rock retained on sieve | mm | 19.0 | 19.0 | 19.0 | - | - |
| Percent of oversize material | wet | 0 | 0 | 0 | - | - |
| Peak Converted Wet Density | t/m ³ | 1.81 | 1.95 | 1.98 | - | - |
| Adjusted Peak Converted Wet Density | t/m ³ | - | - | - | - | - |
| Optimum Moisture Content | % | 33.0 | 30.5 | 27.0 | - | - |

| | | | | | | |
|--|----------|----------|----------|---|---|---|
| Moisture Variation From Optimum Moisture Content | 1.0% wet | 0.5% dry | 1.0% dry | - | - | - |
|--|----------|----------|----------|---|---|---|

| | | | | | | |
|-----------------------------------|---|------|------|------|---|---|
| Density Ratio (R _{HD}) | % | 95.0 | 95.0 | 97.5 | - | - |
|-----------------------------------|---|------|------|------|---|---|

Material description

| |
|-------------------------|
| Test No 4 - 6 Clay Fill |
|-------------------------|



This document is issued in accordance with NATA's accreditation requirements. Accredited for compliance with ISO/IEC 17025
 Accreditation No 9909

Approved Signatory: Justin Fry



COMPACTION ASSESSMENT

Job No 11370
 Report No 11370AC
 Date Issued 07/10/11

CIVIL GEOTECHNICAL SERVICES

6 - 8 Rose Avenue, Croydon 3136

| | | | |
|----------|--|-------------|----------|
| Client | WINSLOW CONSTRUCTORS PTY LTD (CAMPBELLFIELD) | Tested by | TG |
| Project | PASADENA - STAGE 5 | Date tested | 05/10/11 |
| Location | CLYDE | Checked by | JHF |

| | | | | | |
|---------|------------|-----------------|--------|-------|-------|
| Feature | EARTHWORKS | Layer thickness | 200 mm | Time: | 09:10 |
|---------|------------|-----------------|--------|-------|-------|

Test procedure AS 1289.2.1.1 & 5.8.1

| Test No | 7 | 8 | 9 | - | - | - |
|-----------------------------|-------------------|-------------------|-------------------|------|---|---|
| Location | REFER TO FIGURE 1 | REFER TO FIGURE 1 | REFER TO FIGURE 1 | | | |
| Approximate depth below FSL | - | - | - | - | - | - |
| Measurement depth | mm | 175 | 175 | 175 | - | - |
| Field wet density | t/m ³ | 1.90 | 1.89 | 1.97 | - | - |
| Field moisture content | % | 21.9 | 22.2 | 22.6 | - | - |

Test procedure AS 1289.5.7.1

| Test No | 7 | 8 | 9 | - | - | - |
|-------------------------------------|------------------|------|------|------|---|---|
| Compactive effort | Standard | | | | | |
| Oversize rock retained on sieve | mm | 19.0 | 19.0 | 19.0 | - | - |
| Percent of oversize material | wet | 0 | 0 | 0 | - | - |
| Peak Converted Wet Density | t/m ³ | 2.00 | 1.98 | 2.04 | - | - |
| Adjusted Peak Converted Wet Density | t/m ³ | - | - | - | - | - |
| Optimum Moisture Content | % | 21.0 | 22.0 | 24.5 | - | - |

| | | | | | | |
|--|----------|----------|----------|---|---|---|
| Moisture Variation From Optimum Moisture Content | 0.5% wet | 0.5% wet | 2.0% dry | - | - | - |
|--|----------|----------|----------|---|---|---|

| | | | | | | |
|-----------------------------------|---|------|------|------|---|---|
| Density Ratio (R _{HD}) | % | 95.0 | 95.5 | 96.5 | - | - |
|-----------------------------------|---|------|------|------|---|---|

Material description

| |
|-------------------------|
| Test No 7 - 9 Clay Fill |
|-------------------------|

A581HILF V1.10 OCT 09



This document is issued in accordance with NATA's accreditation requirements. Accredited for compliance with ISO/IEC 17025
 Accreditation No 9909

Approved Signatory: Justin Fry



COMPACTION ASSESSMENT

Job No 11370
 Report No 11370AD
 Date Issued 11/10/11

CIVIL GEOTECHNICAL SERVICES

6 - 8 Rose Avenue, Croydon 3136

| | | | |
|----------|--|-------------|----------|
| Client | WINSLOW CONSTRUCTORS PTY LTD (CAMPBELLFIELD) | Tested by | JHF |
| Project | PASADENA - STAGE 5 | Date tested | 06/10/11 |
| Location | CLYDE | Checked by | JHF |

| | | | | |
|---------|------------|-----------------|--------|-------------|
| Feature | EARTHWORKS | Layer thickness | 200 mm | Time: 12:44 |
|---------|------------|-----------------|--------|-------------|

Test procedure AS 1289.2.1.1 & 5.8.1

| Test No | 10 | 11 | 12 | - | - | - |
|-----------------------------|-------------------|-------------------|-------------------|------|---|---|
| Location | REFER TO FIGURE 1 | REFER TO FIGURE 1 | REFER TO FIGURE 1 | | | |
| Approximate depth below FSL | - | - | - | - | - | - |
| Measurement depth | mm | 175 | 175 | 175 | - | - |
| Field wet density | t/m ³ | 1.99 | 1.98 | 2.01 | - | - |
| Field moisture content | % | 21.5 | 24.9 | 21.5 | - | - |

Test procedure AS 1289.5.7.1

| Test No | 10 | 11 | 12 | - | - | - |
|-------------------------------------|------------------|------|------|------|---|---|
| Compactive effort | Standard | | | | | |
| Oversize rock retained on sieve | mm | 19.0 | 19.0 | 19.0 | - | - |
| Percent of oversize material | wet | 0 | 0 | 0 | - | - |
| Peak Converted Wet Density | t/m ³ | 2.05 | 1.97 | 2.01 | - | - |
| Adjusted Peak Converted Wet Density | t/m ³ | - | - | - | - | - |
| Optimum Moisture Content | % | 19.5 | 24.5 | 21.0 | - | - |

| | | | | | | |
|--|----------|----------|----------|---|---|---|
| Moisture Variation From Optimum Moisture Content | 2.0% wet | 0.5% wet | 0.5% wet | - | - | - |
|--|----------|----------|----------|---|---|---|

| | | | | | | |
|-----------------------------------|---|------|-------|-------|---|---|
| Density Ratio (R _{HD}) | % | 97.0 | 100.5 | 100.0 | - | - |
|-----------------------------------|---|------|-------|-------|---|---|

Material description

| |
|---------------------------|
| Test No 10 - 12 Clay Fill |
|---------------------------|

A581HILF V1.10 OCT 09



This document is issued in accordance with NATA's accreditation requirements. Accredited for compliance with ISO/IEC 17025
 Accreditation No 9909

Approved Signatory: Justin Fry



COMPACTION ASSESSMENT

Job No 11370
 Report No 11370AE
 Date Issued 13/10/11

CIVIL GEOTECHNICAL SERVICES

6 - 8 Rose Avenue, Croydon 3136

| | | | |
|----------|--|-------------|----------|
| Client | WINSLOW CONSTRUCTORS PTY LTD (CAMPBELLFIELD) | Tested by | JHF |
| Project | PASADENA - STAGE 5 | Date tested | 11/10/11 |
| Location | CLYDE | Checked by | JHF |

| | | | | |
|---------|------------|-----------------|--------|-------------|
| Feature | EARTHWORKS | Layer thickness | 200 mm | Time: 13:44 |
|---------|------------|-----------------|--------|-------------|

Test procedure AS 1289.2.1.1 & 5.8.1

| Test No | 13 | 14 | 15 | - | - | - |
|-----------------------------|-------------------|-------------------|-------------------|------|---|---|
| Location | REFER TO FIGURE 1 | REFER TO FIGURE 1 | REFER TO FIGURE 1 | | | |
| Approximate depth below FSL | - | - | - | - | - | - |
| Measurement depth | mm | 175 | 175 | 175 | - | - |
| Field wet density | t/m ³ | 1.90 | 1.92 | 1.92 | - | - |
| Field moisture content | % | 29.0 | 28.8 | 29.5 | - | - |

Test procedure AS 1289.5.7.1

| Test No | 13 | 14 | 15 | - | - | - |
|-------------------------------------|------------------|------|------|------|---|---|
| Compactive effort | Standard | | | | | |
| Oversize rock retained on sieve | mm | 19.0 | 19.0 | 19.0 | - | - |
| Percent of oversize material | wet | 0 | 0 | 0 | - | - |
| Peak Converted Wet Density | t/m ³ | 1.90 | 1.95 | 1.95 | - | - |
| Adjusted Peak Converted Wet Density | t/m ³ | - | - | - | - | - |
| Optimum Moisture Content | % | 28.0 | 27.0 | 28.5 | - | - |

| | | | | | | |
|--|----------|----------|----------|---|---|---|
| Moisture Variation From Optimum Moisture Content | 1.0% wet | 2.0% wet | 0.5% wet | - | - | - |
|--|----------|----------|----------|---|---|---|

| | | | | | | |
|-----------------------------------|---|-------|------|------|---|---|
| Density Ratio (R _{HD}) | % | 100.5 | 98.5 | 98.5 | - | - |
|-----------------------------------|---|-------|------|------|---|---|

Material description

| |
|---------------------------|
| Test No 13 - 15 Clay Fill |
|---------------------------|



This document is issued in accordance with NATA's accreditation requirements. Accredited for compliance with ISO/IEC 17025

Accreditation No 9909

Approved Signatory: Justin Fry



COMPACTION ASSESSMENT

Job No 11370
 Report No 11370AF
 Date Issued 28/10/11

CIVIL GEOTECHNICAL SERVICES

6 - 8 Rose Avenue, Croydon 3136

| | | | |
|----------|--|-------------|----------|
| Client | WINSLOW CONSTRUCTORS PTY LTD (CAMPBELLFIELD) | Tested by | JHF |
| Project | PASADENA - STAGE 5 | Date tested | 12/10/11 |
| Location | CLYDE | Checked by | JHF |

| | | | | |
|---------|------------|-----------------|--------|-------------|
| Feature | EARTHWORKS | Layer thickness | 200 mm | Time: 13:50 |
|---------|------------|-----------------|--------|-------------|

Test procedure AS 1289.2.1.1 & 5.8.1

| Test No | 16 | 17 | 18 | - | - | - |
|-----------------------------|-------------------|-------------------|-------------------|------|---|---|
| Location | REFER TO FIGURE 1 | REFER TO FIGURE 1 | REFER TO FIGURE 1 | | | |
| Approximate depth below FSL | - | - | - | - | - | - |
| Measurement depth | mm | 175 | 175 | 175 | - | - |
| Field wet density | t/m ³ | 1.97 | 1.89 | 2.03 | - | - |
| Field moisture content | % | 25.3 | 32.0 | 19.4 | - | - |

Test procedure AS 1289.5.7.1

| Test No | 16 | 17 | 18 | - | - | - |
|-------------------------------------|------------------|------|------|------|---|---|
| Compactive effort | Standard | | | | | |
| Oversize rock retained on sieve | mm | 19.0 | 19.0 | 19.0 | - | - |
| Percent of oversize material | wet | 0 | 0 | 0 | - | - |
| Peak Converted Wet Density | t/m ³ | 1.95 | 1.93 | 2.05 | - | - |
| Adjusted Peak Converted Wet Density | t/m ³ | - | - | - | - | - |
| Optimum Moisture Content | % | 23.5 | 32.0 | 19.0 | - | - |

| | | | | | | |
|--|----------|------|----------|---|---|---|
| Moisture Variation From Optimum Moisture Content | 1.5% wet | 0.0% | 0.5% wet | - | - | - |
|--|----------|------|----------|---|---|---|

| | | | | | | |
|-----------------------------------|---|-------|------|------|---|---|
| Density Ratio (R _{HD}) | % | 101.0 | 98.0 | 99.0 | - | - |
|-----------------------------------|---|-------|------|------|---|---|

Material description

| |
|---------------------------|
| Test No 16 - 18 Clay Fill |
|---------------------------|

A581HILF V1.10 OCT 09



This document is issued in accordance with NATA's accreditation requirements. Accredited for compliance with ISO/IEC 17025
 Accreditation No 9909

Approved Signatory: Justin Fry



COMPACTION ASSESSMENT

Job No 11370
 Report No 11370AG
 Date Issued 28/10/11

CIVIL GEOTECHNICAL SERVICES

6 - 8 Rose Avenue, Croydon 3136

| | | | |
|----------|--|-------------|----------|
| Client | WINSLOW CONSTRUCTORS PTY LTD (CAMPBELLFIELD) | Tested by | TG |
| Project | PASADENA - STAGE 5 | Date tested | 13/10/11 |
| Location | CLYDE | Checked by | JHF |

| | | | | |
|---------|------------|-----------------|--------|-------------|
| Feature | EARTHWORKS | Layer thickness | 200 mm | Time: 14:15 |
|---------|------------|-----------------|--------|-------------|

Test procedure AS 1289.2.1.1 & 5.8.1

| Test No | 19 | 20 | 21 | - | - | - |
|-----------------------------|-----------------------|-------------------|-------------------|---|---|---|
| Location | REFER TO FIGURE 1 | REFER TO FIGURE 1 | REFER TO FIGURE 1 | | | |
| Approximate depth below FSL | - | - | - | - | - | - |
| Measurement depth | mm 175 | 175 | 175 | - | - | - |
| Field wet density | t/m ³ 1.90 | 1.89 | 1.89 | - | - | - |
| Field moisture content | % 25.7 | 26.9 | 27.8 | - | - | - |

Test procedure AS 1289.5.7.1

| Test No | 19 | 20 | 21 | - | - | - |
|-------------------------------------|-----------------------|------|------|---|---|---|
| Compactive effort | Standard | | | | | |
| Oversize rock retained on sieve | mm 19.0 | 19.0 | 19.0 | - | - | - |
| Percent of oversize material | wet 0 | 0 | 0 | - | - | - |
| Peak Converted Wet Density | t/m ³ 1.97 | 1.93 | 1.93 | - | - | - |
| Adjusted Peak Converted Wet Density | t/m ³ - | - | - | - | - | - |
| Optimum Moisture Content | % 24.0 | 26.5 | 26.0 | - | - | - |

| | | | | | | |
|--|----------|----------|----------|---|---|---|
| Moisture Variation From Optimum Moisture Content | 1.5% wet | 0.5% wet | 1.5% wet | - | - | - |
|--|----------|----------|----------|---|---|---|

| | | | | | | | |
|-----------------------------------|---|------|------|------|---|---|---|
| Density Ratio (R _{HD}) | % | 96.5 | 98.5 | 98.0 | - | - | - |
|-----------------------------------|---|------|------|------|---|---|---|

Material description

| |
|---------------------------|
| Test No 19 - 21 Clay Fill |
|---------------------------|

A581HILF V1.10 OCT 09



This document is issued in accordance with NATA's accreditation requirements. Accredited for compliance with ISO/IEC 17025
 Accreditation No 9909

Approved Signatory: Justin Fry



COMPACTION ASSESSMENT

Job No 11370
 Report No 11370AH
 Date Issued 28/10/11

CIVIL GEOTECHNICAL SERVICES

6 - 8 Rose Avenue, Croydon 3136

| | | | |
|----------|--|-------------|----------|
| Client | WINSLOW CONSTRUCTORS PTY LTD (CAMPBELLFIELD) | Tested by | JHF |
| Project | PASADENA - STAGE 5 | Date tested | 14/10/11 |
| Location | CLYDE | Checked by | JHF |

| | | | | |
|---------|------------|-----------------|--------|-------------|
| Feature | EARTHWORKS | Layer thickness | 200 mm | Time: 12:27 |
|---------|------------|-----------------|--------|-------------|

Test procedure AS 1289.2.1.1 & 5.8.1

| Test No | 22 | 23 | 24 | 25 | - | - |
|-----------------------------|-------------------|-------------------|-------------------|-------------------|------|---|
| Location | REFER TO FIGURE 1 | REFER TO FIGURE 1 | REFER TO FIGURE 1 | REFER TO FIGURE 1 | | |
| Approximate depth below FSL | - | - | - | - | - | - |
| Measurement depth | mm | 175 | 175 | 175 | 175 | - |
| Field wet density | t/m ³ | 1.92 | 1.95 | 1.95 | 1.91 | - |
| Field moisture content | % | 27.2 | 15.9 | 23.8 | 24.7 | - |

Test procedure AS 1289.5.7.1

| Test No | 22 | 23 | 24 | 25 | - | - |
|-------------------------------------|------------------|------|------|------|------|---|
| Compactive effort | Standard | | | | | |
| Oversize rock retained on sieve | mm | 19.0 | 19.0 | 19.0 | 19.0 | - |
| Percent of oversize material | wet | 0 | 0 | 0 | 0 | - |
| Peak Converted Wet Density | t/m ³ | 1.92 | 2.04 | 1.93 | 1.95 | - |
| Adjusted Peak Converted Wet Density | t/m ³ | - | - | - | - | - |
| Optimum Moisture Content | % | 26.5 | 16.0 | 23.5 | 24.5 | - |

| | | | | | | |
|--|----------|------|----------|------|---|---|
| Moisture Variation From Optimum Moisture Content | 0.5% wet | 0.0% | 0.5% wet | 0.0% | - | - |
|--|----------|------|----------|------|---|---|

| | | | | | | | |
|-----------------------------------|---|-------|------|-------|------|---|---|
| Density Ratio (R _{HD}) | % | 100.0 | 95.5 | 101.0 | 98.0 | - | - |
|-----------------------------------|---|-------|------|-------|------|---|---|

Material description

| |
|---------------------------|
| Test No 22 - 25 Clay Fill |
|---------------------------|

A581HILF V1.10 OCT 09



This document is issued in accordance with NATA's accreditation requirements. Accredited for compliance with ISO/IEC 17025

Accreditation No 9909

Approved Signatory: Justin Fry



COMPACTION ASSESSMENT

Job No 11370
 Report No 11370AI
 Date Issued 28/10/11

CIVIL GEOTECHNICAL SERVICES

6 - 8 Rose Avenue, Croydon 3136

| | | | |
|----------|--|-------------|----------|
| Client | WINSLOW CONSTRUCTORS PTY LTD (CAMPBELLFIELD) | Tested by | KC |
| Project | PASADENA - STAGE 5 | Date tested | 17/10/11 |
| Location | CLYDE | Checked by | JHF |

| | | | | |
|---------|------------|-----------------|--------|-------------|
| Feature | EARTHWORKS | Layer thickness | 200 mm | Time: 15:05 |
|---------|------------|-----------------|--------|-------------|

Test procedure AS 1289.2.1.1 & 5.8.1

| Test No | 26 | 27 | 28 | - | - | - |
|-----------------------------|-------------------|-------------------|-------------------|------|---|---|
| Location | REFER TO FIGURE 1 | REFER TO FIGURE 1 | REFER TO FIGURE 1 | | | |
| Approximate depth below FSL | - | - | - | - | - | - |
| Measurement depth | mm | 175 | 175 | 175 | - | - |
| Field wet density | t/m ³ | 1.80 | 1.91 | 2.00 | - | - |
| Field moisture content | % | 31.5 | 17.9 | 17.6 | - | - |

Test procedure AS 1289.5.7.1

| Test No | 26 | 27 | 28 | - | - | - |
|-------------------------------------|------------------|------|------|------|---|---|
| Compactive effort | Standard | | | | | |
| Oversize rock retained on sieve | mm | 19.0 | 19.0 | 19.0 | - | - |
| Percent of oversize material | wet | 0 | 0 | 0 | - | - |
| Peak Converted Wet Density | t/m ³ | 1.86 | 2.01 | 2.02 | - | - |
| Adjusted Peak Converted Wet Density | t/m ³ | - | - | - | - | - |
| Optimum Moisture Content | % | 31.0 | 18.0 | 18.0 | - | - |

| | | | | | | |
|--|----------|----------|----------|---|---|---|
| Moisture Variation From Optimum Moisture Content | 0.5% wet | 0.5% dry | 0.5% dry | - | - | - |
|--|----------|----------|----------|---|---|---|

| | | | | | | |
|-----------------------------------|---|------|------|------|---|---|
| Density Ratio (R _{HD}) | % | 97.0 | 95.0 | 99.0 | - | - |
|-----------------------------------|---|------|------|------|---|---|

Material description

| |
|---------------------------|
| Test No 26 - 28 Clay Fill |
|---------------------------|

A581HILF V1.10 OCT 09



This document is issued in accordance with NATA's accreditation requirements. Accredited for compliance with ISO/IEC 17025

Accreditation No 9909

Approved Signatory: Justin Fry



COMPACTION ASSESSMENT

Job No 11370
 Report No 11370AJ
 Date Issued 31/10/11

CIVIL GEOTECHNICAL SERVICES

6 - 8 Rose Avenue, Croydon 3136

| | | | |
|----------|--|-------------|----------|
| Client | WINSLOW CONSTRUCTORS PTY LTD (CAMPBELLFIELD) | Tested by | KC |
| Project | PASADENA - STAGES 5, 8 AND 9 | Date tested | 19/10/11 |
| Location | CLYDE | Checked by | JHF |

| | | | | | |
|---------|------------|-----------------|--------|-------|-------|
| Feature | EARTHWORKS | Layer thickness | 200 mm | Time: | 11:39 |
|---------|------------|-----------------|--------|-------|-------|

Test procedure AS 1289.2.1.1 & 5.8.1

| Test No | 29 | 30 | 31 | 32 | - | - |
|-----------------------------|-------------------|-------------------|-------------------|-------------------|------|---|
| Location | REFER TO FIGURE 1 | REFER TO FIGURE 1 | REFER TO FIGURE 1 | REFER TO FIGURE 1 | | |
| Approximate depth below FSL | - | - | - | - | - | - |
| Measurement depth | mm | 175 | 175 | 175 | 175 | - |
| Field wet density | t/m ³ | 1.92 | 1.89 | 1.94 | 1.96 | - |
| Field moisture content | % | 11.0 | 12.6 | 13.1 | 12.8 | - |

Test procedure AS 1289.5.7.1

| Test No | 29 | 30 | 31 | 32 | - | - |
|-------------------------------------|------------------|------|------|------|------|---|
| Compactive effort | Standard | | | | | |
| Oversize rock retained on sieve | mm | 19.0 | 19.0 | 19.0 | 19.0 | - |
| Percent of oversize material | wet | 0 | 0 | 0 | 0 | - |
| Peak Converted Wet Density | t/m ³ | 1.99 | 1.96 | 2.05 | 2.06 | - |
| Adjusted Peak Converted Wet Density | t/m ³ | - | - | - | - | - |
| Optimum Moisture Content | % | 13.0 | 14.0 | 14.5 | 14.5 | - |

| | | | | | | |
|--|----------|----------|----------|----------|---|---|
| Moisture Variation From Optimum Moisture Content | 2.0% dry | 1.5% dry | 1.5% dry | 2.0% dry | - | - |
|--|----------|----------|----------|----------|---|---|

| | | | | | | |
|-----------------------------------|---|------|------|------|------|---|
| Density Ratio (R _{HD}) | % | 96.5 | 96.0 | 95.0 | 95.0 | - |
|-----------------------------------|---|------|------|------|------|---|

Material description

| |
|---------------------------|
| Test No 29 - 32 Clay Fill |
|---------------------------|



This document is issued in accordance with NATA's accreditation requirements. Accredited for compliance with ISO/IEC 17025

Accreditation No 9909

Approved Signatory: Justin Fry