

Notations:


1. The Building Envelopes on this plan are shown enclosed by continuous thick lines.
2. This diagram is to be read in conjunction with "Profile Diagrams" in this document.
3. Profile types (A) (B) (C) (D) (E) (F) (G) (H) (I) (J) (K) (L) (R) (S) (T) & (V) are contained in "Profile Diagrams" in this document.





Beveridge Williams
development & environment consultants

Melbourne ph : 03 9524 8888

SCALE 1:1250
@ A4

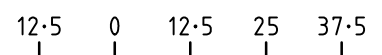


LENGTHS ARE IN METRES

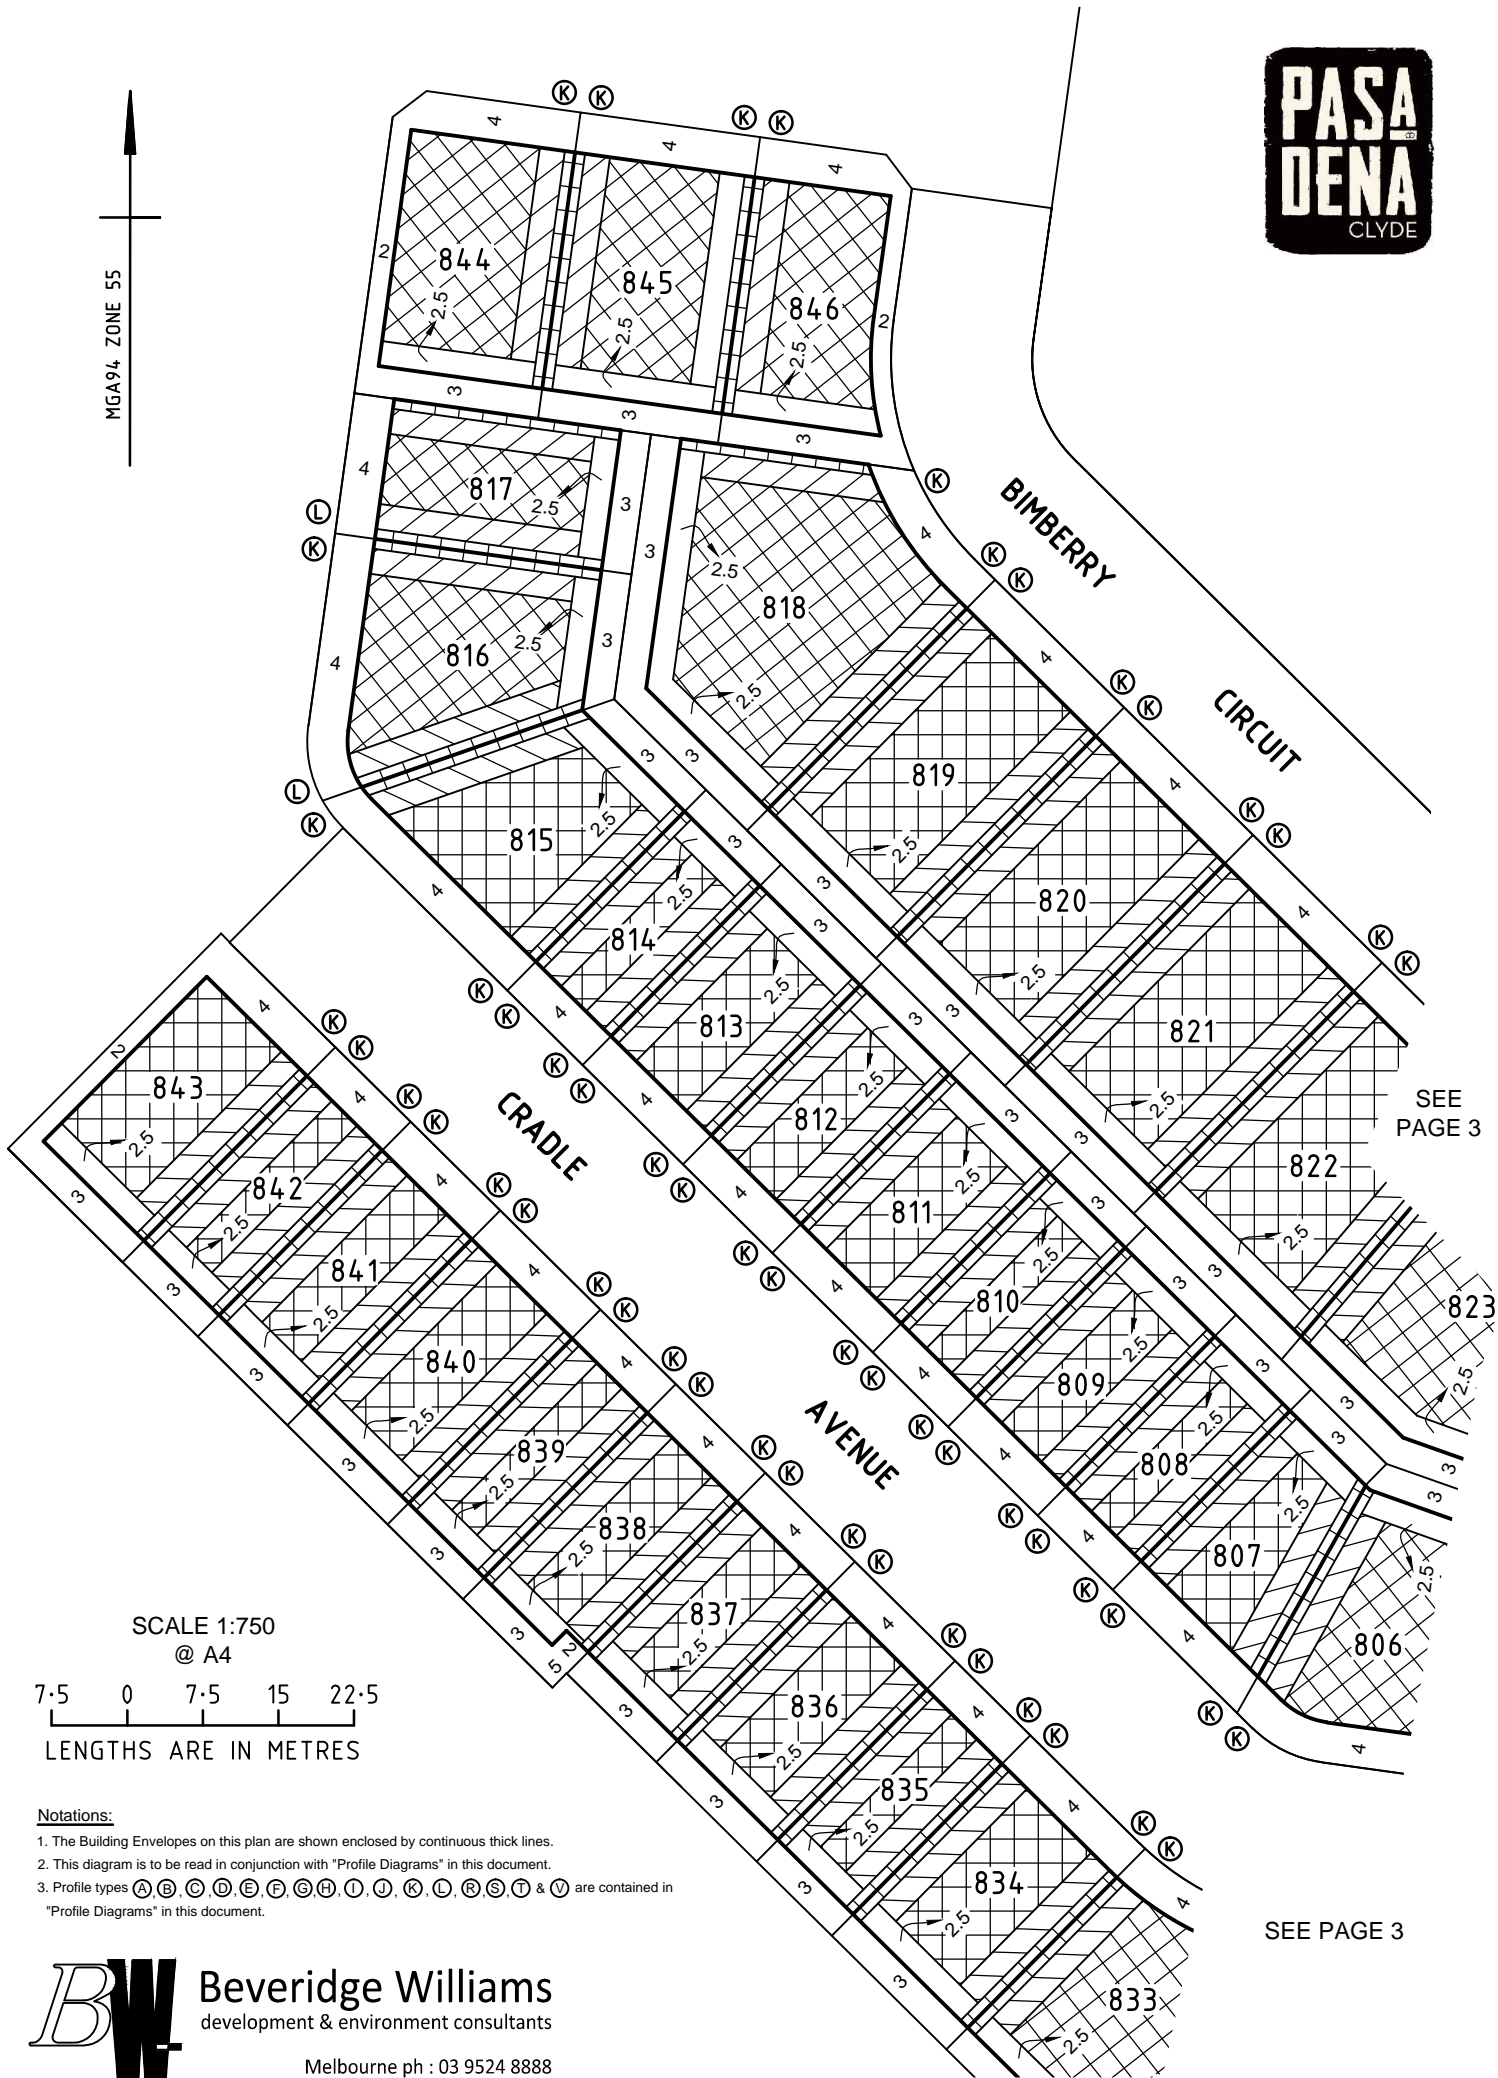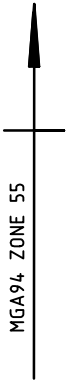

SEE PAGE 3


SEE PAGE 3

SCALE 1:750
@ A4

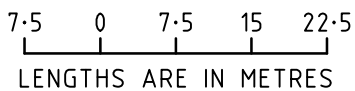

Notations:

1. The Building Envelopes on this plan are shown enclosed by continuous thick lines.
2. This diagram is to be read in conjunction with "Profile Diagrams" in this document.
3. Profile types (A), (B), (C), (D), (E), (F), (G), (H), (I), (J), (K), (L), (R), (S), (T) & (V) are contained in "Profile Diagrams" in this document.

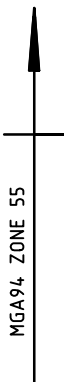

SEE PAGE 2

SEE PAGE 2



Notations:


1. The Building Envelopes on this plan are shown enclosed by continuous thick lines.
2. This diagram is to be read in conjunction with "Profile Diagrams" in this document.
3. Profile types (A, B, C, D, E, F, G, H, I, J, K, L, R, S, T & V) are contained in "Profile Diagrams" in this document.



Beveridge Williams
development & environment consultants

Melbourne ph : 03 9524 8888

SCALE 1:750
@ A4

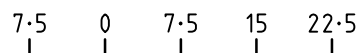

LENGTHS ARE IN METRES