

4 April 2013




Beveridge Williams
development & environment consultants

Melbourne ph : 03 9528 4444


Notations:

1. The Building Envelopes on this plan are shown enclosed by continuous thick lines.
2. This diagram is to be read in conjunction with "Profile Diagrams" in this document.
3. Profile types (A), (B), (C), (D), (E), (F), (G), (H), (I), (J), (K), (L), (R), (S), (T) are contained in "Profile Diagrams" in this document.

SCALE 1:1250
@ A4

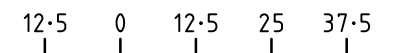

LENGTHS ARE IN METRES

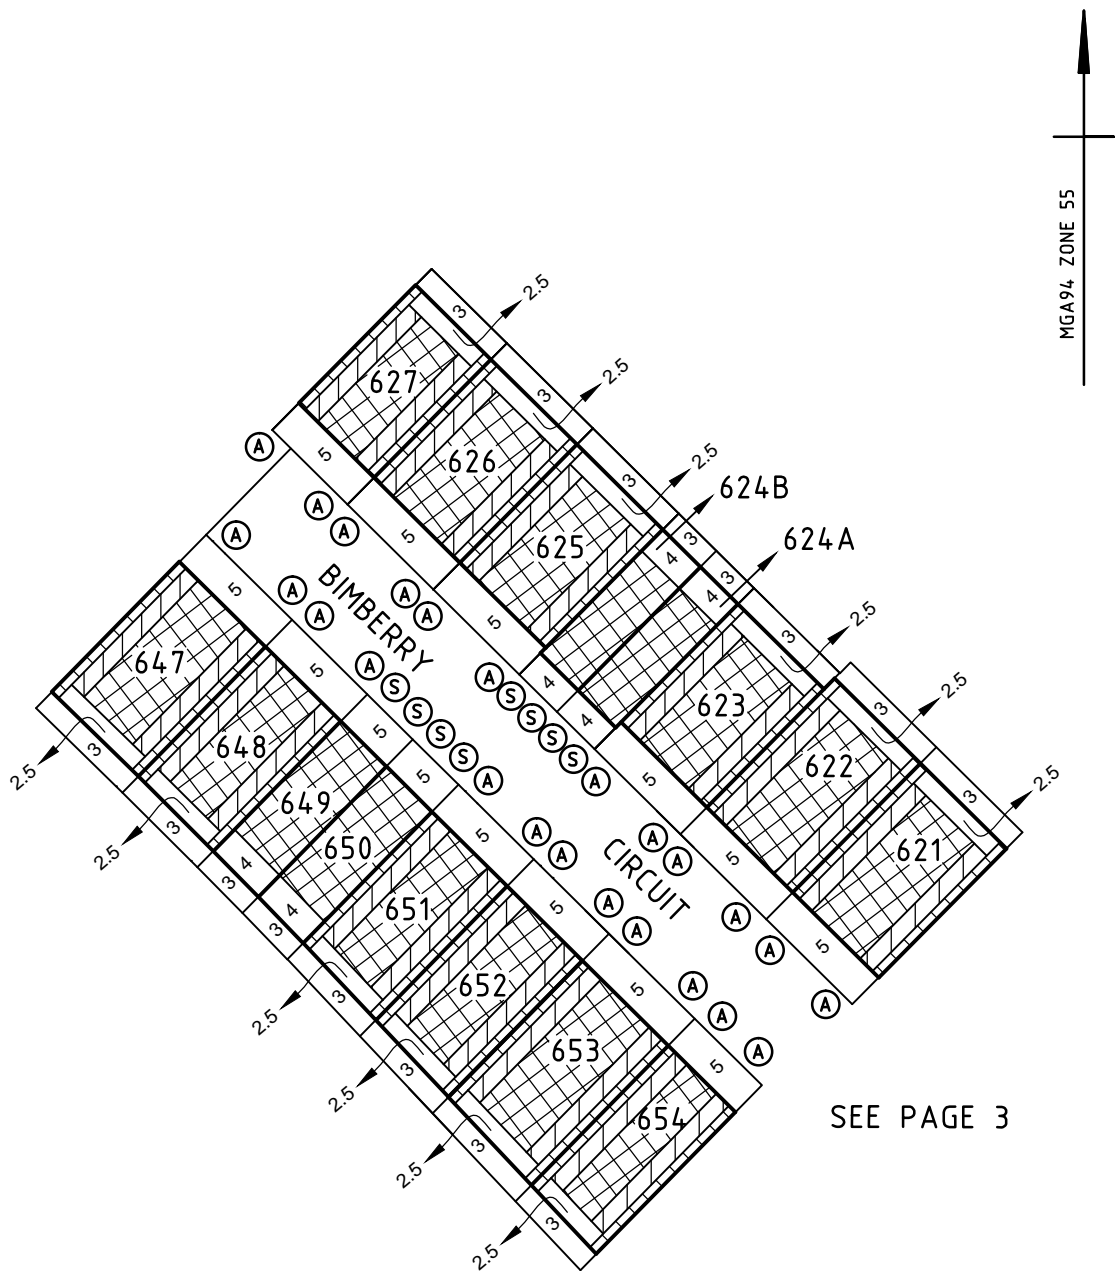

SCALE 1:1000
@ A4
10 0 10 20 30
LENGTHS ARE IN METRES



4 April 2013




Beveridge Williams
development & environment consultants

Melbourne ph : 03 9528 4444

Notations:

1. The Building Envelopes on this plan are shown enclosed by continuous thick lines.
2. This diagram is to be read in conjunction with "Profile Diagrams" in this document.
3. Profile types (A), (B), (C), (D), (E), (F), (G), (H), (I), (J), (K), (L), (R), (S), (T) are contained in "Profile Diagrams" in this document.

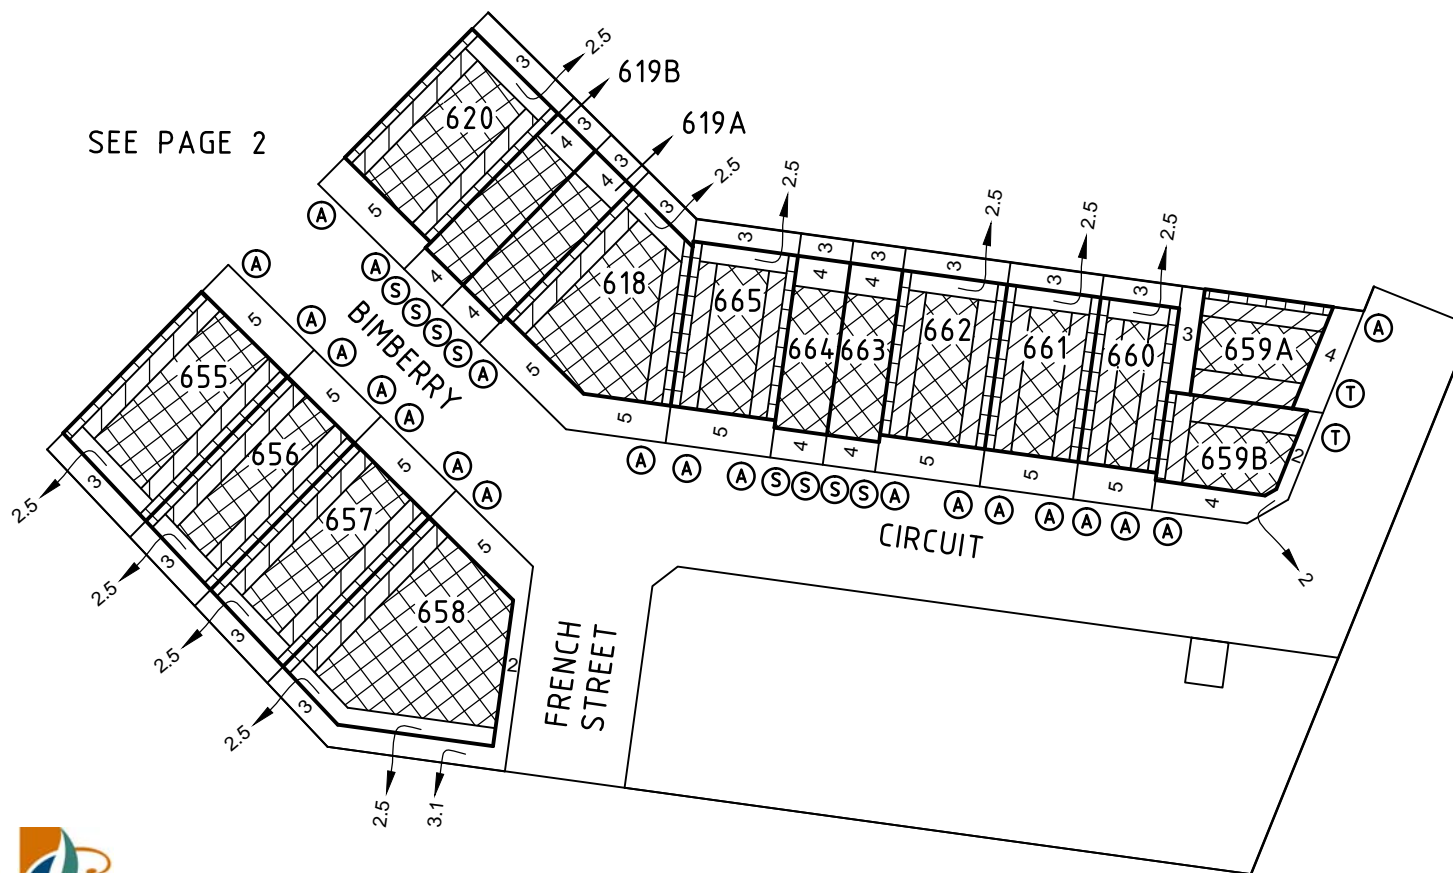

4 April 2013




Beveridge Williams
development & environment consultants

Melbourne ph : 03 9528 4444

Notations:

1. The Building Envelopes on this plan are shown enclosed by continuous thick lines.
2. This diagram is to be read in conjunction with "Profile Diagrams" in this document.
3. Profile types (A), (B), (C), (D), (E), (F), (G), (H), (I), (J), (K), (L), (R), (S), (T) are contained in "Profile Diagrams" in this document.

SCALE 1:1000
@ A4

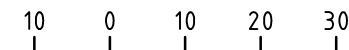

LENGTHS ARE IN METRES