
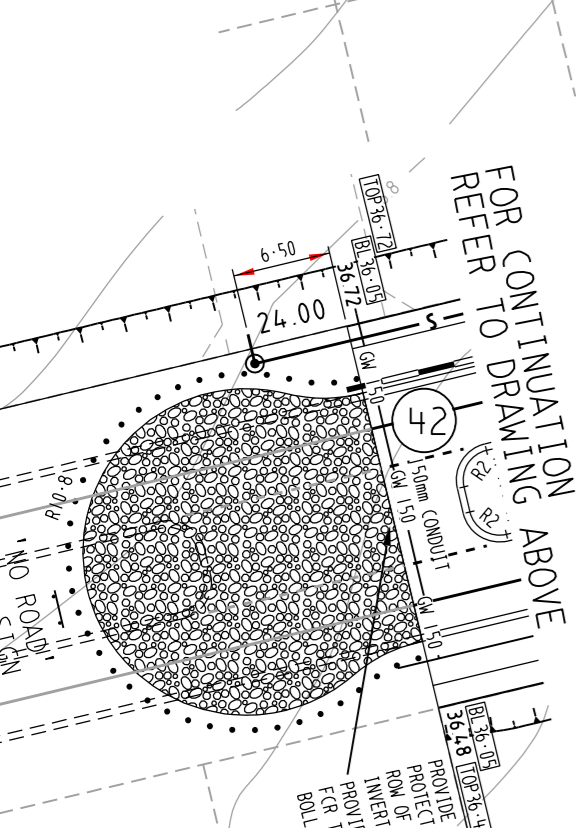


SHEET INDEX

ATTENTION TO CONTRACTOR

- IT IS THE CONTRACTORS RESPONSIBILITY TO ENSURE THAT THE DIGITAL PLAN, PROVIDED FOR SETOUT PURPOSES, MATCHES THE TBM COORDINATES SHOWN.
- Contractor to ensure that the site is pegged and/or set out checked by the licenced surveyor responsible for certifying the Plan of Subdivision prior to underground infrastructure being installed.
- Where concrete works about a sewer access chamber surround or similar structure, an expansion joint of approved material shall be provided between the two faces.

SHT No.	VR	DESCRIPTION
1	F	DETAIL, PLAN, SERVICES OFFSETS & LOCALITY PLAN
2	C	NOTES & DETAILS
3	B	INTERSECTION DETAILS
4	C	INTERSECTION DETAILS - 2
5	B	INTERSECTION DETAILS - 3
6	B	INTERSECTION DETAILS - 4
7	B	BRODRICK WAY - LONGITUDINAL SECTIONS & CROSS SECTIONS
8	A	FIELDING DRIVE (NORTH SOUTH) & (EAST-WEST) - LONGITUDINAL SECTIONS & CROSS SECTIONS
9	A	FIELDING DRIVE (NORTH SOUTH) & (EAST-WEST) - CROSS SECTIONS
10	C	FORSYTH ROAD & BRIGHTLY BOULEVARD - LONGITUDINAL SECTIONS
11	A	FORSYTH ROAD & BRIGHTLY BOULEVARD - CROSS SECTIONS
12	A	BRIGHTLY BOULEVARD - CROSS SECTIONS
13	A	BRIGHTLY BOULEVARD - CROSS SECTIONS
14	B	BRIGHTLY BOULEVARD - CROSS SECTIONS
15	A	AGLOW STREET - LONGITUDINAL SECTIONS & CROSS SECTIONS
16	A	AMITY WAY - LONGITUDINAL SECTIONS & CROSS SECTIONS
17	A	DRAINAGE LONGITUDINAL SECTIONS 1
18	A	DRAINAGE LONGITUDINAL SECTIONS 2
19	A	DRAINAGE LONGITUDINAL SECTIONS 3
20	A	DRAINAGE LONGITUDINAL SECTIONS 4
21	B	DRAINAGE LONGITUDINAL SECTIONS 5 & PIT SCHEDULE
22	B	TEMPORARY OPEN CHANNEL
23	C	SIGNAGE & LINE MARKING PLAN

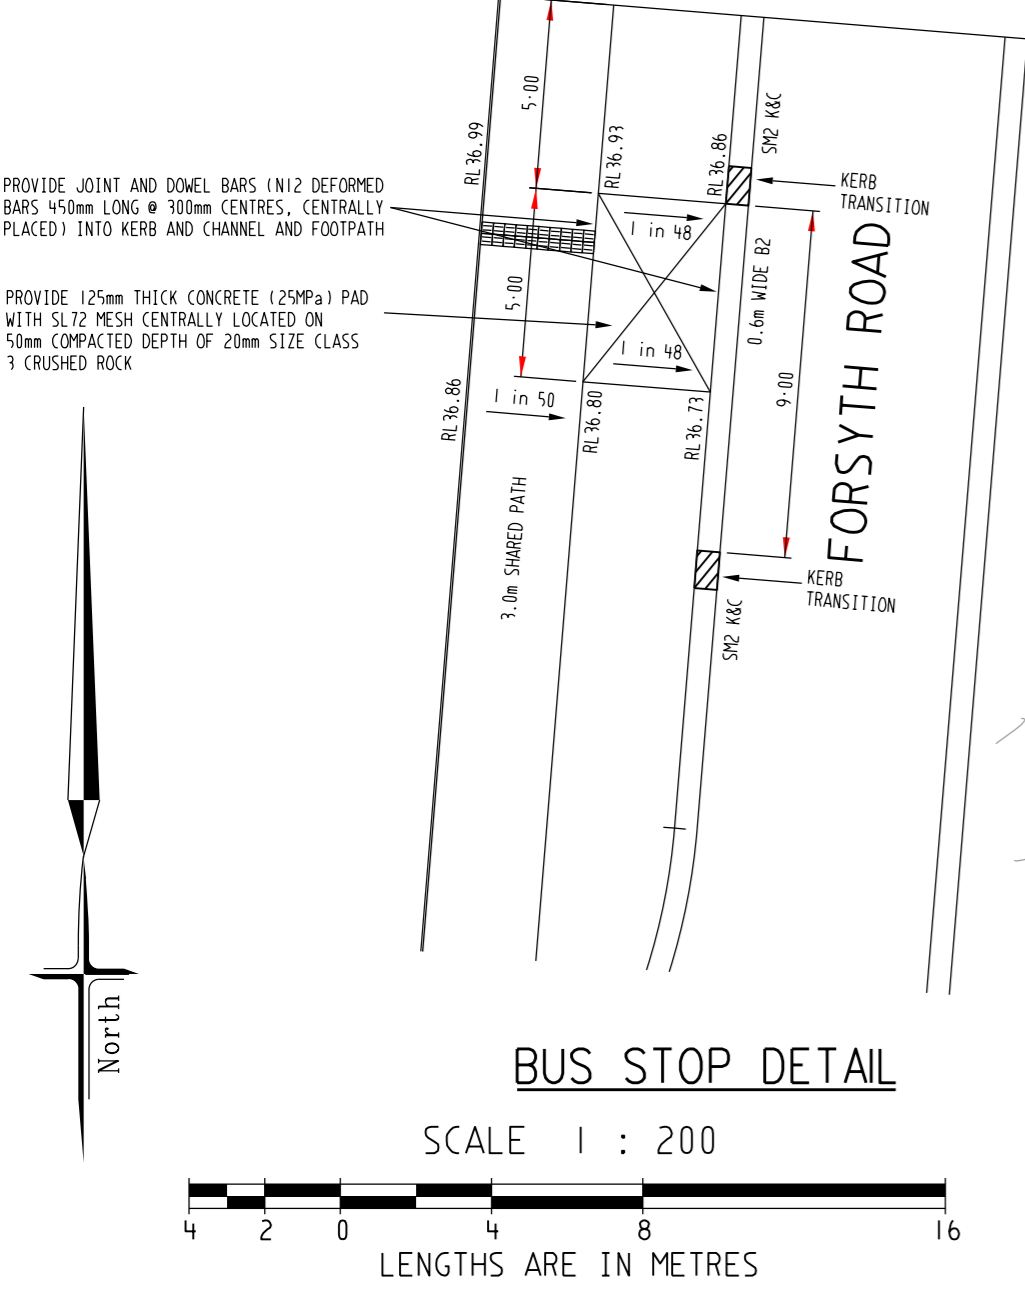

SYMBOL LEGEND

Prop	Exist
Drains <300	Ex/Natural/FS Level
Sewer >300	FS @ Building Line
Water	Top/Toe of Batter
House Drain	Top Ret. Wall Level
Property Inlet	100yr Flood Level
Street Sign	Fill Prop/Ex (> 0.15m depth)
Retaining Wall	Cut Prop/Ex (> 0.15m depth)
Conduits 50mm	KERB TRANSITION
Conduits 100mm	
Ex Gas/Elect/Tel	
TBM	

VER	DATE	REMARKS
F	08/12/17	WATER CONDUITS ADDED AT LOTS 302 & 325
E	14/11/17	MEDIAN AMENDMENTS AT TP 494.40 & CROSSOVER ADDED TO PASSIVE OPEN SPACE
D	04/10/17	PONTING WAY AMENDED TO BRODRICK WAY & SHEET INDEX AMENDMENTS
C	10/08/17	CROSSOVER CHANGE AT LOT 304 & WATER CONDUIT LOCATION AMENDMENTS
B	09/07/17	TEMPORARY PIPE IL AMENDMENTS
A	04/07/17	ISSUE FOR CONSTRUCTION

MELWAY REF.	360-E-11
SURVEY	BPD
DESIGN	D.P
DRAWN	D.P
CHECKED	[Signature]

breese pitt dixon pty. ltd.
land surveyors civil engineers

ALBRIGHT ESTATE
STAGE 3

1/19 coto street hawthorn east, 3123 telephone 8823 2300 fax no. 8823 2310

MUNICIPALITY **WYNDHAM**

REFERENCE **9354 E/3**

SCALE AS SHOWN DATUM AHD DATE APR '17 SHEET 1 OF 23