

LOCALITY PLAN
NTS



PROPERTY OF OTHERS

FUTURE STAGE 2

RESERVE

ROAD RESERVE

PROPERTY OF OTHERS

PLAN

SCALE 1:500

SCALE 1 : 500



SHEET INDEX

SHT No.	VER	DESCRIPTION
1	F	DETAIL PLAN
2	C	NOTES, TYPICAL SECTIONS AND PAVEMENT DETAILS
3	B	INTERSECTION DETAILS
4	A	REINA COURT - LONGITUDINAL & CROSS SECTIONS
5	A	CASTILLO AVENUE - LONGITUDINAL & CROSS SECTIONS
6	A	DEORO PARADE - LONGITUDINAL SECTION
7	A	DEORO PARADE - CROSS SECTIONS SHEET 1
8	A	DEORO PARADE - CROSS SECTIONS SHEET 2
9	A	DRAINAGE LONGITUDINAL SECTIONS
10	A	DRAINAGE LONGITUDINAL SECTIONS & PIT SCHEDULE
11	B	SIGNAGE AND LINEMARKING PLANS

WARNING

BEWARE OF UNDERGROUND SERVICES
THE LOCATIONS OF UNDERGROUND SERVICES ARE APPROXIMATE ONLY AND THEIR EXACT POSITION SHOULD BE PROVEN ON SITE. NO GUARANTEE IS GIVEN THAT ALL EXISTING SERVICES ARE SHOWN.


ATTENTION TO CONTRACTOR

- IT IS THE CONTRACTORS RESPONSIBILITY TO ENSURE THAT THE DIGITAL PLAN, PROVIDED FOR SETOUT PURPOSES, MATCHES THE TBM COORDINATES SHOWN.
- Contractor to ensure that the site is pegged and or set out checked by the licenced surveyor responsible for certifying the Plan of Subdivision prior to underground infrastructure being installed.
- Where concrete works abut a sewer access chamber surround or similar structure, an expansion joint of approved material shall be provided between the two faces.


SERVICES OFFSETS AND LOCATIONS

STREET NAME	Rd RESERVE	WATER		GAS	ELECTRICITY		FIBRE TO THE HOME		BR. OF KERB	JOINT TRENCHING	STREET CLASSIFICATION
		DW	NDW		CABLES	POLES	FTTH CABLES	FTTH PITS			
REINA COURT	16-00	3-20 N	2-70 N	2-25 N	2-55 S	1-00 BOK	1-95 S	1-78 N/S	4-05 S 4-35 N	G & W, FTTH & E	STREET - LEVEL 1
CASTILLO AVENUE	16-00	3-20 S	2-70 S	2-25 S	2-55 N	1-00 BOK	1-95 N	1-78 N/S	4-05 W 4-35 E	G & W, FTTH & E	STREET - LEVEL 1
DEORO PARADE (LOT 101 - LOT 110)	16-00	2-85 E	2-95 E	1-85 E	2-55 W	1-00 BOK	1-95 W	1-78 W	4-20 W 3-90 E	G & W, FTTH & E	STREET - LEVEL 1
DEORO PARADE (LOT 116 - LOT 118)	20-00	3-20 S	2-70 S	2-25 S	2-55 N	1-00 BOK	1-95 N	1-78 N/S	6-05 N 6-05 S	G & W, FTTH & E	STREET - LEVEL 1

SYMBOL LEGEND

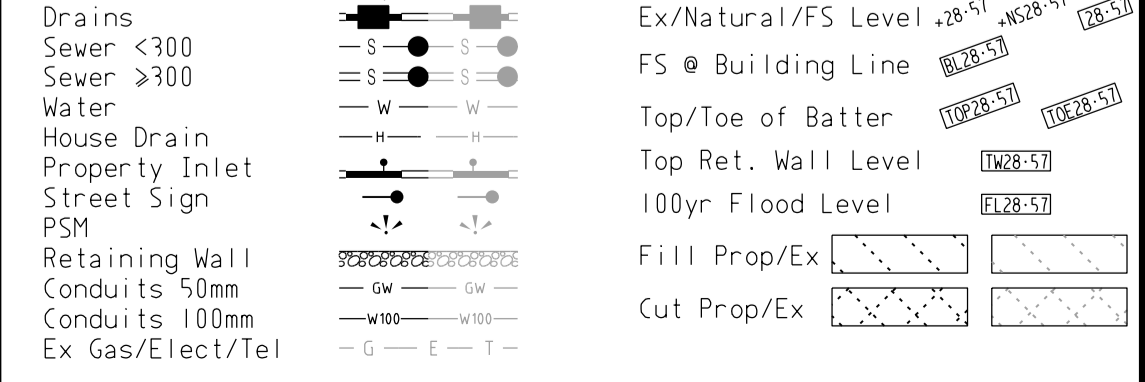

VER	DATE	REMARKS
F	18/11/15	LOT 112 CROSSOVER AMENDED
E	12/11/15	LOT 101 CROSSOVER AMENDED
D	09/10/15	SHEET INDEX UPDATED
C	30/09/15	LOT 109 CROSSOVER AMENDED
B	31/08/15	ELECTRICAL SUBSTATION LOCATION AMENDED
A	19/08/15	ISSUED FOR CONSTRUCTION

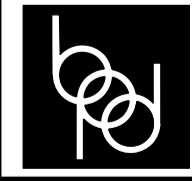

breese pitt dixon pty. ltd.
land surveyors
civil engineers
1/19 coto street hawthorn east, 3123
telephone 8823 2300
fax no. 8823 2310

MELWAY REF.	135-D-7
SURVEY	BPD
DESIGN	JT
DRAWN	JT

DELARAY ESTATE STAGE 1		MUNICIPALITY	CASEY
SCALE AS SHOWN		DATE	SEP'15
SHEET 1 OF 11		REFERENCE 8974 E/01	