

WARNING
 BEWARE OF UNDERGROUND SERVICES
 THE LOCATIONS OF UNDERGROUND SERVICES ARE APPROXIMATE ONLY AND THEIR EXACT POSITION SHOULD BE PROVEN ON SITE. NO GUARANTEE IS GIVEN THAT ALL EXISTING SERVICES ARE SHOWN.



PLAN

SCALE 1:500


SCALE 1 : 500



LENGTHS ARE IN METRES

SHEET INDEX

SHT No.	VER	DESCRIPTION
1	B	DETAIL PLAN, SERVICES SCHEDULE & SHEET INDEX
2	A	NOTES, TYPICAL SECTIONS AND PAVEMENT DETAILS
3	A	INTERSECTION DETAILS
4	A	CASTILLO AVENUE - LONGITUDINAL & CROSS SECTIONS
5	A	CASTILLO AVENUE - CROSS SECTIONS
6	A	MADRID TERRACE & HOYLAKE LANE - LONGITUDINAL & CROSS SECTIONS
7	A	DRAINAGE LONGITUDINAL SECTIONS
8	A	DRAINAGE LONGITUDINAL SECTIONS & PIT SCHEDULE
9	A	SIGNAGE AND LINEMARKING PLAN

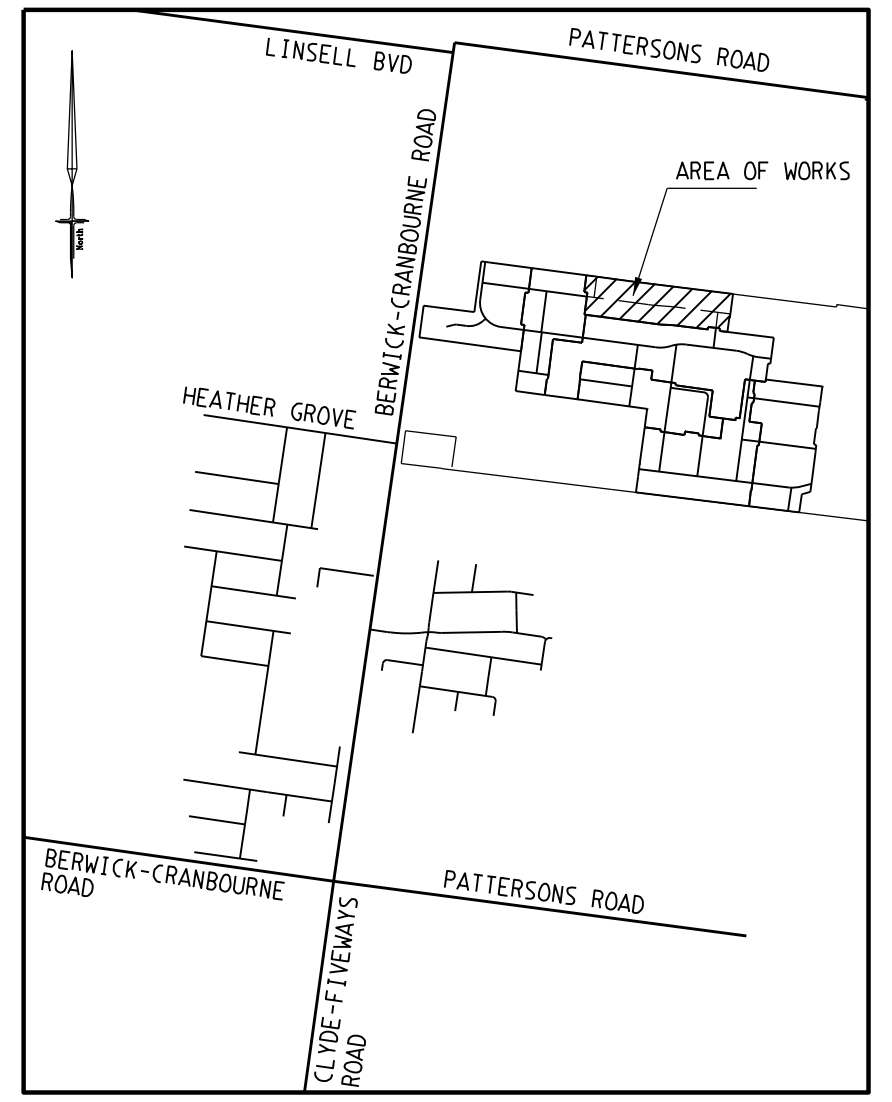


LOCALITY PLAN

NTS

SERVICES OFFSETS AND LOCATIONS

STREET NAME	NAME	Rd. RESERVE	WATER		GAS	ELECTRICITY		FIBRE TO THE HOME		Bk. of KERB	JOINT TRENCHING	STREET CLASSIFICATION
			DW	NDW		CABLES	POLES	FTTH CABLES	FTTH PITS			
CASTILLO AVENUE		16-00	3-20 S	2-70 S	2-25 S	2-55 N	1-00 BOK	1-95 N	1-78 W/S	4-05 N 4-35 S	G & W, FTTH & E	STREET - LEVEL I
HOYLAKE LANE		16-00	2-85 W	2-35 W	1-85 W	2-55 E	1-00 BOK	1-95 E	1-78 E/W	3-90 E 4-20 W	G & W, FTTH & E	STREET - LEVEL I
MADRID TERRACE		16-00	3-20 W	2-70 W	2-25 W	2-55 E	1-00 BOK	1-85 E	1-78 E/W	4-05 E 4-35 W	G & W, FTTH & E	STREET - LEVEL I

SYMBOL LEGEND

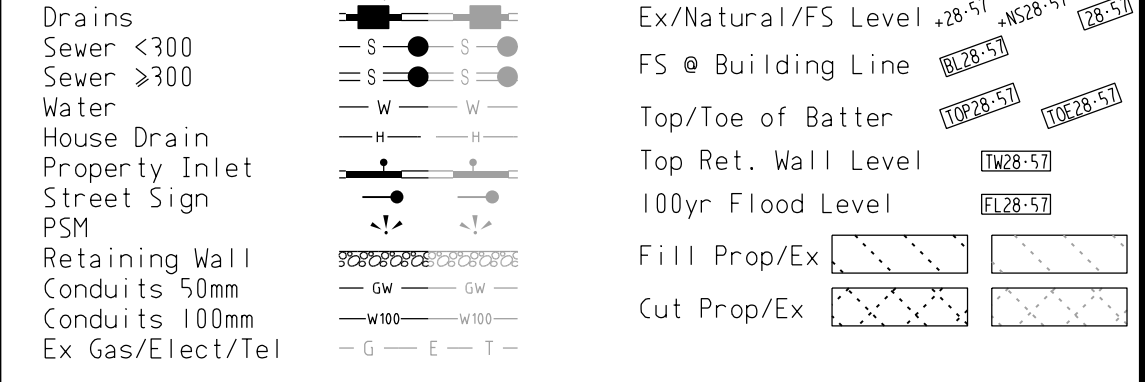

VER	DATE	REMARKS
B	08/02/17	EASEMENTS UPDATED LOTS 702 TO 710
A	06/10/16	ISSUED FOR CONSTRUCTION

MELWAY REF.	135-D-7
SURVEY	BPD
DESIGN	JT
DRAWN	PG

breese pitt dixon pty. ltd.
 land surveyors
 1/19 cato street
 hawthorn east, 3123
 telephone 8823 2300
 fax no. 8823 2310

**DELARAY ESTATE
 STAGE 7**

MUNICIPALITY
 CASEY
REFERENCE
 8974 E/7

SCALE	AS SHOWN	DATUM	AHD	DATE	JUL 16	SHEET	1 OF 9
-------	----------	-------	-----	------	--------	-------	--------

FILE: 28/02/2017

1:\4679\ENGIN\ST07E07.001.DET.dgn