



CLAUSE 35(1)(b) AND CLAUSE 61(2) OF THE SURVEYING AND SPATIAL INFORMATION REGULATION 2012					
MARK	MGA EASTING	MGA NORTHING	CLASS	ORDER	ORIGIN
PM 27081	296 645-815	6 002 173-492	B	2	SCIMS
PM 148564	296 020-26	6 002 984-32	D	4	SCIMS
PM 84854	296 575-952	6 002 955-116	B	2	SCIMS
SSM 181099	296 173-61	6 003 072-32	D	4	SCIMS
SSM 181098	296 265-39	6 002 890-84	D	4	SCIMS
SSM 177522	296 153-30	6 002 916-41	D	4	SCIMS
SSM 186050	296 257	6 003 214	C	U	DP 1233571
SSM186053	296 374	6 002 992	C	U	CADASTRAL TRAVERSE
COMBINED SEA LEVEL AND SCALE FACTOR 1.000097 SOURCE: BY CALCULATION AT PM 148564 (ZONE 55)					
MGA 94 (ZONE 55) COORDINATES ADOPTED FROM SCIMS AS AT 3rd APRIL 2017					

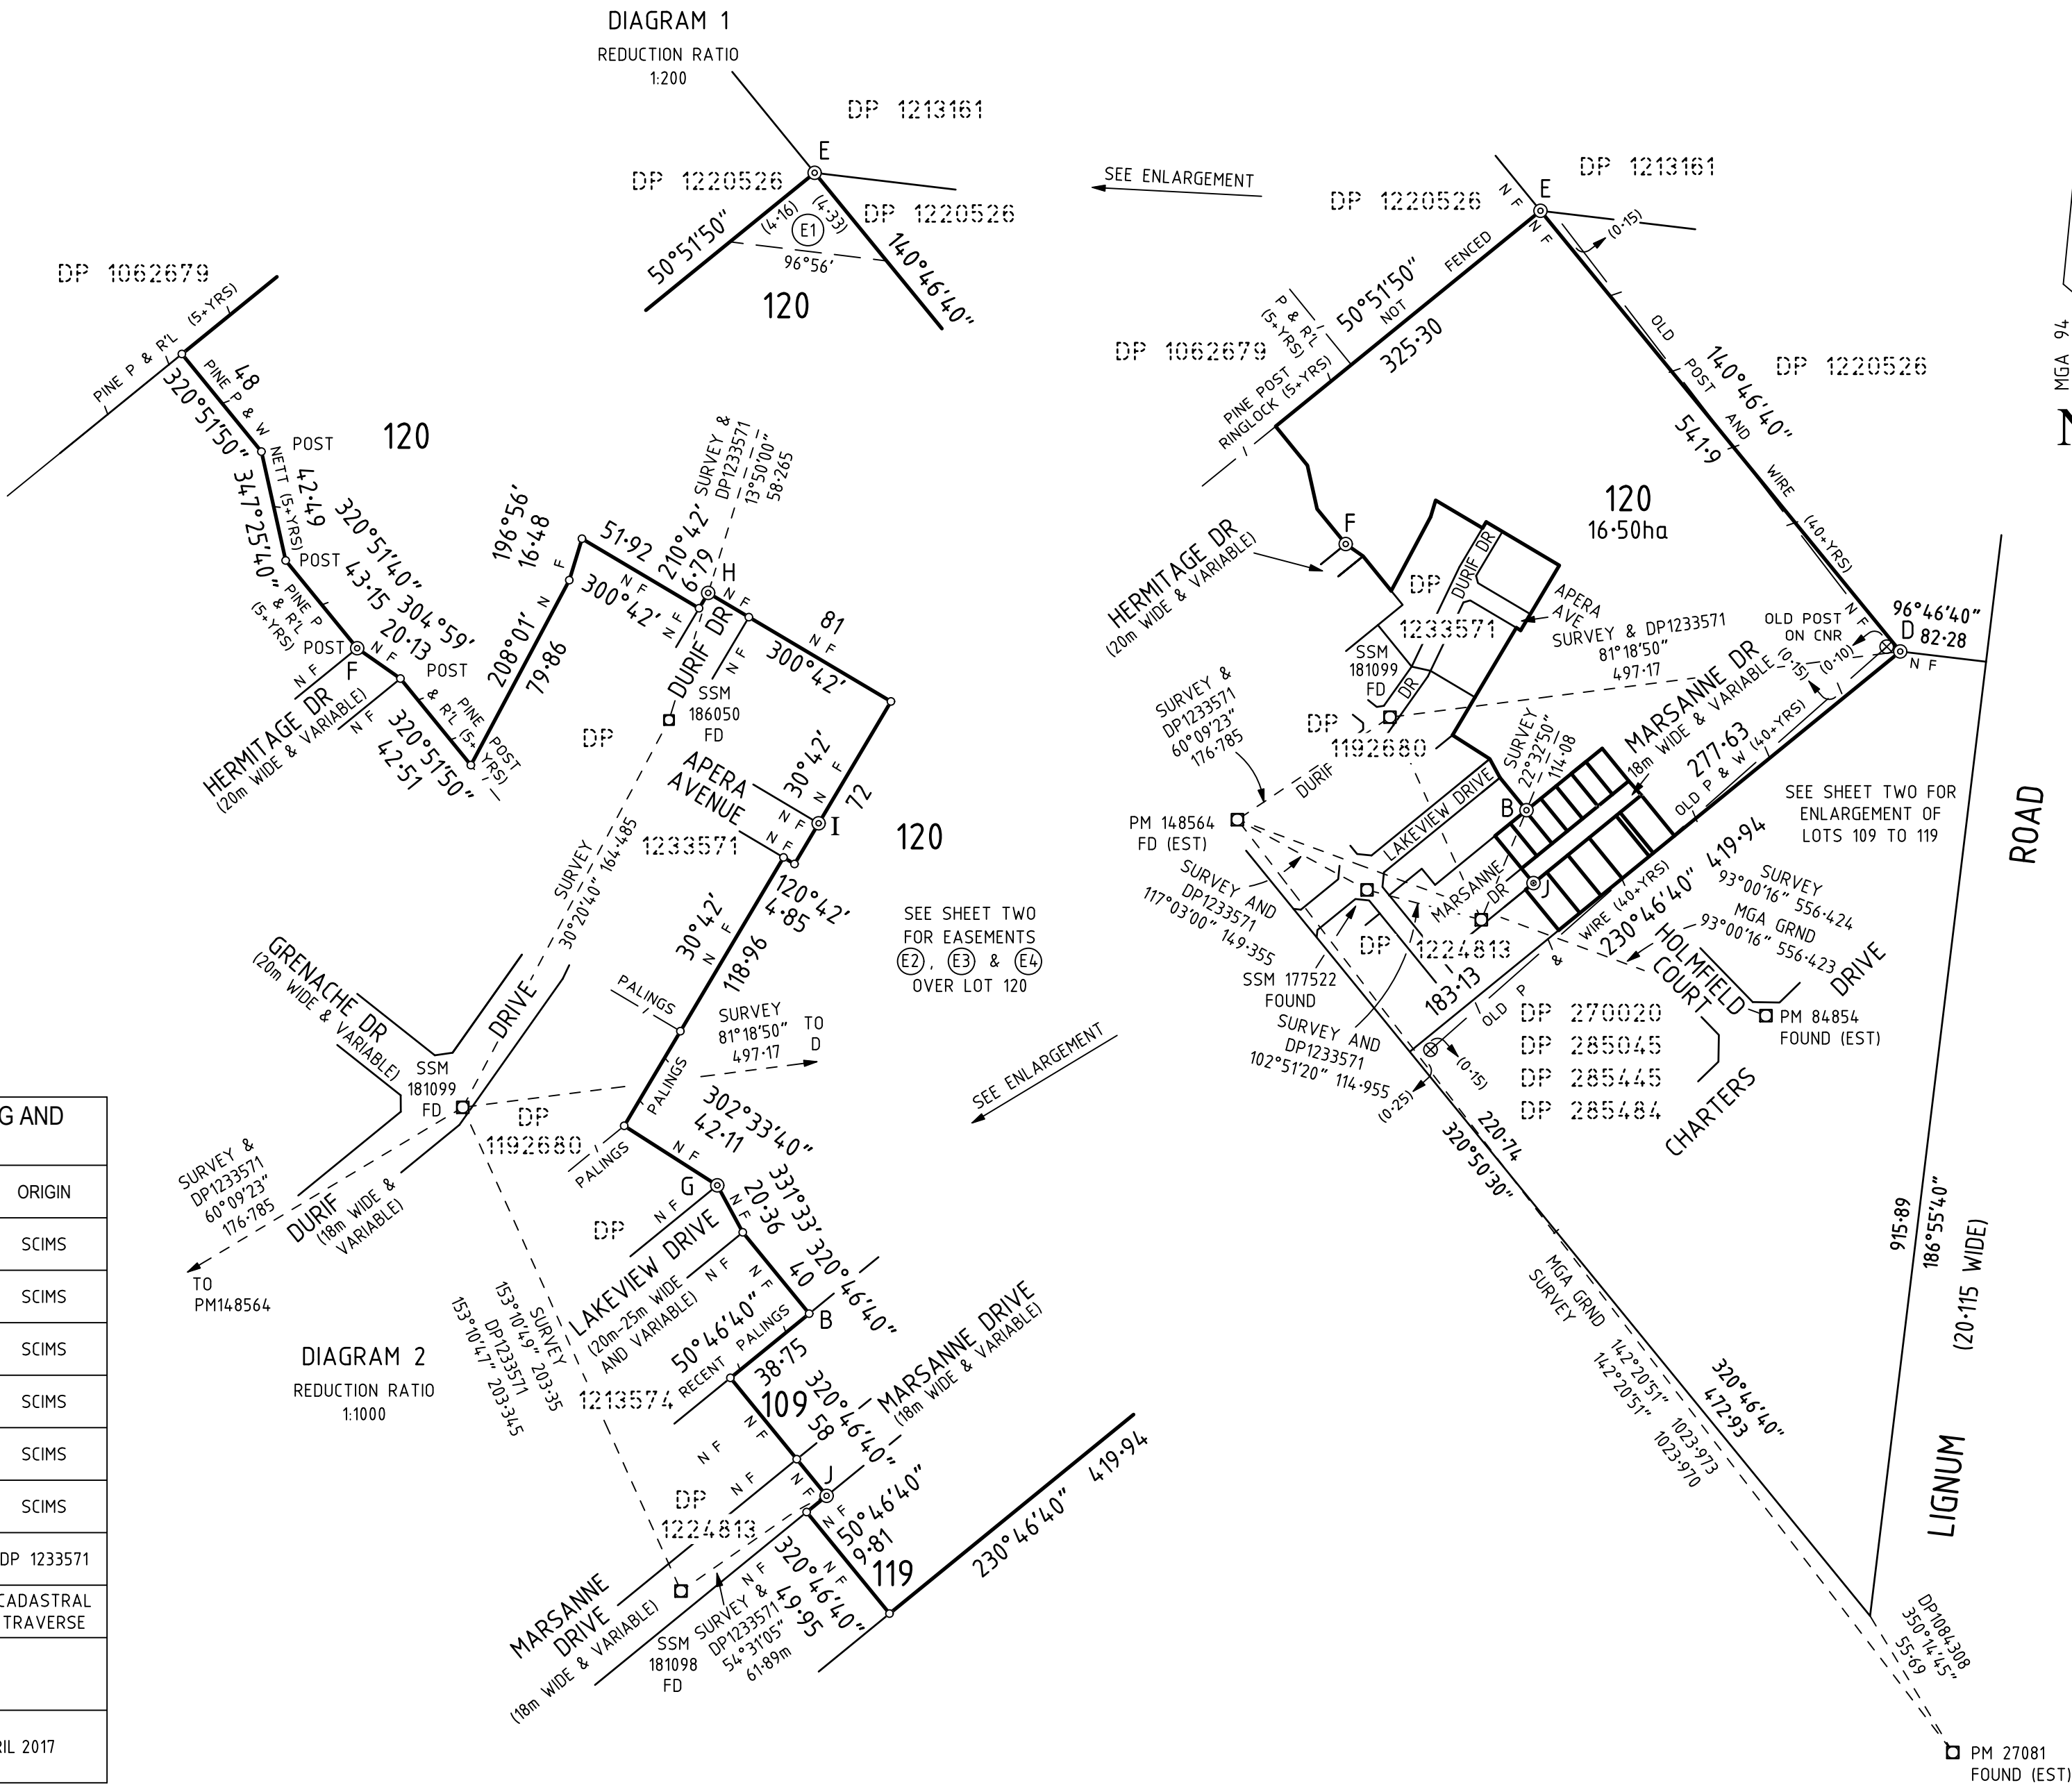

- ⊗ POST
 (E1) EASEMENT TO DRAIN SEWAGE
 VARIABLE WIDTH VIDE DP1063690

Surveyor: Christopher Scott Franks Date of Survey: 24th JULY 2017 Surveyor's Ref: 1064005 Version 04	PLAN OF SUBDIVISION OF LOT 108 DP1233571	LGA: MURRAY RIVER Locality: MOAMA Subdivision No: Lengths are in metres. Reduction Ratio 1: 5000	Registered	DP
--	--	---	------------	----

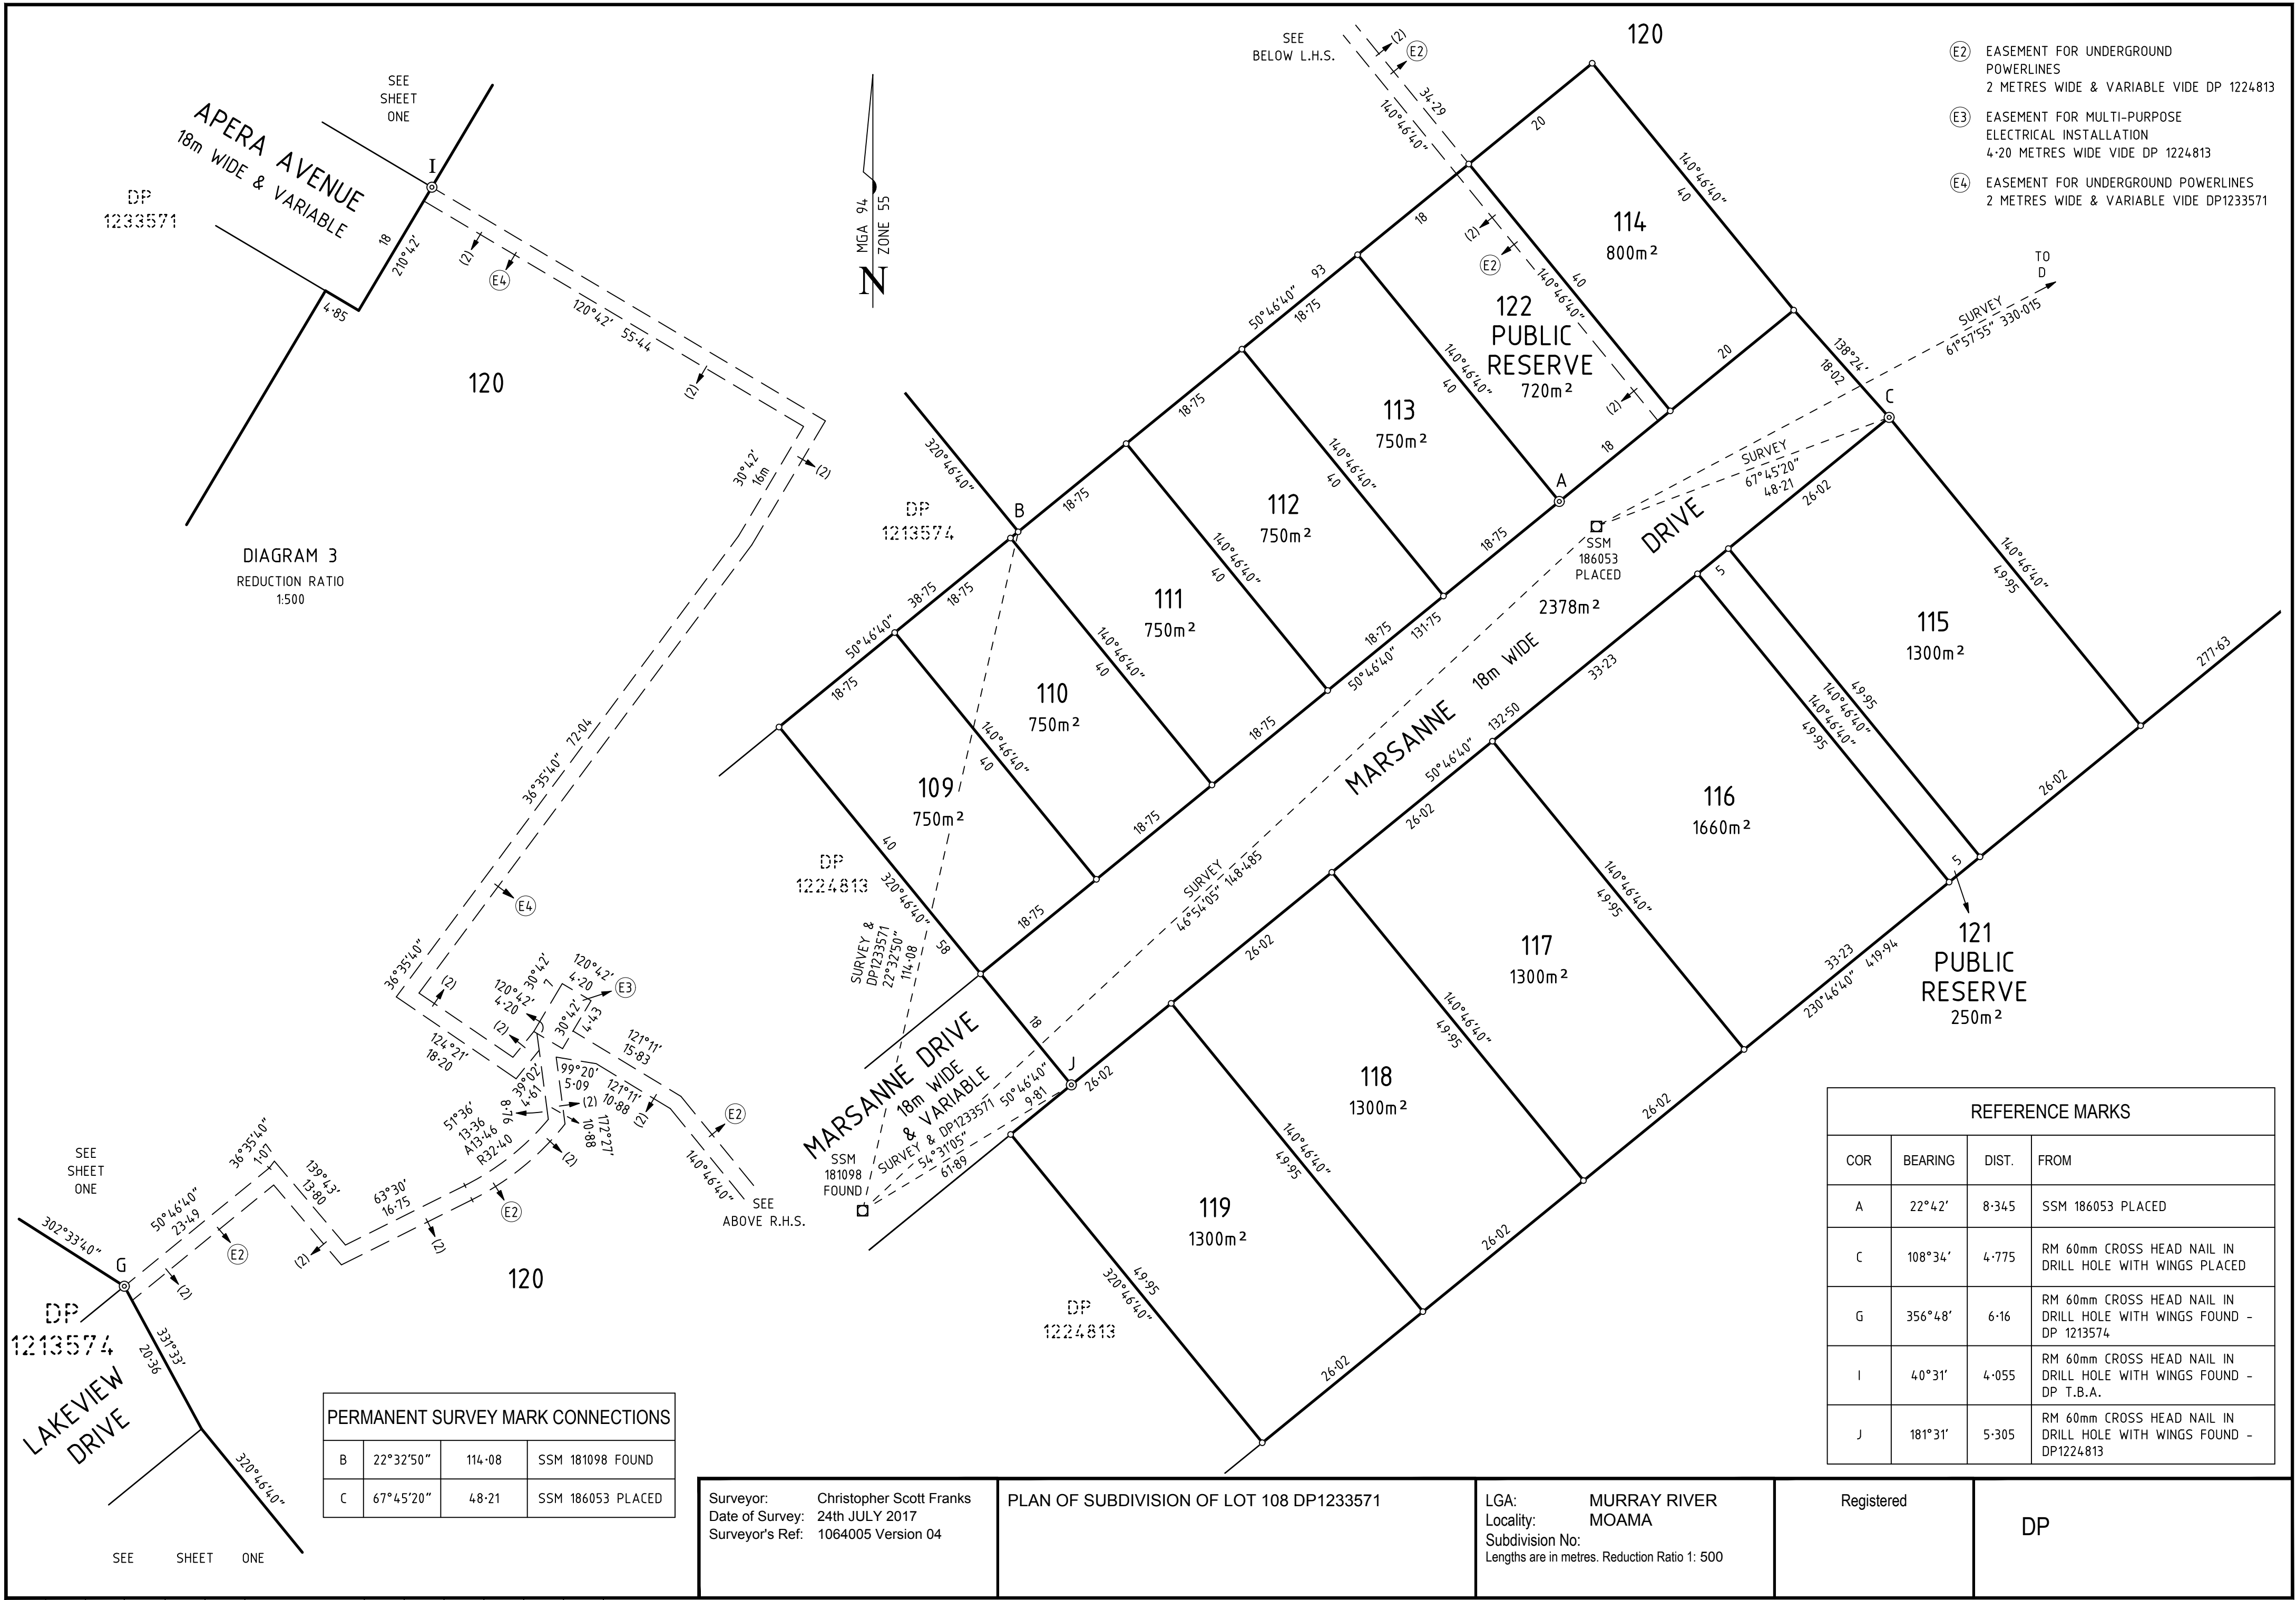

PERMANENT SURVEY MARK CONNECTIONS			
B	22°32'50"	114.08	SSM 181098 FOUND
C	67°45'20"	48.21	SSM 186053 PLACED

REFERENCE MARKS			
COR	BEARING	DIST.	FROM
A	22°42'	8.345	SSM 186053 PLACED
C	108°34'	4.775	RM 60mm CROSS HEAD NAIL IN DRILL HOLE WITH WINGS PLACED
G	356°48'	6.16	RM 60mm CROSS HEAD NAIL IN DRILL HOLE WITH WINGS FOUND - DP 1213574
I	40°31'	4.055	RM 60mm CROSS HEAD NAIL IN DRILL HOLE WITH WINGS FOUND - DP T.B.A.
J	181°31'	5.305	RM 60mm CROSS HEAD NAIL IN DRILL HOLE WITH WINGS FOUND - DP1224813

Surveyor: Christopher Scott Franks Date of Survey: 24th JULY 2017 Surveyor's Ref: 1064005 Version 04	PLAN OF SUBDIVISION OF LOT 108 DP1233571	LGA: MURRAY RIVER Locality: MOAMA Subdivision No: Lengths are in metres. Reduction Ratio 1: 500	Registered	DP
--	--	--	------------	----