
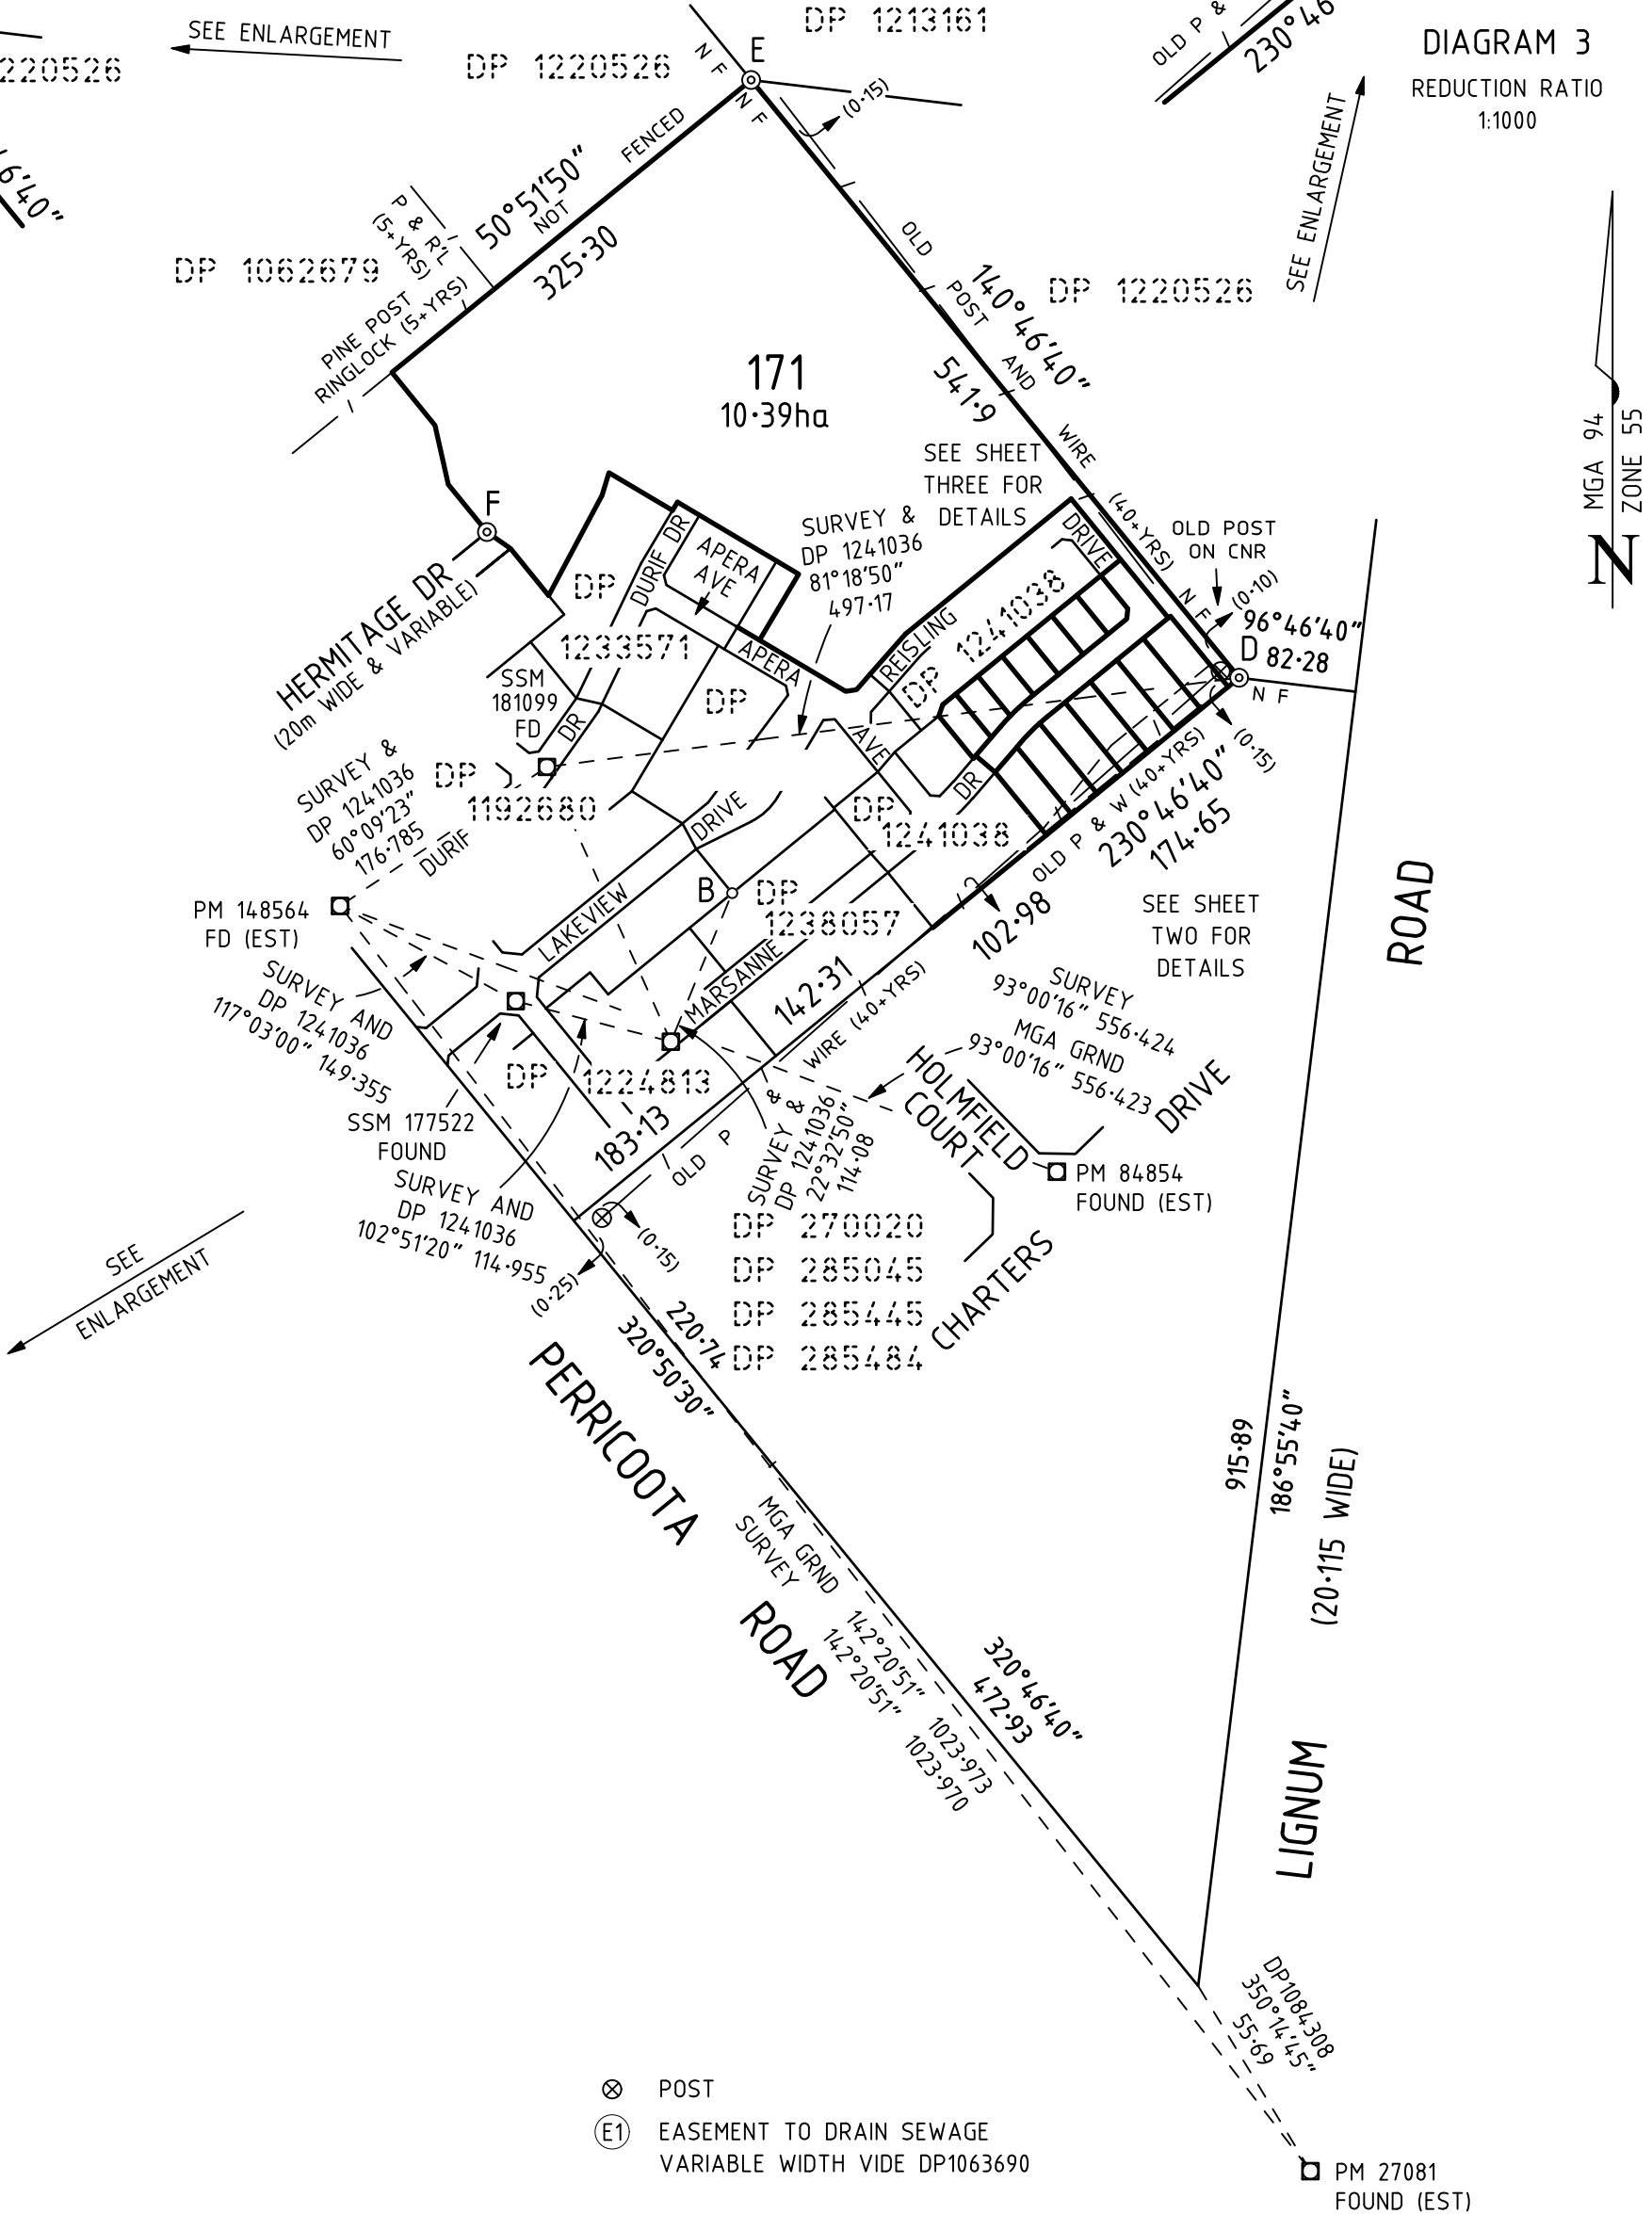
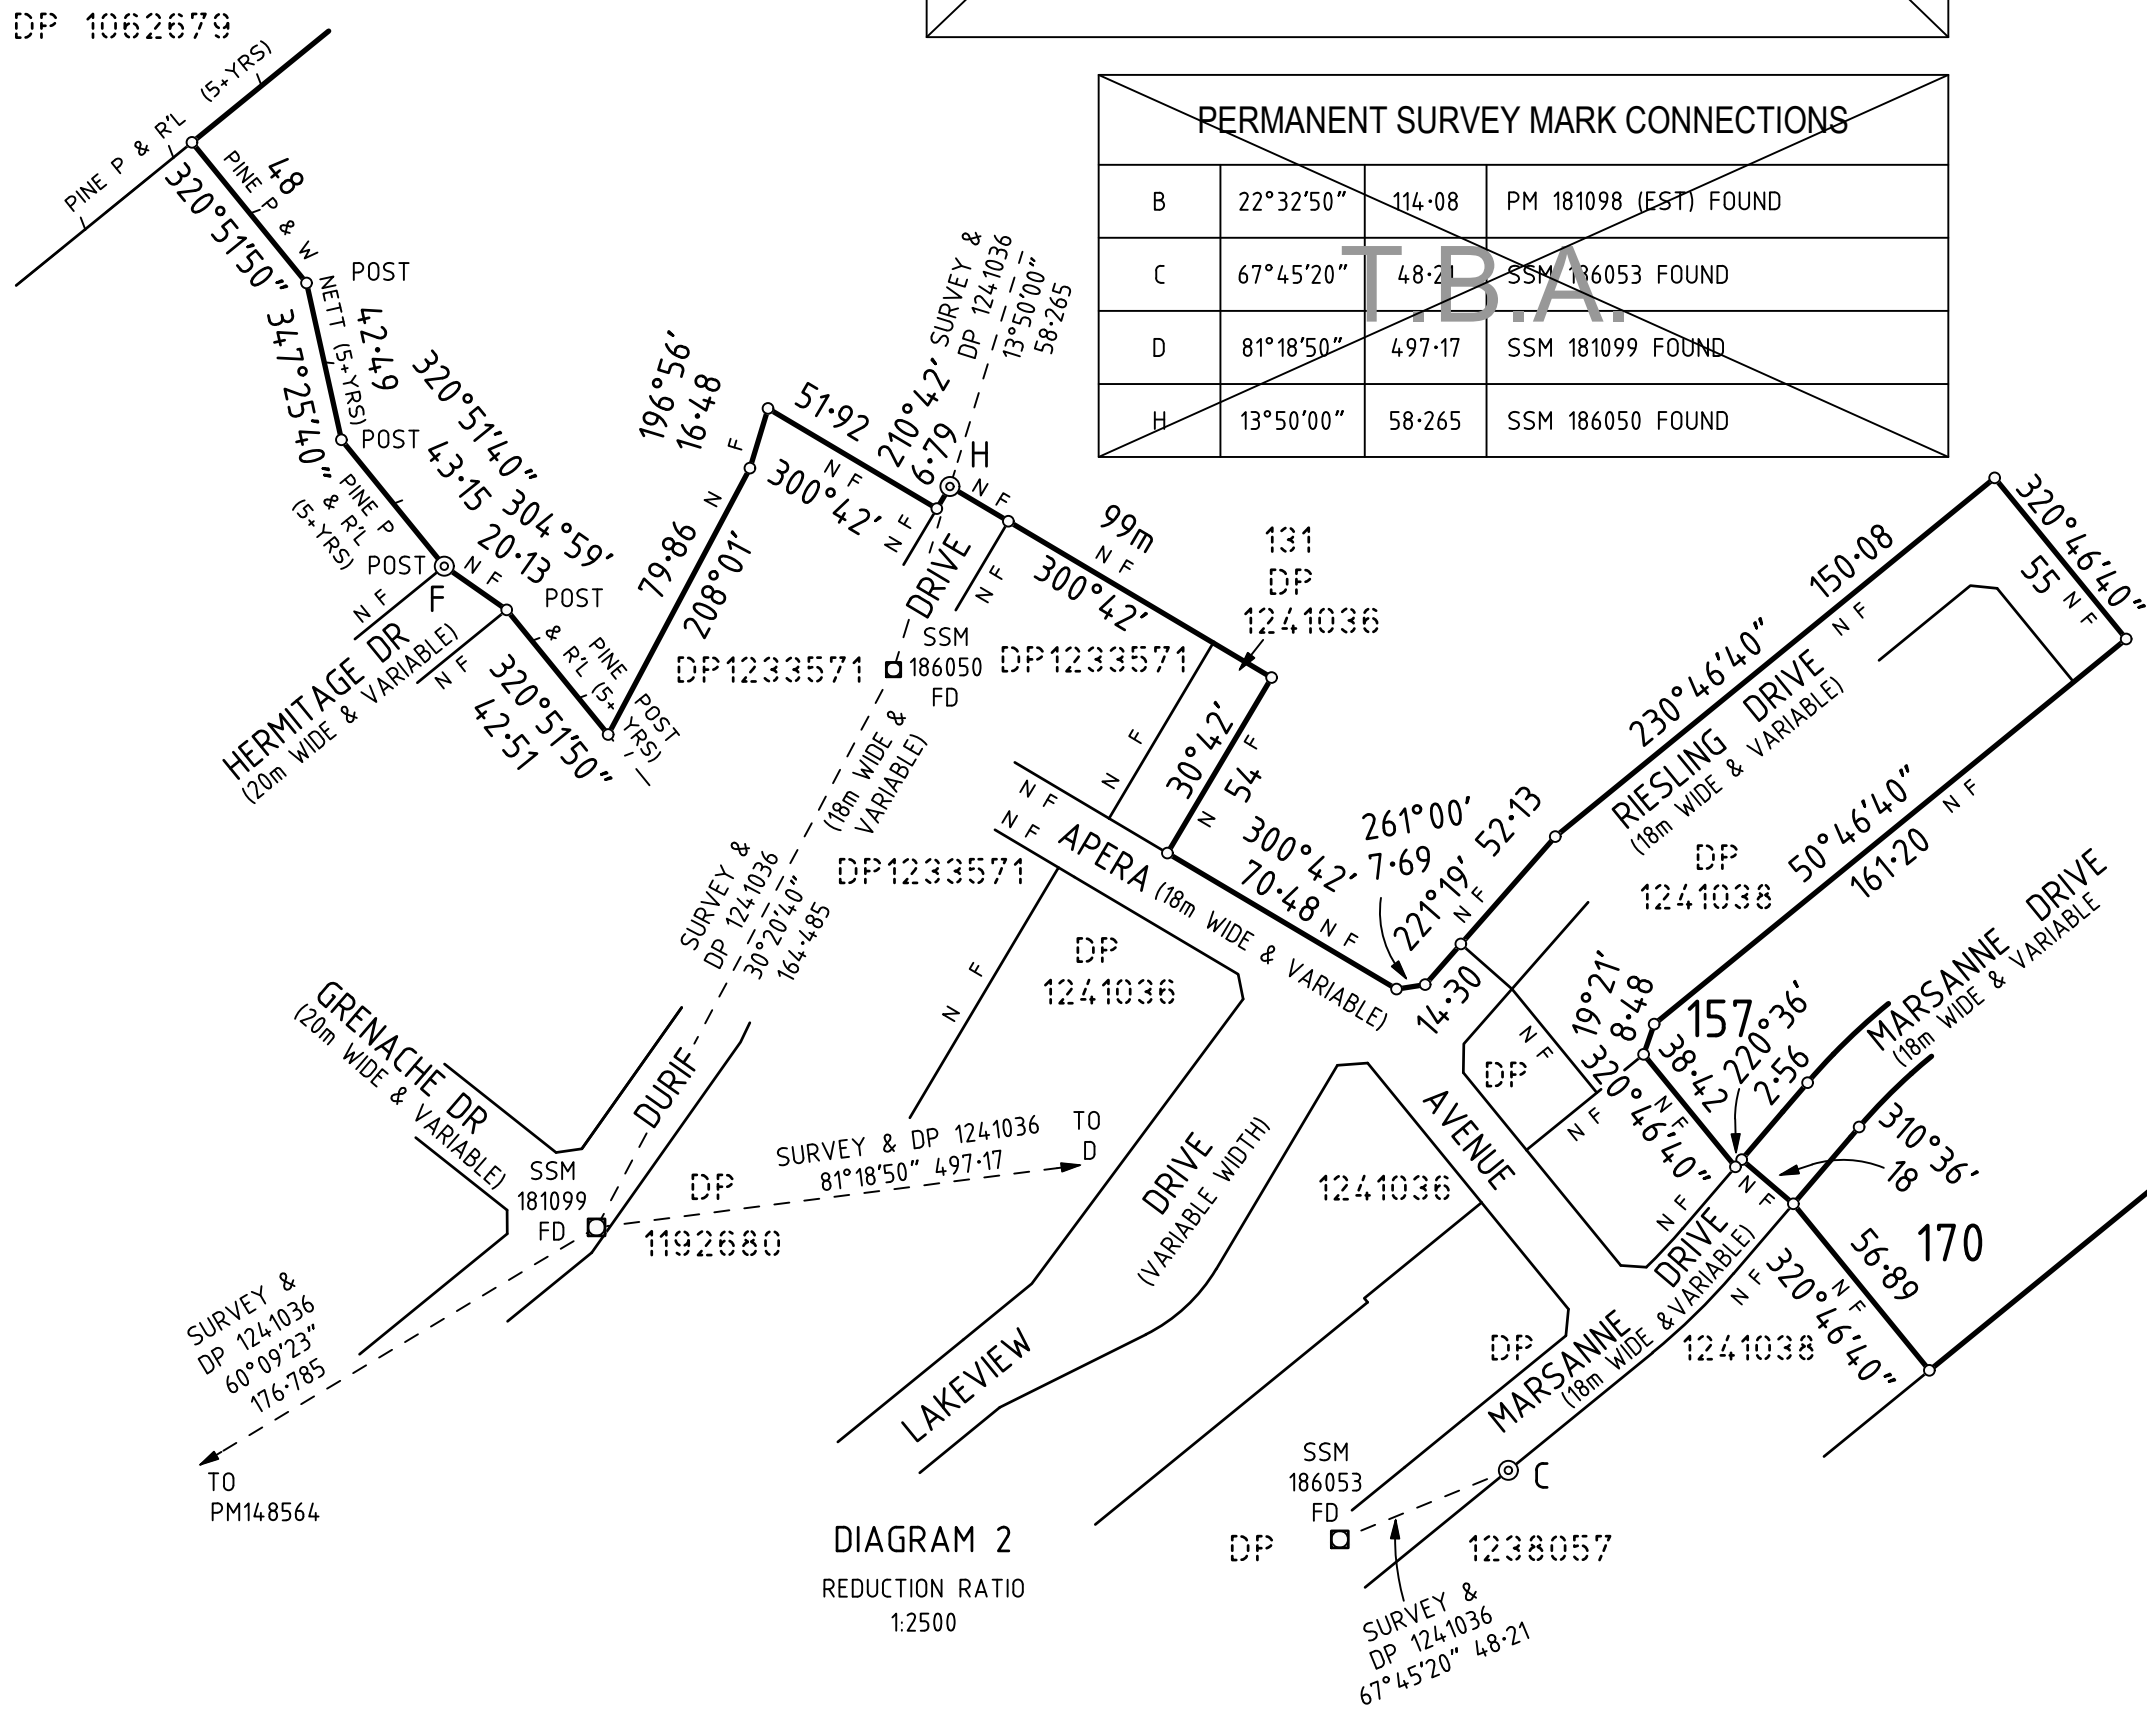
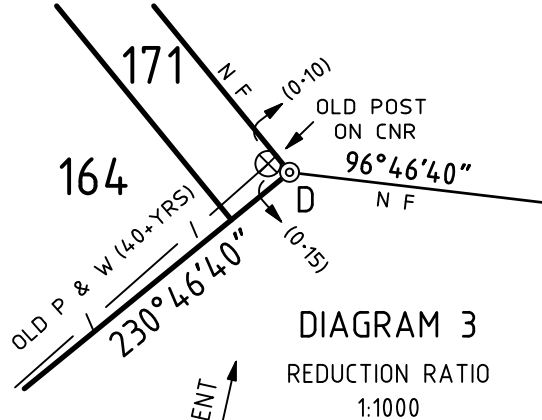




REFERENCE MARKS			
COR	BEARING	DIST.	FROM
C	108°34'	4.775	RM 60mm CROSS HEAD NAIL IN DRILL HOLE WITH WINGS DP T.B.A.
D	50°47'	1	RM GI PIPE FOUND DP270020
E	176°42'	1.63	RM GI PIPE FOUND DP877443
F	312°06'	1	RM PIPE FOUND DP1084308
G	356°48'	6.16	RM 60mm CROSS HEAD NAIL IN DRILL HOLE WITH WINGS FOUND - DP1233574
H	341°52'	5.255	RM 60mm CROSS HEAD NAIL IN DRILL HOLE WITH WINGS FOUND - DP1233571
I	40°31'	4.055	RM 60mm CROSS HEAD NAIL IN DRILL HOLE WITH WINGS FOUND - DP1233571

CLAUSE 35(1)(b) AND CLAUSE 61(2) OF THE SURVEYING AND SPATIAL INFORMATION REGULATION 2012					
MARK	MGA EASTING	MGA NORTHING	CLASS	ORDER	ORIGIN
PM 27081	296 645.815	6 002 173.492	B	2	SCIMS
PM 148564	296 020.26	6 002 984.32	D	4	SCIMS
PM 84854	296 575.952	6 002 955.116	B	2	SCIMS
SSM 181099	296 173.61	6 002 072.3	D	4	SCIMS
SSM 181098	296 265.39	6 002 890.84	D	4	SCIMS
SSM 177522	296 153.30	6 002 916.41	D	4	SCIMS
SSM 186050	296 257	6 003 214	C	U	DP 1233571
SSM186053	296 374	6 002 992	C	U	DP T.B.A.
COMBINED SEA LEVEL AND SCALE FACTOR 1.000097 SOURCE: BY CALCULATION AT PM 148564 (ZONE 55)					
MGA 94 (ZONE 55) COORDINATES ADOPTED FROM SCIMS AS AT 3rd APRIL 2017					

PERMANENT SURVEY MARK CONNECTIONS			
B	22°32'50"	114.08	PM 181098 (EST) FOUND
C	67°45'20"	48.21	SSM 186053 FOUND
D	81°18'50"	497.17	SSM 181099 FOUND
H	13°50'00"	58.265	SSM 186050 FOUND

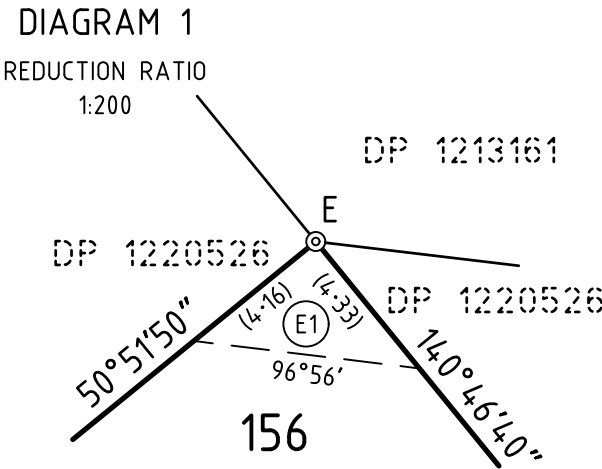


Surveyor: Christopher Scott Franks Date of Survey: 04-10-2018 Surveyor's Ref: 1064008 Version 04	PLAN OF SUBDIVISION OF LOT 156 DP1241038	LGA: MURRAY RIVER Locality: MOAMA Subdivision No: Lengths are in metres. Reduction Ratio 1: 5000	Registered	DP 1245186
--	--	---	------------	------------

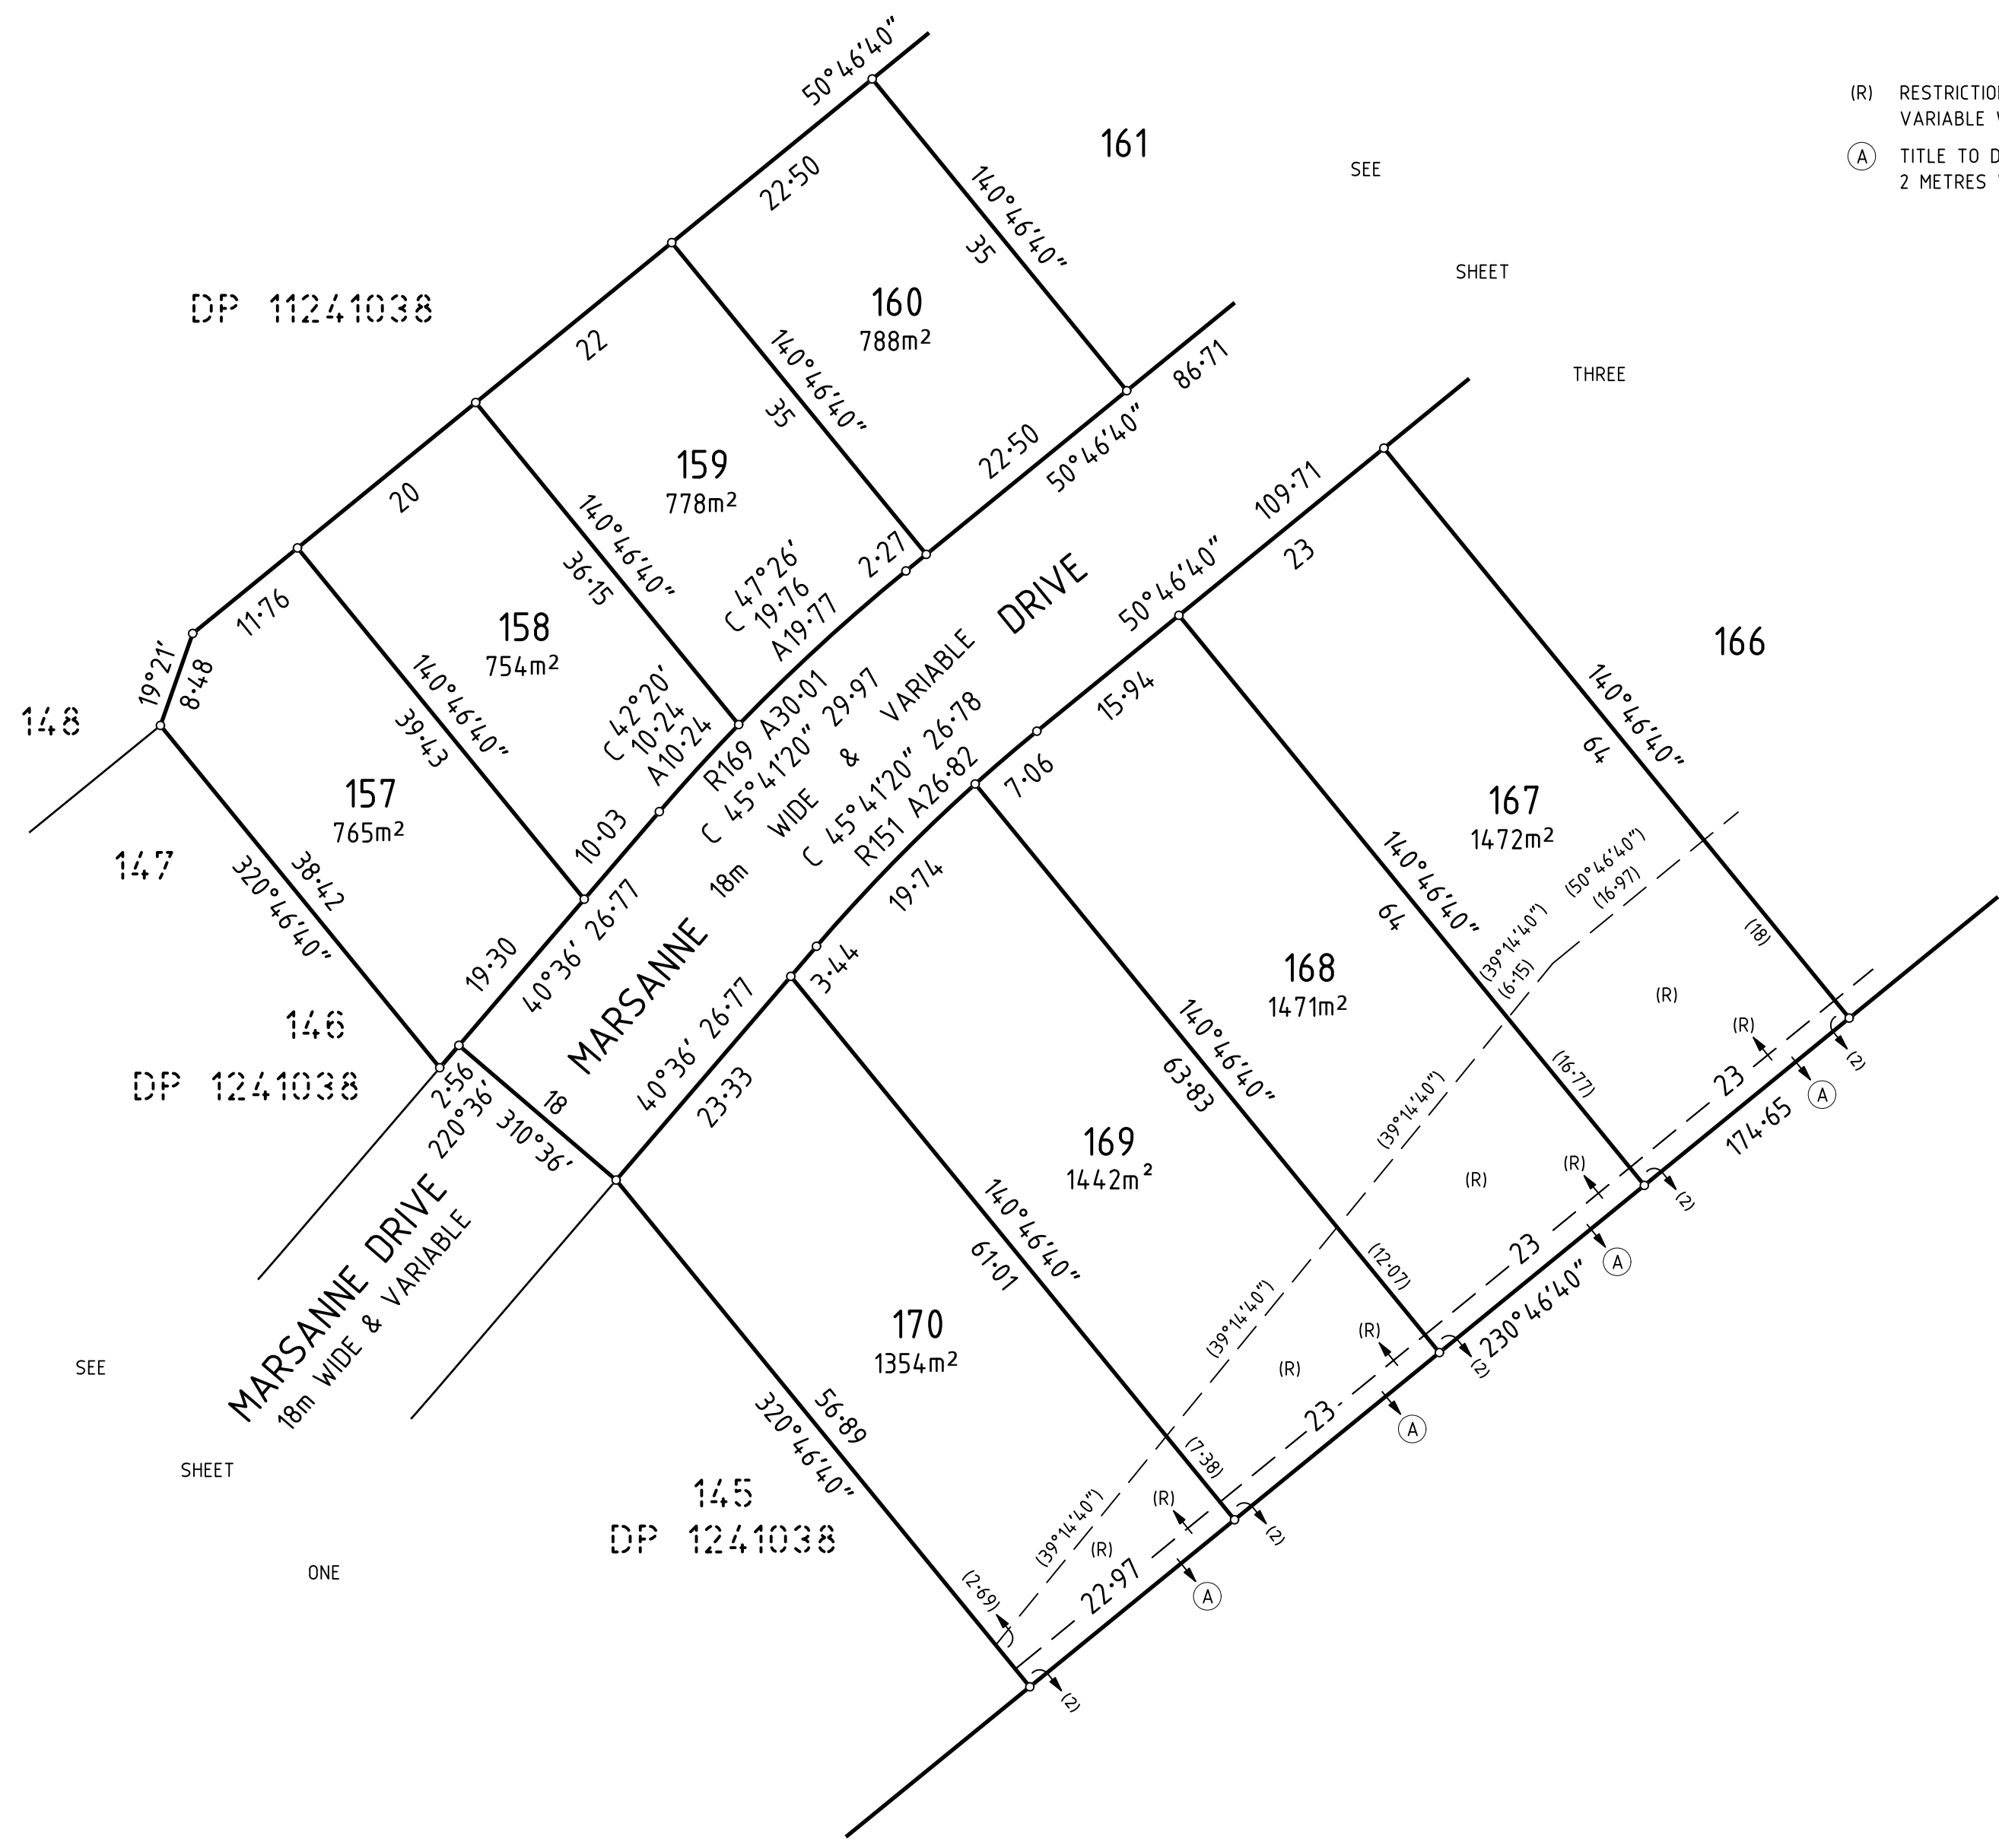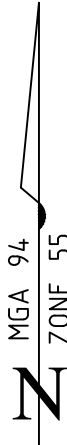

(R) RESTRICTION - NOT CONTROLLED BY SEWER
VARIABLE WIDTH
(A) TITLE TO DRAIN WATER
2 METRES WIDE

Surveyor: Christopher Scott Franks Date of Survey: 04-10-2018 Surveyor's Ref: 1064008 Version 04	PLAN OF SUBDIVISION OF LOT 156 DP 1241038	LGA: MURRAY RIVER Locality: MOAMA Subdivision No: Lengths are in metres. Reduction Ratio 1: 500	Registered	DP 1245186
--	---	--	------------	------------

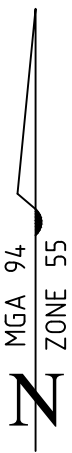

SEE SHEET ONE

DP 1241038

DP 1220528

- (R) RESTRICTION - NOT CONTROLLED BY SEWER
VARIABLE WIDTH
- (A) TITLE TO DRAIN WATER
2 METRES WIDE

160

SEE

SHEET

TWO

MARSANNE

RIESLING DRIVE
(18m WIDE & VARIABLE)

RIESLING DRIVE
(18m WIDE & VARIABLE)

DRIVE

Surveyor: Christopher Scott Franks
Date of Survey: 04-10-2018
Surveyor's Ref: 1064008 Version 04

PLAN OF SUBDIVISION OF LOT 156 DP 1241038

LGA: MURRAY RIVER
Locality: MOAMA
Subdivision No:
Lengths are in metres. Reduction Ratio 1: 500

Registered

DP 1245186

REFERENCE MARKS

COR	BEARING	DIST.	FROM
I	40°31'	4.055	RM 60mm CROSS HEAD NAIL IN DRILL HOLE WITH WINGS FOUND - DP1233571
J	T.B.A.	T.B.A.	RM 60mm CROSS HEAD NAIL IN DRILL HOLE WITH WINGS PLACED
K	T.B.A.	T.B.A.	RM 60mm CROSS HEAD NAIL IN DRILL HOLE WITH WINGS PLACED
L	T.B.A.	T.B.A.	RM 60mm CROSS HEAD NAIL IN DRILL HOLE WITH WINGS PLACED
M	T.B.A.	T.B.A.	SSM 186052 PLACED