

REFERENCE MARKS			
COR	BEARING	DIST.	FROM
A	218°24'	1	RM GI PIPE FOUND DP1084308
B	232°58'	1	RM GI PIPE FOUND DP1084308
C	50°47'	0-50	RM GI PIPE FOUND DP270020
D	50°47'	1	RM GI PIPE FOUND DP270020
E	176°42'	1-63	RM GI PIPE FOUND DP877443
F	312°06'	1	RM PIPE FOUND DP1084308
G	287°41'	9-87	RM STAR PICKET FOUND, DP TBA

PERMANENT SURVEY MARK CONNECTIONS			
MARK	BEARING	DIST.	FROM
G	140°51'40"	51-01	PM 148564(EST) FOUND
D	204°52'50"	211-930	PM 84854(EST) FOUND




CLAUSE 35(1)(b) AND CLAUSE 61(2) OF THE SURVEYING AND SPATIAL INFORMATION REGULATION 2012					
MARK	MGA EASTING	MGA NORTHING	CLASS	ORDER	ORIGIN
PM 27081	296 645-815	6 002 173-492	B	2	SCIMS
PM 148564	296 020-24	6 002 984-28	D	4	SCIMS
PM 84854	296 575-952	6 002 955-116	B	2	SCIMS
COMBINED SEA LEVEL AND SCALE FACTOR 1009754 SOURCE: BY CALCULATION AT PM 148564 (ZONE 55)					
MGA COORDINATES ADOPTED FROM SCIMS AS AT 18th JUNE 2013					

(E1) EASEMENT TO DRAIN SEWAGE
VARIABLE WIDTH VIDE DP1063690

CONNECTIONS AND ROAD WIDTHS ARE NOT TO SCALE

Surveyor: Paul Thomas Tomkinson Date of Survey: TBA Surveyor's Ref: 1064001B Version 03	PLAN OF SUBDIVISION OF LOT 45 DP...TBA	LGA: MURRAY Locality: MOAMA Subdivision No: Lengths are in metres. Reduction Ratio 1: 5000	Registered	DP
---	--	---	------------	----

REFERENCE MARKS			
COR	BEARING	DIST.	FROM
A	218°24'	1	RM GI PIPE FOUND DP1084308
B	232°58'	1	RM GI PIPE FOUND DP1084308
G	287°41'	9.87	RM STAR PICKET FOUND, DP TBA
H	319°55'	3.98	RM 60mm CROSS HEAD NAIL IN DRILL HOLE WITH WINGS IN KERB FOUND, DP TBA
I	TBA	TBA	RM 60mm CROSS HEAD NAIL IN DRILL HOLE WITH WINGS PLACED IN KERB
J	TBA	TBA	RM 60mm CROSS HEAD NAIL IN DRILL HOLE WITH WINGS PLACED IN KERB

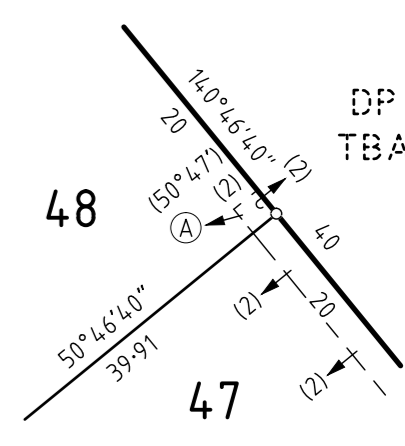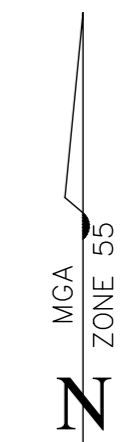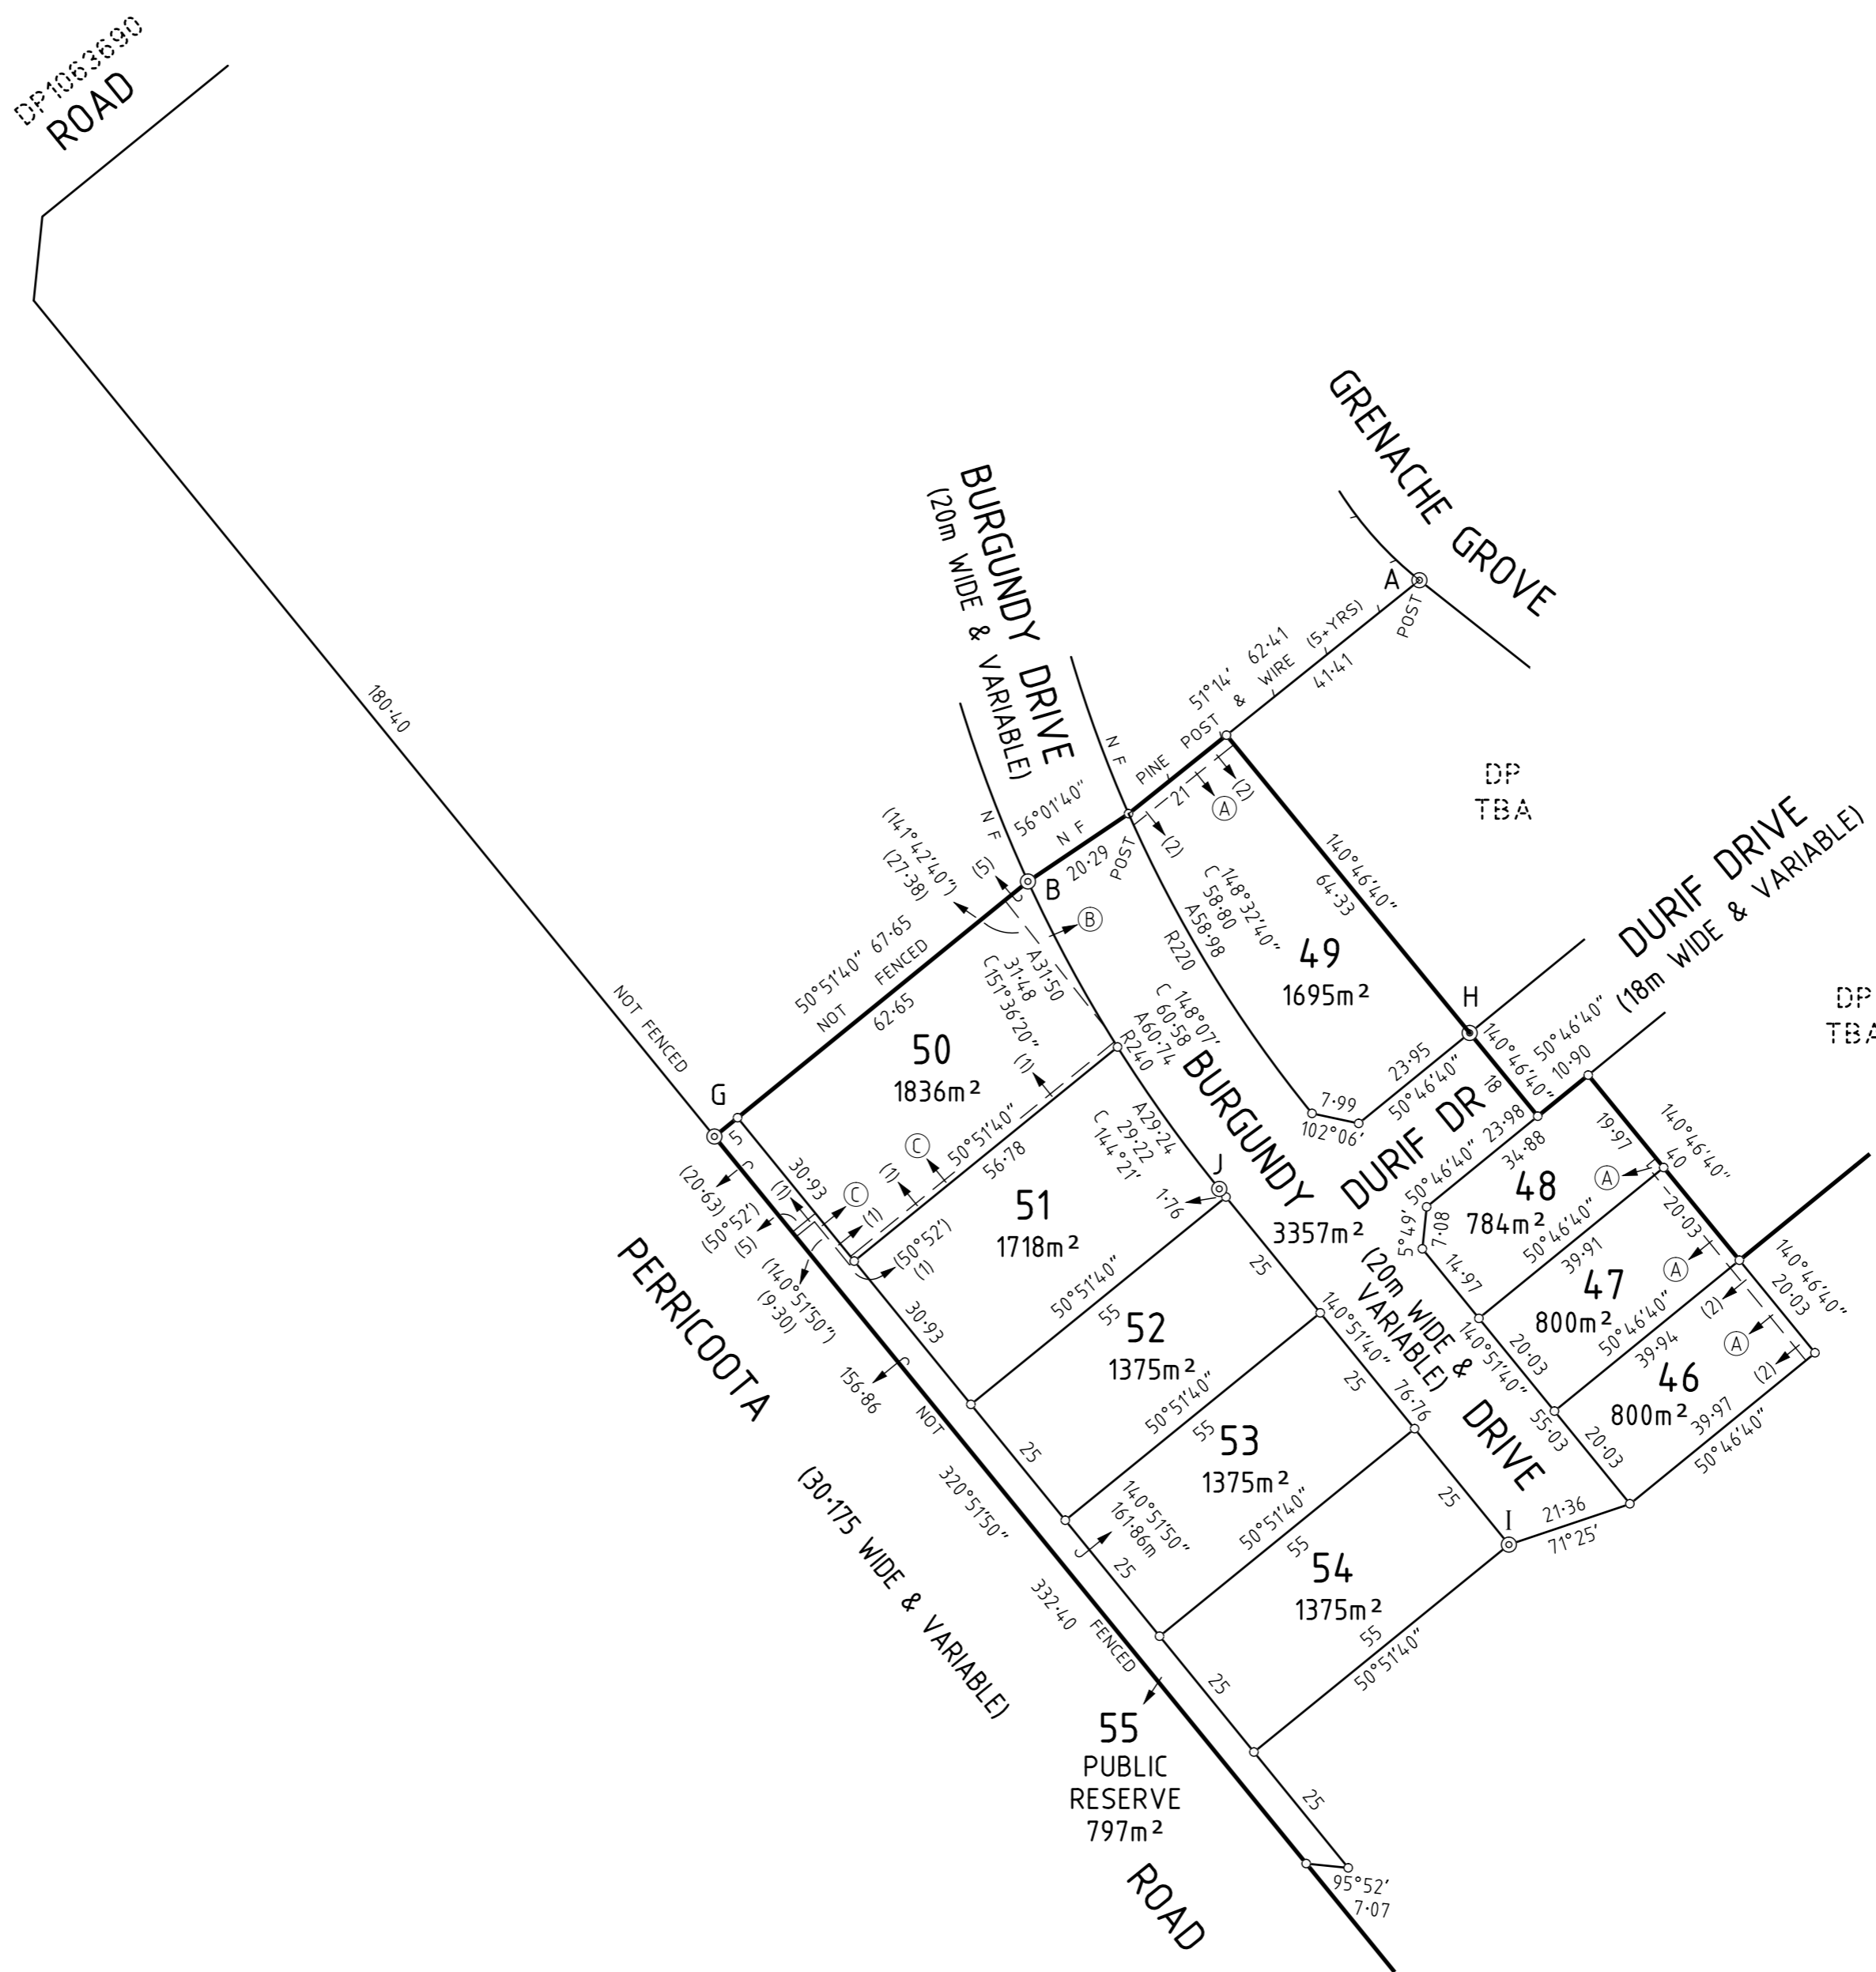

REDUCTION RATIO
1:500
DIAGRAM 5

- (A) EASEMENT FOR DRAINAGE PURPOSES 2m WIDE, DP TBA
- (B) EASEMENT TO DRAIN SEWAGE VARIABLE WIDTH, DP TBA
- (C) EASEMENT FOR ELECTRICITY PURPOSES 1m WIDE, DP TBA

Surveyor: Paul Thomas Tomkinson Date of Survey: TBA Surveyor's Ref: 1064001B Version 03	PLAN OF SUBDIVISION OF LOT 45 DP...TBA	LGA: MURRAY Locality: MOAMA Subdivision No: Lengths are in metres. Reduction Ratio 1: 1000	Registered	DP
---	--	---	------------	----