


# CORIDALE STAGE 11 BUILDING ENVELOPE PLAN

SEE PLAN OF SUBDIVISION PS821033G


## LEGEND

### EXAMPLE OF TYPICAL BUILDING ENVELOPE SETBACK

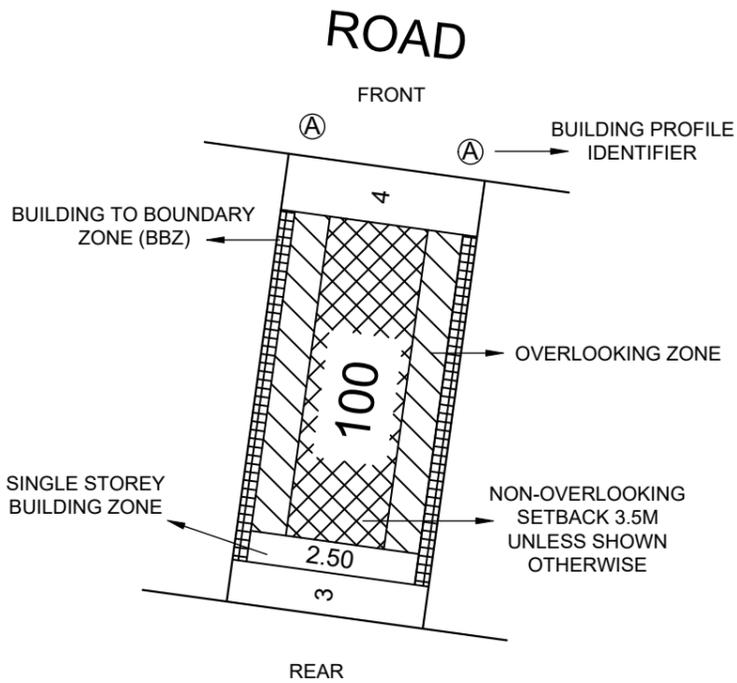

### PROFILE DIAGRAM


#### A PROFILE

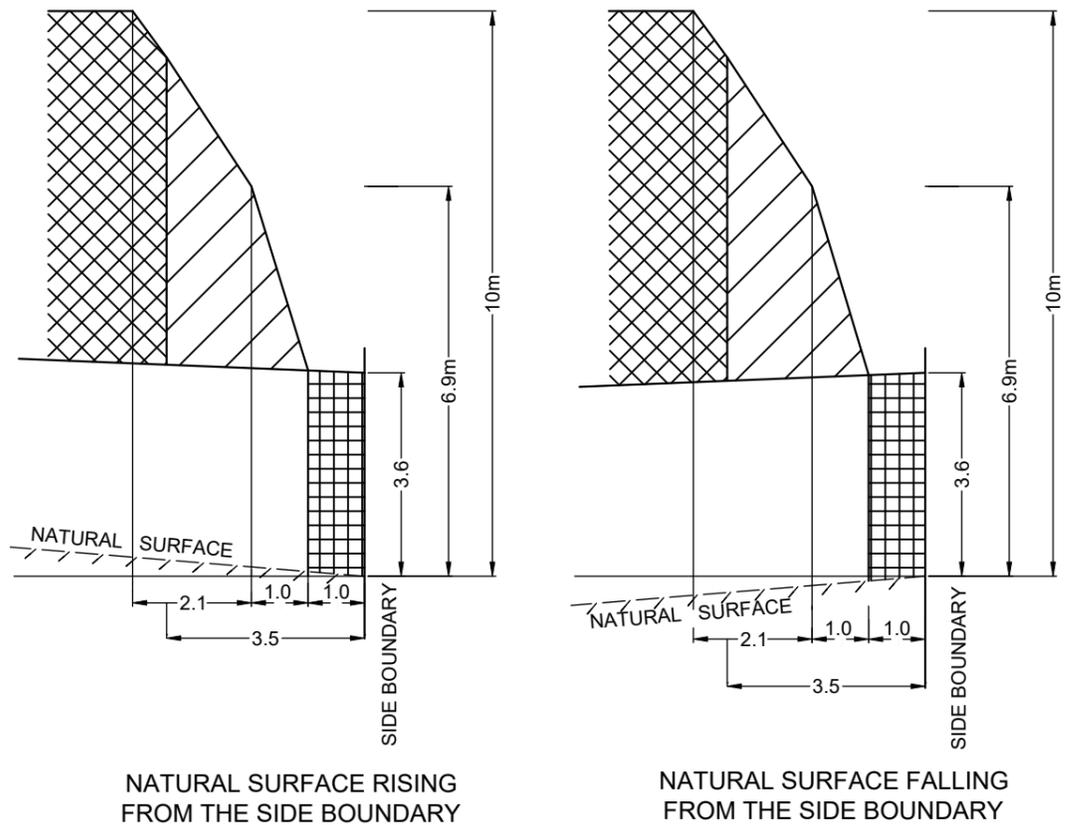

#### NOTATIONS:

- THE FRONT AND SIDE SETBACKS ARE MEASURED TO THE OUTERMOST WALLS OF THE BUILDING.
- GARAGES MUST BE SETBACK A MINIMUM OF 5.0m FROM THE FRONT STREET BOUNDARY UNLESS OTHERWISE NOTED.
- WALLS LESS THAN 1m FROM THE BOUNDARY MUST BE WITHIN 200mm OF THE BOUNDARY.
- THE BBZ SHALL BE APPLICABLE TO ONE SIDE BOUNDARY ONLY, ONE SIDE BOUNDARY MUST BE KEPT CLEAR OF BUILDINGS. TERRACE STYLE LOTS ARE EXEMPT FROM THIS REQUIREMENT.
- THE SETBACK TO A SIDE STREET BOUNDARY FOR A CORNER LOT IS 2m UNLESS NOTED OTHERWISE.
- WHERE THE MINIMUM FRONT SETBACK IS 3.0m OR MORE, PORCHES, VERANDAHS AND ARCHITECTURAL FEATURES CAN ENCROACH INTO THE FRONT SETBACK BY UP TO 1.5m AT HEIGHTS OF UP TO 4.5m FOR A SINGLE STOREY HOME AND HEIGHTS OF UP TO 9.0m FOR A TWO-STOREY HOME.
- WHERE THE MINIMUM FRONT SETBACK IS LESS THAN 3.0m PORCHES, VERANDAHS, AND ARCHITECTURAL FEATURES CAN ENCROACH INTO THE FRONT SETBACK BY UP TO 1.0m AT HEIGHTS OF UP TO 4.5m FOR A SINGLE STOREY HOME AND HEIGHTS OF UP TO 9.0m FOR A TWO-STOREY HOME.
- TWO-STOREY DWELLINGS MUST BE SETBACK A MINIMUM OF 5.5m FROM THE REAR BOUNDARY UNLESS OTHERWISE NOTED.
- THE BUILDING REGULATIONS APPLY TO CONSTRUCTION OF DWELLINGS AND NEED TO BE ADHERED TO IN RELATION TO DESIGN PRINCIPLES.

#### SINGLE STOREY BUILDING ENVELOPE HATCH TYPE

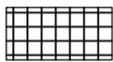 BUILDING BOUNDARY ZONE (BBZ)

 SINGLE STOREY BUILDING ZONE

#### DOUBLE STOREY BUILDING ENVELOPE HATCH TYPE

 OVERLOOKING ZONE - Habitable room windows or raised open spaces are a source of overlooking

 NON OVERLOOKING ZONE - Habitable room windows or raised open spaces are not a source of overlooking

THE REGISTERED PROPRIETOR OR PROPRIETORS OF THE LOT ARE REQUIRED TO BUILD IN ACCORDANCE WITH THE BUILDING ENVELOPES SHOWN HEREON AND IN THE "PROFILE DIAGRAMS" IN THIS DOCUMENT.



LyssnaGroup.com

**Lyssna Group Pty Ltd**  
 ABN 18 616 811 191  
 Tel: +61 3 9516 6899  
 PO Box 1098, South Melbourne 3205  
 Suite 3, 102 Dodds Street  
 Southbank VIC 3006 Australia


Sheet 1 of 3  
 Drawing Date 20/09/22  
 Job Number AA0049  
 Drawing Number BE11AE  
 Drawn By MI

# BUILDING ENVELOPE PLAN

S21


S21

SEE ENLARGEMENT No.1

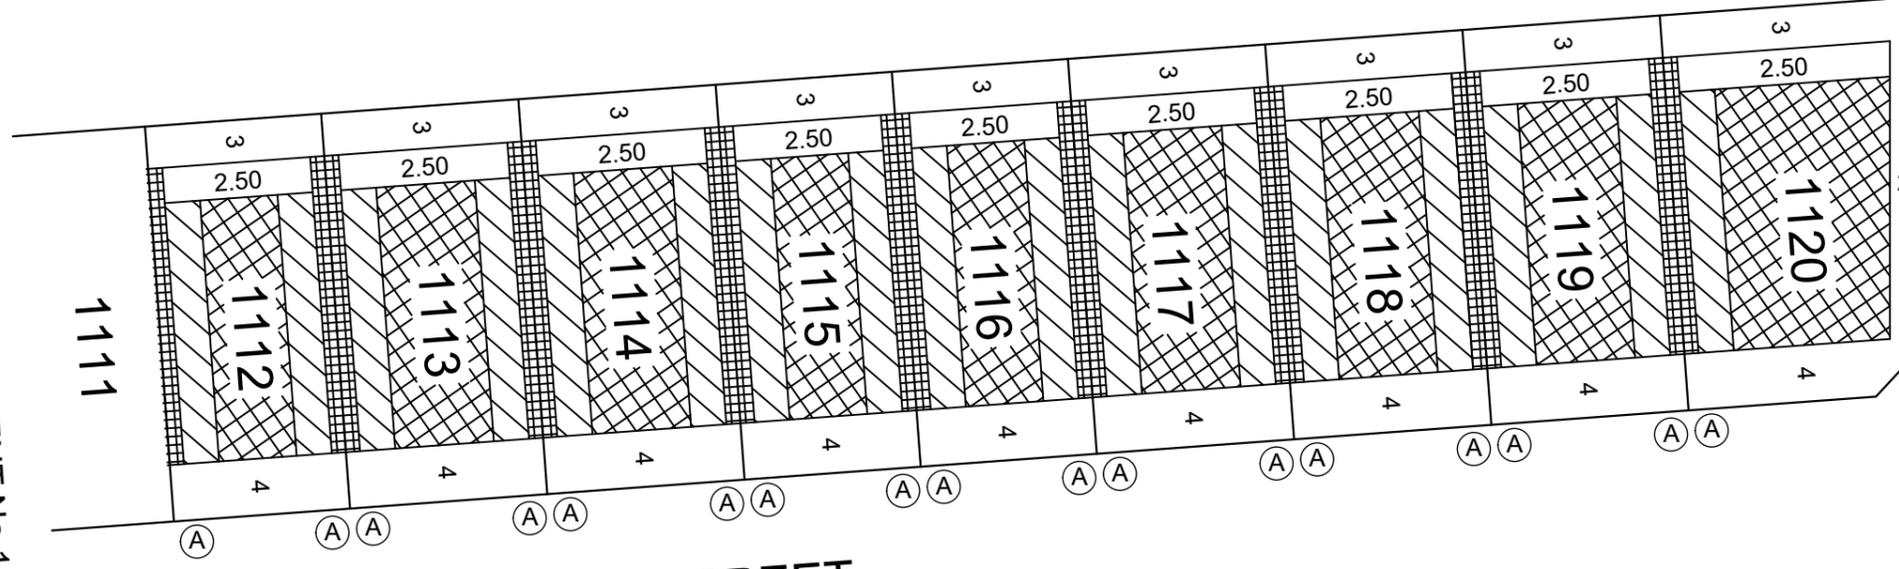

MEADOW STREET


WATERCOURSE AVENUE

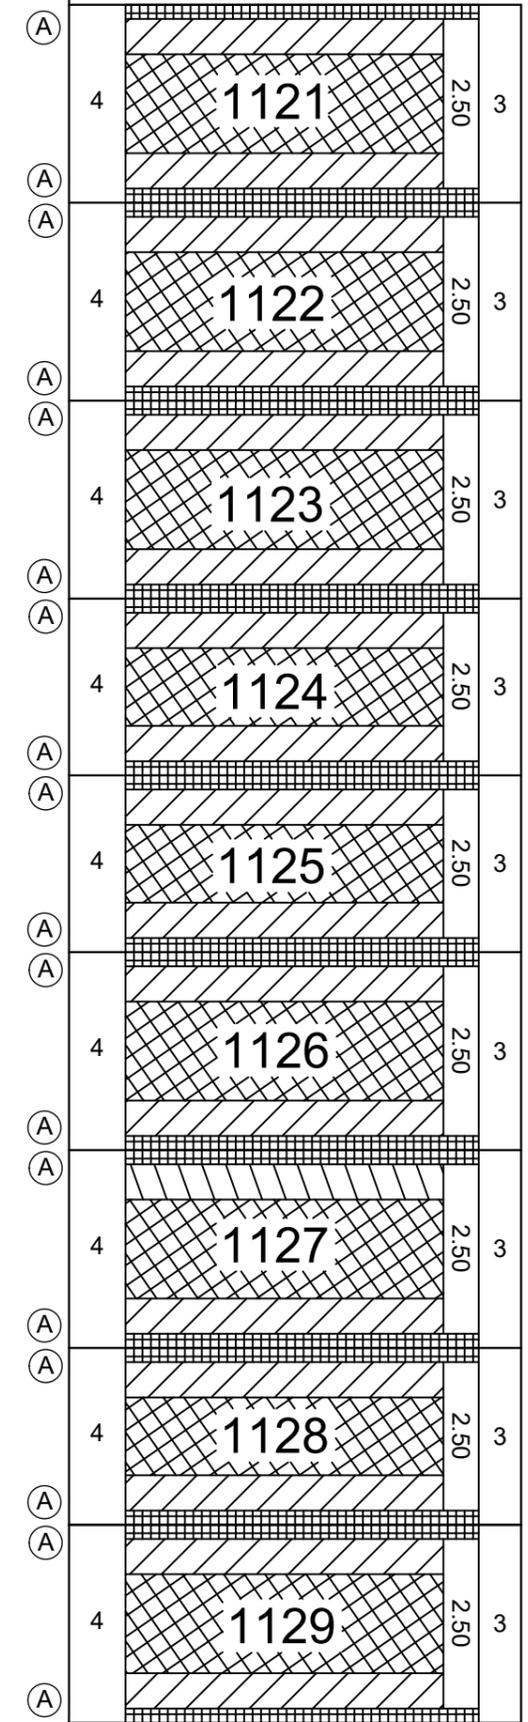

1109

INDIGO WALK

S21

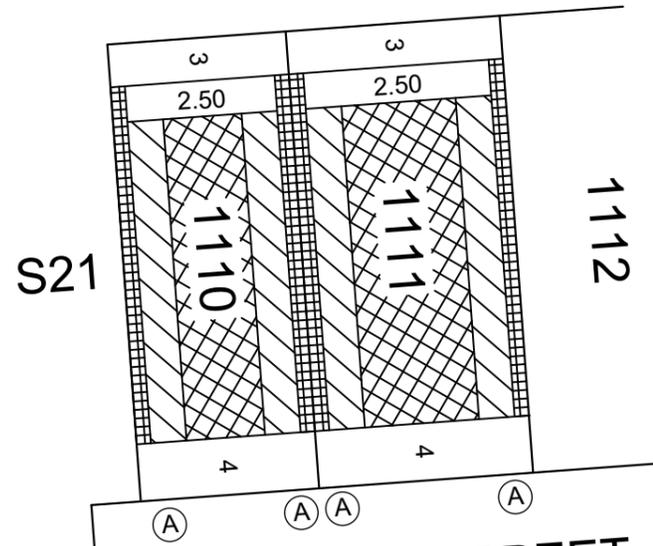

MEADOW STREET

ENLARGEMENT No.1  
NOT TO SCALE



**Lyssna Group Pty Ltd**  
 ABN 18 616 811 191  
 Tel: +61 3 9516 6899  
 PO Box 1098, South Melbourne 3205  
 Suite 3, 102 Dodds Street  
 Southbank VIC 3006 Australia

## CORIDALE ESTATE STAGE 11

DATE: 20/09/22  
 DRAWING: AA0049

REFERENCE: BE11AE  
 DRAWN BY: MI



Scale 1:500

SHEET 2 OF 3

SEE SHEET 1130 SHEET 3

# BUILDING ENVELOPE PLAN

SEE SHEET 2  
1129

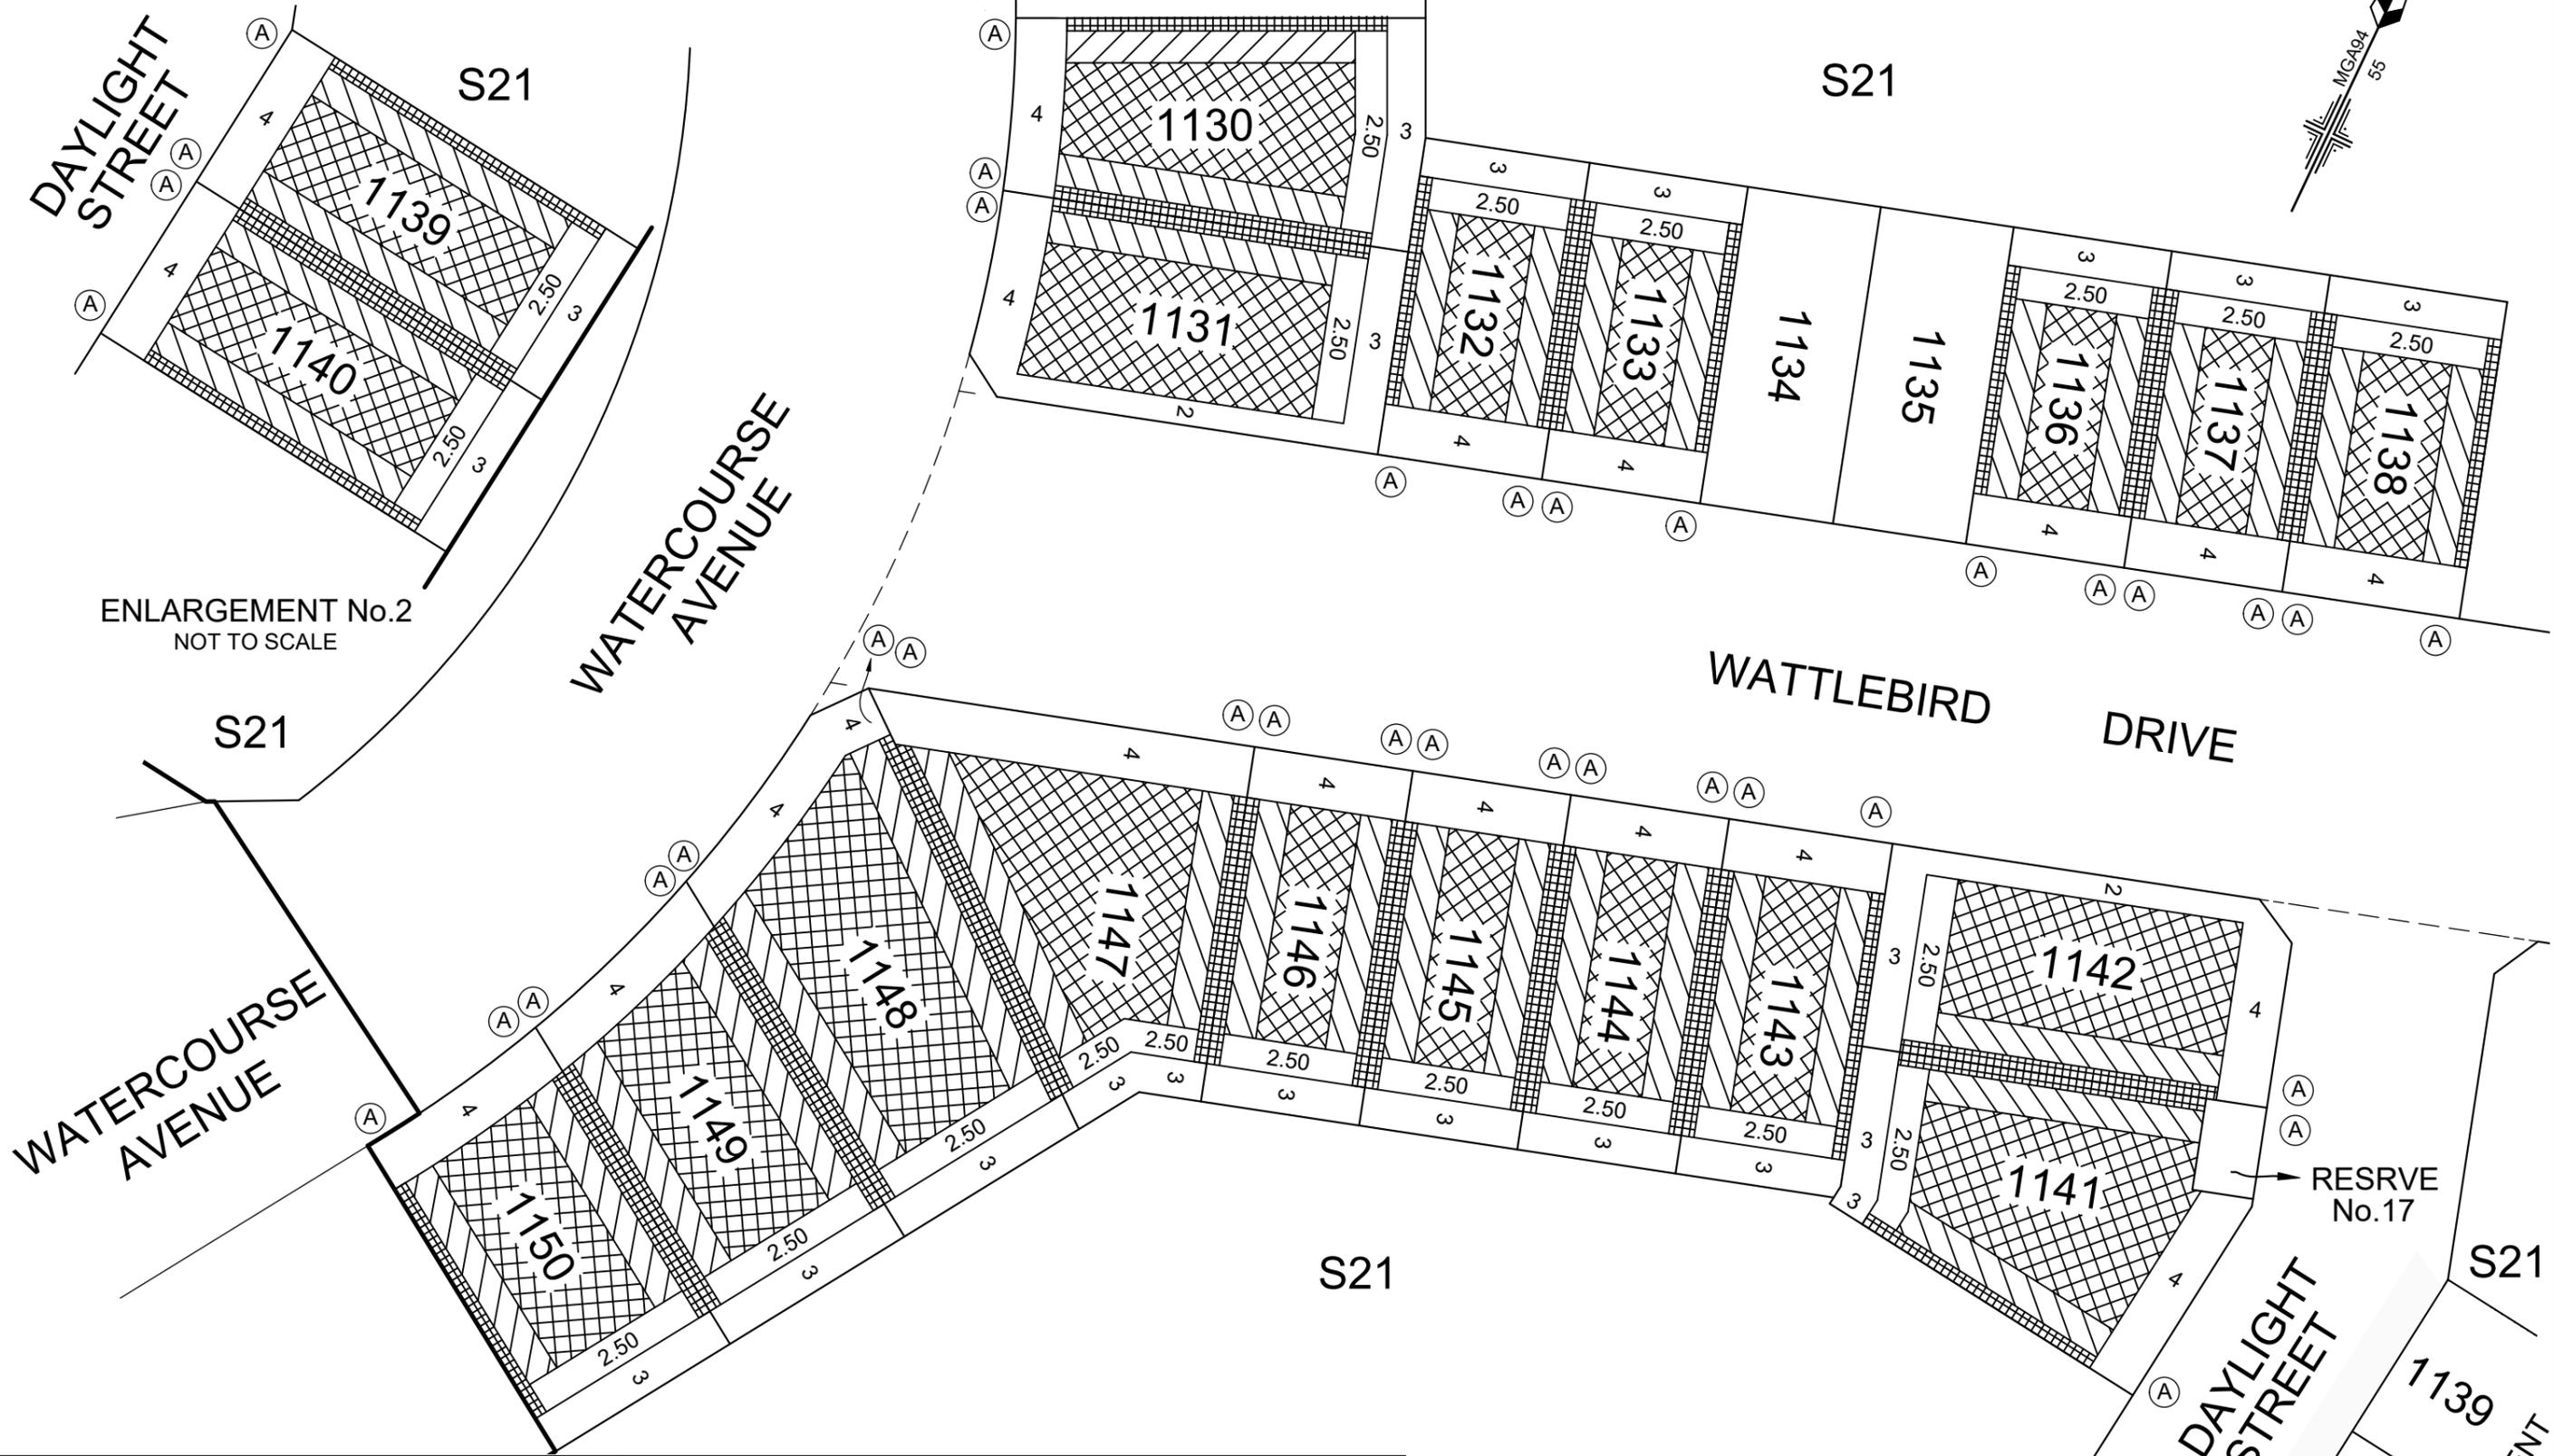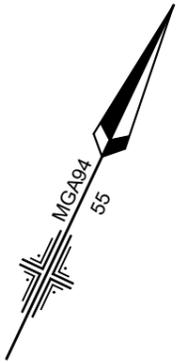

ENLARGEMENT No.2  
NOT TO SCALE

RESERVE  
No.17

SEE  
ENLARGEMENT  
No.2



**Lyssna Group Pty Ltd**  
ABN 18 616 811 191  
Tel: +61 3 9516 6899  
PO Box 1098, South Melbourne 3205  
Suite 3, 102 Dodds Street  
Southbank VIC 3006 Australia

## CORIDALE ESTATE STAGE 11

DATE: 20/09/22  
DRAWING: AA0049

REFERENCE: BE11AE  
DRAWN BY: MI

Scale 1:500

SHEET 2 OF 3