

WARNING
 BEWARE OF UNDERGROUND SERVICES
 THE LOCATION OF UNDERGROUND SERVICES ARE APPROXIMATE ONLY AND THEIR EXACT POSITION SHOULD BE PROVEN ON SITE. NO GUARANTEE IS GIVEN THAT ALL EXISTING SERVICES ARE SHOWN.

• These plans are design plans and are provided as a guide only.
 • No guarantee is provided in relation to their accuracy as they will NOT reflect any changes or alterations which may have occurred during construction.
 • Service locations are indicative and MUST be confirmed with the relevant Authority.
 • No responsibility is accepted for any damages or financial loss incurred due to the use of these plans.



6		
5		
4		
3		
2	Construction Issue	9/3/2017
1	Original Issue	20/2/2017
0	Draft	24/10/2016
Ver	Revision Description	Date

Designed	Checked
R. Dawborn	G.McCoomb
Aug 2016	Aug 2016
Approved	

Notes/Legend
 PLEASE NOTE THAT CONTOURS SHOWN ON PLAN INDICATE THE APPROXIMATE FINISHED SURFACE. CONTOUR INTERVAL 0.1m

TERRACO
 Civil Engineers
 Project Managers
 Development Consultants

Terraco P/L
 ABN 12 681 695 776
 Corner Jewell Court
 & Rowena Street
 Bendigo Vic 3550
 Ph: 03 5442 5799
 Fax: 03 5441 5506
 E: info@terraco.com.au

Scale (m) 1:500 0 5 10



All lengths are in metres and all levels are to Australian Height Datum (Original Sheet Size is A3)

Drawing file: 16074 Layout.dwg LTO Ref: -

Murray River Council - Moama				
Villawood Properties Pty Ltd				
Lakeview Estate - Stage 5				
Layout Plan 1				
Council Ref:	Our Ref:	Version	Sheet	
DA 173/11	16074	2	4 of 15	

- These plans are design plans and are provided as a guide only.
- No guarantee is provided in relation to their accuracy as they will NOT reflect any changes or alterations which may have occurred during construction.
- Service locations are indicative and MUST be confirmed with the relevant Authority.
- No responsibility is accepted for any damages or financial loss incurred due to the use of these plans.

WARNING
 BEWARE OF UNDERGROUND SERVICES
 THE LOCATION OF UNDERGROUND SERVICES ARE APPROXIMATE ONLY AND THEIR EXACT POSITION SHOULD BE PROVEN ON SITE. NO GUARANTEE IS GIVEN THAT ALL EXISTING SERVICES ARE SHOWN.

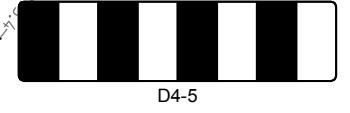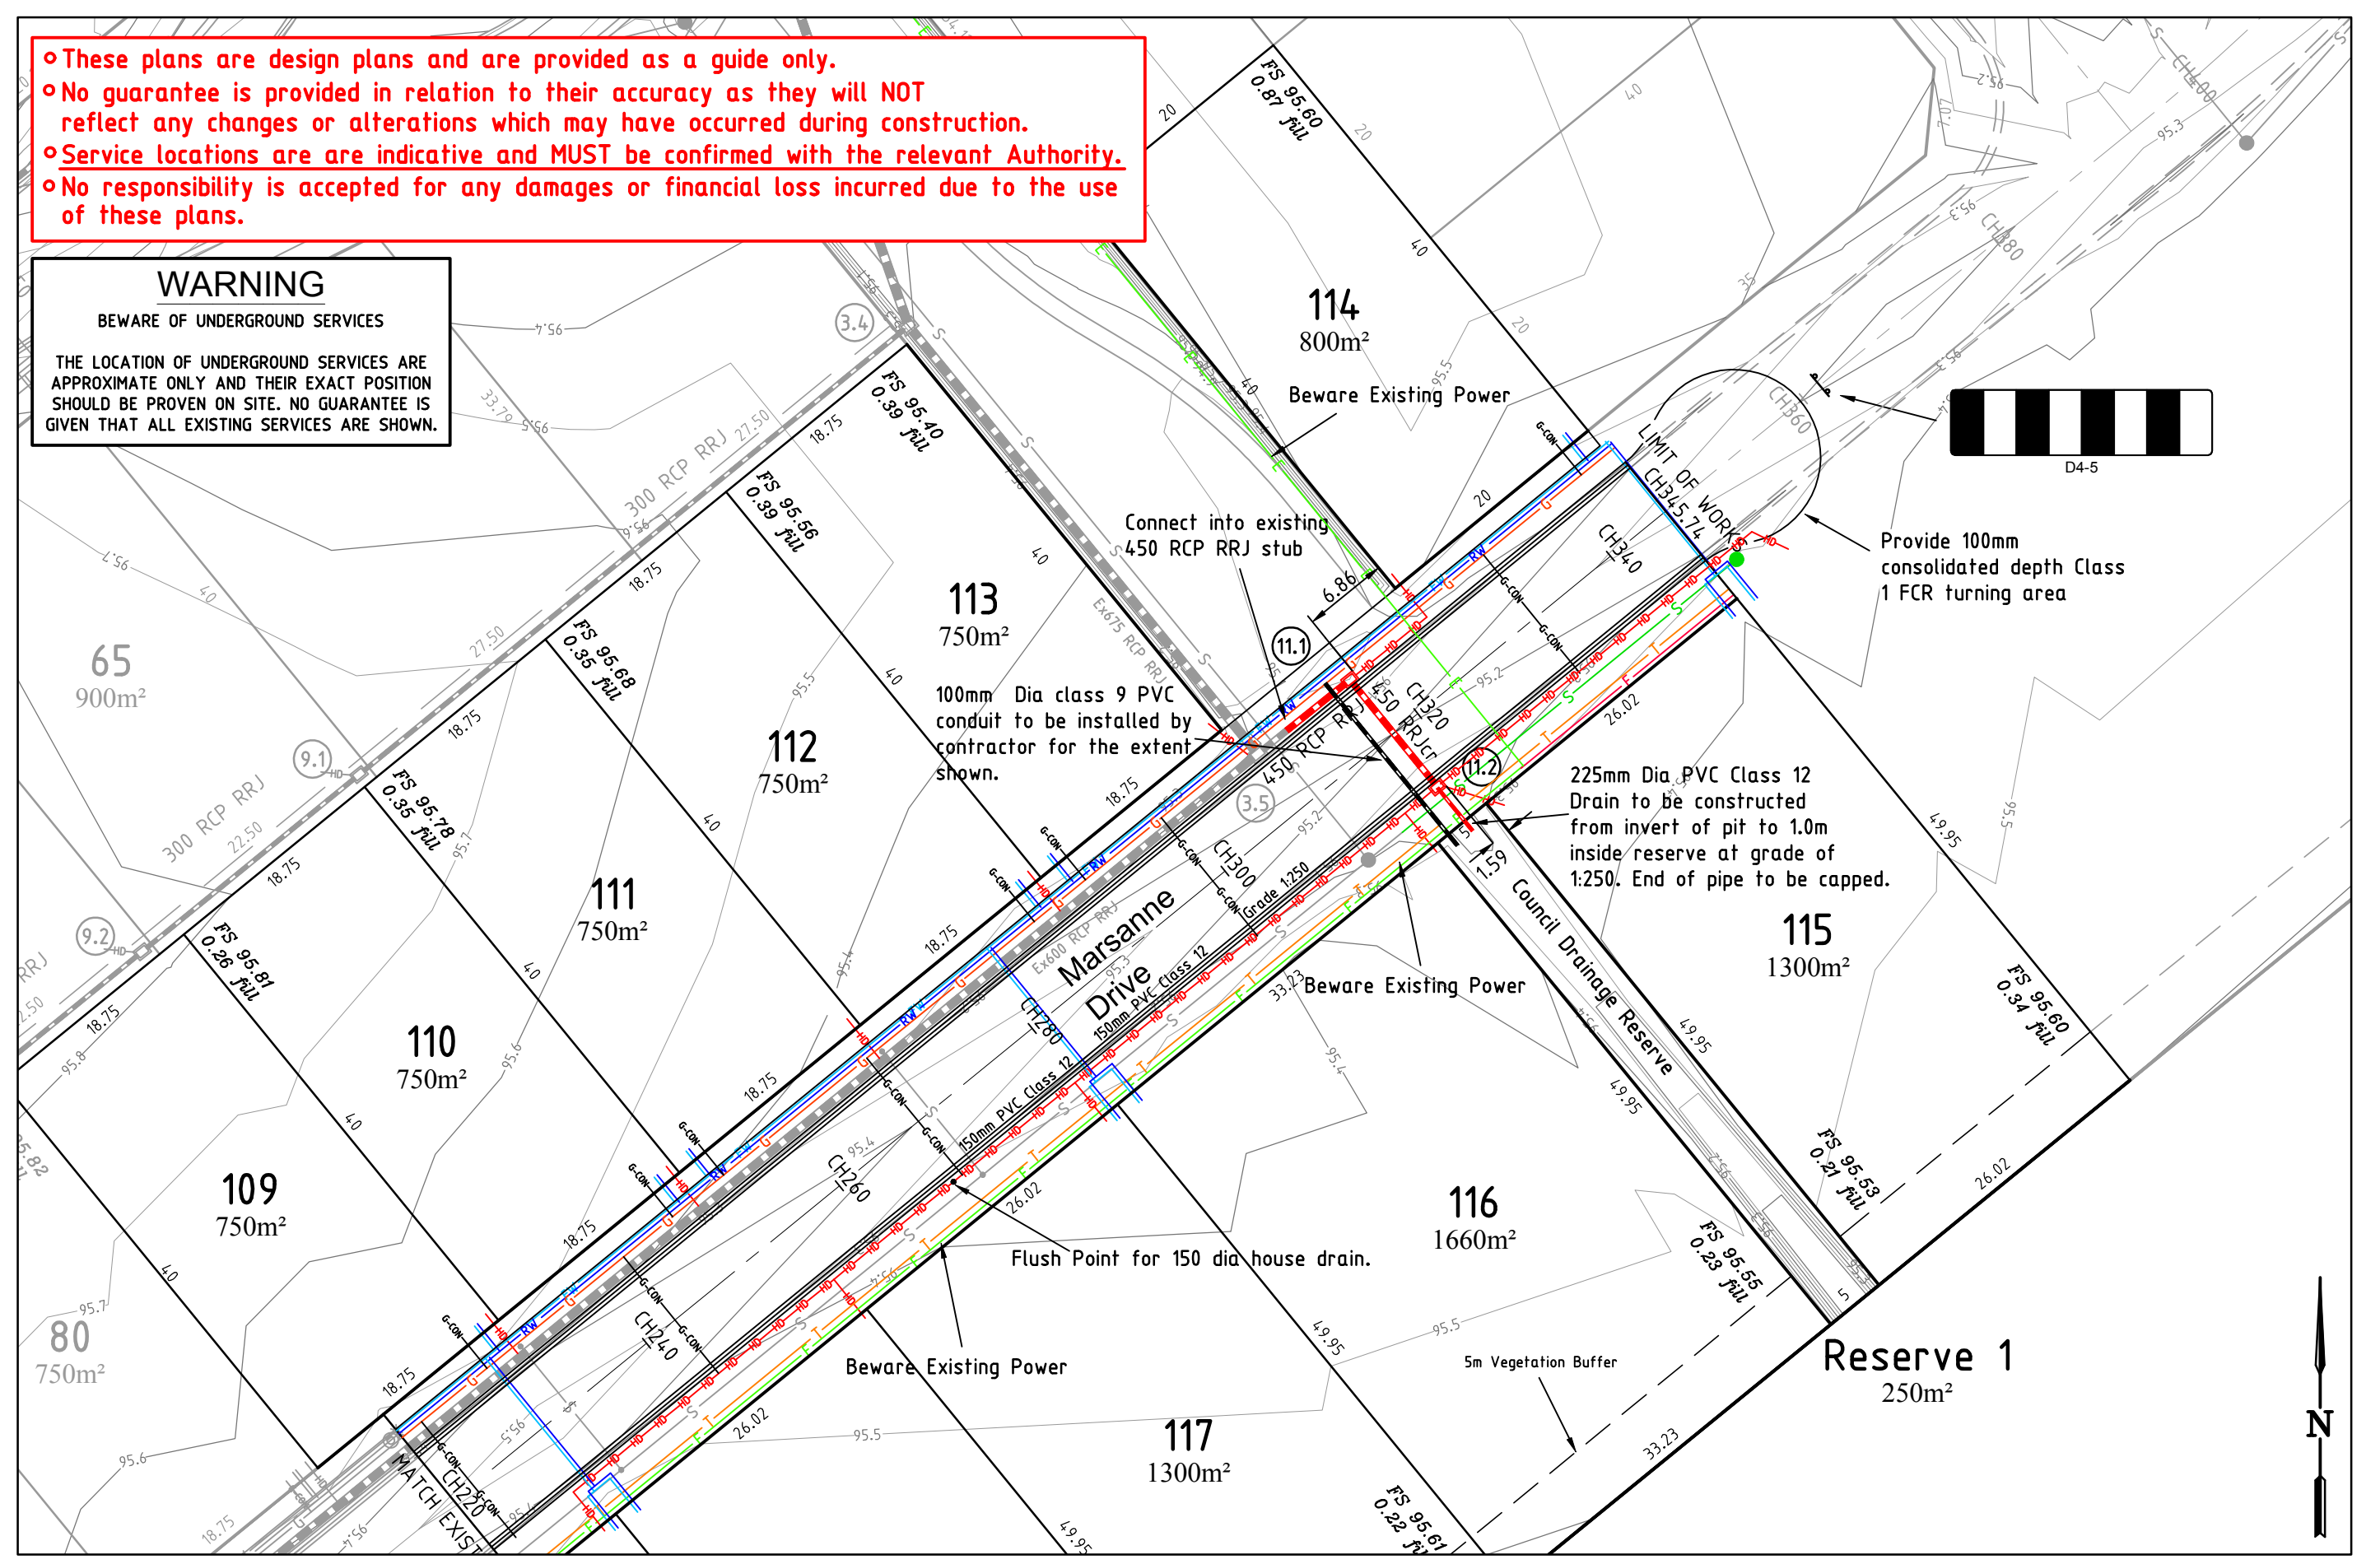

6		
5		
4		
3		
2	Construction Issue	9/3/2017
1	Original Issue	20/2/2017
0	Draft	24/10/2016
Ver	Revision Description	Date

Designed	Checked
R. Dawborn	G. McCoomb
Aug 2016	Aug 2016
Approved	

Notes/Legend
 PLEASE NOTE THAT CONTOURS SHOWN ON PLAN INDICATE THE APPROXIMATE FINISHED SURFACE. CONTOUR INTERVAL 0.1m

TERRACO
 Civil Engineers
 Project Managers
 Development Consultants

Terraco P/L
 ABN 12 681 695 776
 Corner Jewell Court
 & Rowena Street
 Bendigo Vic 3550
 Ph: 03 5442 5799
 Fax: 03 5441 5506
 E: info@terraco.com.au

Scale (m)	1:500	0	5	10
All lengths are in metres and all levels are to Australian Height Datum (Original Sheet Size is A3)				
Drawing file:	LTO Ref:	Council Ref:	Our Ref:	Version
16074 Layout.dwg	-	DA 173/11	16074	2

Murray River Council - Moama				
Villawood Properties Pty Ltd				
Lakeview Estate - Stage 5				
Layout Plan 2				
Council Ref:	Our Ref:	Version	Sheet	
DA 173/11	16074	2	5 of 15	